

NOT FOR CONSTRUCTION

LAYOUT PAGE TABLE			
LAB#	TITLE	DESCRIPTION	COMMENTS
P-1	PROJECT OVERVIEW		
A-1	FOUNDATION PLAN		
A-2	MAIN FLOOR PLAN		
A-5	ROOF PLAN		
E-1	EXTERIOR ELEVATIONS		
E-2	EXTERIOR ELEVATIONS		

605
DRAFTING + DESIGN

CONTRACTOR SHALL VERIFY ALL CONDITIONS AND DIMENSIONS AT THE JOB SITE AND NOTIFY THE DRAFTSPERSON OF ANY AND ALL DIMENSIONAL ERRORS, OMISSIONS OR DISCREPANCIES BEFORE START OF FABRICATION OF ANY WORK.



ASHTON LARSEN

PROJECT OVERVIEW

DATE:

4/29/2020


SCALE:

1/4" = 1'-0"

SHEET:

P-1

NOT FOR CONSTRUCTION

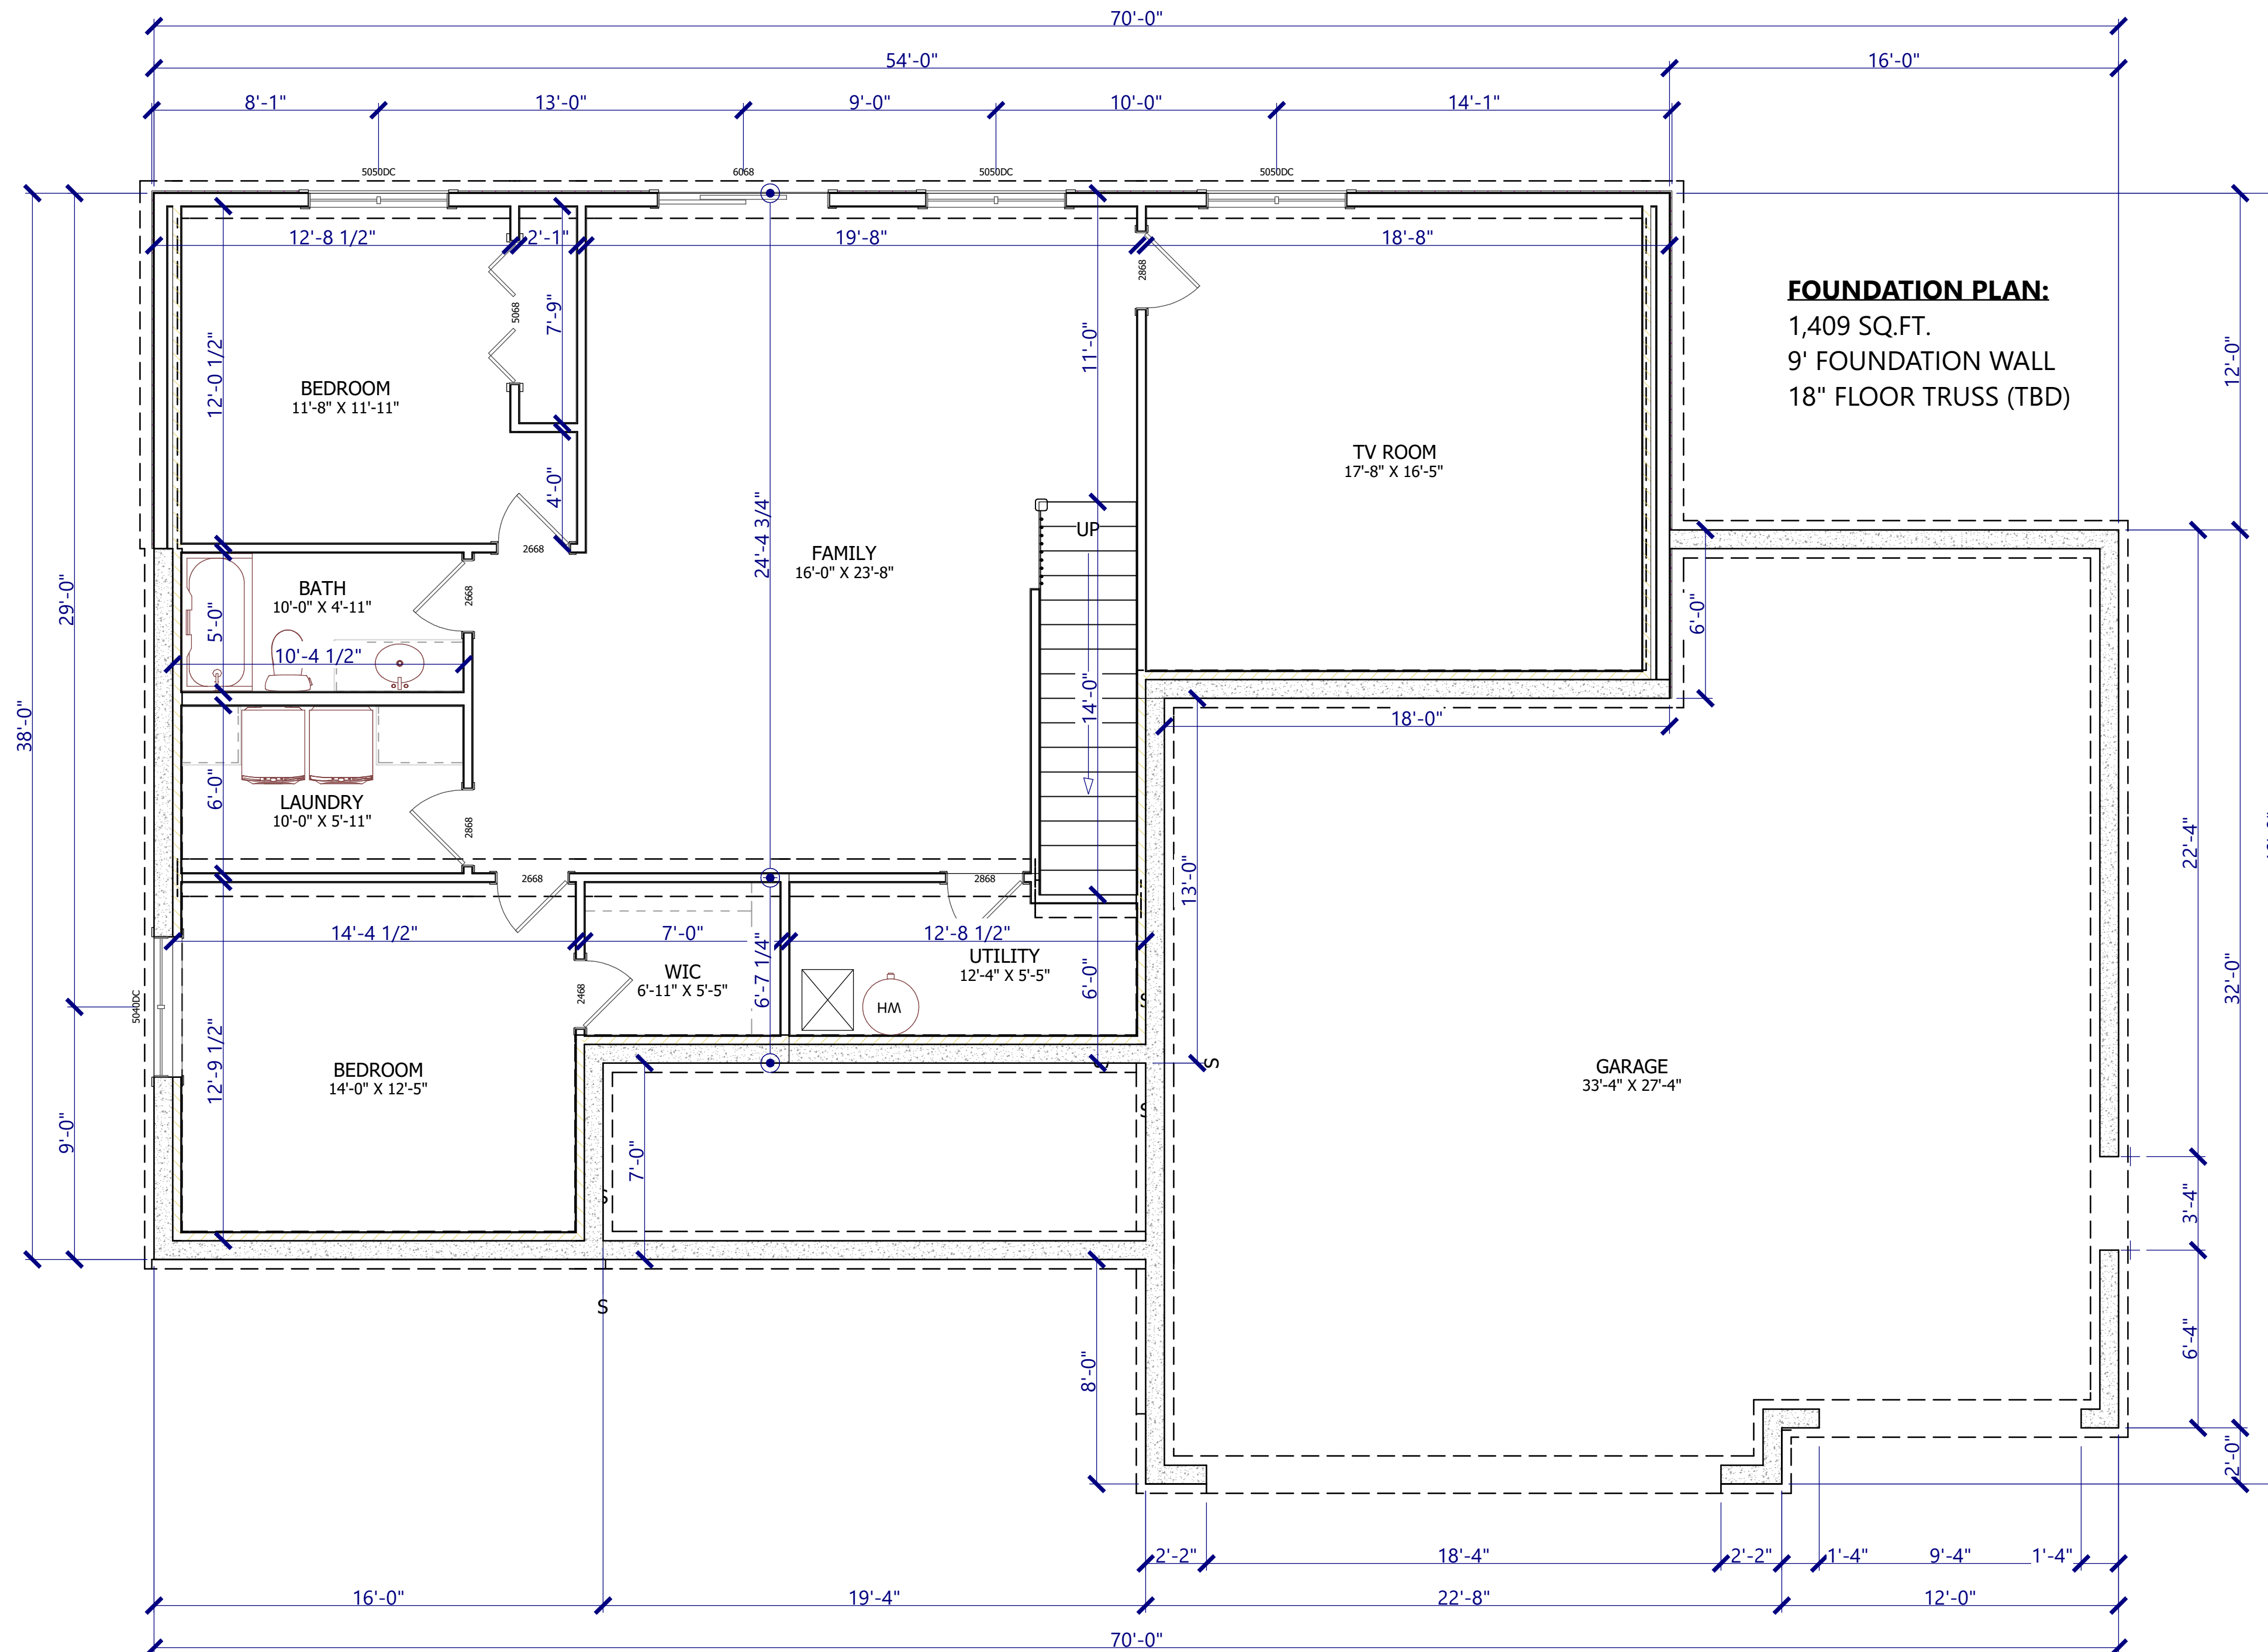

CONTRACTOR SHALL VERIFY ALL CONDITIONS AND DIMENSIONS AT THE JOB SITE AND NOTIFY THE DRAFTER OF ANY AND ALL DIMENSIONAL ERRORS, OMISSIONS OR DISCREPANCIES BEFORE START OF FABRICATION OF ANY WORK.

ASHTON LARSEN

FOUNDATION PLAN

DATE:

4/29/2020


SCALE:

1/4" = 1'-0"

SHEET:

A-1

NOT FOR CONSTRUCTION

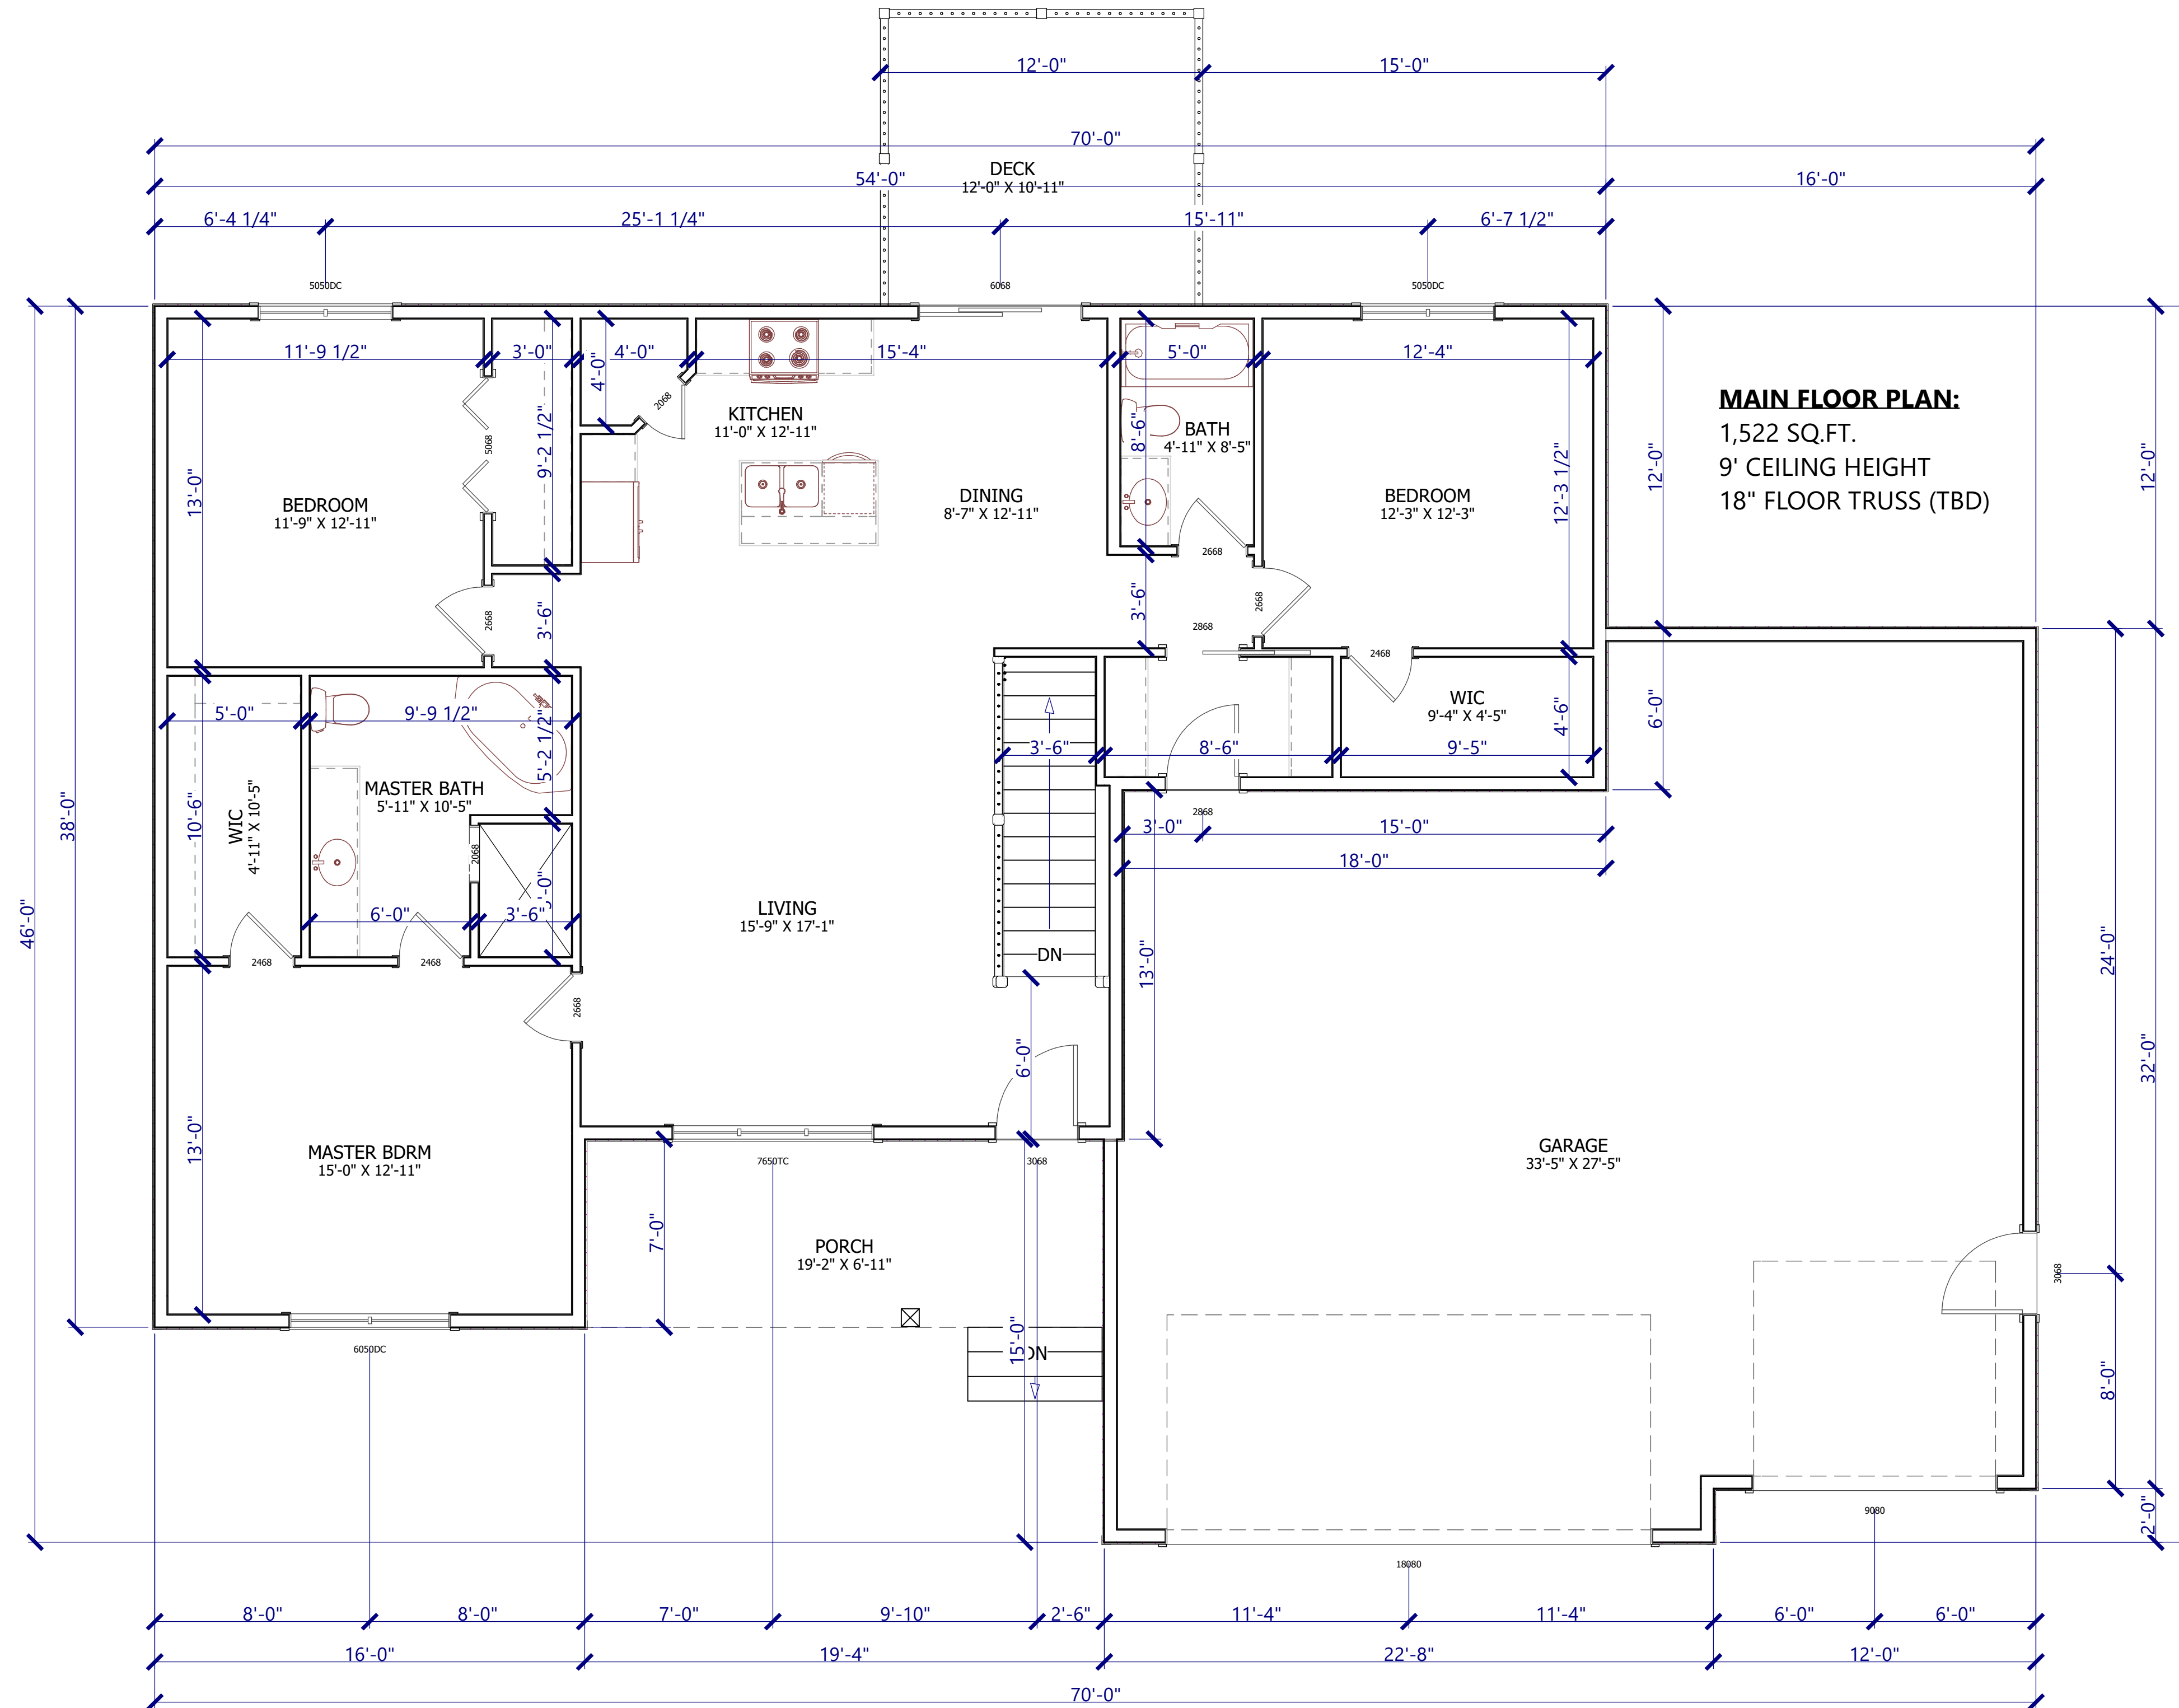

CONTRACTOR SHALL VERIFY ALL CONDITIONS AND DIMENSIONS AT THE JOB SITE AND NOTIFY THE DRAFTSPERSON OF ANY AND ALL DIMENSIONAL ERRORS, OMISSIONS OR DISCREPANCIES BEFORE START OR FABRICATION OF ANY WORK.

ASHTON LARSEN

MAIN FLOOR PLAN

DATE:

4/29/2020

SCALE:


1/4" = 1'-0"

SHEET:

A-2

NOT FOR CONSTRUCTION

ROOF PITCH 6/12 U.N.O.
24" EAVES
12" OVERHANGS

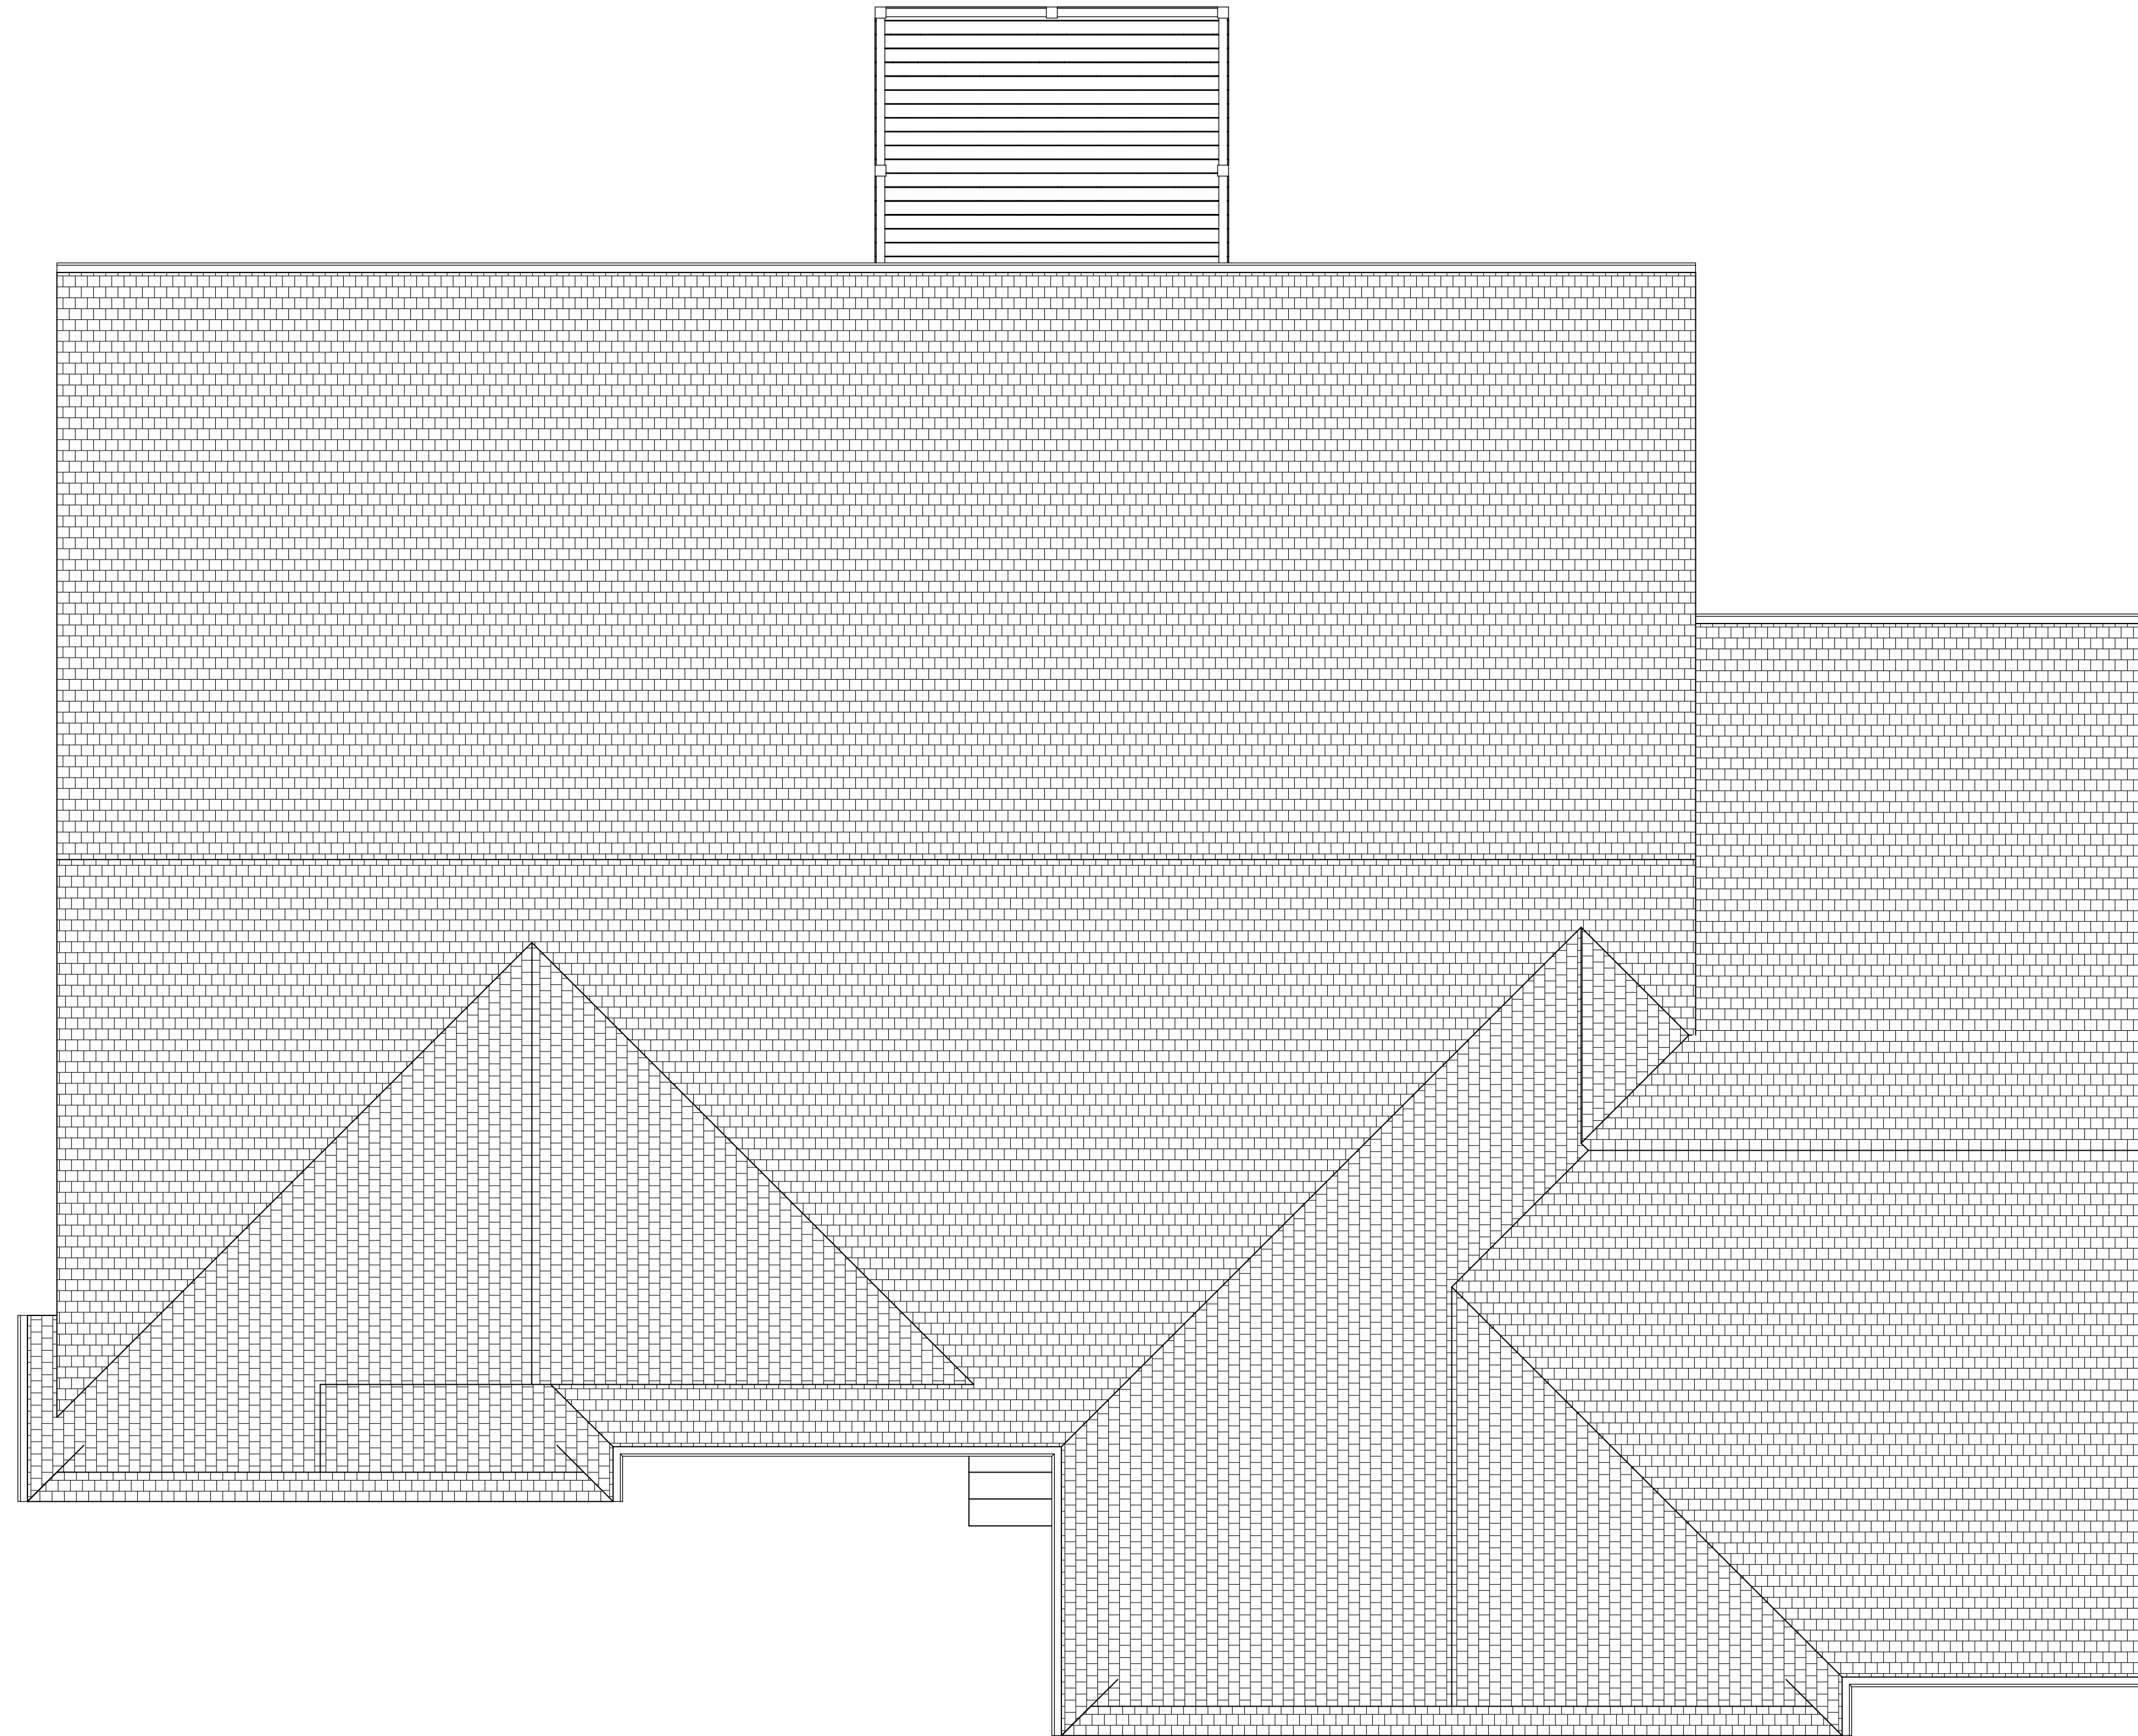

605
DRAFTING + DESIGN

CONTRACTOR SHALL VERIFY ALL CONDITIONS AND DIMENSIONS AT THE JOB SITE AND NOTIFY THE DRAFTSPERSON OF ANY AND ALL DIMENSIONAL ERRORS, OMISSIONS OR DISCREPANCIES BEFORE START OF FABRICATION OF ANY WORK.

ASHTON LARSEN

ROOF PLAN

DATE:

4/29/2020

SCALE:

1/4" = 1'-0"

SHEET:

A-5

NOT FOR CONSTRUCTION



FRONT ELEVATION



REAR ELEVATION

605
DRAFTING + DESIGN

CONTRACTOR SHALL VERIFY ALL CONDITIONS AND DIMENSIONS AT THE JOB SITE AND NOTIFY THE DRAFTSPERSON OF ANY AND ALL DIMENSIONAL ERRORS, OMISSIONS OR DISCREPANCIES BEFORE START OR FABRICATION OF ANY WORK.

ASHTON LARSEN

EXTERIOR ELEVATIONS

DATE:

4/29/2020

SCALE:

1/4" = 1'-0"

SHEET:

E-1

NOT FOR CONSTRUCTION



LEFT ELEVATION



RIGHT ELEVATION

605
DRAFTING + DESIGN

CONTRACTOR SHALL VERIFY ALL CONDITIONS AND DIMENSIONS AT THE JOB SITE AND NOTIFY THE DRAFTSPERSON OF ANY AND ALL DIMENSIONAL ERRORS, OMISSIONS OR DISCREPANCIES BEFORE START OR FABRICATION OF ANY WORK.

ASHTON LARSEN

EXTERIOR ELEVATIONS

DATE:

4/29/2020

SCALE:

1/4" = 1'-0"

SHEET:

E-2