


5/19/2003 12:45 PM title.dwg

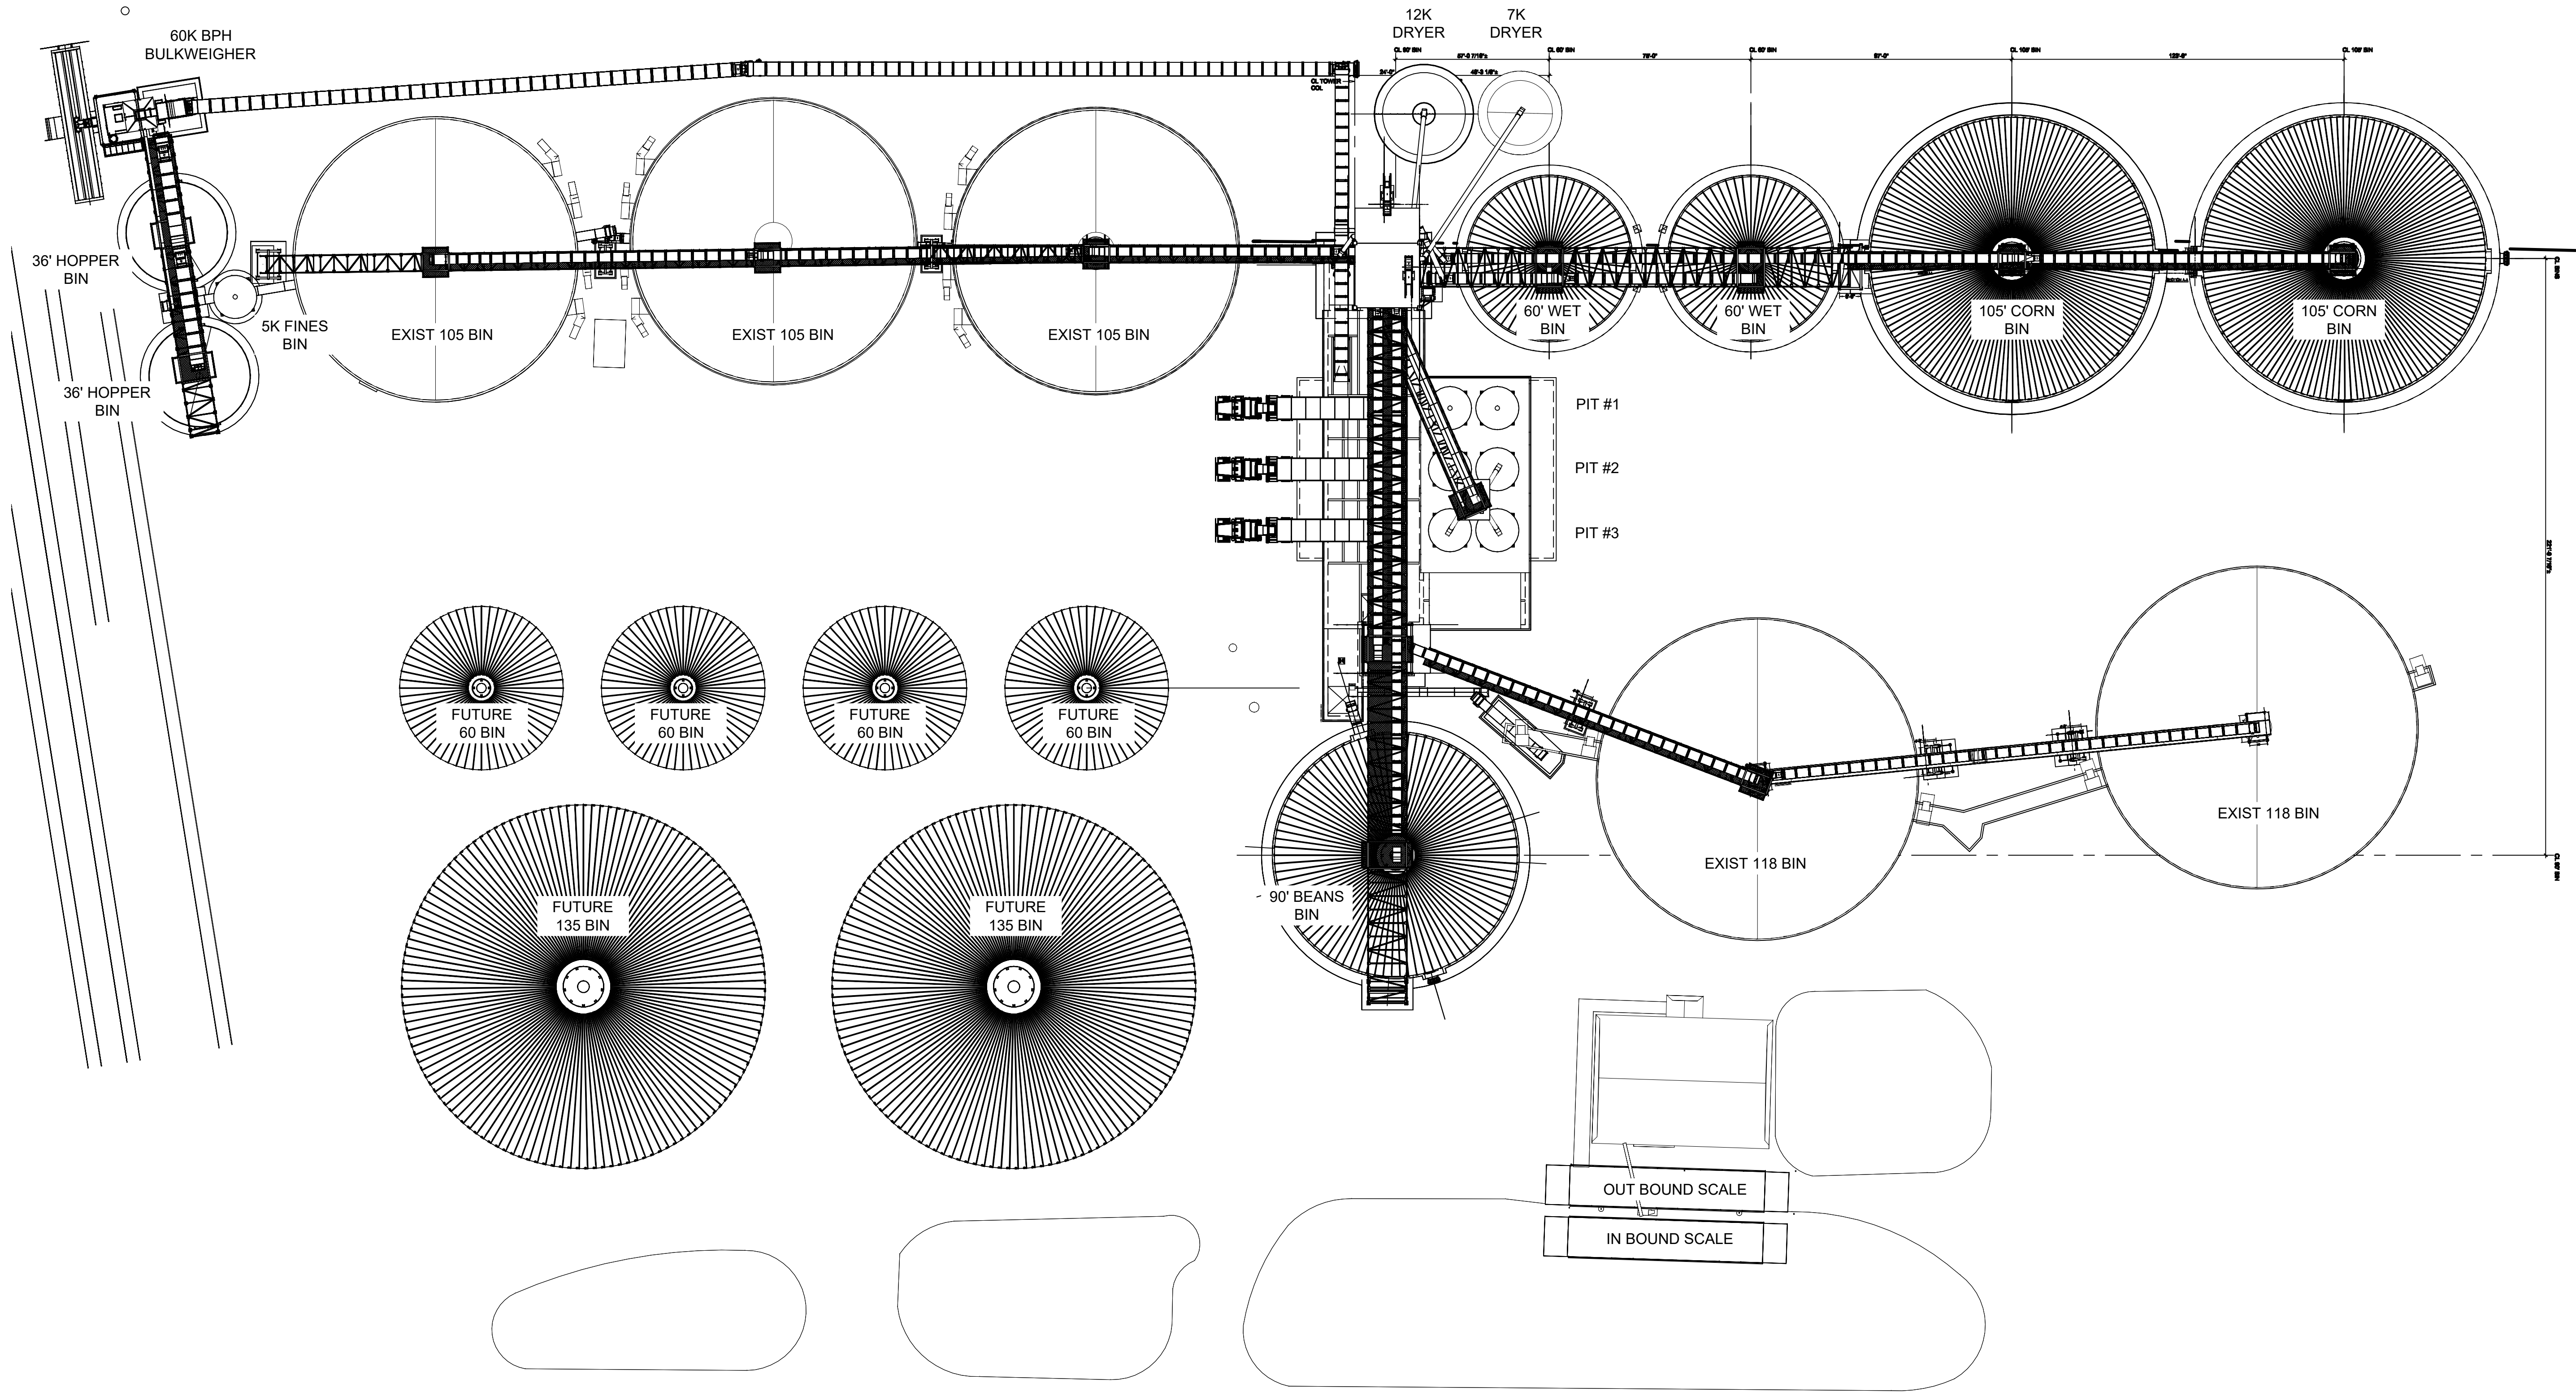

1 SITE PLAN
Scale: 1/32" = 1'-0"

GROWMARK®
FACILITY PLANNING & SUPPLY DIV.
P.O. BOX 2500 • BLOOMINGTON, IL 61702

THIS DRAWING IS THE
PROPERTY OF GROWMARK,
INC. ANY USE, ALTERATION
OR REPRODUCTION OF THIS
DRAWING WITHOUT PRIOR
WRITTEN APPROVAL FROM
GROWMARK INC. IS PROHIBITED.

NO.	REVISION DESCRIPTION	DATE	BY

NOTES:

PROJECT:	GRAINLAND COOP. - EUREKA		DRAWN BY:	RD	JOB NO.:	GLE-11418	SHEET NO.:	
	927 COUNTY HIGHWAY 3 EUREKA, IL 61530		CHKD BY:	RD	REV. NO.:	REVNO		GA-100
	FACILITY EXPANSION AND IMPROVEMENTS		SCALE:	SCALE	DATE:	12-18-18	OF:	
SHEET TITLE:	SITE PLAN		DWG. FILE:	GRAINLAND-IFC-101818				