


LOT 22 BELL RD. (ESCHER HOMES)

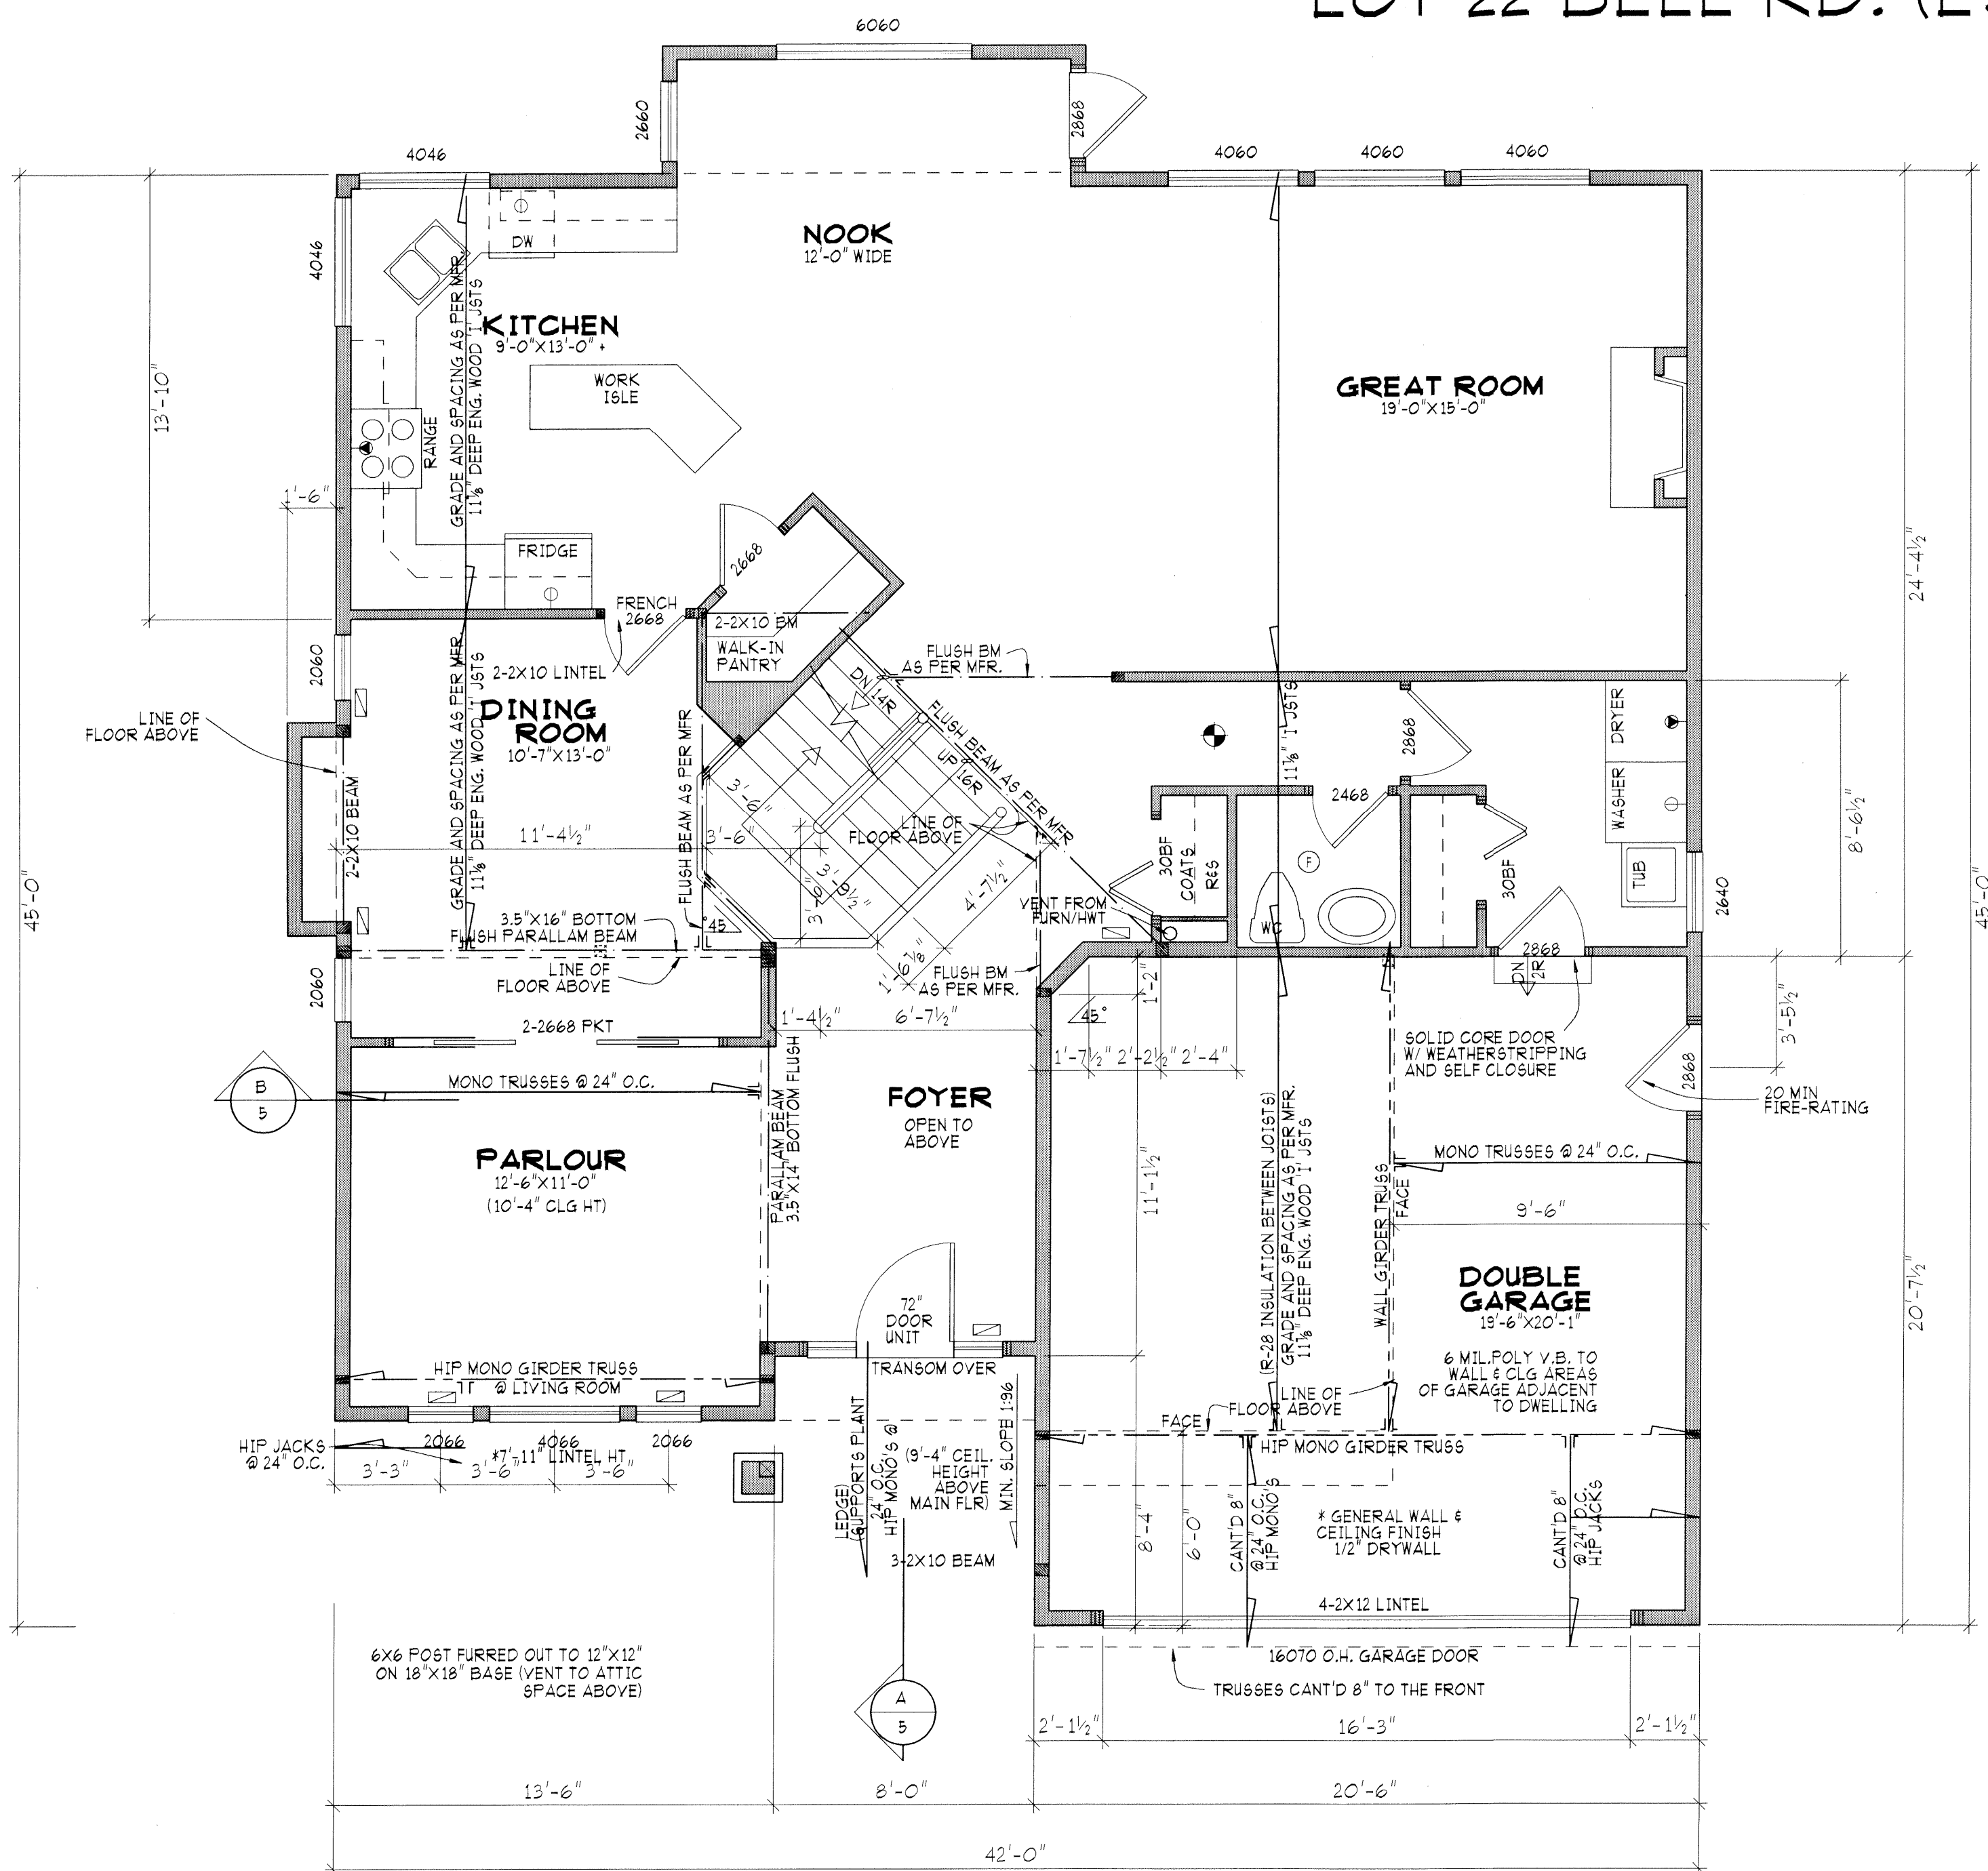


MAIN FLOOR PLAN

1383 SQ.FT. GARAGE = 416 SQ.FT.

SCALE 1/4"=1'-0"
 MAIN FLOOR TO HAVE 9'-0 3/4" CEILING HEIGHT
 7'-11" LINTEL HEIGHT UNLESS NOTED OTHERWISE

TOTAL FINISHED AREA= 2483 SQ.FT.

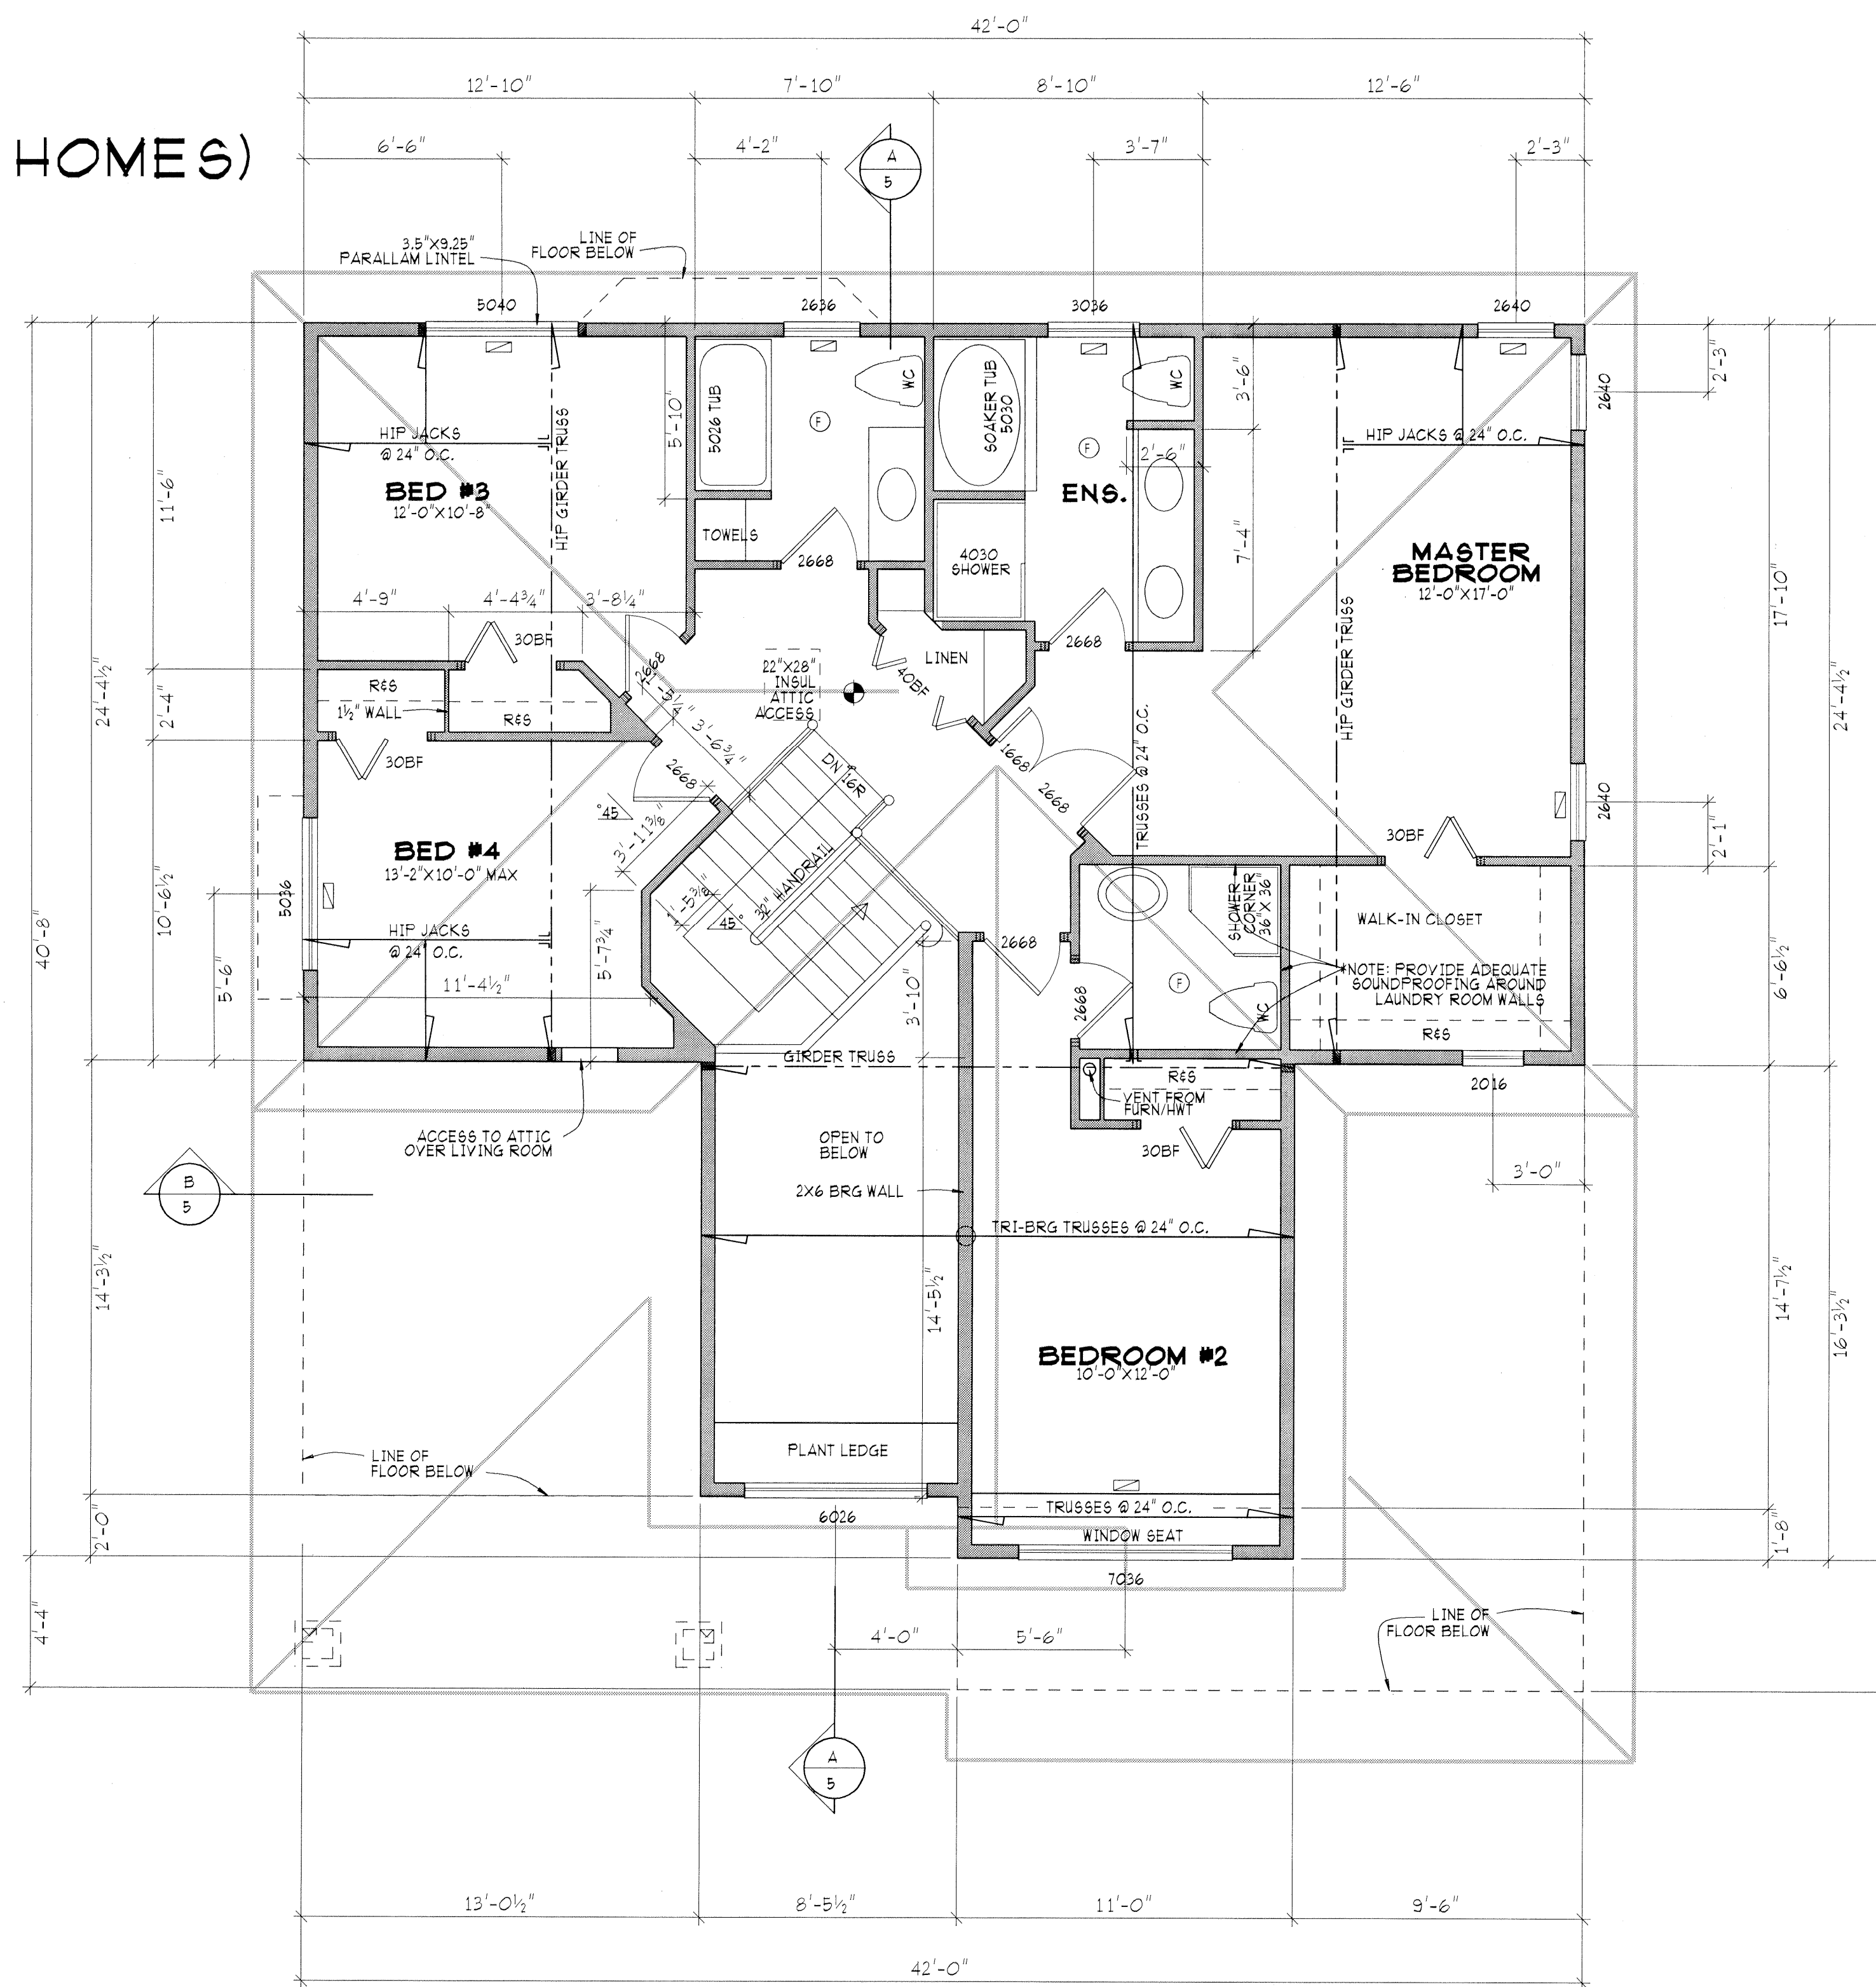

UPPER FLOOR PLAN

1100 SQ.FT.

SCALE 1/4"=1'-0"
 (NOT INCLUDING 205 SQ.FT. OPEN TO BELOW & STAIRS)