



415
417 (RENTAL)

First Floor Plan

SCALE: 1/4" = 1'-0"
AREA = 1248.6 S.F.
PORCH AREA = 82.4 S.F.

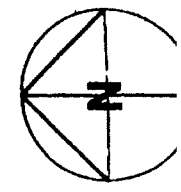

1
2

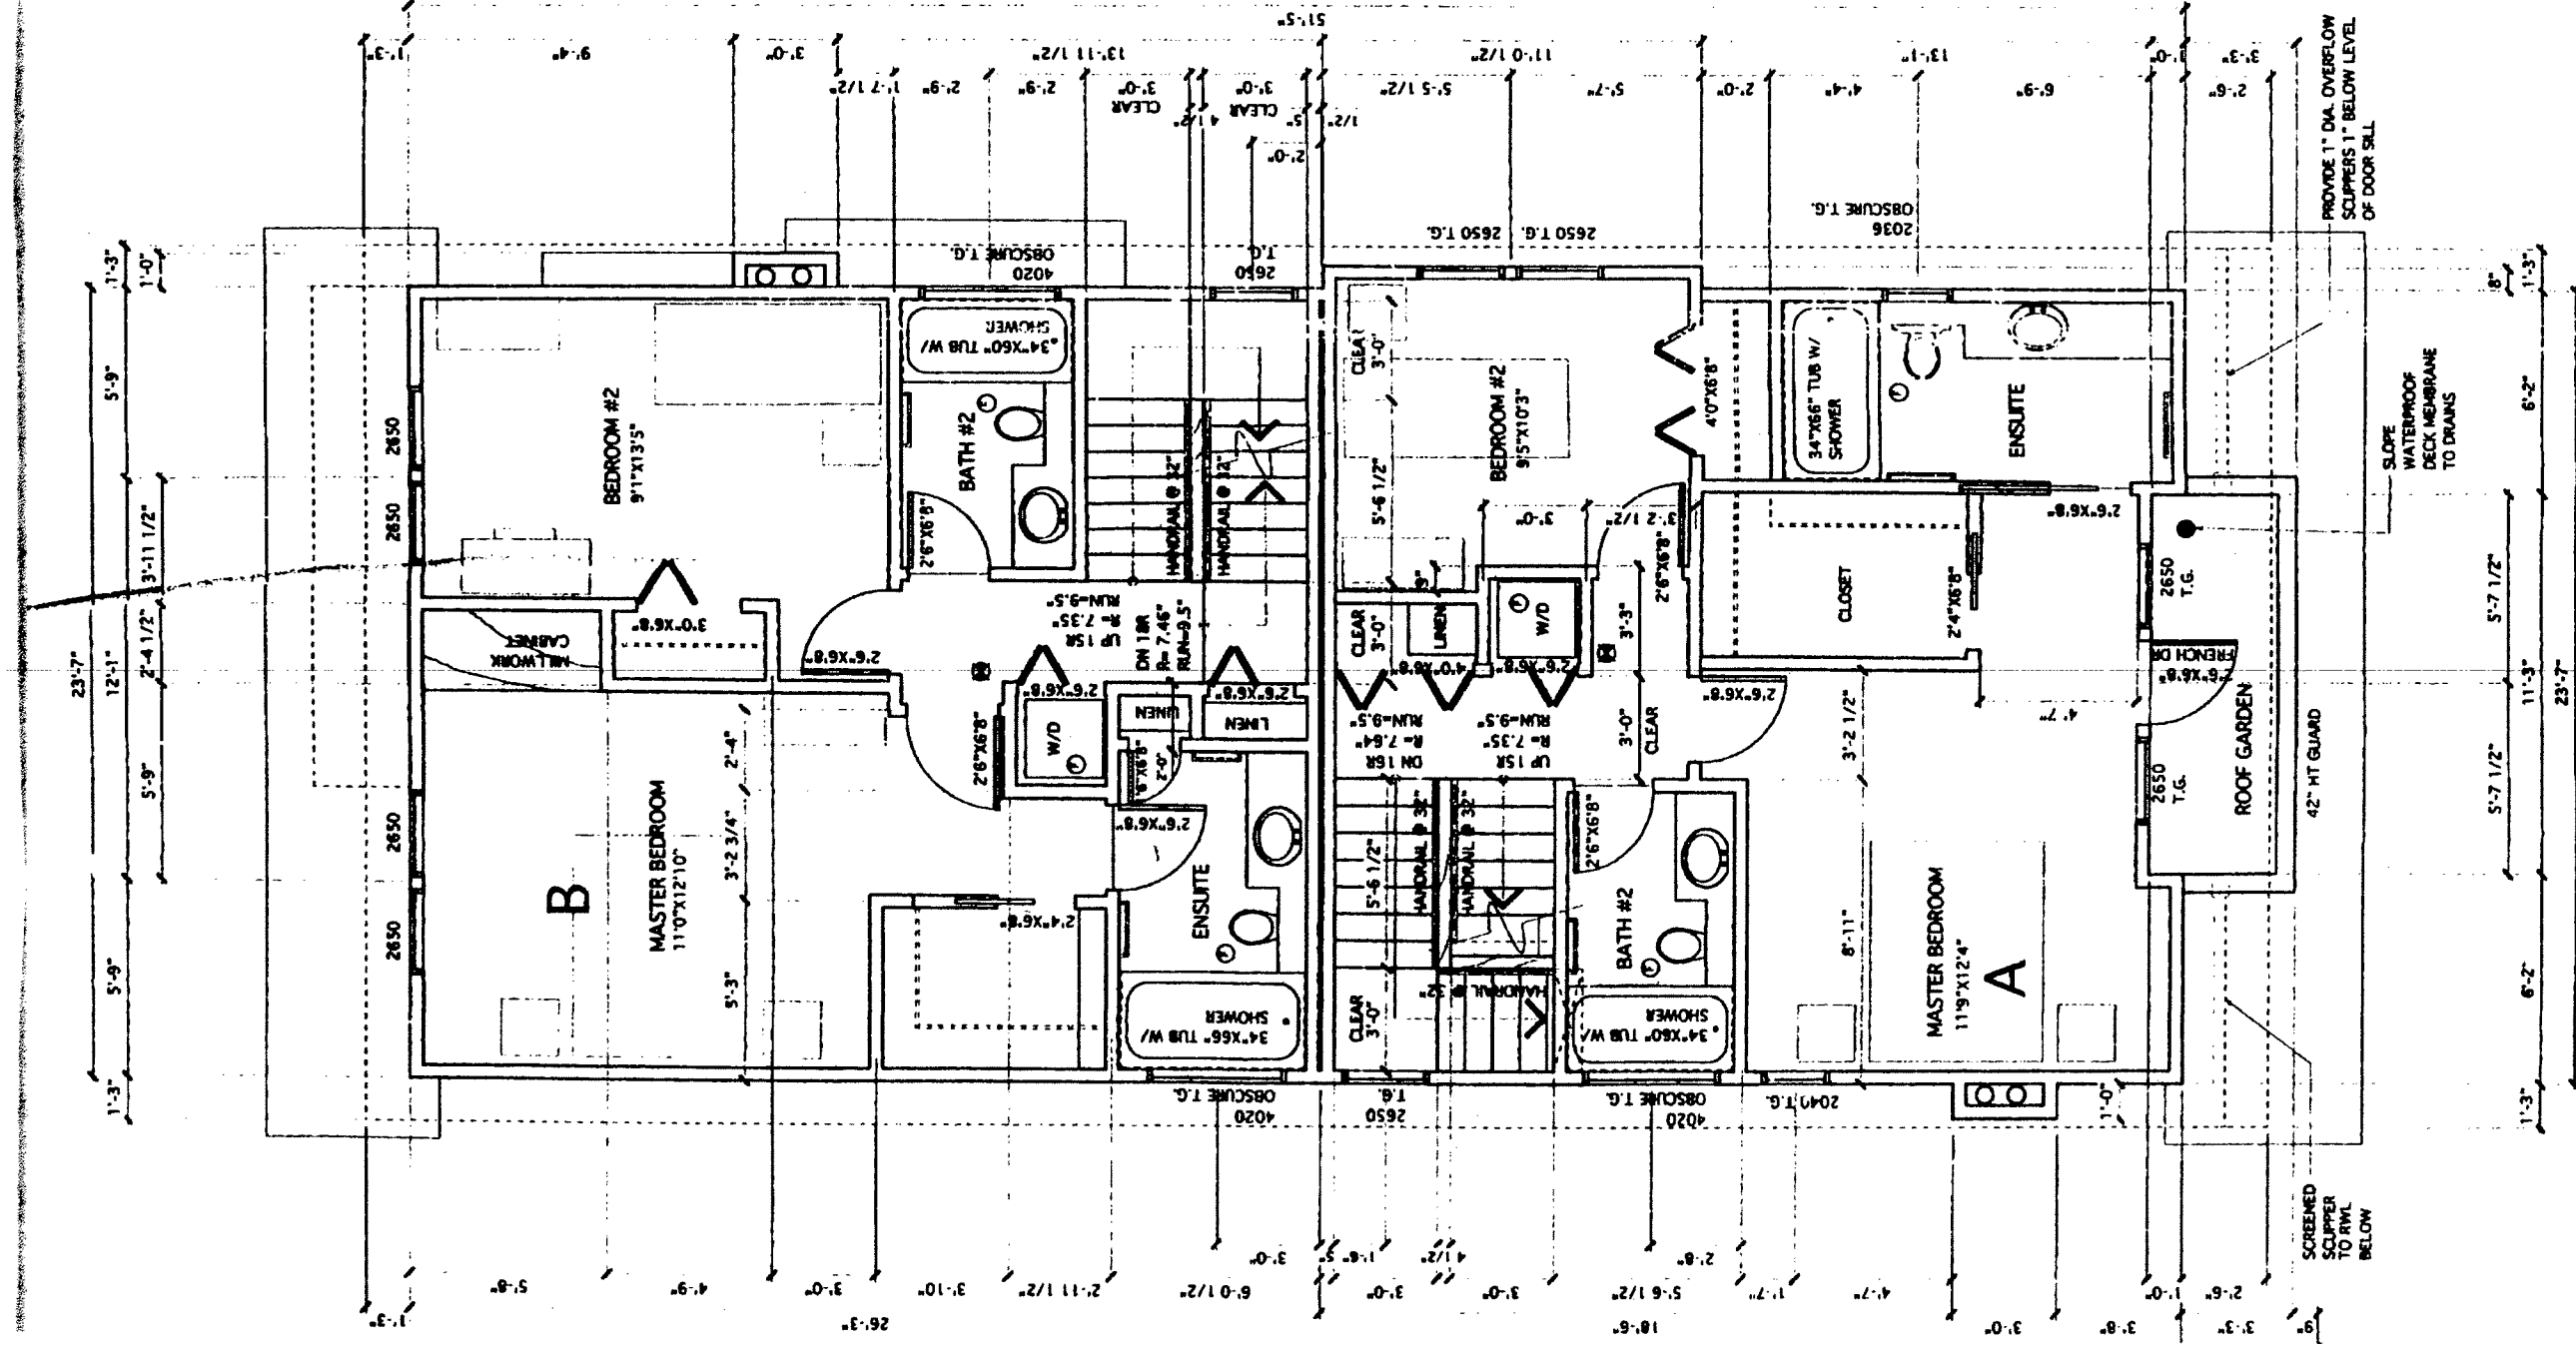


415

417 (RENTAL)

Second Floor Plan

SCALE: 1/4" = 1'-0" AREA = 1208.7 SF.

2

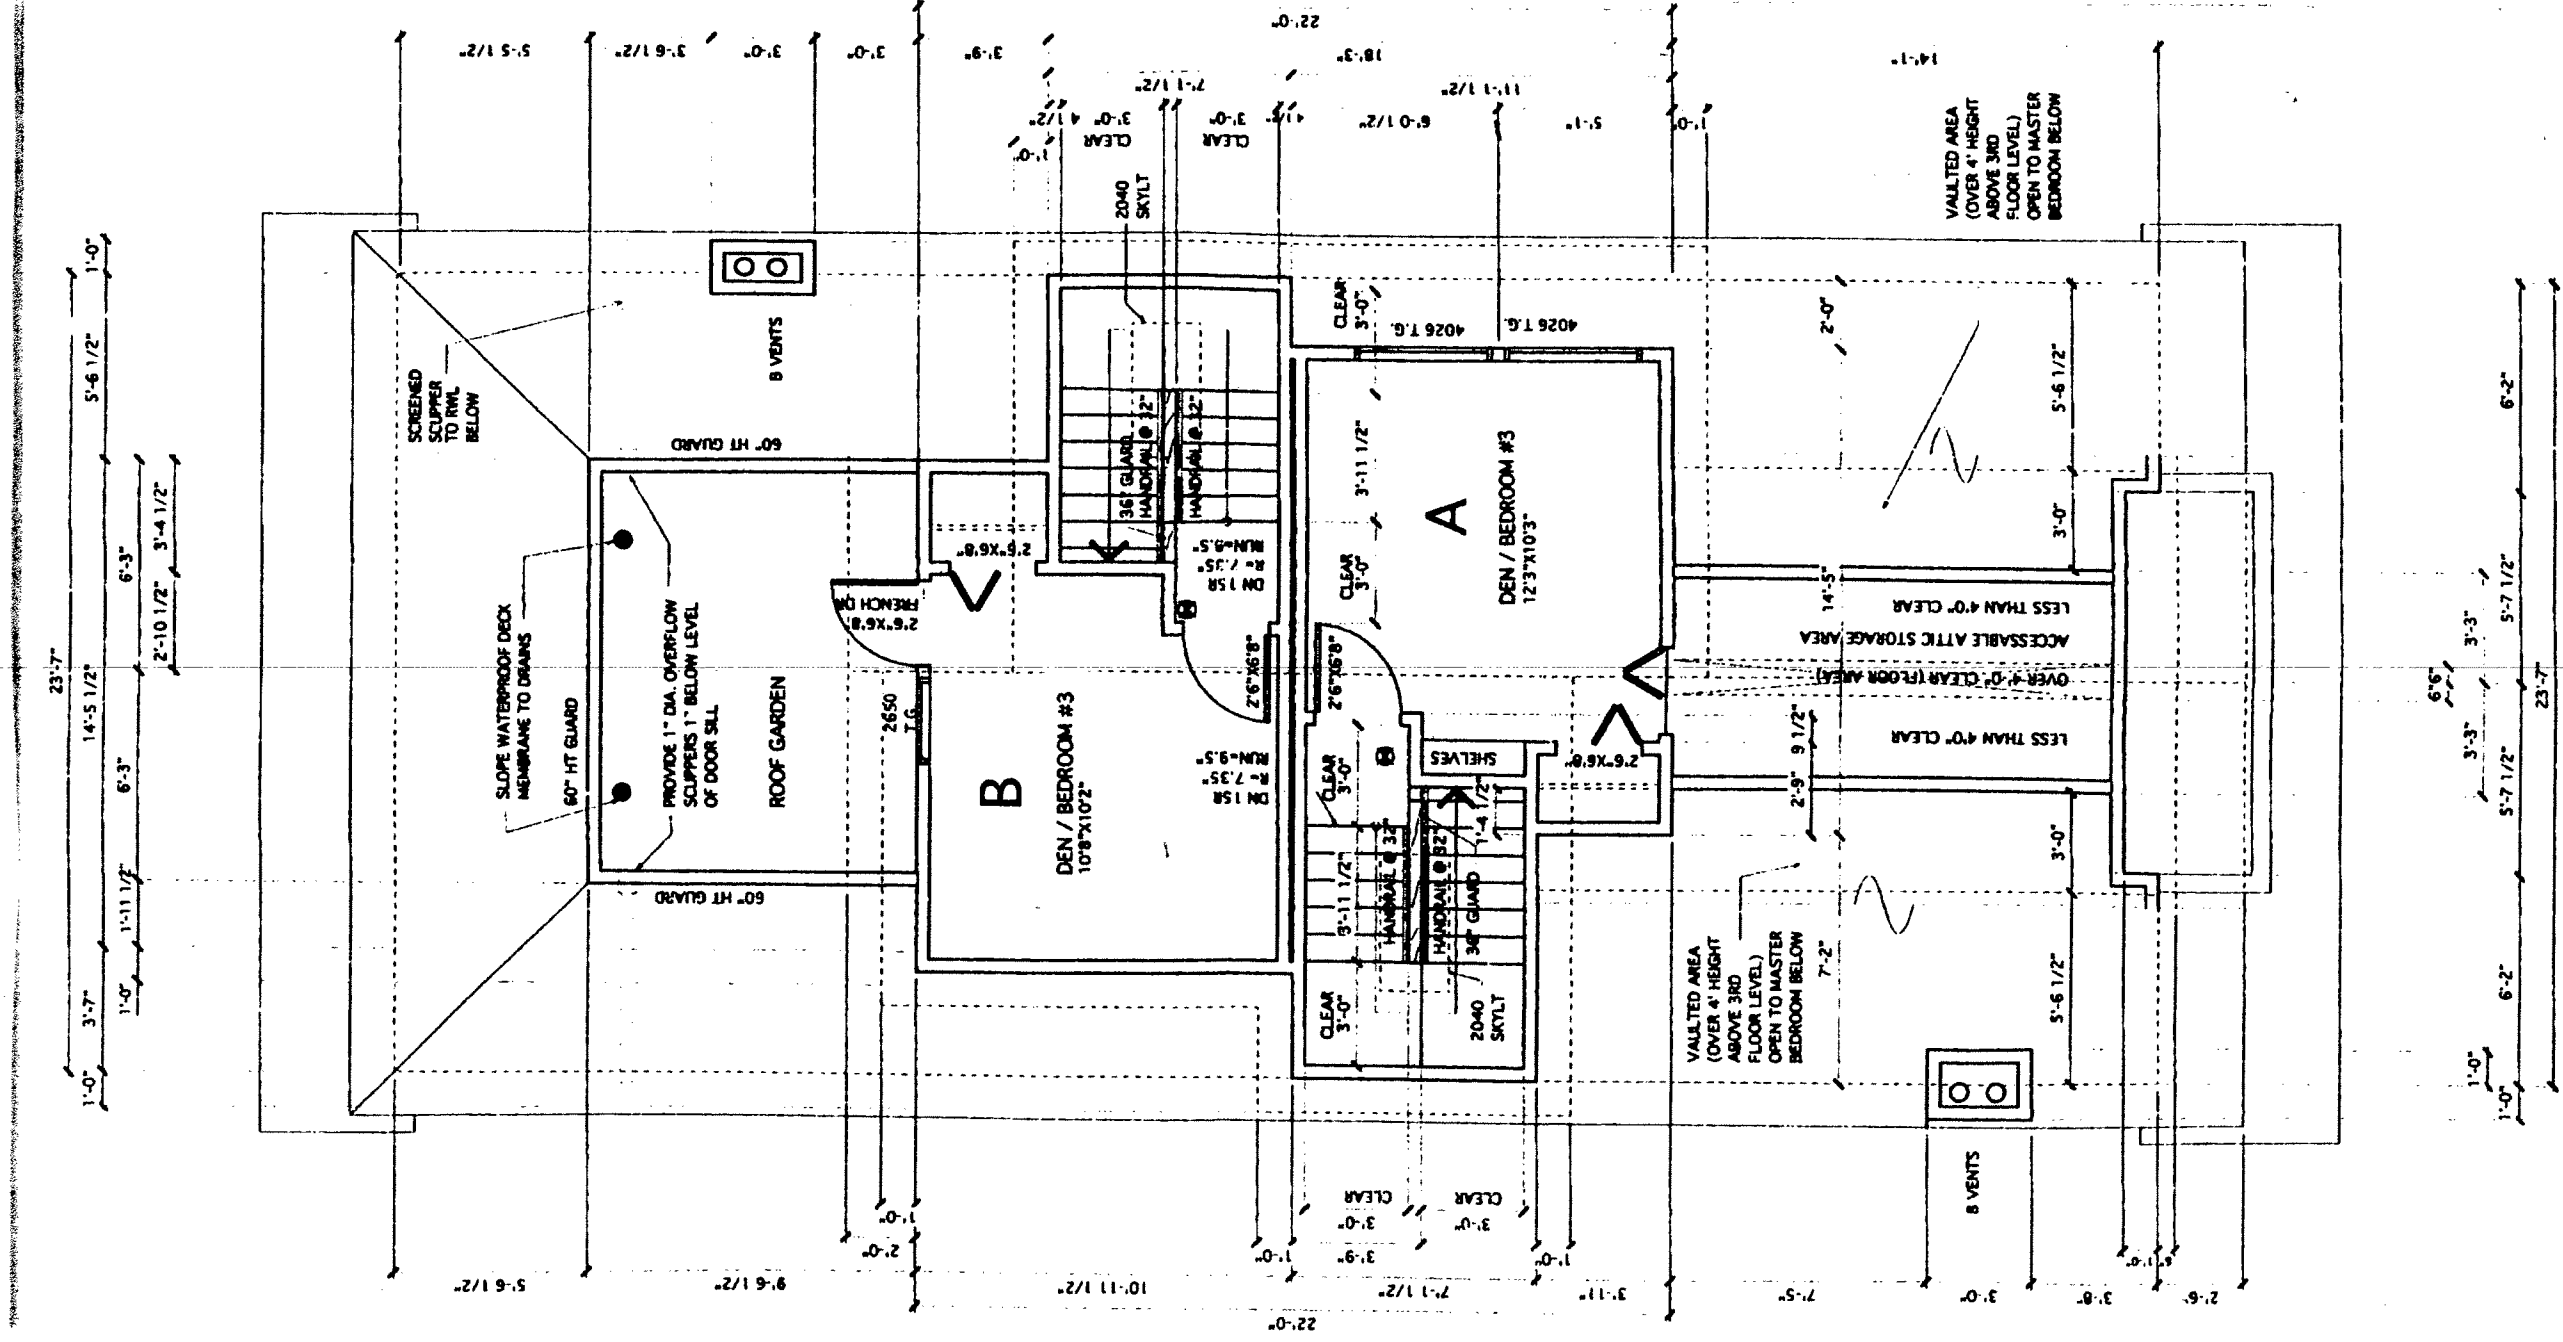

415
417 (RENTAL)

3 Half Storey Floor Plan