


NEW BEDFORD
KINGS HIGHWAY IMPROVEMENTS

STATE	FED. AID PROJ. NO.	SHEET NO.	TOTAL SHEETS
MA	-	77	137
PROJECT FILE NO.		606709	

DRAINAGE & UTILITY PLANS

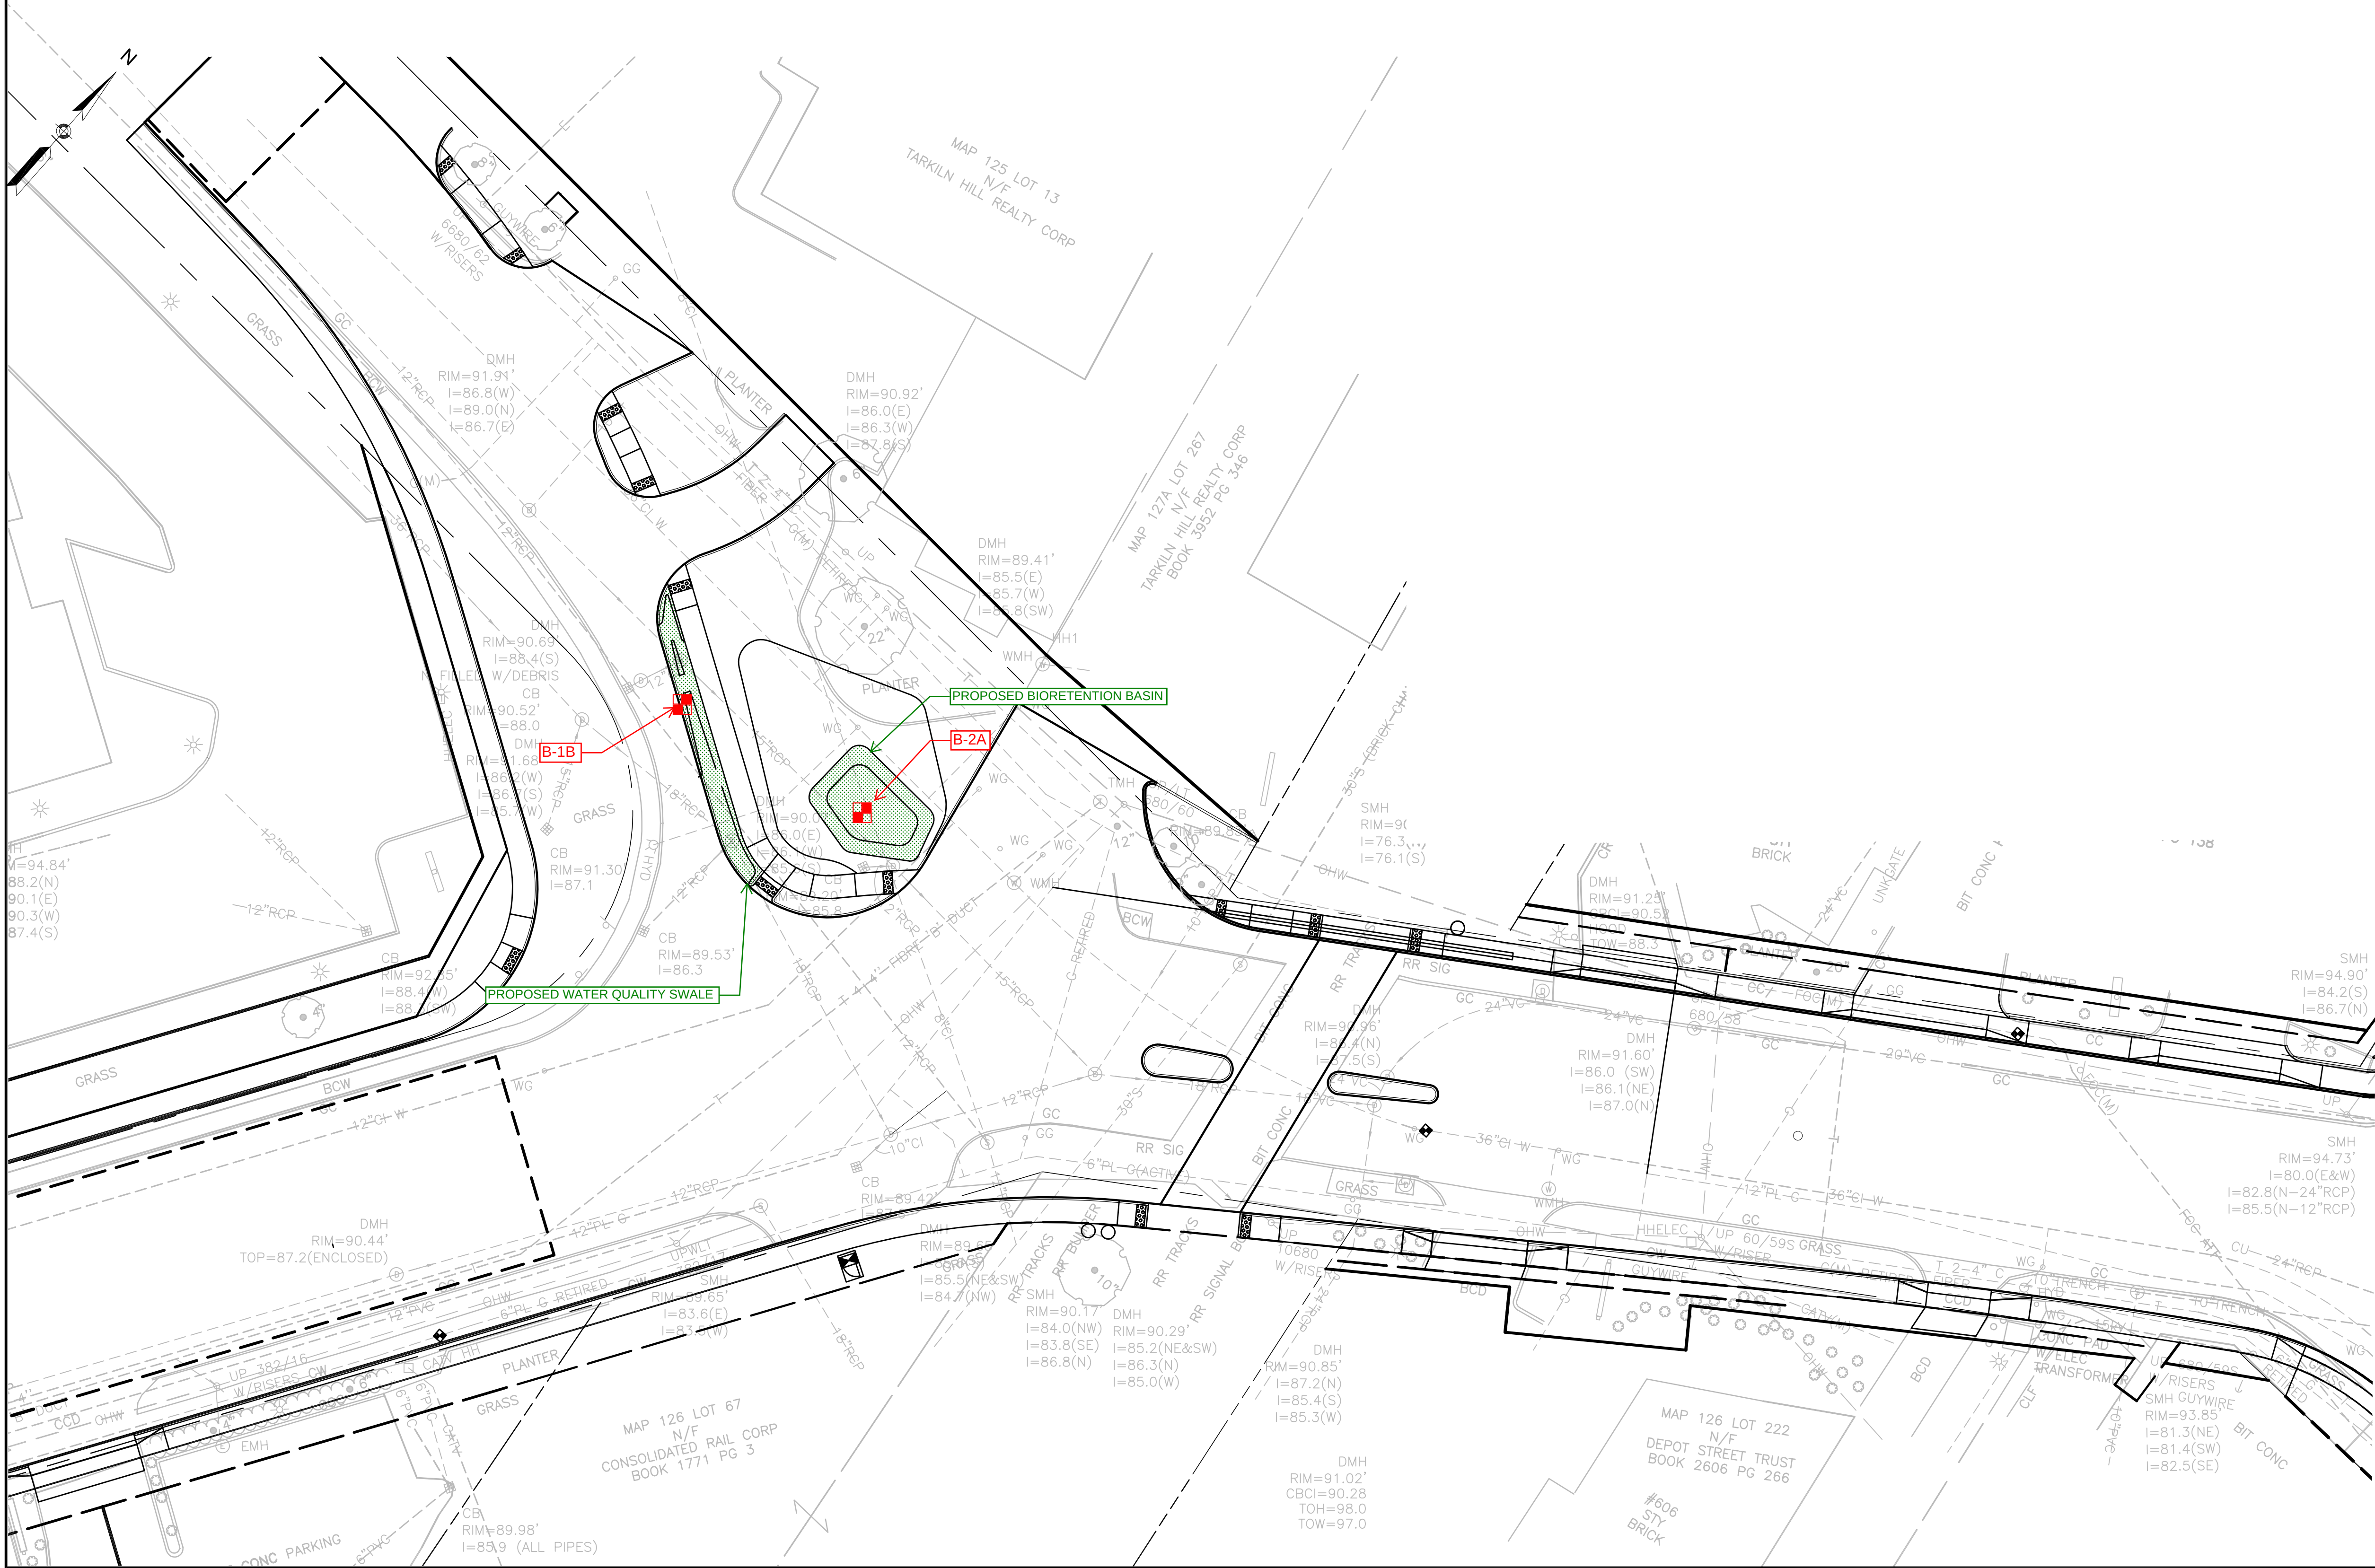

NEW BEDFORD
KINGS HIGHWAY IMPROVEMENTS

STATE	FED. AID PROJ. NO.	SHEET NO.	TOTAL SHEETS
MA	-	78	137
PROJECT FILE NO.		606709	

DRAINAGE & UTILITY PLANS

