


NOTICE OF INTENT PERMIT DRAWINGS

newbedford
regional airport


NEW BEDFORD AIRPORT COMMISSION
1569 AIRPORT RD, NEW BEDFORD, MASSACHUSETTS 02746

RECONSTRUCT TAXIWAY A

DECEMBER 2014
AIP NO. XXX

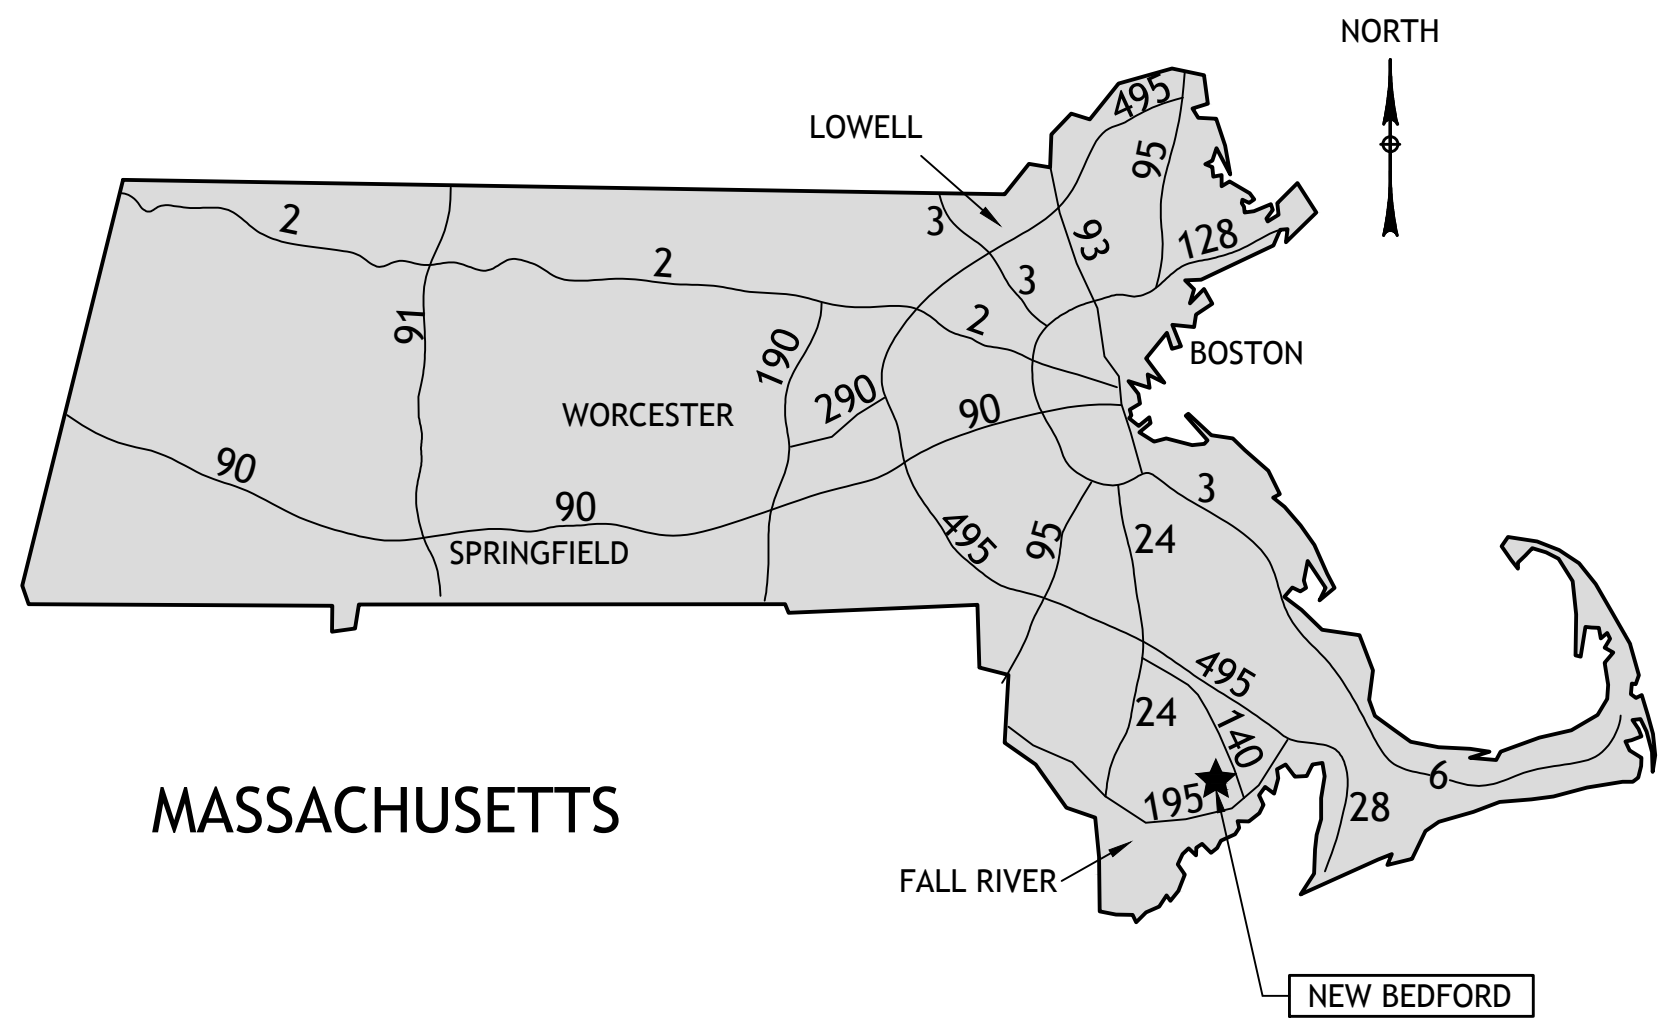

LOCATION MAP
0 30 60
SCALE IN MILES

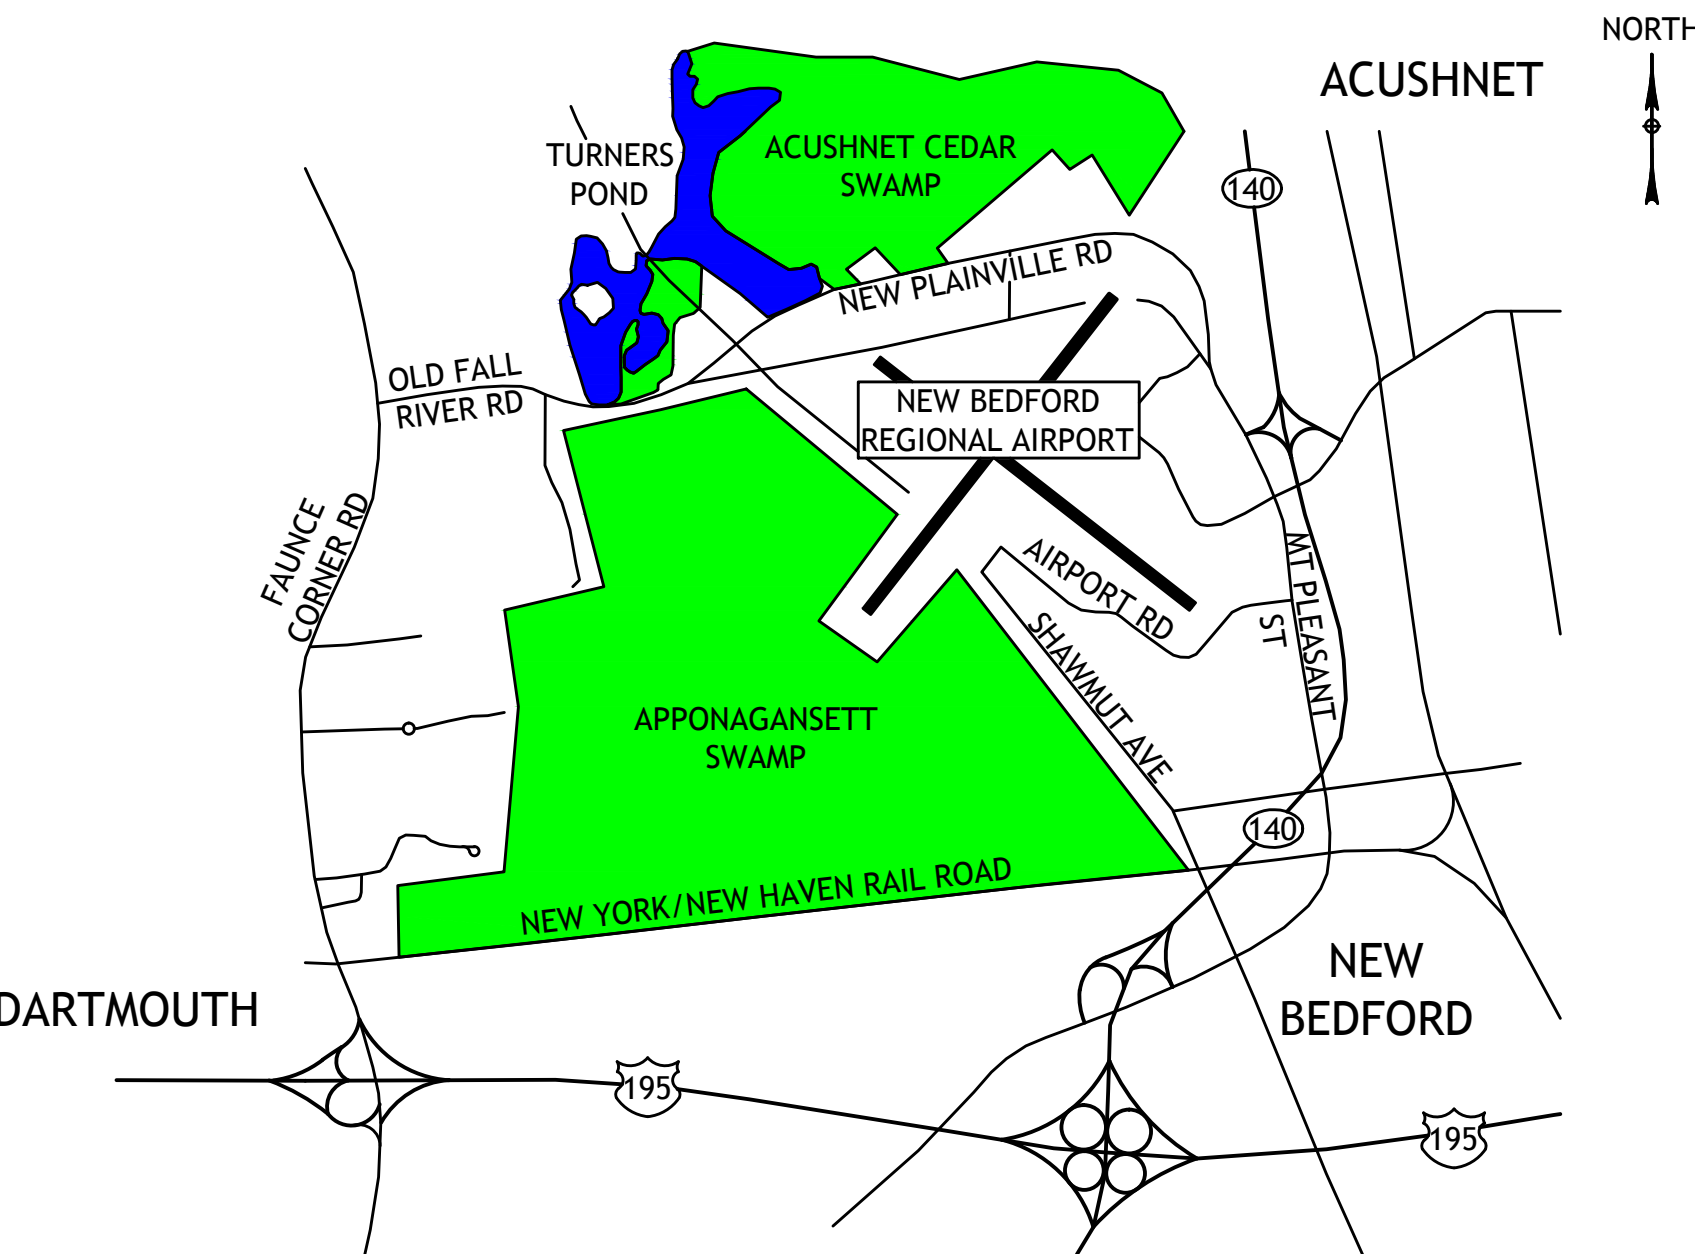

LOCUS MAP
0 0.5 1
SCALE IN MILES

SPONSORED BY



NEW BEDFORD AIRPORT COMMISSION

APPROVED _____ DATE _____
PAUL L. BARTON - CHAIRMAN OF THE COMMISSION



MASSACHUSETTS DEPARTMENT OF
TRANSPORTATION - AERONAUTICS

APPROVED _____ DATE _____
CHRISTOPHER J. WILLENBORG - ADMINISTRATOR



FEDERAL AVIATION ADMINISTRATION

APPROVED _____ DATE _____
CLIFFORD VACIRCA - PROJECT MANAGER



PRELIMINARY DESIGN
NOT FOR CONSTRUCTION

PROPOSED CONSTRUCTION

① - RECONSTRUCT TAXIWAY A

PREPARED BY



AIRPORT SOLUTIONS GROUP
INNOVATIVE AIRPORT DEVELOPMENT SPECIALISTS

AIRPORT CONSULTANTS • WOBURN, MASSACHUSETTS
PHONE (781) 491-0083 FAX (781) 491-0360

THIS DRAWING AND THE DESIGN AND CONSTRUCTION FEATURES DISCLOSED ARE PROPRIETARY
TO AIRPORT SOLUTIONS GROUP, LLC AND SHALL NOT BE ALTERED OR REUSED IN WHOLE OR
PART WITHOUT THE EXPRESS WRITTEN PERMISSION OF AIRPORT SOLUTIONS GROUP, LLC
COPYRIGHT ©2013



DRAWING NO.

G1.1

1 OF 13

NOI SUBMISSION 12-18-2014

GENERAL NOTES

AIRPORT OPERATIONS COORDINATOR

THE OWNER WILL PROVIDE AN OPERATING COORDINATOR WHO SHALL HAVE THE AUTHORITY TO OPEN AND CLOSE FACILITIES, ISSUE AND CANCEL NOTAMS AND TO COORDINATE WITH AIRPORT USERS.

AIRPORT SECURITY

THE CONTRACTOR SHALL COMPLY WITH ALL AIRPORT SECURITY REQUIREMENTS AS DIRECTED BY THE AIRPORT OPERATIONS COORDINATOR.

THE CONTRACTOR SHALL BE RESPONSIBLE FOR CONTROLLING ACCESS TO THE WORK AREA AND ENSURING THAT AIRPORT SECURITY IS MAINTAINED AT ALL TIMES. THE FAA CAN IMPOSE FINES OF \$10,000 OR MORE FOR SECURITY VIOLATIONS AND INCURSIONS INTO ACTIVE AIRCRAFT OPERATION AREAS (AOA). THE CONTRACTOR SHALL PAY ALL FINES ASSESSED AGAINST THE AIRPORT DUE TO VIOLATIONS CAUSED BY THE CONTRACTOR AND HIS/HER PERSONNEL, SUBCONTRACTORS AND VENDORS.

PARKING PERSONAL VEHICLES SHALL BE IN DESIGNATED LOCATIONS ONLY. THE CONTRACTOR, AS A SUBSIDIARY OBLIGATION, SHALL PROVIDE ADEQUATE AND SAFE TRANSPORTATION FOR HIS/HER EMPLOYEES TO / FROM THE AREA WHERE THE VEHICLES ARE PARKED TO AND FROM THE WORK AREAS, EMPLOYEES AND DRIVERS OF WORK VEHICLES SHALL BE INSTRUCTED AS TO PROPER ACCESS ROADS AND SHALL BE CAUTIONED THAT UNAUTHORIZED USE OF AIRCRAFT PAVEMENTS OR OTHER AREAS OUTSIDE THE DESIGNATED WORK AREAS MAY LEAD TO THEIR ARREST AND SUBSEQUENT PAYMENT OF FINES.

THE CONTRACTOR SHALL PROVIDE INSTRUCTION TO ALL MATERIAL SUPPLIERS REGARDING THE AIRPORT ACCESS PROCEDURES TO BE FOLLOWED BY THEIR DELIVERY DRIVERS. THE CONTRACTOR SHALL BE RESPONSIBLE FOR ALL ESCORTS OF CONTRACTOR MANAGEMENT STAFF, VENDORS, SUBCONTRACTORS, VISITORS, DELIVERY DRIVERS, AND OTHERS UNDER THE AUTHORITY OF THE CONTRACTOR WHILE ON THE AIRPORT.

THE CONTRACTOR SHALL SUBMIT TO THE ENGINEER AND THE OWNER WITHIN 10 DAYS AFTER SIGNING OF THE CONTRACT AND PRIOR TO THE START OF WORK A WRITTEN METHOD OF OPERATIONS DETAILING THE PRECAUTIONS HE/SHE PROPOSES FOR THE CONTROL OF VEHICLE TRAFFIC INCLUDING FLAG PERSONS, SIGNS, BARRICADES, ESCORTS AND ANY OTHER MEASURES HE/SHE PROPOSES. AFTER REVIEW AND COMMENT ON HIS/HER OPERATING PROCEDURES BY THE ENGINEER AND THE OWNER, THE CONTRACTOR SHALL FOLLOW THEM EXPLICITLY. THE REVOCATION OF THE CLOSURE OF THE WORK AREA BY OWNER FOR NON-CONFORMANCE SHALL NOT CONSTITUTE A VALID REASON FOR EXTENDING THE CONTRACT TIME OR FOR ANY CLAIM FOR ADDITIONAL COMPENSATION BY THE CONTRACTOR.

ALL SECURITY ARRANGEMENTS SHALL BE SUBJECT TO THE APPROVAL OF THE OWNER.

THE CONTRACTOR'S PERSONNEL AND CONTRACTOR'S VEHICLES SHALL BE RESTRICTED AND SHALL REMAIN WITHIN THE WORK AREAS, HAUL AND ACCESS ROUTES, AND THE STAGING AREAS AS SHOWN ON THE CONTRACT PLANS.

AIR OPERATIONS AREA (AOA)

IN GENERAL, THE WORK ASSOCIATED WITH THIS PROJECT WILL REQUIRE THE CONTRACTOR TO BE NEAR OR WITHIN THE AIR OPERATIONS AREA (AOA). THE AOA IS ANY AREA OF AN AIRPORT USED OR INTENDED TO BE USED FOR LANDING, TAKEOFF, OR SURFACE MANEUVERING OF AIRCRAFT. AN AOA INCLUDES SUCH PAVED OR TURF AREAS THAT ARE USED OR INTENDED TO BE USED FOR THE UNOBSTRUCTED MOVEMENT OF AIRCRAFT IN ADDITION TO ITS ASSOCIATED RUNWAY, TAXIWAY, OR APRON.

FOR THIS PROJECT, THE CONTRACTOR SHALL KEEP HIS/HER PERSONNEL AND EQUIPMENT AT LEAST 250 FEET FROM THE CENTERLINE OF ACTIVE RUNWAYS AND AT LEAST 50 FEET FROM THE EDGE OF ACTIVE TAXIWAYS, TAXILANES, AND APRONS, UNLESS PREVIOUS WRITTEN APPROVAL HAS BEEN OBTAINED FROM THE OWNER AND AFTER ALL REQUIRED PRECAUTIONS ARE TAKEN.

THE CONTRACTOR SHALL FURNISH AVIATION UNICOM RADIO(S), PER SPECIFICATION SECTION M-001, AND MONITOR THE UNICOM FREQUENCY 122.95 MHZ AT ALL TIMES DURING THE PROJECT.

OPEN TRENCHES OR EXCAVATIONS

THE CONTRACTOR WILL NOT BE PERMITTED TO LEAVE ANY TRENCHES OR OTHER EXCAVATIONS OPEN AT NIGHT, ON WEEKENDS, OR AT OTHER TIMES WHEN THE CONTRACTOR IS NOT ON THE WORK SITE, UNLESS APPROVALS ARE RECEIVED BY THE AIRPORT OPERATIONS COORDINATOR AND THE CONTRACTOR PROTECTS THE EXCAVATION WITH STEEL PLATES, BARRICADES, AND LIGHTING, AS APPROVED BY THE ENGINEER. IN ADDITION, NO EXCAVATION EXCEEDING 3 INCHES IN DEPTH SHALL BE LEFT OPEN WITHIN AIRCRAFT OPERATION AREAS, AS DESCRIBED ABOVE, WHILE THE RUNWAY, TAXIWAY, AND APRONS ARE IN USE UNLESS THE EXCAVATIONS ARE COVERED WITH APPROVED STEEL PLATES. STEEL PLATES SHALL BE CAPABLE OF BEARING THE HEAVIEST AIRCRAFT/VEHICLE USING THE AIRPORT OVER THE SPAN IN WHICH THEY ARE TO BE USED. THE CONTRACTOR SHALL KEEP THE LENGTH OF OPEN TRENCHES COVERED WITH STEEL PLATES TO A MINIMUM BUT IN NO CASE SHALL THE LENGTH EXCEED THE DISTANCE BETWEEN TWO ADJACENT MANHOLES, CATCH BASINS, OR STRUCTURES.

ALL EXCAVATIONS SHALL BE BACK FILLED, COMPACTED AND THE PAVEMENT REPAIRED AND PROPERLY CURED PRIOR TO THE AREA BEING REOPENED TO TRAFFIC.

PRIOR TO THE CLOSE OF WORK EACH DAY, THE CONTRACTOR SHALL ENSURE THAT THE WORK AREAS TO BE REOPENED WITHIN AIRCRAFT OPERATION AREAS, AS DESCRIBED ABOVE, ARE GRADED AWAY FROM THE PAVEMENTS AT A MAXIMUM SLOPE OF 5% AND SHALL BE LEFT IN SUCH CONDITION THAT IT WILL DRAIN READILY AND EFFECTIVELY AND WILL NOT POSE A HAZARD TO VEHICLES OR AIRCRAFT. NO PILES OF SOIL SHALL BE LEFT UNSPREAD, NO SHARP CHANGES IN GRADE WILL BE PERMITTED, AND THE SURFACE SHALL BE THOROUGHLY COMPACTED.

DEBRIS AND DUST CONTROL

THE CONTRACTOR SHALL STRICTLY CONTROL DEBRIS AND LITTER AT AIRPORT WORK SITES. MUD, STONES OR OTHER DEBRIS RESULTING FROM CONSTRUCTION OPERATIONS SHALL BE PROMPTLY AND COMPLETELY REMOVED FROM ALL PAVEMENTS TO FACILITATE DAILY AIRCRAFT OPERATIONS AND A CLEAN ENVIRONMENT. DUST CONTROL MEASURES

SHALL BE TAKEN AS NECESSARY BY THE CONTRACTOR TO ENSURE THAT NO DUST IS ALLOWED TO DRIFT INTO ANY AOA, INTO LOCATIONS WHERE AIRCRAFT ARE PARKED AT ANY TIME, OR SURROUNDING RESIDENCES. THE CONTRACTOR SHALL ENSURE THAT ALL PUBLIC ROADS ARE CONTINUOUSLY MAINTAINED FREE OF MUD AND DEBRIS THAT MAY RESULT FROM HIS OPERATIONS. DEBRIS AND DUST CONTROL MEASURES SHALL BE CONSIDERED INCIDENTAL TO THE CONTRACT. THE CONTRACTOR SHALL REFER TO THE NPDES GENERAL PERMIT AND CONSTRUCTION SWPPP AS PREPARED BY THE ENGINEER FOR ADDITIONAL REQUIREMENTS.

DISPOSAL OF SURPLUS AND UNSUITABLE MATERIALS

ALL UNSUITABLE SURPLUS EXCAVATED MATERIAL, INCLUDING ALL STRUCTURES AND PIPES, ALL BITUMINOUS CONCRETE PAVEMENT, AND ALL PORTLAND CEMENT CONCRETE PAVEMENT SHALL BE LEGALLY DISPOSED OF BY THE CONTRACTOR OFF AIRPORT PROPERTY UNLESS SPECIFIC INSTRUCTIONS TO THE CONTRARY ARE INCLUDED IN THE PLANS AND SPECIFICATIONS. THE CONTRACTOR SHALL OBTAIN ALL PERMITS AND PAY ALL FEES REQUIRED FOR THE DISPOSAL.

AT THE OWNERS REQUEST, ALL SUITABLE SURPLUS EXCAVATED MATERIAL SHALL BE DISPOSED OF IN THE AREA(S) SHOWN ON THE PLANS. AS A SUBSIDIARY OBLIGATION TO THE DISPOSAL OF SUITABLE MATERIAL, THE CONTRACTOR SHALL INSTALL EROSION CONTROL MEASURES ACCORDING TO THE BEST MANAGEMENT PRACTICES (BMP's), CLEAR AND GRUB AS REQUIRED, STRIP EXISTING TOPSOIL, PLACE AND COMPACT SUITABLE MATERIAL, GRADE THE DISPOSAL SITE AS DIRECTED, RE-SPREAD STRIPPED TOPSOIL ON TOP OF DISPOSAL MATERIAL, AND RESTORE THE AREA BY SEEDING AND MULCHING. ALL TEMPORARY STOCKPILES SHALL BE STABILIZED BY MULCH AND SEED AND SURROUNDED BY SILT FENCE AND HAY BALES.

NO SEPARATE MEASUREMENT FOR PAYMENT SHALL BE MADE FOR DISPOSAL OF MATERIAL BUT RATHER THE DISPOSAL SHALL BE INCIDENTAL TO THE ITEM THAT GENERATES THE MATERIAL TO BE DISPOSED OF.

CONTRACTOR'S STAGING AREAS

THE CONTRACTOR SHALL USE THE AREAS SHOWN ON THE PLANS FOR HIS/HER STAGING AREAS. NO OTHER AREAS ARE APPROVED HEREIN WITHOUT THE EXPLICIT CONSENT OF THE AIRPORT MANAGER AND THE ENGINEER. THE CONTRACTOR IS RESPONSIBLE FOR ANY AND ALL IMPROVEMENT AND RESTORATION OF THE DESIGNATED AREAS SUCH AS GRUBBING, GRADING, AND CONSTRUCTION OF STABILIZED ACCESS ROADS, THAT IS NECESSARY FOR THE UTILIZATION OF THE AREAS. THE CONTRACTOR SHALL ALSO BE RESPONSIBLE FOR ANY TEMPORARY ACCESS PERMITS AND ASSOCIATED FEES FOR ACCESS TO THE ADJACENT ROAD NETWORK. THERE WILL BE NO SEPARATE PAYMENT FOR THIS WORK. ALL WORK NECESSARY TO USE THE STAGING AREAS SHALL BE DEEMED INCIDENTAL TO THE OVERALL PROJECT.

UNDERGROUND UTILITIES AND CABLES

THE APPROXIMATE LOCATIONS OF KNOWN UTILITIES AND UNDERGROUND CABLES ARE SHOWN ON THE CONTRACT DRAWINGS. PRIOR TO COMMENCEMENT OF ANY EXCAVATION, THE CONTRACTOR SHALL COORDINATE ALL WORK ON AND IN THE VICINITY OF THE UNDERGROUND UTILITIES AND CABLES WITH THE FOLLOWING AGENCIES AS APPROPRIATE.

- DIG SAFE (ON TARGET) AND INDICATED UTILITIES
- CITY OF NEW BEDFORD DEPARTMENT OF PUBLIC INFRASTRUCTURE
- CITY OF NEW BEDFORD PUBLIC WORKS
- VERIZON
- COMCAST
- NSTAR GAS COMPANY
- NSTAR ELECTRIC
- SPECTRA GAS COMPANY
- NEW BEDFORD REGIONAL AIRPORT
- FEDERAL AVIATION ADMINISTRATION (FAA) AIRWAY FACILITIES

THE CONTRACTOR SHALL EMPLOY THE SERVICES OF A UTILITY LOCATING CONTRACTOR TO MARK OUT ALL EXISTING UTILITIES, AS NEEDED. THE CONTRACTOR IS RESPONSIBLE FOR DETERMINING THE ACTUAL LOCATION OF ALL UNDERGROUND UTILITIES IN THE PROJECT AREA, NOT LIMITED TO THOSE LISTED ABOVE, AND ADJUSTING THEIR WORK METHODS TO AVOID DAMAGE TO SAID UTILITIES.

THE CONTRACTOR SHALL REPAIR, AT HIS/HER OWN EXPENSE, ANY UNDERGROUND OR OVERHEAD CABLES OR UTILITIES DAMAGED BY HIS/HER OPERATIONS AT NO ADDITIONAL COST TO THE OWNER INCLUDING ANY DAMAGE DONE BY DRIVING HIS/HER EQUIPMENT OVER EXISTING UNDERGROUND CABLES OR UTILITIES. THE REPAIR OF FAA CABLES SHALL BE INSPECTED AND APPROVED BY THE FAA.

PERMITS

THE CONTRACTOR SHALL REFER TO, FULLY UNDERSTAND, AND PROVIDE ACKNOWLEDGEMENT OF THE FOLLOWING NEW BEDFORD REGIONAL AIRPORT DOCUMENTS, REPORTS, PLANS AND PERMITS PRIOR TO PROCEEDING WITH THE PROJECT:

- 2014 - STORMWATER POLLUTION PREVENTION PLAN (SWPPP) - EPA NPDES GENERAL PERMIT FOR CONSTRUCTION
- NEW BEDFORD CONSERVATION COMMISSION ORDER OF CONDITIONS

WETLANDS

DISTURBANCE OF WETLANDS IS A POTENTIAL VIOLATION OF FEDERAL, STATE AND LOCAL REGULATIONS. THE CONTRACTOR SHALL TAKE PRECAUTIONS TO COMPLY WITH FEDERAL, STATE, AND LOCAL PROTECTION REGULATIONS. THE CONTRACTOR SHALL PAY ALL FINES ASSESSED AGAINST THE AIRPORT FOR UNAUTHORIZED WETLAND DISTURBANCE AND RELATED EXPENSES DUE TO VIOLATIONS CAUSED BY THE CONTRACTOR AND HIS/HER PERSONNEL, SUBCONTRACTORS AND VENDORS.

SWPPP

IN 2014, THE NEW BEDFORD REGIONAL AIRPORT DEVELOPED A COMPREHENSIVE STORM WATER POLLUTION PREVENTION PLAN (SWPPP) AS A MEANS TO ACHIEVE COMPLIANCE WITH THE EPA'S NPDES GENERAL PERMIT FOR STORMWATER DISCHARGES DURING CONSTRUCTION ACTIVITIES. THE AIRPORT HAS THE AUTHORITY TO INSPECT THE CONTRACTORS OPERATION WHILE OPERATING ON THE NEW BEDFORD REGIONAL AIRPORT PROPERTY AND IMPOSE EQUIPMENT FUELING AND MAINTENANCE RESTRICTIONS AND REQUIRE ADDITIONAL EROSION CONTROL BMP'S AND OTHER PROTECTIVE MEASURES TO BE INSTALLED TO REMAIN IN COMPLIANCE WITH THE EPA UNDER THE AIRPORTS

SWPPP. THE CONTRACTOR, AS THE SITE "OPERATOR", SHALL BE REQUIRED TO ADHERE TO THE SWPPP FOR CONSTRUCTION AS DEVELOPED BY THE AIRPORT'S ENGINEER AND SHALL BE REQUIRED TO SIGN THE SWPPP AND THE INSPECTION REPORTS PRODUCED BY THE ENGINEER.

SURVEY BASE

EXISTING PLANIMETRIC DATA AND EXISTING FEATURES AS SHOWN IN THESE PLANS WERE DEVELOPED FROM A COMBINATION OF DATA COLLECTED DURING A FIELD TOPOGRAPHIC SURVEY, A TREE TOP AND AIRPORT AERIAL MAPPING SURVEY, HISTORIC AS-BUILT INFORMATION FROM VARIOUS AIRPORT, FAA, AND CITY PROJECTS, AND FROM USGS TOPOGRAPHICAL DATA DOWNLOADED FROM MASSGIS.COM. THE CONTRACTOR SHALL FIELD VERIFY ALL PLANIMETRIC AND EXISTING FEATURE INFORMATION AND IN THE CASE OF A DISCREPANCY NOTIFY THE ENGINEER IMMEDIATELY.

PROJECT SUBCONSULTANTS

ENVIRONMENTAL: EPSILON ASSOCIATES, INC.
3 CLOCK TOWER PLACE, SUITE 250
MAYNARD, MA 01754

GEOTECHNICAL: R.W. GILLESPIE & ASSOCIATES, INC.
86 INDUSTRIAL ROAD, SUITE 4
SACO, ME 04072

SURVEY BASE INFORMATION

FIELD SURVEY: NITSCH ENGINEERING, INC.
2 CENTER PLAZA, SUITE 430
BOSTON, MA 02108

GIS: THE OFFICE OF GEOGRAPHIC AND ENVIRONMENTAL INFORMATION (MASSGIS), COMMONWEALTH OF MASSACHUSETTS EXECUTIVE OFFICE OF ENVIRONMENTAL AFFAIRS

AERIAL MAPPING: N/A

AS-BUILTS: VARIOUS AS-BUILT PROJECTS. INFORMATION OBTAINED THROUGH THE NEW BEDFORD REGIONAL AIRPORT

ABBREVIATIONS

AC	ADVISORY CIRCULAR	PH.	PHASE
AC.	ACRE	PROP.	PROPOSED
ADA	AMERICAN WITH DISABILITIES ACT	PSI	POUNDS PER SQUARE INCH
ADD. ALT.	ADDITIVE ALTERNATE	PVC	POLYVINYL CHLORIDE
ADMIN.	ADMINISTRATION	PVM/T	PAVEMENT
AOA	AIRPORT OPERATIONS AREA	R	RADIUS
APPROX.	APPROXIMATELY	RCP	REINFORCED CONCRETE PIPE
ASOS	AUTO. SENSOR OBSERVING SYSTEM	REIL	RUNWAY END IDENTIFIER LIGHT
ATCT	AIR TRAFFIC CONTROL TOWER	REQ'D	REQUIRED
AUTO.	AUTOMATED	RD	ROAD
AVE	AVENUE	RSA	RUNWAY SAFETY AREA
AWG	AMERICAN WIRE GAUGE	RGS	RIGID GALVANIZED STEEL
ℓ	BASELINE	RTE	ROUTE
BMP	BEST MANAGEMENT PRACTICE	RT.	RIGHT
CB	CATCH BASIN	ROFZ	RUNWAY OBJECT FREE ZONE
C/B	CIRCUIT BREAKER	RPZ	RUNWAY PROTECTION ZONE
CKT	CIRCUIT	RW	RUNWAY
℄	CENTERLINE	S	SLOPE
CMU	CONCRETE MODULAR UNIT	SB	SEDIMENTATION BASIN
CONC.	CONCRETE	SCH.	SCHEDULE
Cu	COPPER	SPEC.	SPECIFICATION
DIA.	DIAMETER	STA.	STATION
DETL.	DETAIL	SY	SQUARE YARD
DWG.	DRAWING	TOFA	TAXIWAY OBJECT FREE AREA
EA.	EACH	TSa	TAXIWAY SAFETY AREA
EHH	ELECTRIC HANDHOLE	TYP.	TYPICAL
ELEC.	ELECTRIC	TW	TAXIWAY
ELEV.	ELEVATION	VAR.	VARIABLE
EOP	EDGE OF PAVEMENT		
EX.	EXISTING		
FAA	FEDERAL AVIATION ADMINISTRATION		
FED.	FEDERAL		
FRMA	FR MAHONY		
FT	FEET		
GFCI	GROUND FAULT CIRCUIT INTERRUPTER		
GR	GROUND		
GRND	GROUND		
HW	HEADWALL		
I.D.	INNER DIAMETER		
ILS	INSTRUMENT LANDING SYSTEM		
IN.	INCH		
INV.	INVERT		
JC	JUNCTION CAN		
LB	LEACHING BASIN		
LB.	POUND		
LF	LINEAR FEET		
LT.	LEFT		
MASSDOT	MA DEPARTMENT OF TRANSPORTATION AERONAUTICS MASSACHUSETTS		
MA	MAXIMUM		
MAX.	MINIMUM		
MIN.	MAGNETIC NORTH		
M.N.	NON-DIRECTIONAL BEACON		
NDB	NUMBER		
NO.	NUMBERS		
NO'S.	NOMINAL		
NOM.	NOTICE TO AIRMEN (AIRPERSON)		
NOTAM	NOT TO SCALE		
N.T.S.	ON CENTER		
O.C.	PORTLAND CEMENT CONCRETE		
PCC			


INDEX TO DRAWINGS

SHEET NO.	DWG NO.	SHEET TITLE
1	G1.1	COVER SHEET
2	G1.2	GENERAL NOTES AND INDEX TO DRAWINGS
3	G1.3	GENERAL PLAN
4	S1.1	CONSTRUCTION PHASING AND ACCESS ROAD PLAN (1 OF 3)
5	S1.2	CONSTRUCTION PHASING AND ACCESS ROAD PLAN (2 OF 3)
6	S1.3	CONSTRUCTION PHASING AND ACCESS ROAD PLAN (3 OF 3)
7	C1.1	TYPICAL SECTIONS
8	C2.1	GRADING AND DRAINAGE PLAN (1 OF 4)
9	C2.2	GRADING AND DRAINAGE PLAN (2 OF 4)
10	C2.3	GRADING AND DRAINAGE PLAN (3 OF 4)
11	C2.4	GRADING AND DRAINAGE PLAN (4 OF 4)
12	C3.1	DRAINAGE AND EROSION CONTROL DETAILS (1 OF 2)
13	C3.2	DRAINAGE AND EROSION CONTROL DETAILS (2 OF 2)

1 ADDED SHEET C3.2

LEGEND

	AIRPORT PROPERTY BOUNDARY
	EXISTING MAJOR CONTOUR
	EXISTING CHAIN-LINK FENCING
	BORDERING VEGETATED WETLANDS LIMIT
	BORDERING VEGETATED WETLANDS IMPACT
	OPEN WATER
	25' BUFFER ZONE
	100' BUFFER ZONE
	CONTRACTOR'S STAGING AREA/ ENGINEER'S FIELD OFFICE
	HAUL ROADS
	TAXIWAY A SAFETY AREA
	WORK AREA IA
	WORK AREA II
	BARRICADES
	CONSTRUCTION BASELINE
	LIMITS OF WORK
	PROPOSED MAJOR CONTOUR

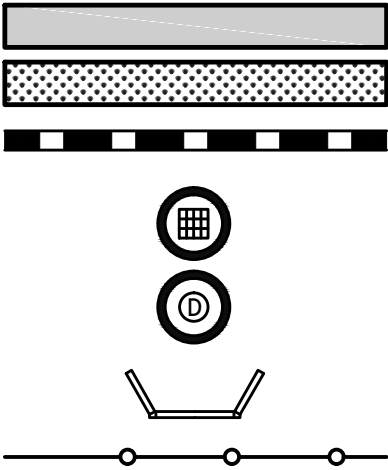

PROPOSED PAVEMENT
GRASS ISLAND
DRAINAGE PIPE

CATCH BASIN

DRAIN MANHOLE

CONCRETE HEADWALL
COMPOST FILTER SOCK

AIRPORT SOLUTIONS GROUP
INNOVATIVE SOLUTIONS FOR AIRPORTS
AIRPORT CONSULTANTS • WOBURN, MASSACHUSETTS
PHONE (781) 491-0883 FAX (781) 491-0886
WWW.AIRPORTSOLUTIONSGROUP.COM
GROUP LLC HAS NO LIABILITY FOR THE ACTS OR OMISSIONS OF ANY INDIVIDUALS OR EMPLOYEES OF ANY OF ITS AFFILIATES OR SUBSIDIARIES.

NO.	DATE	DESCRIPTION	BY
1	12/31/14	GRADING AND DRAINAGE REVISIONS	CMM

PROJECT	PROJECT NO.
NOTICE OF INTENT PERMIT DRAWINGS	103-030

OWNER	PROJECT NO.
NEW BEDFORD AIRPORT COMMISSION NEW BEDFORD REGIONAL AIRPORT NEW BEDFORD, MASSACHUSETTS	103-030

PROJECT NO.	CADD FILE	DESIGNED BY	DRAWN BY	CHECKED BY	DATE	DRAWING SCALE
103-030	SHEET_GENERAL	RAL	CMM	RAL	DECEMBER 2014	N.T.S.

SHEET TITLE


GENERAL NOTES AND INDEX TO DRAWINGS

DRAWING NO.

G1.2

2 OF 13

1/2/2015 8:52:50 AM P:\VSS Data\Projects\VA - New Bedford\031 Reconstruct Toolkey A\CADD Preliminary Submission\103-031 SHEET_PHASING.dwg (CMM)

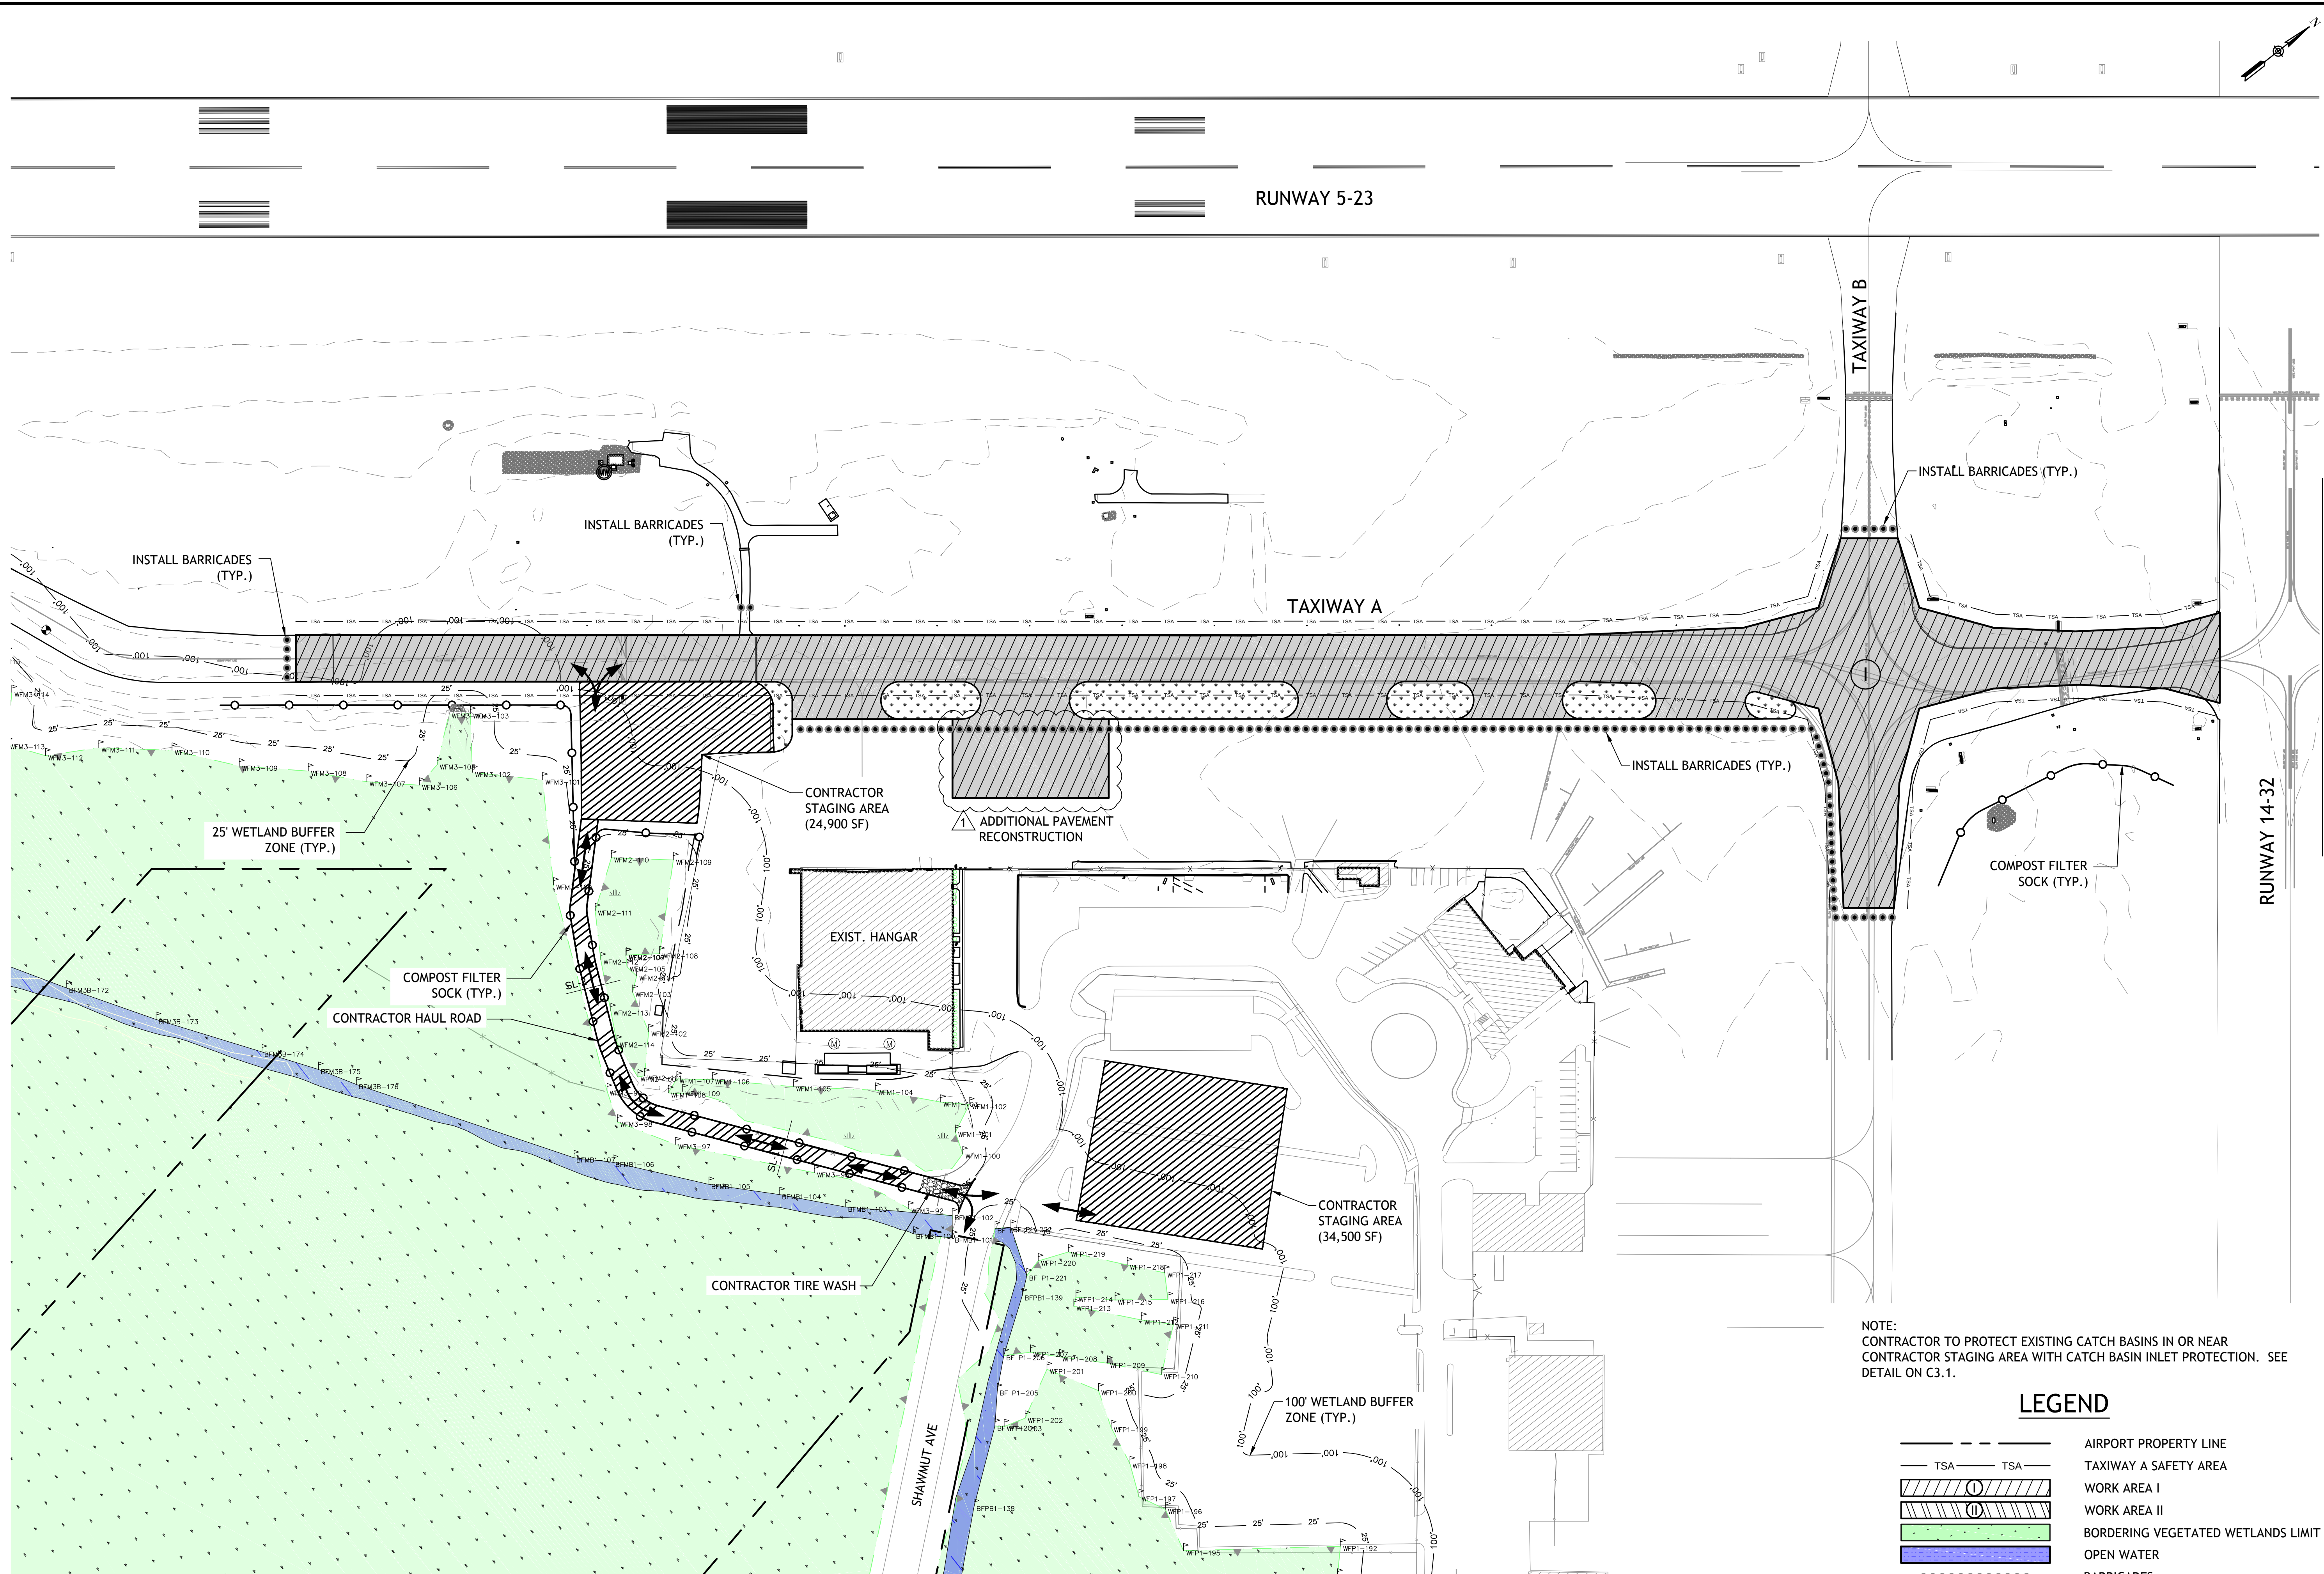

PHASING PLAN - WORK AREA I
SCALE: 1" = 80'

NOTE:
CONTRACTOR TO PROTECT EXISTING CATCH BASINS IN OR NEAR
CONTRACTOR STAGING AREA WITH CATCH BASIN INLET PROTECTION. SEE
DETAIL ON C3.1.

LEGEND

- | | |
|---------------------|---|
| --- | AIRPORT PROPERTY LINE |
| --- TSA --- TSA --- | TAXIWAY A SAFETY AREA |
| ① | WORK AREA I |
| ② | WORK AREA II |
| ■ | BORDERING VEGETATED WETLANDS LIMIT |
| ■ | OPEN WATER |
| ●●●●●●●● | BARRICADES |
| ↔ | HAUL ROADS |
| ○ | COMPOST FILTER SOCK |
| ■ | CONTRACTOR'S STAGING AREA/
ENGINEER'S FIELD OFFICE |




NO.	DATE	DESCRIPTION	BY
1	12/31/14	GRADING AND DRAINAGE	CMM
REVISIONS			

PROJECT	OWNER
NOTICE OF INTENT PERMIT DRAWINGS	NEW BEDFORD AIRPORT COMMISSION NEW BEDFORD REGIONAL AIRPORT NEW BEDFORD, MASSACHUSETTS

PROJECT NO.	103-030
CADD FILE	SHEET_PHASING
DESIGNED BY	RAL
DRAWN BY	CMM
CHECKED BY	RAL
DATE	DECEMBER 2014
DRAWING SCALE	1" = 80'

SHEET TITLE	CONSTRUCTION PHASING AND ACCESS ROAD PLAN (1 OF 3)
DRAWING NO.	S1.1

1/2/2015 8:52:50 AM P:\SSS Data\Projects\WA - New Bedford\031 Reconstruct Toolkey A\CADD Preliminary Submission\103-031 SHEET PHASING.dwg (CNU)

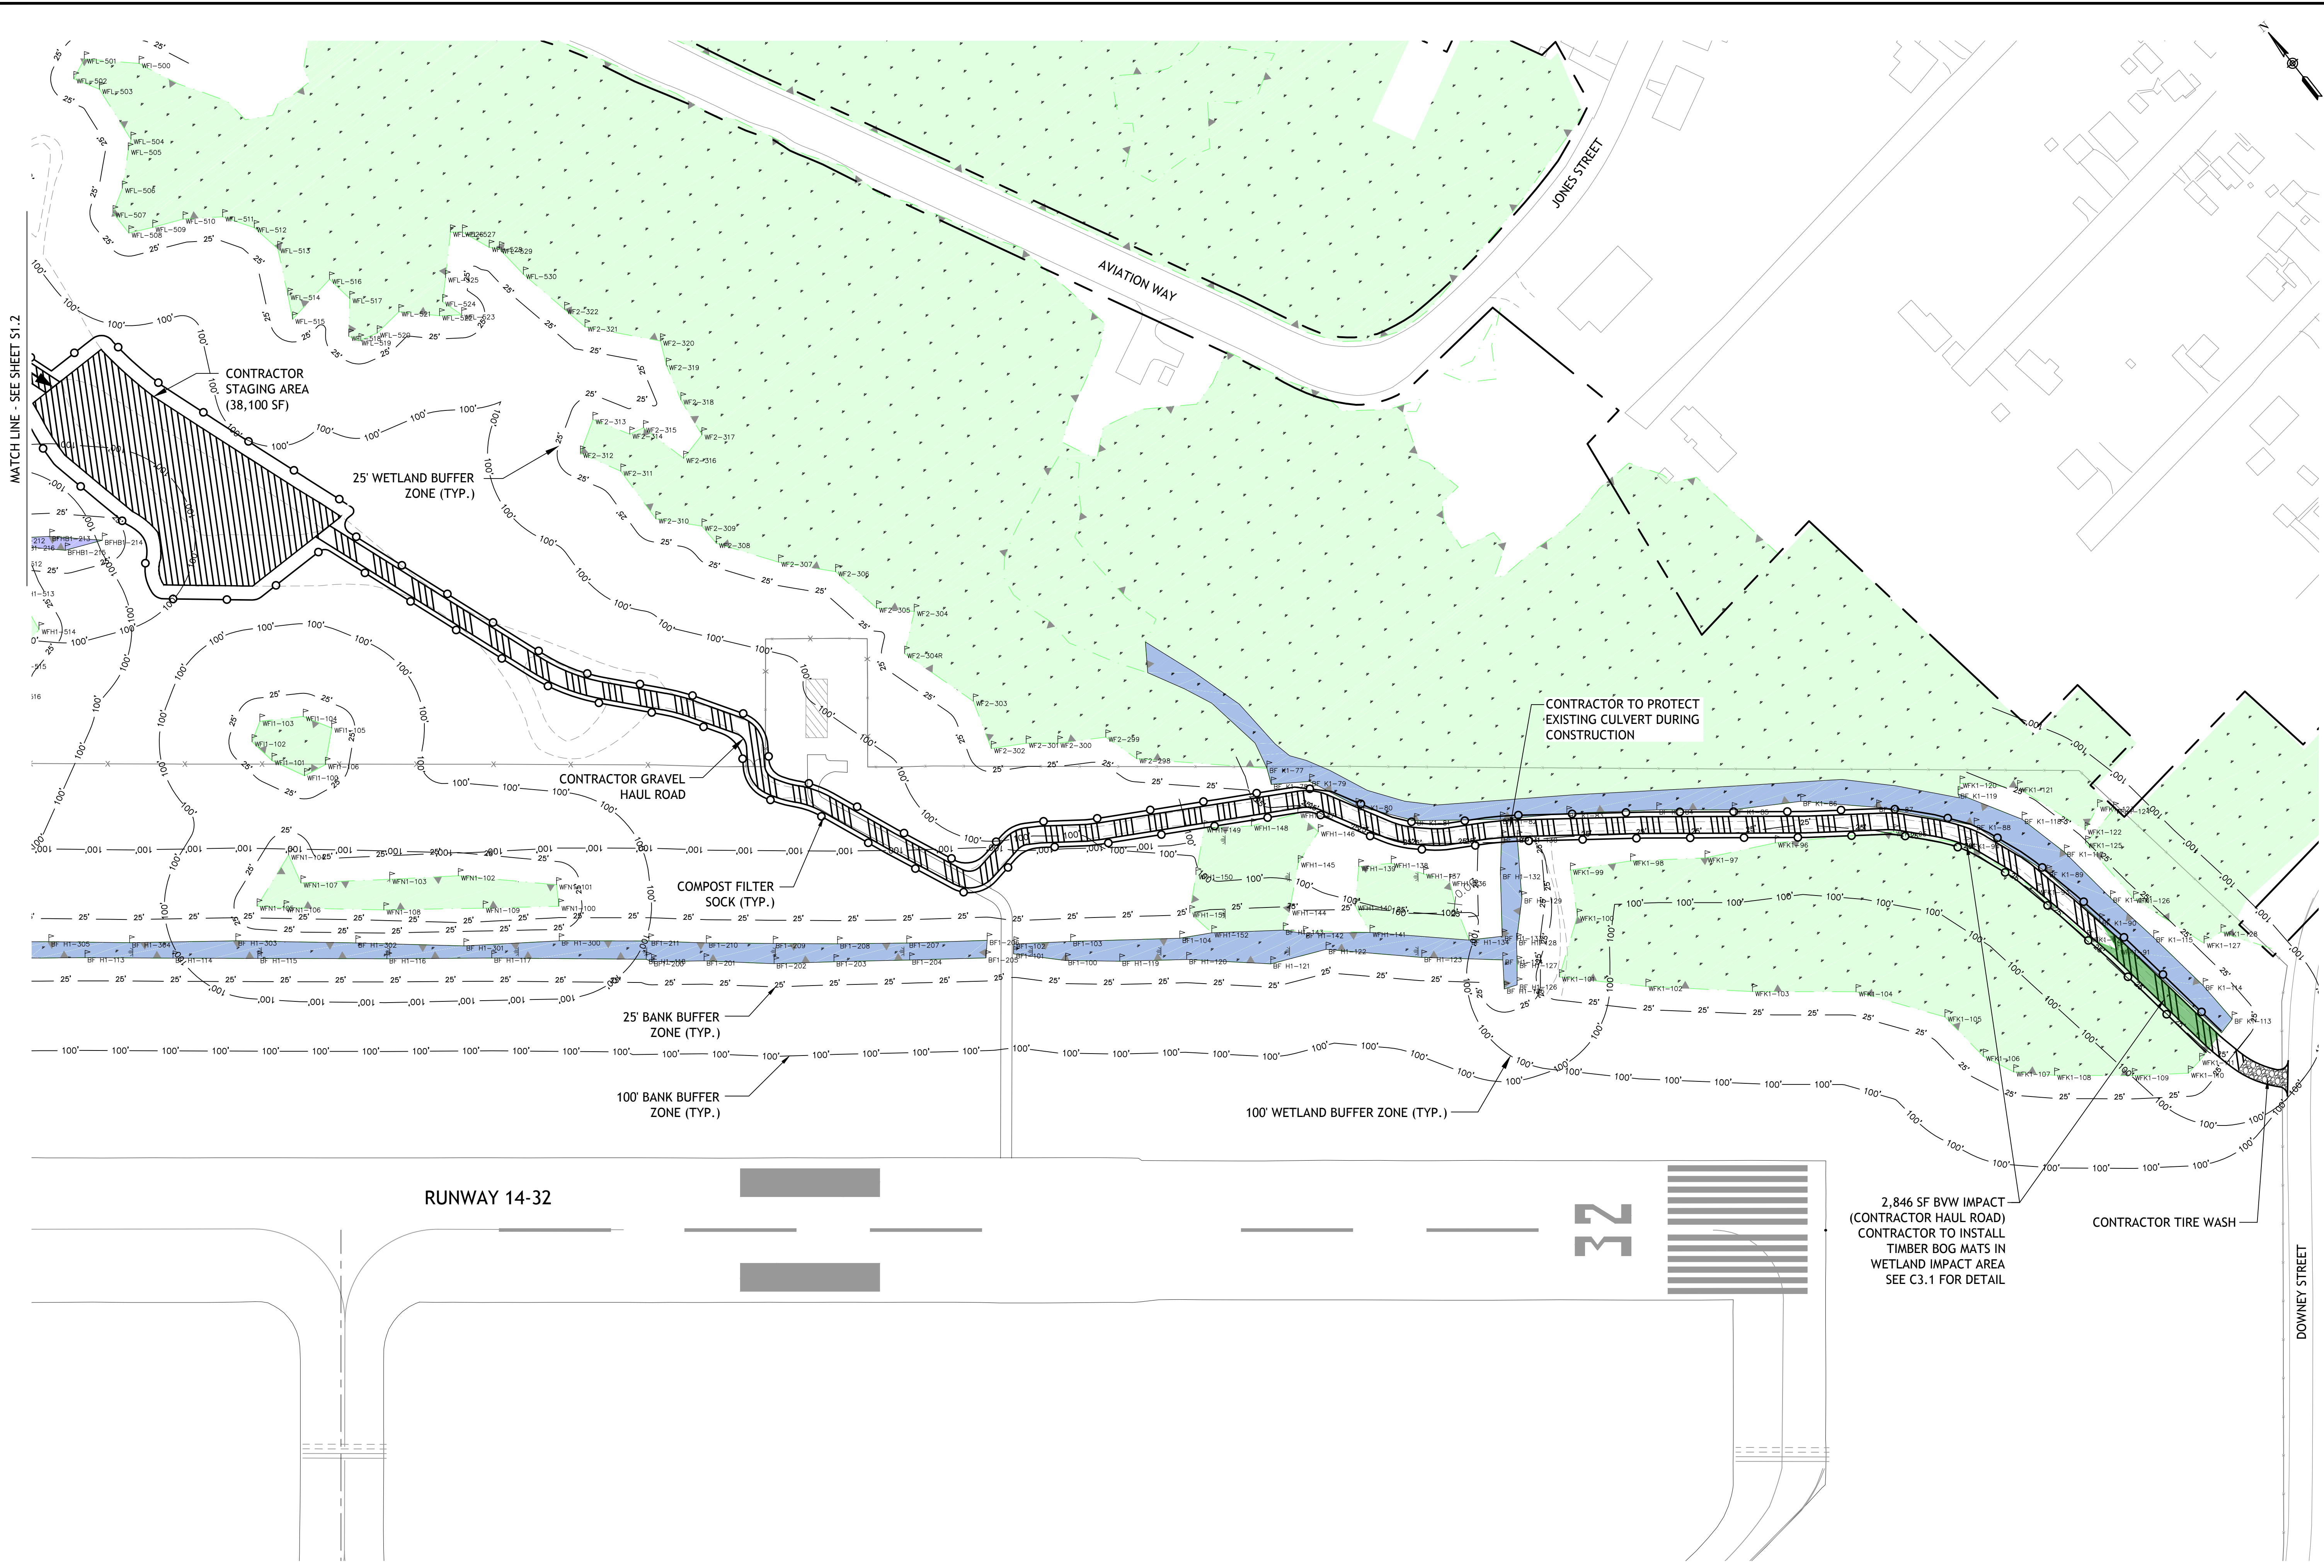

ACCESS ROAD PLAN - WORK AREA II
SCALE: 1" = 80'

NOTE:
FOR PHASING LEGEND SEE S1.1.



AIRPORT SOLUTIONS GROUP
INCORPORATED
AIRCRAFT CONSULTANTS
WILMINGTON, MASSACHUSETTS
PHONE (781) 491-0883 FAX (781) 491-0880
WWW.AIRPORTSOLUTIONSGROUP.COM
GROUP LLC AND SHALL NOT BE AFFECTED BY THE ACTING OF EITHER PARTY TO THE CONTRACTS WITHIN THE SCOPE OF THE CONTRACTS.

NO.	DATE	DESCRIPTION	BY

PROJECT	OWNER
NOTICE OF INTENT PERMIT DRAWINGS	NEW BEDFORD AIRPORT COMMISSION NEW BEDFORD REGIONAL AIRPORT NEW BEDFORD, MASSACHUSETTS

PROJECT NO.	103-030
SHEET PHASING	RAL
DESIGNED BY	TJL
DRAWN BY	RAL
CHECKED BY	DECEMBER 2014
DATE	1" = 80'
DRAWING SCALE	


SHEET TITLE
**CONSTRUCTION PHASING
AND ACCESS ROAD PLAN
(3 OF 3)**

GRAPHIC SCALE
0 40 80 160


DRAWING NO.
S1.3

6 OF 13



12/18/2014 8:45:25 AM P:\ASG Data\Projects\MA - New Bedford\031 Reconstruct Taxiway A\CADD\Preliminary Submission\103-031 SHEET_TYPICAL_SECTION.dwg (CMM)

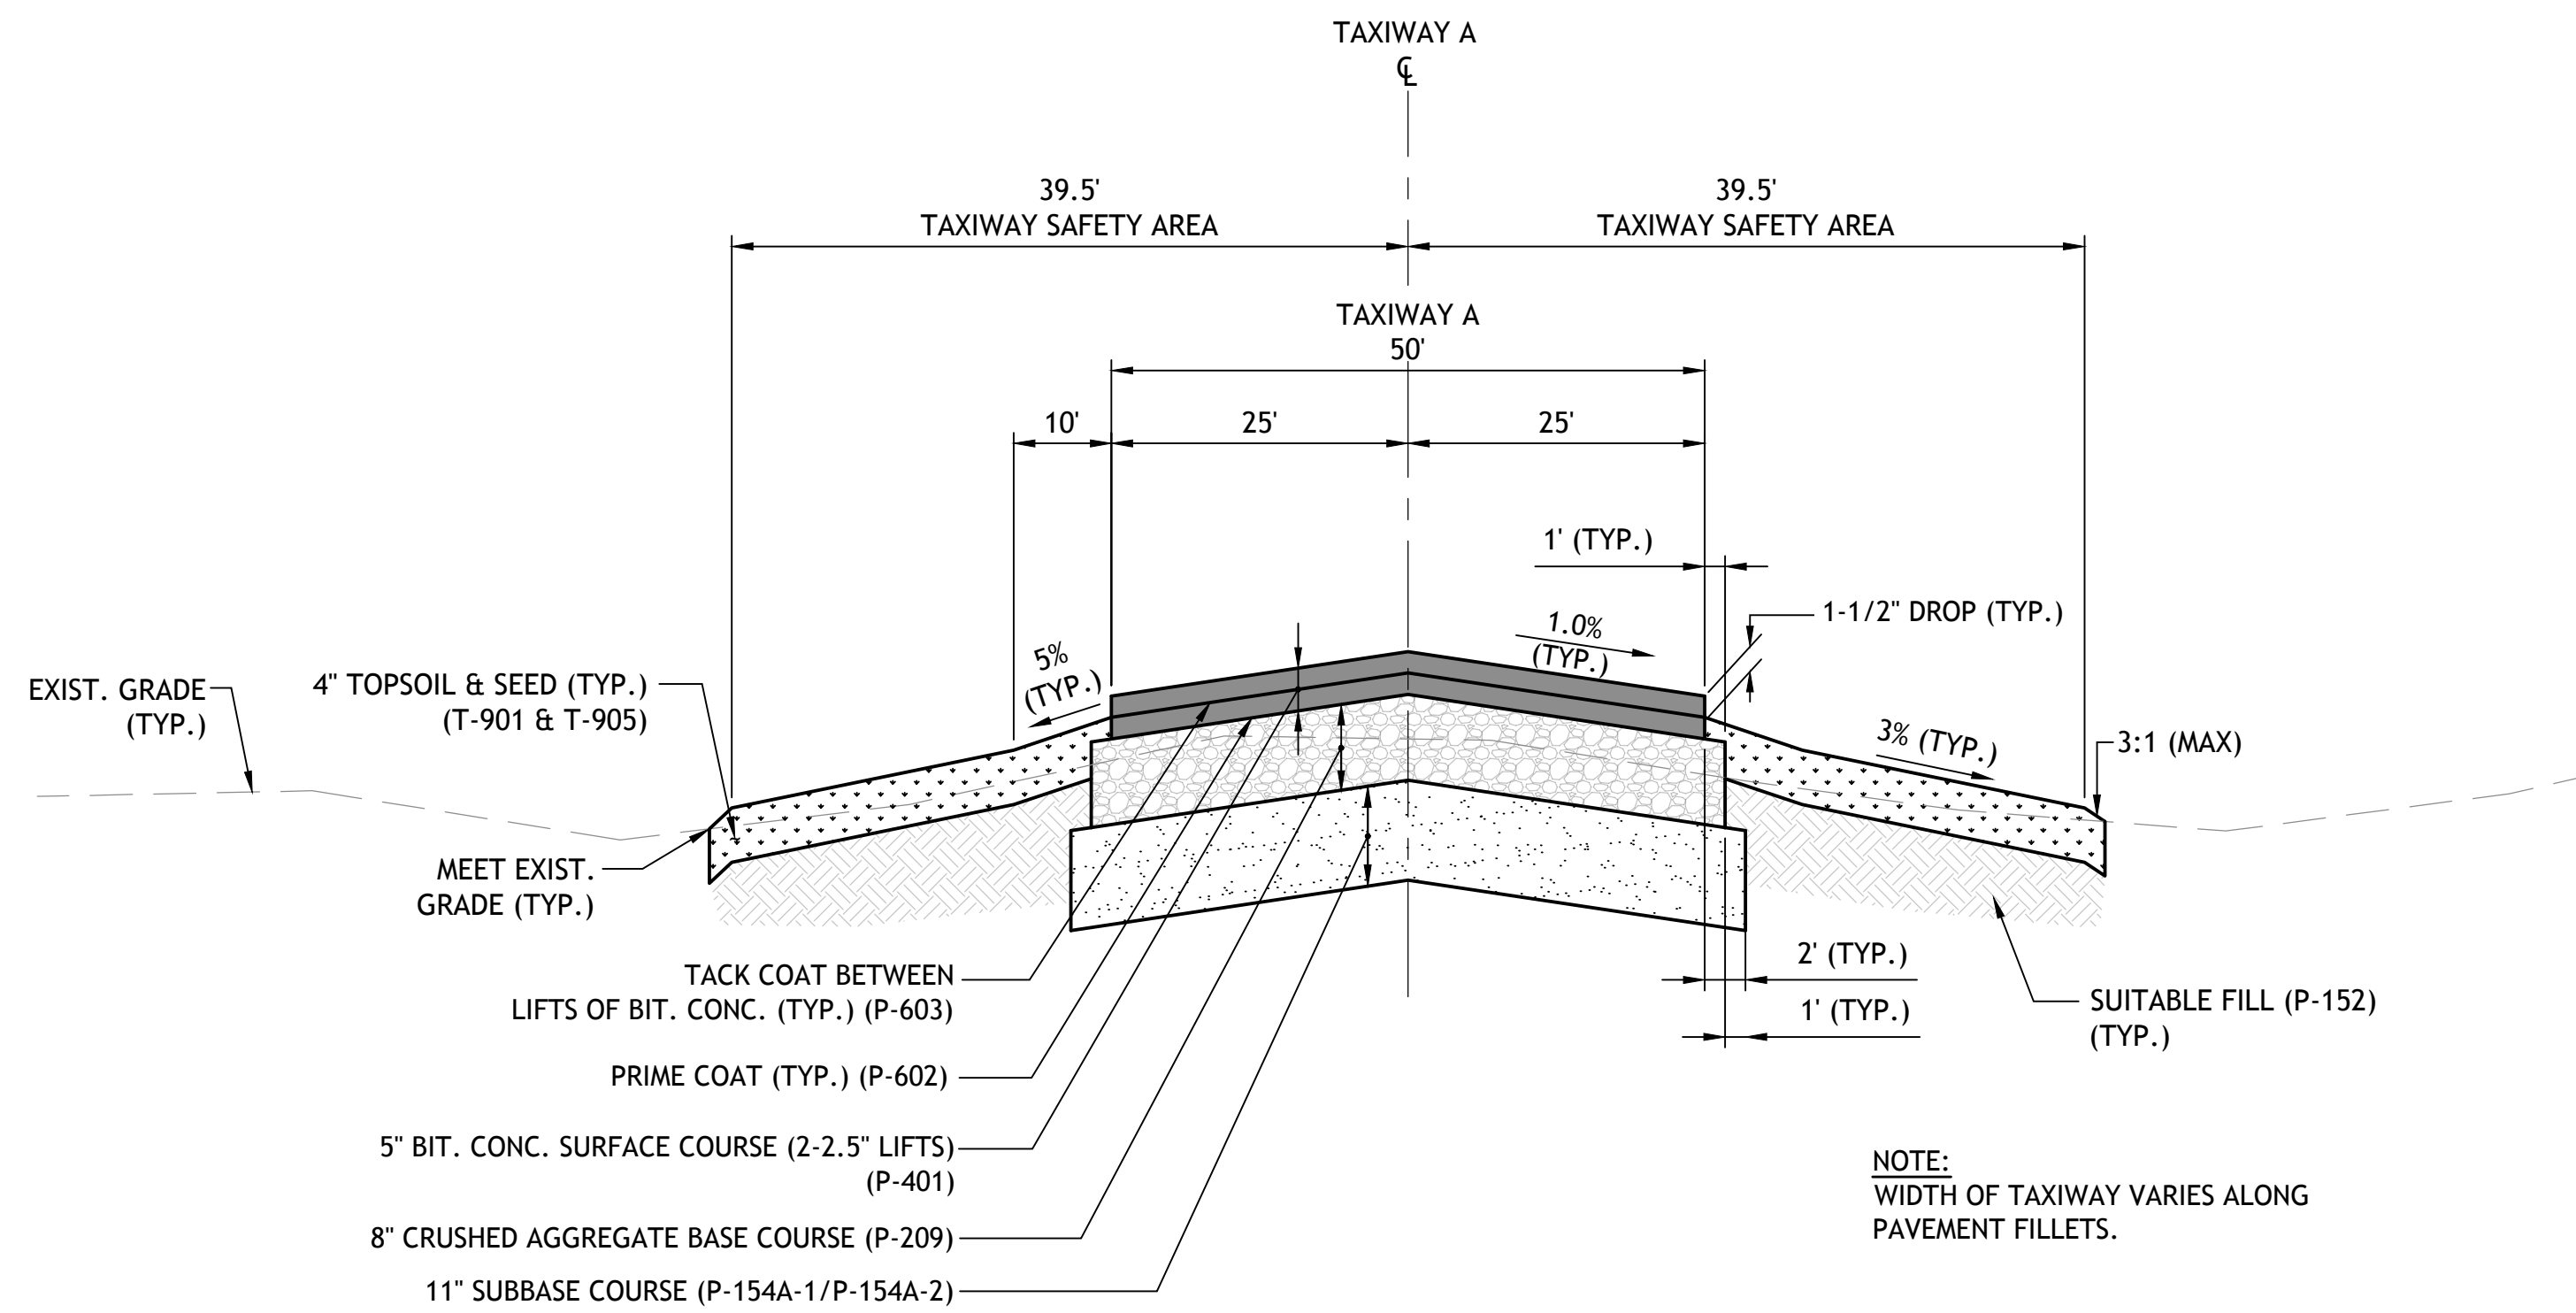

TAXIWAY A TYPICAL SECTION
SCALE: N.T.S.

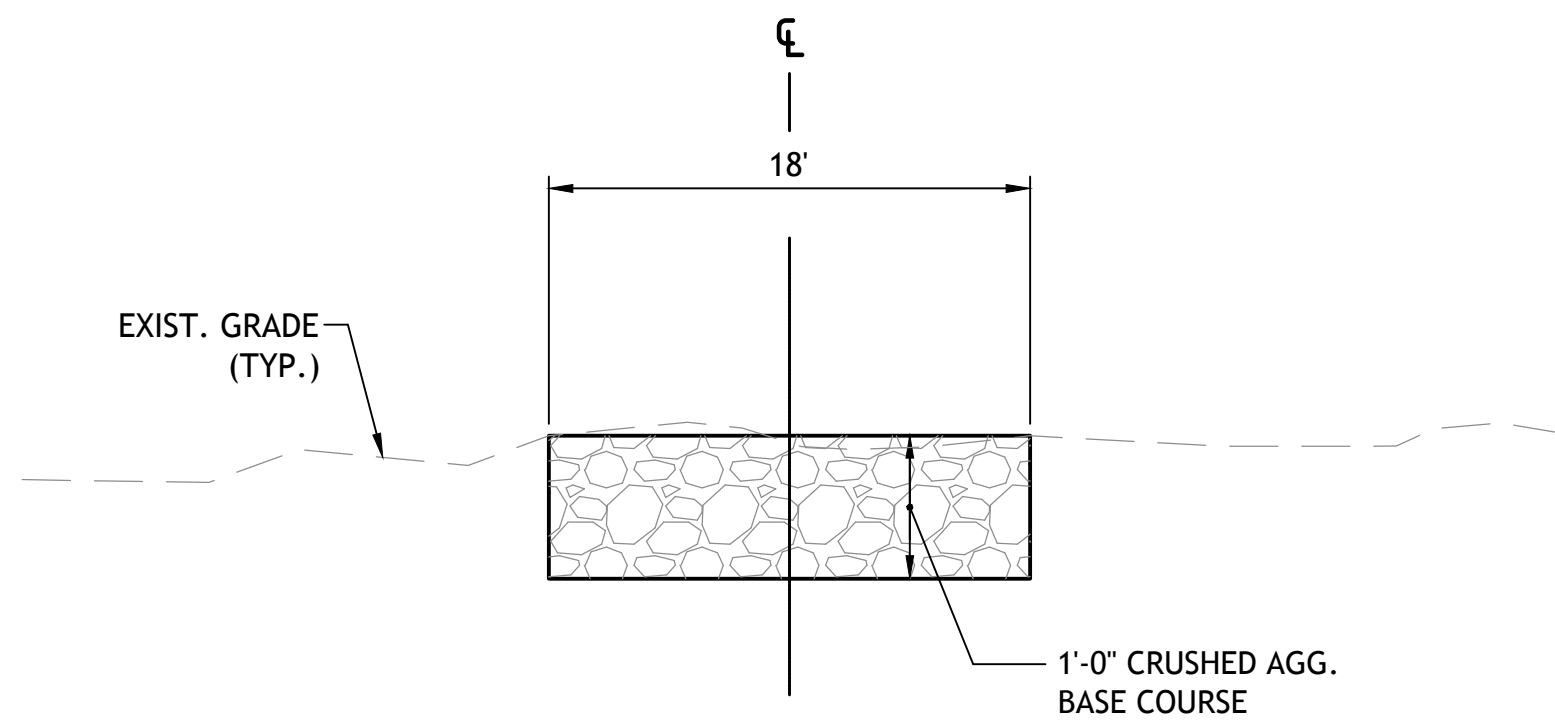

GRAVEL HAUL ROAD TYPICAL SECTION
SCALE: N.T.S.

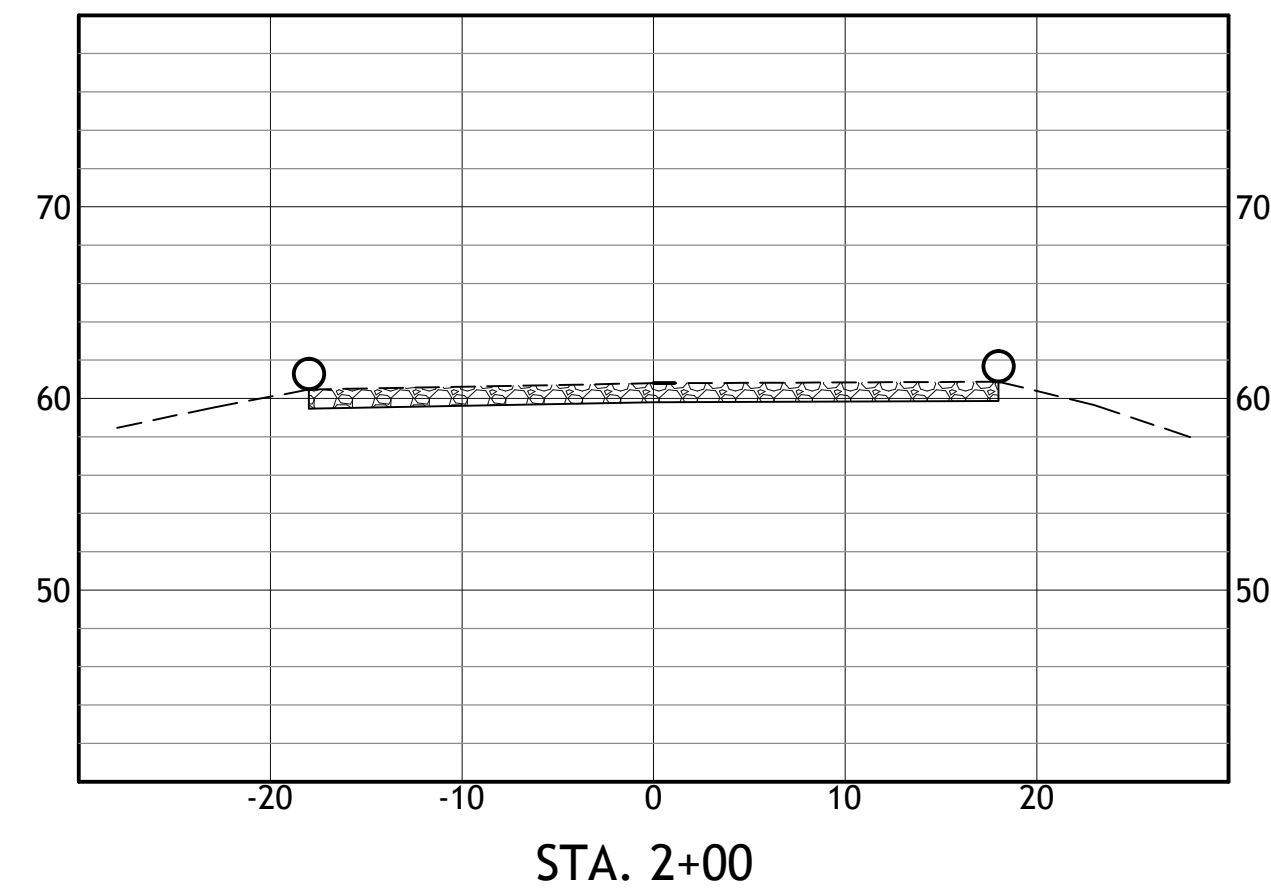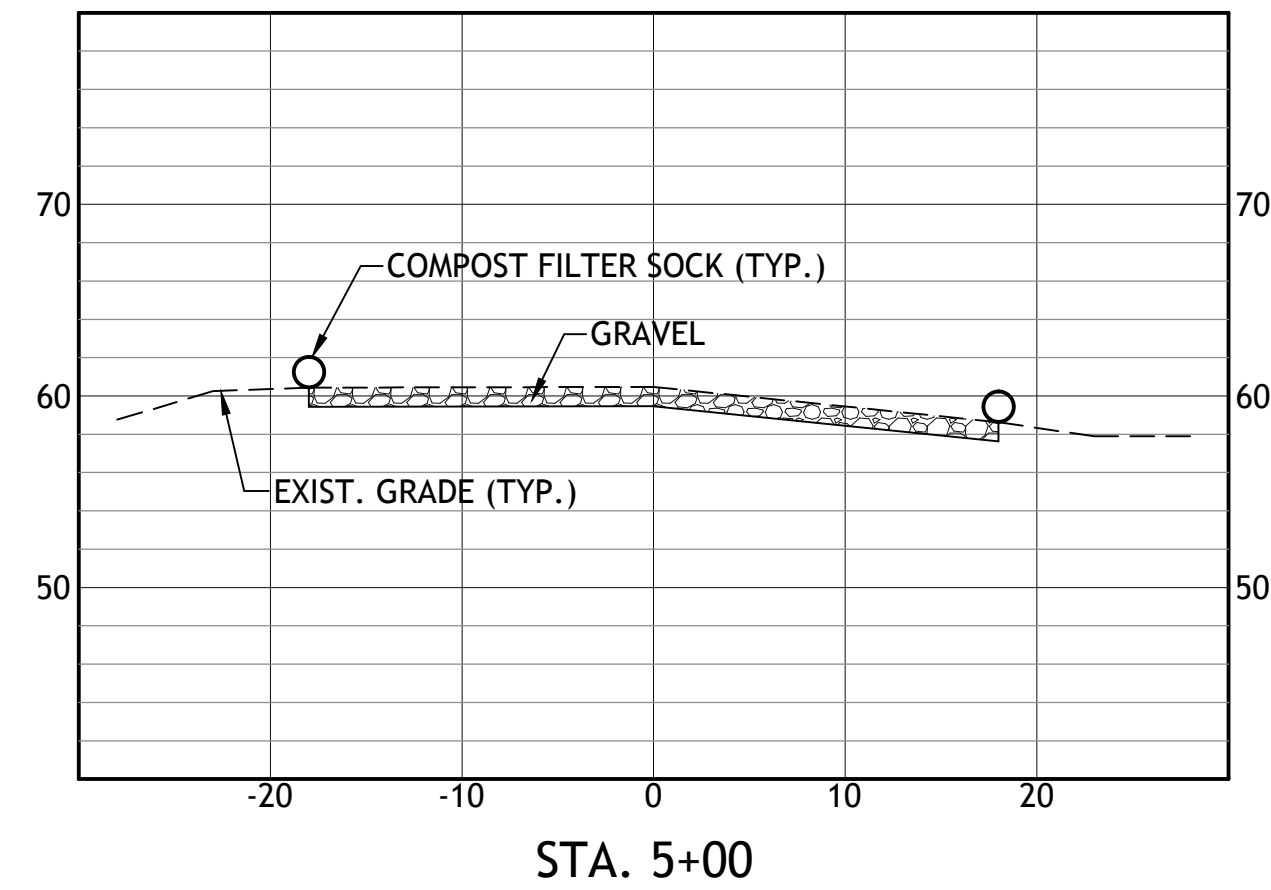

GRAVEL HAUL ROAD SECTIONS



NO.	DATE	DESCRIPTION	BY

PROJECT	OWNER
NOTICE OF INTENT PERMIT DRAWINGS	NEW BEDFORD AIRPORT COMMISSION NEW BEDFORD REGIONAL AIRPORT NEW BEDFORD, MASSACHUSETTS



PROJECT NO.	103-030
CADD FILE	SHEET_TYPICAL
DESIGNED BY	RAL
DRAWN BY	CMM
CHECKED BY	RAL
DATE	DECEMBER 2014
DRAWING SCALE	N.T.S.

SHEET TITLE	TYPICAL SECTIONS
GRAPHIC SCALE	NOT TO SCALE

DRAWING NO.	C1.1
7 OF 13	

1/2/2015 8:52:44 AM P:\VSS Data\Projects\VA - New Bedford\031 Reconstruct Toolkey A\CADD Preliminary Submission\103-031 SHEET GRADING.dwg (CIV)

IMPERVIOUS AREA TABLE			
LOCATION	IMPERVIOUS AREA ADDED (SQ FT)	IMPERVIOUS AREA REMOVED (SQ FT)	TOTAL (+/-)
ISLAND 1	-	3,983	-3,983
ISLAND 2	-	9,553	-9,553
ISLAND 3	-	3,425	-3,425
ISLAND 4	-	3,639	-3,639
ISLAND 5	-	1,206	-1,206
TW B INT. FILLETS	6,318	7,553	-1,235
RUNWAY 14-32 FILLETS	2,751	821	+1,930
TW F INT. FILLETS	9,613	-	+9,613
FROM TW B INT. TO RW 14-32 INT.	996	1,491	-495
FROM RW 14-32 INT. TO PROJ. END	6,489	854	+5,635
TOTAL	26,167	32,525	-6,358

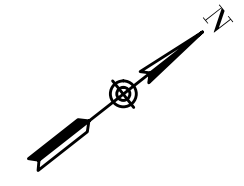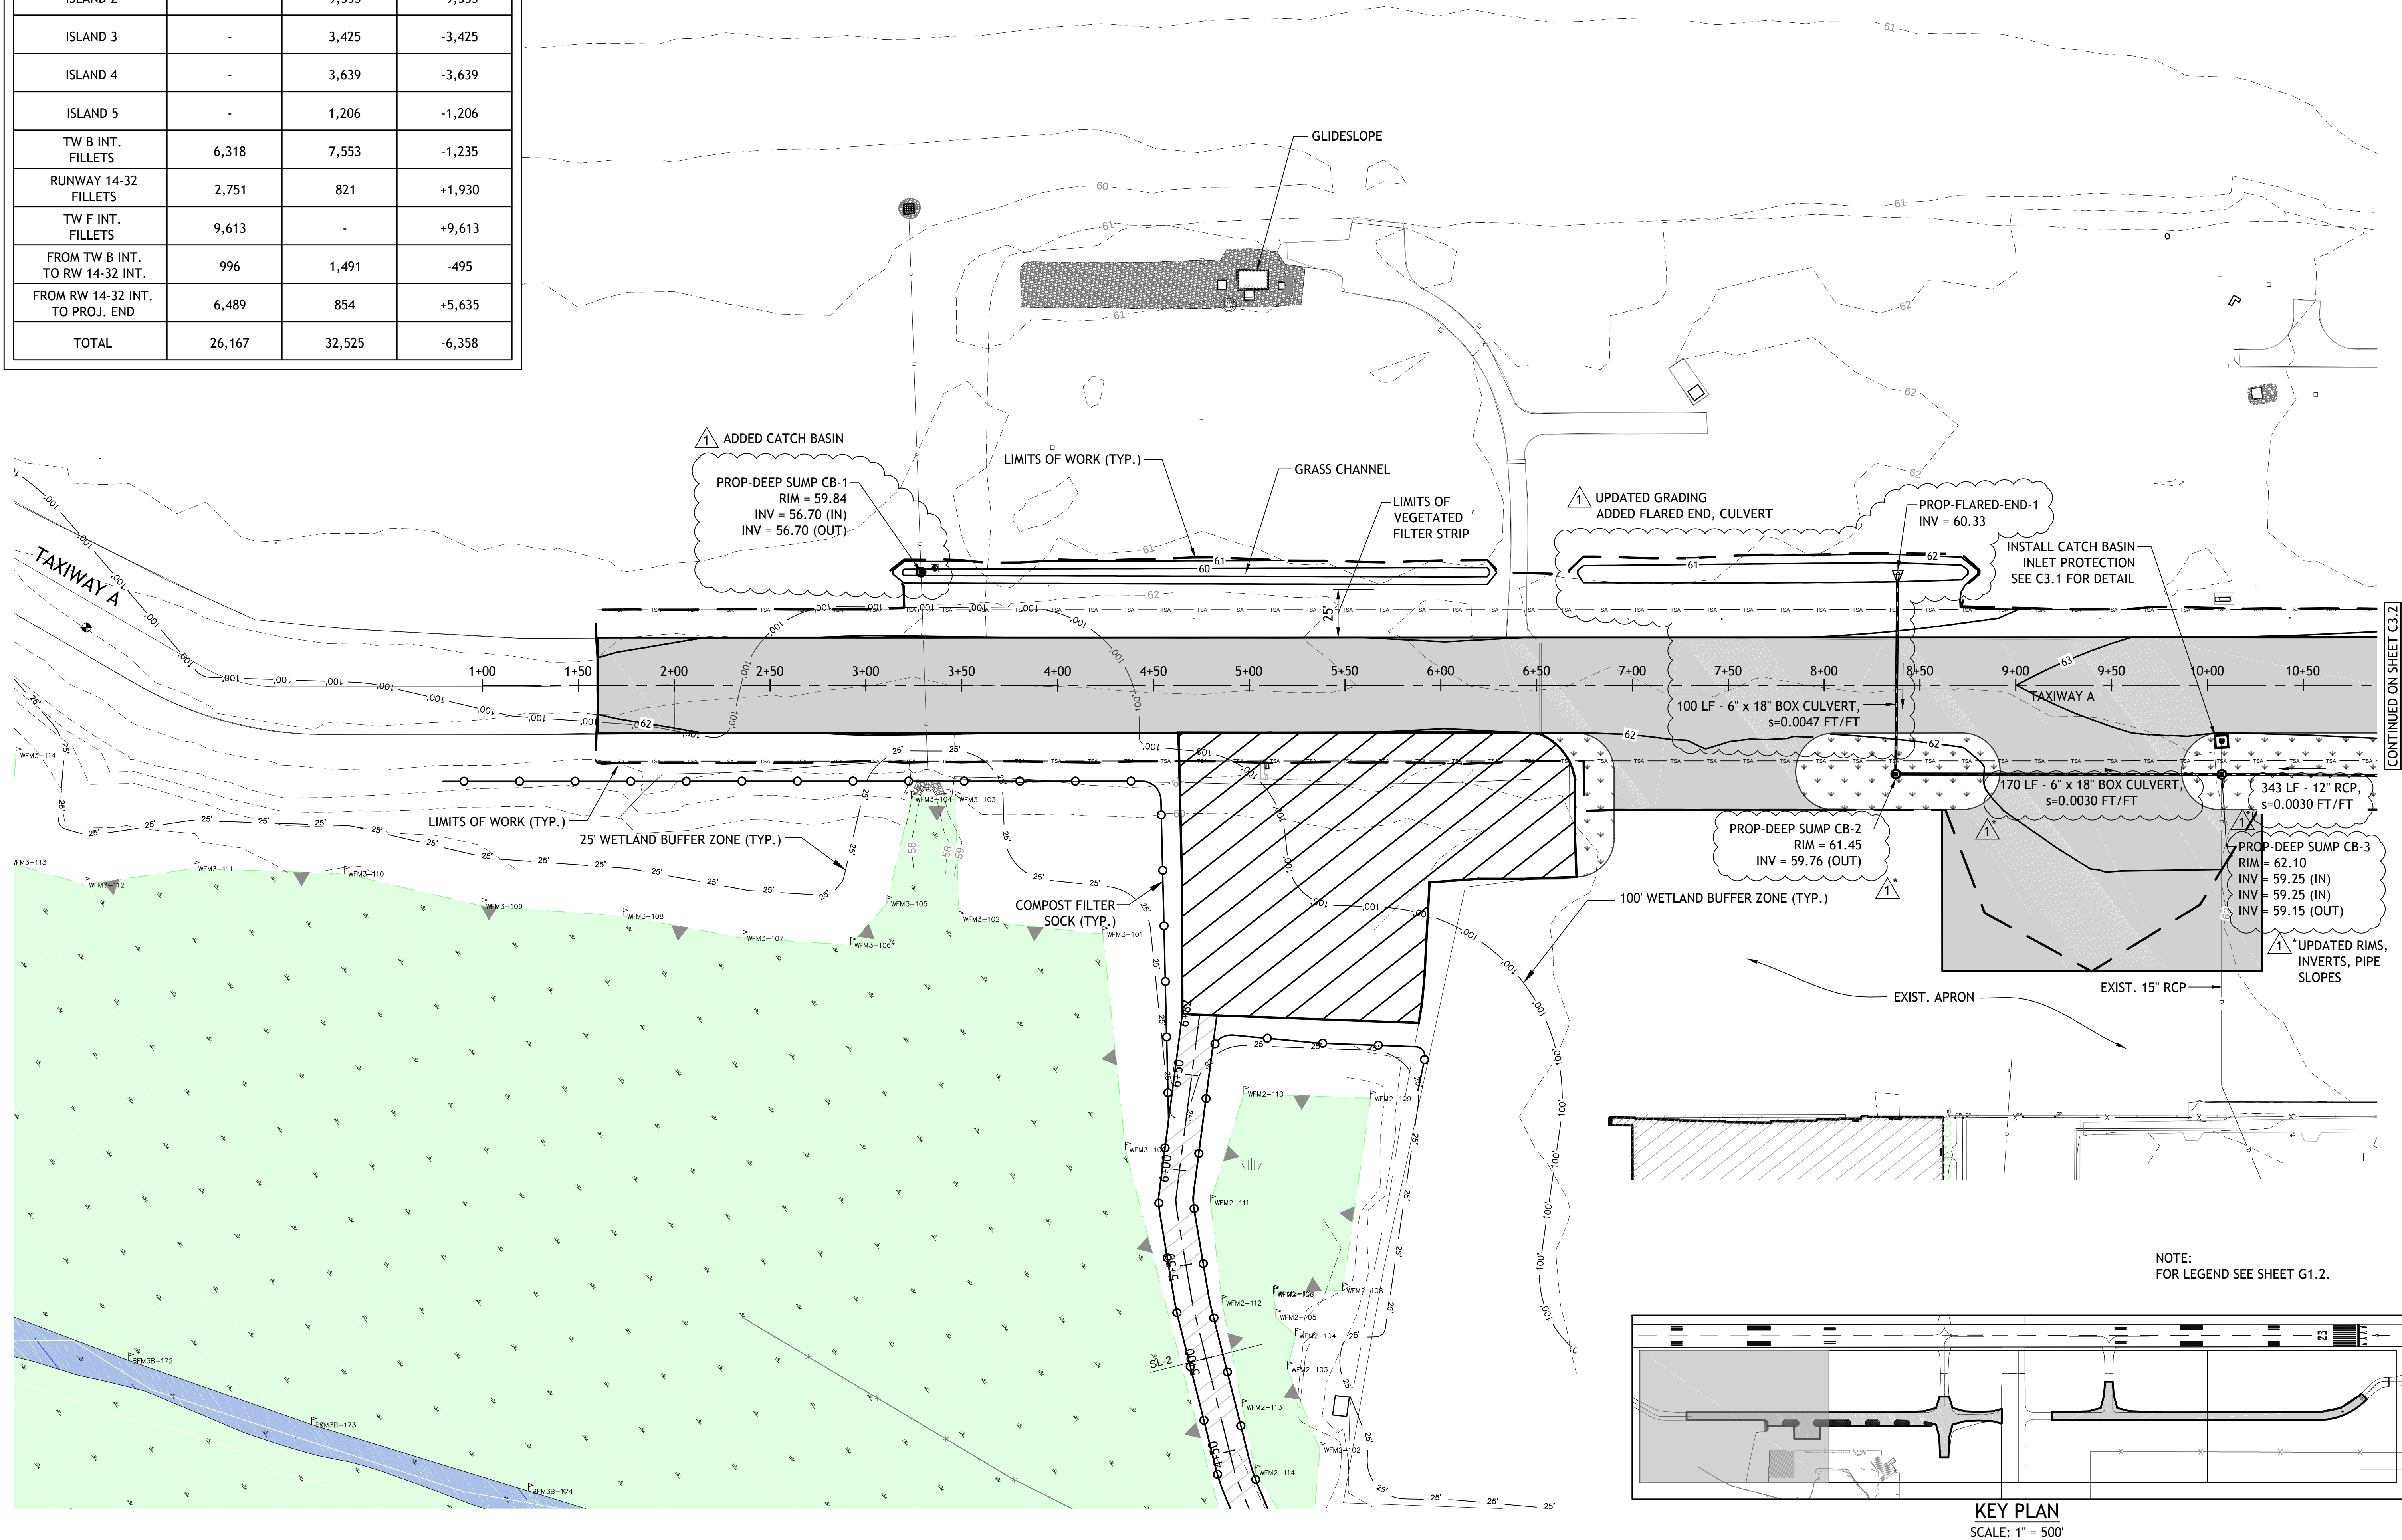

AIRPORT SOLUTIONS GROUP
INCORPORATED
10000
AIRPORT CONSULTANTS • WOBURN, MASSACHUSETTS
PHONE (781) 491-0883 FAX (781) 491-0880
WWW.AIRPORTSOLUTIONSGROUP.COM
GROUP LLC AND SHALL NOT BE THE ACT OF ANY INDIVIDUAL OR ENTITY OTHER THAN THE GROUP LLC.

NO.	DATE	DESCRIPTION	BY
1	12/31/14	GRADING AND DRAINAGE REVISIONS	CNM



PROJECT	PROJECT
NOTICE OF INTENT PERMIT DRAWINGS	OWNER
	NEW BEDFORD AIRPORT COMMISSION NEW BEDFORD REGIONAL AIRPORT NEW BEDFORD, MASSACHUSETTS

PROJECT NO.	103-030
CADD FILE	SHEET GRADING
DESIGNED BY	RAL
DRAWN BY	CNM
CHECKED BY	RAL
DATE	DECEMBER 2014
DRAWING SCALE	1" = 40'

SHEET TITLE	GRAPHIC SCALE
GRADING AND DRAINAGE PLAN (1 OF 4)	0 20 40 80

DRAWING NO.	8 OF 13
C2.1	

12/31/2014 10:42:05 AM P:\SSS Data\Projects\VA - New Bedford\031 Reconstruct\Tolway A\CADD\Preliminary Submittal\103-031 SHEET GRADING.dwg (CNU)

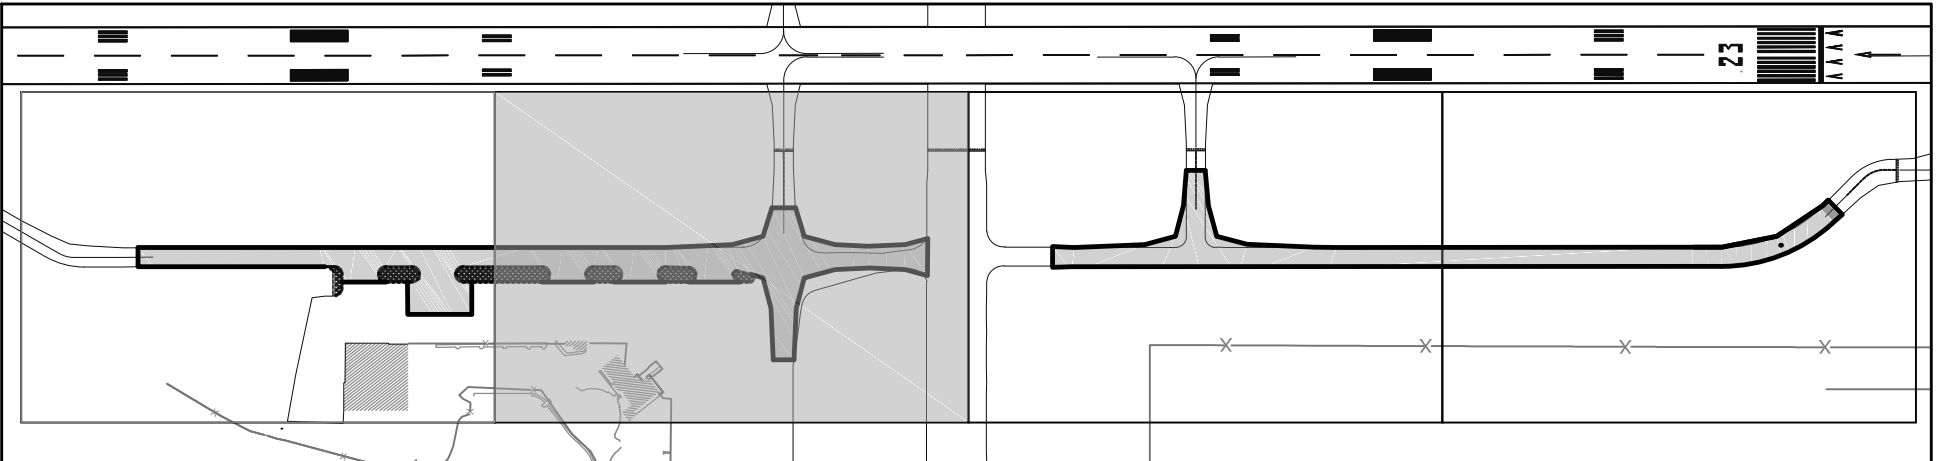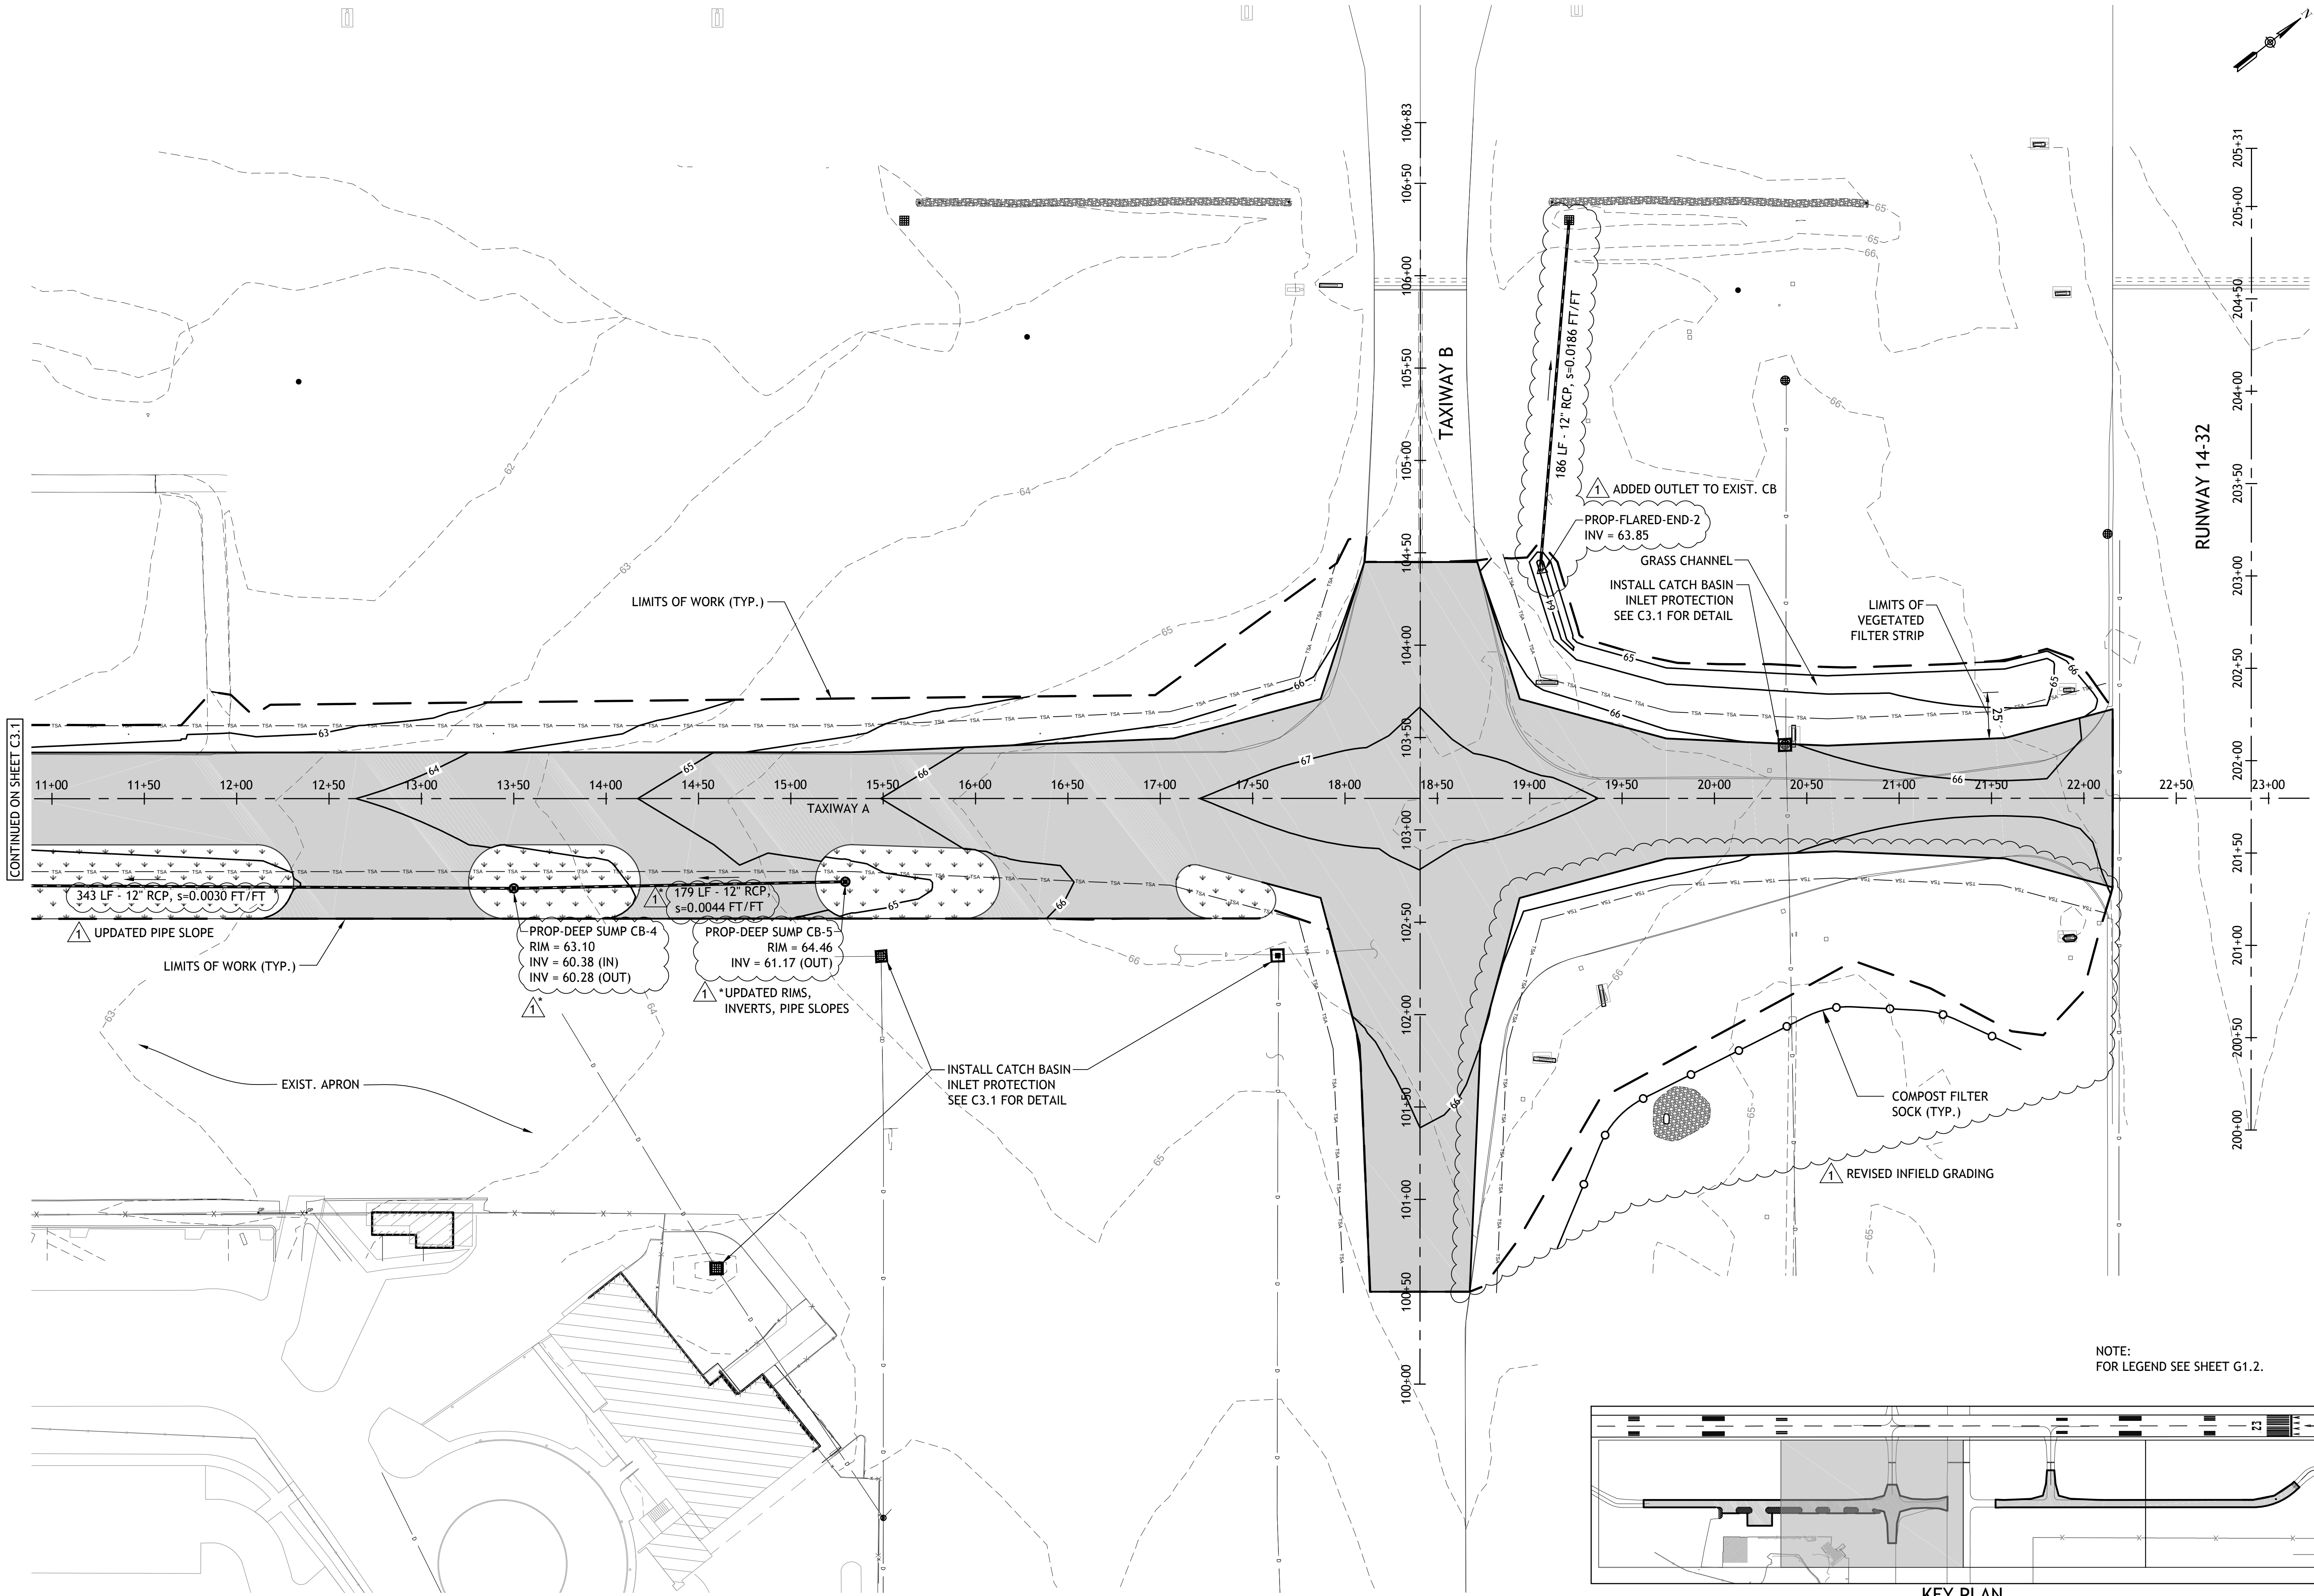

KEY PLAN
SCALE: 1" = 500'


NOTE:
FOR LEGEND SEE SHEET G1.2.

NO.	DATE	DESCRIPTION	BY
1	12/31/14	GRADING AND DRAINAGE REVISIONS	CNM


PROJECT	OWNER
NOTICE OF INTENT PERMIT DRAWINGS	NEW BEDFORD AIRPORT COMMISSION NEW BEDFORD REGIONAL AIRPORT NEW BEDFORD, MASSACHUSETTS

PROJECT NO.	103-030
CADD FILE	SHEET GRADING
DESIGNED BY	RAL
DRAWN BY	CNM
CHECKED BY	RAL
DATE	DECEMBER 2014
DRAWING SCALE	1" = 40'

SHEET TITLE
GRADING AND DRAINAGE PLAN (2 OF 4)
DRAWING NO.
C2.2
9 OF 13

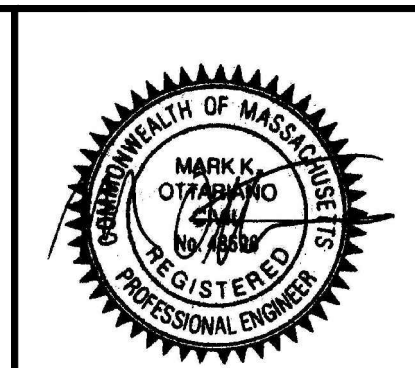


AIRPORT SOLUTIONS GROUP
INNOVATIVE DESIGN CONSULTANTS
AIRPORT CONSULTANTS • WOBURN, MASSACHUSETTS
PHONE (781) 491-0883 FAX (781) 491-0880
WWW.AIRPORTSOLUTIONSGROUP.COM
GROUP LLC AND SHALL BE THE ACTING OFFICIAL ENGINEER FOR THE PROJECT.
COMPANY # 0303

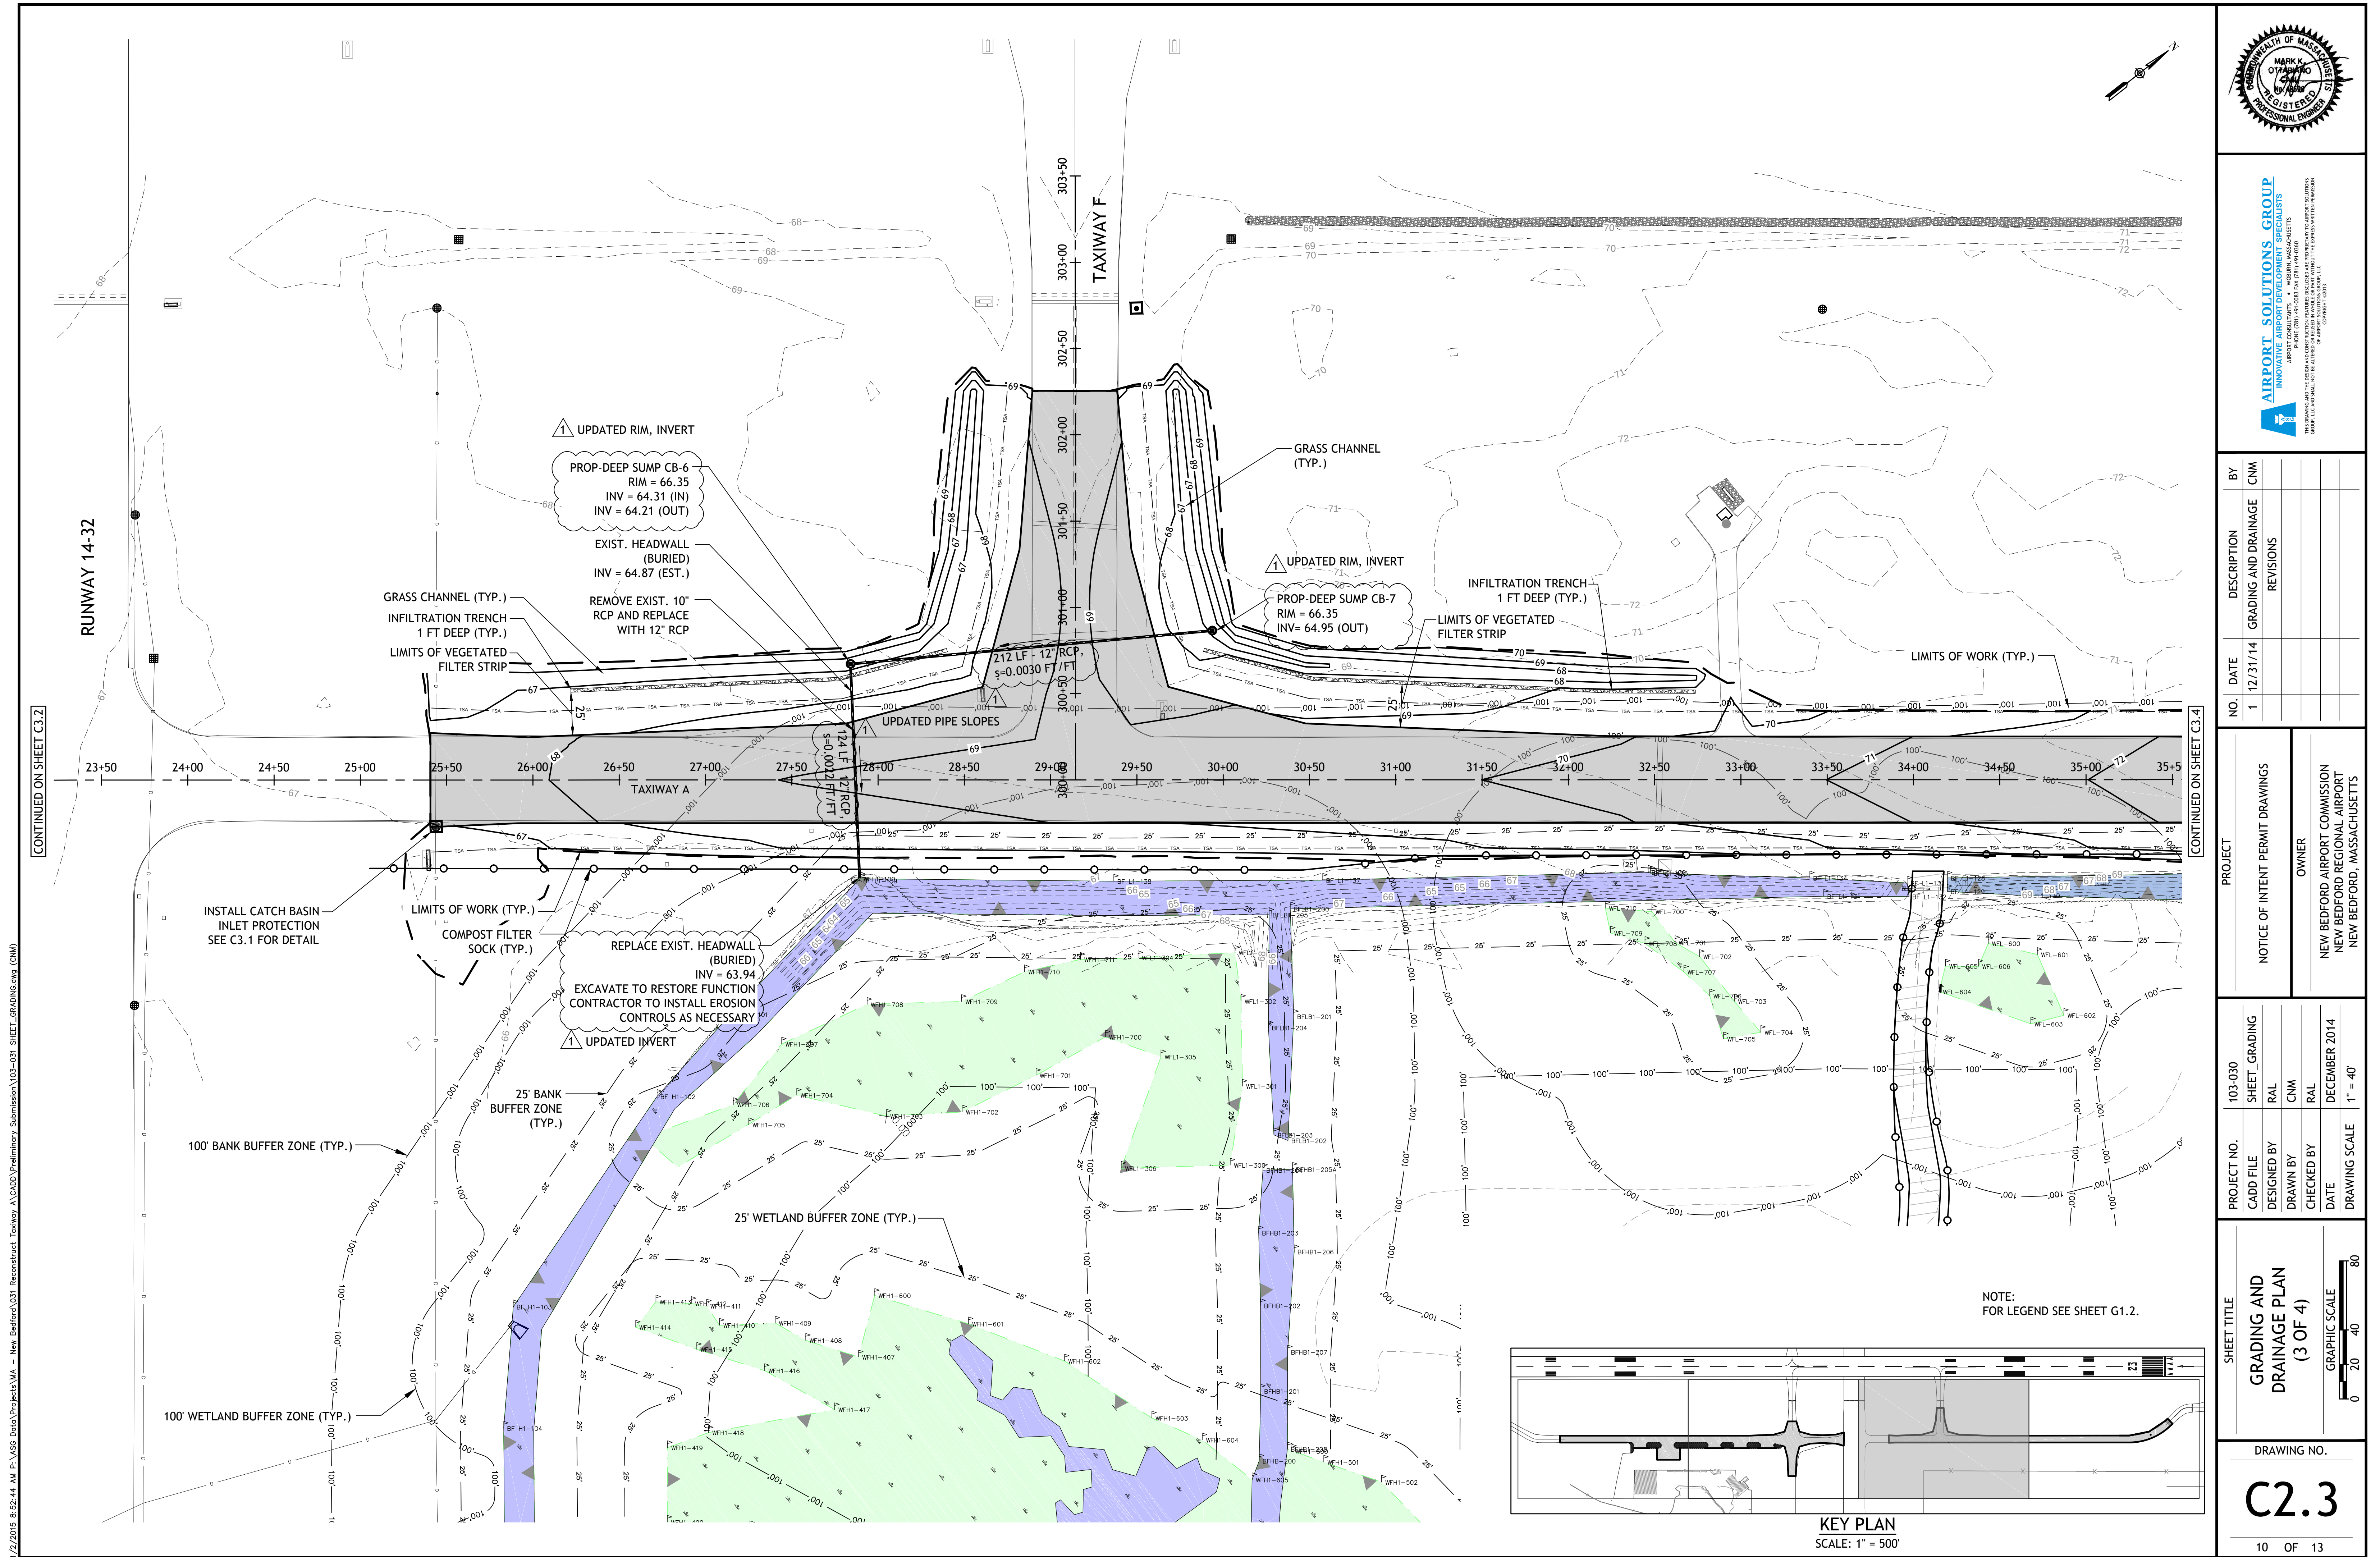


1/2/2015 8:52:44 AM P:\VSS Data\Projects\VA - New Bedford\031 Reconstruct\031 SHEET GRADING.dwg (NM)

CONTINUED ON SHEET C3.3

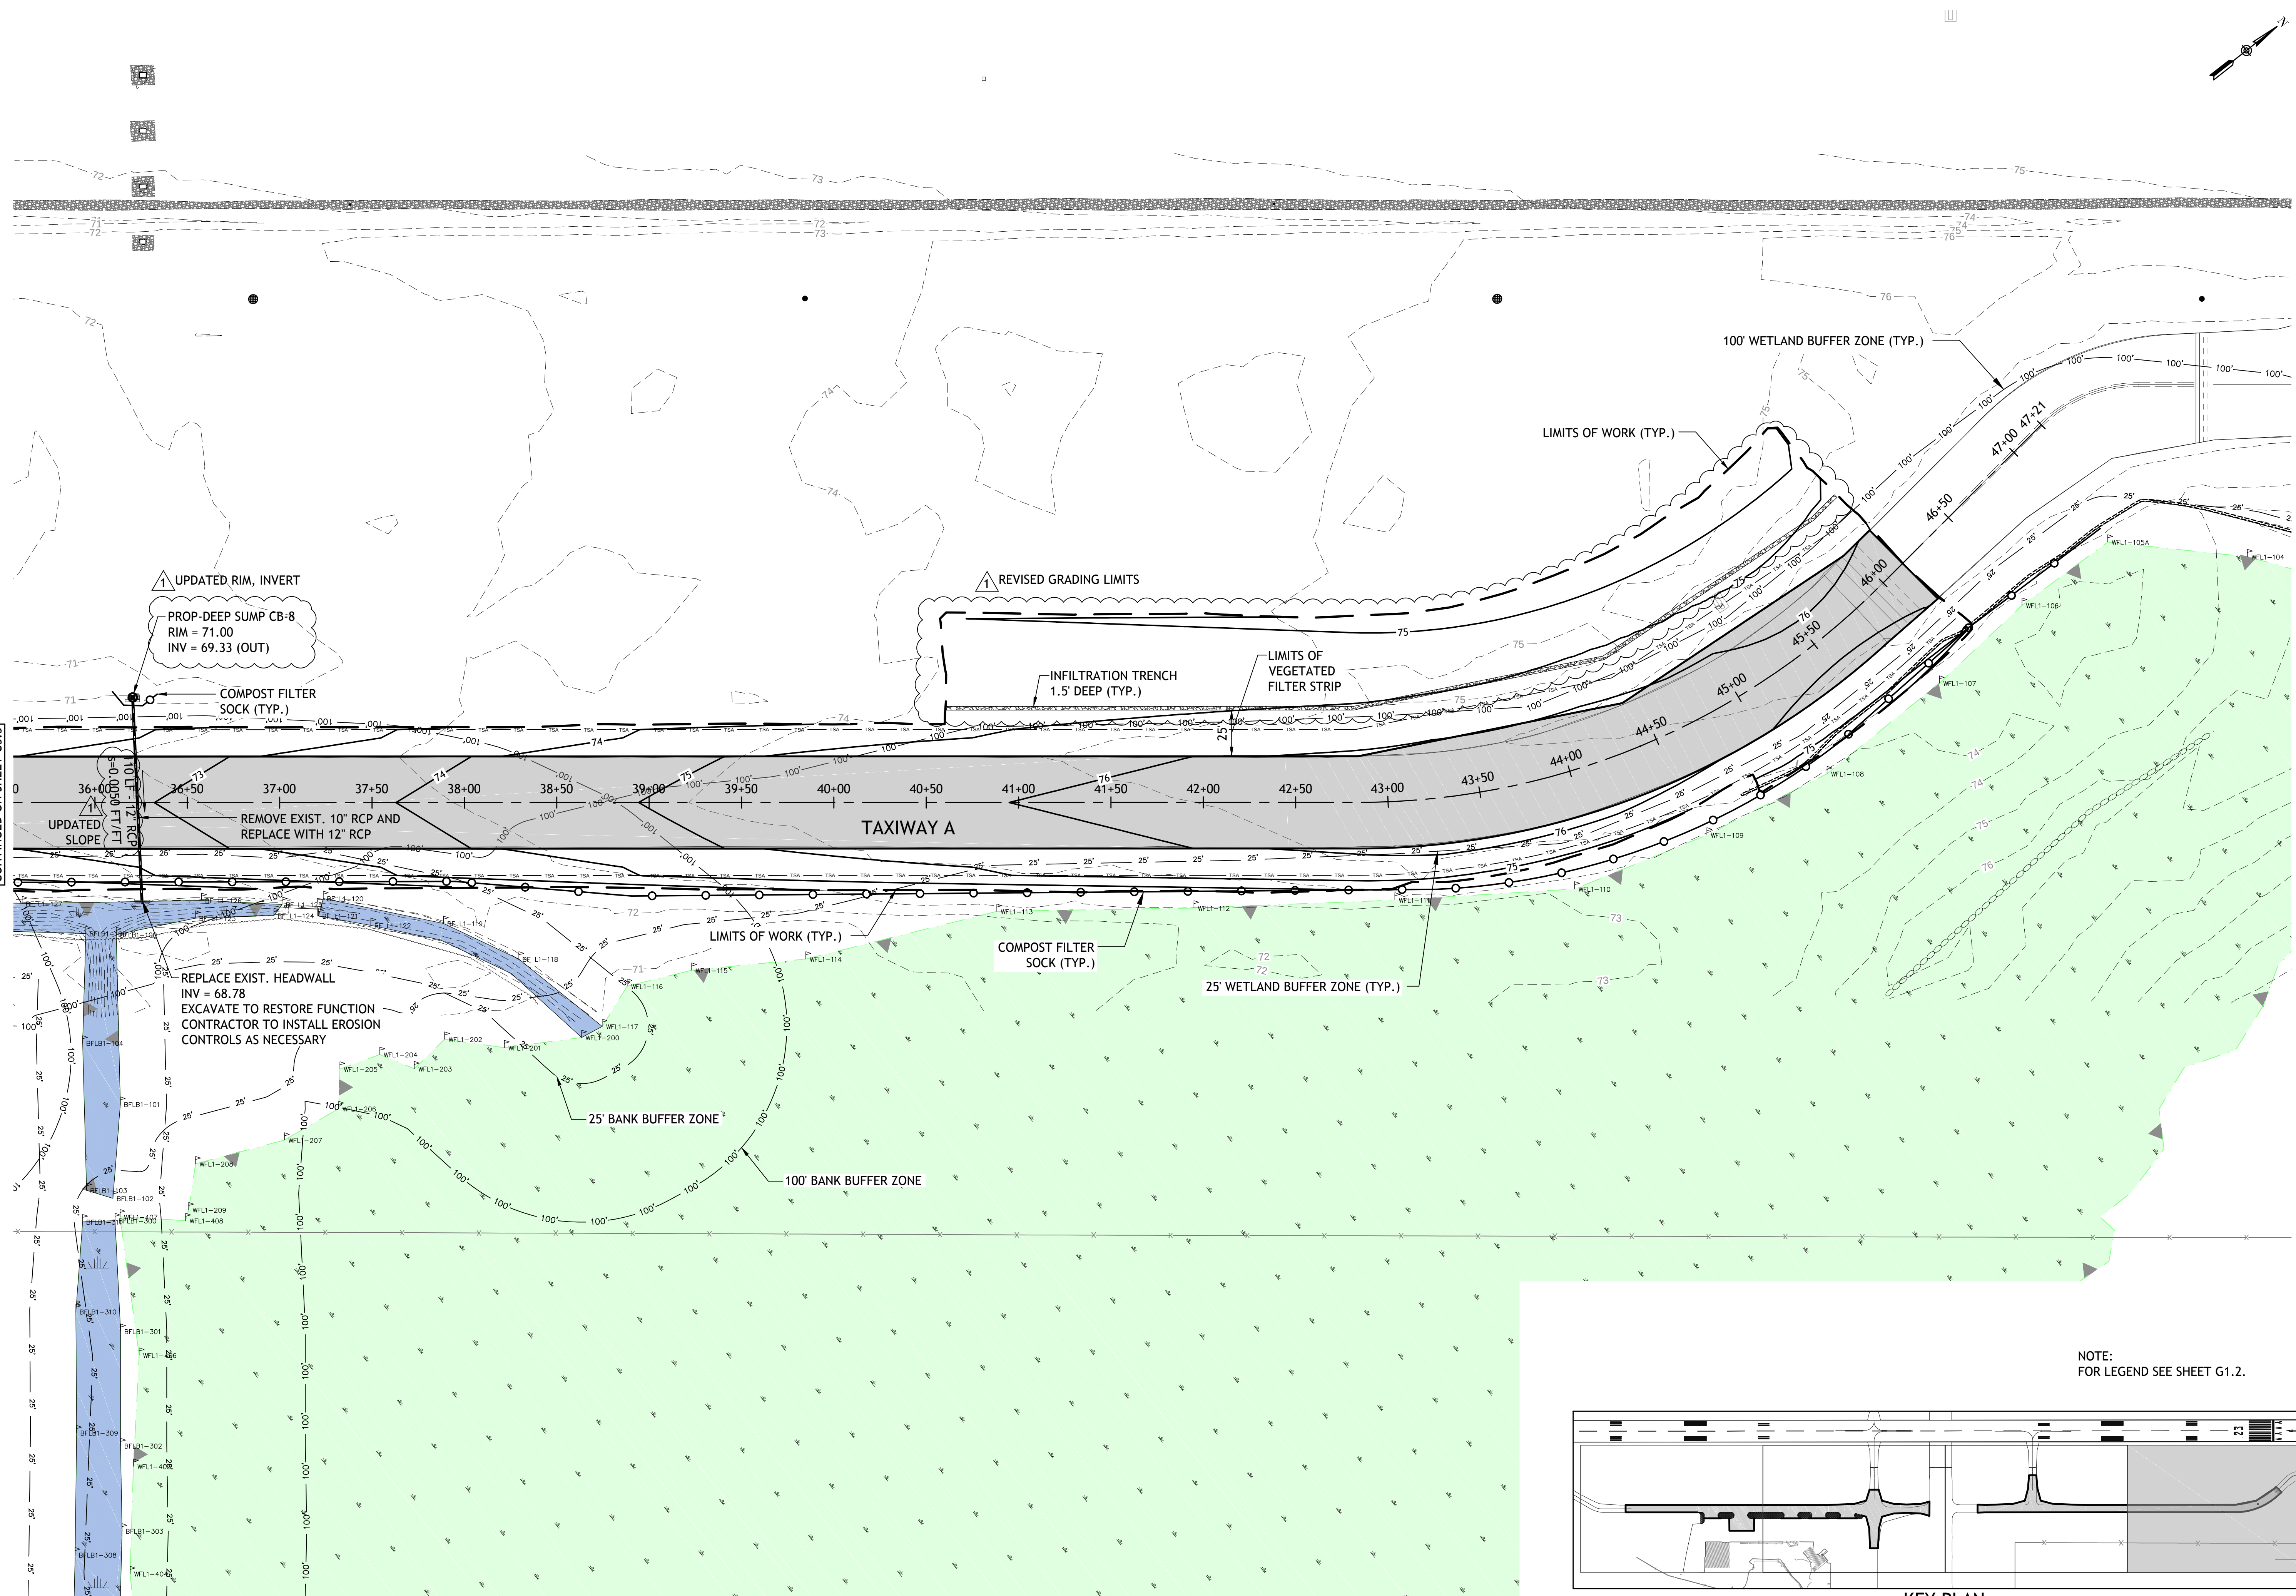

NOTE:
FOR LEGEND SEE SHEET G1.2.

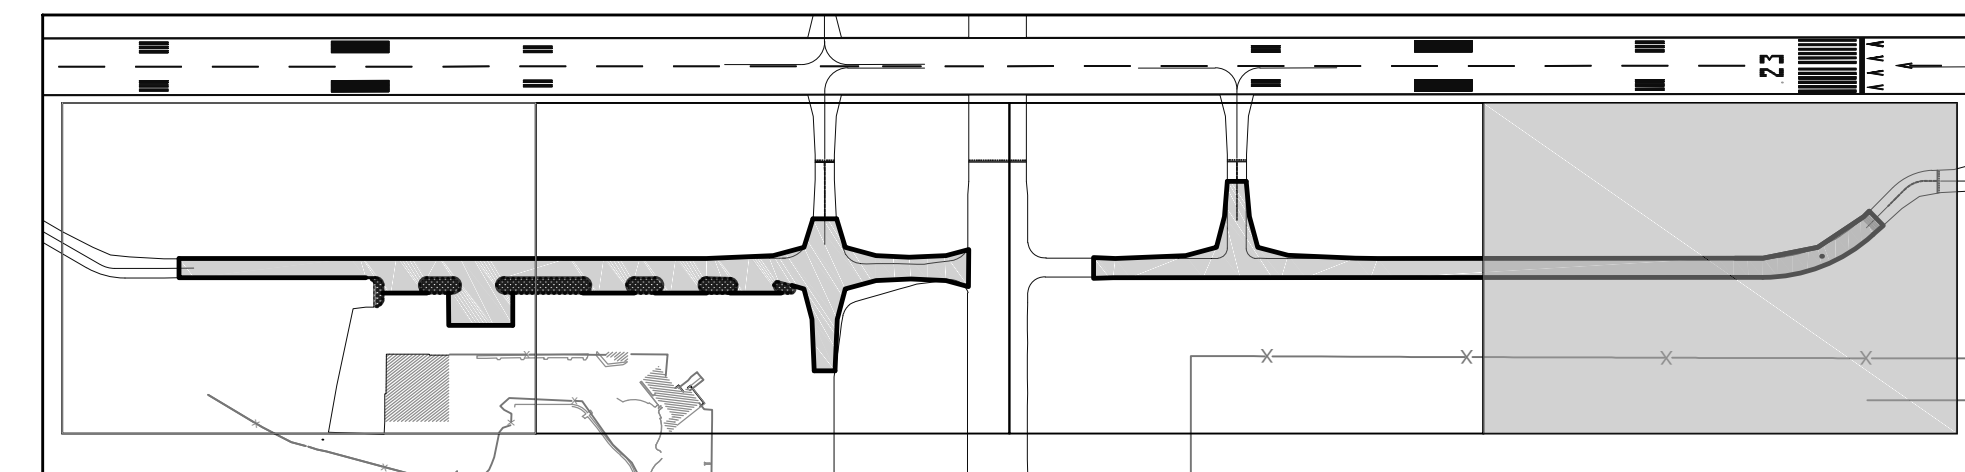

KEY PLAN
SCALE: 1" = 500'



AIRPORT SOLUTIONS GROUP
INCORPORATED
100 BEDFORD STREET
NEW BEDFORD, MASSACHUSETTS 01903
PHONE (508) 491-0883 FAX (508) 491-0880
WWW.AIRPORTSOLUTIONSGROUP.COM
GROUP LLC AND SHALL BE THE ACT OF THE GROUP LLC AND SHALL BE THE ACT OF THE GROUP LLC AND SHALL BE THE ACT OF THE GROUP LLC


NO.	DATE	DESCRIPTION	BY
1	12/31/14	GRADING AND DRAINAGE REVISIONS	CNM

PROJECT	OWNER
NOTICE OF INTENT PERMIT DRAWINGS	NEW BEDFORD AIRPORT COMMISSION NEW BEDFORD REGIONAL AIRPORT NEW BEDFORD, MASSACHUSETTS


PROJECT NO.	103-030
CADD FILE	SHEET GRADING
DESIGNED BY	RAL
DRAWN BY	CNM
CHECKED BY	RAL
DATE	DECEMBER 2014
DRAWING SCALE	1" = 40'

SHEET TITLE	GRADING AND DRAINAGE PLAN (4 OF 4)
DRAWING NO.	C2.4

12/31/2014 10:17:59 AM P:\ASG Data\Projects\MA - New Bedford\031 Preliminary Submission\103-031 SHEET_DRAINAGE DETAILS.dwg (CJM)

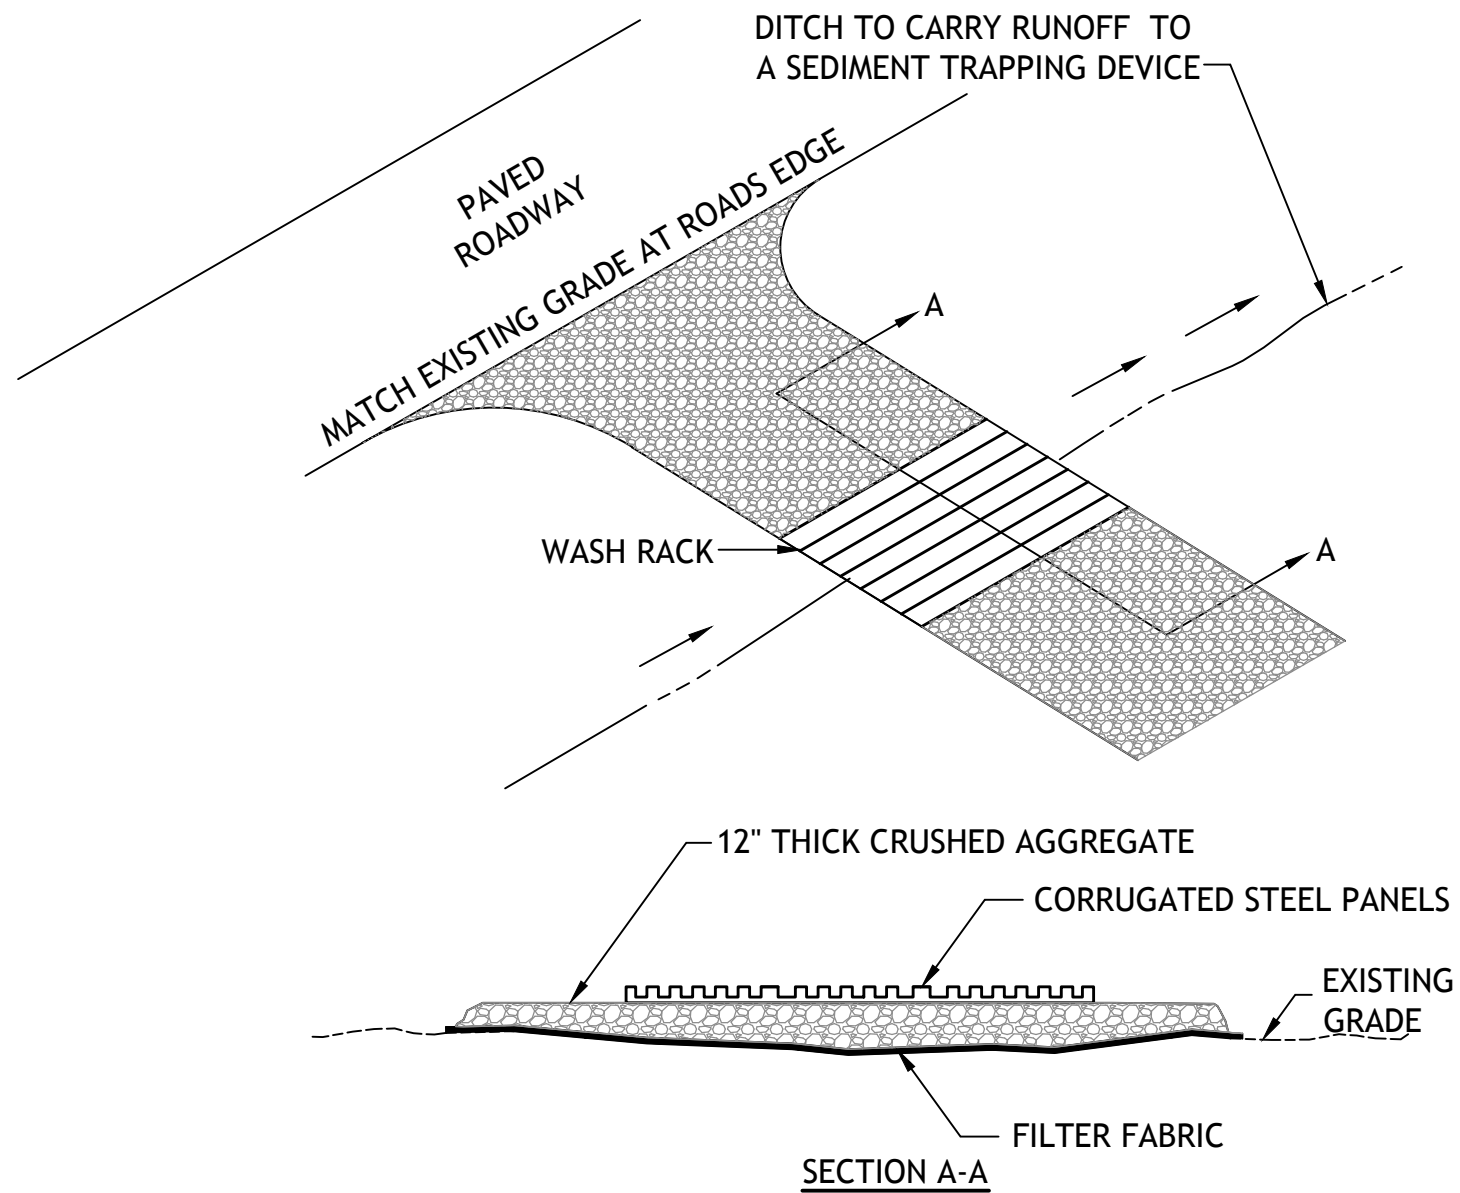

TYPICAL TIRE WASH DETAIL
SCALE: N.T.S.

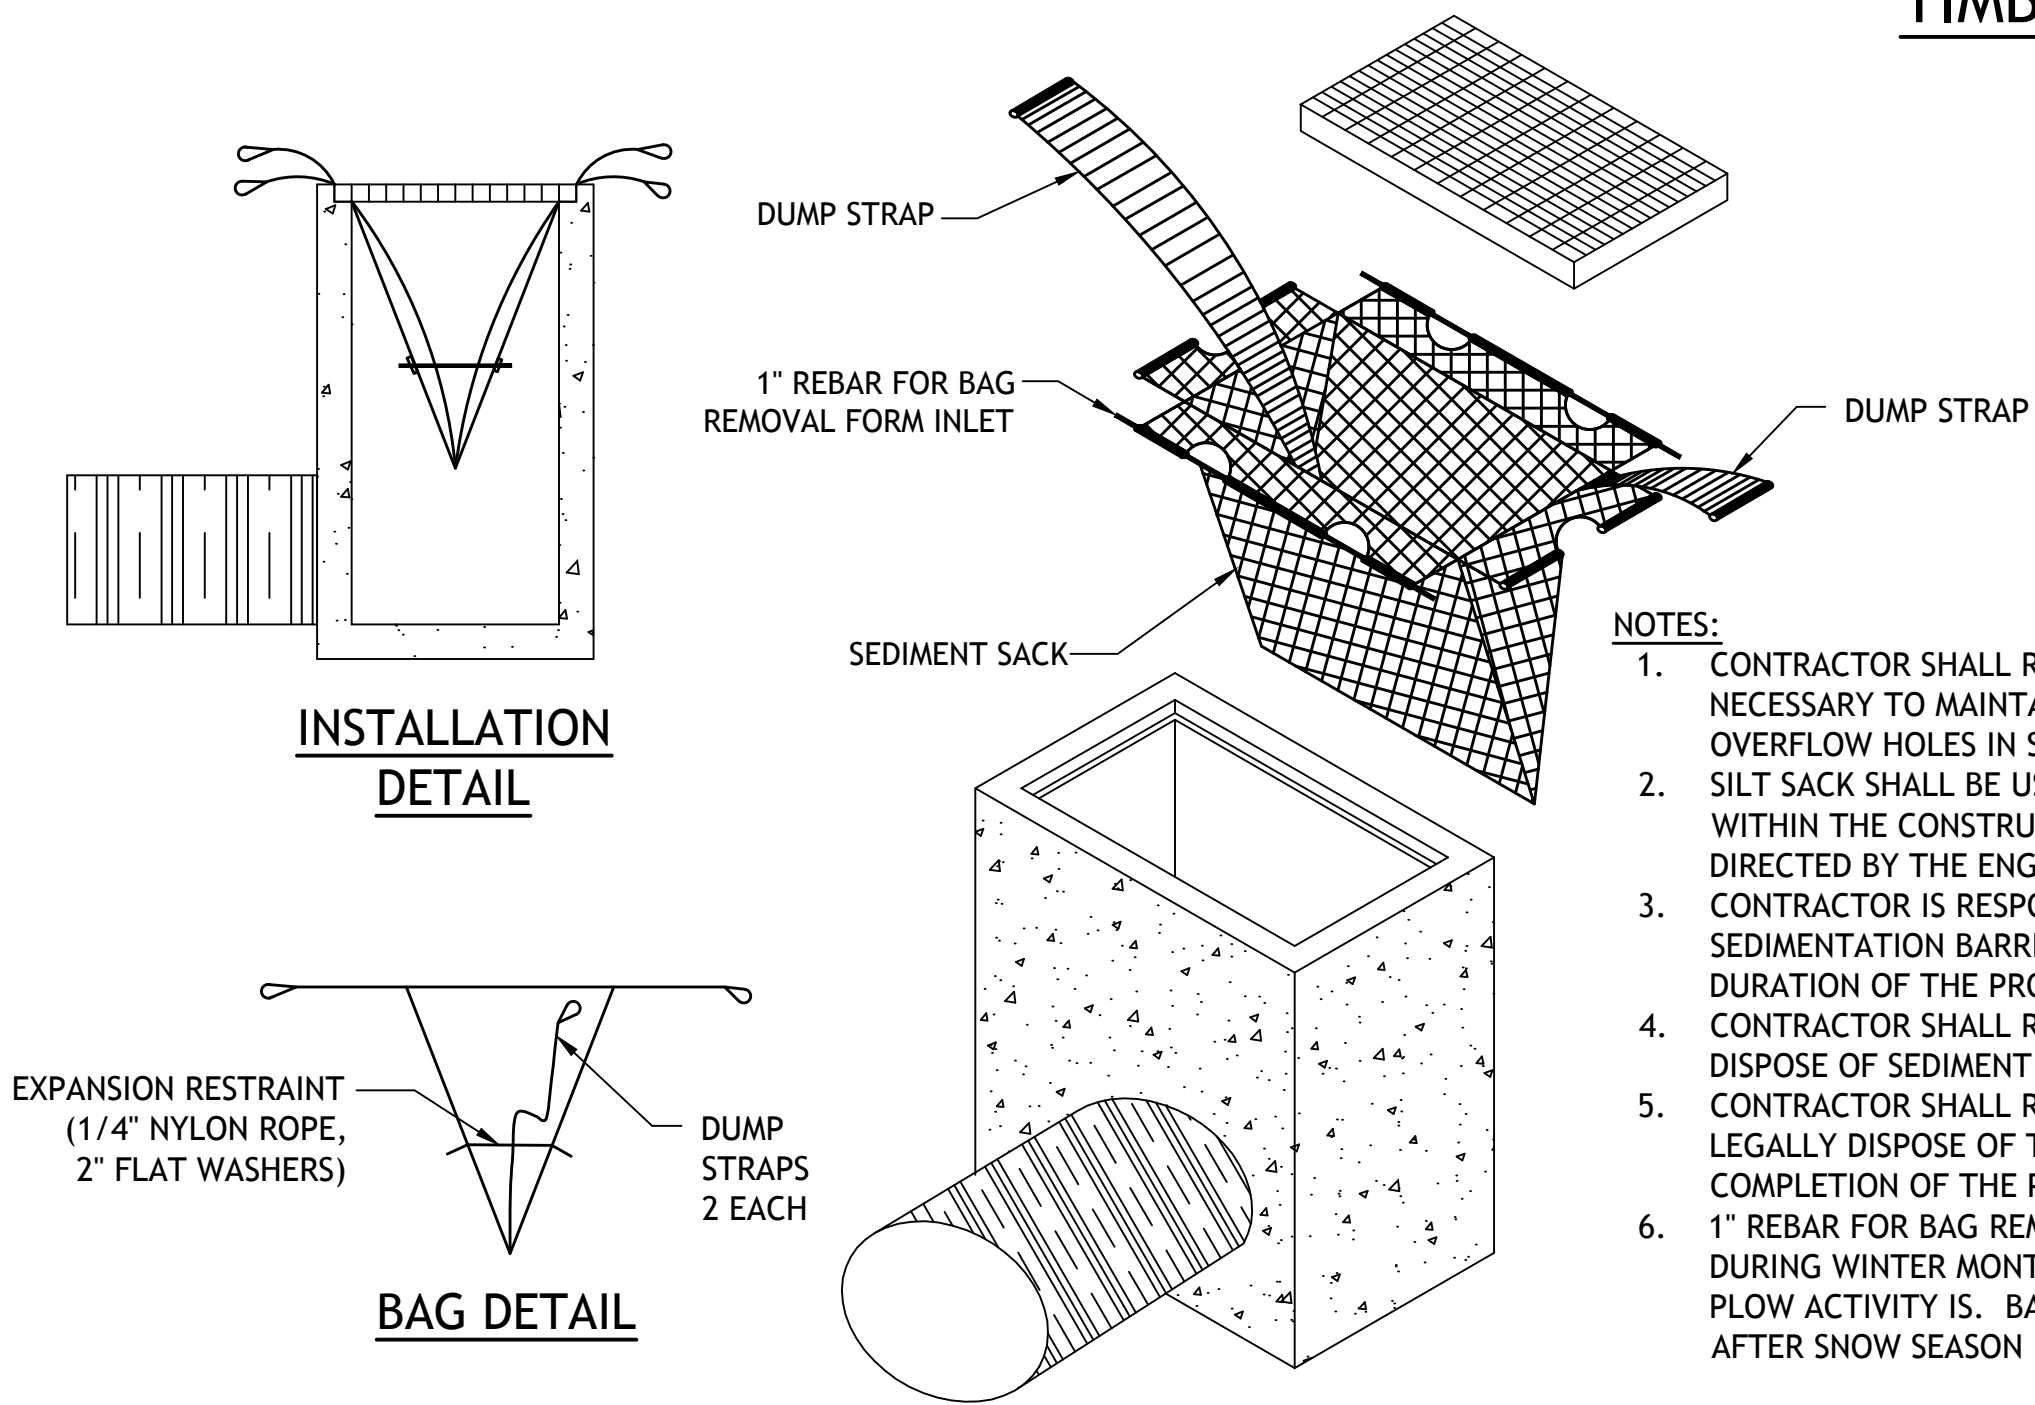

TIMBER BOG MAT DETAIL
SCALE: N.T.S.


TIMBER BOG MAT NOTES:

1. THE LENGTH AND WIDTH DIMENSIONS OF THE TIMBER BOG MATS USED DURING CONSTRUCTION SHALL BE SELECTED ACCORDINGLY BASED ON THE SIZE OF THE EQUIPMENT INTENDED TO OPERATE ON THEM. AT NO TIME SHALL THE WHEEL BASE OR TRACK WIDTH OF THE EQUIPMENT WORKING ON THE TIMBER BOG MATS BE WIDER THAN THE MAT.
2. IN THE OPINION OF THE ENGINEER, TIMBER BOG MATS THAT ARE BROKEN, CRACKED, OR SEVERELY DETERIORATED BEYOND THEIR USEFUL SERVICE LIFE MUST BE REPLACED BY THE CONTRACTOR AT THE ENGINEERS' DISCRETION.
3. TIMBER BOG MATS SHALL BE REMOVED AT THE COMPLETION OF THE PROJECT.



NOTES:

1. CONTRACTOR SHALL REMOVE SEDIMENT AS NECESSARY TO MAINTAIN LEVEL BELOW OVERFLOW HOLES IN SILT SACK.
2. SILT SACK SHALL BE USED ON ALL CATCH BASINS WITHIN THE CONSTRUCTION ZONE OR AS DIRECTED BY THE ENGINEER.
3. CONTRACTOR IS RESPONSIBLE FOR MAINTAINING SEDIMENTATION BARRIERS THROUGHOUT THE DURATION OF THE PROJECT.
4. CONTRACTOR SHALL REMOVE AND LEGALLY DISPOSE OF SEDIMENT AS REQUIRED.
5. CONTRACTOR SHALL REMOVE SILT SACKS AND LEGALLY DISPOSE OF THEM OFF-SITE, UPON COMPLETION OF THE PROJECT AND AS REQUIRED.
6. 1" REBAR FOR BAG REMOVAL SHALL BE REMOVED DURING WINTER MONTHS AT LOCATIONS WHERE PLOW ACTIVITY IS. BARS SHALL BE REINSTALLED AFTER SNOW SEASON IS COMPLETE.

CATCH BASIN INLET PROTECTION DETAIL
SCALE: N.T.S.

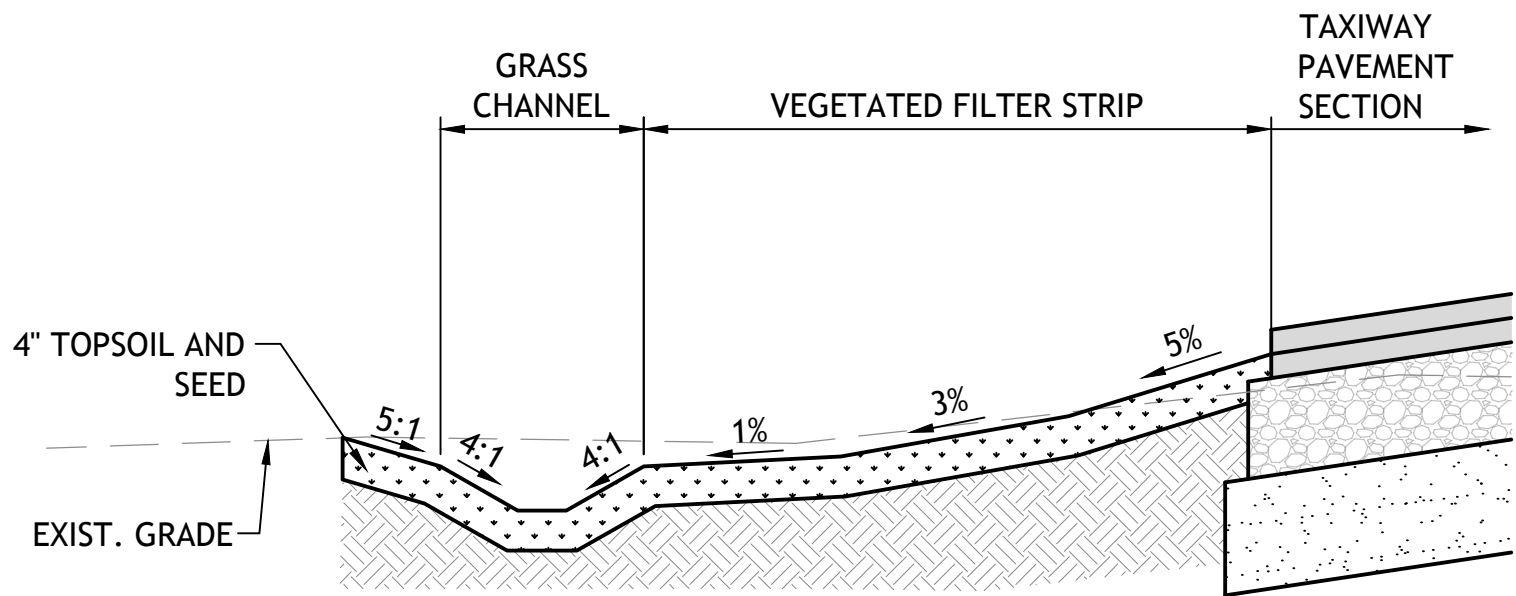


VEGETATED FILTER STRIP AND GRASS CHANNEL DETAIL
SCALE: N.T.S.

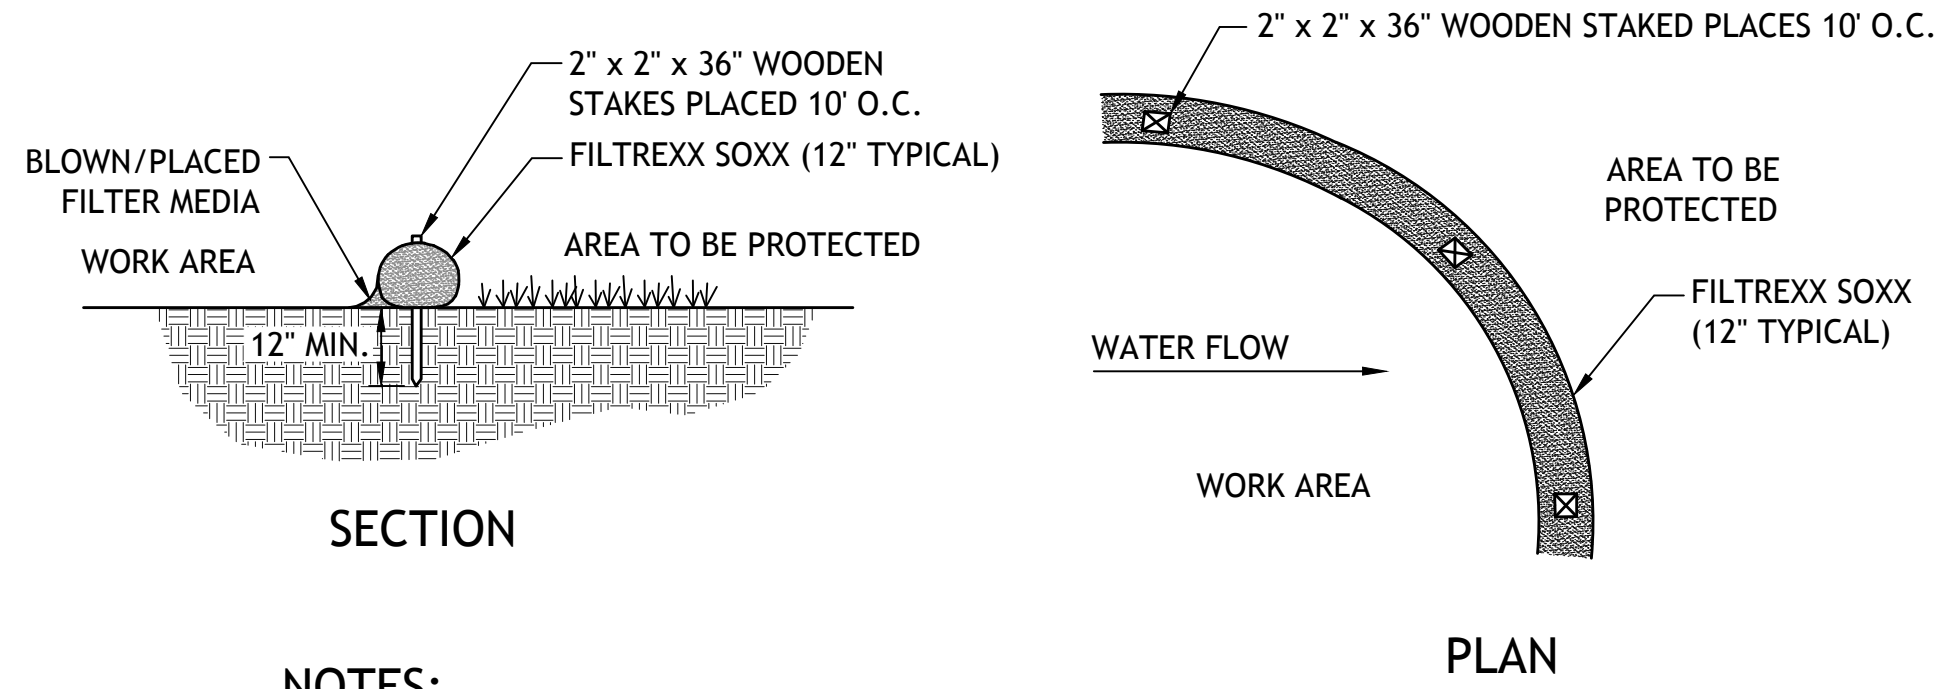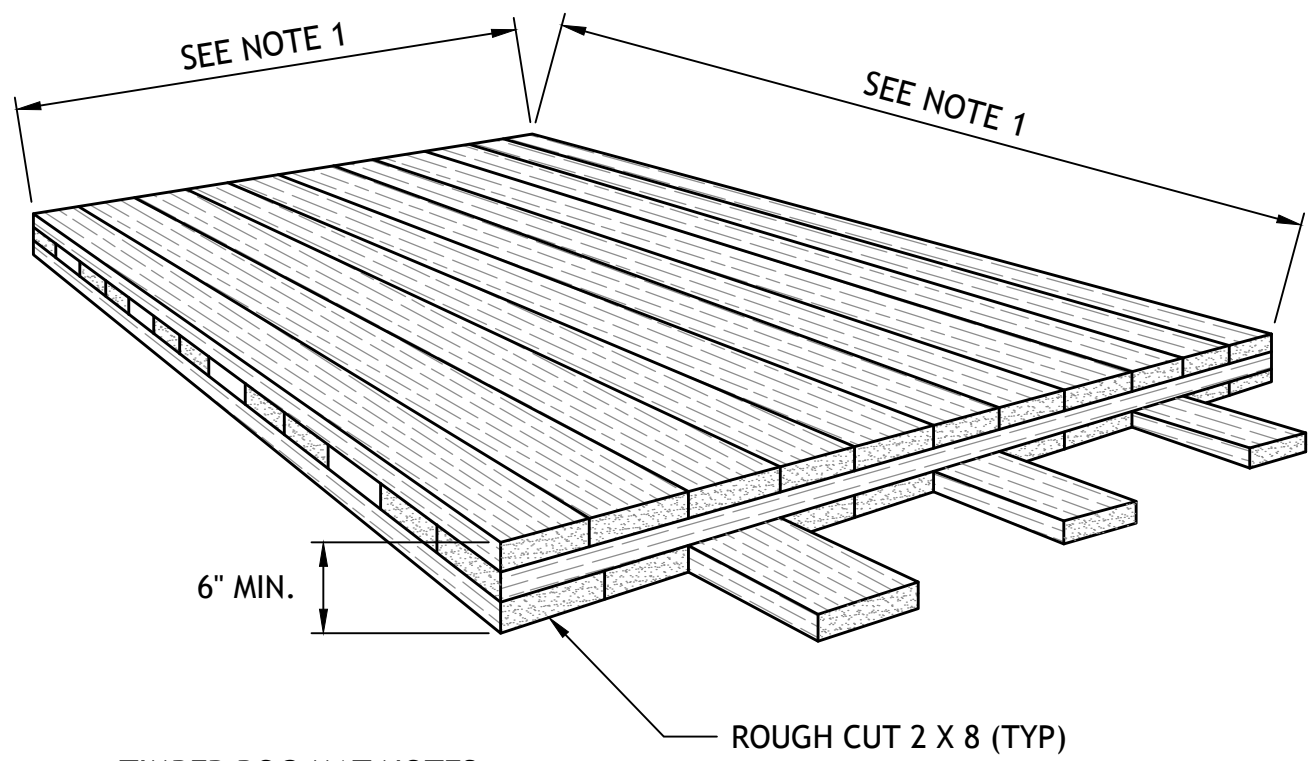

NOTES:

1. ALL MATERIAL TO MEET FILTREXX SPECIFICATIONS.
2. FILTER MEDIA FILL TO MEET APPLICATION REQUIREMENTS.
3. COMPOST MATERIAL TO BE DISPERSED ON SITE AS DETERMINED BY THE ENGINEER.


COMPOST FILTER SOCK (FILTREXX SOXX) SEDIMENT CONTROL DETAIL
SCALE: N.T.S.

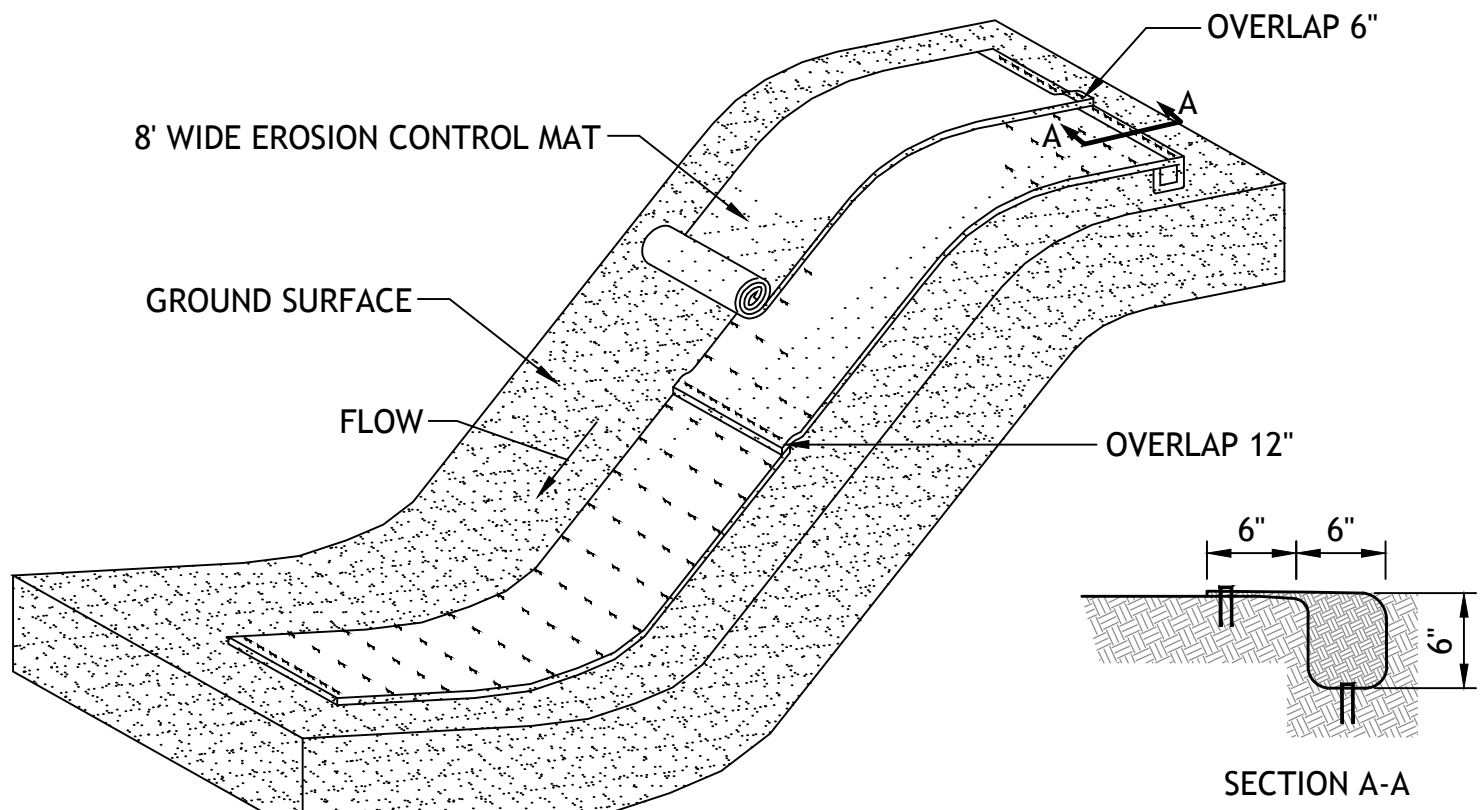

EROSION CONTROL MATTING NOTES:

1. PRIOR TO PLACING EROSION CONTROL MATTING, PREPARE THE SOIL BY RAKING AREA FREE OF CLODS AND LARGE STONES.
2. SEED, MULCH AND FERTILIZER SHALL BE DISTRIBUTED AS SPECIFIED OVER THE PREPARED SOIL PRIOR TO PLACING THE EROSION CONTROL MATTING.
3. ALL SEAMS SHALL BE OVERLAPPED A MINIMUM OF 12" AND SECURED WITH STAPLES 18" ON CENTER.
4. TO SECURE MAT TO GROUND, STAPLE RANDOMLY AT 24" INTERVALS THROUGHOUT, OR AT 12" AT ENDS
5. APPROXIMATELY 200 STAPLES PER ROLL
6. PLACE EROSION CONTROL MATTING AS DIRECTED BY THE ENGINEER AND ON SLOPES GREATER THAN 5:1.

EROSION CONTROL MATTING DETAIL
SCALE: N.T.S.

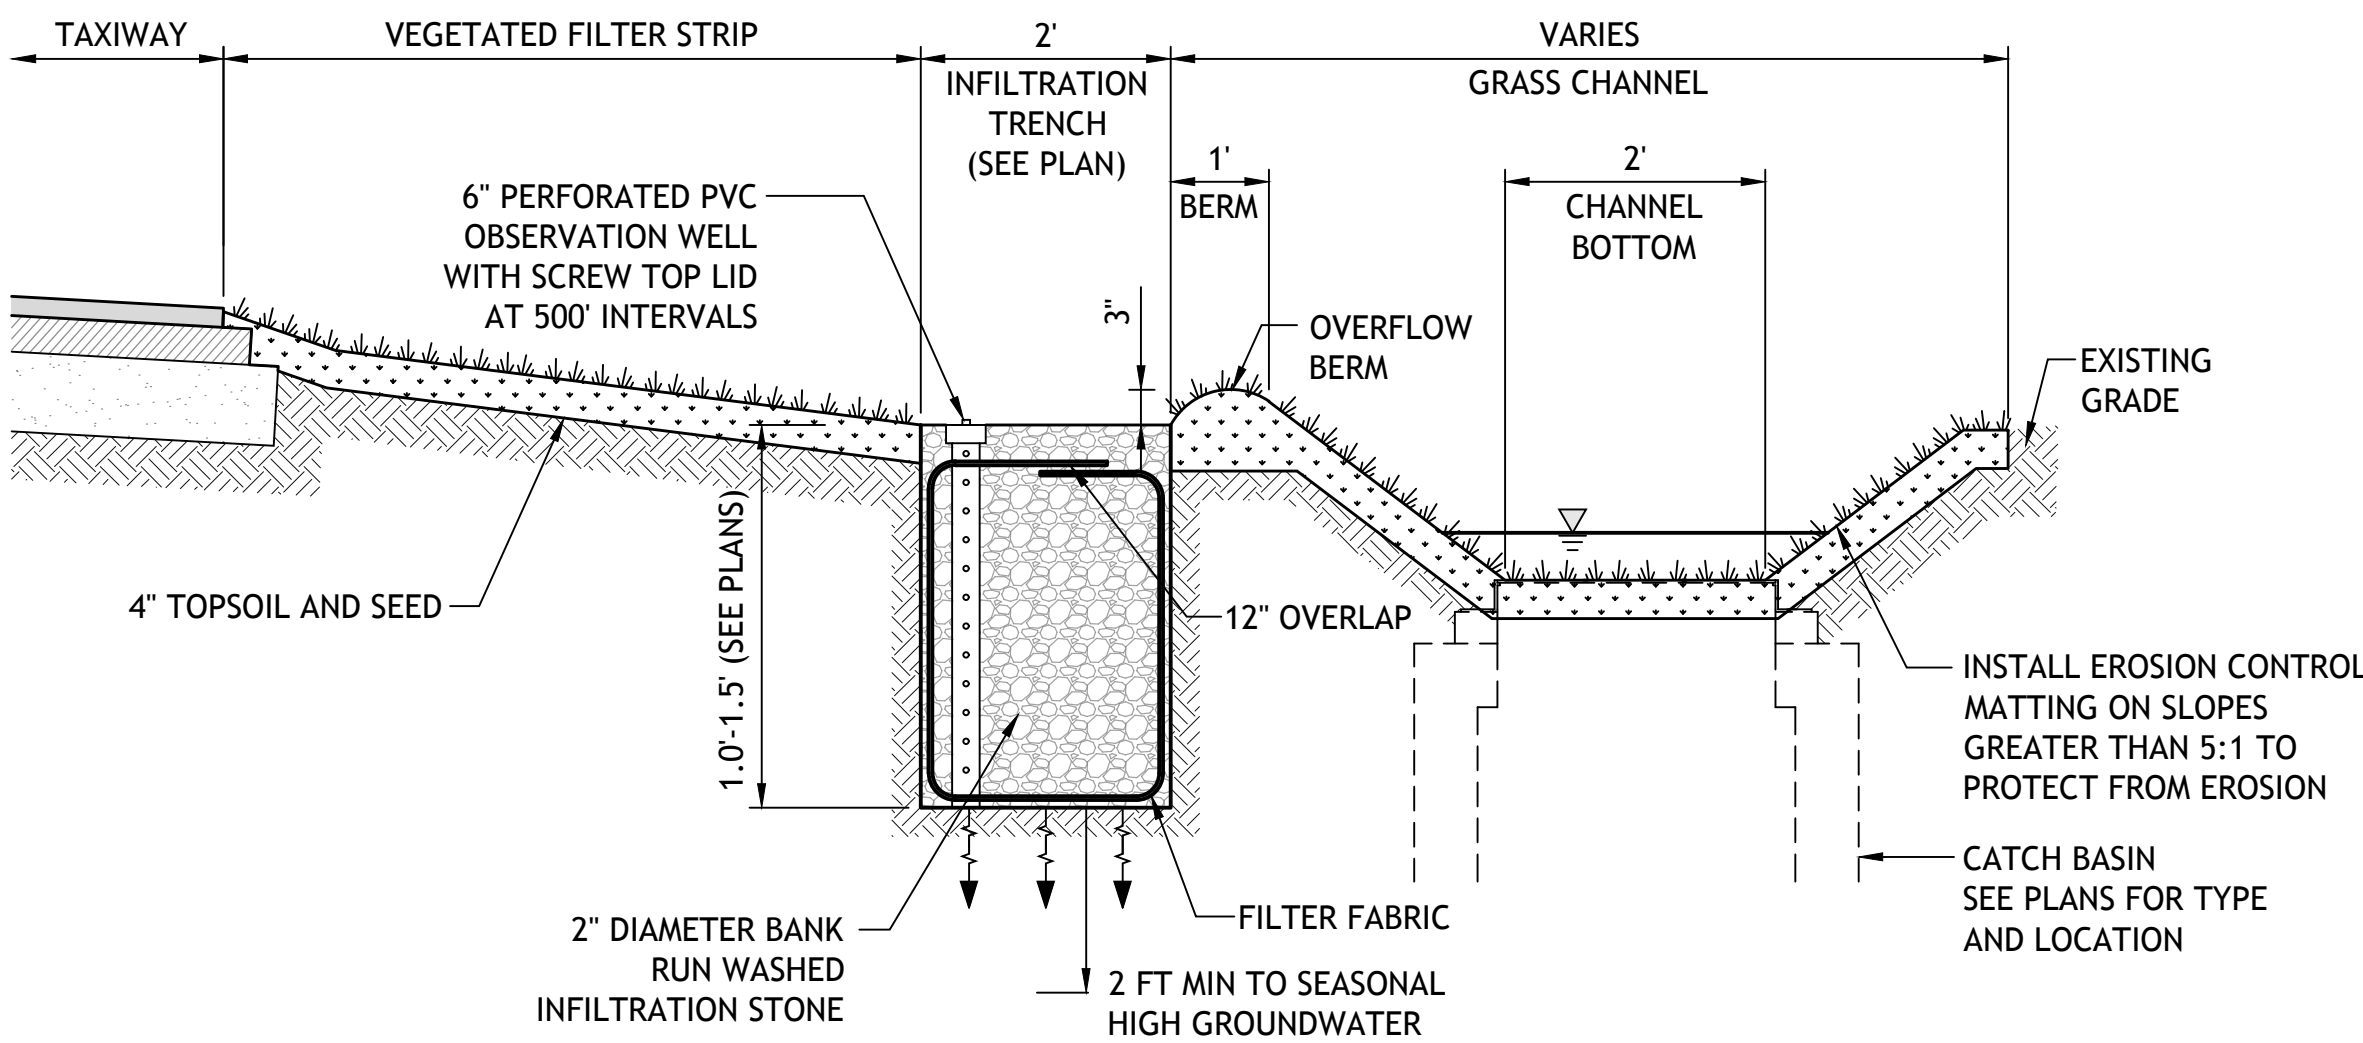

INFILTRATION TRENCH DETAIL
SCALE: N.T.S.



NO.	DATE	DESCRIPTION	BY
1	12/31/14	GRADING AND DRAINAGE REVISIONS	CJM


PROJECT	OWNER
NOTICE OF INTENT PERMIT DRAWINGS	NEW BEDFORD AIRPORT COMMISSION NEW BEDFORD REGIONAL AIRPORT NEW BEDFORD, MASSACHUSETTS

PROJECT NO.	103-030
CADD FILE	SHEET_DRAINAGE D
DESIGNED BY	RAL
DRAWN BY	CJM
CHECKED BY	RAL
DATE	DECEMBER 2014
DRAWING SCALE	N.T.S.


SHEET TITLE	GRAPHIC SCALE
DRAINAGE AND EROSION CONTROL DETAILS (1 OF 2)	NOT TO SCALE

DRAWING NO.
C3.1
12 OF 13


12/31/2014 10:17:59 AM P:\VSG Data\Projects\MA - New Bedford\031 Reconstruct\Towway\A\CADD\Preliminary Submittal\103-031 SHEET_DRAINAGE DETAILS.dwg (CJM)

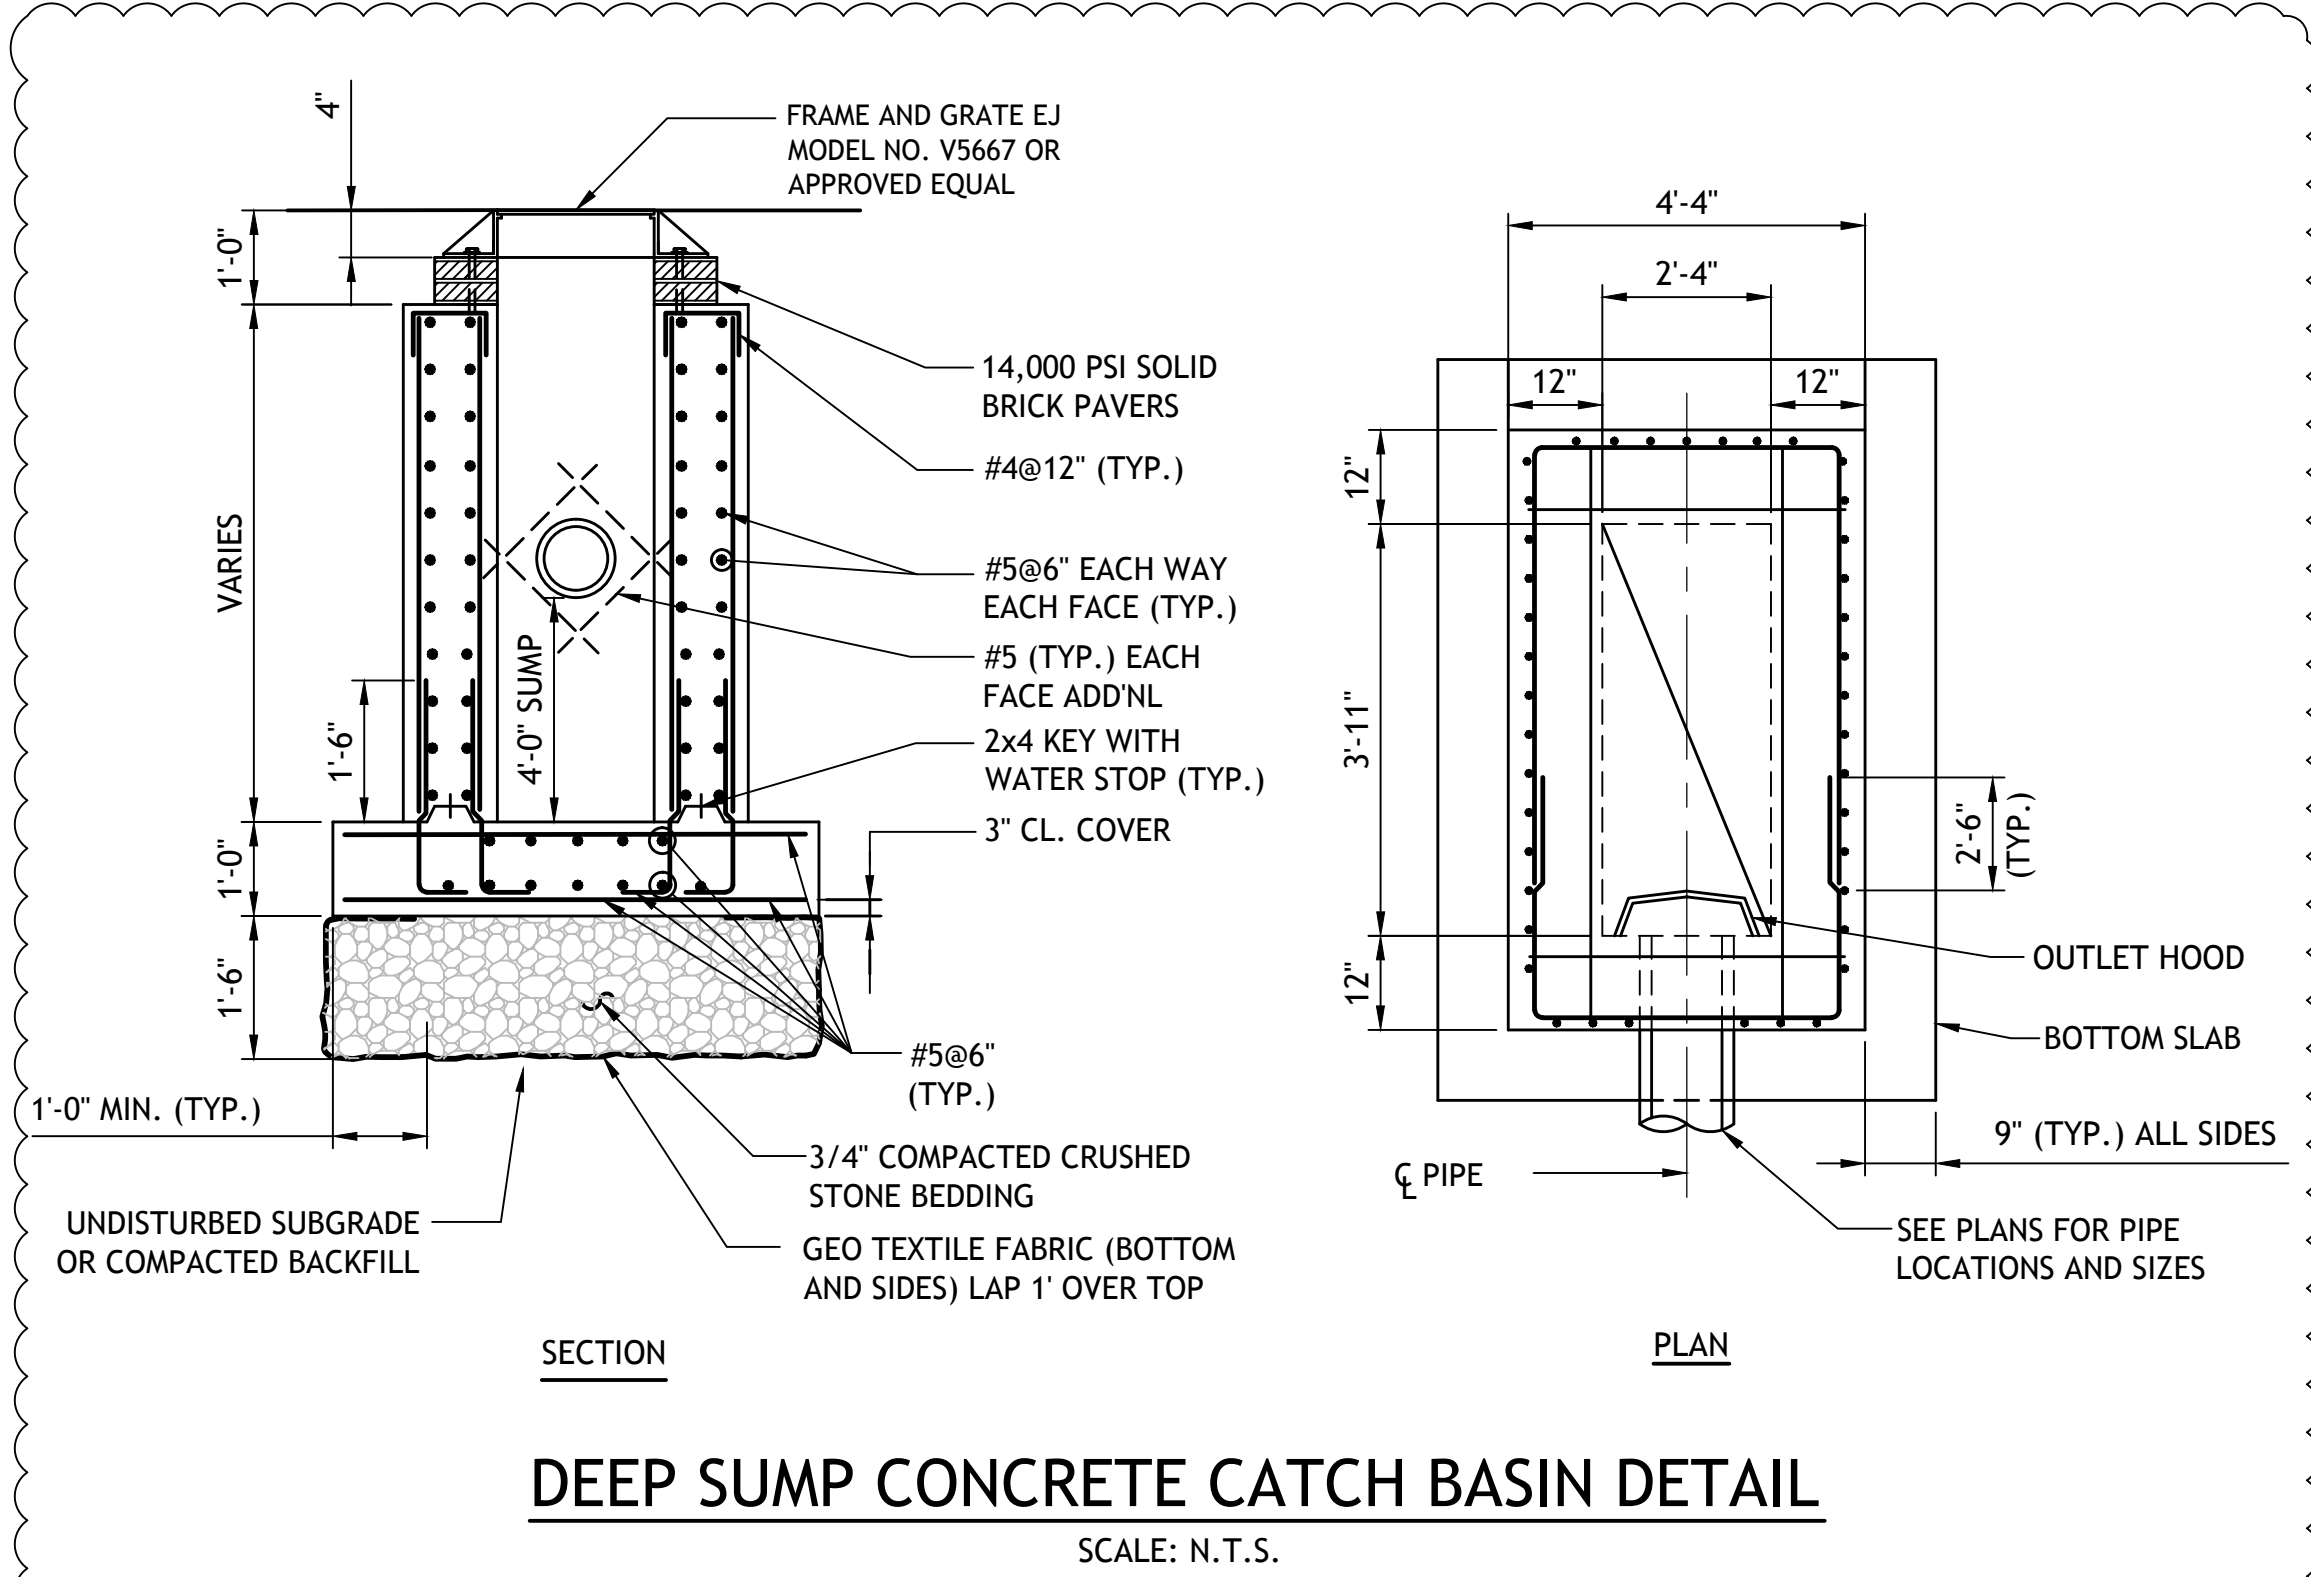

1 CHANGED CATCH BASIN TYPE

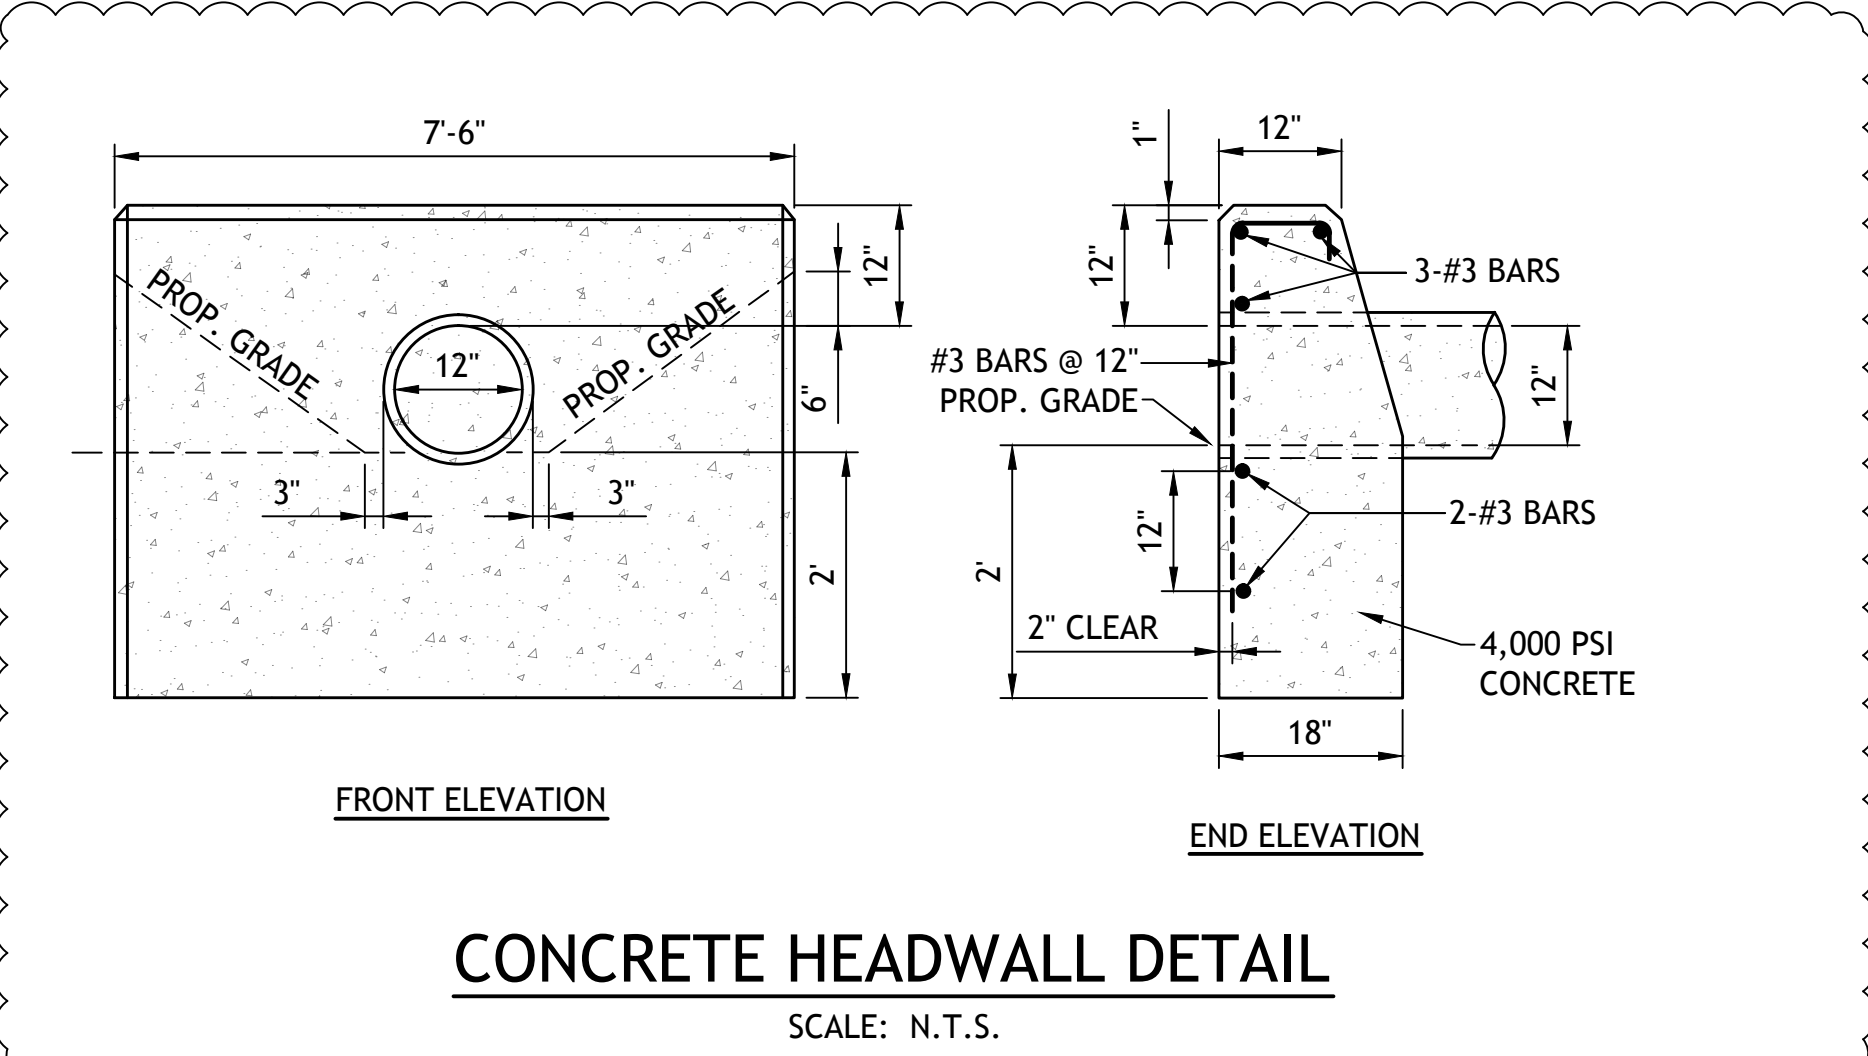

1 ADDED HEADWALL

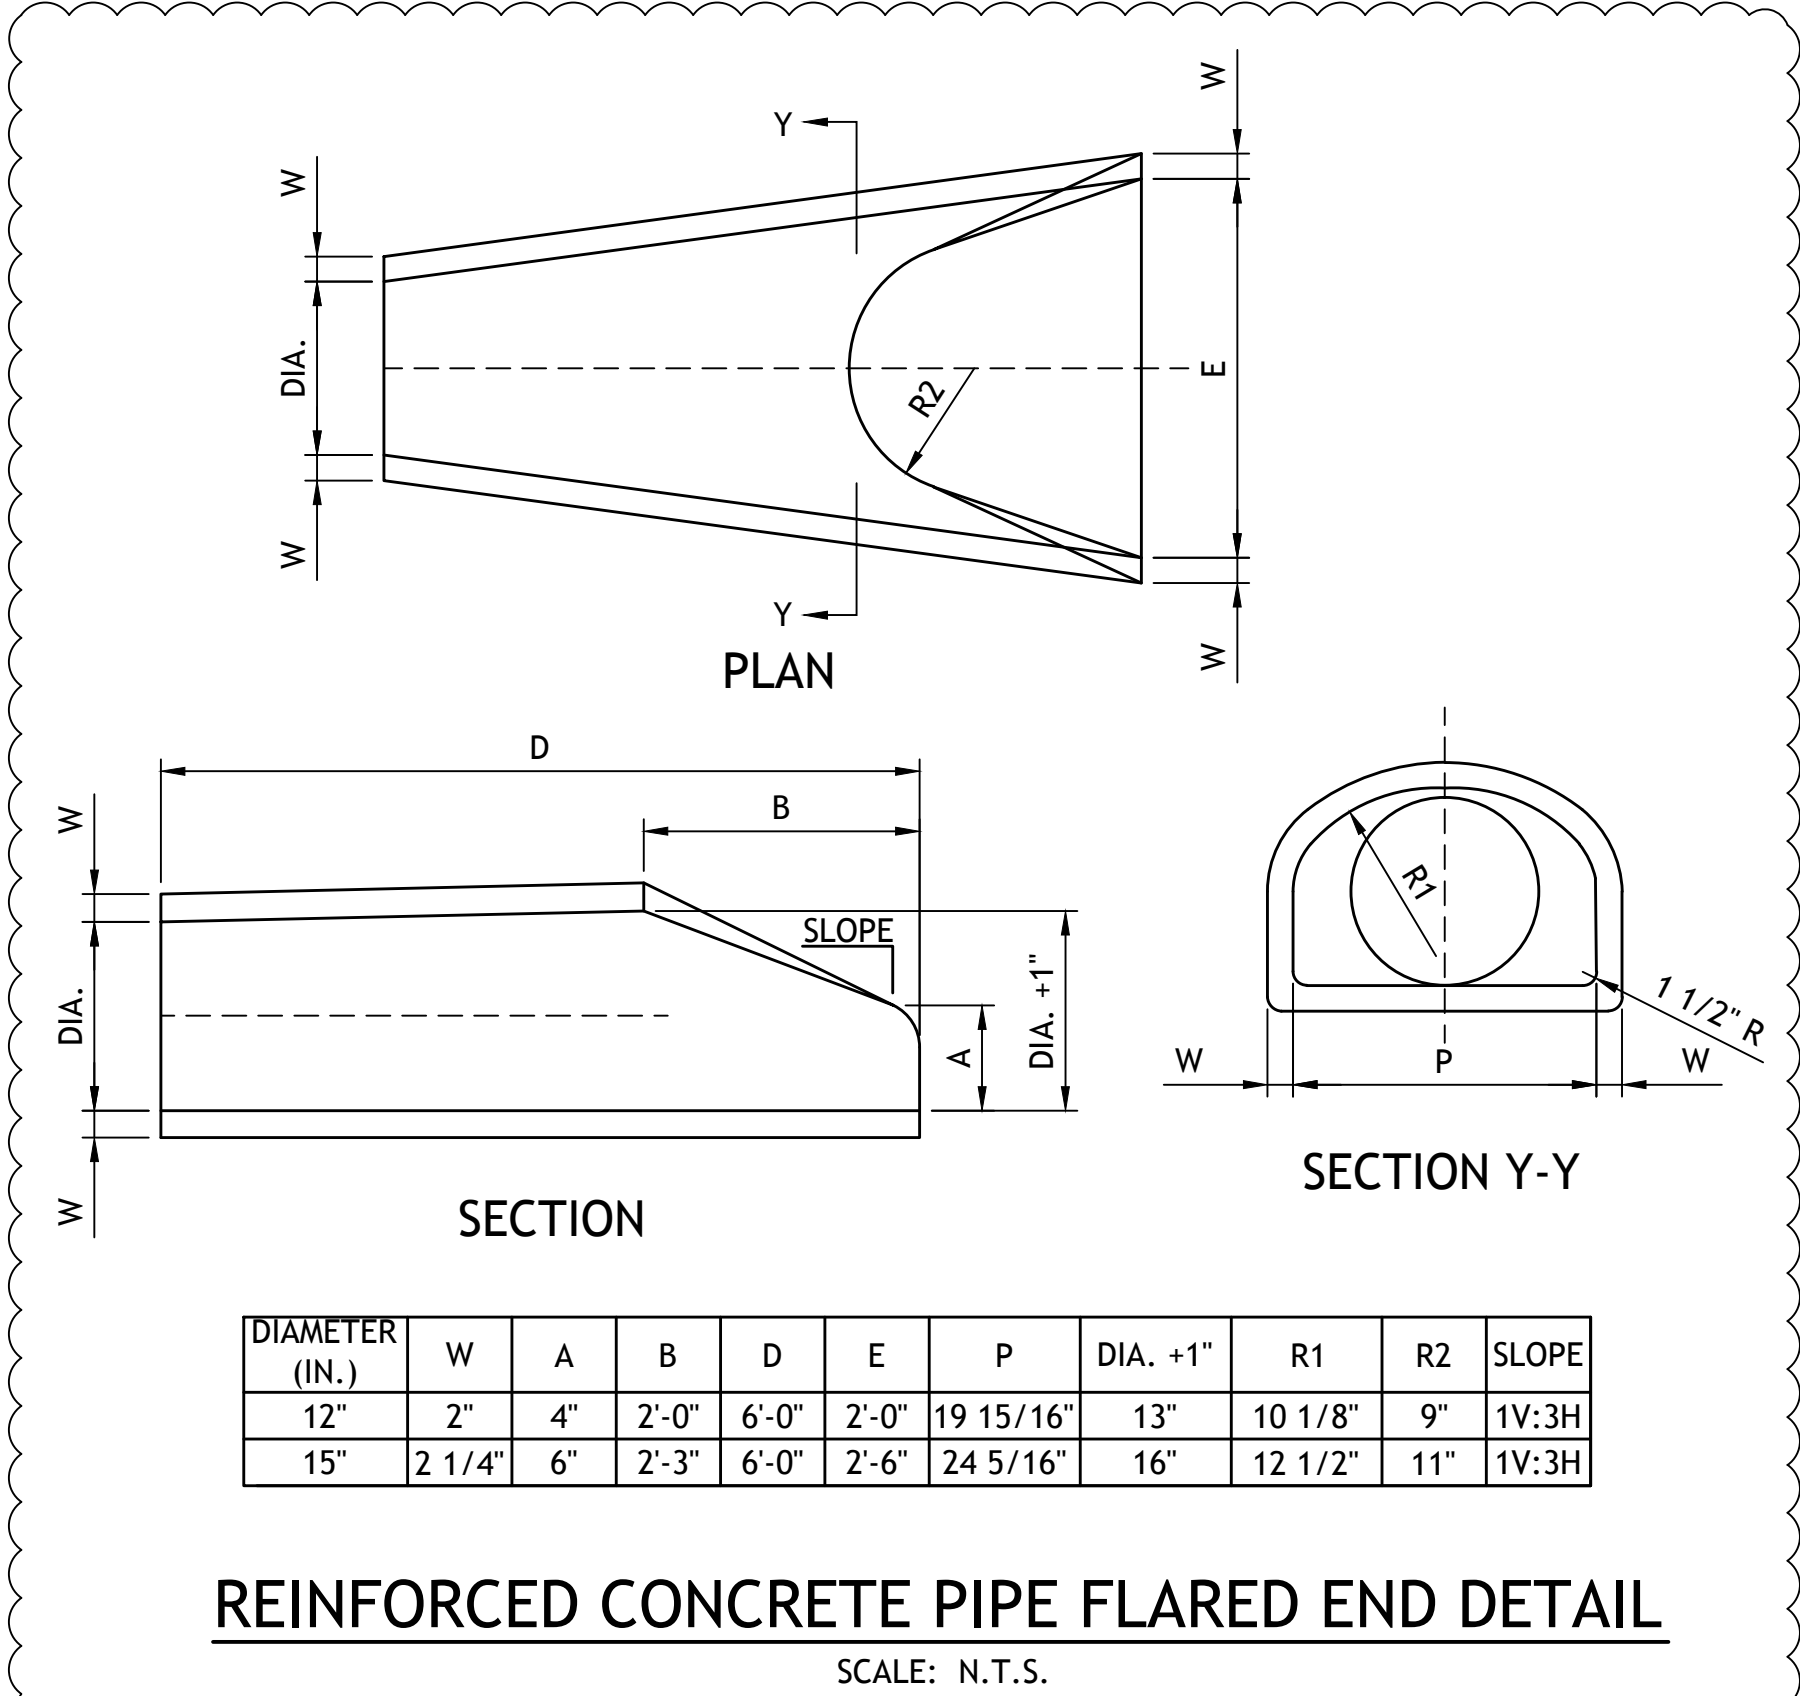

1 ADDED FLARED END



NO.	DATE	DESCRIPTION	BY
1	12/31/14	GRADING AND DRAINAGE REVISIONS	CJM

PROJECT
NOTICE OF INTENT PERMIT DRAWINGS
OWNER
NEW BEDFORD AIRPORT COMMISSION NEW BEDFORD REGIONAL AIRPORT NEW BEDFORD, MASSACHUSETTS

PROJECT NO.	103-030
CADD FILE	SHEET_DRAINAGE D
DESIGNED BY	RAL
DRAWN BY	CJM
CHECKED BY	RAL
DATE	DECEMBER 2014
DRAWING SCALE	N.T.S.

SHEET TITLE
DRAINAGE AND EROSION CONTROL DETAILS (2 OF 2)
GRAPHIC SCALE
NOT TO SCALE

DRAWING NO.
C3.2
13 OF 13