



↑ STAIRS
↑ ELEVATOR

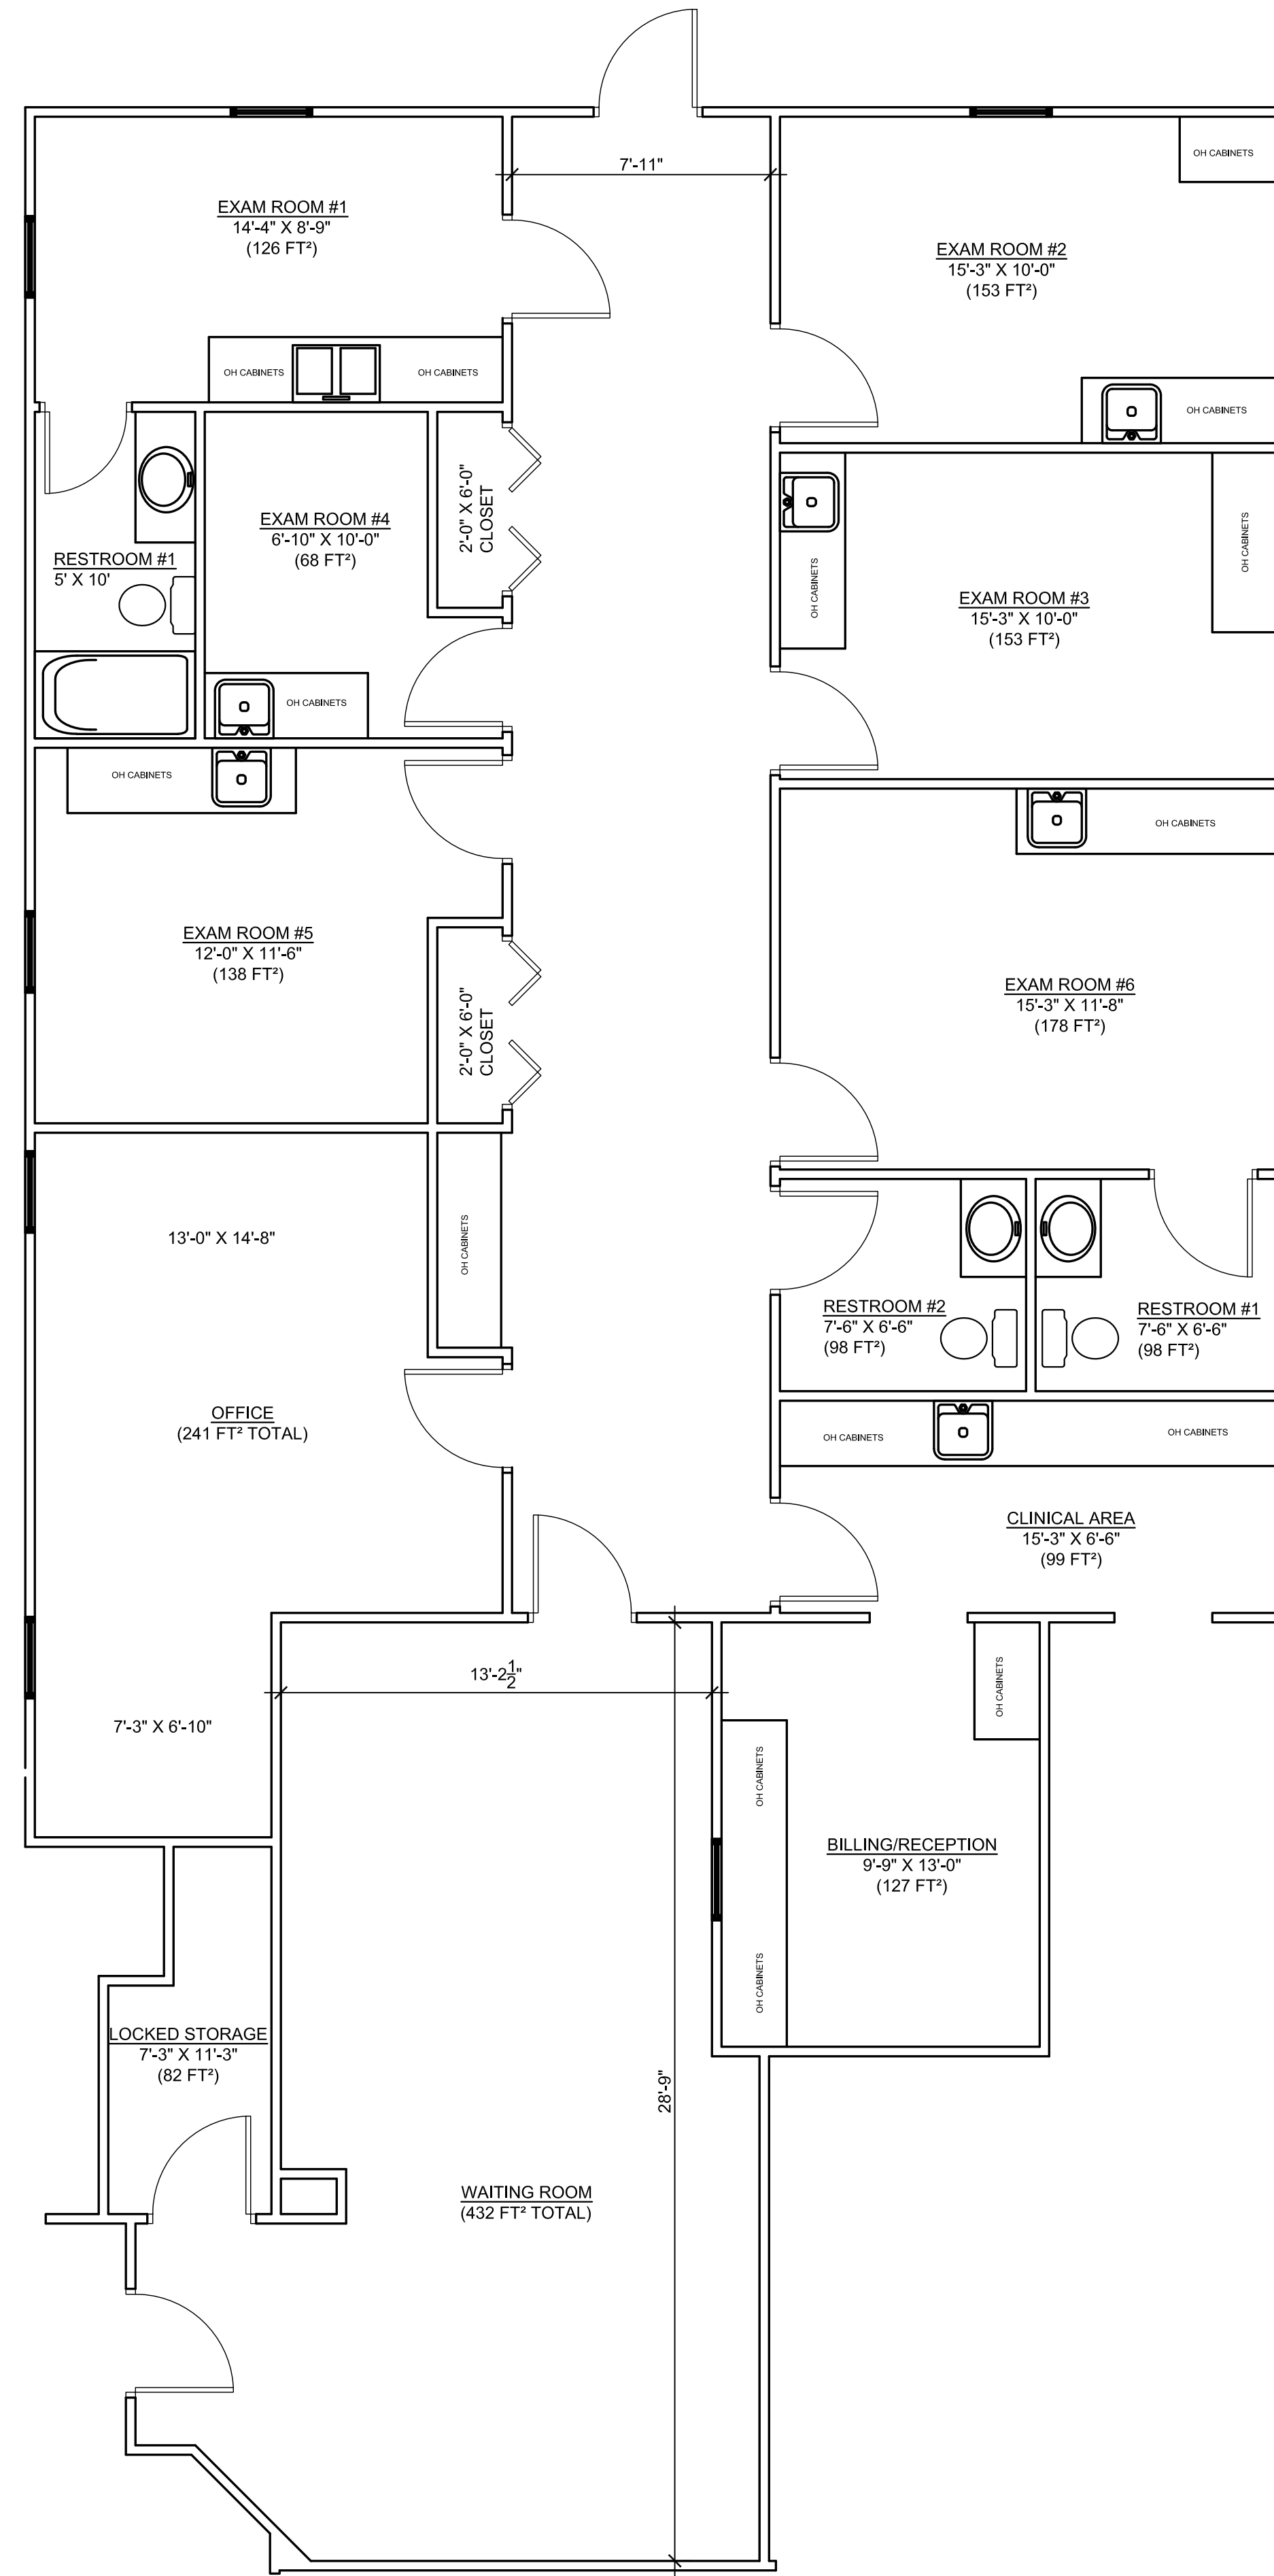

TOTAL OFFICE SPACE
(2452 FT²)

1
A-1.1
2ND FLOOR NORTH-EAST WING
FLOOR PLAN
SCALE: 1/4" = 1'-0"

FLOOR PLAN FOR:
CUMBERLAND DERMATOLOGY
CROSSVILLE, TENNESSEE

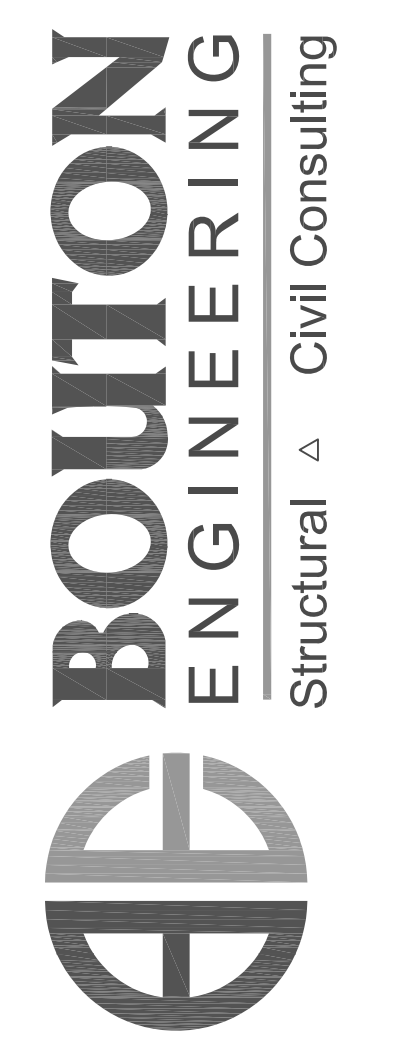

REVISIONS	
1.	
2.	
3.	
4.	
5.	
6.	
7.	
8.	
9.	

A-1.1
SHEET THIS SHEET: FLOOR 2 NORTH-EAST WING FLOOR PLAN
SCALE: AS NOTED
JOB NO.: 18-16 | DATE: 4.10.2018
DWN BY: KB