


VECTORWORKS EDUCATIONAL VERSION

VECTORWORKS EDUCATIONAL VERSION

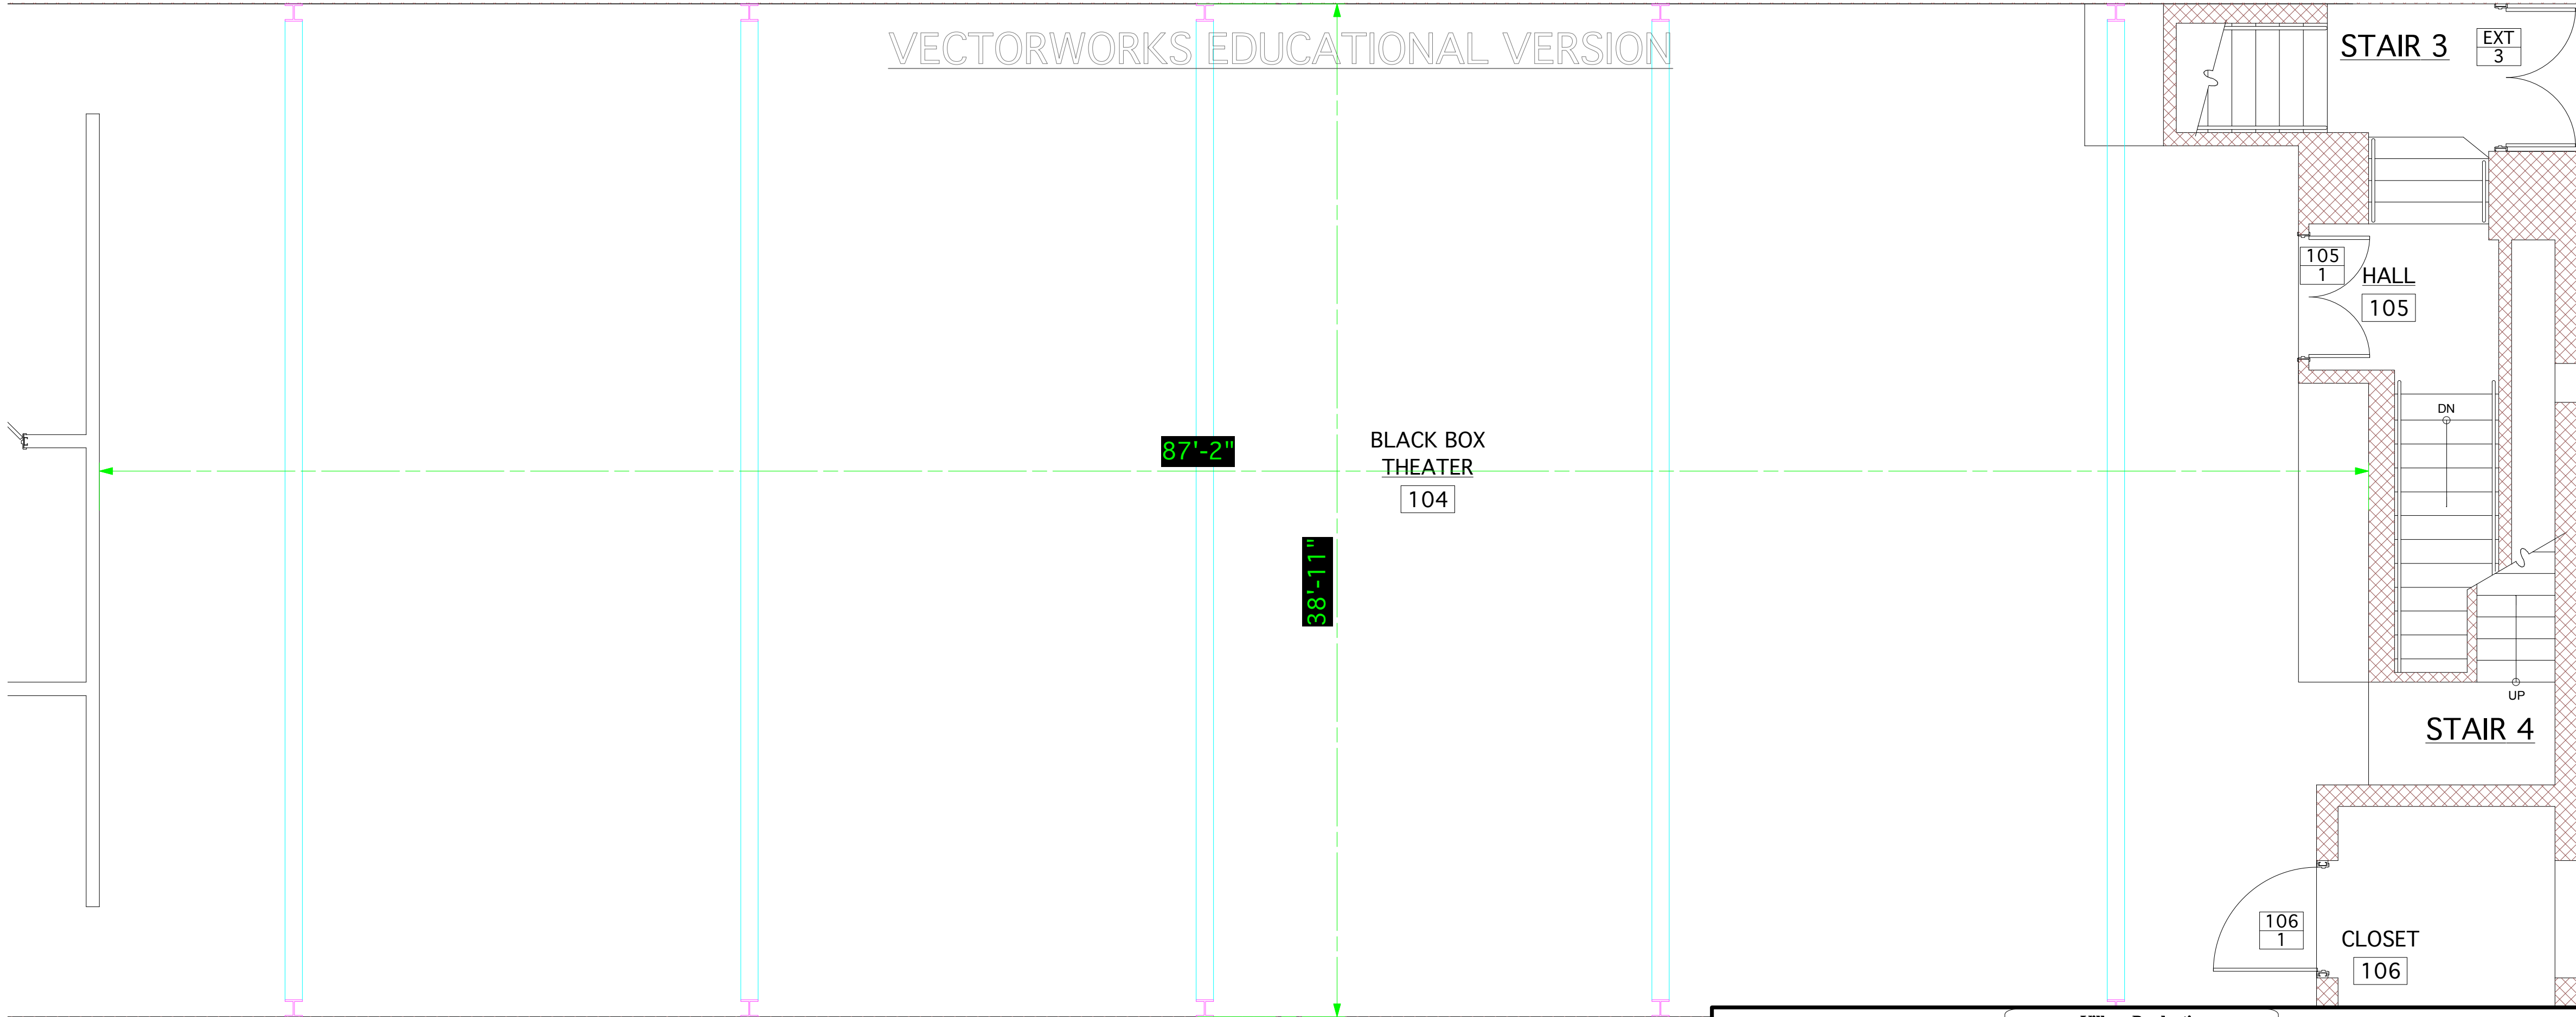

Village Productions		
Scale: 1/4" = 1'	Production: WIZ	Village Drafter: Carcheri Gingrasso
Date: 9 April, 2009	Black Box: Main Floor Plan	Original Drafter: Charles Chichester