



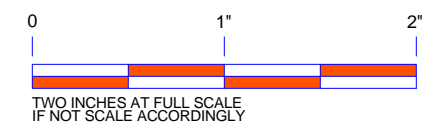

TRACK LENGTH

NORTH & STATION LOOP = 3,689 FEET
MIDDLE LOOP = 388 FEET
 TOTAL = 4,077 FEET
 PROPOSED ADDITION (IN BLUE) = 2,615 FEET

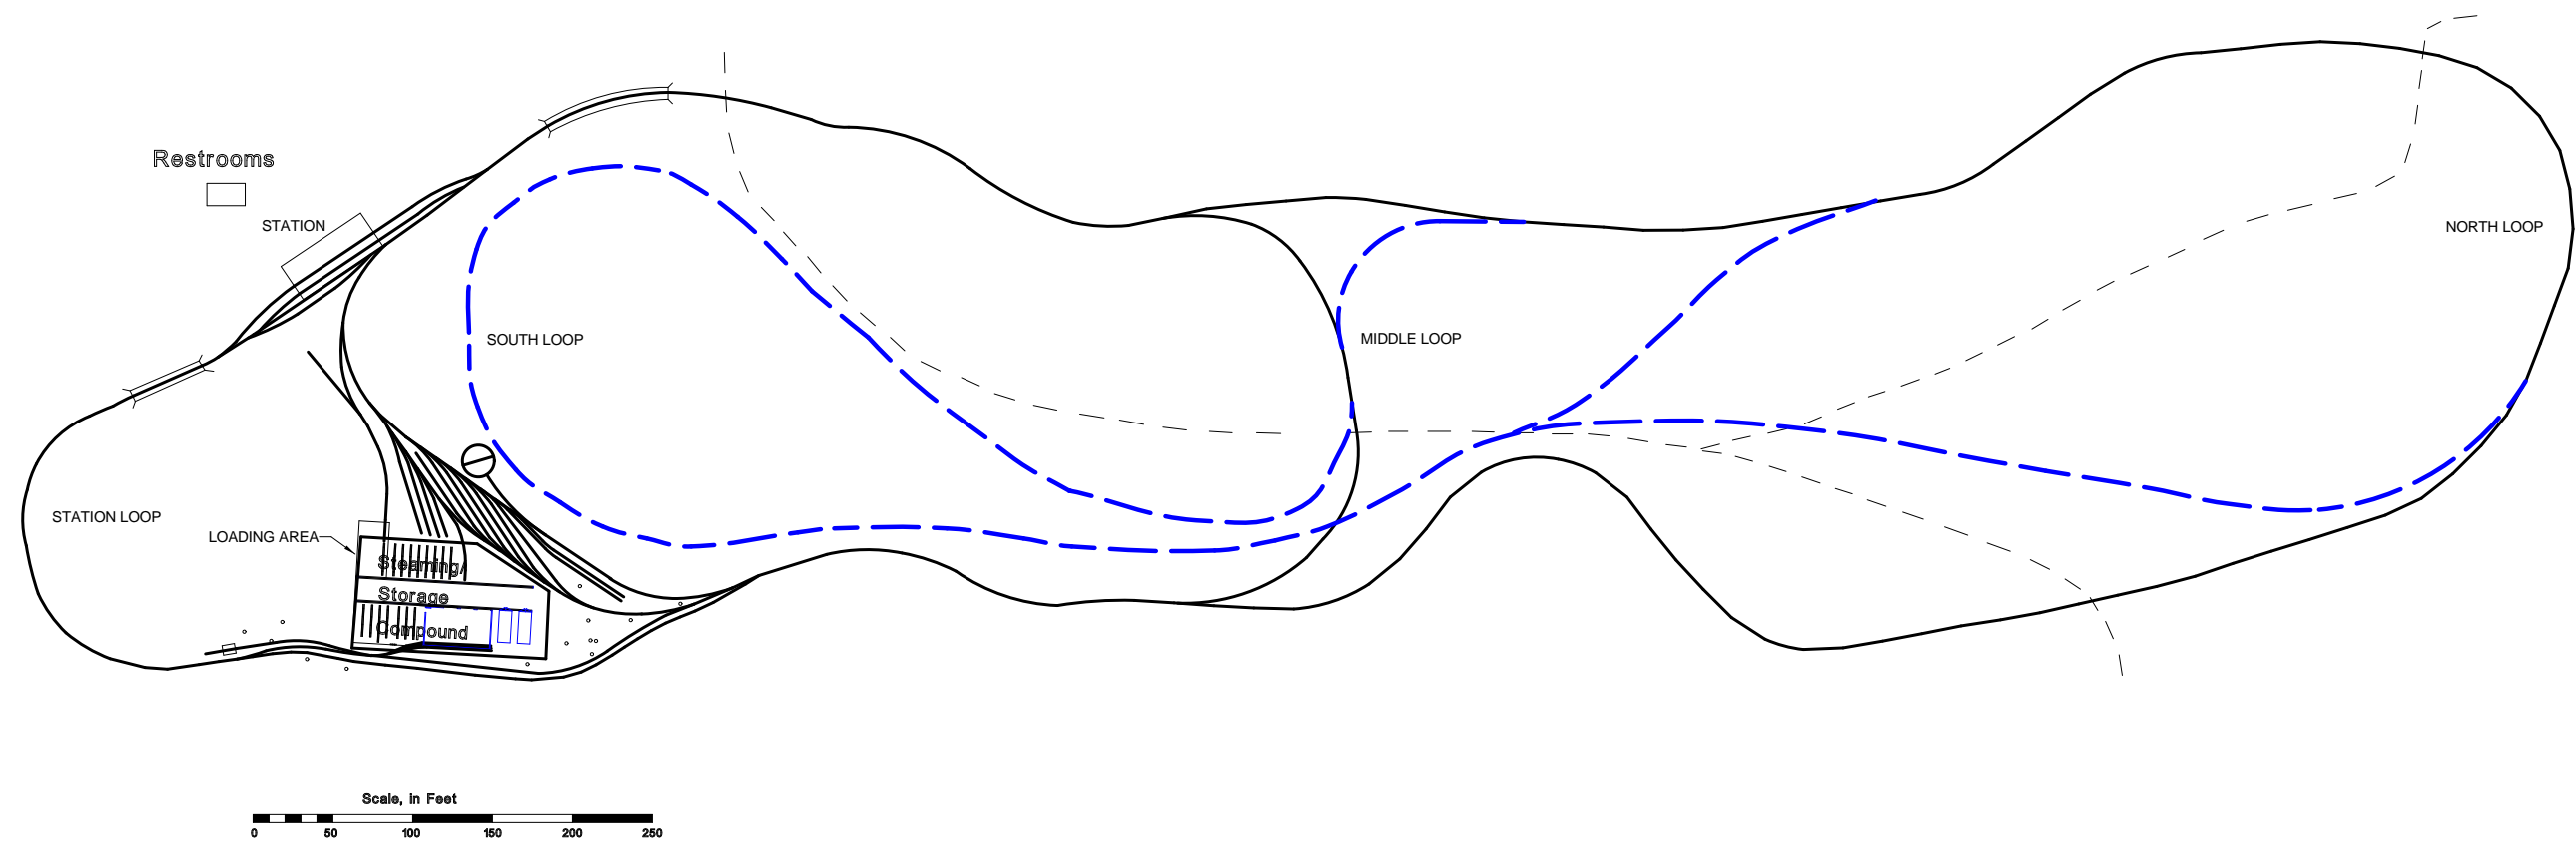

REV	DESCRIPTION	DATE

**BRADY
BACKSHOP**

51 EVERGREEN LANE, MONTESANO, WA 98563

THIS DRAWING IS THE PROPERTY OF THE BRADY BACKSHOP. THE DESIGNS AND IDEAS SHOWN HEREON SHALL NOT BE USED, DISCLOSED TO OTHERS, OR COPIED, IN WHOLE OR IN PART, WITHOUT WRITTEN PERMISSION.

KITSAP LIVE STEAMERS		
SCALE: 1" = 60'	Port Orchard, WA	DRAWN BY: KJK
DATE: 10/30/18	TRACK & SITE PLAN	
ADDITIONS ALT #2		G-1