


Proposed First Floor Plan

Scale: 1/4" = 1'-0"

Briinson	No.	No. Issued For	Date
Jones Reportions	1		
	7		
1660 Poe Ave.	е		
Sullivan's Island, SC	4		

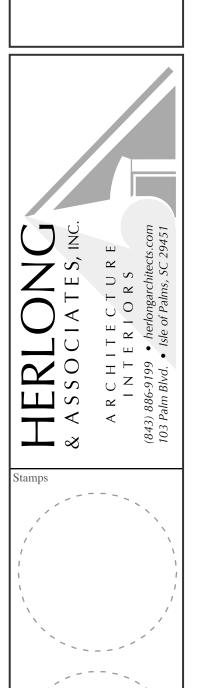

`
Plot Date
Project No. 2011-CR-06
Drawn SLC
Drawing Title
First Floor

A101