


Remove Fence From this Area

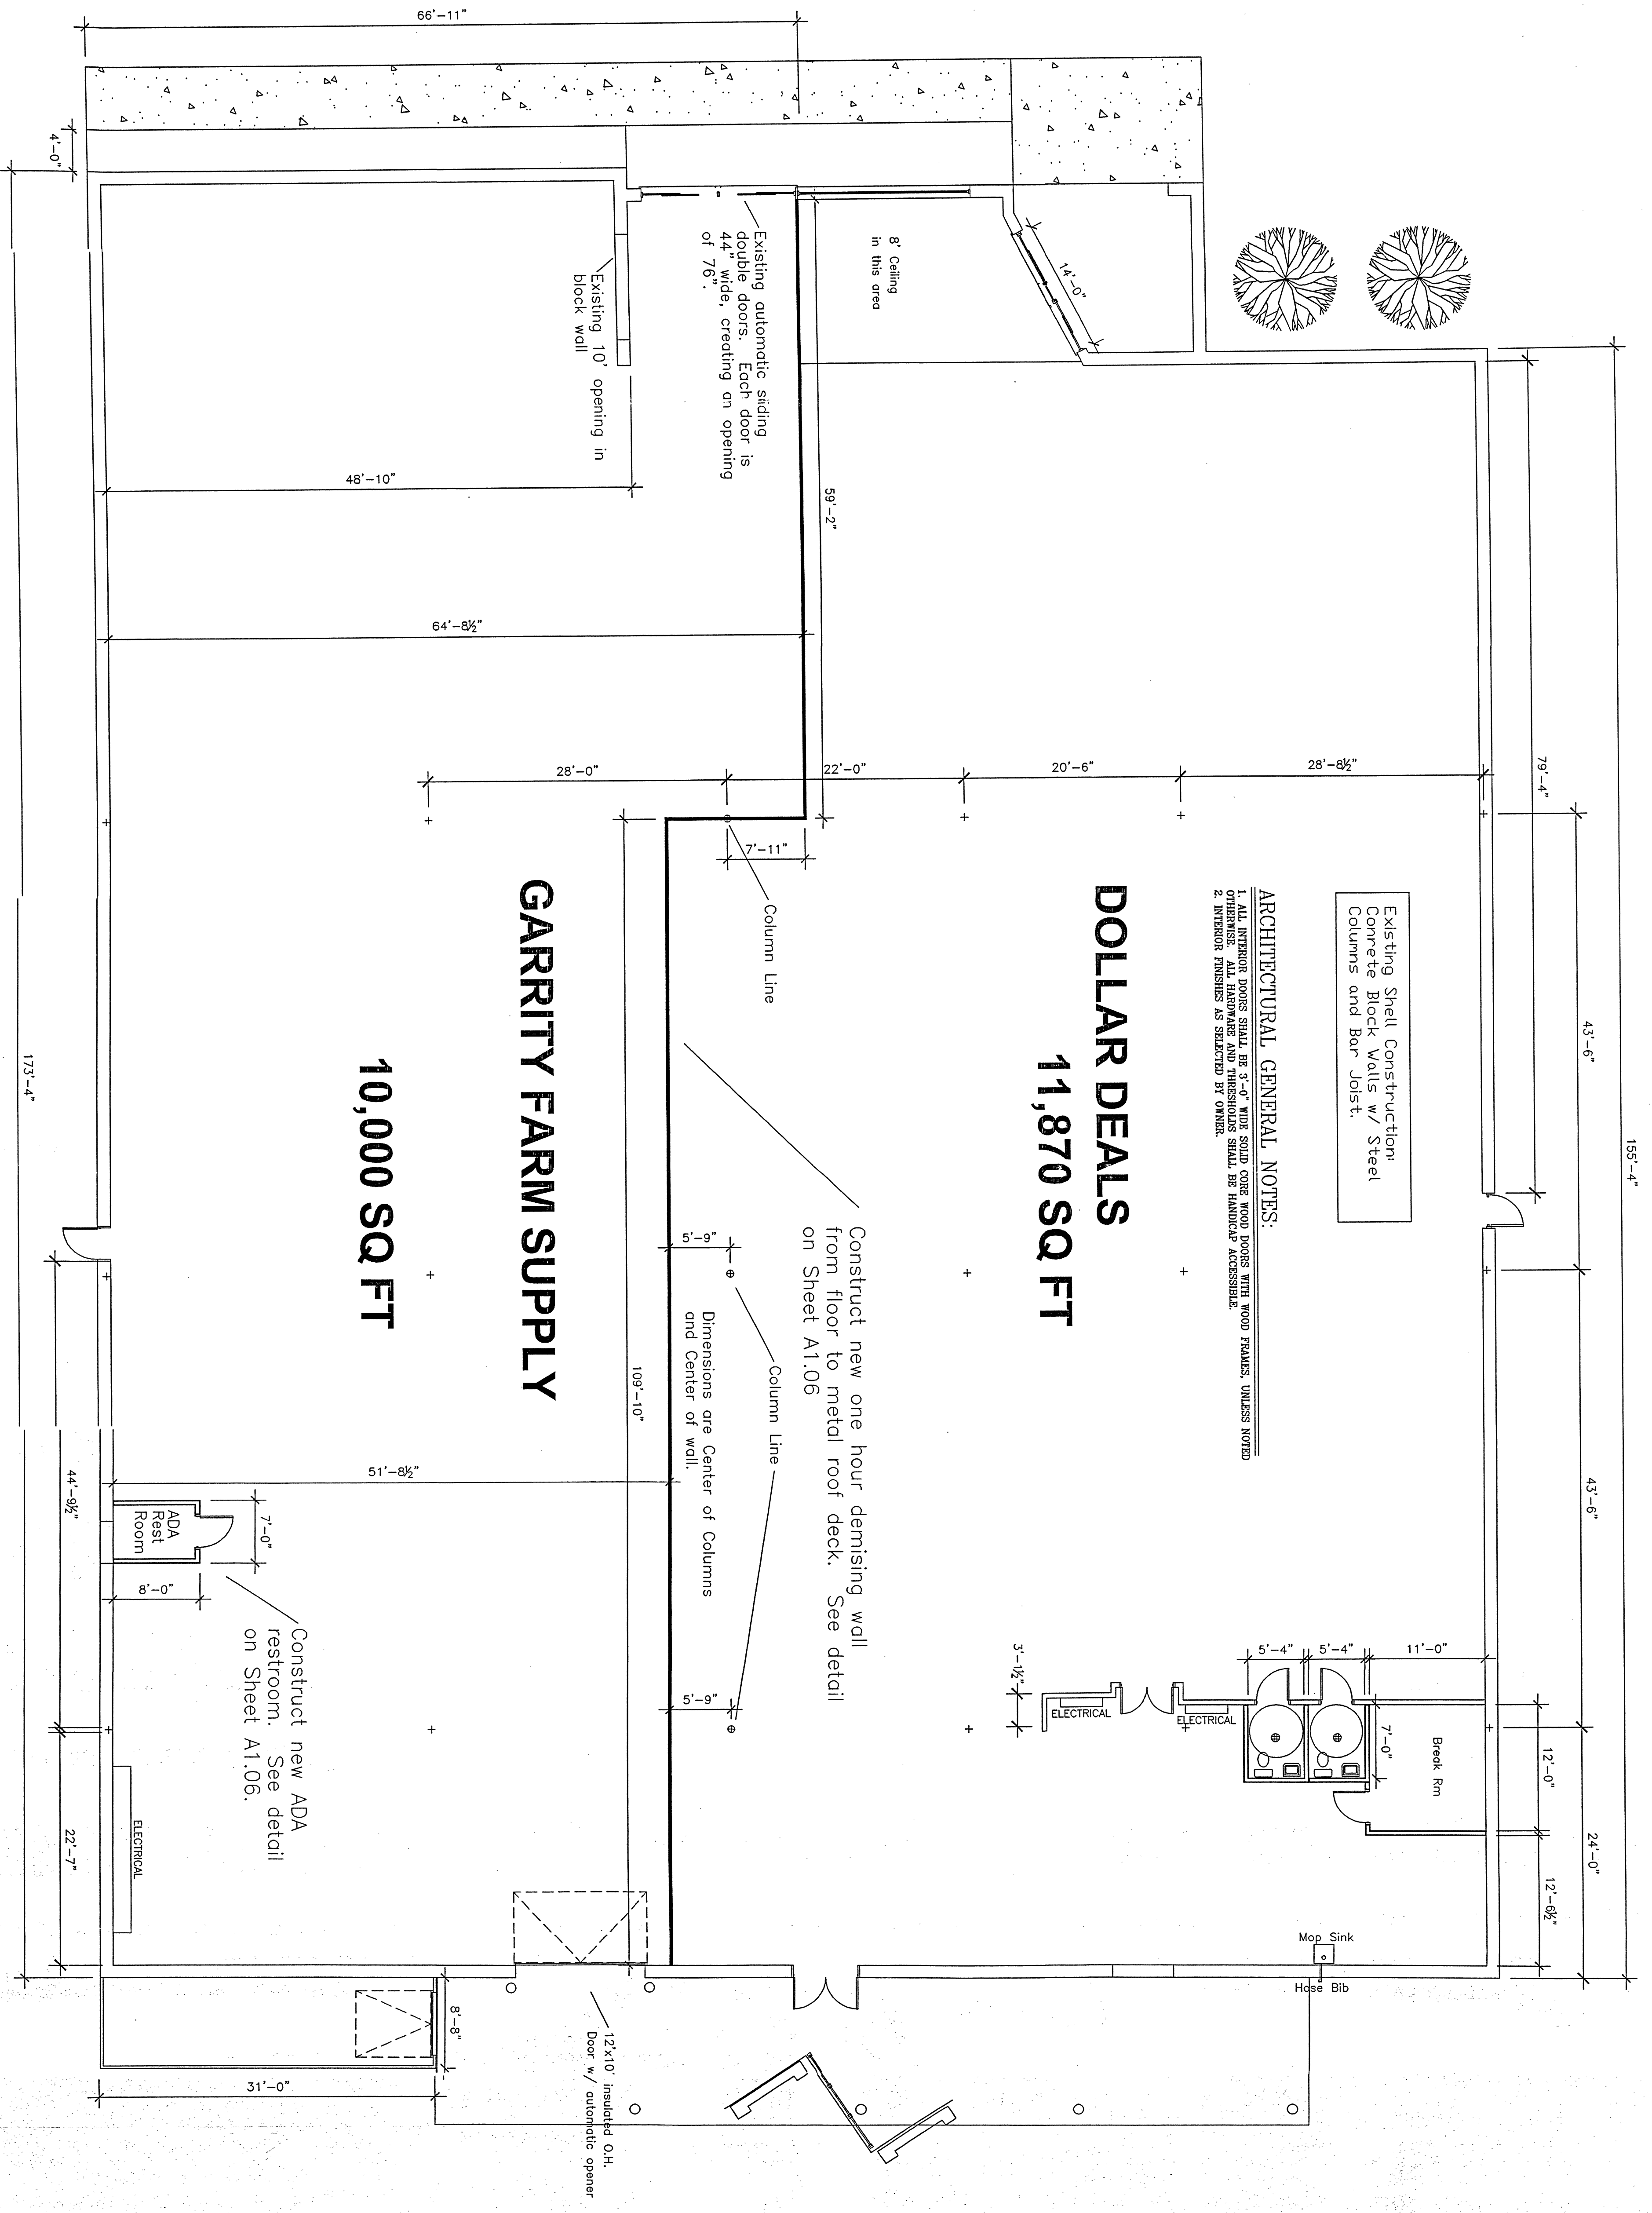

Existing Shell Construction:
Concrete Block Walls w/ Steel
Columns and Bar Joist.

ARCHITECTURAL GENERAL NOTES:

1. ALL INTERIOR DOORS SHALL BE 3'-0" WIDE SOLID CORE WOOD DOORS WITH WOOD FRAMES UNLESS NOTED OTHERWISE.
2. INTERIOR FINISHES AS SELECTED BY OWNER.

DOLLAR DEALS
11,870 SQ FT

GARRIDY FARM SUPPLY
10,000 SQ FT

Construct new one hour demising wall from floor to metal roof deck. See detail on Sheet A1.06

Column Line
Dimensions are Center of Columns and Center of Wall.

Construct new ADA restroom. See detail on Sheet A1.06.

12x10' Insulated O.H. Door w/ automatic opener

A1.03	NEW FLOOR PLAN		HD PROJECT NO: 0534
	Dollar Deals / Garridy Farm Supply 2130 State Rd 7 North NORTH VERNON INDIANA		
SF: 21,870 SCALE: 1/8" = 1'-0" DRAWN BY: GC		date: 3/11/10 Revisions:	REGISTERED ARCHITECT No. 17207 STATE OF INDIANA STEVEN B. WILLIAMS