

P&D Builders - Job # 1572



2 REAR ELEVATION



1 FRONT ELEVATION



REVIEWED & APPROVED

CLIENT'S NAME

DATE

© COPYRIGHT - P&D BUILDERS

ALL DESIGN REMAIN THE EXCLUSIVE PROPERTY OF P&D BUILDERS LTD. DRAWINGS MAY NOT BE REPRODUCED WITHOUT PRIOR WRITTEN PERMISSION

ELEVATION MATERIAL LEGEND

- SHINGLES
- STANDING SEAM METAL ROOF
- BOARD & BATTEN SIDING
- CULTURED STONE

#	DATE	ISSUED WITH: CHANGE DESCRIPTION



SCOTT D. BAKER, LICENSE #14654
EXPIRATION DATE 12/31/2023

SCALE: 1/4" = 1'-0"
SHEET # / DESCRIPTION
EXTERIOR ELEVATIONS
A2-1
DATE: 04.01.2022
QTO
SBA STUDIOS PROJECT # 2022-135




1	RIGHT SIDE ELEVATION
---	----------------------

ALL DESIGN REMAIN THE EXCLUSIVE PROPERTY OF P&D BUILDERS LTD DRAWINGS MAY NOT BE REPRODUCED WITHOUT PRIOR WRITTEN PERMISSION

CULTURED STONE

SCOTT D. BAKER, LICENSE #14654
EXPIRATION DATE 12/31/2023

P&D Builders - Job # 1572

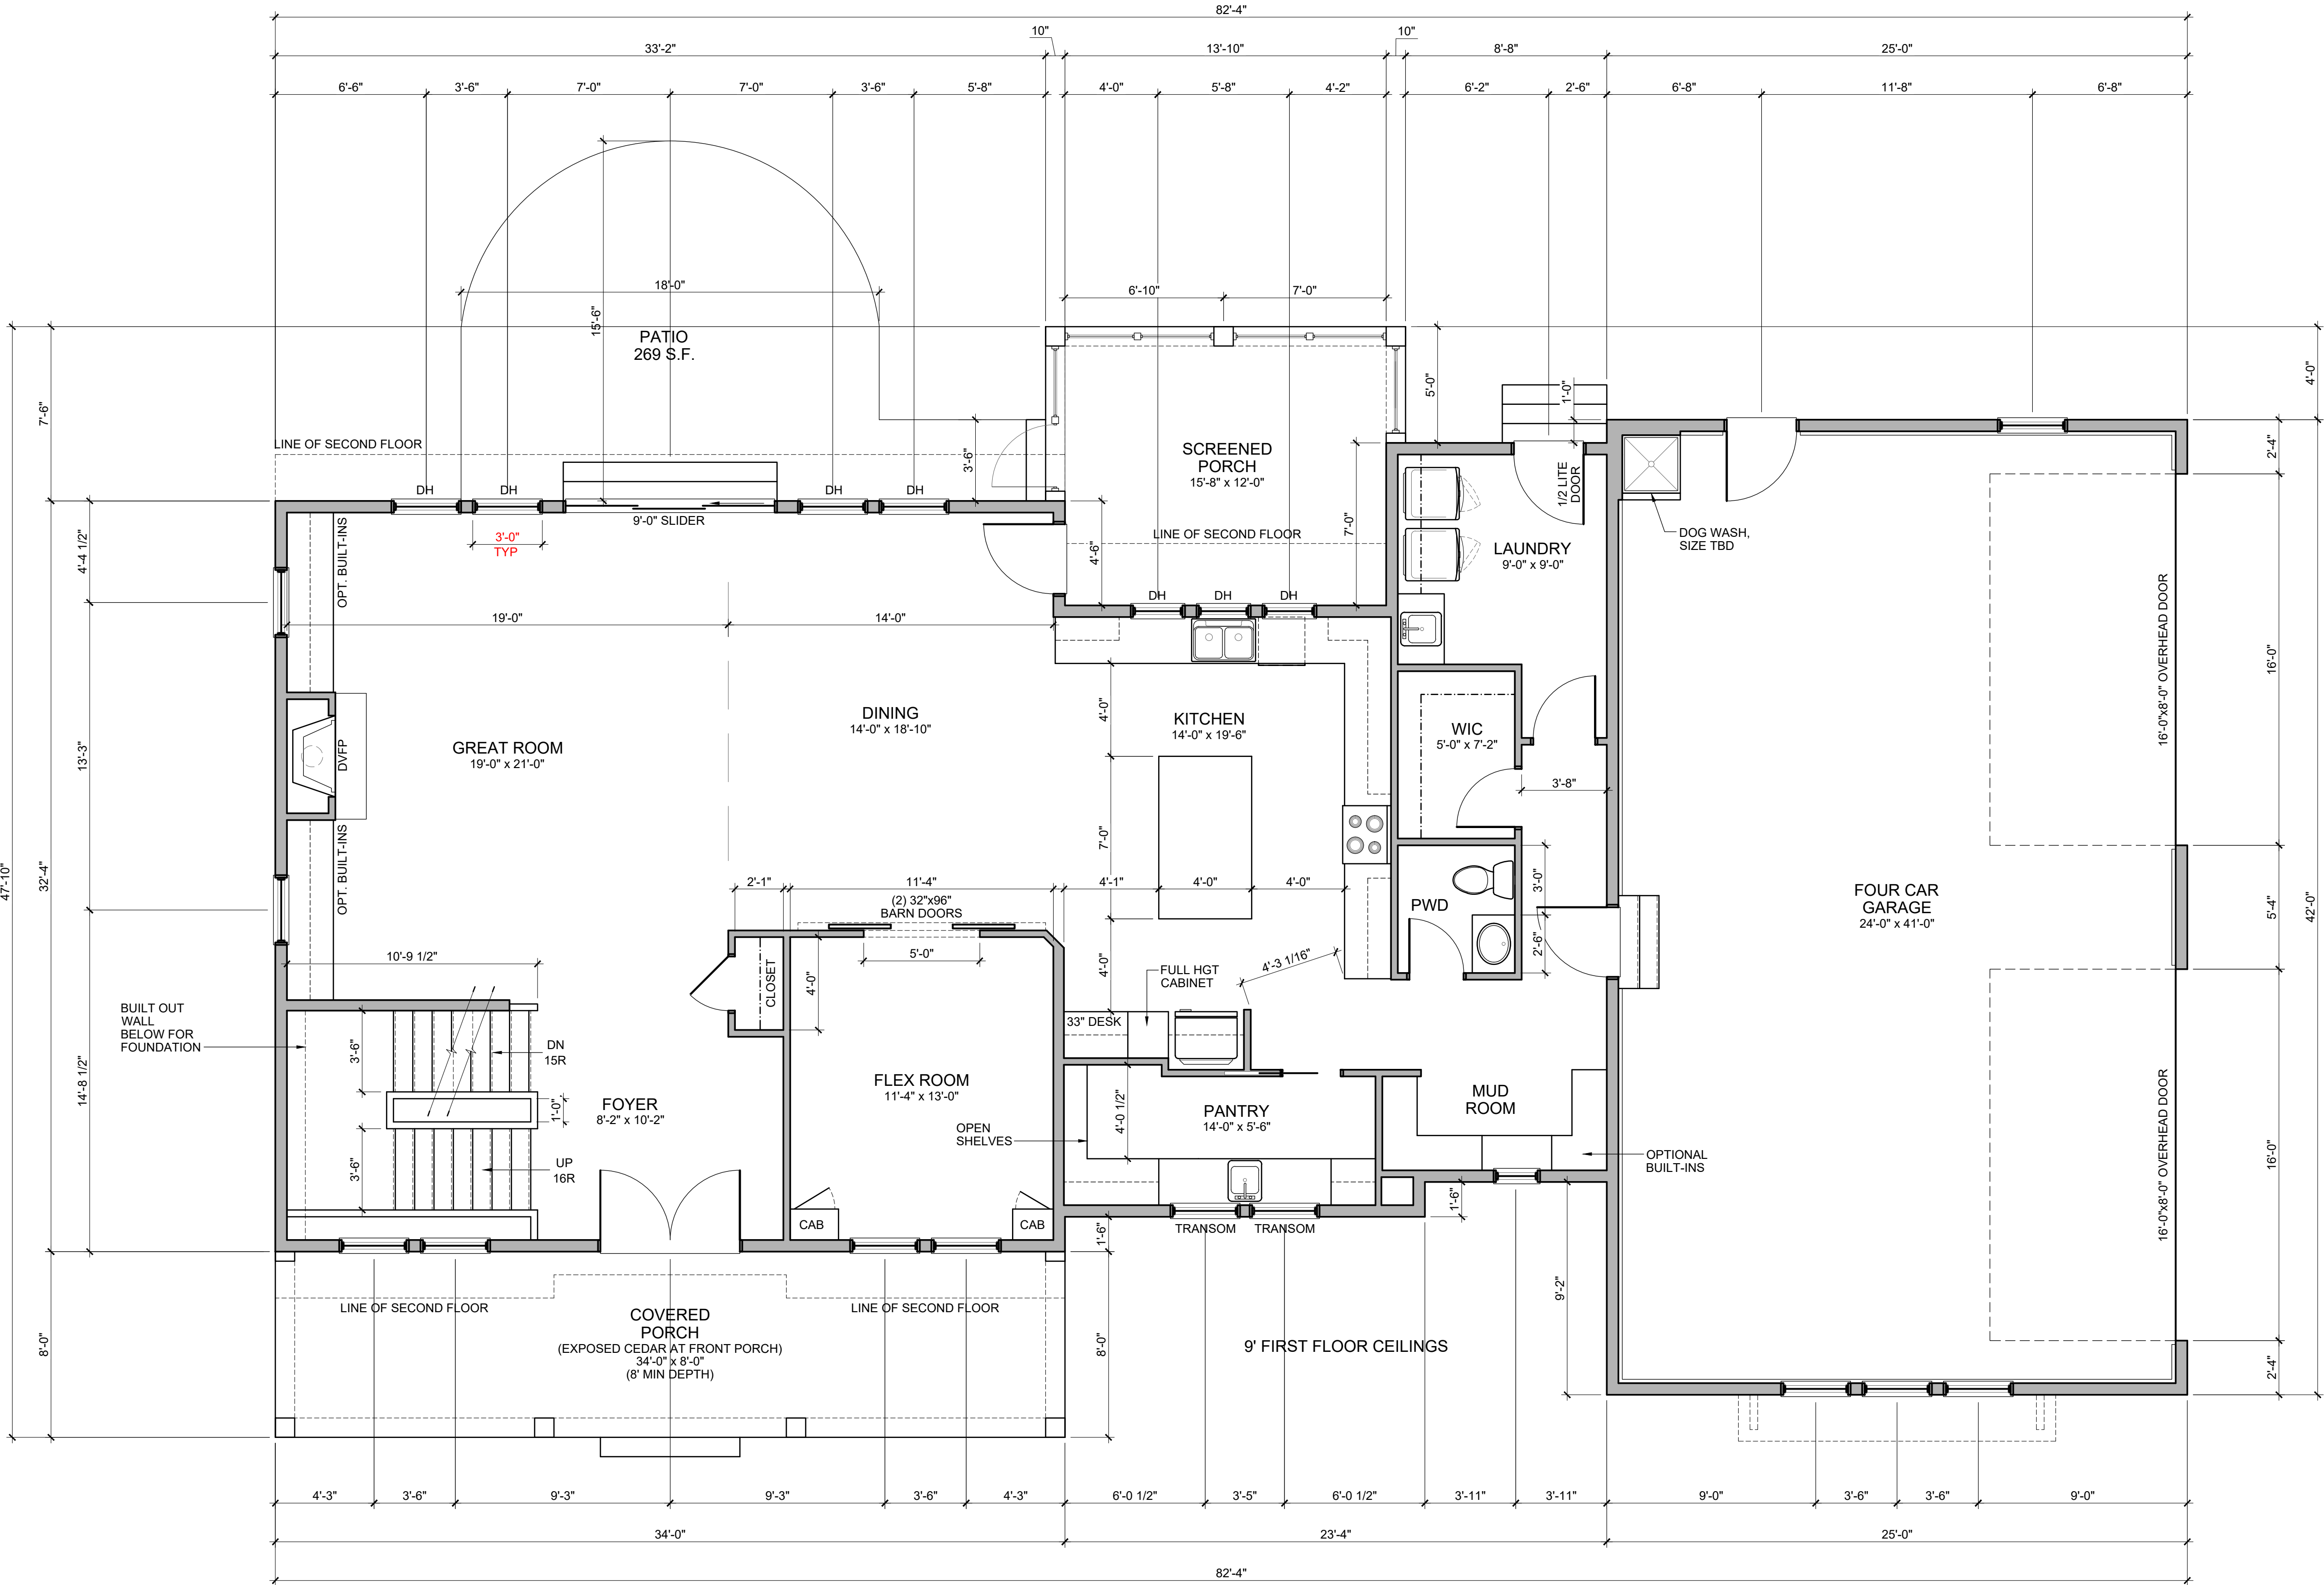

REVIEWED & APPROVED


DATE

CLIENT'S NAME

© COPYRIGHT - P&D BUILDERS

ALL DESIGN REMAIN THE EXCLUSIVE PROPERTY OF P&D BUILDERS LTD. DRAWINGS MAY NOT BE REPRODUCED WITHOUT PRIOR WRITTEN PERMISSION

#	DATE	ISSUED WITH: CHANGE DESCRIPTION

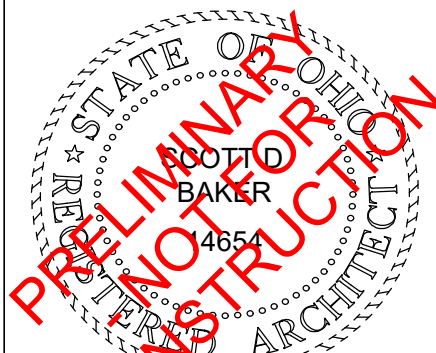

SCALE: 1/4" = 1'-0"

SHEET # / DESCRIPTION

FIRST FLOOR PLAN

A1-1


DATE: 04.01.2022

QTO

SCOTT D. BAKER, LICENSE #14654
EXPIRATION DATE 12/31/2023

SBA STUDIOS PROJECT # 2022-135

P&D Builders - Job # 1572

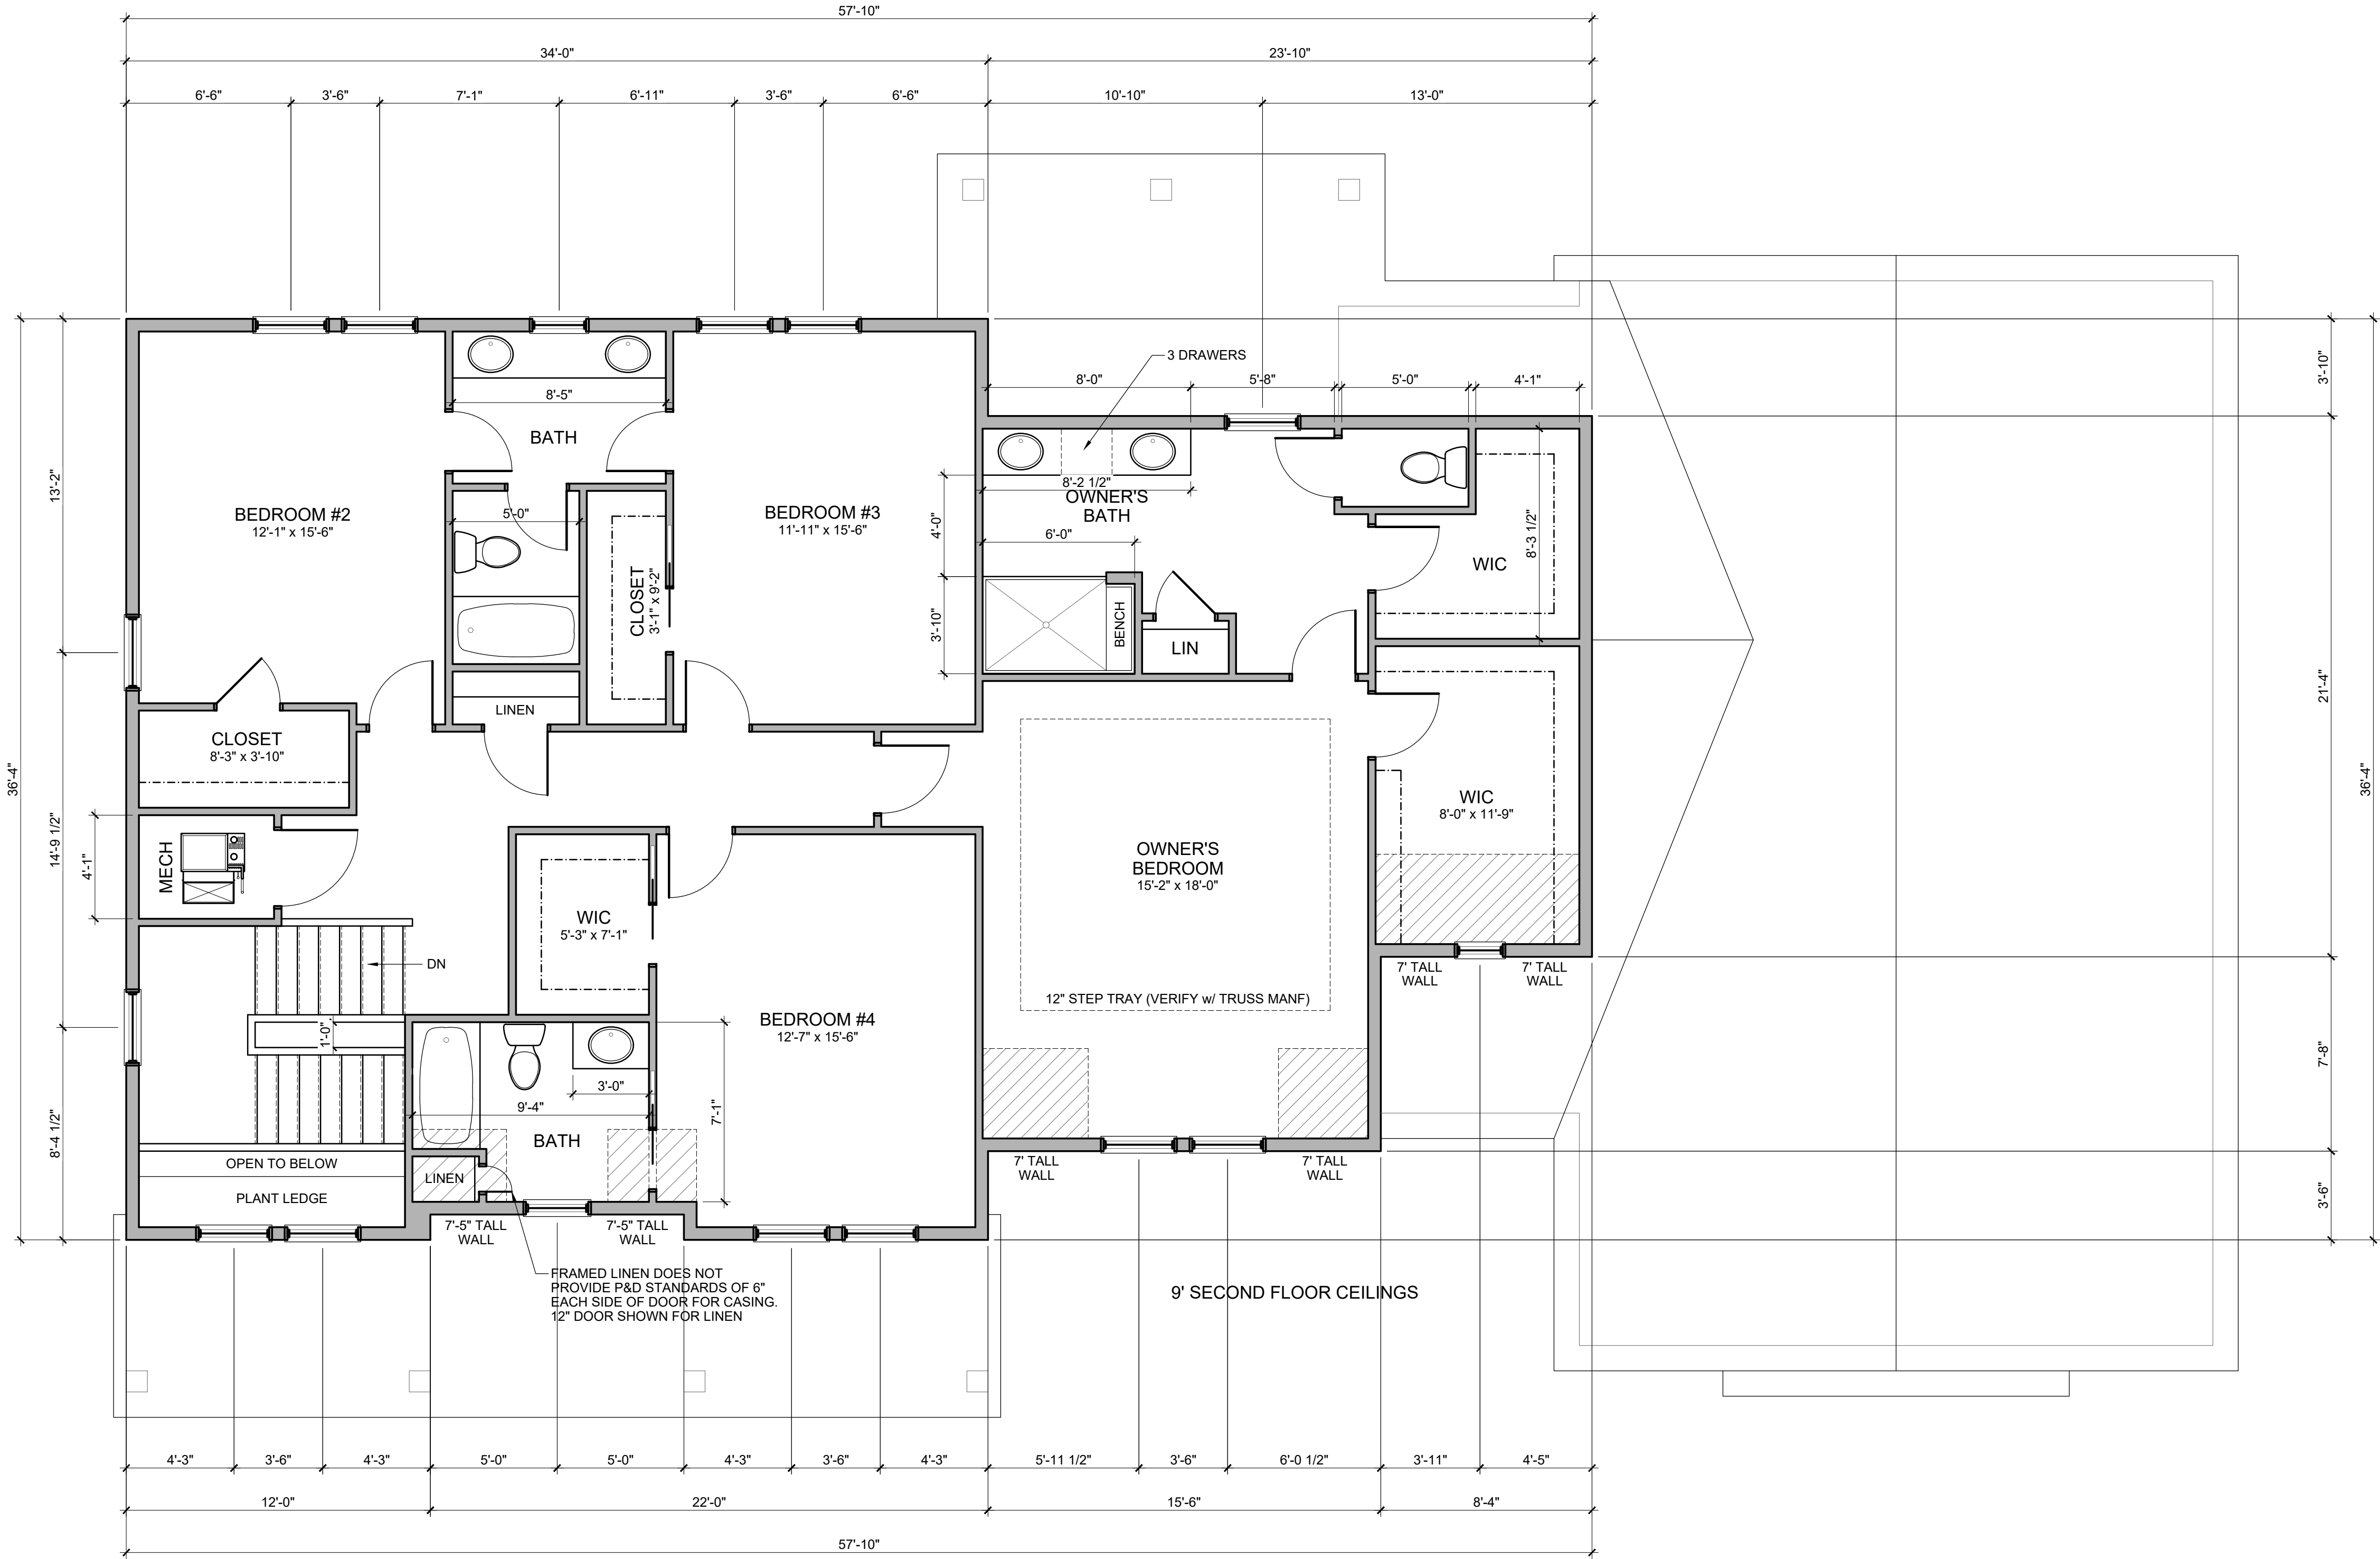

REVIEWED & APPROVED

DATE

© COPYRIGHT - P&D BUILDERS

CLIENT'S NAME


ALL DESIGN REMAIN THE EXCLUSIVE PROPERTY OF P&D BUILDERS LTD. DRAWINGS MAY NOT BE REPRODUCED WITHOUT PRIOR WRITTEN PERMISSION

#	DATE	ISSUED WITH: CHANGE DESCRIPTION



SCALE: 1/4" = 1'-0"
SHEET # / DESCRIPTION
SECOND FLOOR PLAN
A1-2
DATE: 04.01.2022
QTO
SCOTT D. BAKER, LICENSE #14654 EXPIRATION DATE 12/31/2023
SBA STUDIOS PROJECT # 2022-135

P&D Builders - Job # 1572

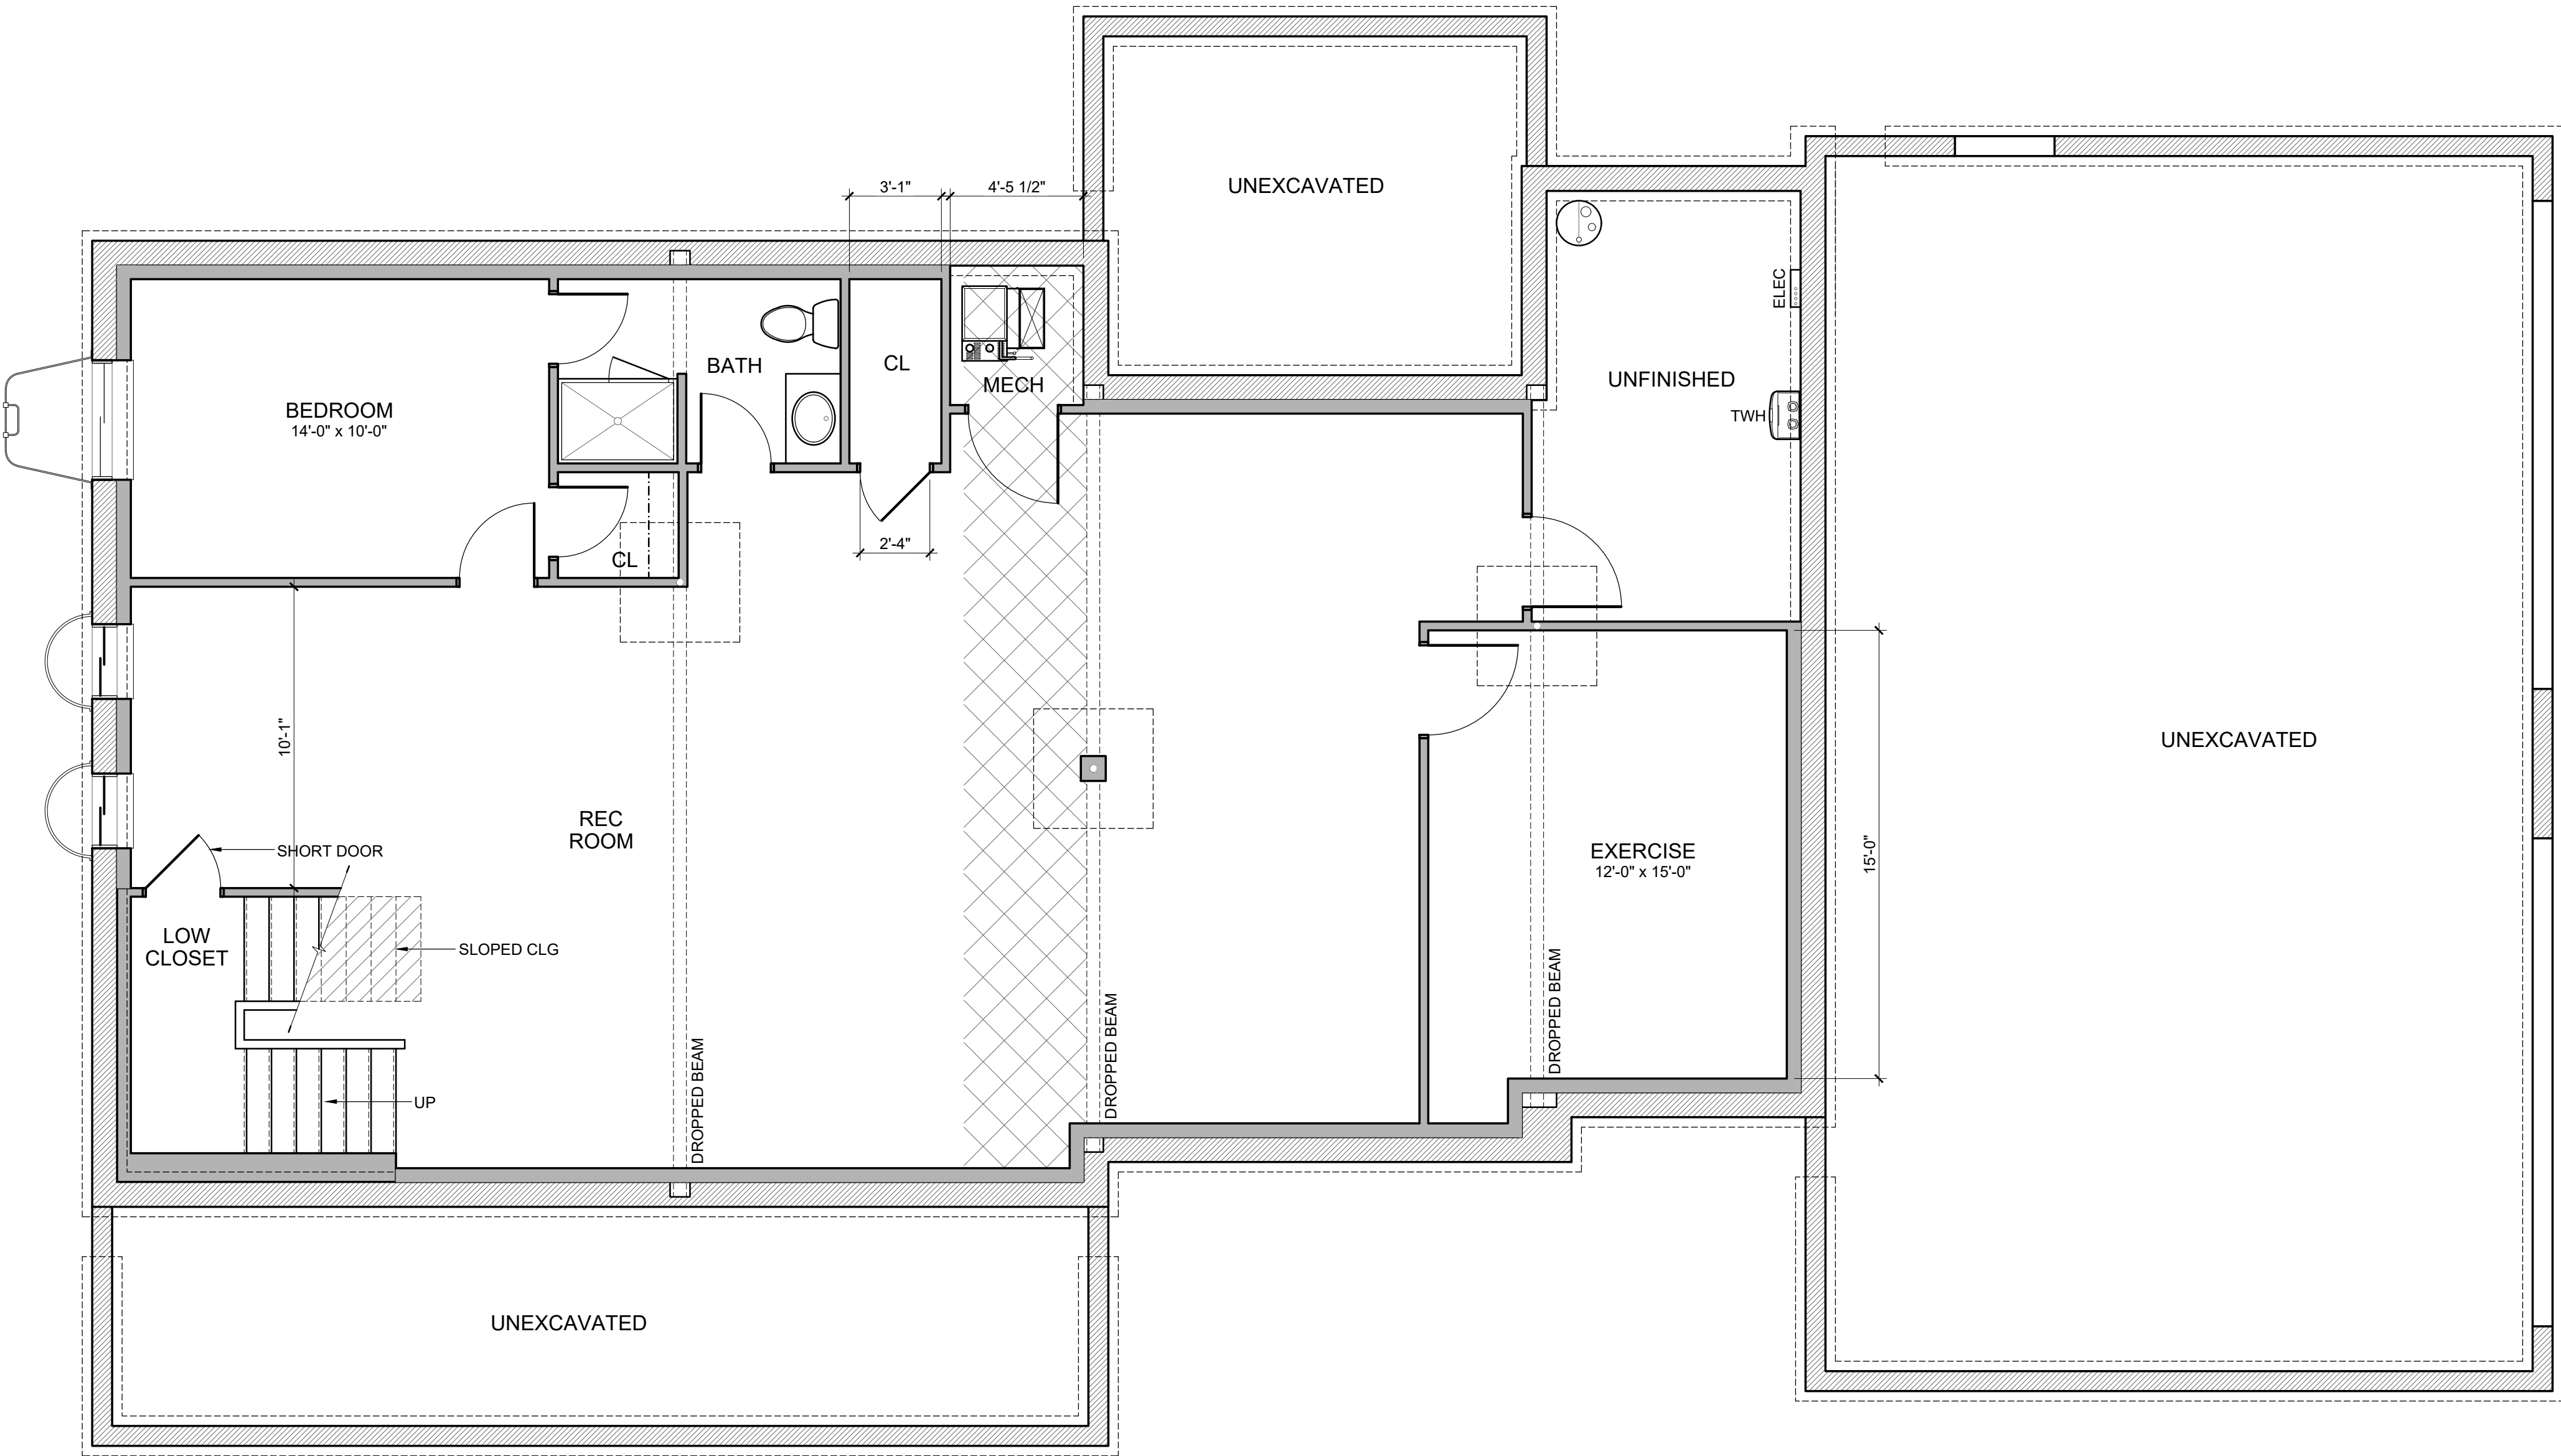

REVIEWED & APPROVED


CLIENT'S NAME

DATE

© COPYRIGHT - P&D BUILDERS

ALL DESIGN REMAIN THE EXCLUSIVE PROPERTY OF P&D BUILDERS LTD. DRAWINGS MAY NOT BE REPRODUCED WITHOUT PRIOR WRITTEN PERMISSION

#	DATE	ISSUED WITH: CHANGE DESCRIPTION

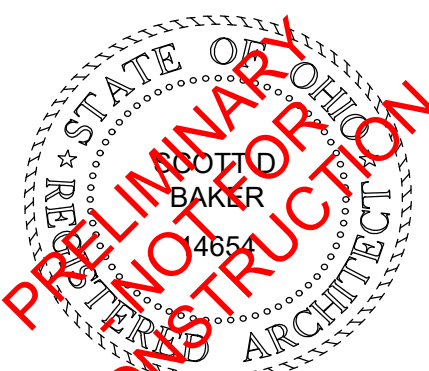

SCALE: 1/4" = 1'-0"
SHEET # / DESCRIPTION
FIN. BASEMENT PLAN
A1-0a
DATE: 04.01.2022
QTO
SCOTT D. BAKER, LICENSE #14654 EXPIRATION DATE 12/31/2023
SBA STUDIOS PROJECT # 2022-135