

P&D Builders - Job #1236



2 REAR ELEVATION



1 FRONT ELEVATION

ELEVATION MATERIAL LEGEND

- SHINGLES
- BOARD & BATTEN SIDING
- VINYL SIDING
- CULTURED STONE

#	DATE	ISSUED WITH: CHANGE DESCRIPTION



SCALE: 1/4" = 1'-0"
SHEET # / DESCRIPTION
EXTERIOR ELEVATIONS
A2-1
DATE: 10.14.2016
PRELIMINARY DESIGN
SCOTT B. BAKER, LICENSE #14654 EXPIRATION DATE 12/31/2017
SBA STUDIOS PROJECT # 2016-288

P&D Builders - Job #1236



2 RIGHT SIDE ELEVATION



1 LEFT SIDE ELEVATION

ELEVATION MATERIAL LEGEND


- SHINGLES
- BOARD & BATTEN SIDING
- VINYL SIDING
- CULTURED STONE

#	DATE	ISSUED WITH: CHANGE DESCRIPTION



SCALE: 1/4" = 1'-0"
SHEET # / DESCRIPTION
EXTERIOR ELEVATIONS
A2-2
DATE: 10.14.2016
PRELIMINARY DESIGN
SCOTT B. BAKER, LICENSE #14654 EXPIRATION DATE 12/31/2017
SBA STUDIOS PROJECT # 2016-288


P&D Builders - Job #1236

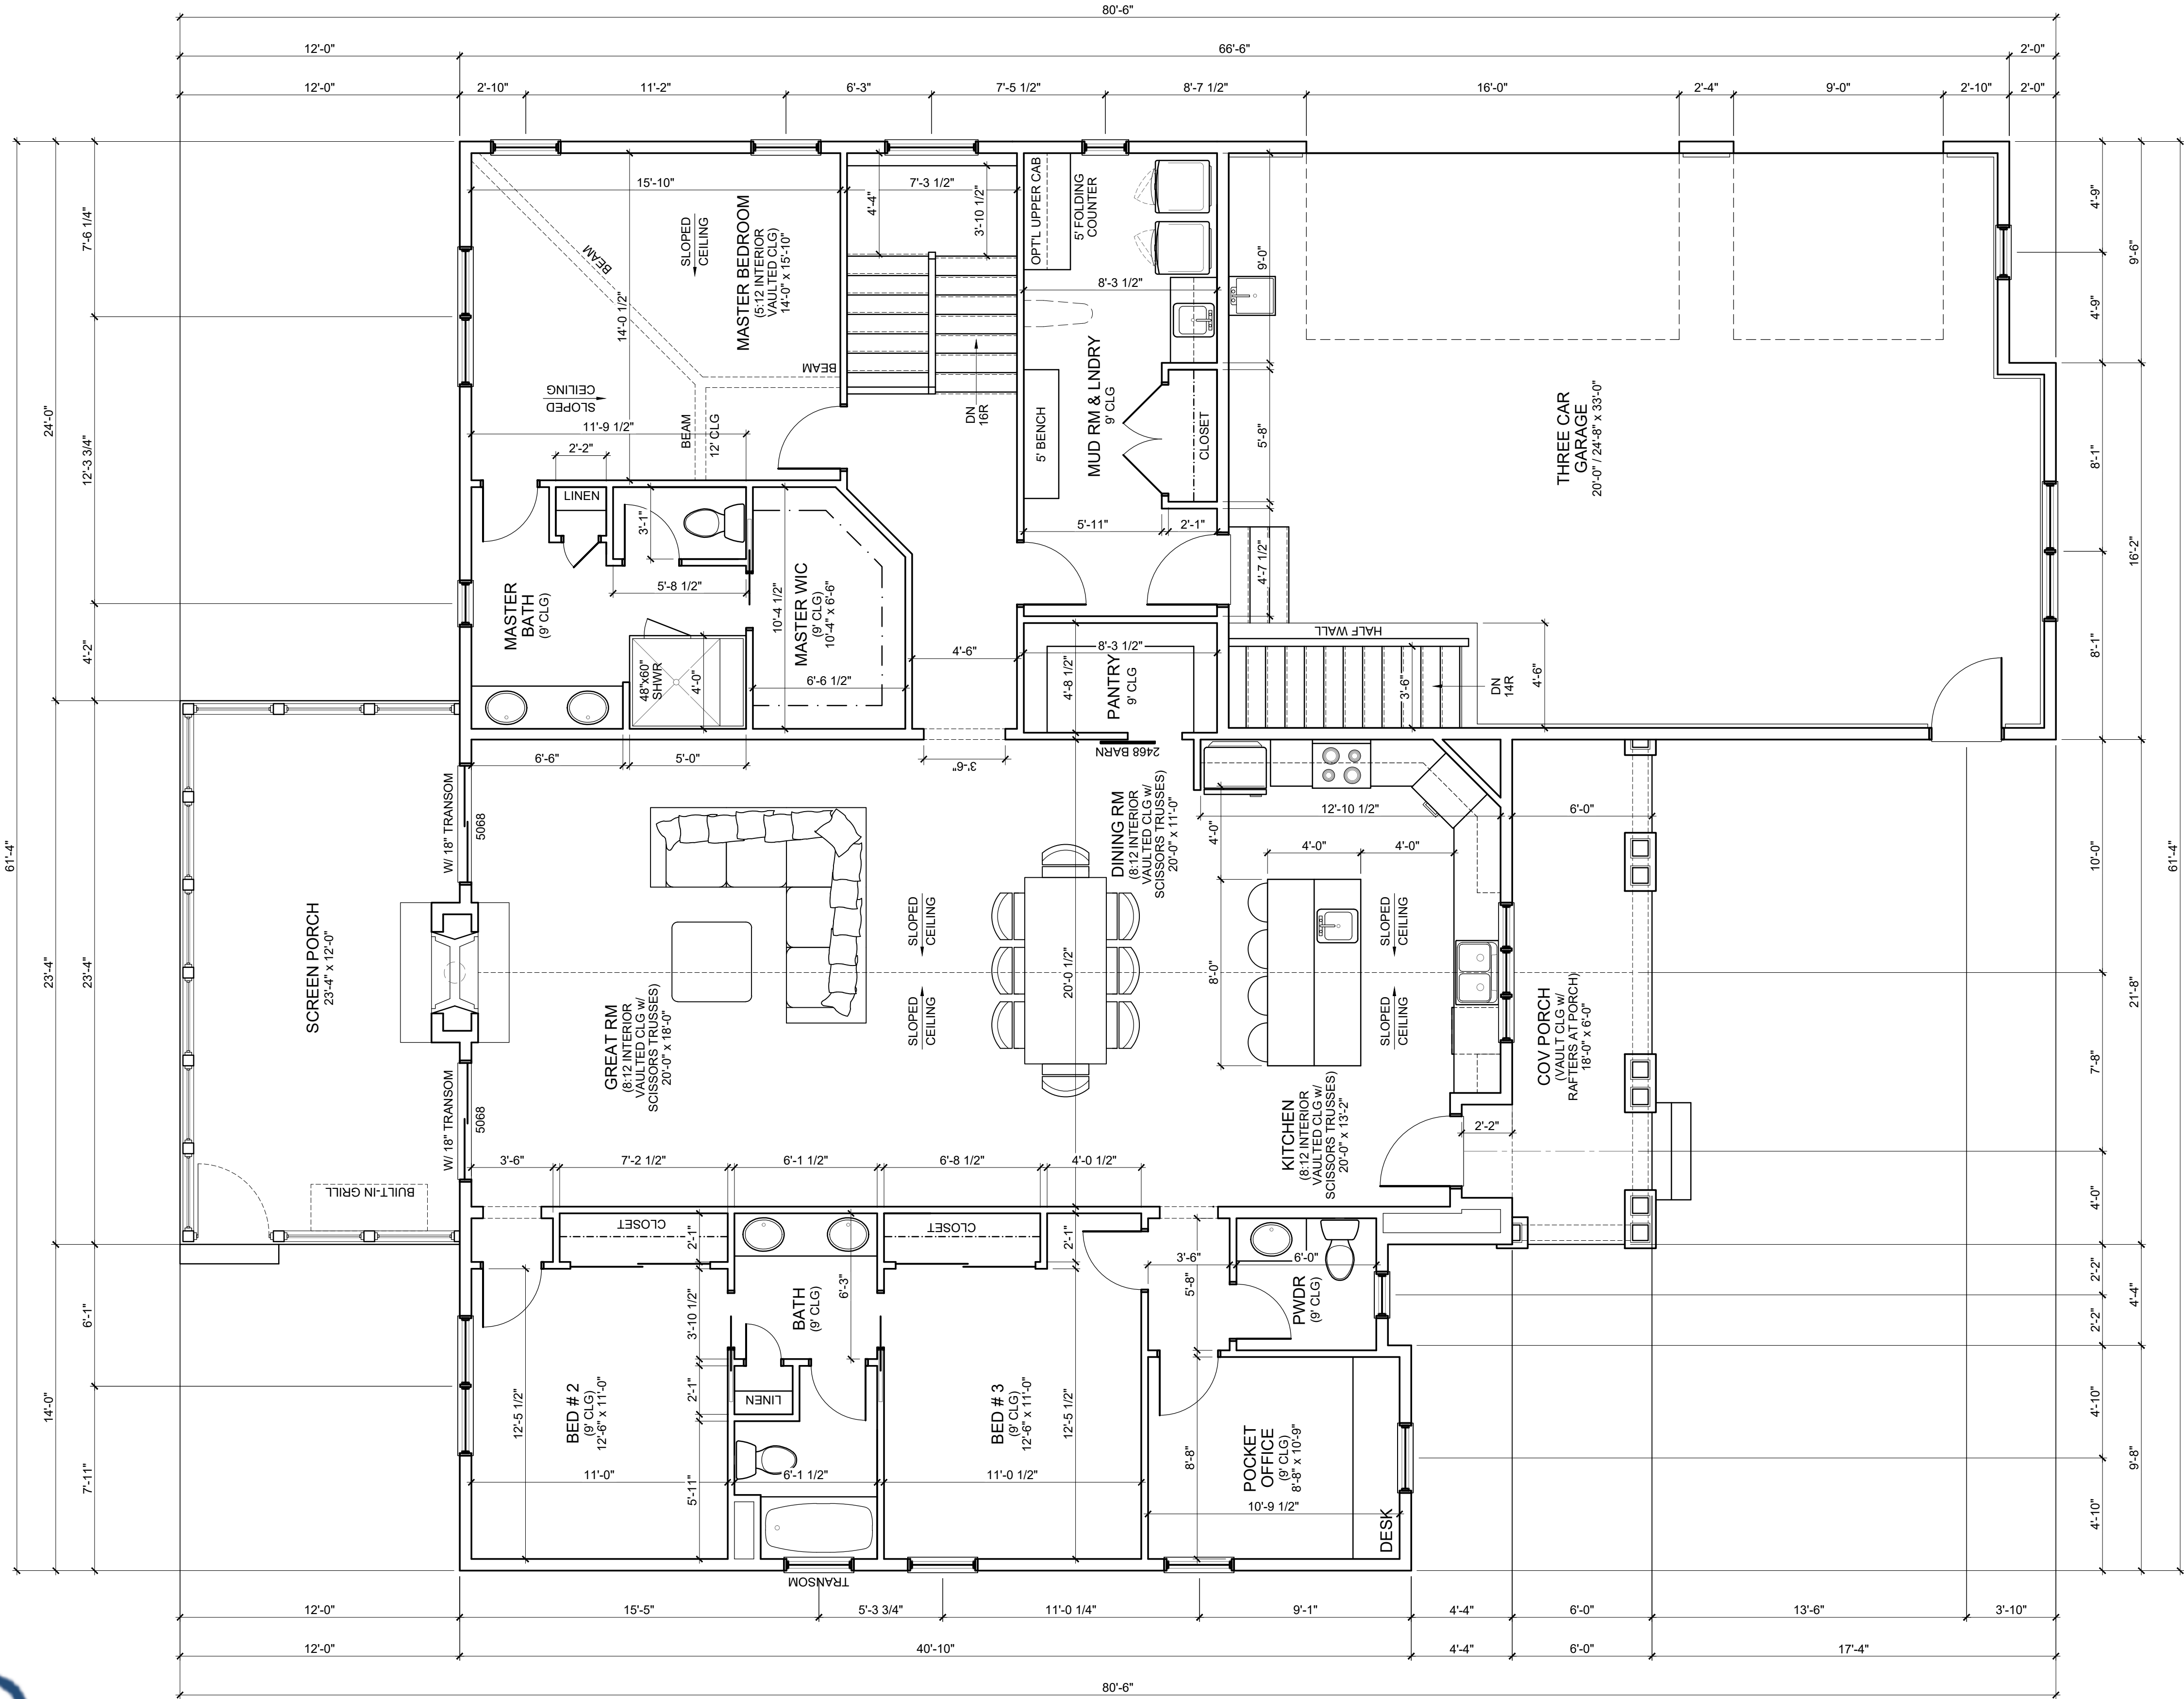

#	DATE	ISSUED WITH: CHANGE DESCRIPTION



P&D Builders - Job #1236

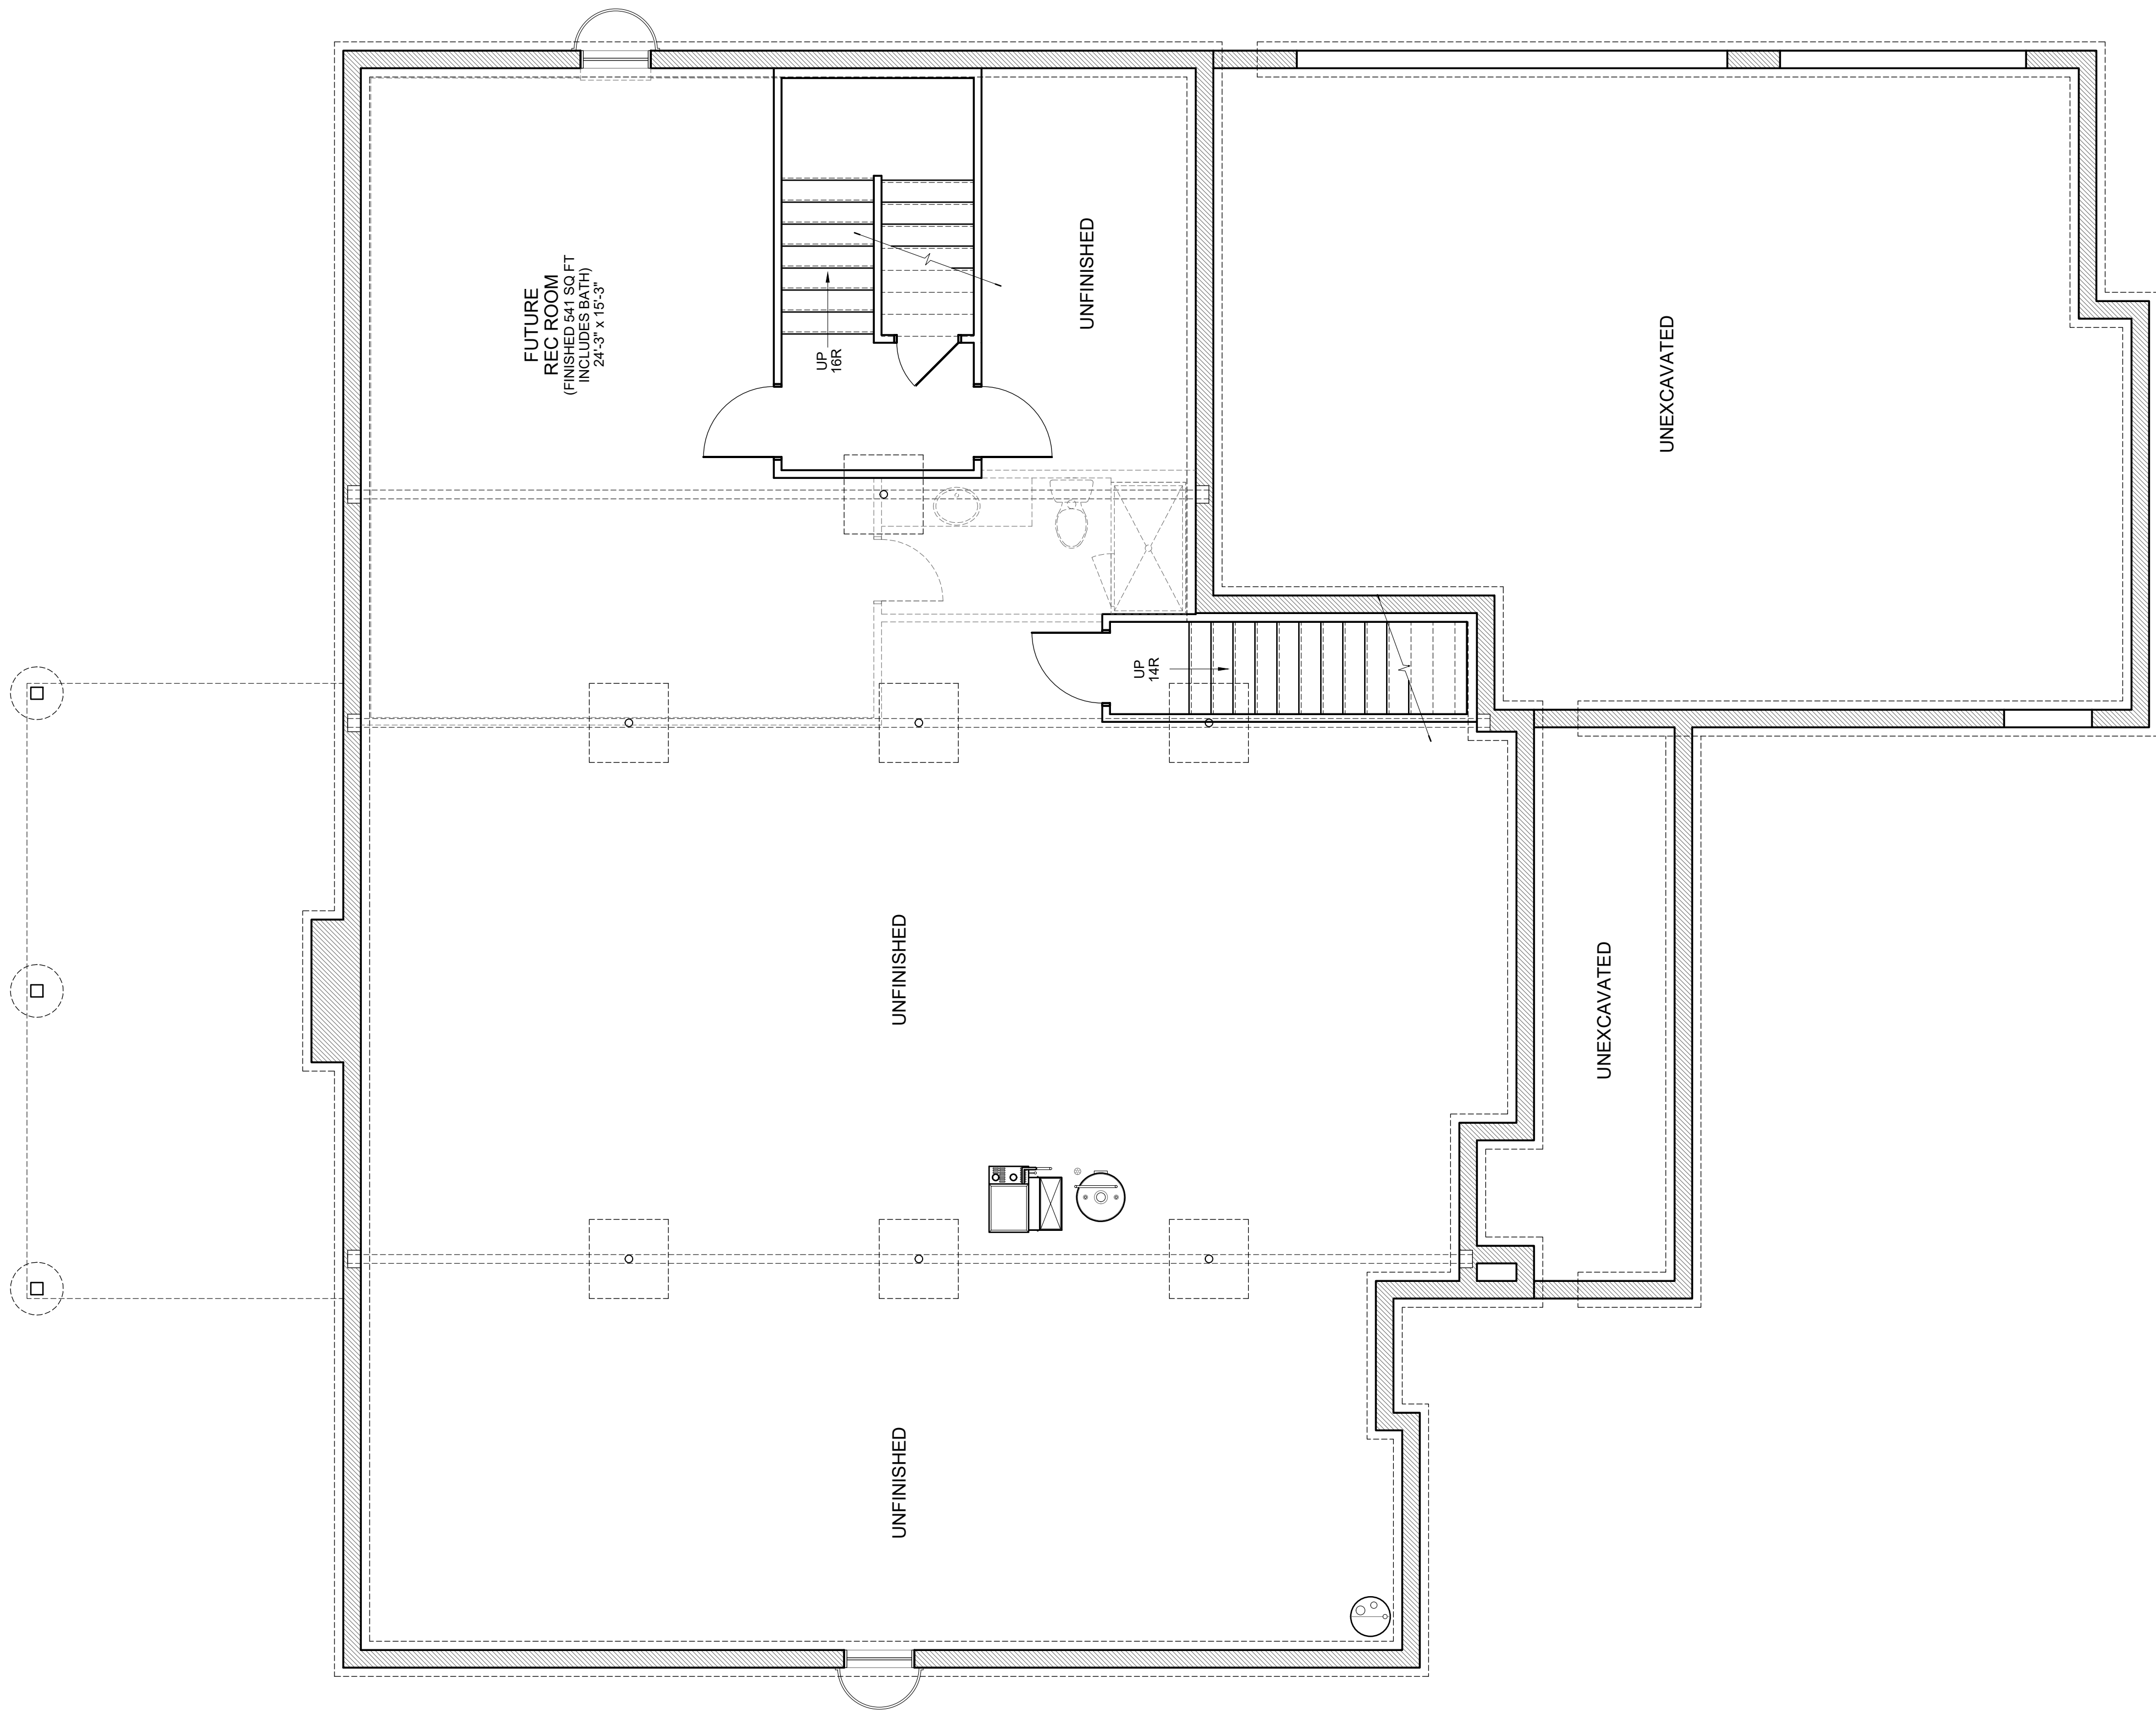


#	DATE	ISSUED WITH: CHANGE DESCRIPTION




SCOTT B. BAKER, LICENSE #14654
EXPIRATION DATE 12/31/2017

SCALE: 1/4" = 1'-0"
SHEET # / DESCRIPTION
BASEMENT PLAN
A1-0
DATE: 10.14.2016
PRELIMINARY DESIGN
SBA STUDIOS PROJECT # 2016-288

P&D Builders - Job #1236

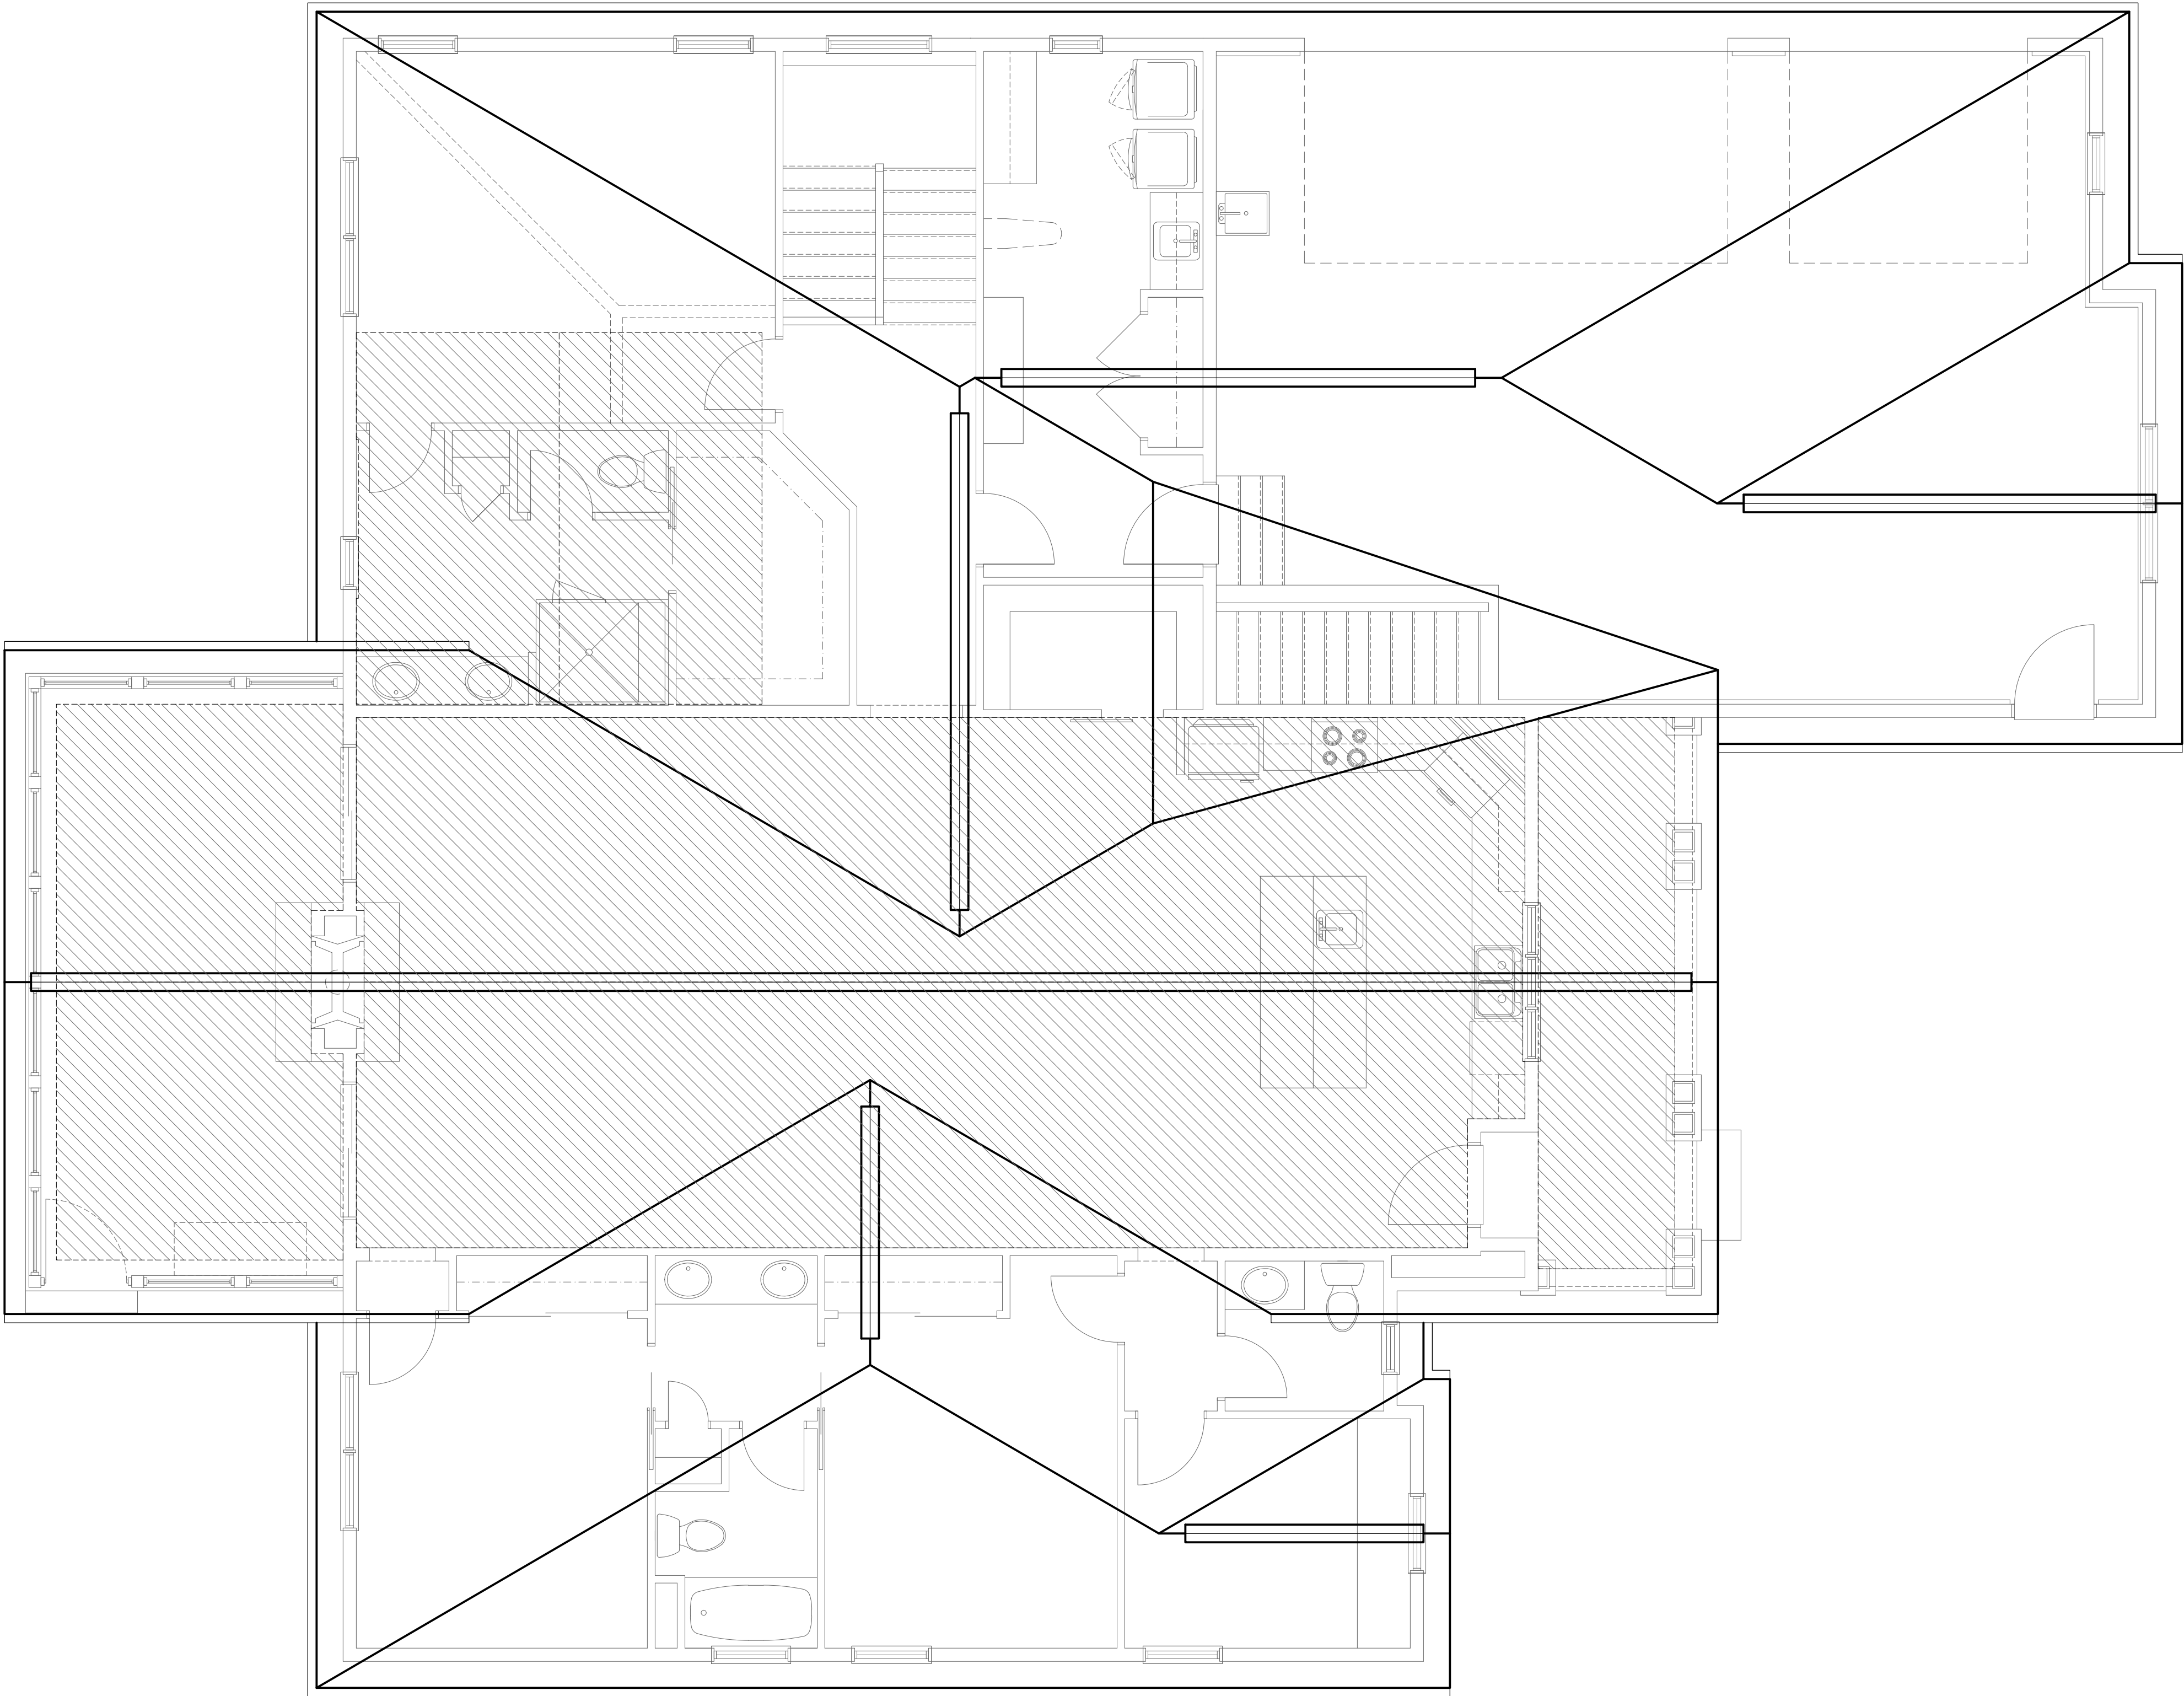

#	DATE	ISSUED WITH: CHANGE DESCRIPTION

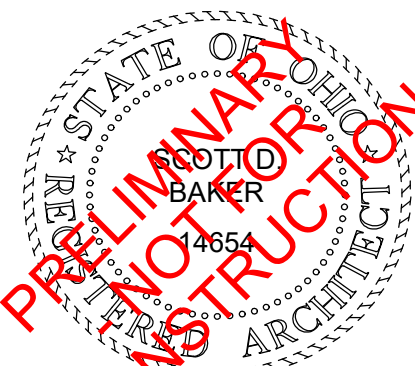

SCALE: 1/4" = 1'-0"
SHEET # / DESCRIPTION
ROOF PLAN
A1-2
DATE: 10.14.2016
PRELIMINARY DESIGN
SBA STUDIOS PROJECT # 2016-288