




P&D Builders - Job #1089

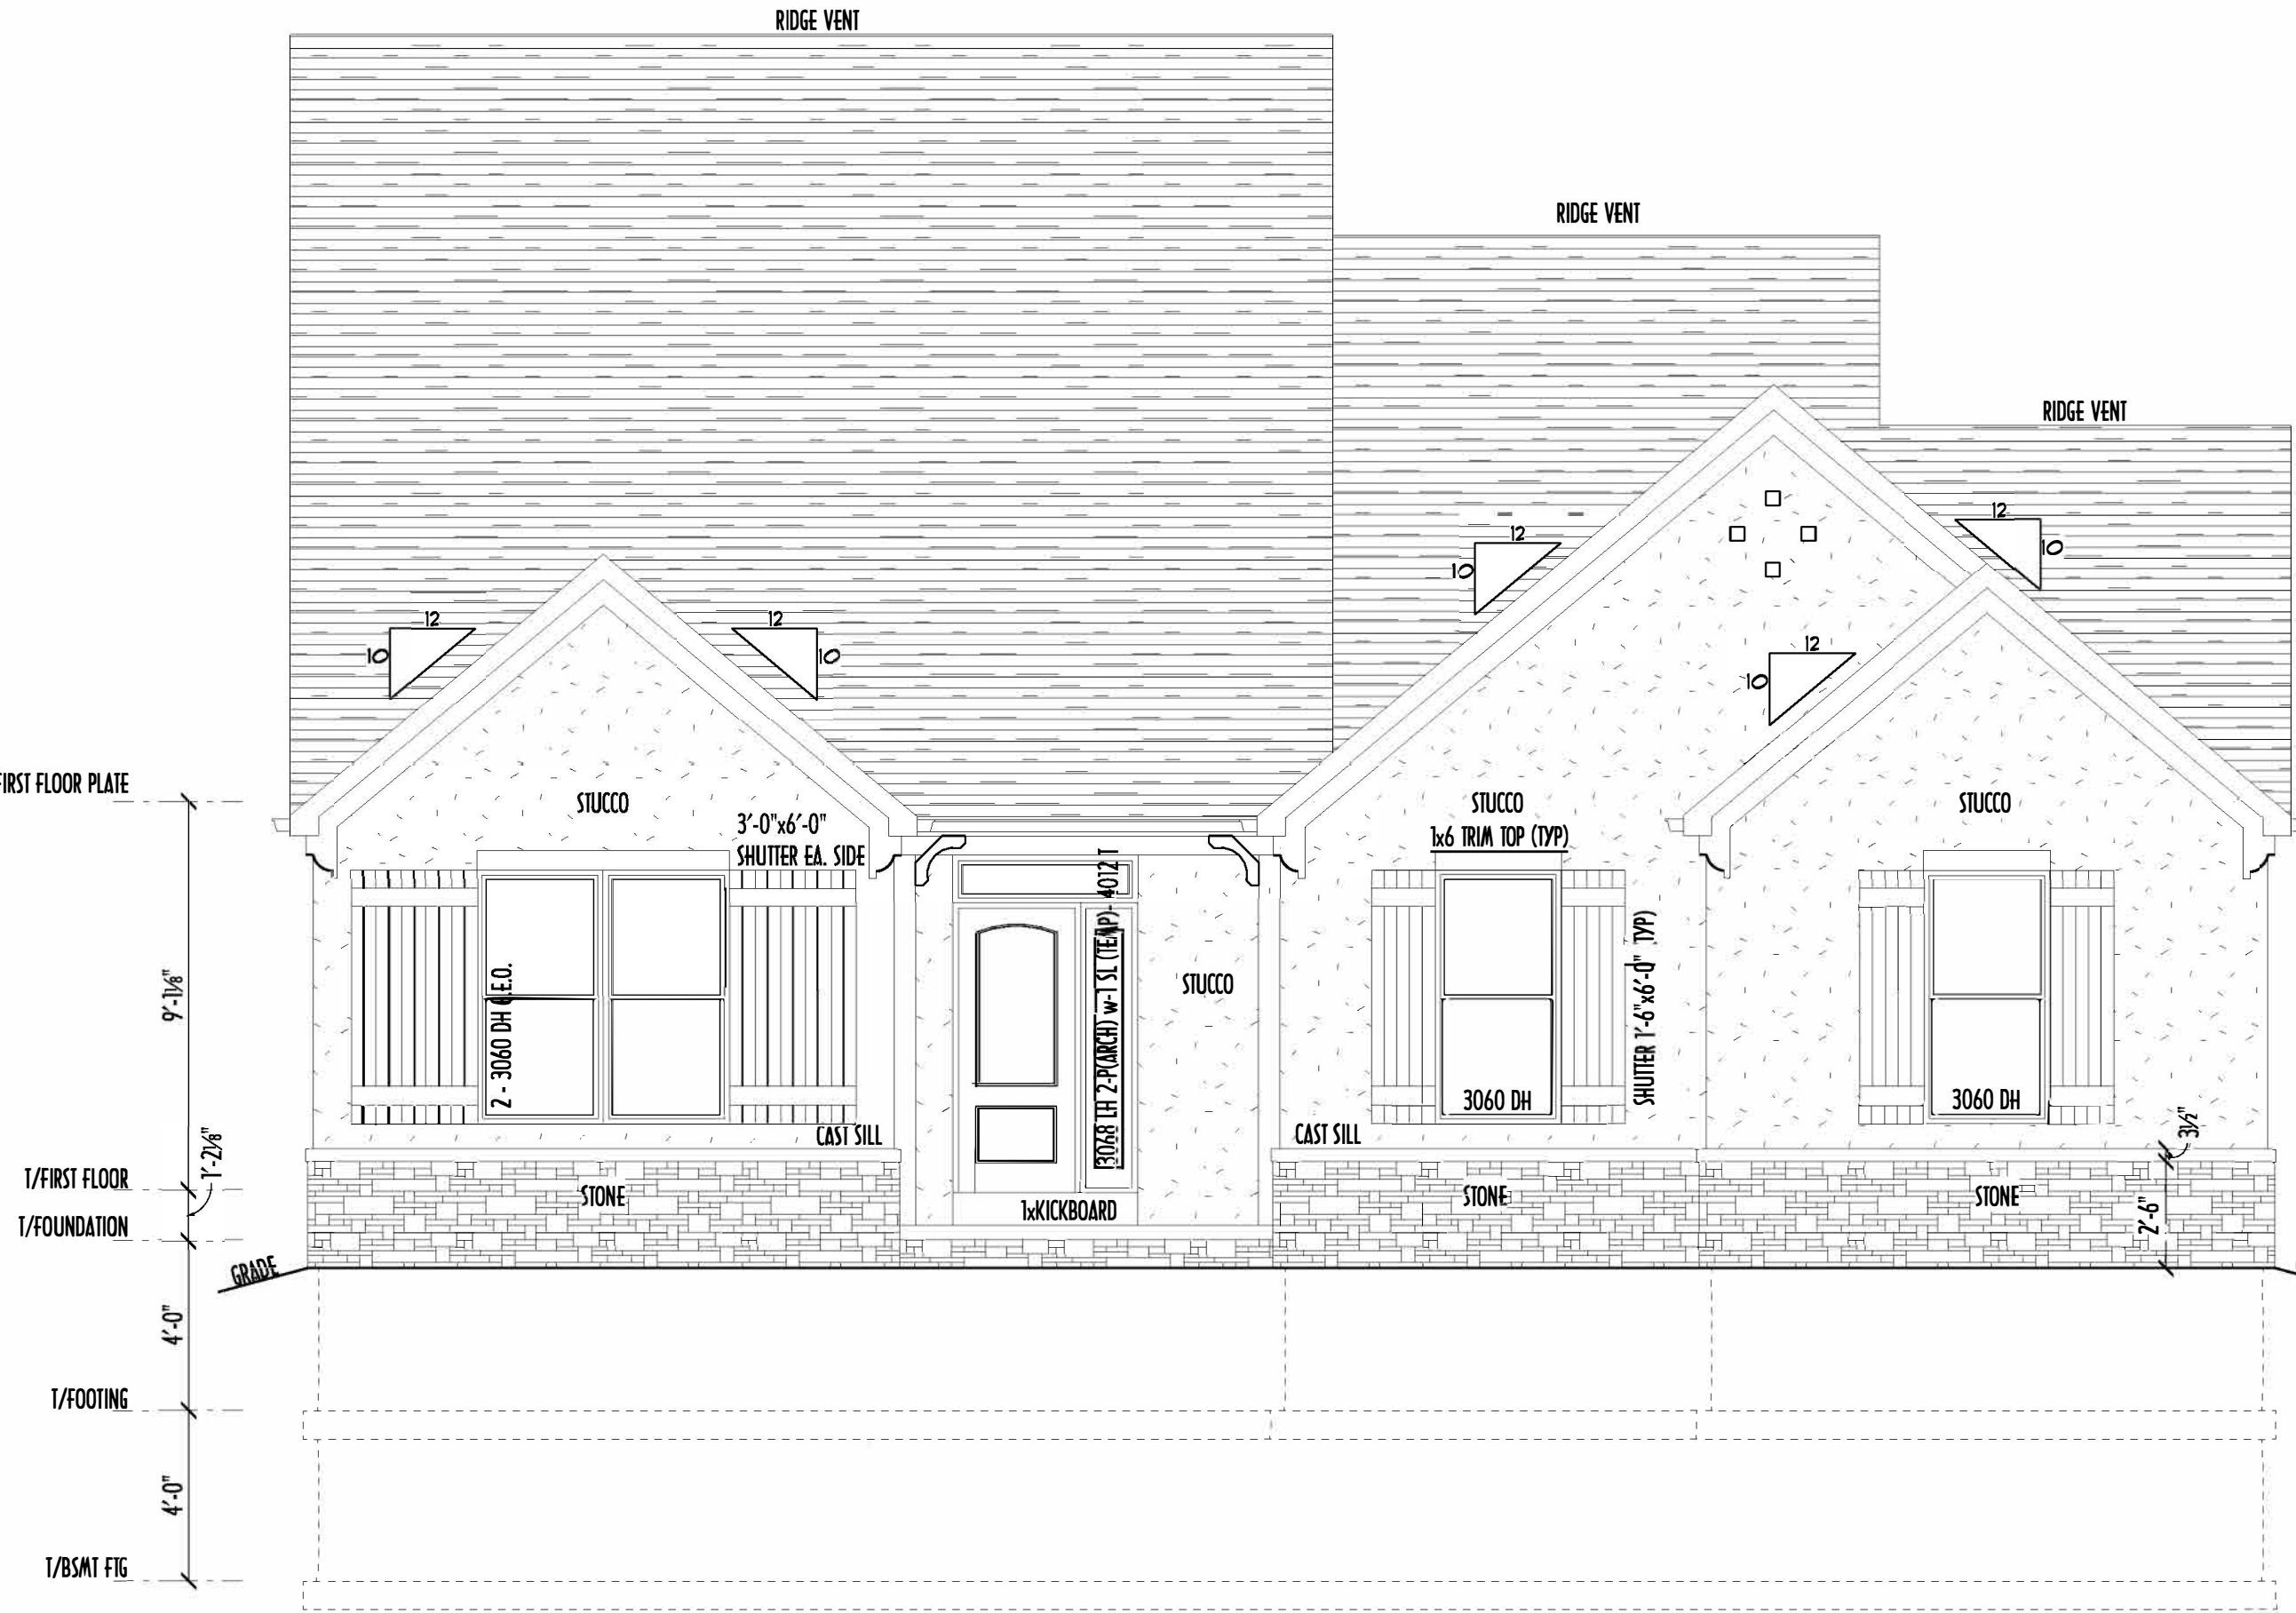


FRONT ELEVATION
SCALE: 1/4"=1'-0"
FIRST FLOOR AREA: 1672 SQFT

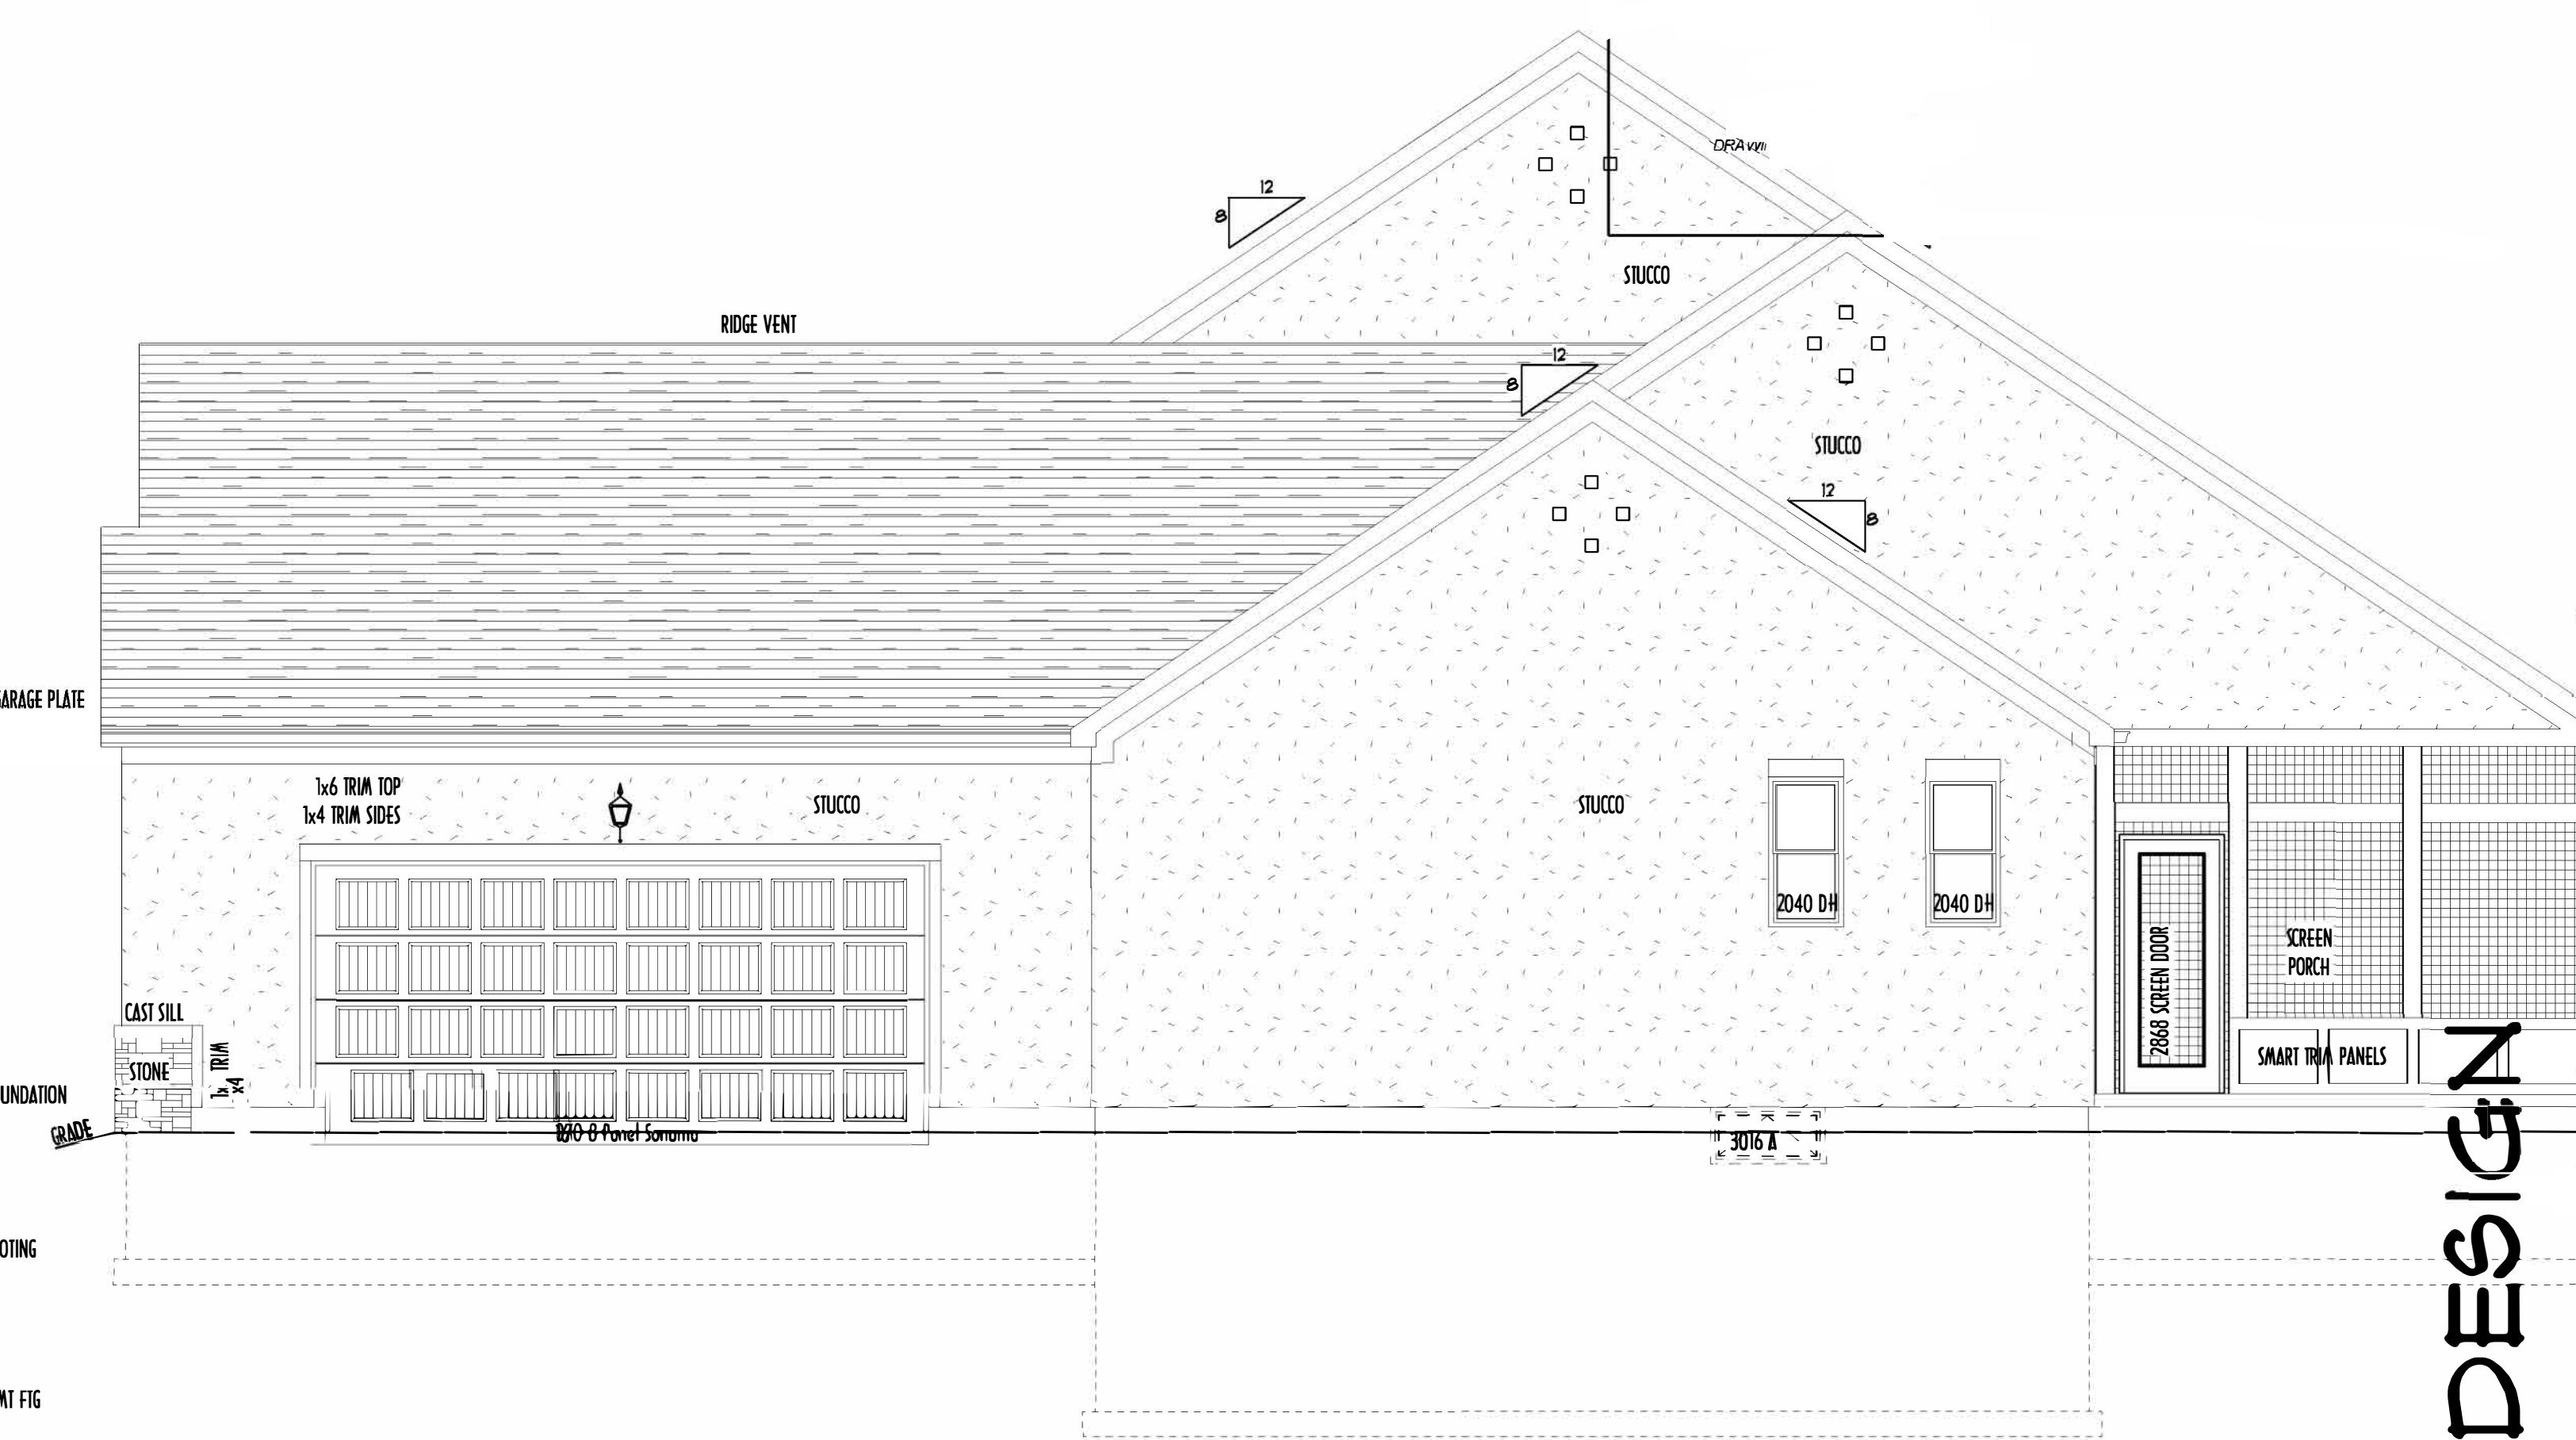

RIGHT ELEVATION
SCALE: 1/4"=1'-0"

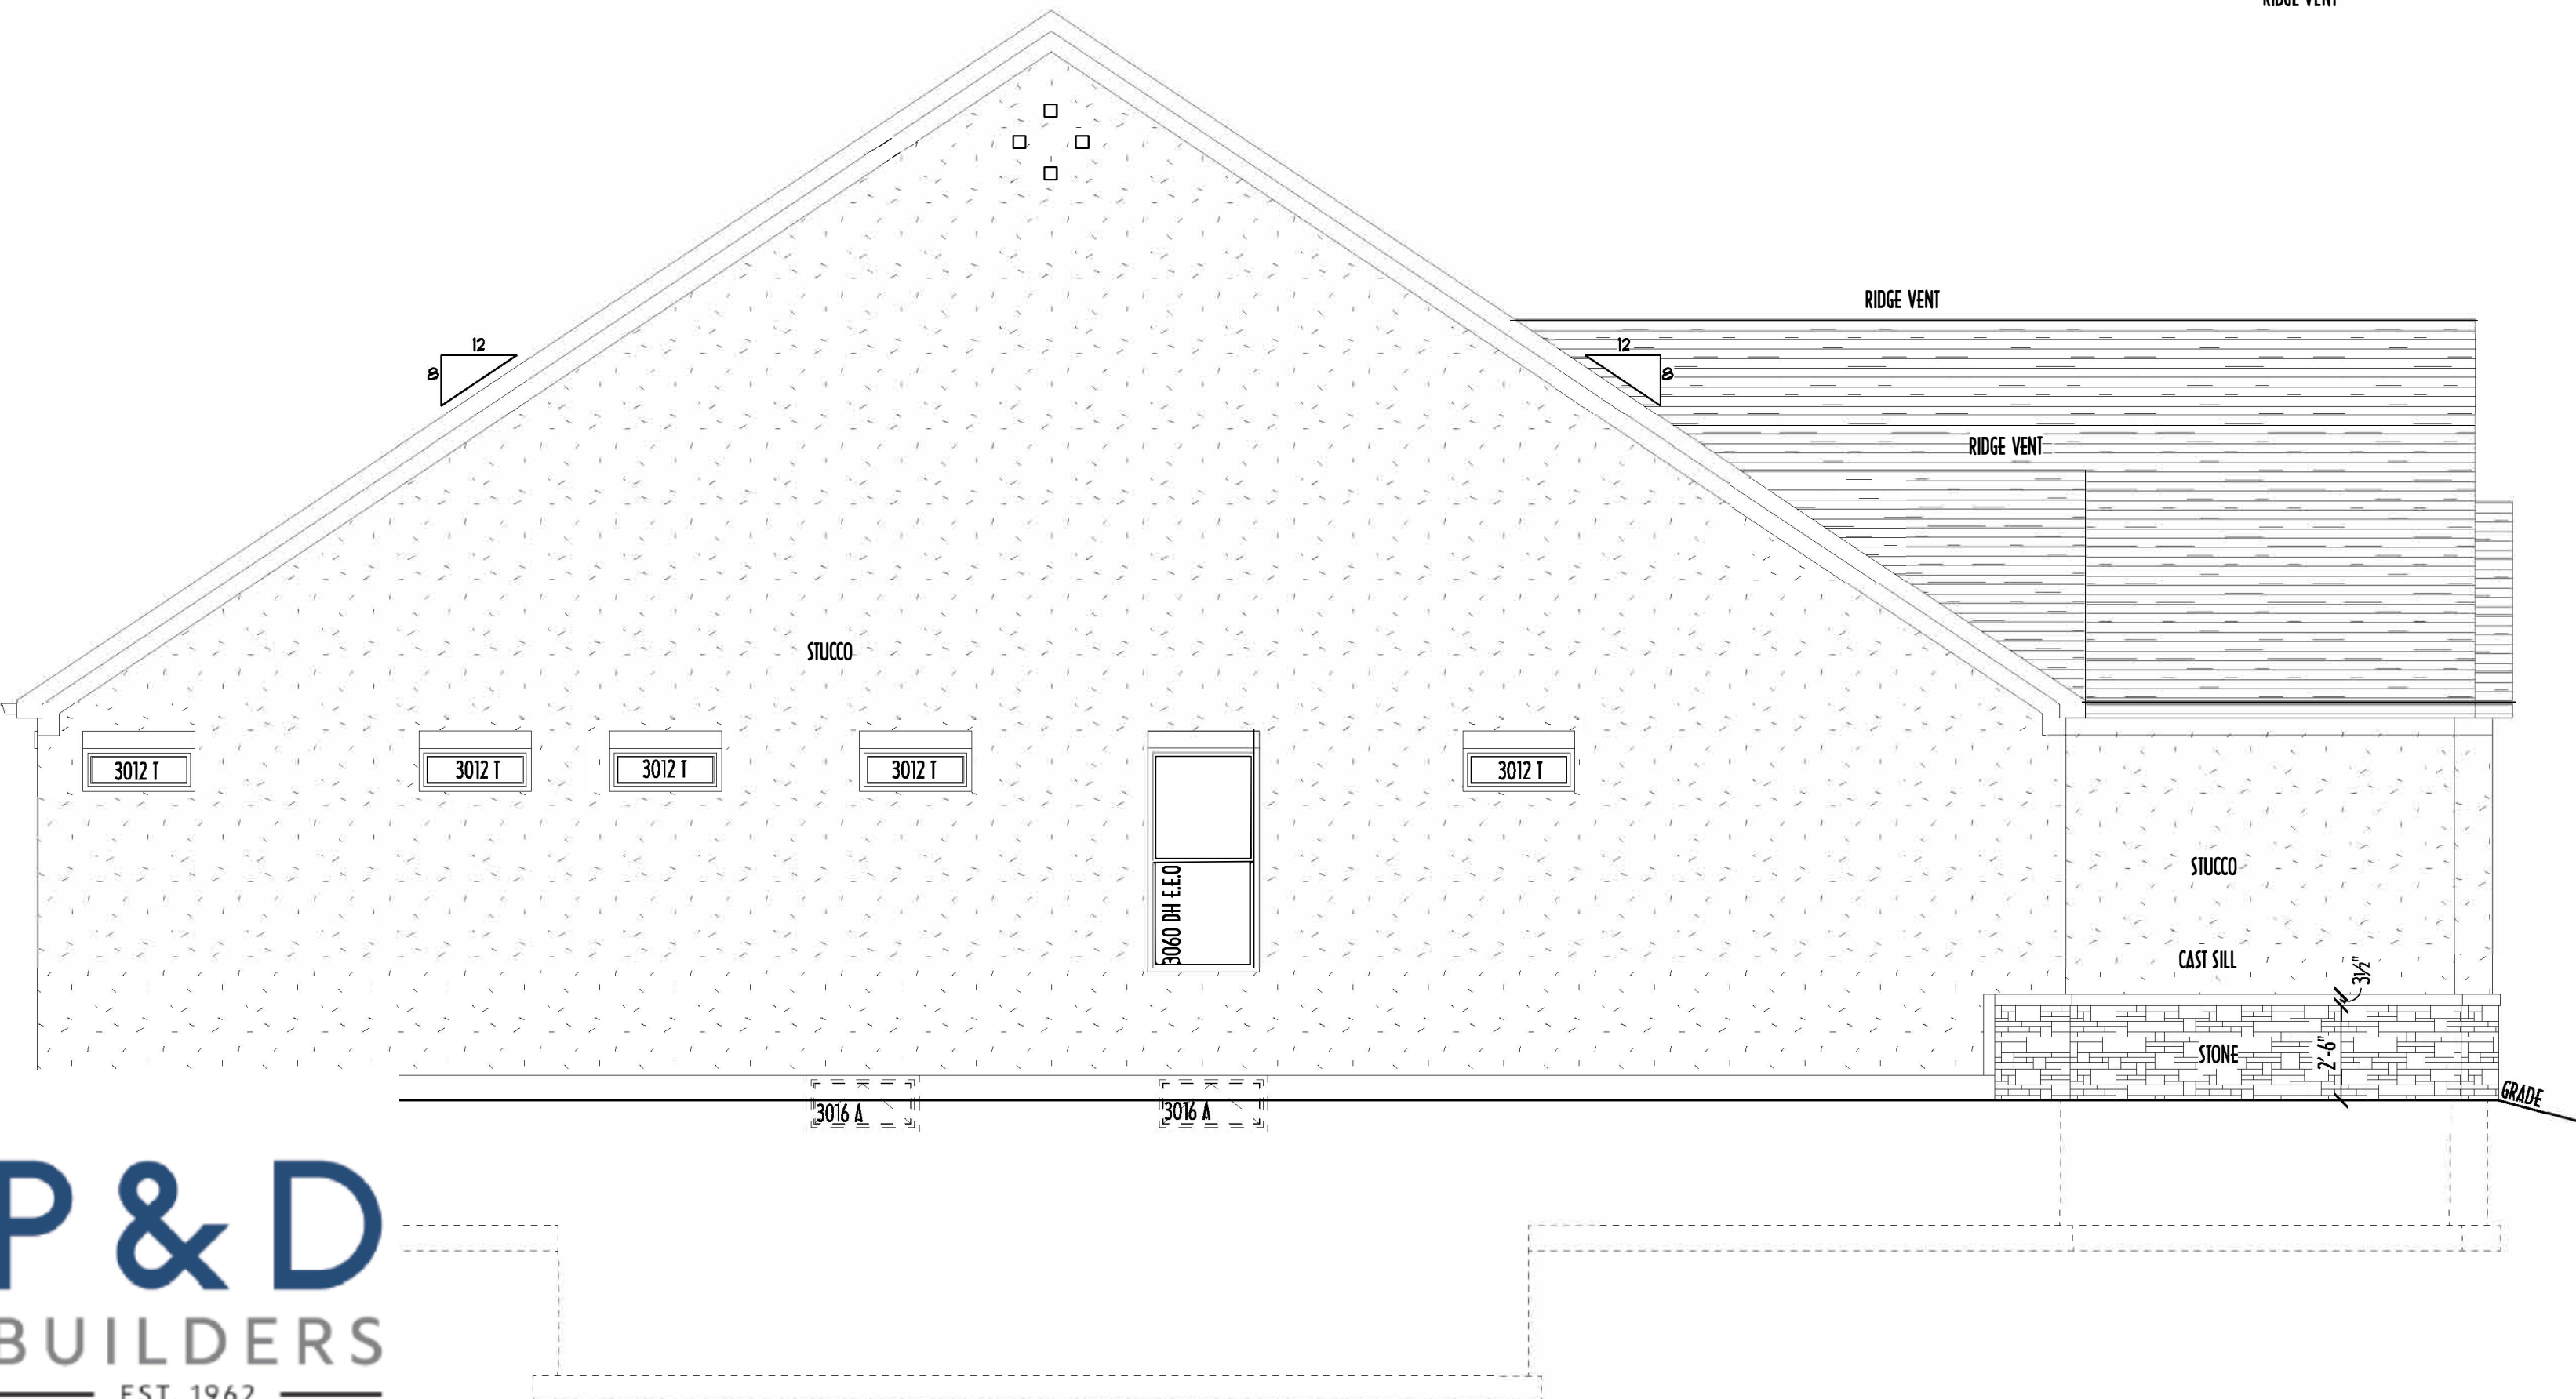

LEFT ELEVATION
SCALE: 1/4"=1'-0"

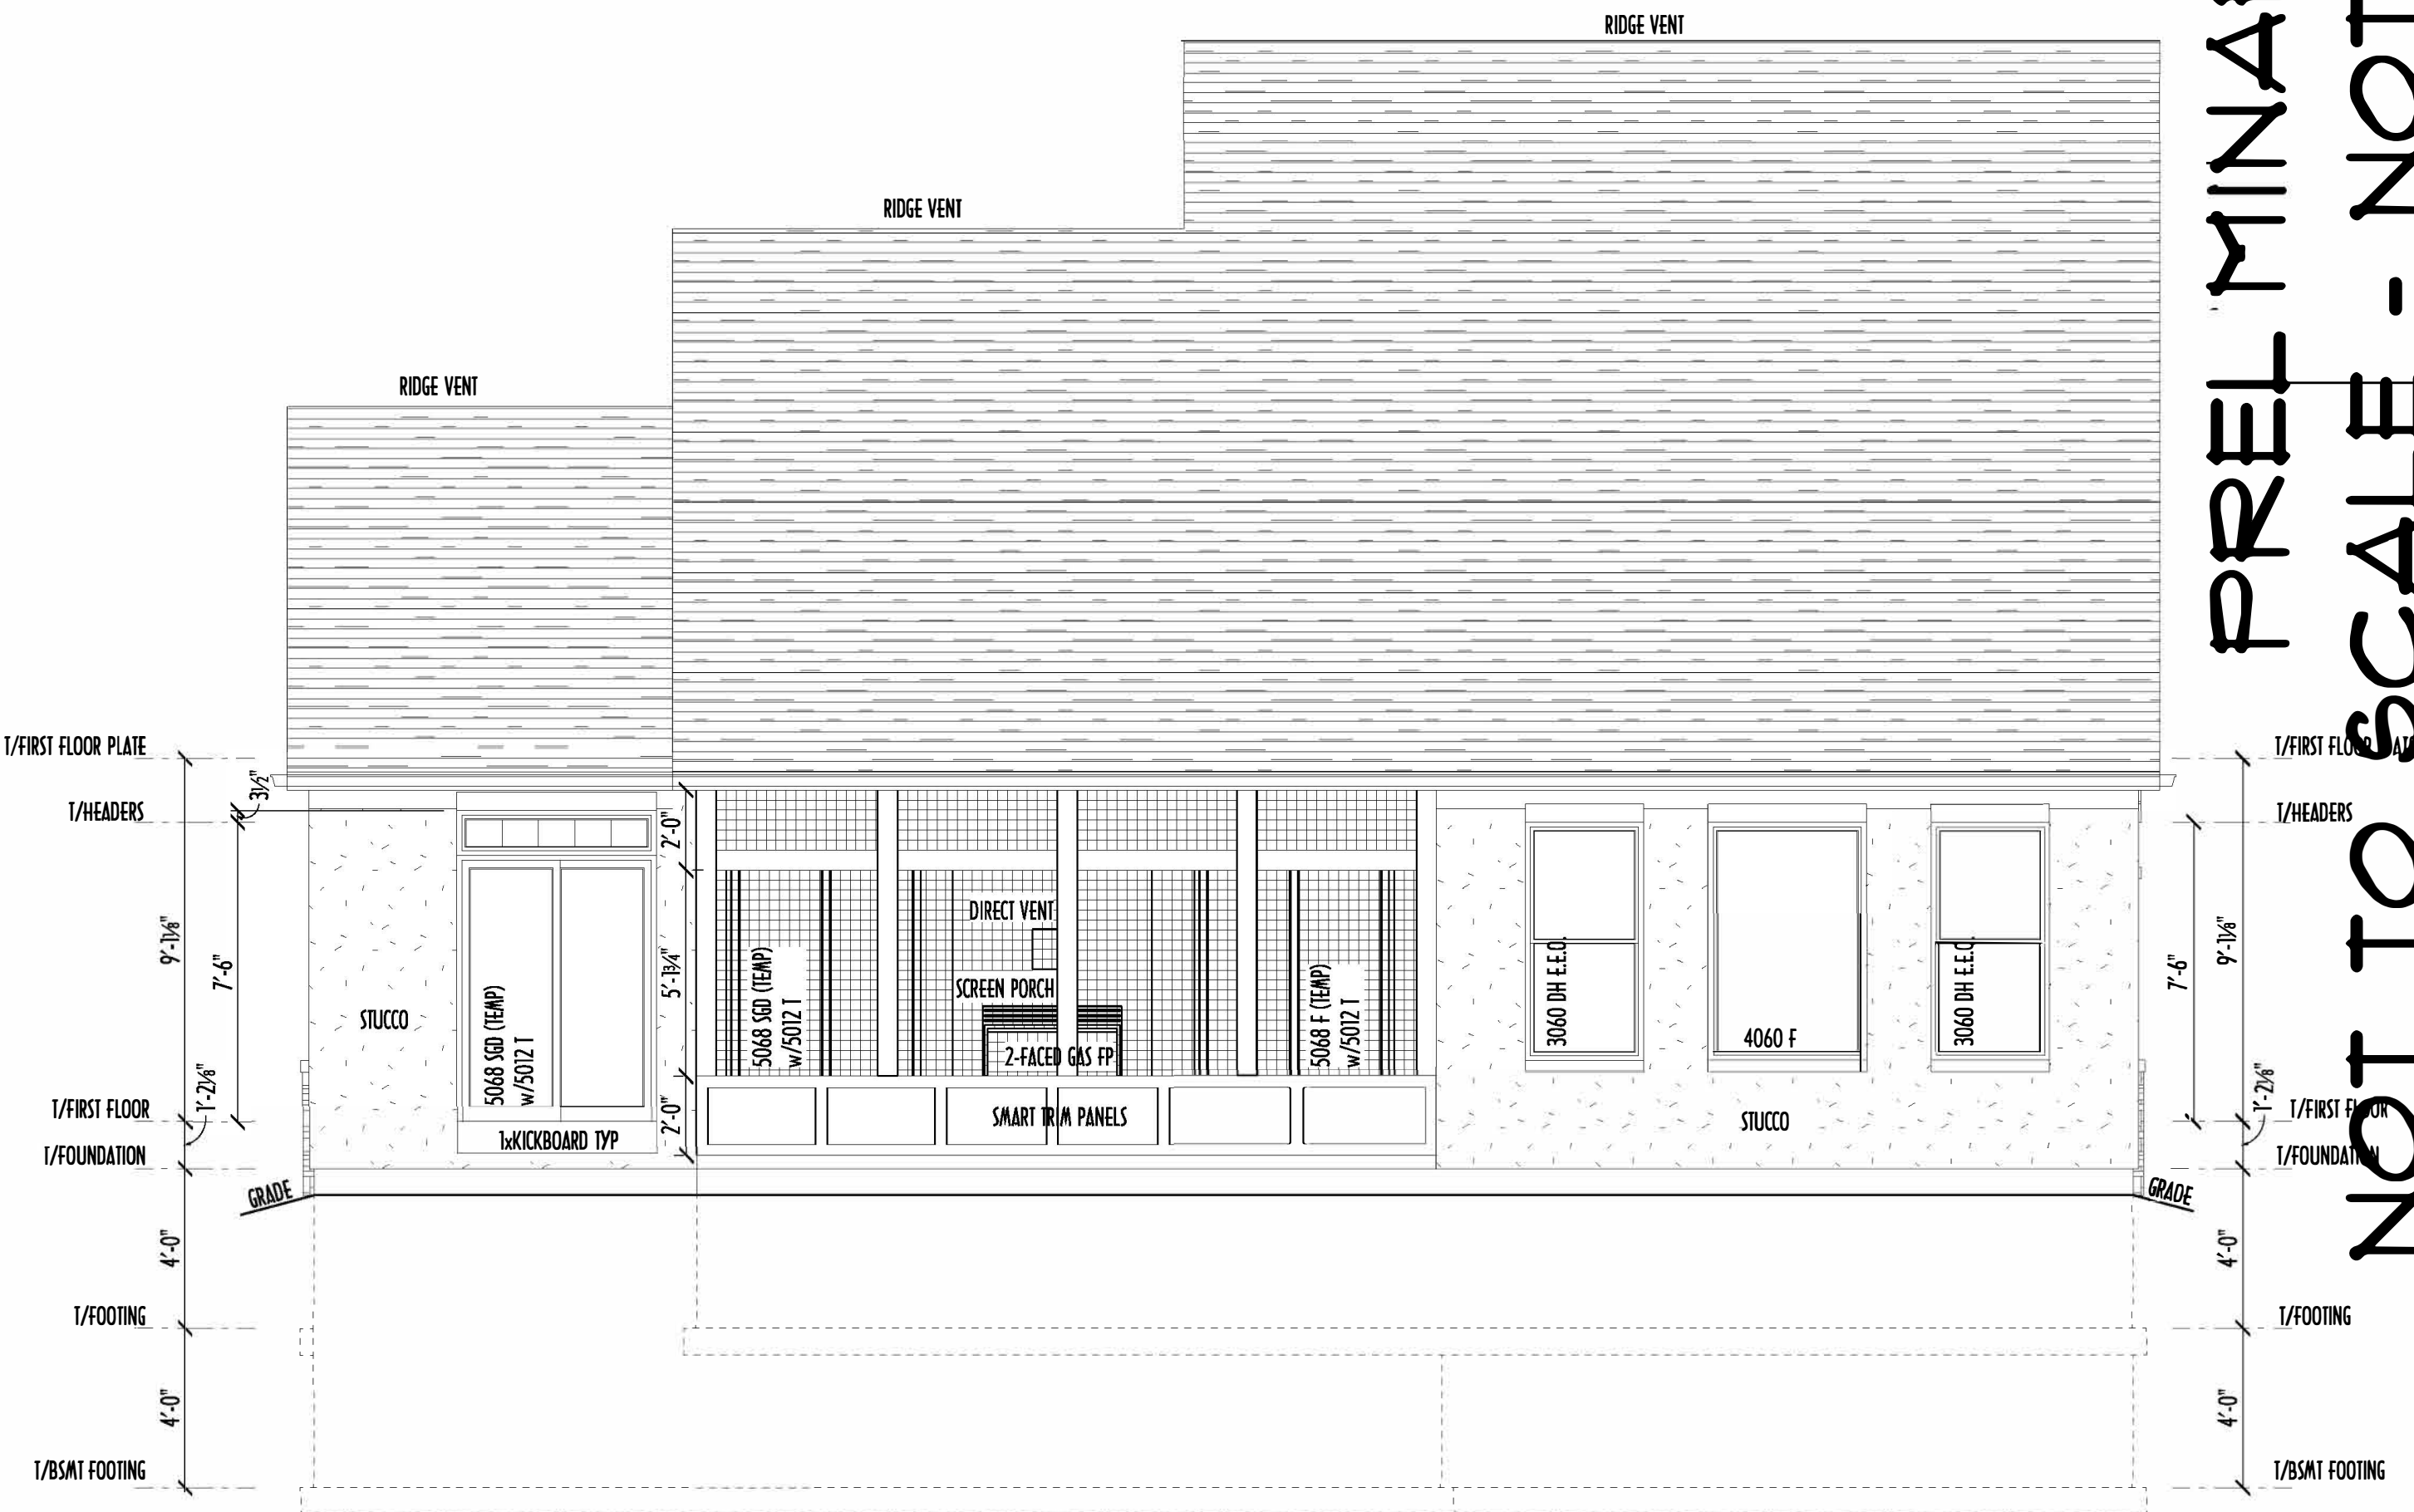

REAR ELEVATION
SCALE: 1/4"=1'-0"

ELEVATIONS



P&D Builders Ltd.
59 Greif Parkway Suite 100
Delaware, Ohio 43015
(740) 201-8079
www.pndbuildersltd.com

ALL DRAWINGS ARE THE EXCLUSIVE PROPERTY OF P&D BUILDERS LTD.
NO REPRODUCTION OR FURTHER USE OF THESE PLANS MAY BE MADE
WITHOUT PRIOR WRITTEN CONSENT OF THE ARCHITECT OF THESE PLANS

PRO JOB #
1089

PRELIMINARY DESIGN
NOT TO SCALE - NOT FOR CONSTRUCTION

Revisions



DATE	BY
9/10/13	HLB
9/17/13	HLB
9/21/13	HLB

SCALE:
1/4" = 1'-0"

DESIGNED BY:
HLB

PAGE:
4 OF 7

P & D
BUILDERS
— EST. 1962 —

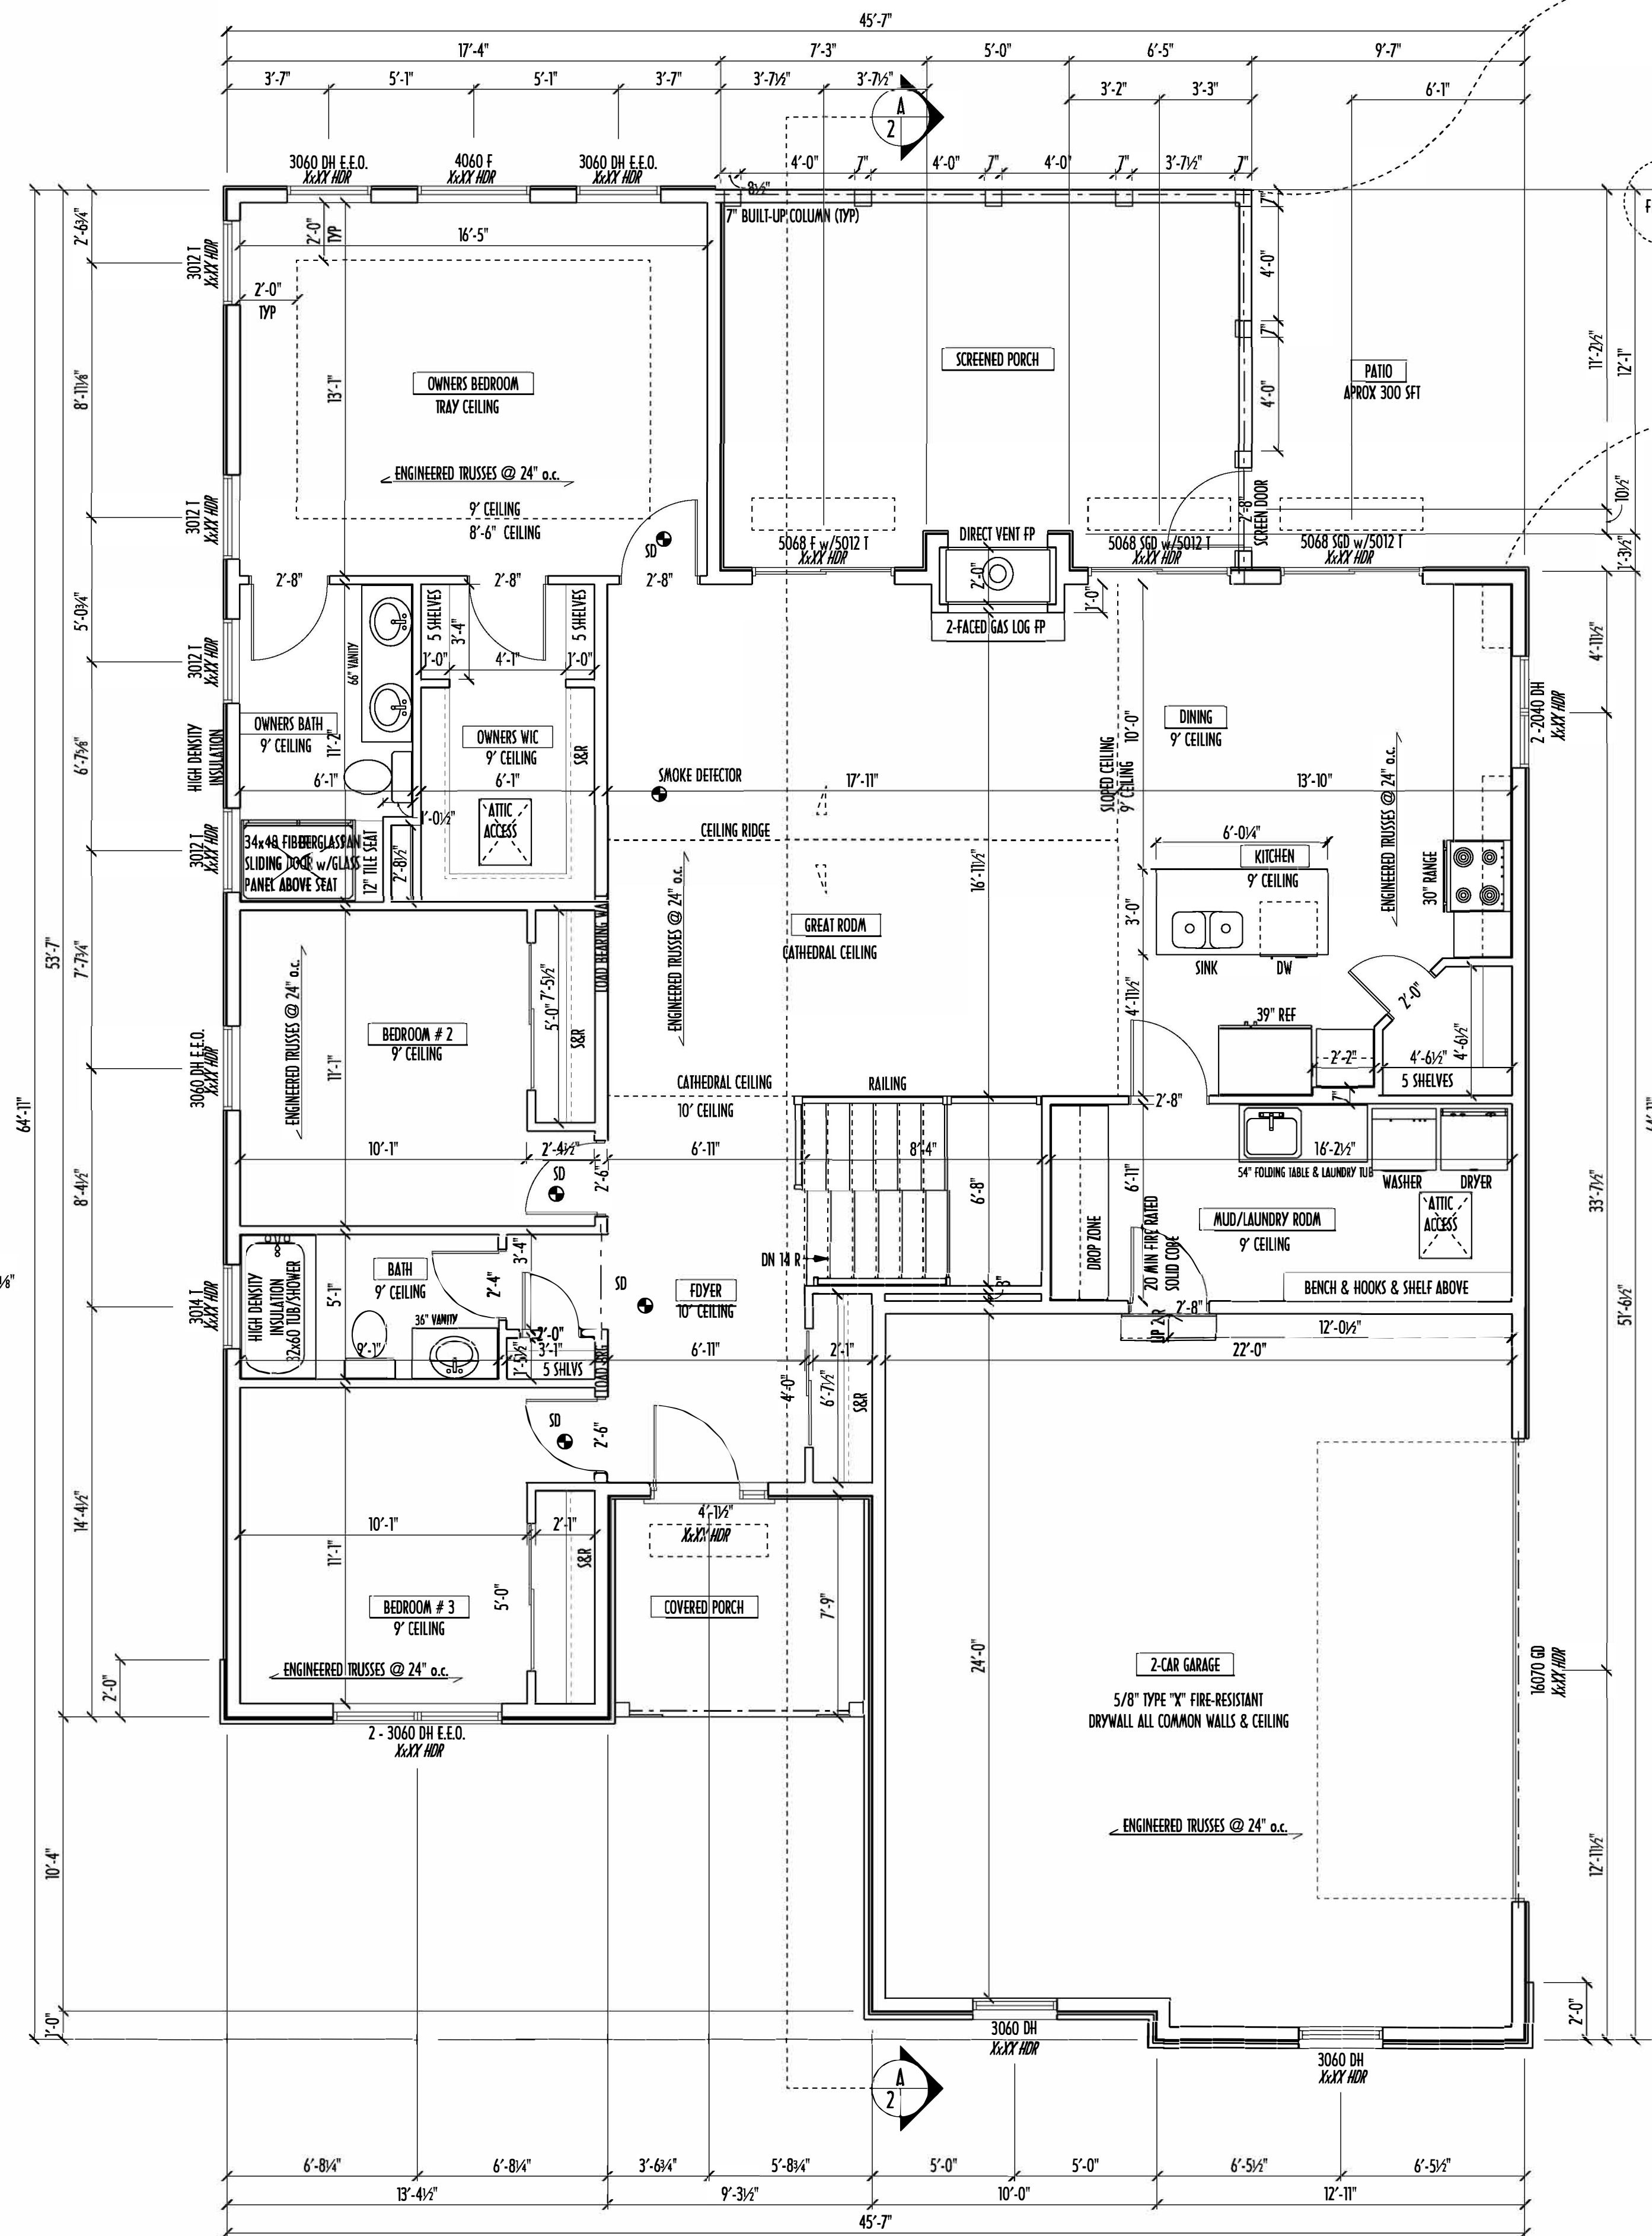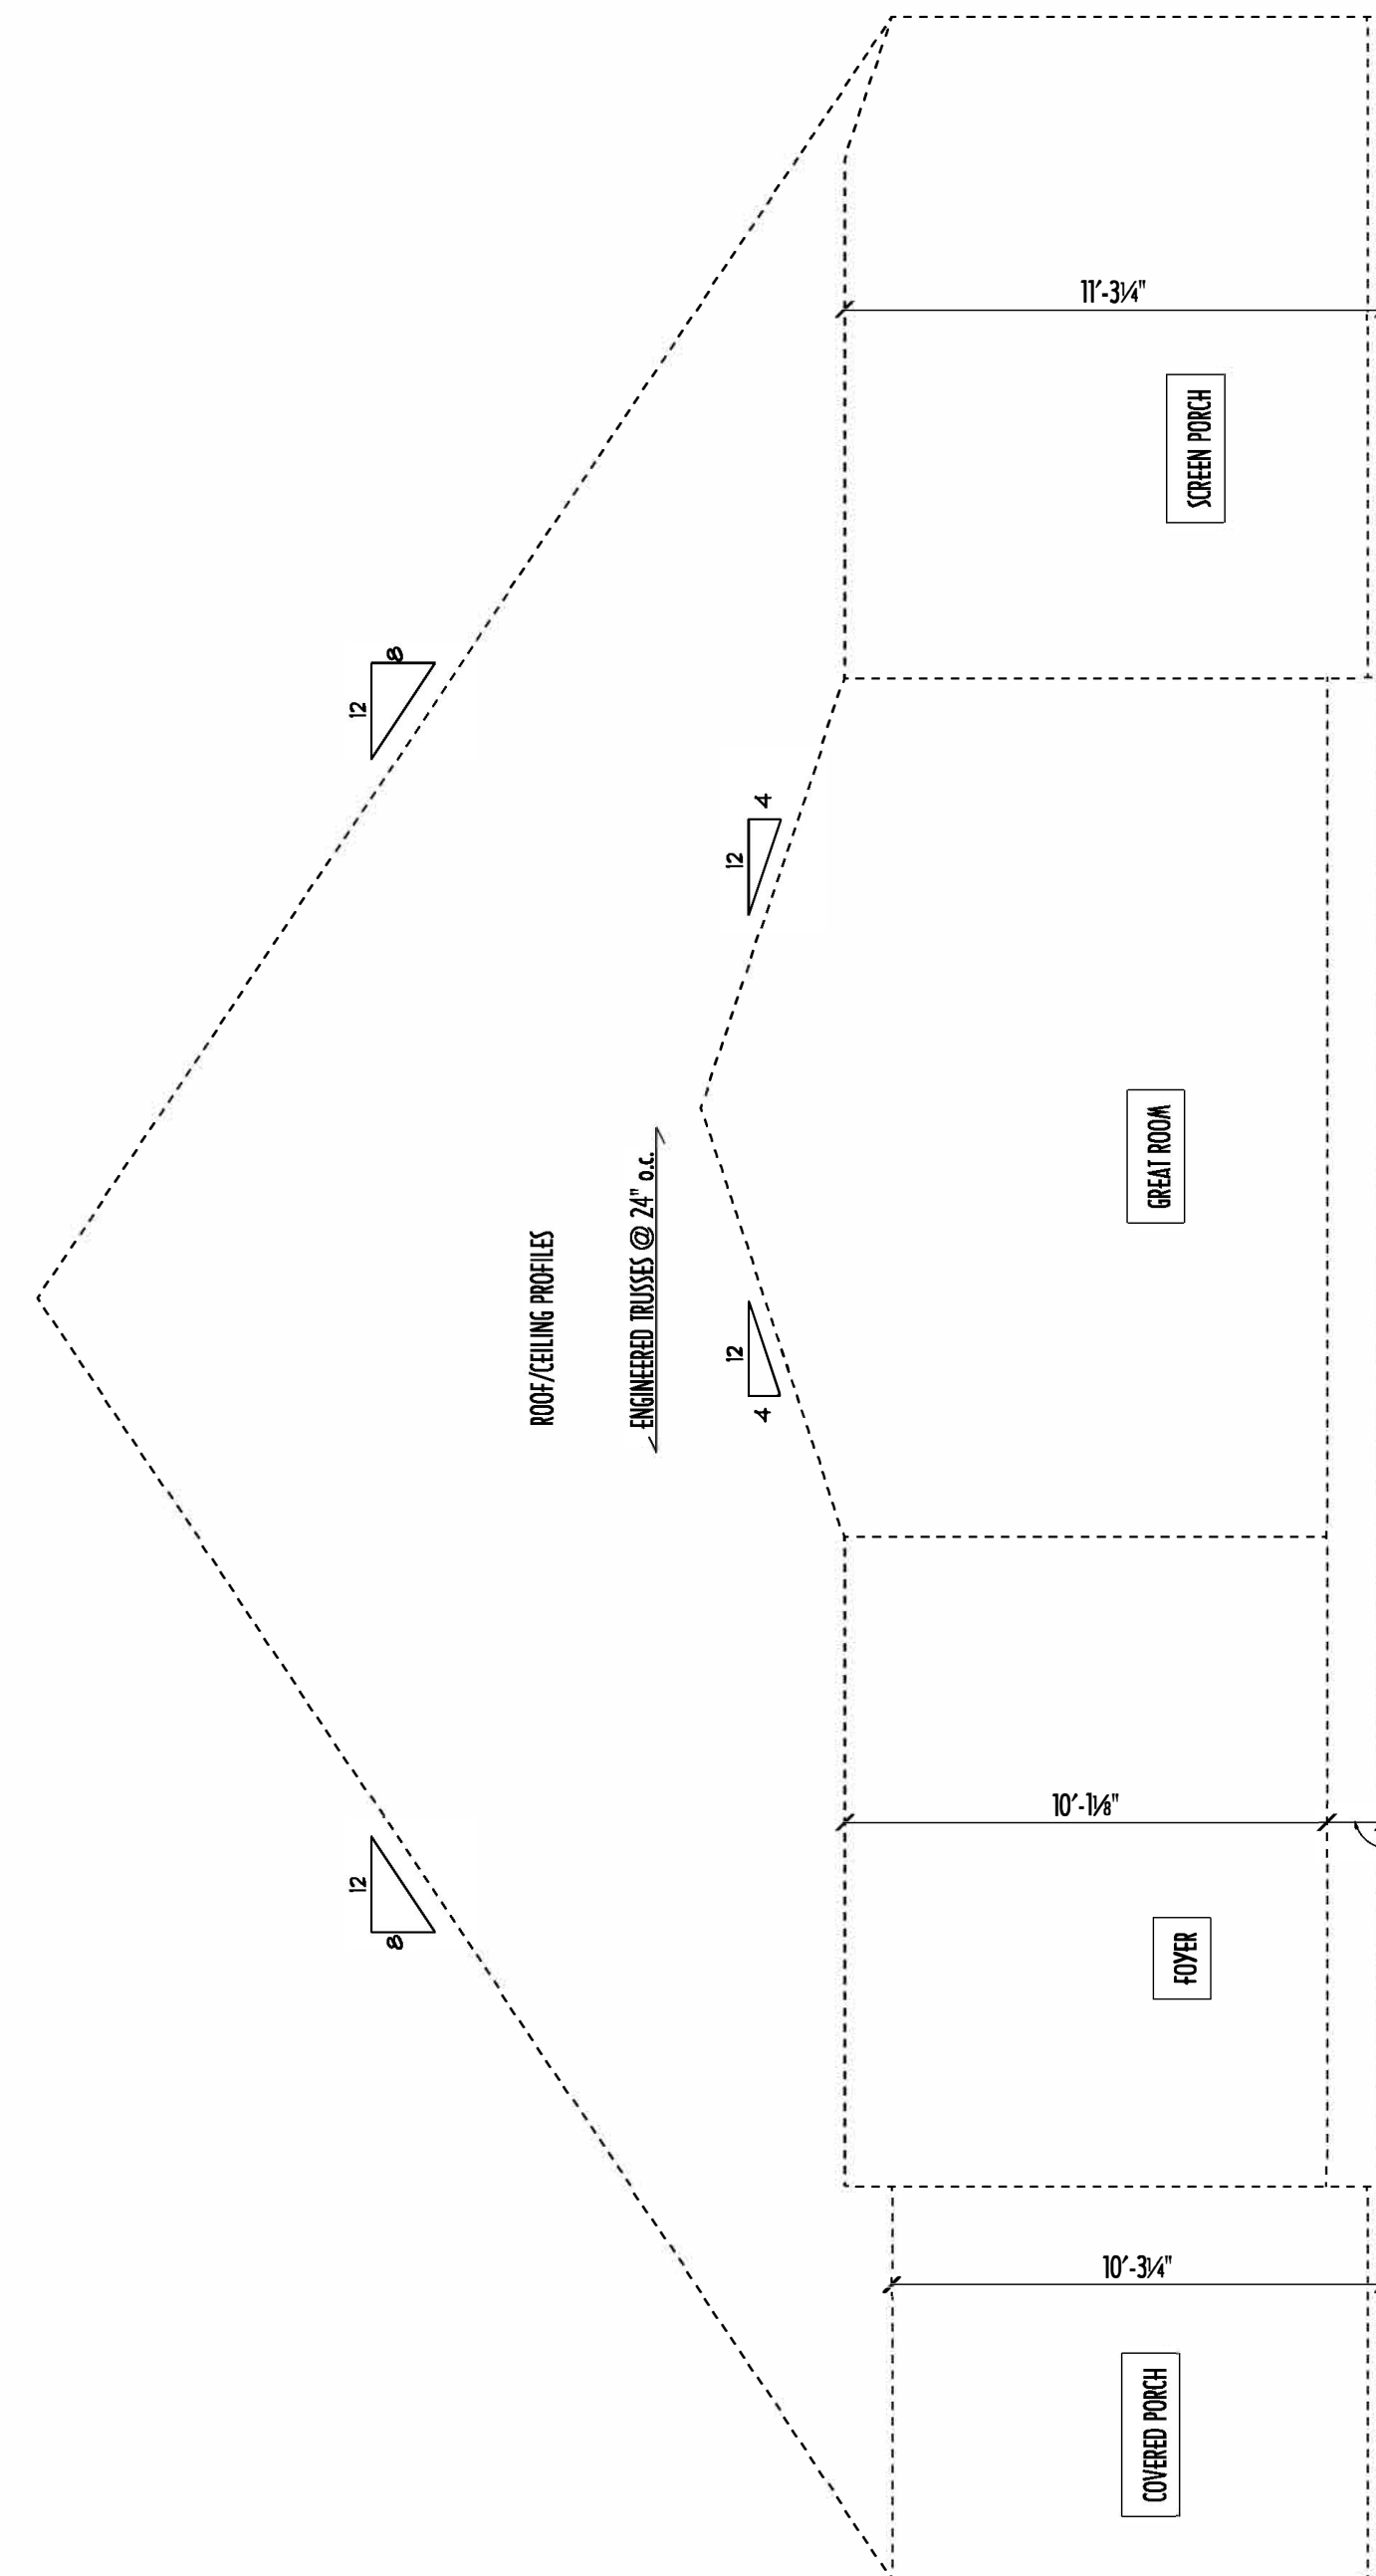


FIRST FLOOR PLAN
SCALE: 1/4"=1'-0"
FIRST FLOOR AREA: 1672 SQFT

FINAL KITCHEN CABINET & APPLIANCE LAYOUT BY OTHERS.
APPLIANCES PER SPECS.

KITCHEN HOOD TYPE	
	CLASSIC SERIES
	DESIGNER SERIES
	CRAFTSMAN SERIES
	HERITAGE SERIES
	ESTATE SERIES

PRELIMINARY DESIGN
NOT TO SCALE - NOT FOR CONSTRUCTION

P & D
BUILDERS
EST. 1962

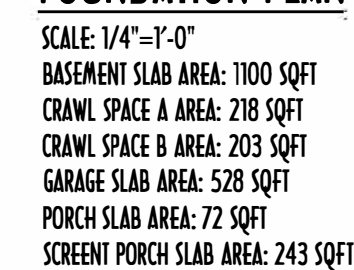

*ANY AREA SELECTED TO BE FINISHED GETS 11 7/8" I-JOISTS INSTEAD OF LSL'S

PRELIMINARY DESIGN
NOT TO SCALE - NOT FOR CONSTRUCTION