

The Yale Sales Brochure



Handicap accessible floor plans are available by request. Please talk with your agent to find out more.

NOTE: PRICES, SPECIFICATIONS, AND DIMENSIONS ARE APPROXIMATE AND SUBJECT TO CHANGE WITHOUT NOTICE.

NOTES: All dimensions are approximate and subject to change without notice

DATE:
6/17/2026

SCALE:
NTS

SHEET:

The Yale
Sales Brochure
Advantage Series




Enchanted Construction
1479 Mt. Lebanon Rd
Campobello, SC 29322

1308
SQ FT

The Yale

3 Bedrooms
2 Bathrooms
1308 Sq. Ft.

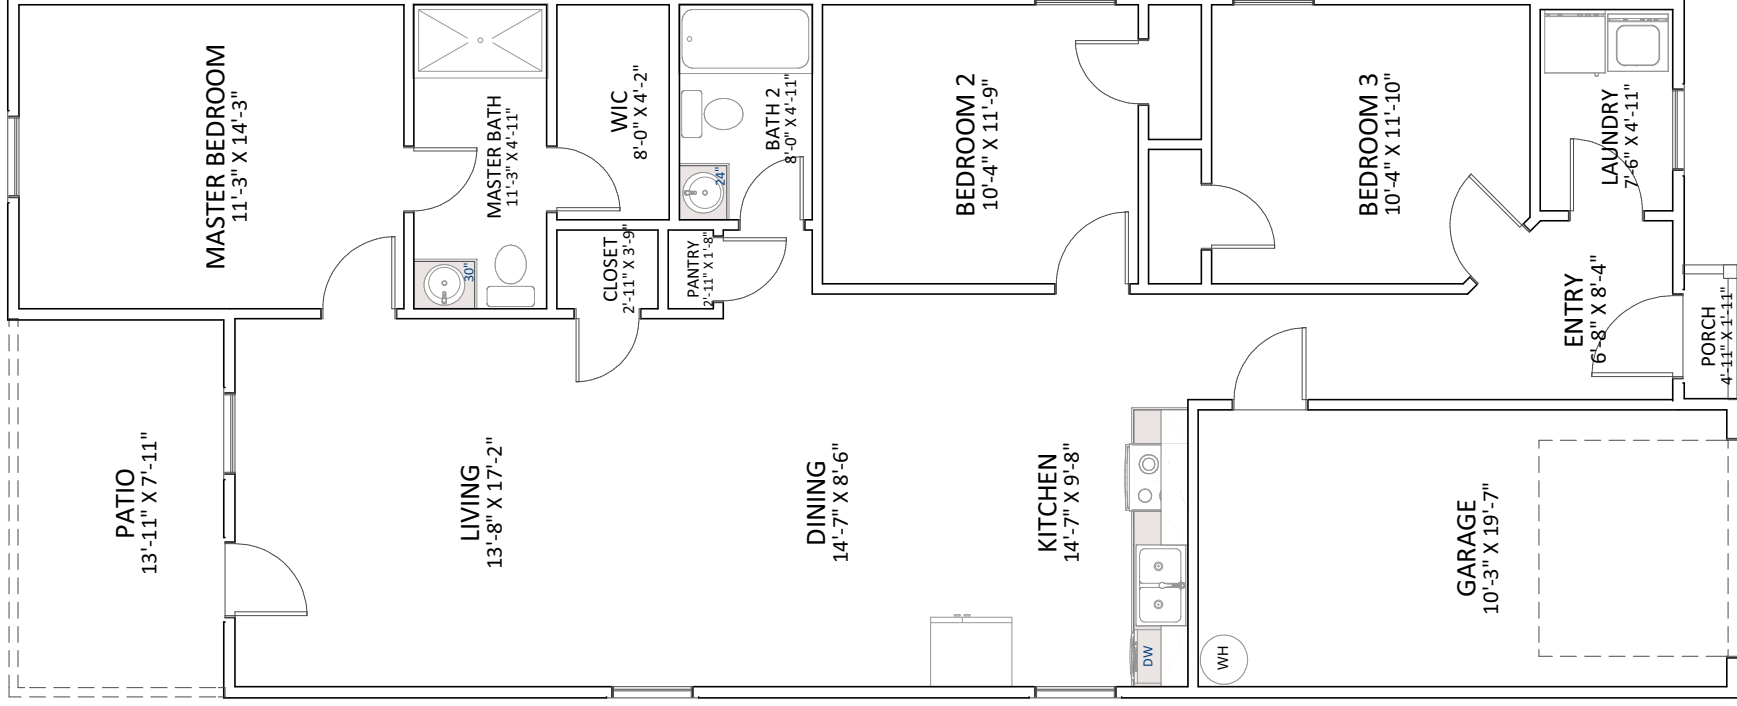

Handicap accessible floor plans are available by request. Please talk with your agent to find out more.

NOTE: PRICES, SPECIFICATIONS, AND DIMENSIONS ARE APPROXIMATE AND SUBJECT TO CHANGE WITHOUT NOTICE.

NOTES: All dimensions are approximate and subject to change without notice.
DATE: 6/17/2026
SCALE: NTS
SHEET:

The Yale
Sales Brochure
Advantage Series




Enchanted Construction
1479 Mt. Lebanon Rd
Campobello, SC 29322
1308 SQ FT

The Yale

with Upgraded Patio

3 Bedrooms
2 Bathrooms
1308 Sq. Ft.

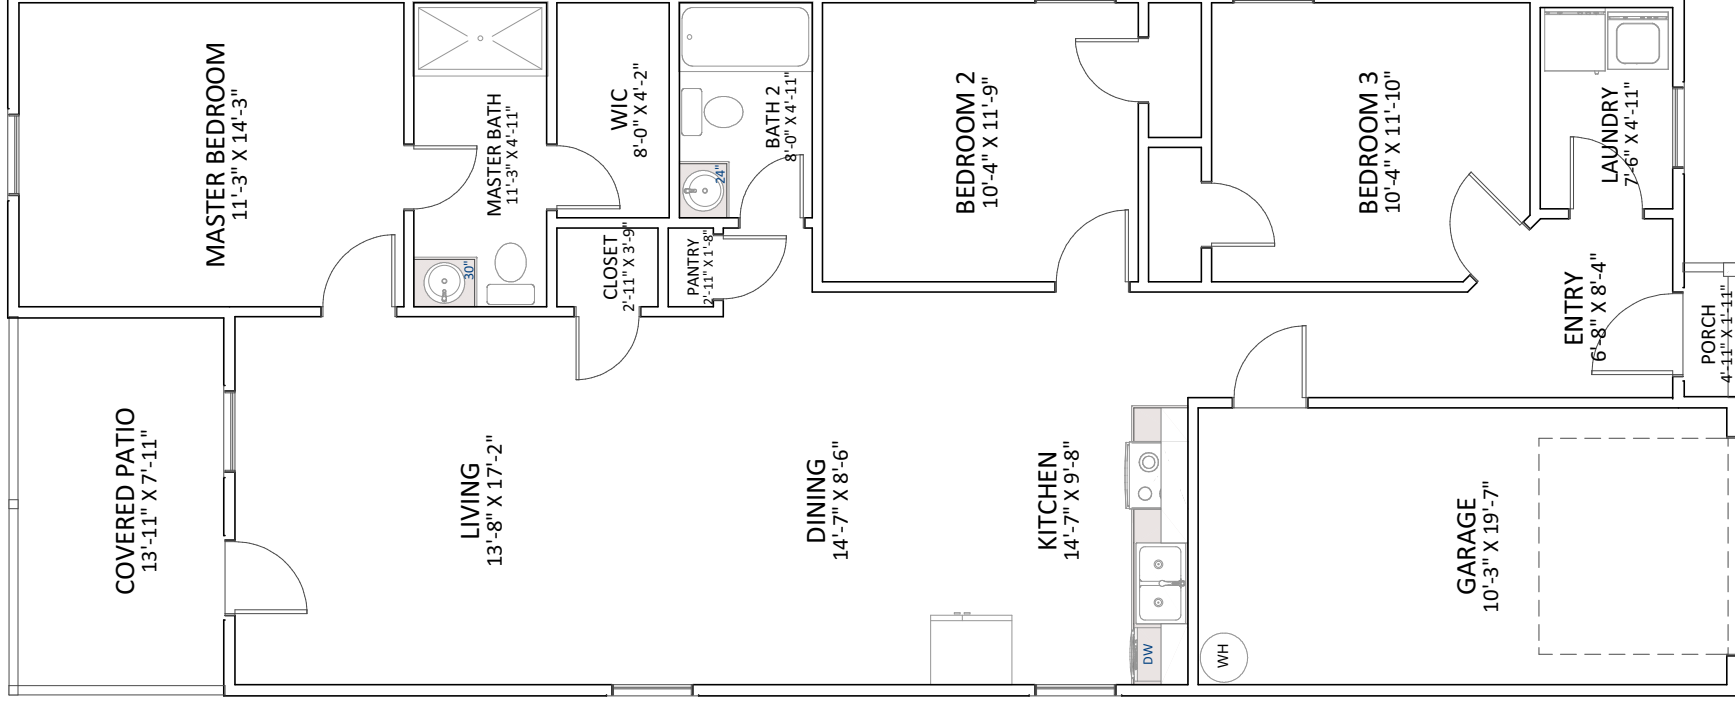

Handicap accessible floor plans are available by request. Please talk with your agent to find out more.

NOTE: PRICES, SPECIFICATIONS, AND DIMENSIONS ARE APPROXIMATE AND SUBJECT TO CHANGE WITHOUT NOTICE.

NOTES: All dimensions are approximate and subject to change without notice.

DATE:
6/17/2026

SCALE:

NTS

SHEET:

Yale with Upgraded Patio
Sales Brochure
Advantage Series



Enchanted
HOMES


Enchanted Construction
1479 Mt. Lebanon Rd
Campobello, SC 29322

1308
SQ FT

The Yale

with Master Upgrade

3 Bedrooms
2 Bathrooms
1308 Sq. Ft.

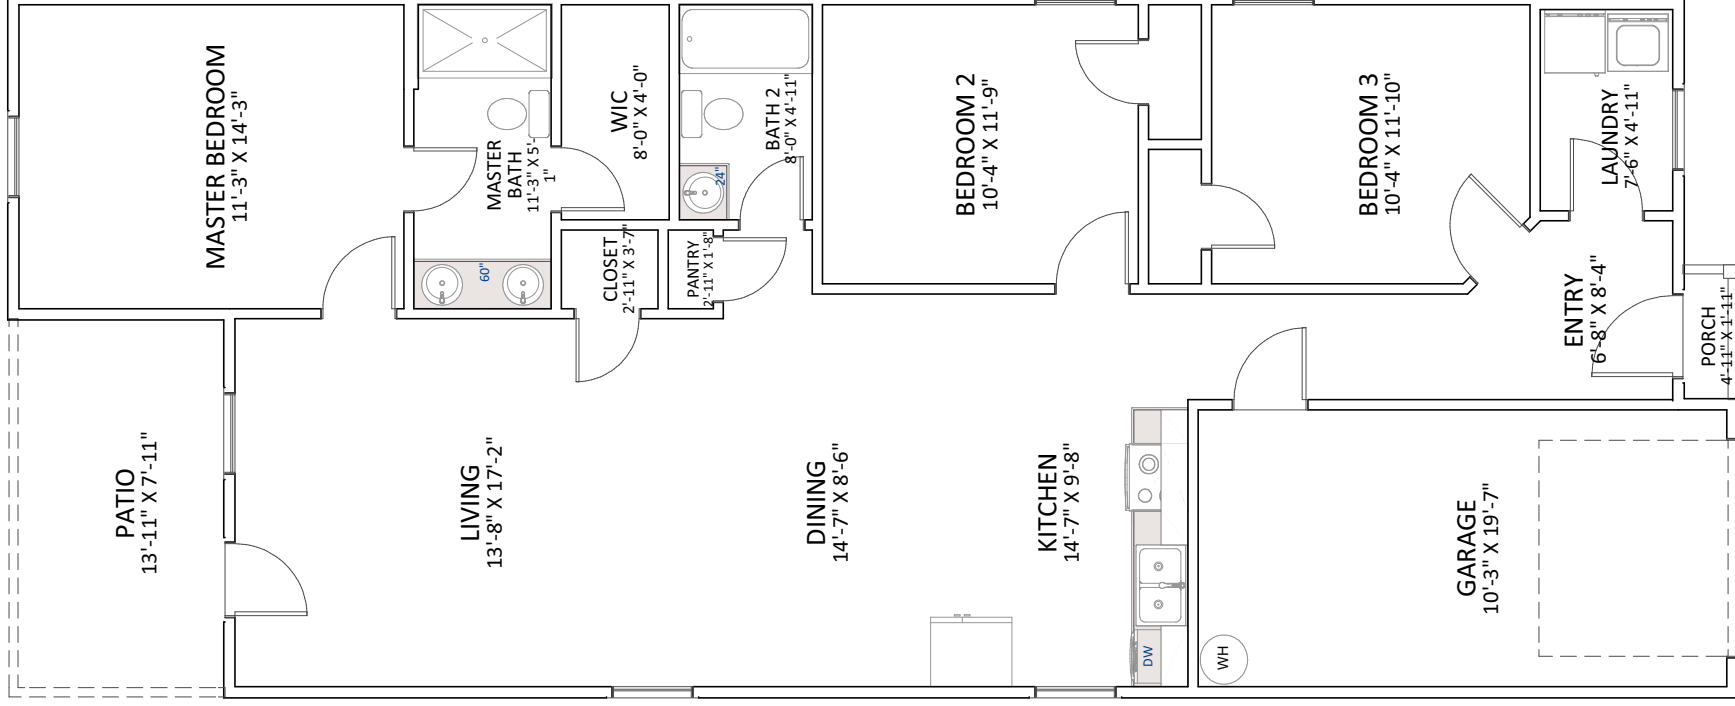

Handicap accessible floor plans are available by request. Please talk with your agent to find out more.

NOTE: PRICES, SPECIFICATIONS, AND DIMENSIONS ARE APPROXIMATE AND SUBJECT TO CHANGE WITHOUT NOTICE.

NOTES: All dimensions are approximate and subject to change without notice.

DATE:
6/17/2026

SCALE:

NTS

SHEET:

Yale with Master Upgrade
Sales Brochure
Advantage Series




Enchanted Construction
1479 Mt. Lebanon Rd
Campobello, SC 29322

1308
SQ FT

The Yale

with Kitchen Upgrade

3 Bedrooms
2 Bathrooms
1308 Sq. Ft.

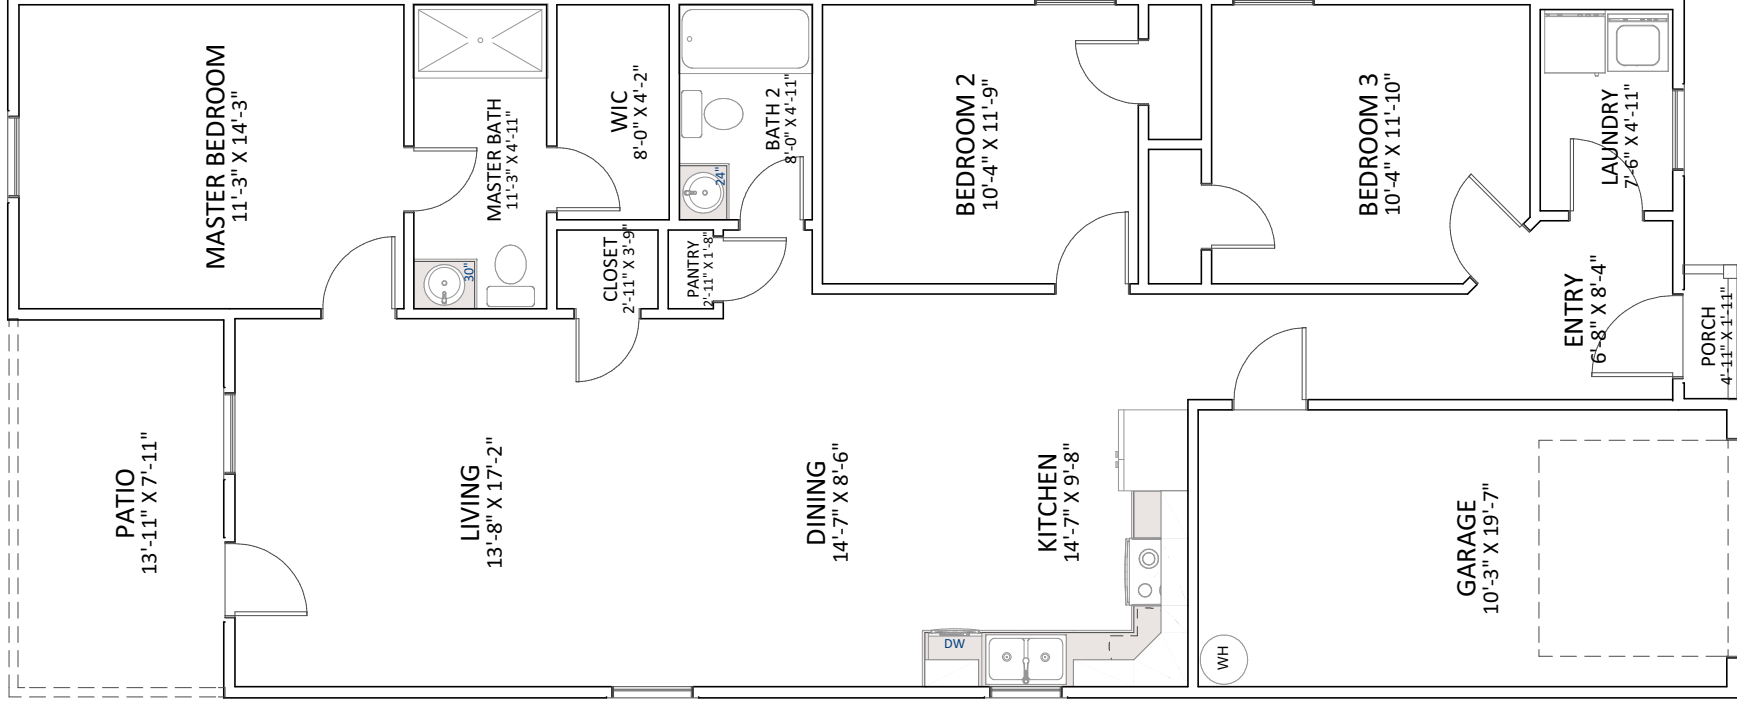

Handicap accessible floor plans are available by request. Please talk with your agent to find out more.

NOTE: PRICES, SPECIFICATIONS, AND DIMENSIONS ARE APPROXIMATE AND SUBJECT TO CHANGE WITHOUT NOTICE.

NOTES: All dimensions are approximate and subject to change without notice.

DATE:
6/17/2026

SCALE:

NTS

SHEET:

Yale with Kitchen Upgrade
Sales Brochure
Advantage Series



Enchanted Construction
1479 Mt. Lebanon Rd
Campobello, SC 29322

1308
SQ FT