

The Wrenley Sales Brochure



*Rendering is an architectural view and may include builder upgrade options.

1214
SQ FT

Enchanted Construction
1479 Mt. Lebanon Rd
Campobello, SC 29322



The Wrenley
Sales Brochure

NOTE: All dimensions & locations may differ slightly at builder discretion.

DATE:

3/14/2026

SCALE:


NTS

SHEET:

A-1

ADDITIONAL NOTES:

- 1) All windows centered unless dimensions given.
- 2) Back patio(s) may change to deck(s) at builders discretion - framers to build on site.
- 3) Cabinet dimensions do not include drywall.

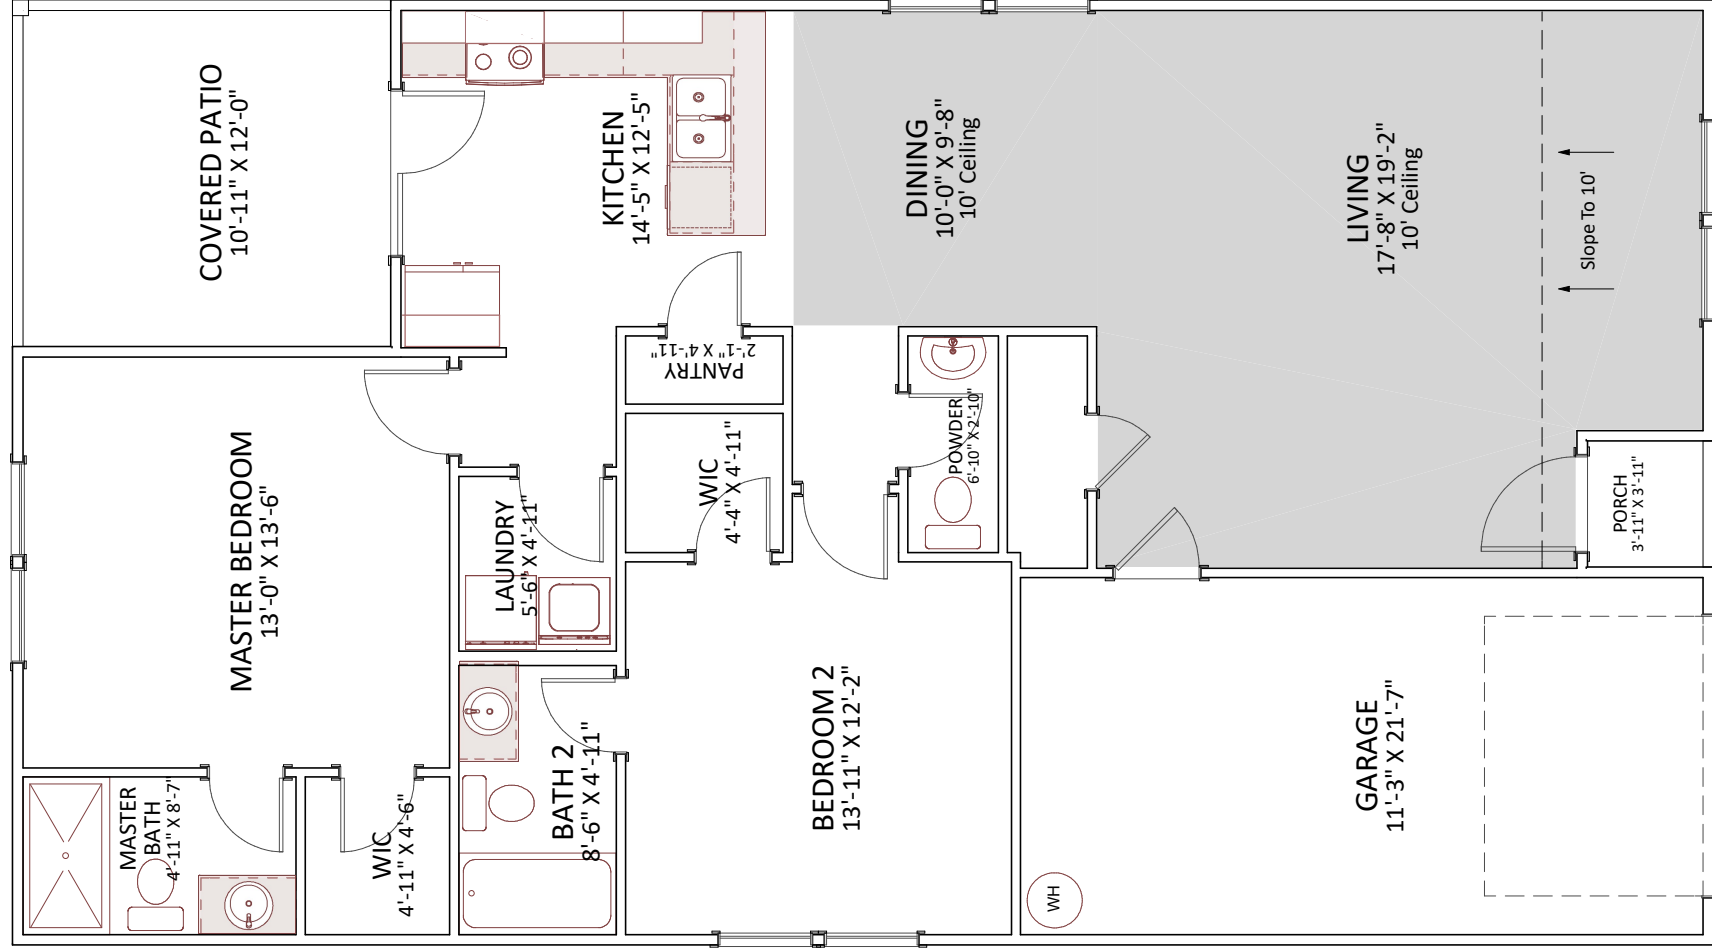


1214 SQ FT
Enchanted Construction 1479 Mt. Lebanon Rd Campobello, SC 29322
The Wrenley Sales Brochure Main Floor Plan
NOTE: All dimensions & locations may differ slightly at builder discretion.
DATE: 3/14/2026
SCALE: NTS
SHEET: A-2

ADDITIONAL NOTES:

- 1) All windows centered unless dimensions given.
- 2) Back patio(s) may change to deck(s) at builders discretion - framers to build on site.
- 3) Cabinet dimensions do not include drywall.

Main Floor Plan | Ceiling Ht: 8'

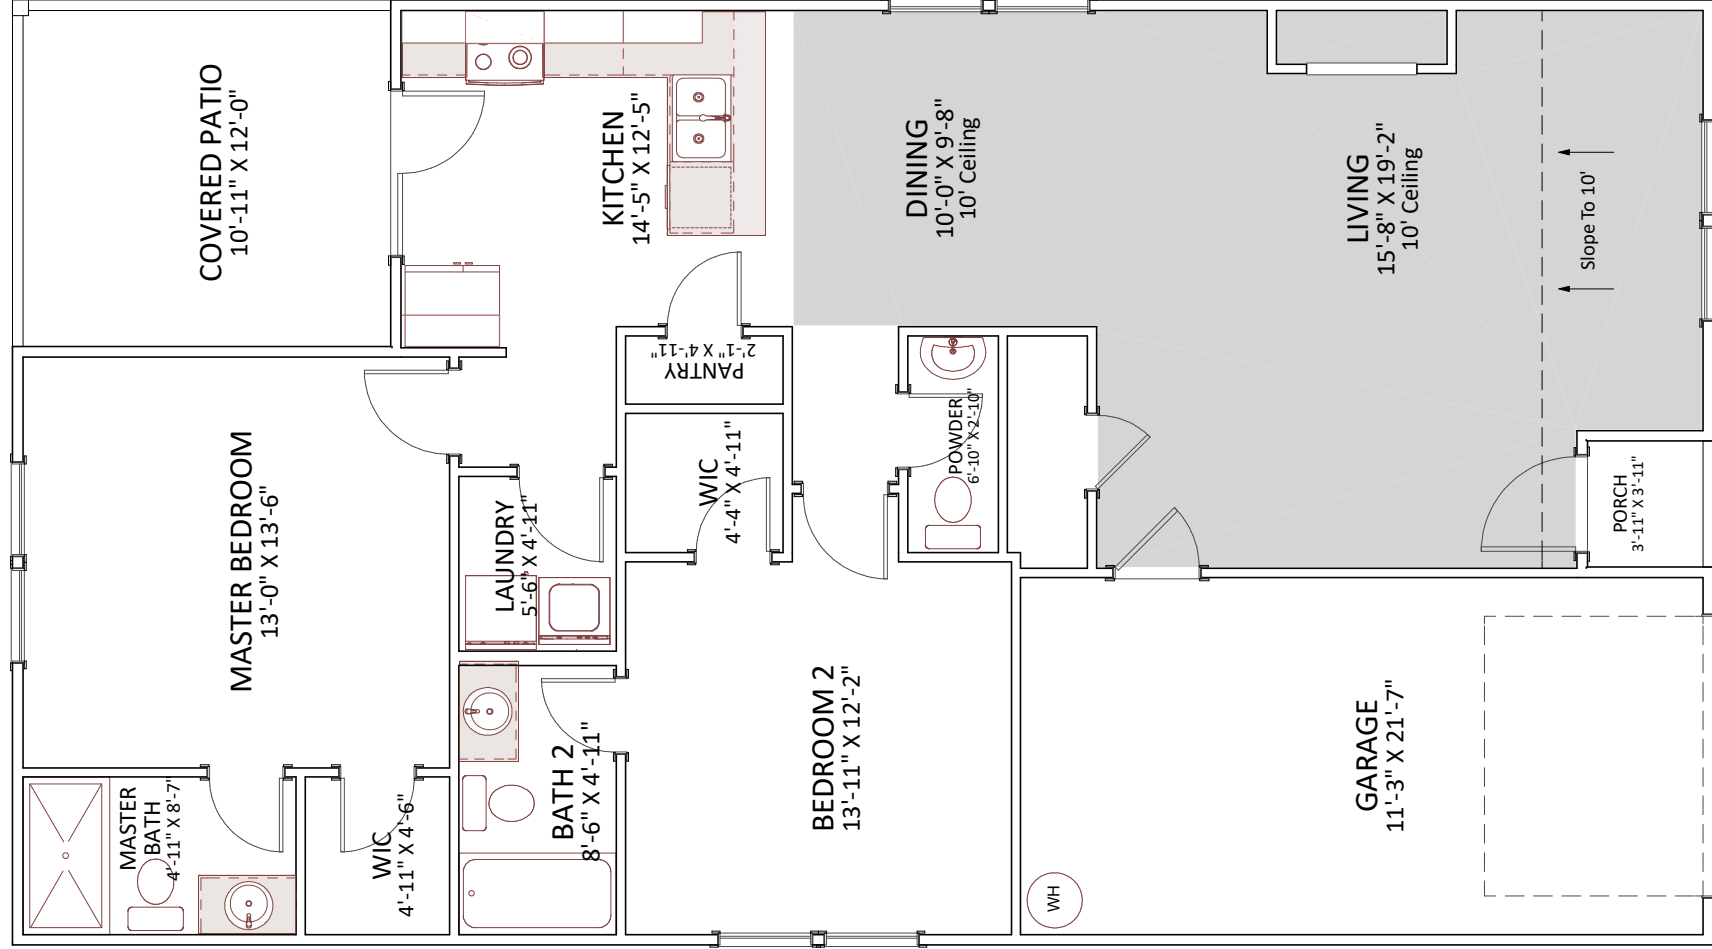

1214 SQ FT
Enchanted Construction 1479 Mt. Lebanon Rd Campobello, SC 29322
 Enchanted HOMES
The Wrenley w/ Fireplace Sales Brochure Main Floor Plan
NOTE: All dimensions & locations may differ slightly at builder discretion.
DATE: 3/14/2026
SCALE: NTS
SHEET: A-3