



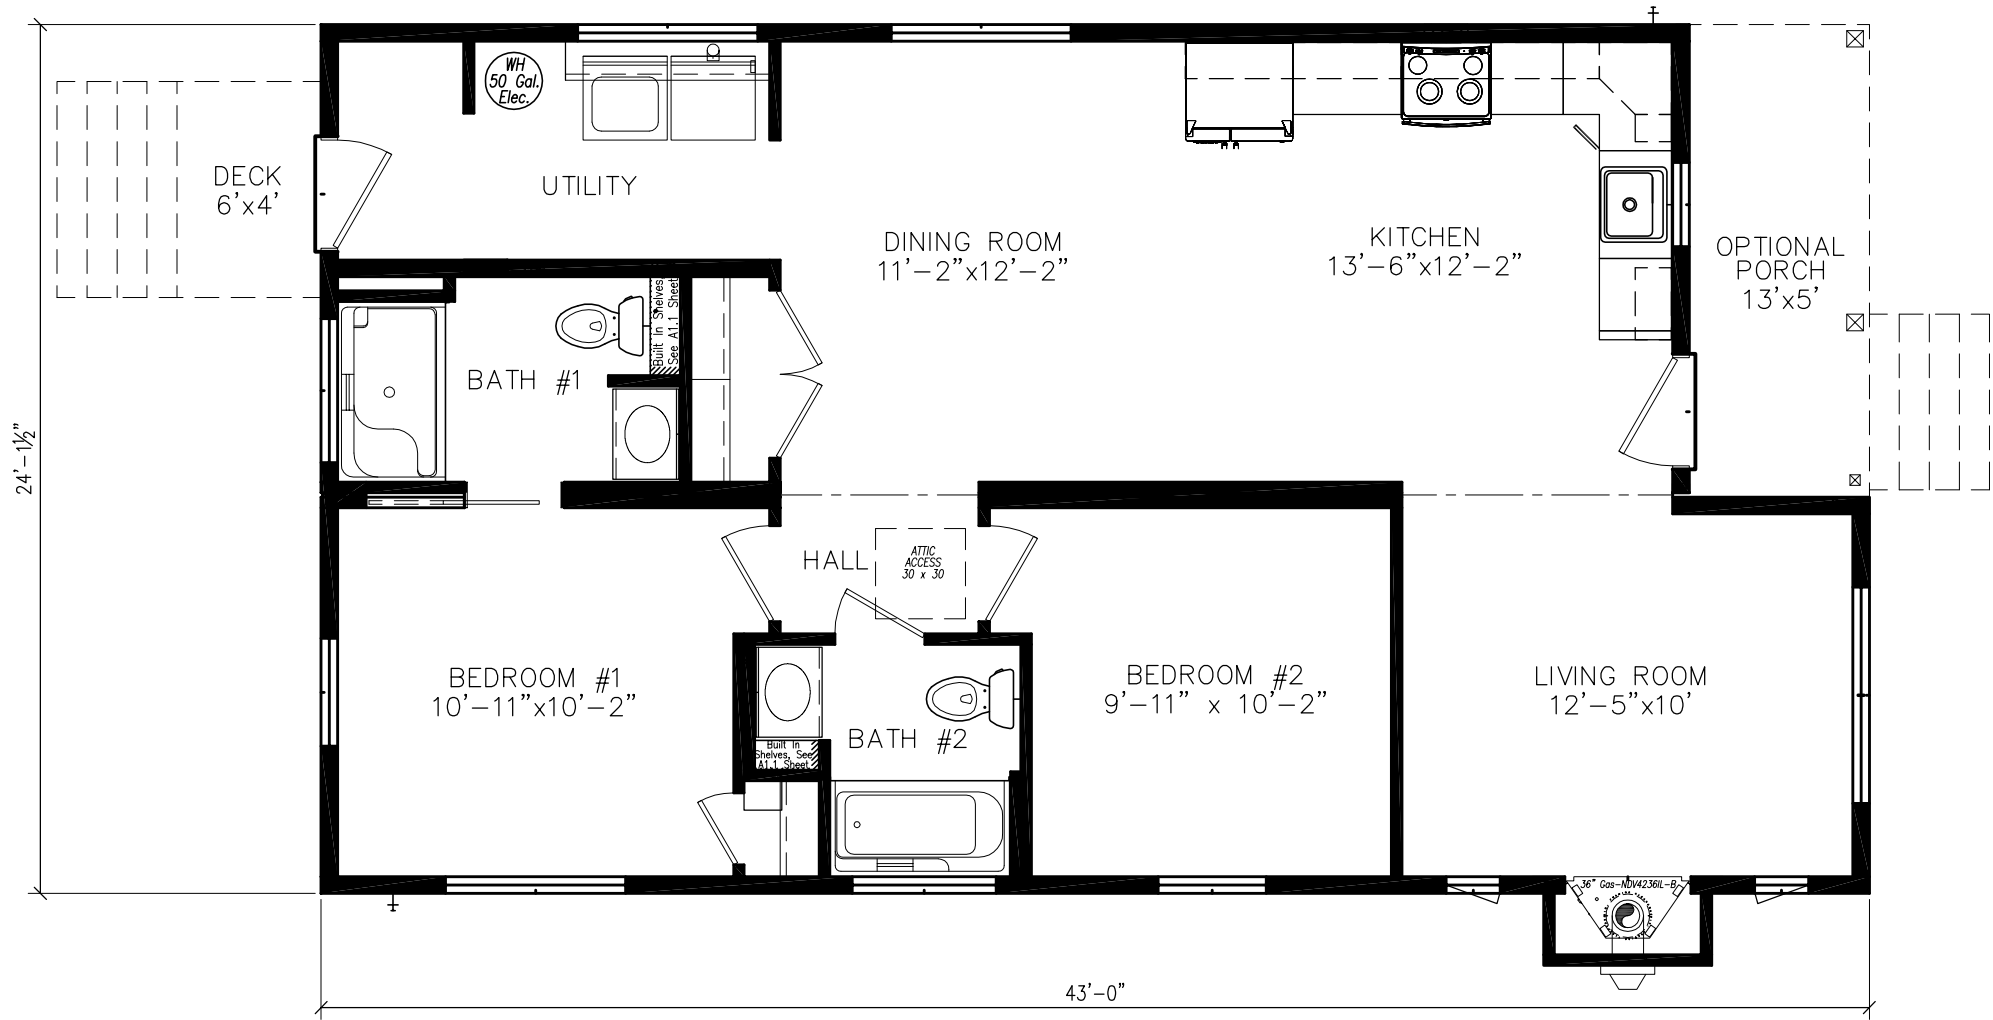

The Cobblestone
24' x 38'/43'
967 SQ. FT.

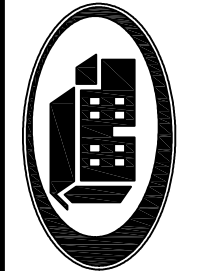

BERACAH HOMES

9590 Nanticoke Business Park Drive
Greenwood, Delaware 19950
www.beracahomes.com

CUSTOMER

DATE: ??-??-????

SCALE: AS NOTED

BUILDER

DRAWN

REVISION: Kelvin Beltran
24-3599_PD1

Ranch: 24' x 38'/43' (The Cobblestone)

HOUSE
STYLE:

State, County, City

SHEET:

L1

PROJECT:

00-0000

7/24/2024 3:42 PM



FRONT ELEVATION

- Shown w/ the following options not included in base price:
- * 4 Lite Front Door
 - * Porch by Others
 - * Window Lineals ILO Shutters at Windows
 - * Stone Front bumpout and Foundation
 - * Shake Siding In Gable peak



BERACAH HOMES

9590 Nanticoke Business Park Drive
Greenwood, Delaware 19950
www.beracahomes.com

CUSTOMER

DATE: ??-??-????

SCALE: AS NOTED

BUILDER

DRAWN

REVISION: Kelvin Beltran
24-3599_PD1

Ranch: 24' x 38'/43' (The Cobblestone)

State, County, City

SHEET:

LIT-ELEV

PROJECT:

00-0000