

The Duncan Sales Brochure



*Rendering is an architectural view and may include builder upgrade options.

Handicap accessible floor plans are available by request. Please talk with your agent to find out more.

NOTE: PRICES, SPECIFICATIONS, AND DIMENSIONS ARE APPROXIMATE AND SUBJECT TO CHANGE WITHOUT NOTICE.

NOTES: All dimensions are approximate and subject to change without notice.

DATE:
6/9/2026

SCALE:

NTS

SHEET:

A-1

The Duncan
Sales Brochure
Advantage Series




**Enchanted
HOMES**

Enchanted Construction
1479 Mt. Lebanon Rd
Campobello, SC 29322

**832
SQ FT**

The Duncan

2 Bedrooms
1 Bathroom
832 Sq. Ft.

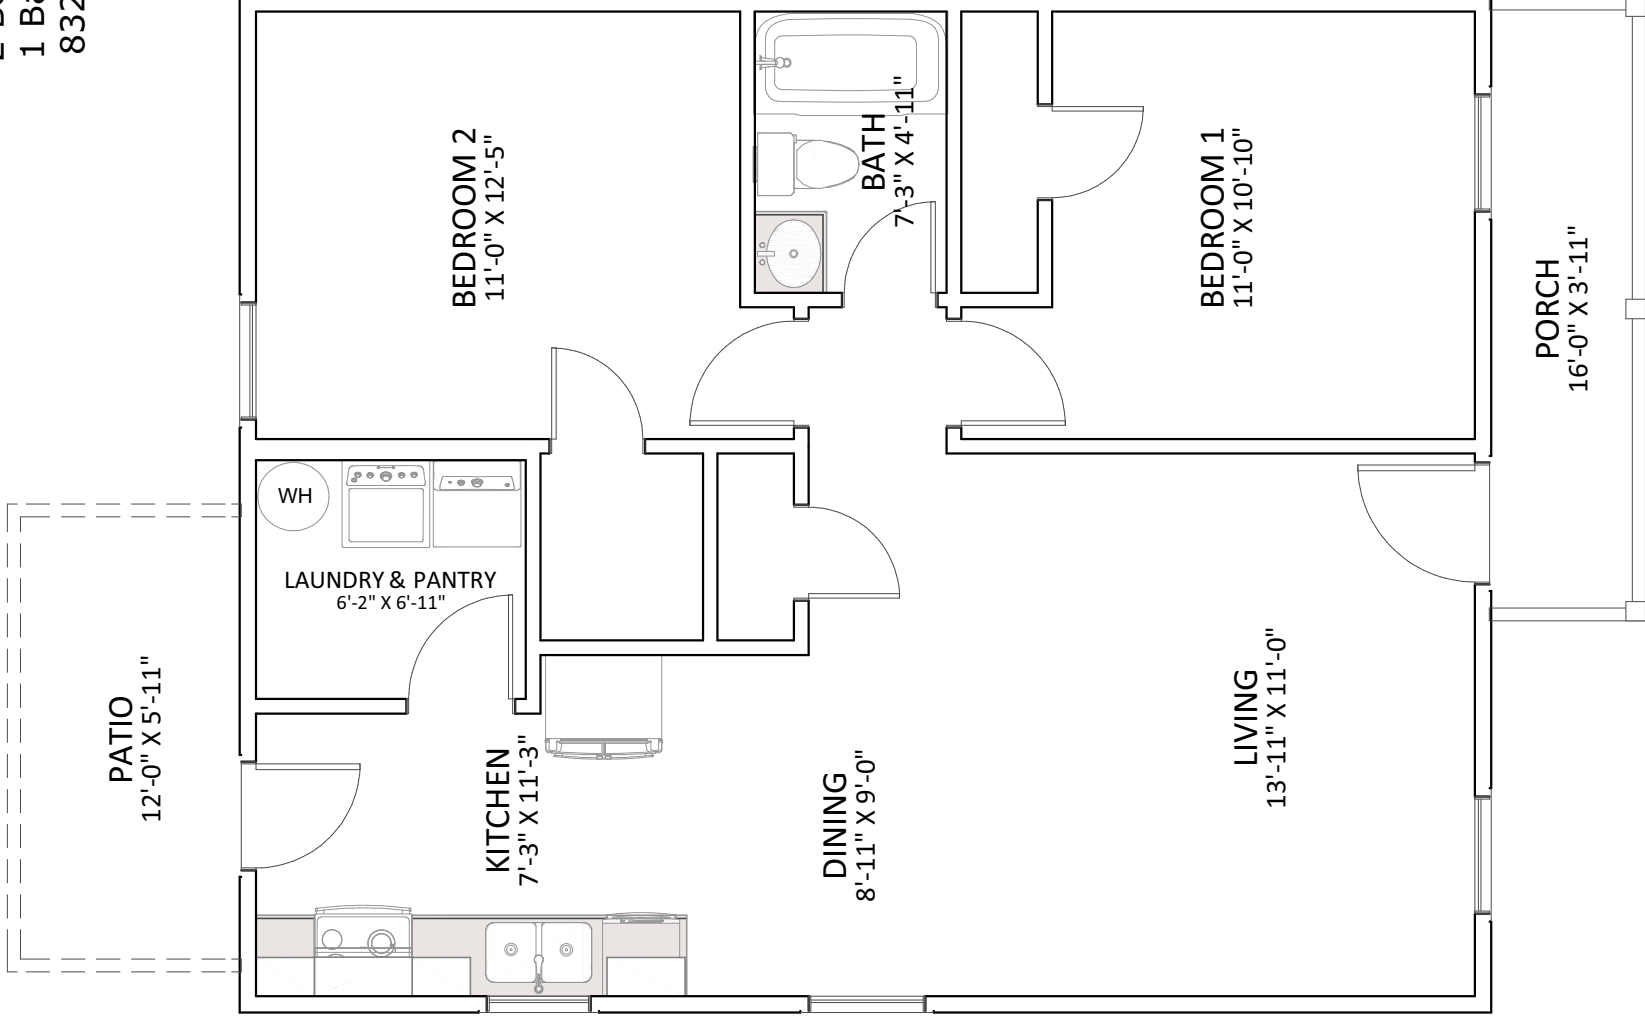

Handicap accessible floor plans are available by request. Please talk with your agent to find out more.

NOTE: PRICES, SPECIFICATIONS, AND DIMENSIONS ARE APPROXIMATE AND SUBJECT TO CHANGE WITHOUT NOTICE.

NOTES: All dimensions are approximate and subject to change without notice.

DATE: 6/9/2026
SCALE: NTS
SHEET: A-2

The Duncan Sales Brochure Advantage Series



Enchanted Construction
1479 Mt. Lebanon Rd
Campobello, SC 29322

832 SQ FT