


HAYROOSTER
 32' x 42'/50'
 1616 SQ.FT.

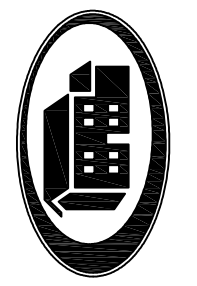


BERACAH HOMES
 9590 Nanticoke Business Park Drive
 Greenwood, Delaware 19950
 www.beracahomes.com

STATE, COUNTY, CITY

NAME: BUILDER	CUSTOMER
DRAWN: DRAWN	DATE: ??-??-????
REVISION: Juan Gonzalez HayRooster_PD1	SCALE: AS NOTED
HOUSE STYLE:	Ranch: 32' x 42'/50' (HayRooster)

SHEET:
 L1


PROJECT:
 00-0000
 11/22/2021 2:31 PM

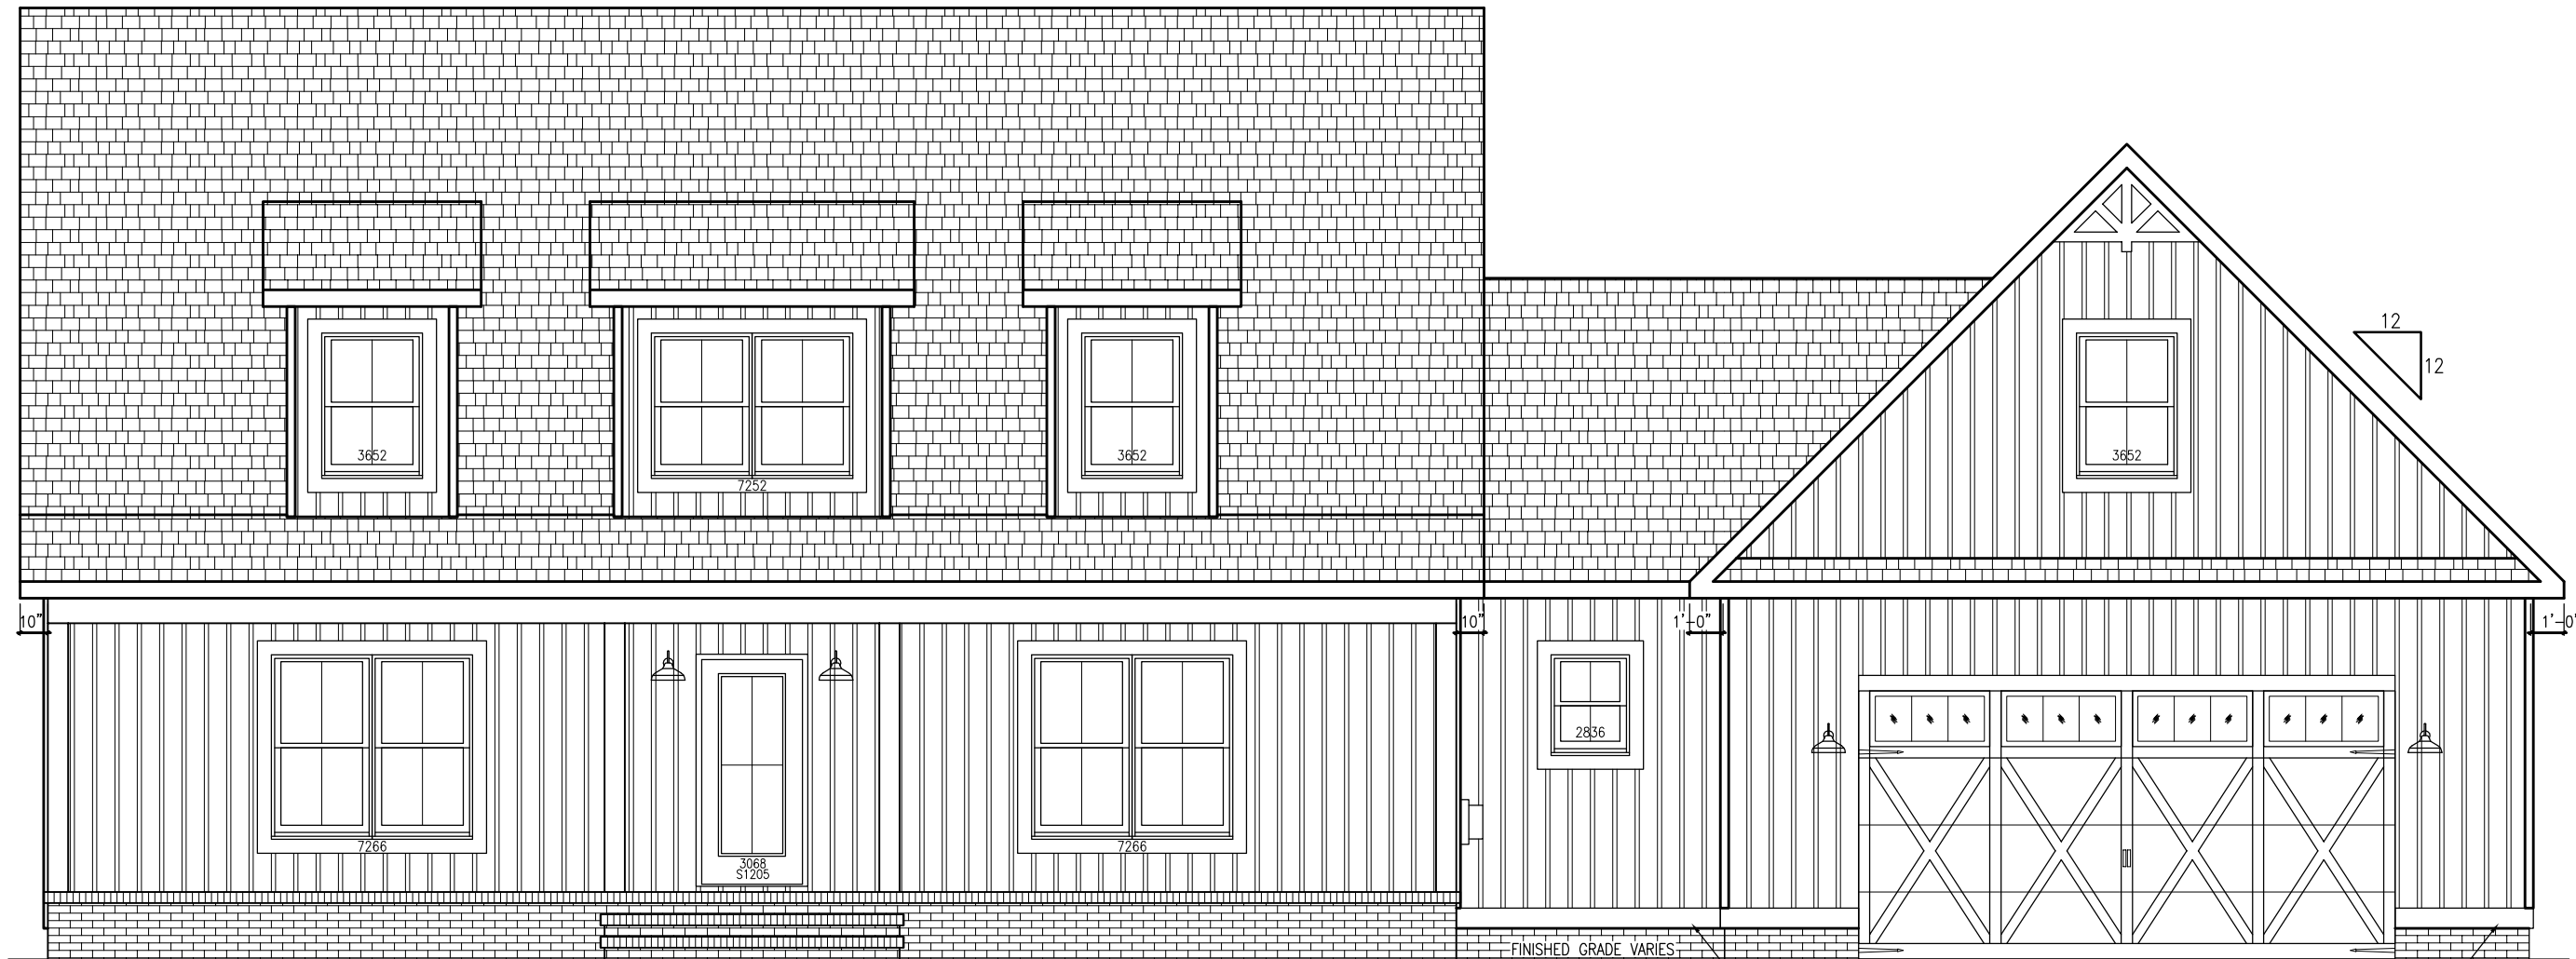

FRONT ELEVATION

Shown w/ the following options not included in base price:

- * 4-Lite Front Door
- * 8' Dormers w/ 7252 Window
- * (2) 5' Dormers w/ 7252 Window
- * Front Shed Porch
- * 5" Lineals
- * 24' x 24' Garage
- * Vertical Siding
- * Additional Coach Light

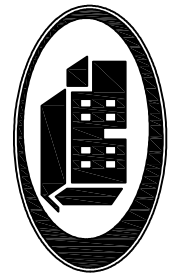

BERACAH HOMES

9590 Nanticoke Business Park Drive
Greenwood, Delaware 19950
www.beracahomes.com

STATE, COUNTY, CITY

CUSTOMER

DATE: ??-??-????

SCALE: AS NOTED

BUILDER

DRAWN: Juan Gonzalez
HayRooster_PD1

REVISION: Juan Gonzalez
HayRooster_PD1

Ranch: 32' x 42'/50' (HayRooster)

SHEET:

LIT-ELEV

PROJECT:

00-0000