

P&D Builders - Job #1212

PLEASE NOTE: PRELIMINARY DESIGN IS SUBJECT TO CHANGE DUE TO STRUCTURAL OR CODE REQUIREMENTS. THESE SHOWN ARE FOR INFORMATION ONLY. PLEASE REFER TO YOUR CONTRACT FOR SPECIFICATIONS & DESCRIPTIONS.

ELEVATIONS






P&D Builders Ltd.
59 Greff Parkway Suite 100
Delaware, Ohio 43015
(740) 201-8079
Fax: (740) 201-8084
www.pndbuilders.com

ALL DESIGN ARE THE EXCLUSIVE PROPERTY OF P&D BUILDERS LTD.
NO REPRODUCTION OR CIRCULATION OF THESE DRAWINGS IS ALLOWED WITHOUT WRITTEN CONSENT OF THE ARCHITECT OF THE FIRM.

1212

PRELIMINARY DESIGN
NOT TO SCALE - NOT FOR CONSTRUCTION

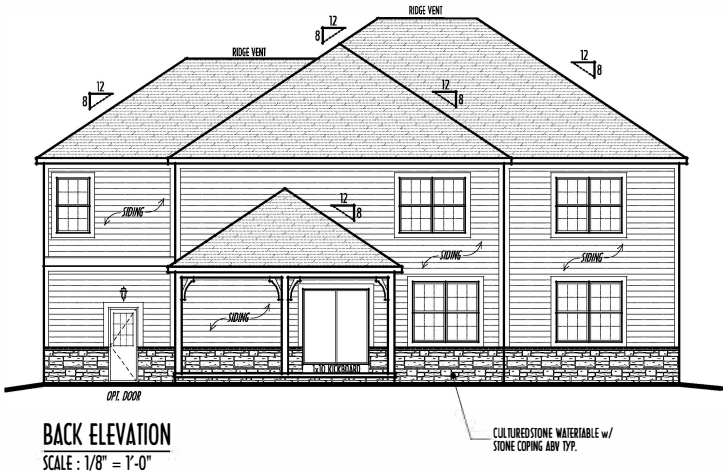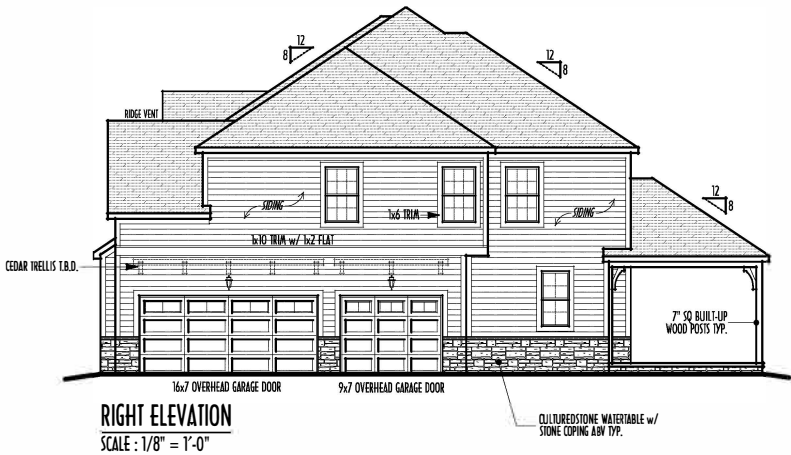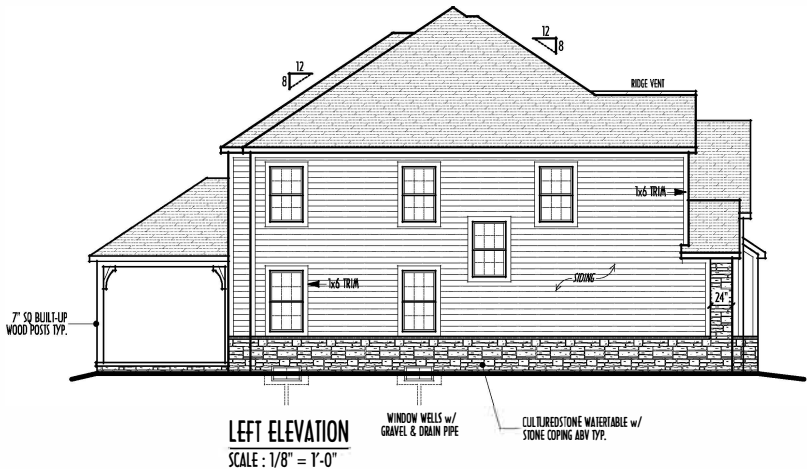


FIRST FLOOR CEILINGS @ 9'-1 1/8" UNLESS NOTED OTHERWISE
FIRST FLOOR WINDOW HEADERS @ 7'-6" UNLESS NOTED OTHERWISE
SECOND FLOOR CEILINGS @ 8'-1 1/8" UNLESS NOTED OTHERWISE
SECOND FLOOR WINDOW HEADERS @ 6'-10" UNLESS NOTED OTHERWISE
EMERGENCY EGRESS OPERABLE (E.E.O.) WINDOWS IN ALL BEDROOMS
SEE ROOF PLAN FOR SOFFIT & RAKE SIZES
RUN BRICK VENEER 1" PAST FRAMING CORNERS
CULTURED STONE VENEER WRAPS FRONT CORNERS MIN 6"
INTO TAG WOOD TRIM UNLESS NOTED
FLASH & CAULK ELEVATIONS AS NECESSARY TO PROVIDE A
A WEATHER-TIGHT SEAL BETWEEN MATERIALS, FRAMING & TRIM
WINDOWS & DOORS (BRAND & DESIGN) PER CONTRACT
WINDOWS & DOORS ARE TO BE INSTALLED PER MANUFACTURER SPECIFICATIONS
CONFIRM WINDOW SIZES & ROUGH-OPENINGS WITH SUPPLIER
RUN STUCCO, STONE & BRICK VENEER TO GRADE UNLESS NOTED
WEED SCREENS FOR STUCCO EXTERIORS SHALL COMP Y WITH R-PO3 & 2.1
(#26 GALV CORROSION-RESISTANT SCREEN AT/ABV FOUNDATION PLATE (3.5" FLANGE)
PLACED AT MIN 4" ABV EARTH / 2" ABV PAVING, ALLOWING TRAP'D WATER TO DRAIN)
SLOPE GRADE AWAY FROM FOUNDATION FOR PROPER DRAINAGE

FINAL WINDOW DESIGN PER PROVIDER. ALL FRAMING ROUGH-
OPENINGS TO BE BASED ON FINAL LAYOUT ONLY
EXACT WINDOW & DOOR GRID PATTERNS (MULLIONS)
MAY DIFFER - REFER TO MANUFACTURER OR SUPPLIER
GRADE ELEVATION SHOWN IS APPROXIMATE
FIELD VERIFY & ADJUST FOUNDATION AS NECESSARY

FIRST FLOOR =	1,576 SQ.FT.
SECOND FLOOR =	1,884 SQ.FT.
TOTAL =	3,460 SQ.FT.
OPT FIN. BSMT =	x SQ.FT.



REVISION DATE	BY:	HOW
4/5/16	rwd	concept
4/27/16	"	concept rev
5/27/16	"	prelim

 

P&D / rwd

5 of 8

P & D
BUILDERS
— EST. 1962 —

1ST FLR



59 Greif Parkway Suite
Suite 100
Delaware, Ohio 43015
(740) 201-8079
Fax (740) 201-8084
www.pndbuilders.com

ALL DESIGNS ARE THE EXCLUSIVE PROPERTY OF MID BUILDERS LTD.
NO REPRODUCTION OR OTHER USE OF THESE PLANS MAY BE MADE
WITHOUT PRIOR WRITTEN CONSENT OF THE AUTHOR OF THE PLANS

1212

PRELIMINARY DESIGN
NOT TO SCALE - NOT FOR CONSTRUCTION




REVISION DATE	BY:	Prin/CD
4/5/16	rwd	concept
4/27/16	" "	concept rev
5/27/16	" "	prelims



P&D / rwd

PAGE: 3 of 8

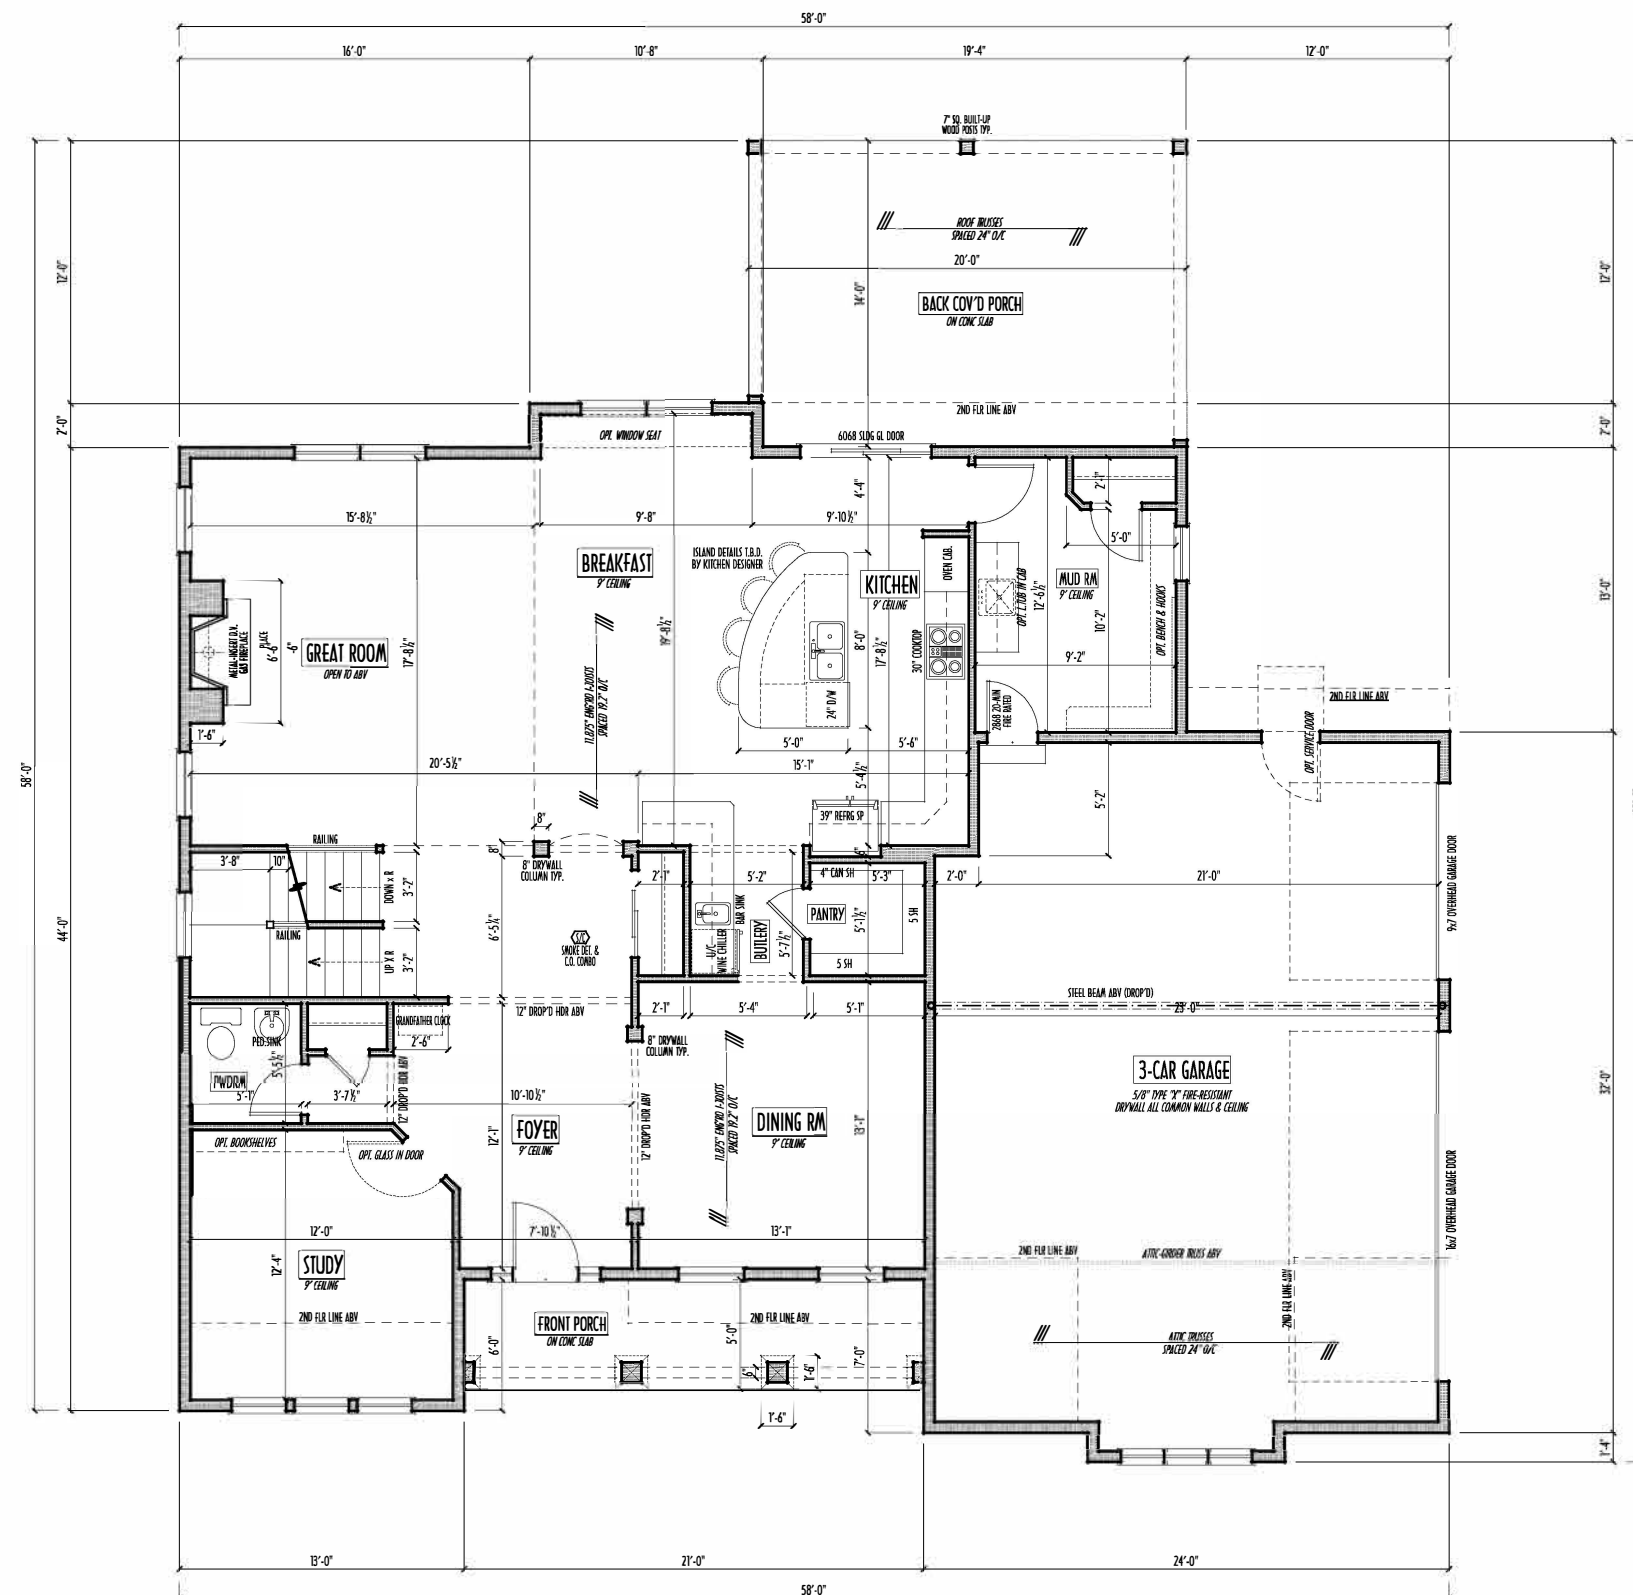

FIRST FLOOR PLAN
SCALE: 1/4" = 1'-0"

FIRST FLOOR =	1,576 SQ.FT.
SECOND FLOOR =	1,884 SQ.FT.
TOTAL =	3,460 SQ.FT.
OPT FIN. BSMT =	x SQ.FT.




P&D Builders Ltd.
59 Greff Parkway Suite 100
Delaware, Ohio 43015
(740) 201-8079
Fax: (740) 201-8064
www.pndbuilders.com

ALL DESIGN ARE THE EXCLUSIVE PROPERTY OF P&D BUILDERS LTD.
NO REPRODUCTION OR CIRCULATION OF THESE PLANS MAY BE MADE
WITHOUT THE WRITTEN CONSENT OF THE ARCHITECT OF THE FIRM

PRELIMINARY DESIGN
NOT TO SCALE - NOT FOR CONSTRUCTION

SECOND FLOOR CEILINGS AT 8' - 11'8" ROUGH UNLESS NOTED
SECOND FLOOR WINDOWS HEADERS AT 6' - 10" UNLESS NOTED
EXTERIOR WALLS ARE SHOWN 6" WIDE (2x6 STUDS @ 16" O/C UNLESS NOTED)
INTERIOR WALLS ARE SHOWN 3.5" WIDE (2x4 STUDS @ 16" O/C UNLESS NOTED)
SECOND FLOOR DESIGN LIVE LOAD = 40 PSF (BEDRMS 30 PSF)
WINDOWS & DOORS (BRAND & DESIGN) PER CONTRACT
INTERIOR DOORS SHOWN 4" OFF CORNERS UNLESS NOTED
IN SLEEPING ROOMS, AT LEAST ONE WINDOW MUST MEET EMERGENCY EGRESS
REQUIREMENTS (MIN. 20" WIDE X 24" TALL & 5.7 SQ.FT.) PER I.C.O. 310
CONFIRM WINDOW ROUGH-OPENINGS WITH MANUFACTURER
AND ADJUST FRAMING DIMENSIONS AS NECESSARY
NOTE: DIMENSIONS FOR ANGLED WALLS MAY CONTAIN
ROUNDING ERRORS OF LESS THAN 1/8" TYPICALLY
FINAL/INSTALLED INSULATION VALUES SHOULD MATCH
R-VALUE SHEETS FROM FACOMA ENERGY (THOSE SHOWN
ON THESE PLANS ARE PRELIMINARY/REFERENCE ONLY)
INSTALL ALL LVL & LSL BEAMS WITH
LABELS VISIBLE FOR BIDS INSPECTION
FOAM PLASTIC/INSULATION SHALL BE INSTALLED PER RCO 314 & 315
<75 PSR, <450 SDR PER ASTM E84

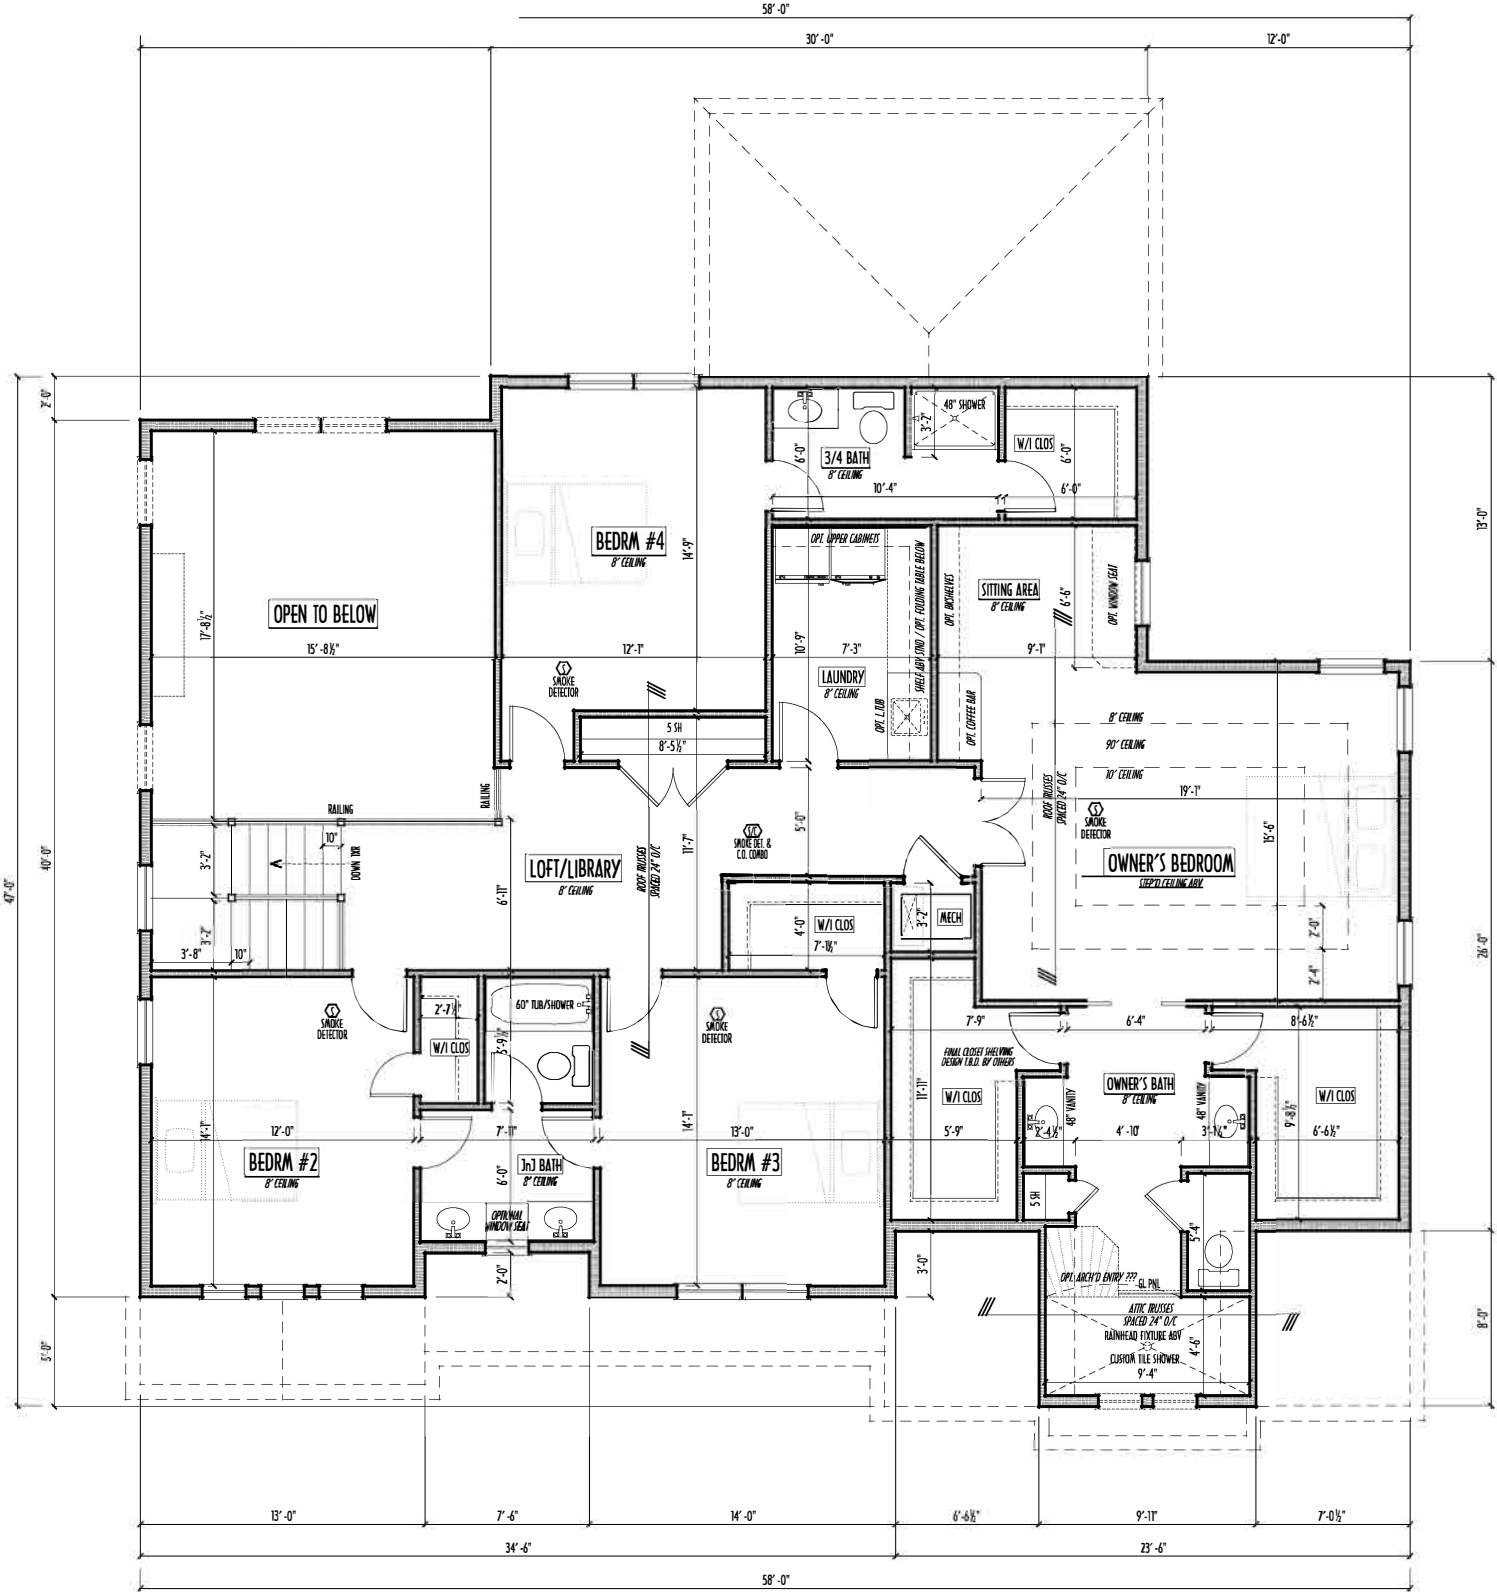

SECOND FLOOR PLAN
SCALE: 1/4" = 1'-0"



FIRST FLOOR =	1,576 SQ.FT.
SECOND FLOOR =	1,884 SQ.FT.
TOTAL =	3,460 SQ.FT.
OPT FIN. BSMT =	x SQ.FT.



REVISION DATE	BY:	hml/vd
4/5/16	rwd	concept
4/27/16	"	concept rev
5/27/16	"	prelim



DESIGNED BY: P&D / rwd

P & D
BUILDERS
— EST. 1962 —


FND/BSMT



ALL DESIGNS ARE THE EXCLUSIVE PROPERTY OF FID BUILDERS LTD.
NO REPRODUCTION OR OTHER USE OF THESE PLANS MAY BE MADE
WITHOUT PRIOR WRITTEN CONSENT OF THE AUTHOR OF THE PLANS

1212

PRELIMINARY DESIGN
NOT TO SCALE - NOT FOR CONSTRUCTION

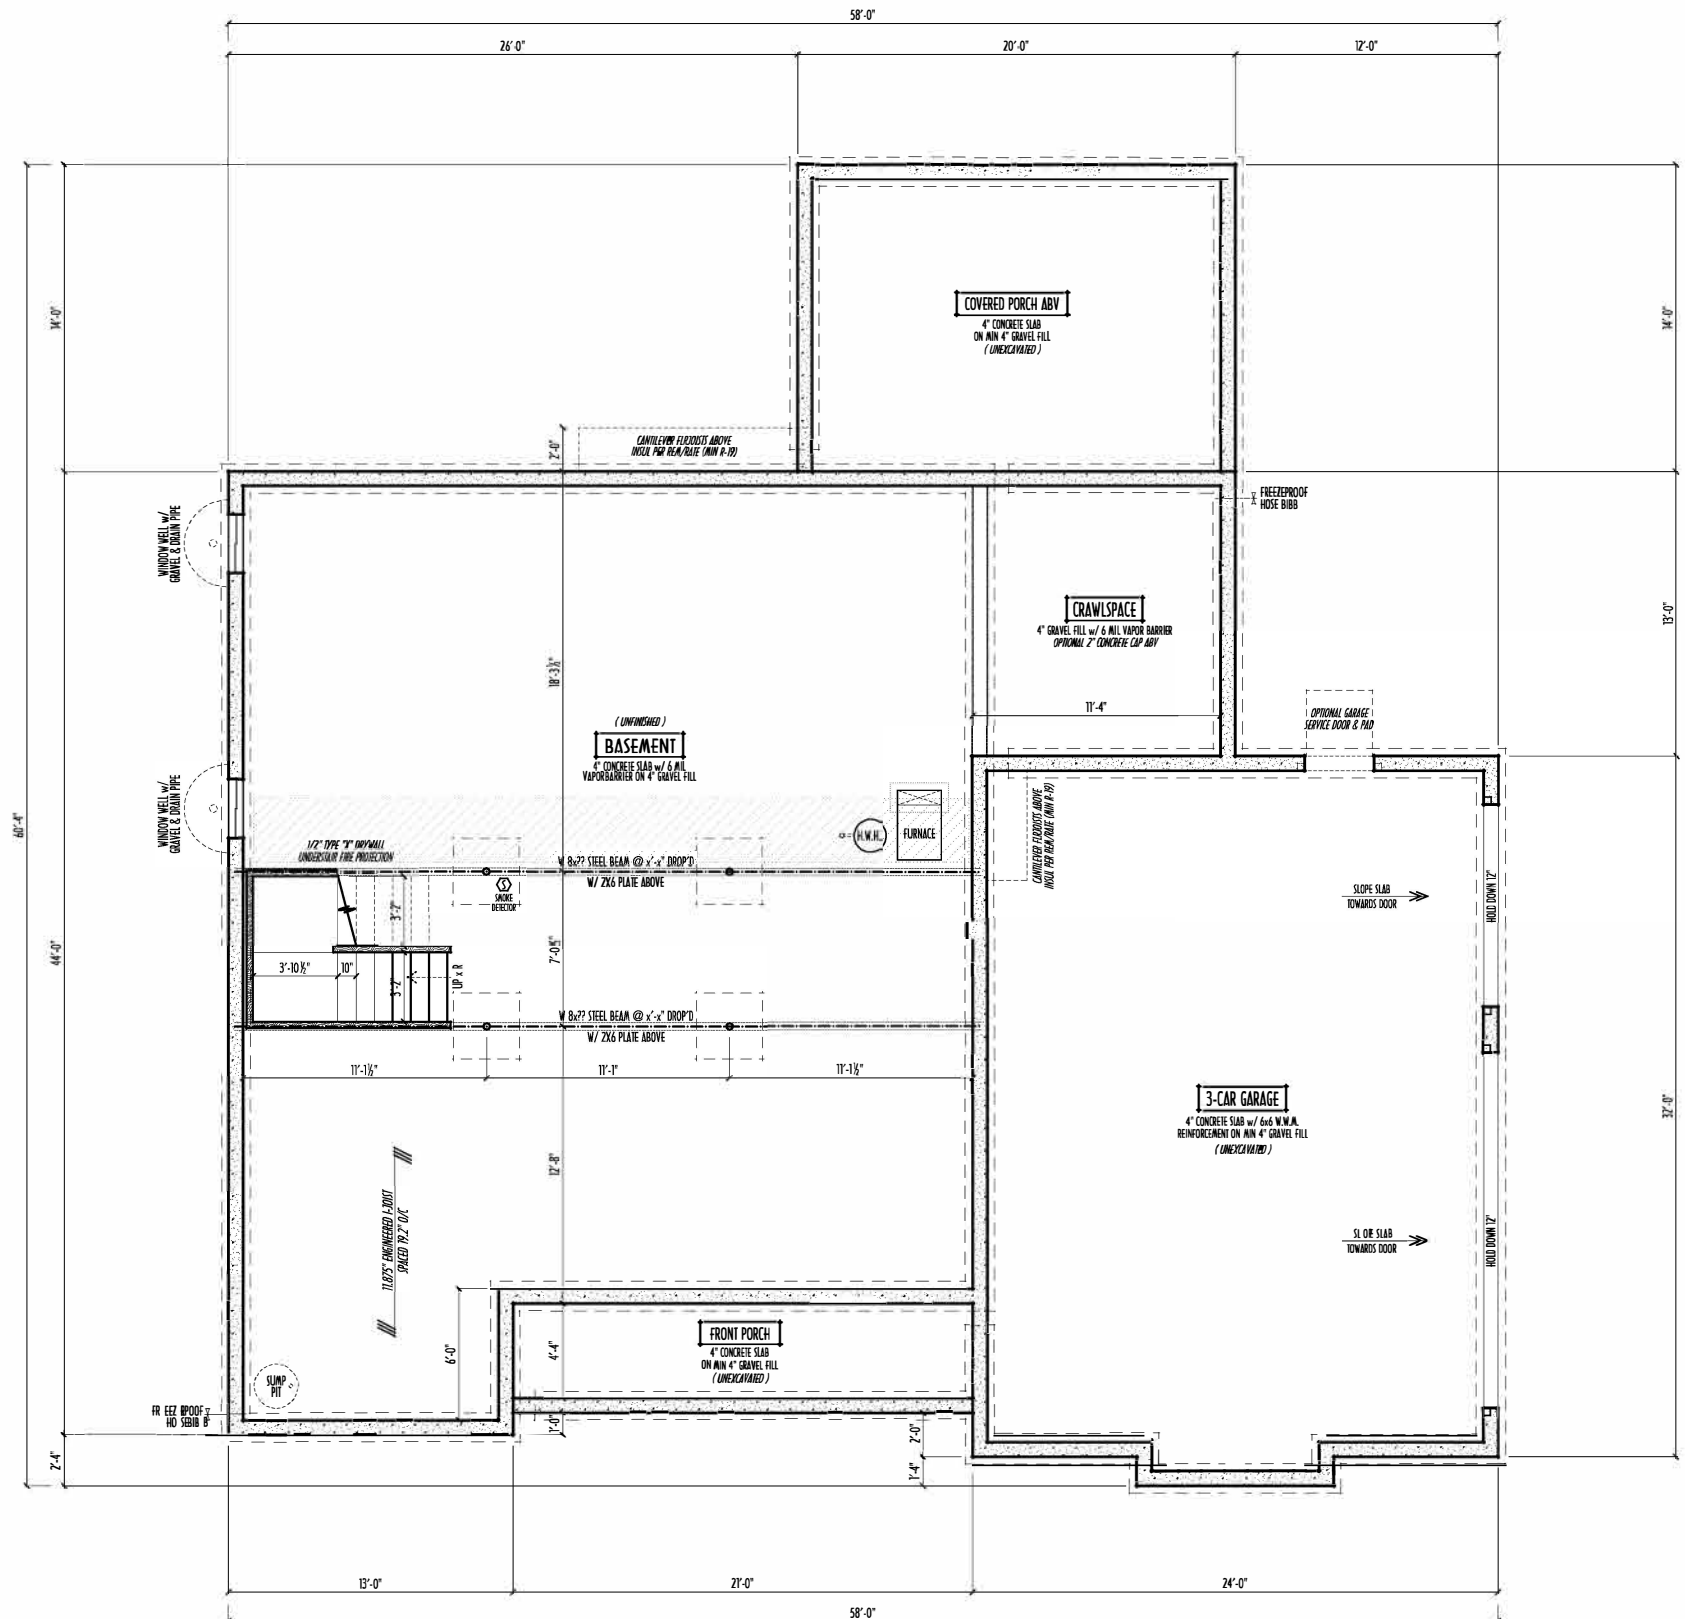

FIRST FLOOR =	1,576 SQ.FT.
SECOND FLOOR =	1,884 SQ.FT.
<u>TOTAL =</u>	<u>3,460 SQ.FT.</u>
OPT FIN. BSMT =	x SQ.FT.

American Institute of
A I
B D
Building Design
& Interior

REVISION DATE	BY:	Prin/CD
4/5/16	rwd	concept
4/27/16	" "	concept rev
5/27/16	" "	prelims

TO SCALE WHEN PRINTED 24x36 - PAPER SIZE "D"



FIELD-REPLY DIMENSIONS - DO NOT SCALE PRINTS

P&D / rwd

2 of 8