

P&D BUILDERS LTD.
59 Greif Parkway Suite 100
Delaware, Ohio 43015
(740) 201-8079
Fax (740) 201-8084
www.pndbuilders.com

ALL DESIGNS ARE THE PROPERTY OF P&D BUILDERS LTD. NO REPRODUCTION OR COPIES OF THESE PLANS MAY BE MADE WITHOUT WRITTEN CONSENT OF THE DESIGNER OF THE PLANS.

1379

PRELIMINARY DESIGN
NOT TO SCALE - NOT FOR CONSTRUCTION

STATE OF OHIO
RONALD W. DANNE
1717085
PROFESSIONAL ARCHITECT

RONALD W. DANNE LICENSE #1717085
EXPIRATION DATE 02/28/2019

Danne
Residential Design & Drafting, LLC
614.207.6266 danne@danne.com

REVISION DATE:	BY:	REASON
1/25/19	rwd	concept rev
4/22/19	r/j	concept rev
4/10/19	j/r	concept rev
4/18/19	j/r	prelim rev
5/16/19	j/r	prelim rev
5/23/19	rwd	prelim rev
6/18/19	j/r	prelim rev
7/8/19	j/r	prelim rev

TO SCALE WHEN PRINTED 24" x 36" PAPER SIZE 11" x 17" 1/8" = 1'-0"

DESIGNED: rwd

PAGE: 4 of 8

WALKOUT / DAYLIGHT BASEMENT GRADING NOTE:

EXISTING & PROPOSED GRADING CONTOURS FOR WALK-OUT ARE APPROXIMATE. GRADE ELEVATIONS ARE CALCULATED FROM DEVELOPMENT ENGINEERS PLANS. FINAL CONTOUR & GRADING TO BE DETERMINED BY FIELD SUPERVISOR.

SURFACE DRAINAGE & FINAL GRADE TO BE COORDINATED WITH OVERALL SUBDIVISION GRADING PLAN. FIELD-ADJUST FOUNDATION WALLS AS NECESSARY.

FIRST FLOOR CEILINGS @ 10'-1 1/8" & 11'-1 1/8" UNLESS NOTED OTHERWISE
FIRST FLOOR WINDOW HEADERS @ 7'-6" UNLESS NOTED OTHERWISE

EMERGENCY EGRESS OPERABLE (E.E.O.) WINDOWS IN ALL BEDROOMS
SEE ROOF PLAN FOR SOFFIT & RAKE SIZES

RUN BRICK VENEER 1" PAST FRAMING CORNERS

CULTURED STONE VENEER WRAPS FRONT CORNERS MIN 6" INTO 1X6 WOOD TRIM UNLESS NOTED







FLASH & CAULK ELEVATIONS AS NECESSARY TO PROVIDE A WEATHER-TIGHT SEAL BETWEEN MATERIALS, FRAMING & TRIM

WINDOWS & DOORS (BRAND & DESIGN) PER CONTRACT

WINDOWS & DOORS ARE TO BE INSTALLED PER MANUFACTURERS SPECIFICATIONS
CONFIRM WINDOW SIZES & ROUGH-OPENINGS WITH SUPPLIER

RUN STUCCO, STONE & BRICK VENEER TO GRADE UNLESS NOTED

SLOPE GRADE AWAY FROM FOUNDATION FOR PROPER DRAINAGE

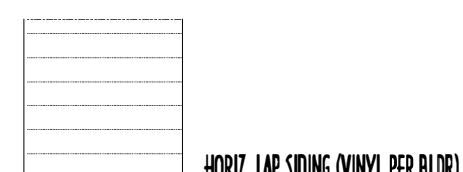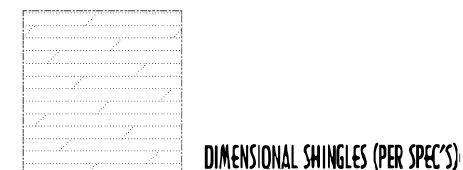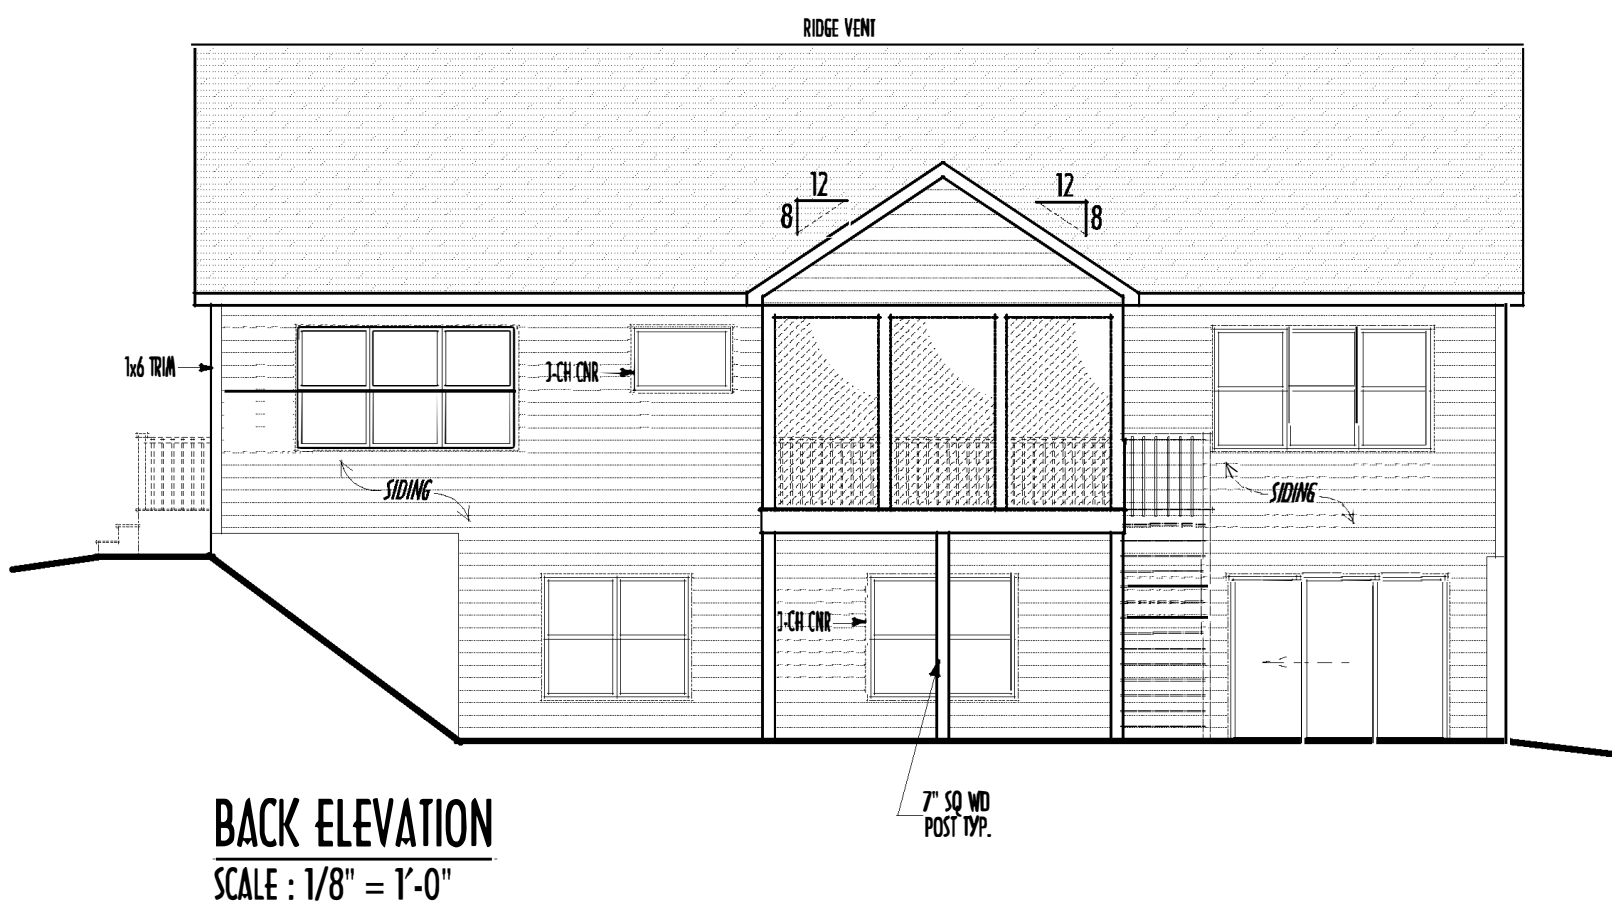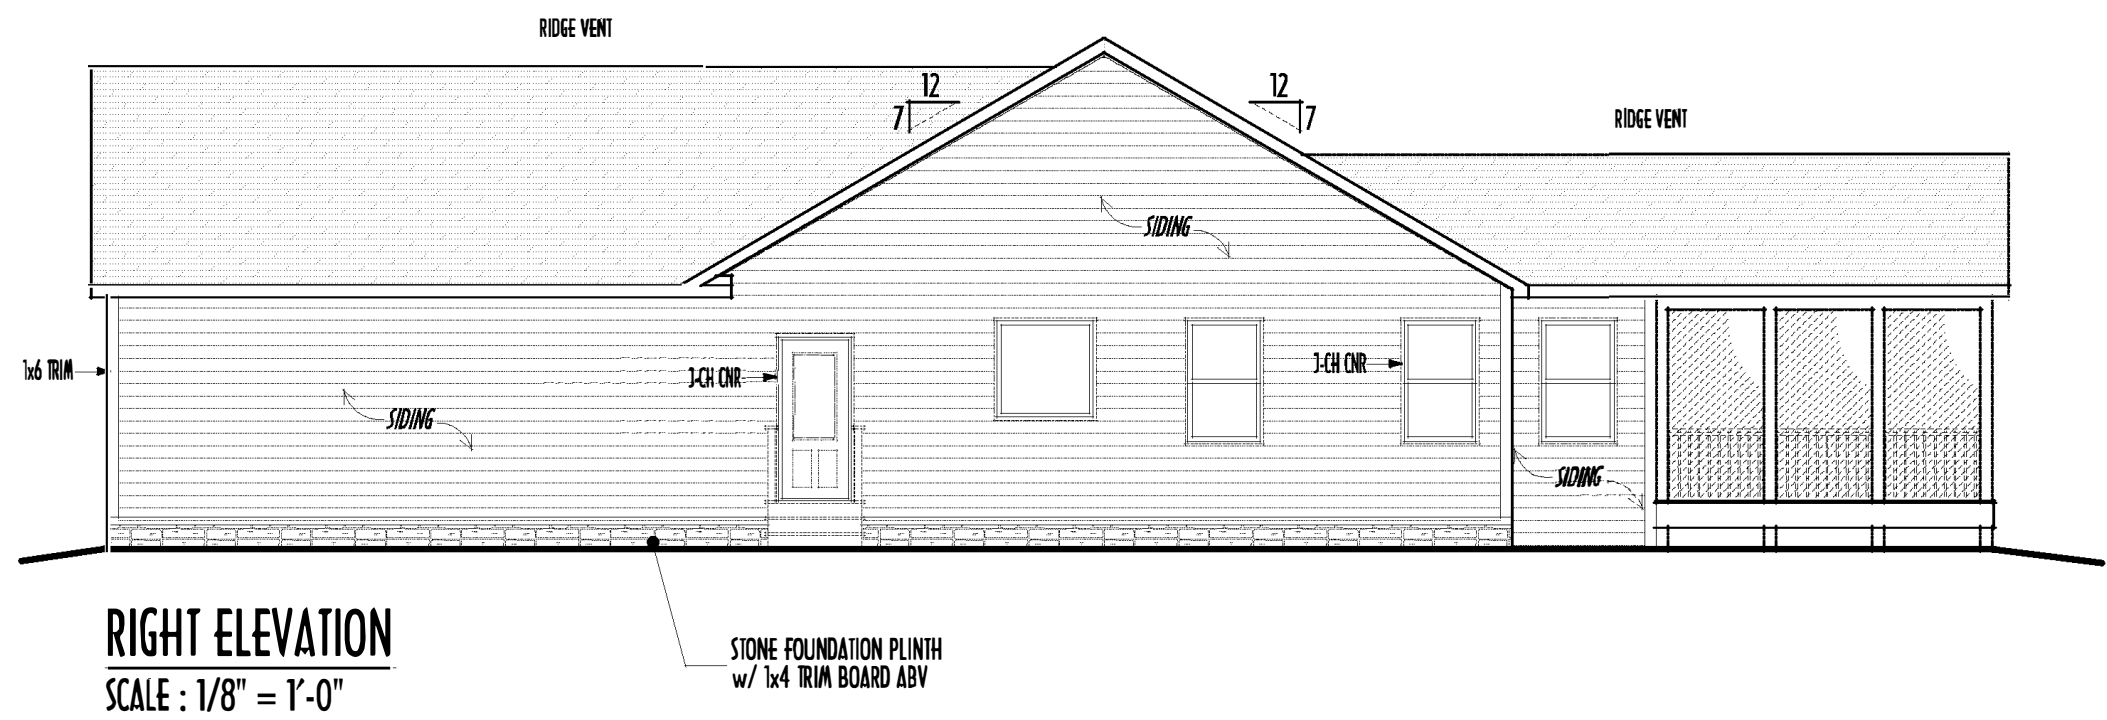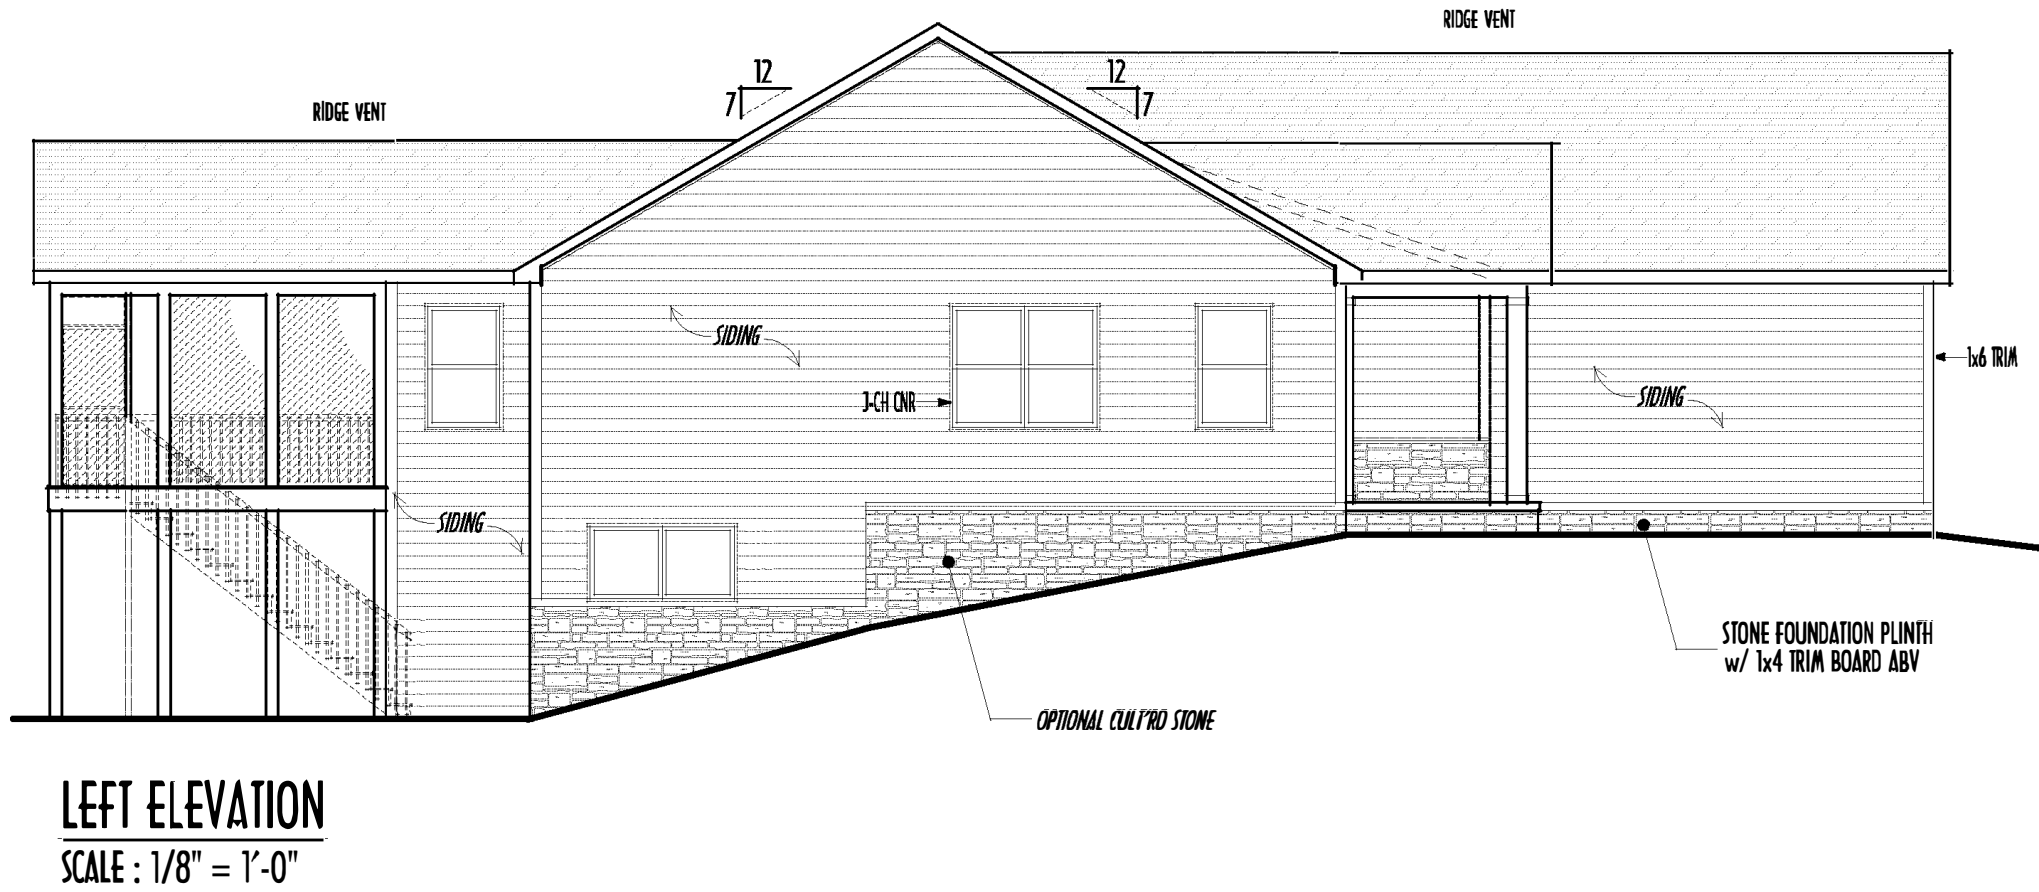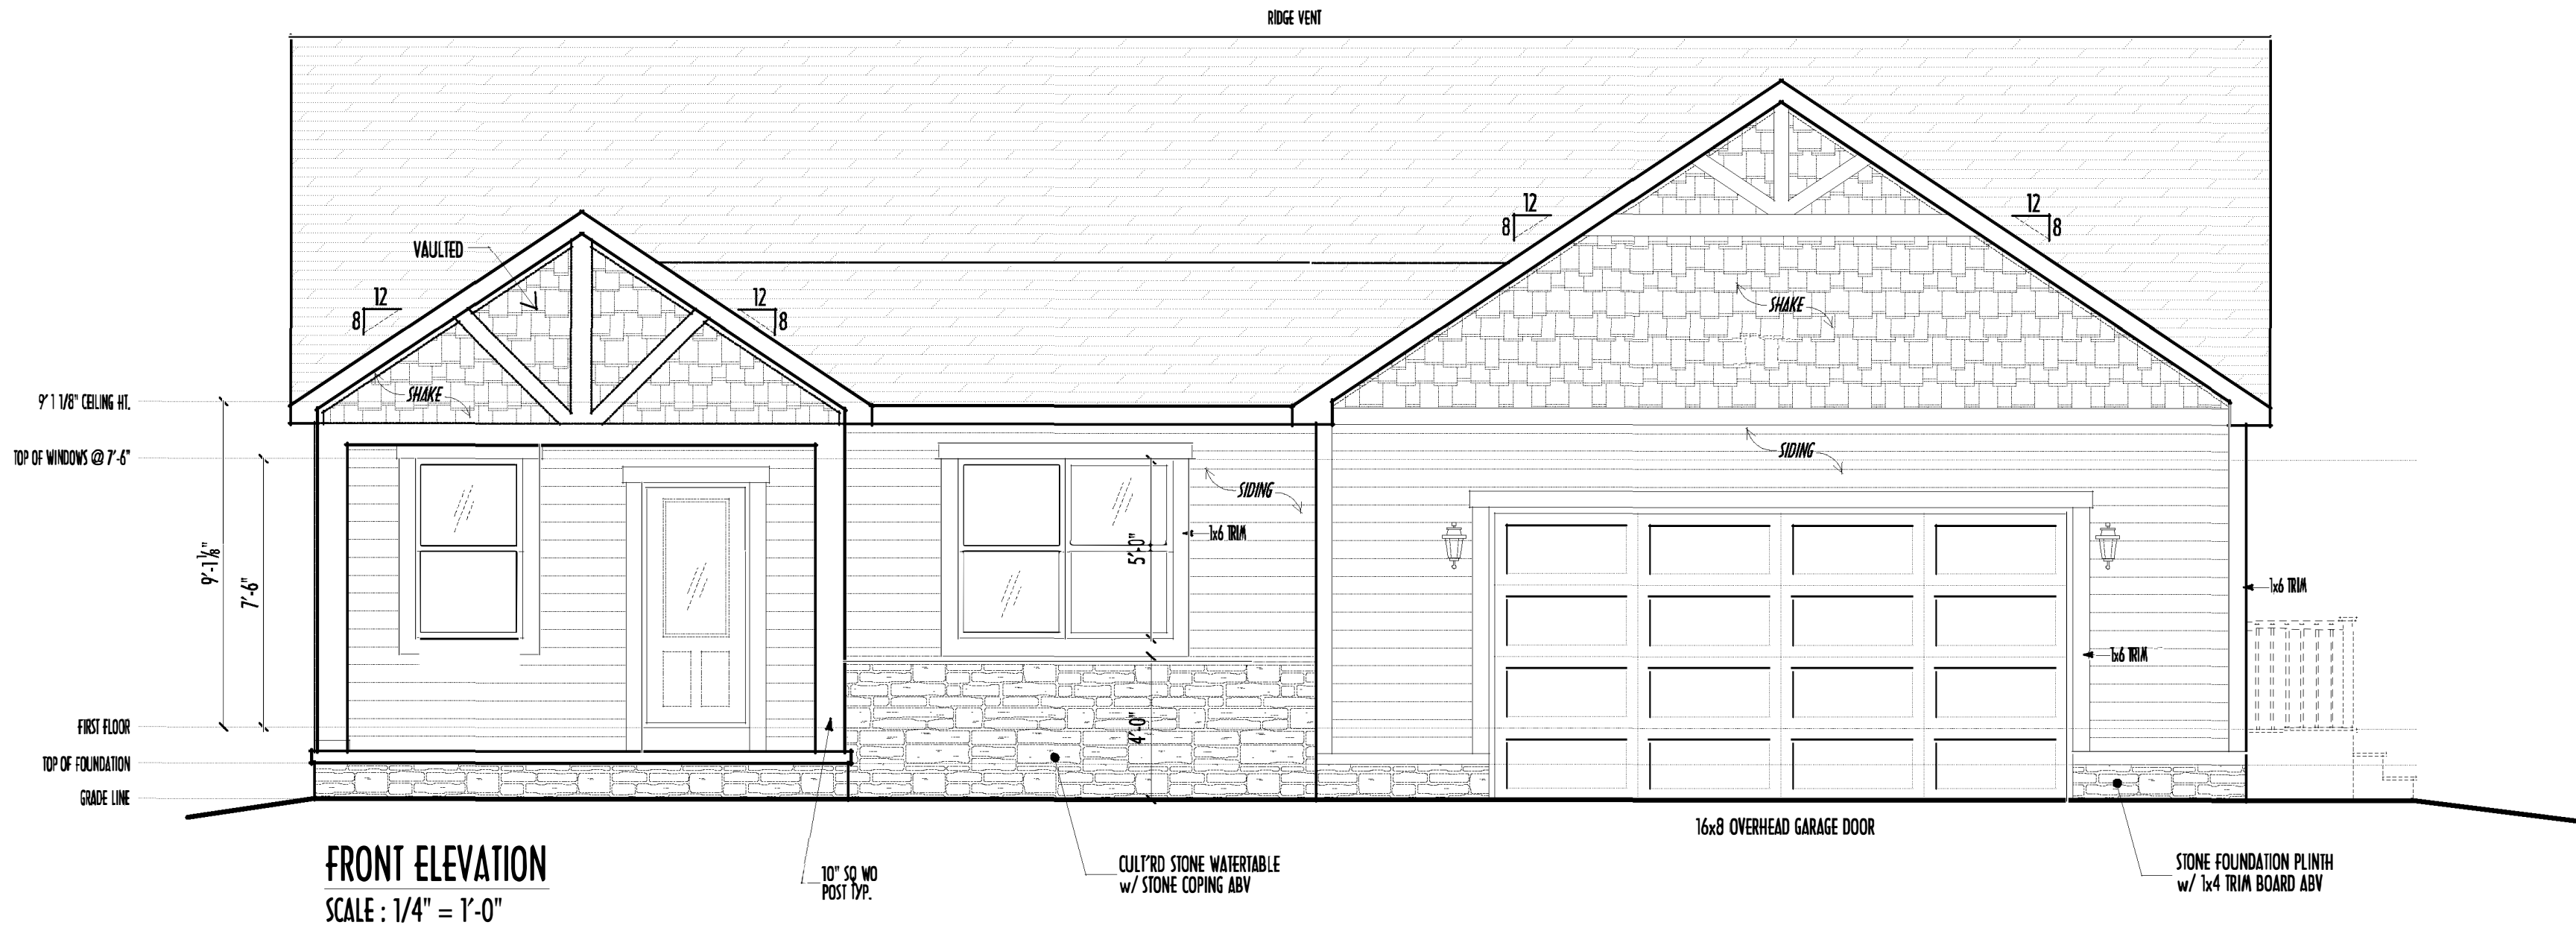

FINAL WINDOW DESIGN PER PROVIDER. ALL FRAMING ROUGH-OPENINGS TO BE BASED ON FINAL LAYOUT ONLY

EXACT WINDOW & DOOR GRID PATTERNS (MULLIONS) MAY DIFFER - REFER TO MANUFACTURER OR SUPPLIER

GRADE ELEVATION SHOWN IS APPROXIMATE
FIELD VERIFY & ADJUST FOUNDATION AS NECESSARY

FIRST FLR LIVING SP = 2,011 SQ.FT.
OPT. FINISH'D BSMT = 935 SQ.FT.


P & D
BUILDERS
— EST. 1962 —

[illegible]

PLEASE NOTE: PRELIMINARY DESIGNS ARE SUBJECT TO CHANGE DUE TO
STRUCTURAL OR CODE REQUIREMENTS. ITEMS SHOWN MAY BE OPTIONAL/EXTRA.
PLEASE REFER TO YOUR CONTRACT FOR SPECIFICATIONS & DESCRIPTIONS.

ALL DESIGNS ARE THE EXCLUSIVE PROPERTY OF AND HOLDERS LTD.
REPRODUCTION OR OTHER USE OF THESE PLANS MAY BE MADE
WITHOUT THE WRITTEN CONSENT OF THE AUTHOR OF THE PLANS

PRELIMINARY DESIGN
NOT TO SCALE - NOT FOR CONSTRUCTION

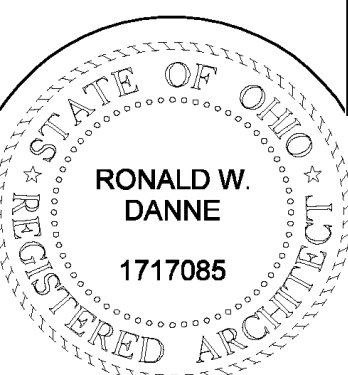

RONALD W. DANNE, LICENSE #1717085
EXPIRATION DATE 12/31/2019

Danne
Residential Design & Drafting LLC
14.207.6266 dannednd@gmail.com

REVISION DATE	BY:	Prelim/CD
1/29/19	rwd	concepts
4/2/19	r/j	concept rev
4/10/19	j/r	concept rev
4/18/19	jam	prelims
5/16/19	jam	prelim rev
5/23/19	rwd	prelim rev
6/18/19	jam	prelim rev
7/8/19	j/r	prelim rev

0-SCALE WHEN PRINTED 24x36 - PAPER SIZE "D"



FIELD-MEASUREMENTS - DO NOT SCALE PRINTS

rwd

3 of 8

P & D
BUILDERS
— EST. 1962 —


INSTALL ALL LVL & LSL BEAMS WITH
LABELS VISIBLE FOR BIDD. INSPECTION



PLEASE NOTE: PRELIMINARY DESIGNS ARE SUBJECT TO CHANGE DUE TO STRUCTURAL OR CODE REQUIREMENTS. ITEMS SHOWN MAY BE OPTIONAL/EXTRA. PLEASE REFER TO YOUR CONTRACT FOR SPECIFICATIONS & DESCRIPTIONS.

THESE DESIGNS ARE THE EXCLUSIVE PROPERTY OF AND WILL BE LOANED TO YOU FOR REPRODUCTION OR OTHER USE OF THESE PLANS MAY BE MADE WITHOUT PRIOR WRITTEN CONSENT OF THE AUTHOR OF THE PLANS

PRELIMINARY DESIGN
NOT TO SCALE - NOT FOR CONSTRUCTION

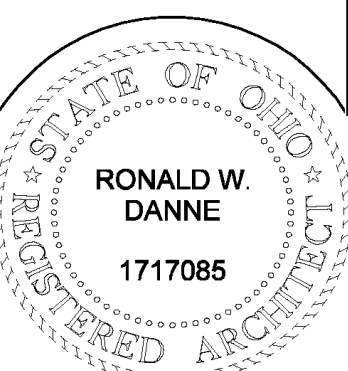

RONALD W. DANNE, LICENSE #1717085

EXPIRATION DATE 12/31/2019

11-11-80

same

Residential Design & Drafting LLC

14.207.6266 dannednd@gmail.com

EMIGRATION DATE	BY	PL / CO
-----------------	----	---------

REVISION DATE:	BY:	FROM/TO
1-10-10		

1/29/19	rwd	concepts
1-27-18	A	1

4/2/19	r/j	concept rev

4/10/19	j/r	concept rev

4/18/19	jam	prelms
---------	-----	--------

5/16/19	jam	prelm rev
---------	-----	-----------

5/23/19	rwd	prelim rev
---------	-----	------------

6/18/19	jam	prelm rev
---------	-----	-----------

7/8/19	j/r	prelm rev
--------	-----	-----------

[illegible]

1/10-SCALE WHEN PRINTED 24x36 - PAPER SIZE "D"

[illegible]

FIELD-VERIFY DIMENSIONS - DO NOT SCALE PRINTS

[illegible]

rwd


2 of 8

2010

Age Group	Percentage of Respondents
18-24	65
25-34	70
35-44	75
45-54	80
55-64	85
65-74	88
75+	90