

P&D Builders - Job # 1518




2 REAR ELEVATION




1 FRONT ELEVATION



ELEVATION MATERIAL LEGEND

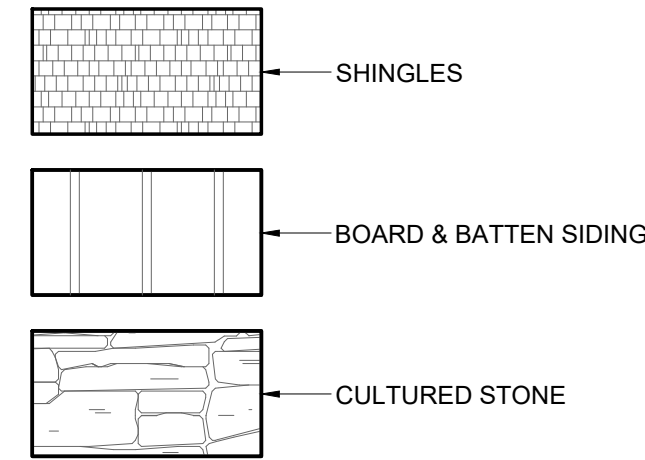

#	DATE	ISSUED WITH: CHANGE DESCRIPTION

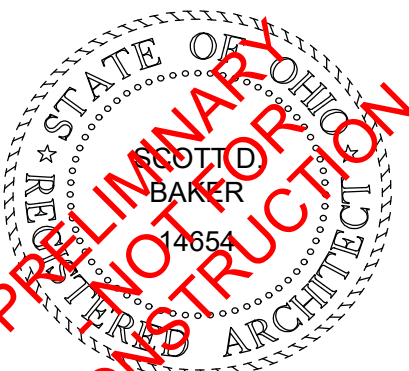


SCOTT B. BAKER, LICENSE #14654
EXPIRATION DATE 12/31/2021

SCALE: 1/4" = 1'-0"
SHEET # / DESCRIPTION
EXTERIOR ELEVATIONS
A2-1
DATE: 05.29.2020
QTO SET
SBA STUDIOS PROJECT # 2021-203

P&D Builders - Job # 1518




2 RIGHT SIDE ELEVATION

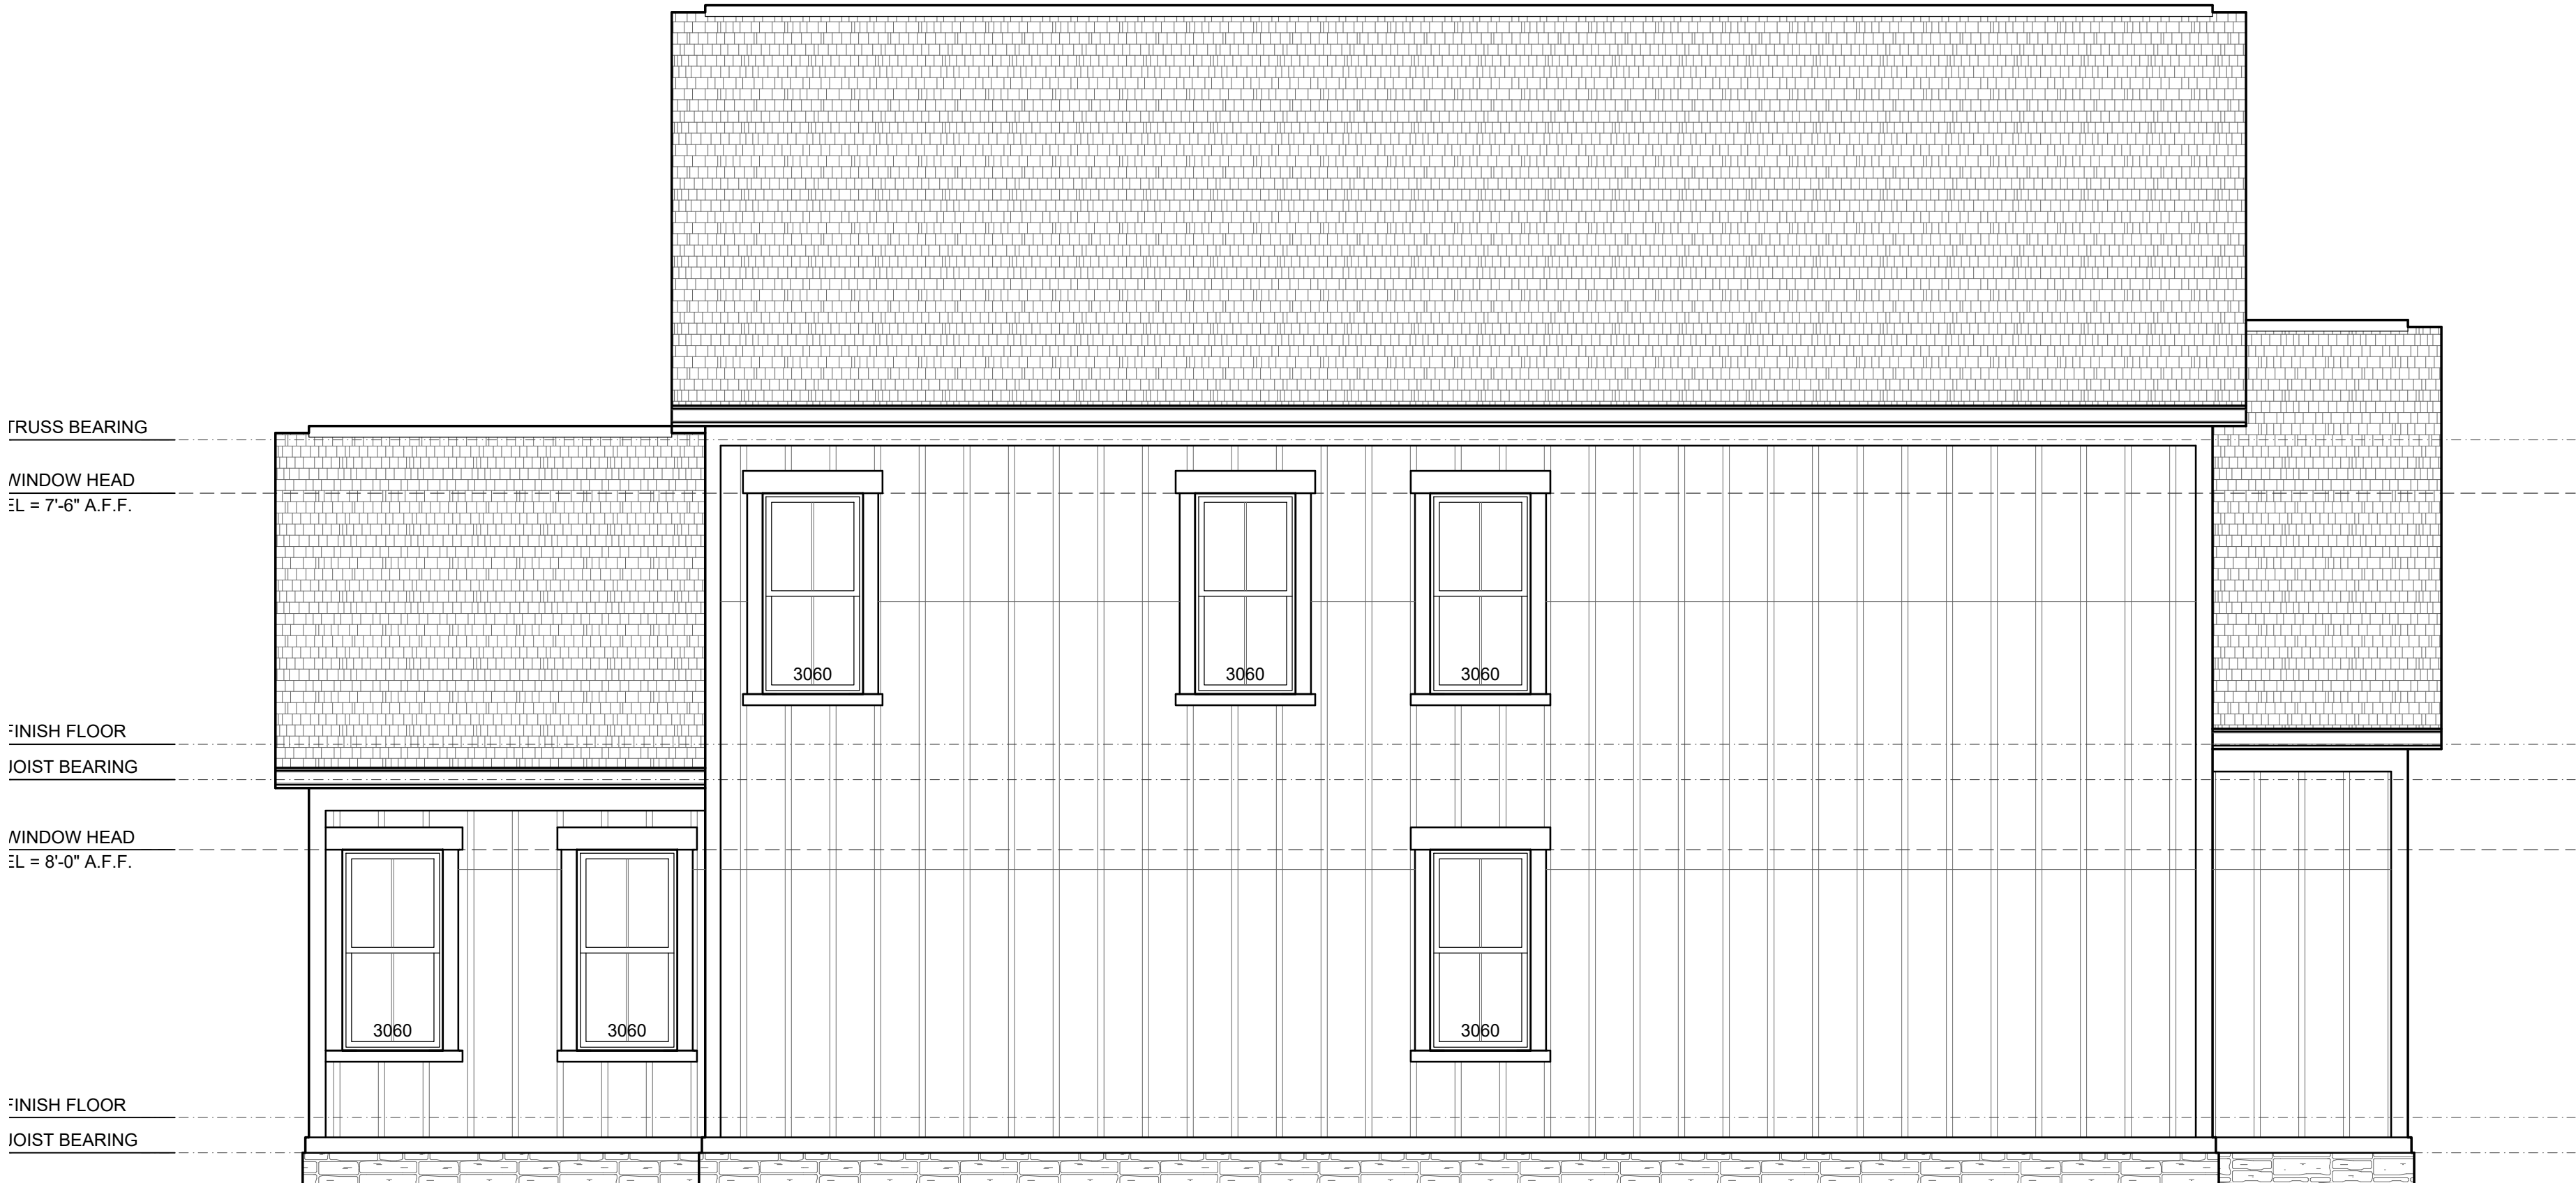


1 LEFT SIDE ELEVATION

ELEVATION MATERIAL LEGEND

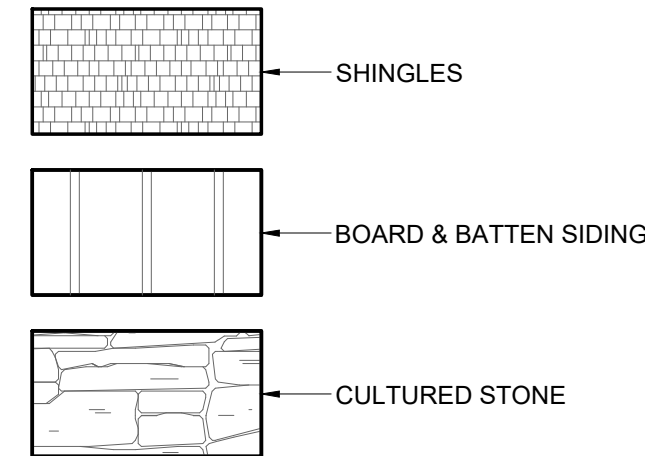


#	DATE	ISSUED WITH: CHANGE DESCRIPTION

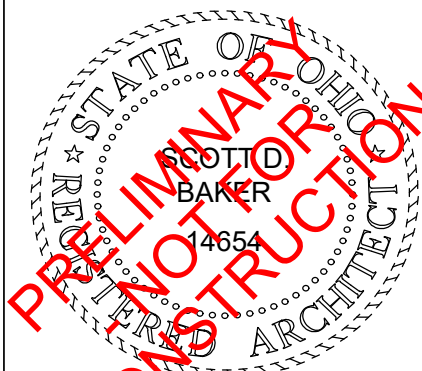


SCALE: 1/4" = 1'-0"
SHEET # / DESCRIPTION
EXTERIOR ELEVATIONS
A2-2
DATE: 05.29.2020
QTO SET
SCOTT S. BAKER, LICENSE #14654 EXPIRATION DATE 12/31/2021
SBA STUDIOS PROJECT # 2021-203


P&D Builders - Job # 1518

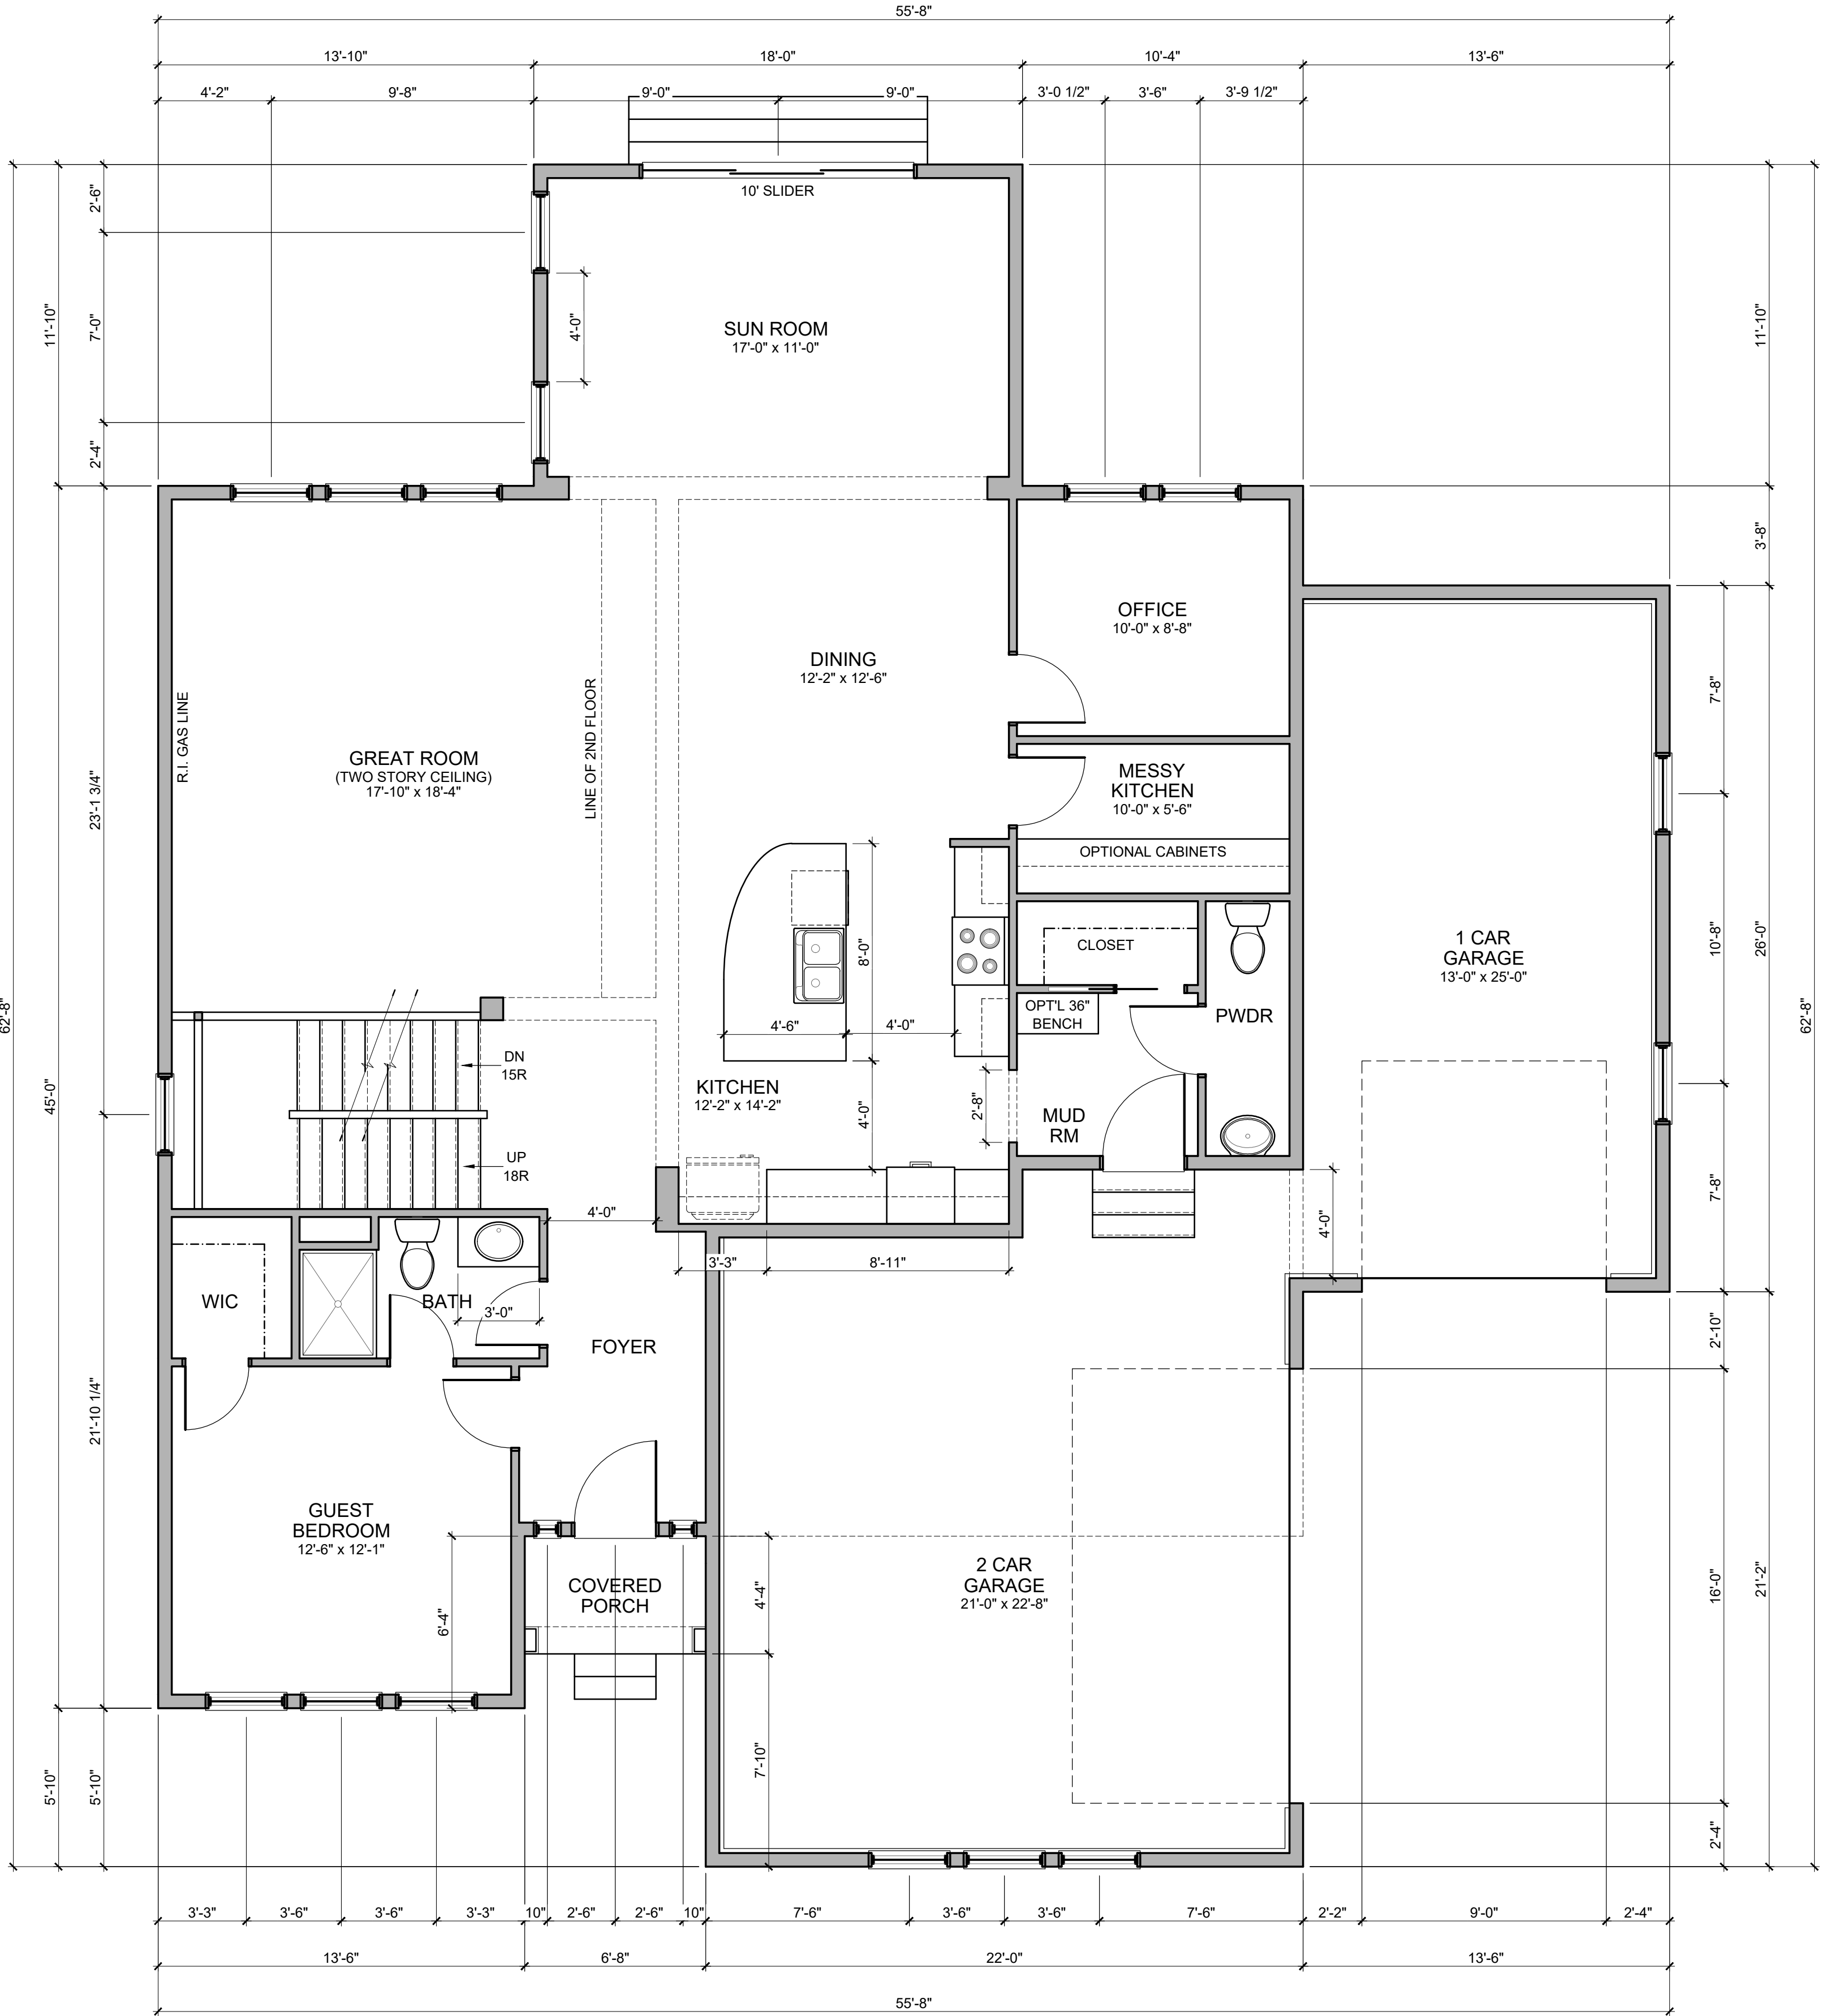

#	DATE	ISSUED WITH: CHANGE DESCRIPTION

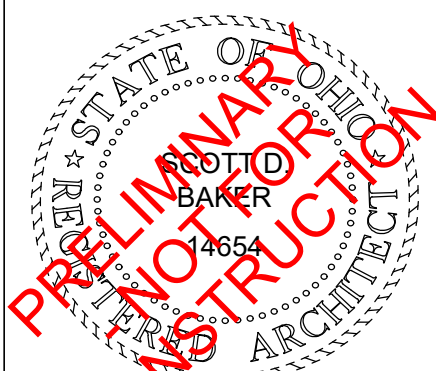

P&D Builders - Job # 1518

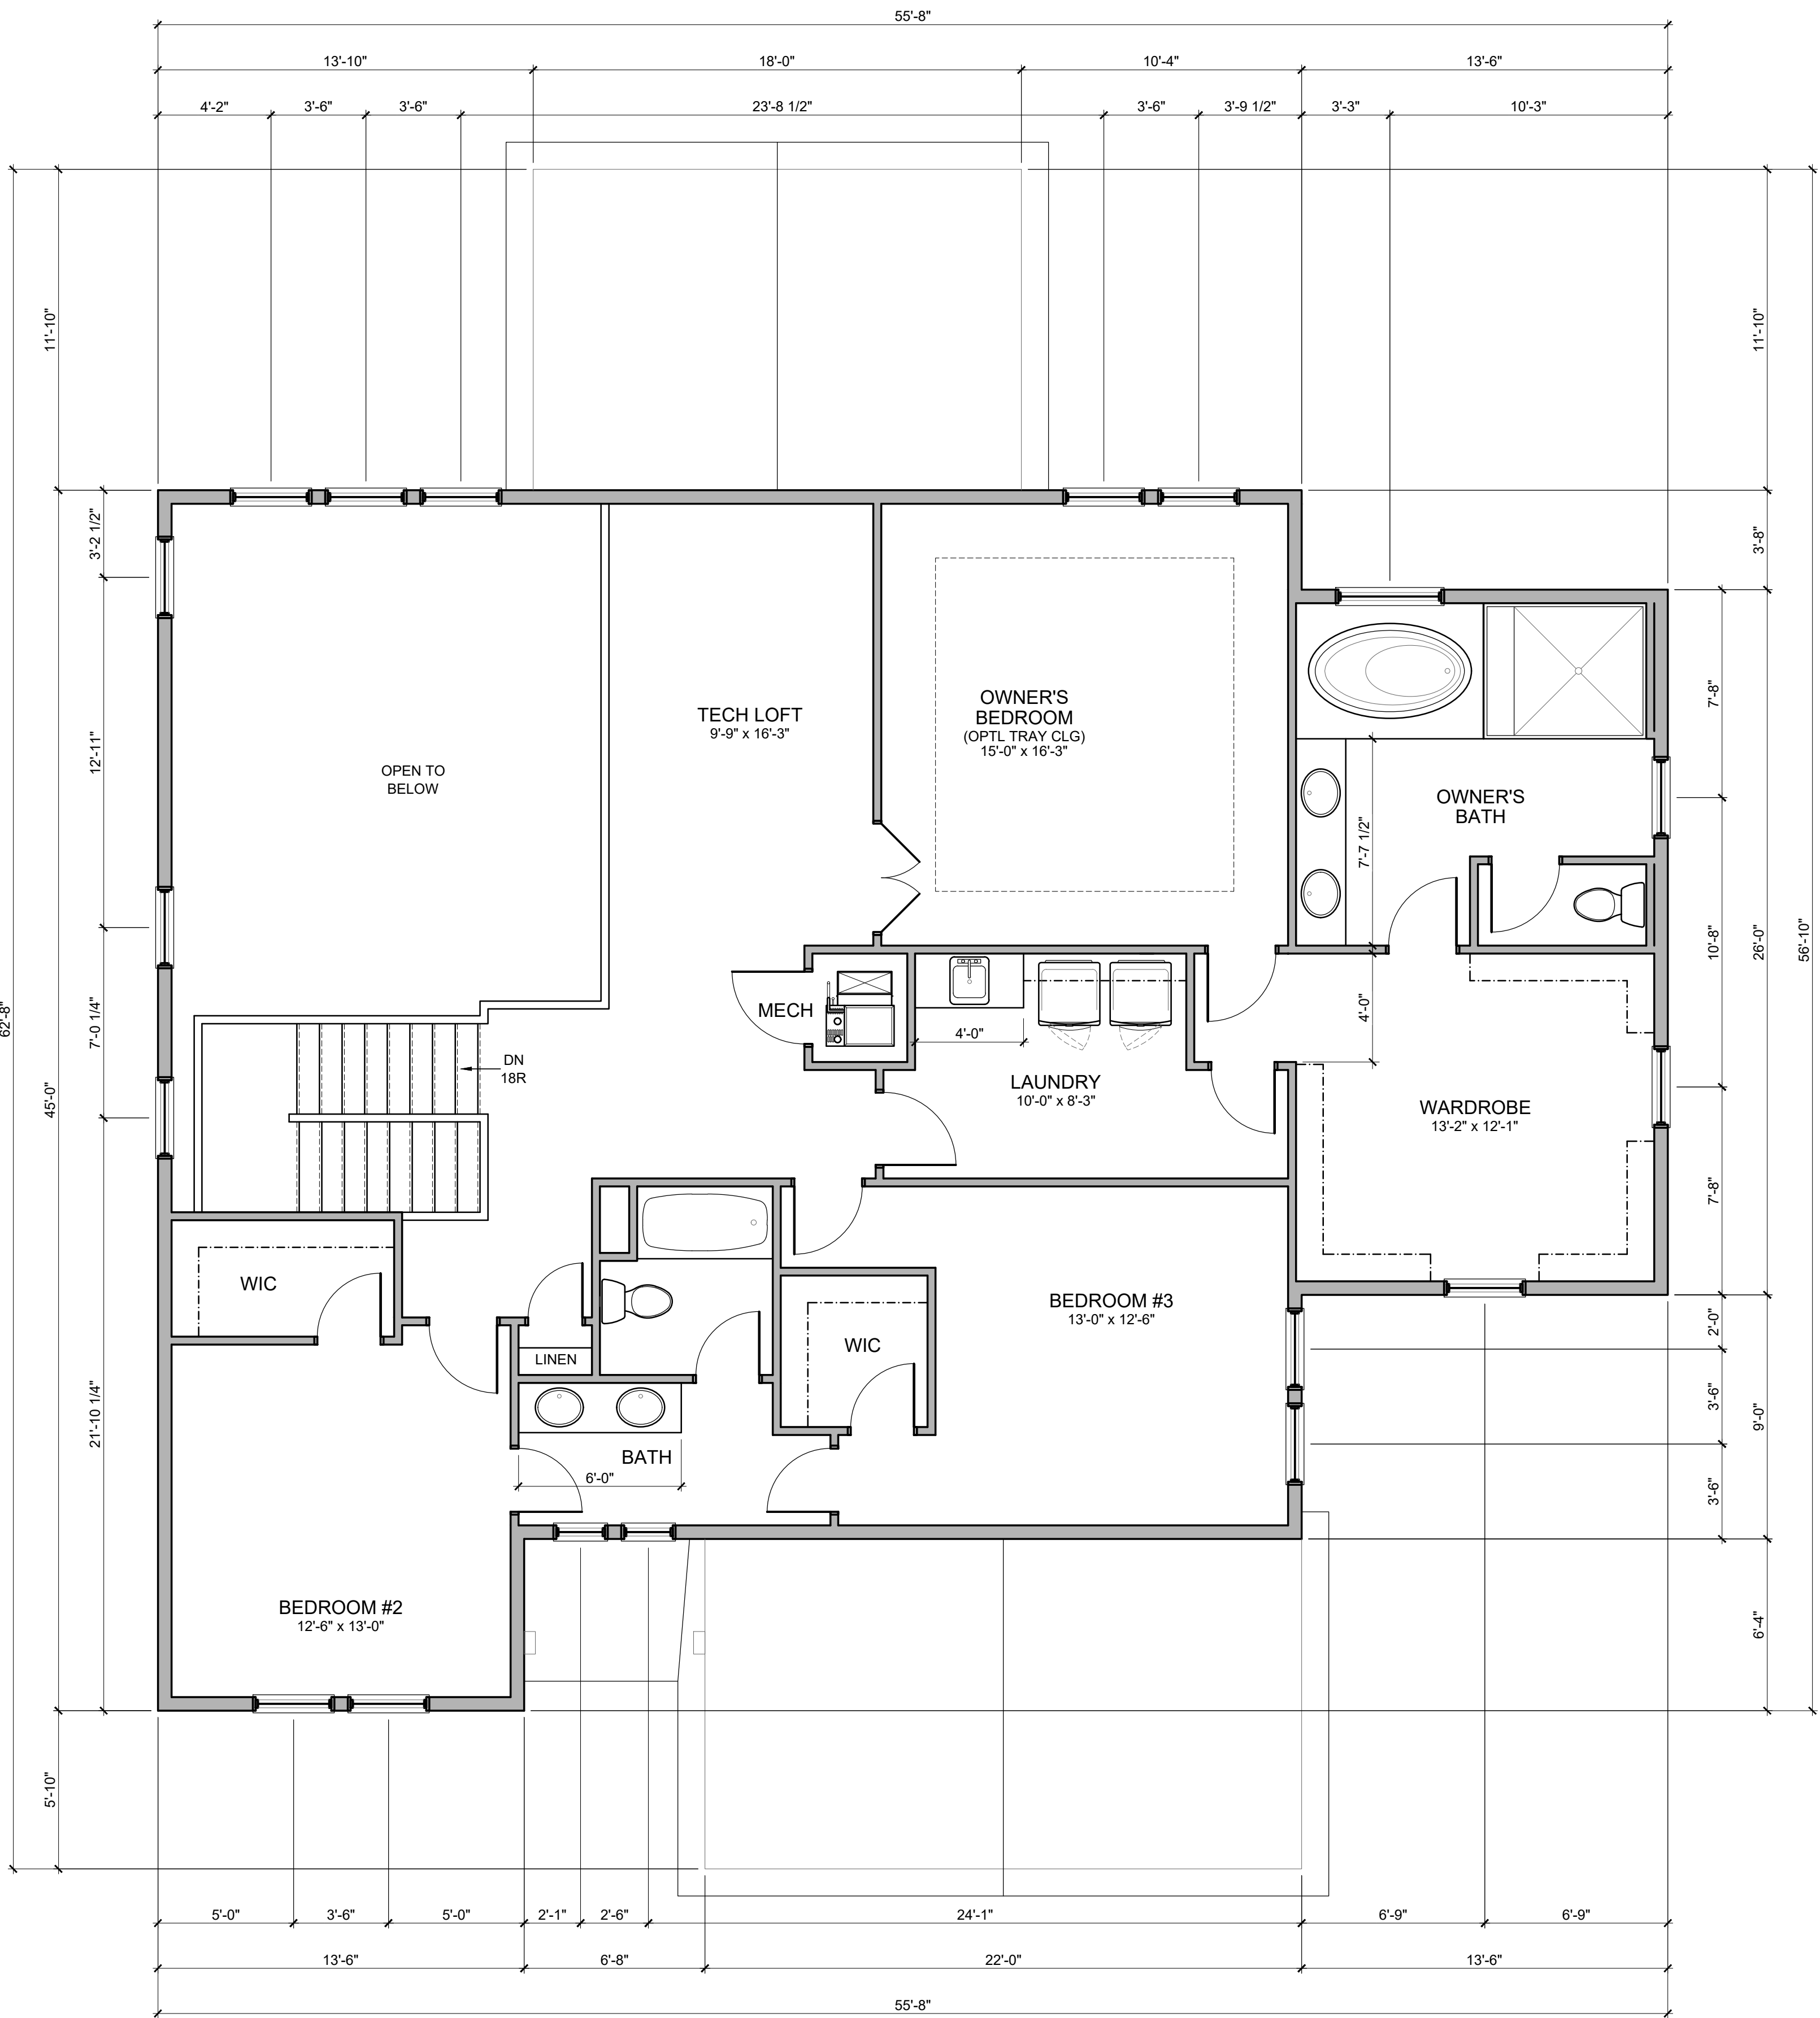

#	DATE	ISSUED WITH: CHANGE DESCRIPTION



PRELIMINARY
NOT FOR CONSTRUCTION

SCALE: 1/4" = 1'-0"

SHEET # / DESCRIPTION

SECOND FLOOR PLAN

A1-2


DATE: 05.29.2020

QTO SET


SCOTT S. BAKER, LICENSE #14654
EXPIRATION DATE 12/31/2021

SBA STUDIOS PROJECT # 2021-203

P&D Builders - Job # 1518

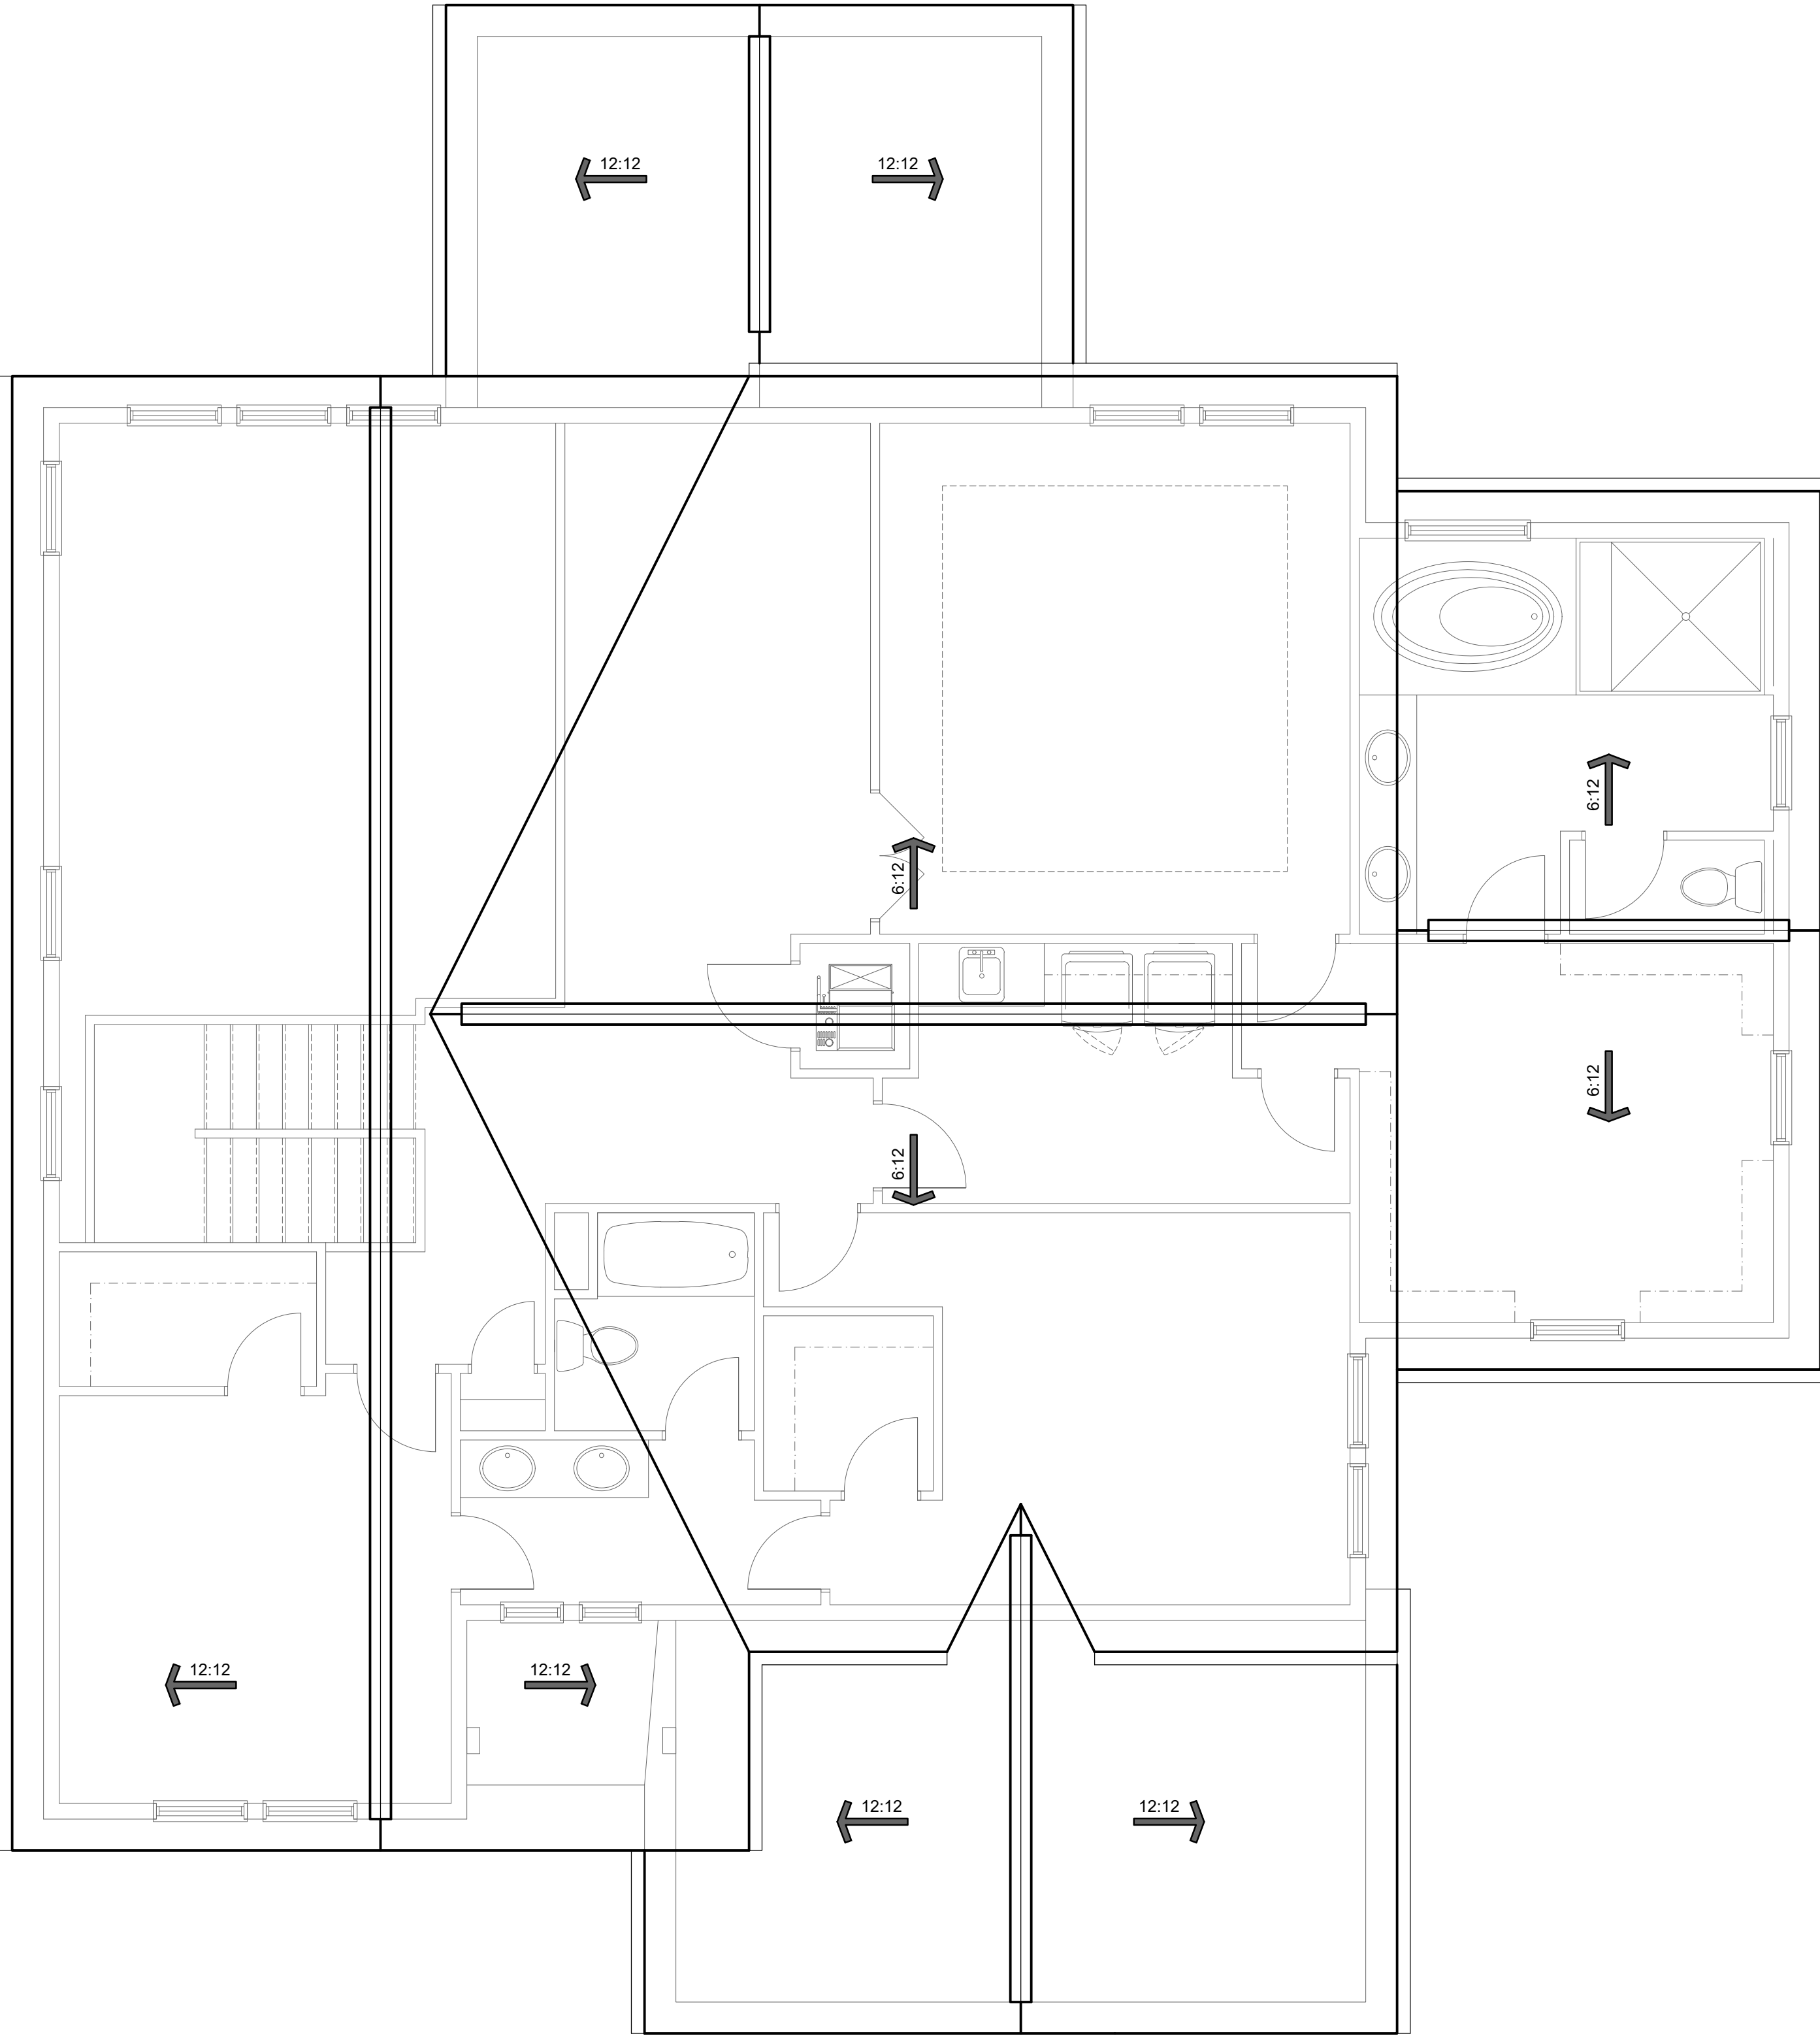

#	DATE	ISSUED WITH: CHANGE DESCRIPTION

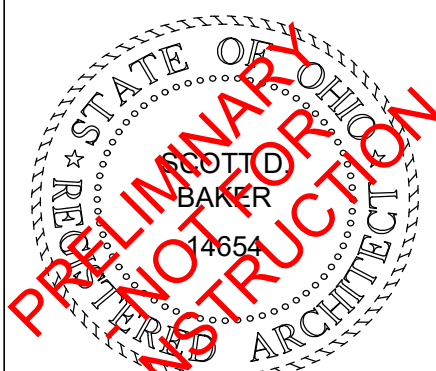

SCALE: 1/4" = 1'-0"
SHEET # / DESCRIPTION
ROOF PLAN
A1-3
DATE: 05.29.2020
QTO SET
SBA STUDIOS PROJECT # 2021-203