


P & D
BUILDERS
EST. 1962

ELEVATIONS



1390

PRELIMINARY DESIGN
NOT TO SCALE - NOT FOR CONSTRUCTION

 

Danne
Residential Design & Drafting LLC
207.6266 dannednd@gmail.com

VISION DATE:	BY:	Prelim/CD
4/14/20	jam	concepts
5/5/20 & 4/16/20	r/j	concept rev
4/21/20	rwd	prelims
5/8/20	rwd	prelim rev




SCALE WHEN PRINTED 2466 - PAPER SIZE "D"

0' 2' 4' 6'



FIELD VEGETATION - DO NOT SCALE POINTS

P&D / rwd

4 of 8

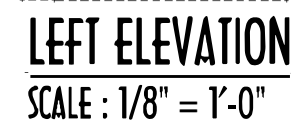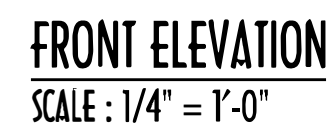 

GRADE ELEVATION SHOWN IS APPROXIMATE
FIELD VERIFY & ADJUST FOUNDATION AS NECESSARY

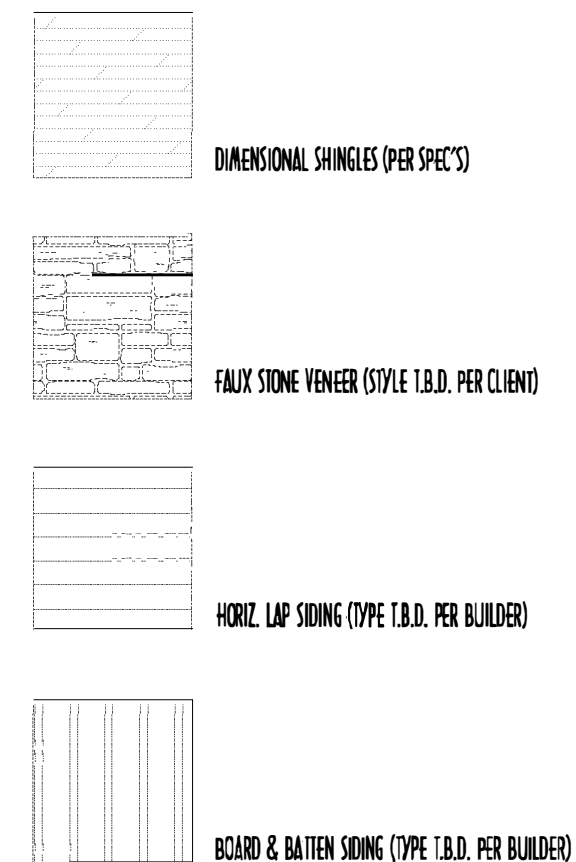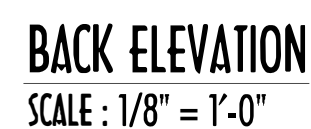


FIRST FLOOR =	2,500 SQ.FT.
OPT FIN. BSMT =	1,645 SQ.FT.

8:2020 3:41 PM

PRELIMINARY DESIGN
NOT TO SCALE - NOT FOR CONSTRUCTION

REVISION DATE	BY	DESCRIPTION
4/14/20	jam	concepts
4/15/20 & 4/16/20	r/j	concept rev
4/21/20	rwd	prelim
5/8/20	rwd	prelim rev

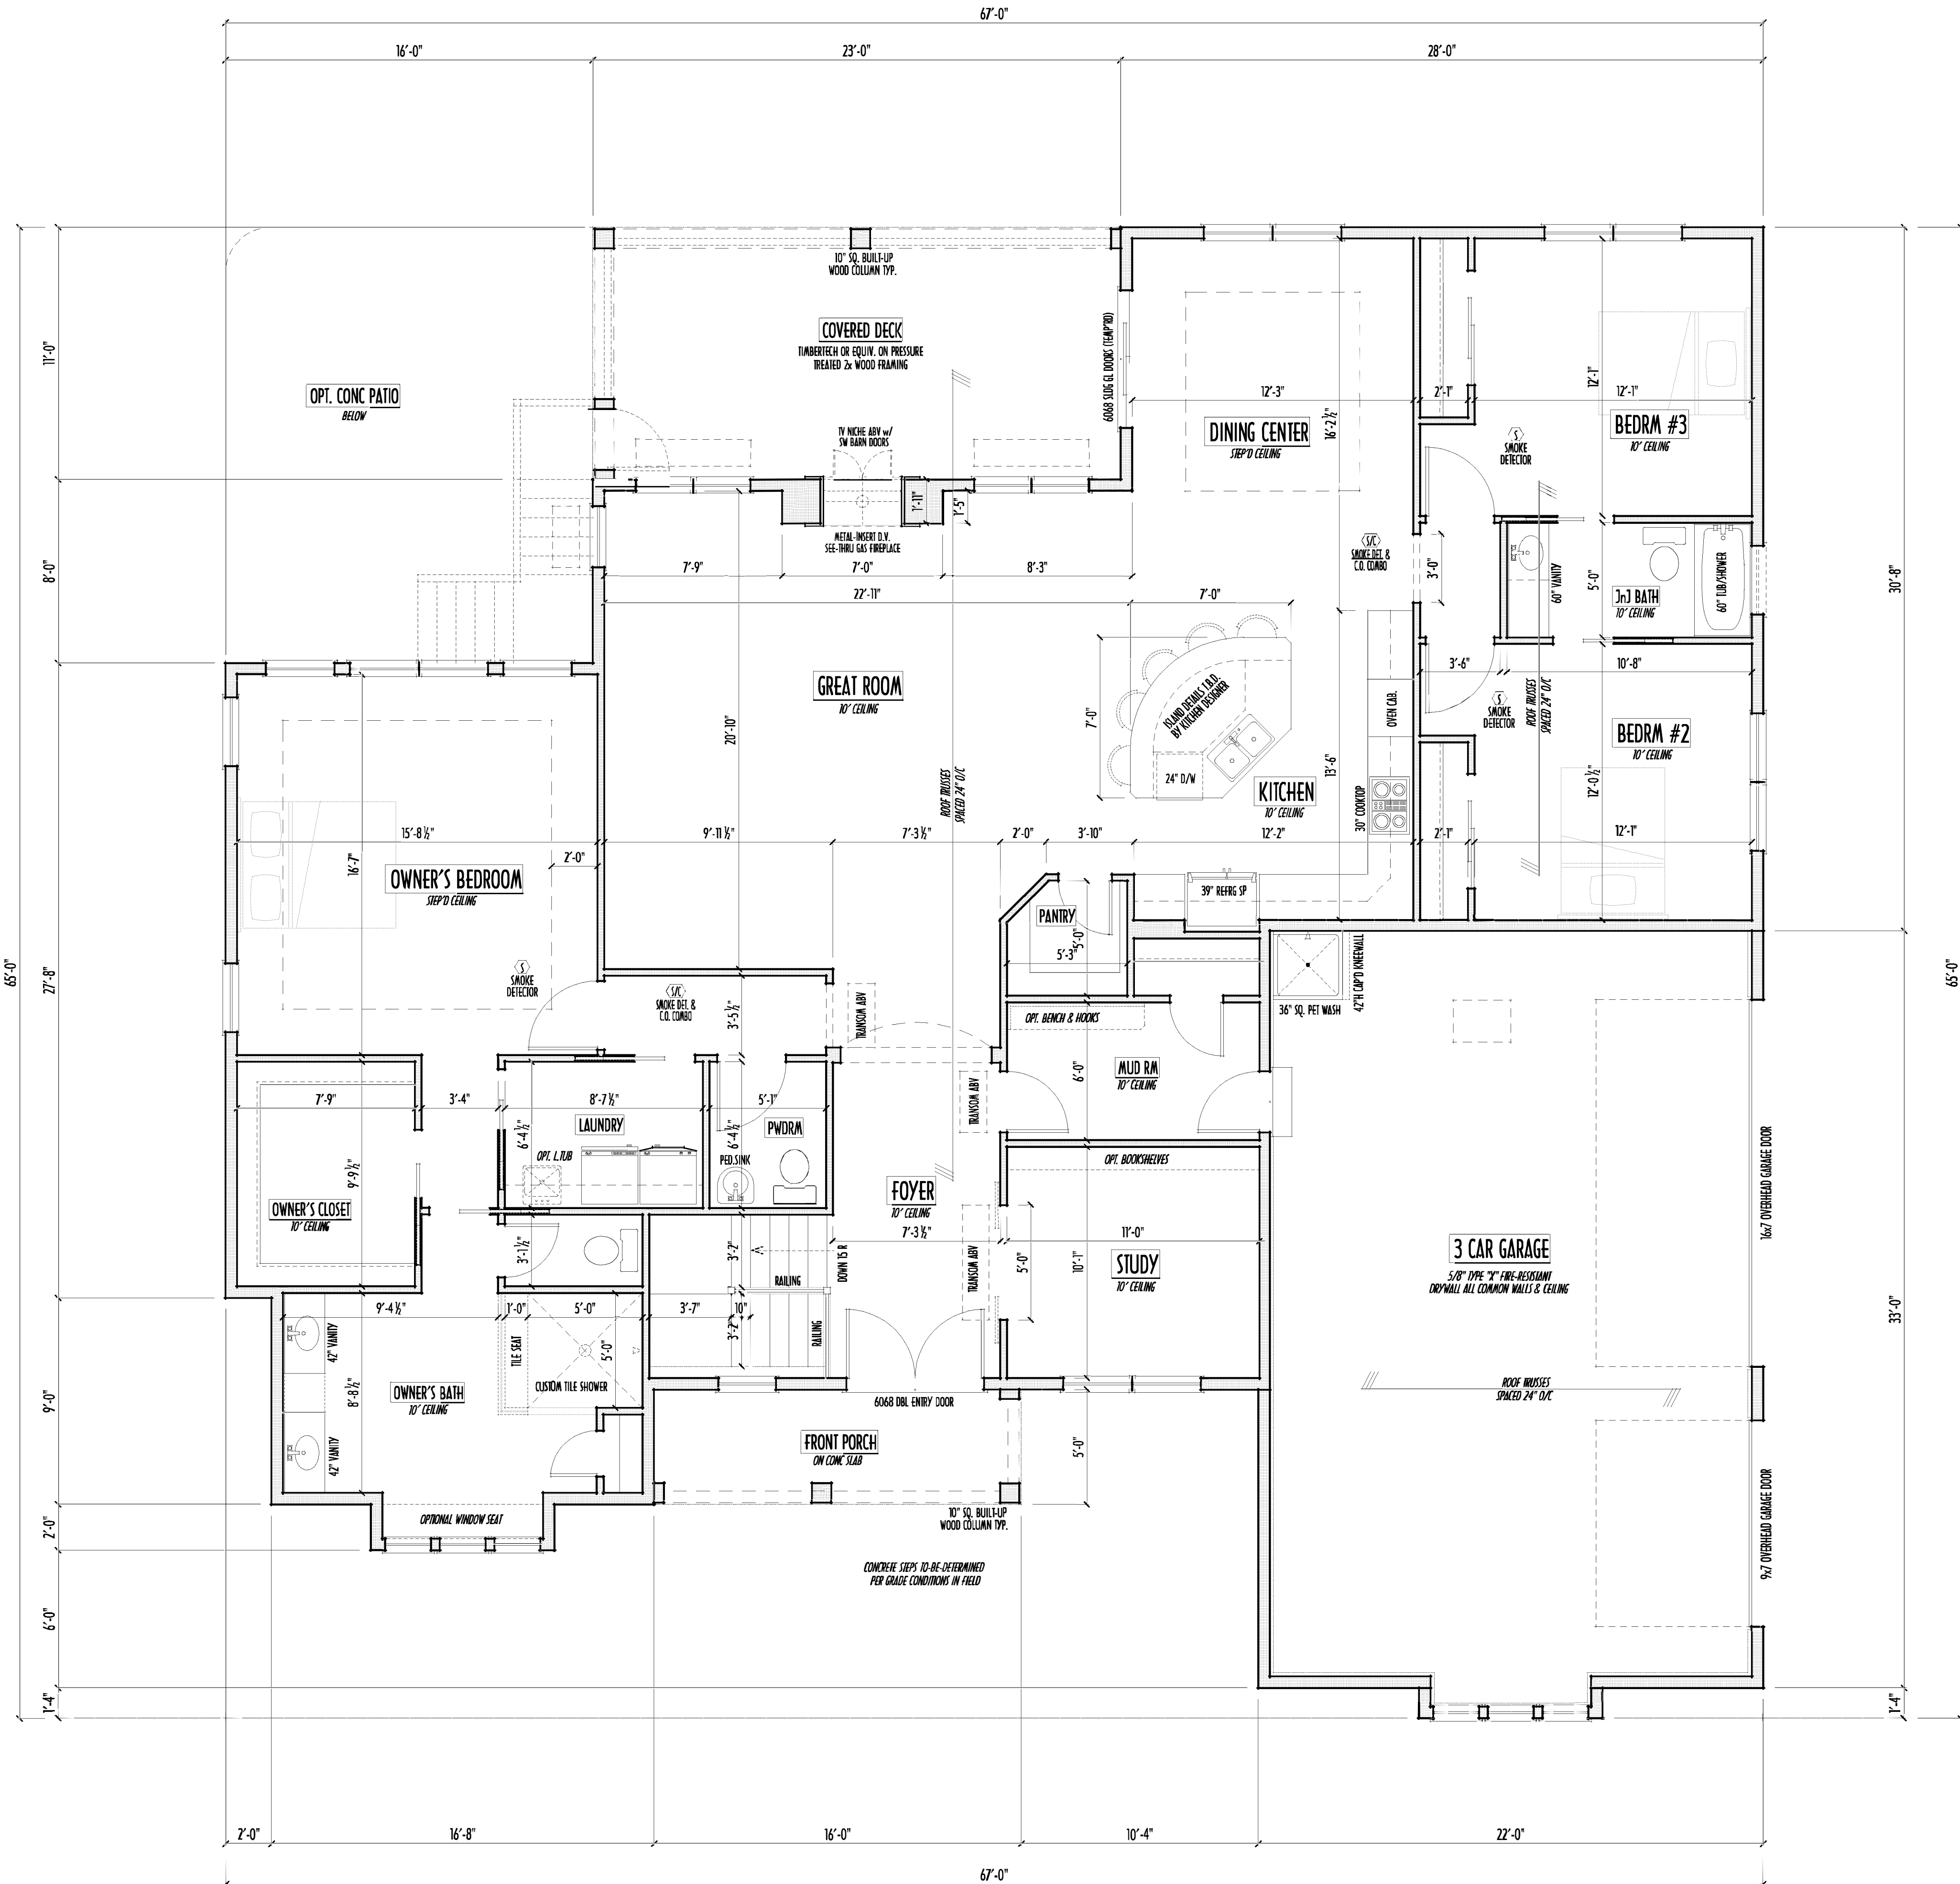

FIRST FLOOR PLAN
SCALE: 1/4" = 1'-0"

FIRST FLOOR = 2,500 SQ.FT.
OPT FIN. BSMT = 1,645 SQ.FT.



P&D Builders Ltd.
59 Great Parkway Suite 100
Delaware, Ohio 43015
(740) 201-8079
Fax (740) 201-8084
www.pndbuilders.com

ALL DESIGNS ARE THE EXCLUSIVE PROPERTY OF P&D BUILDERS LTD.
NO REPRODUCTION OR COPIES OF THESE PLANS MAY BE MADE
WITHOUT WRITTEN CONSENT OF THE AUTHOR OF THE PLANS.

PROJECT # 1390

DATE: 1/14/2020

DESIGNED BY: P&D

CHECKED BY: rwd

DATE: 1/14/2020

DATE: 1/14/2020

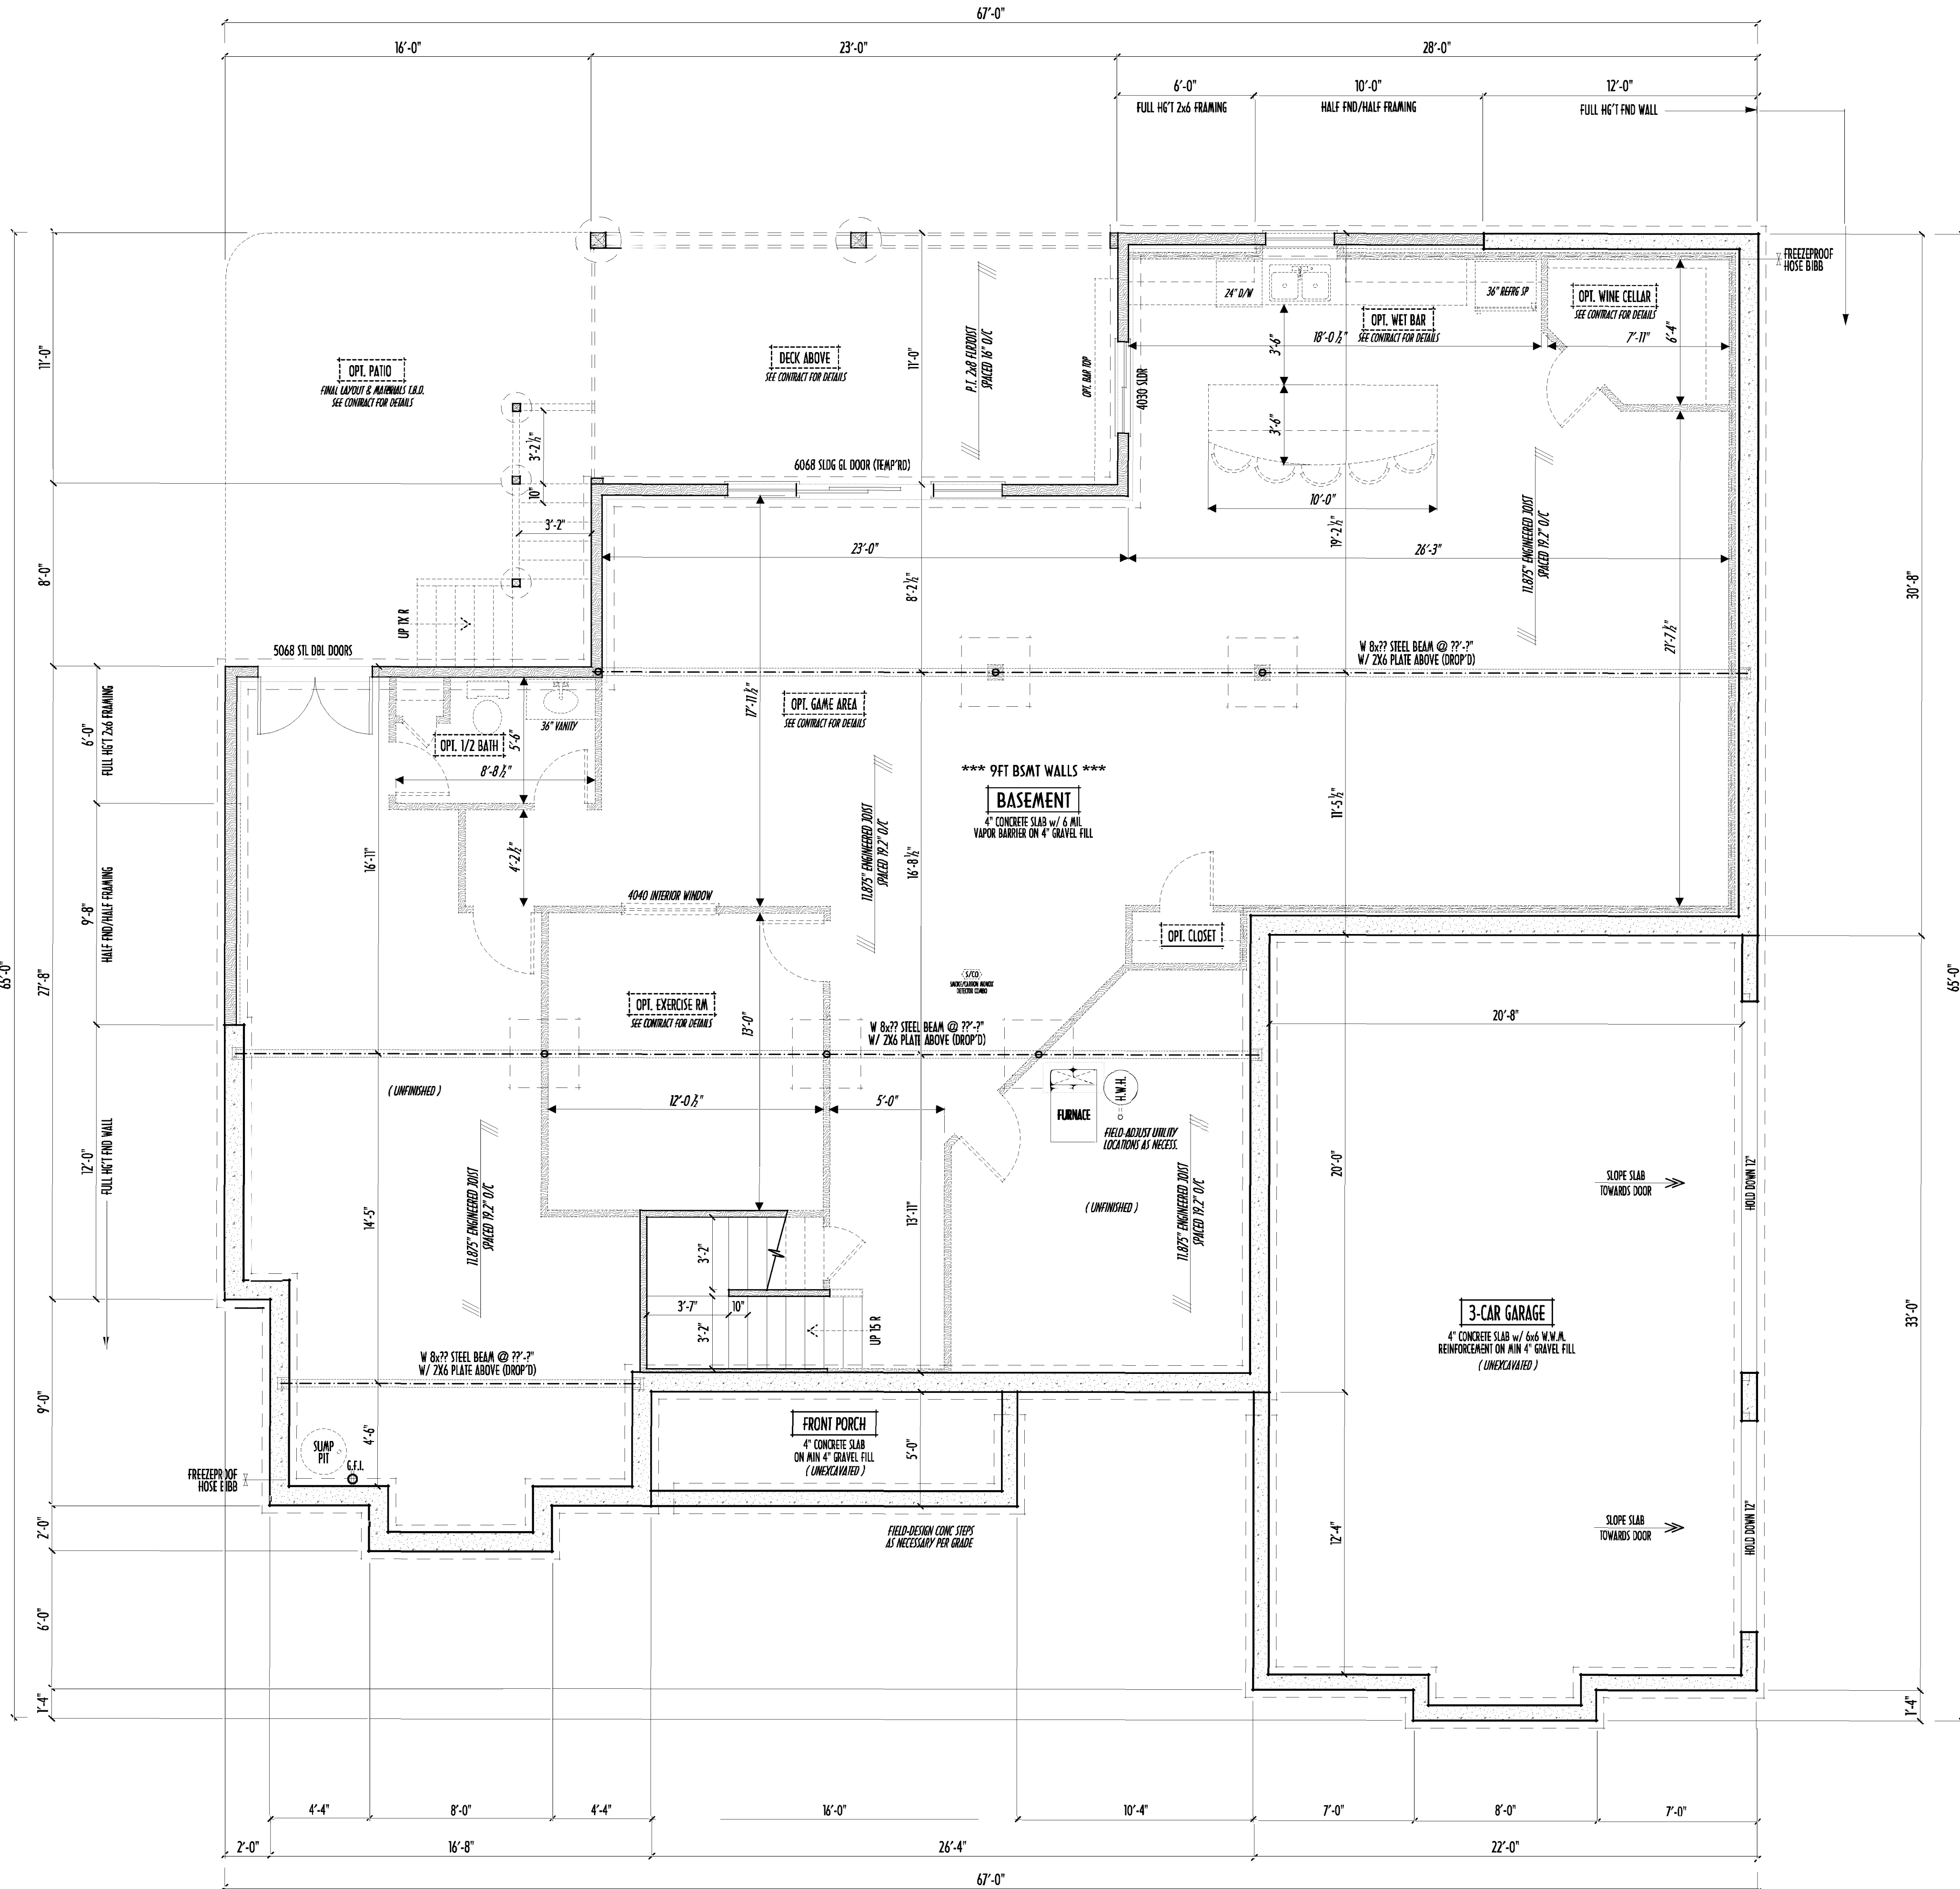

FOUNDATION / BASEMENT PLAN
SCALE: 1/4" = 1'-0"

FIRST FLOOR = 2,500 SQ.FT.
OPT FIN. BSMT = 1,645 SQ.FT.

DESIGNED BY: P&D

CHECKED BY: rwd

DATE: 1/14/2020

DATE: 1/14/2020