

P&D Builders - Job # 1574




2 REAR ELEVATION



1 FRONT ELEVATION

ELEVATION MATERIAL LEGEND

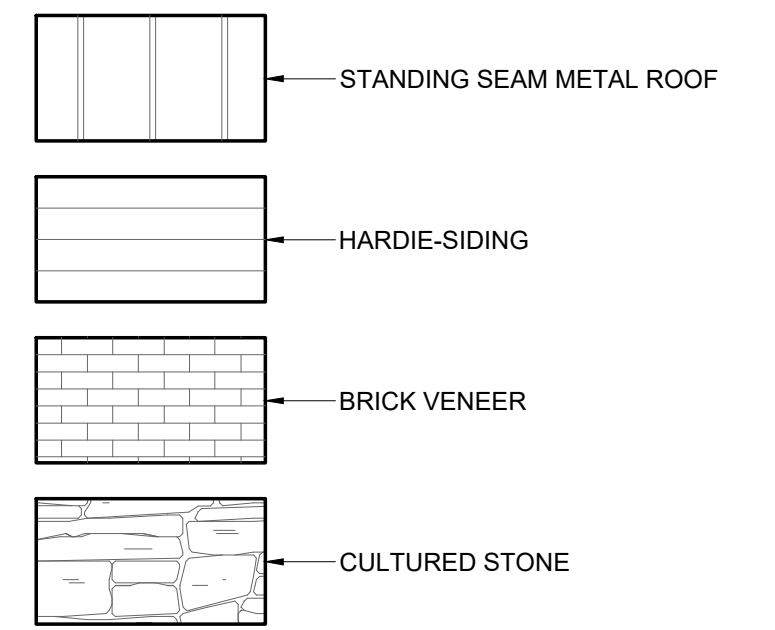

#	DATE	ISSUED WITH: CHANGE DESCRIPTION



STATE OF OHIO
ARCHITECT
SCOTT J. BAKER
EXPIRATION DATE 12/31/2023

PRELIMINARY
FOR CONSTRUCTION

SCALE: 3/16" = 1'-0"

SHEET # / DESCRIPTION
EXTERIOR ELEVATIONS

A2-1

DATE: 02.21.2023
QTO

SCOTT J. BAKER, LICENSE #14654
EXPIRATION DATE 12/31/2023

SBA STUDIOS PROJECT # 2022-147

P&D Builders - Job # 1574



2 RIGHT SIDE ELEVATION



P & D
BUILDERS
EST. 1962

1 LEFT SIDE ELEVATION

ELEVATION MATERIAL LEGEND

- STANDING SEAM METAL ROOF
- HARDIE-SIDING
- BRICK VENEER
- CULTURED STONE

#	DATE	ISSUED WITH: CHANGE DESCRIPTION



PRELIMINARY
FOR CONSTRUCTION

SCOTT
BAKER
ARCHITECT

SCALE: 3/16" = 1'-0"

SHEET # / DESCRIPTION

EXTERIOR ELEVATIONS

A2-2


DATE: 02.21.2023

QTO

SCOTT BAKER, LICENSE #14654
EXPIRATION DATE 12/31/2023

SBA STUDIOS PROJECT # 2022-147

P&D Builders - Job # 1574

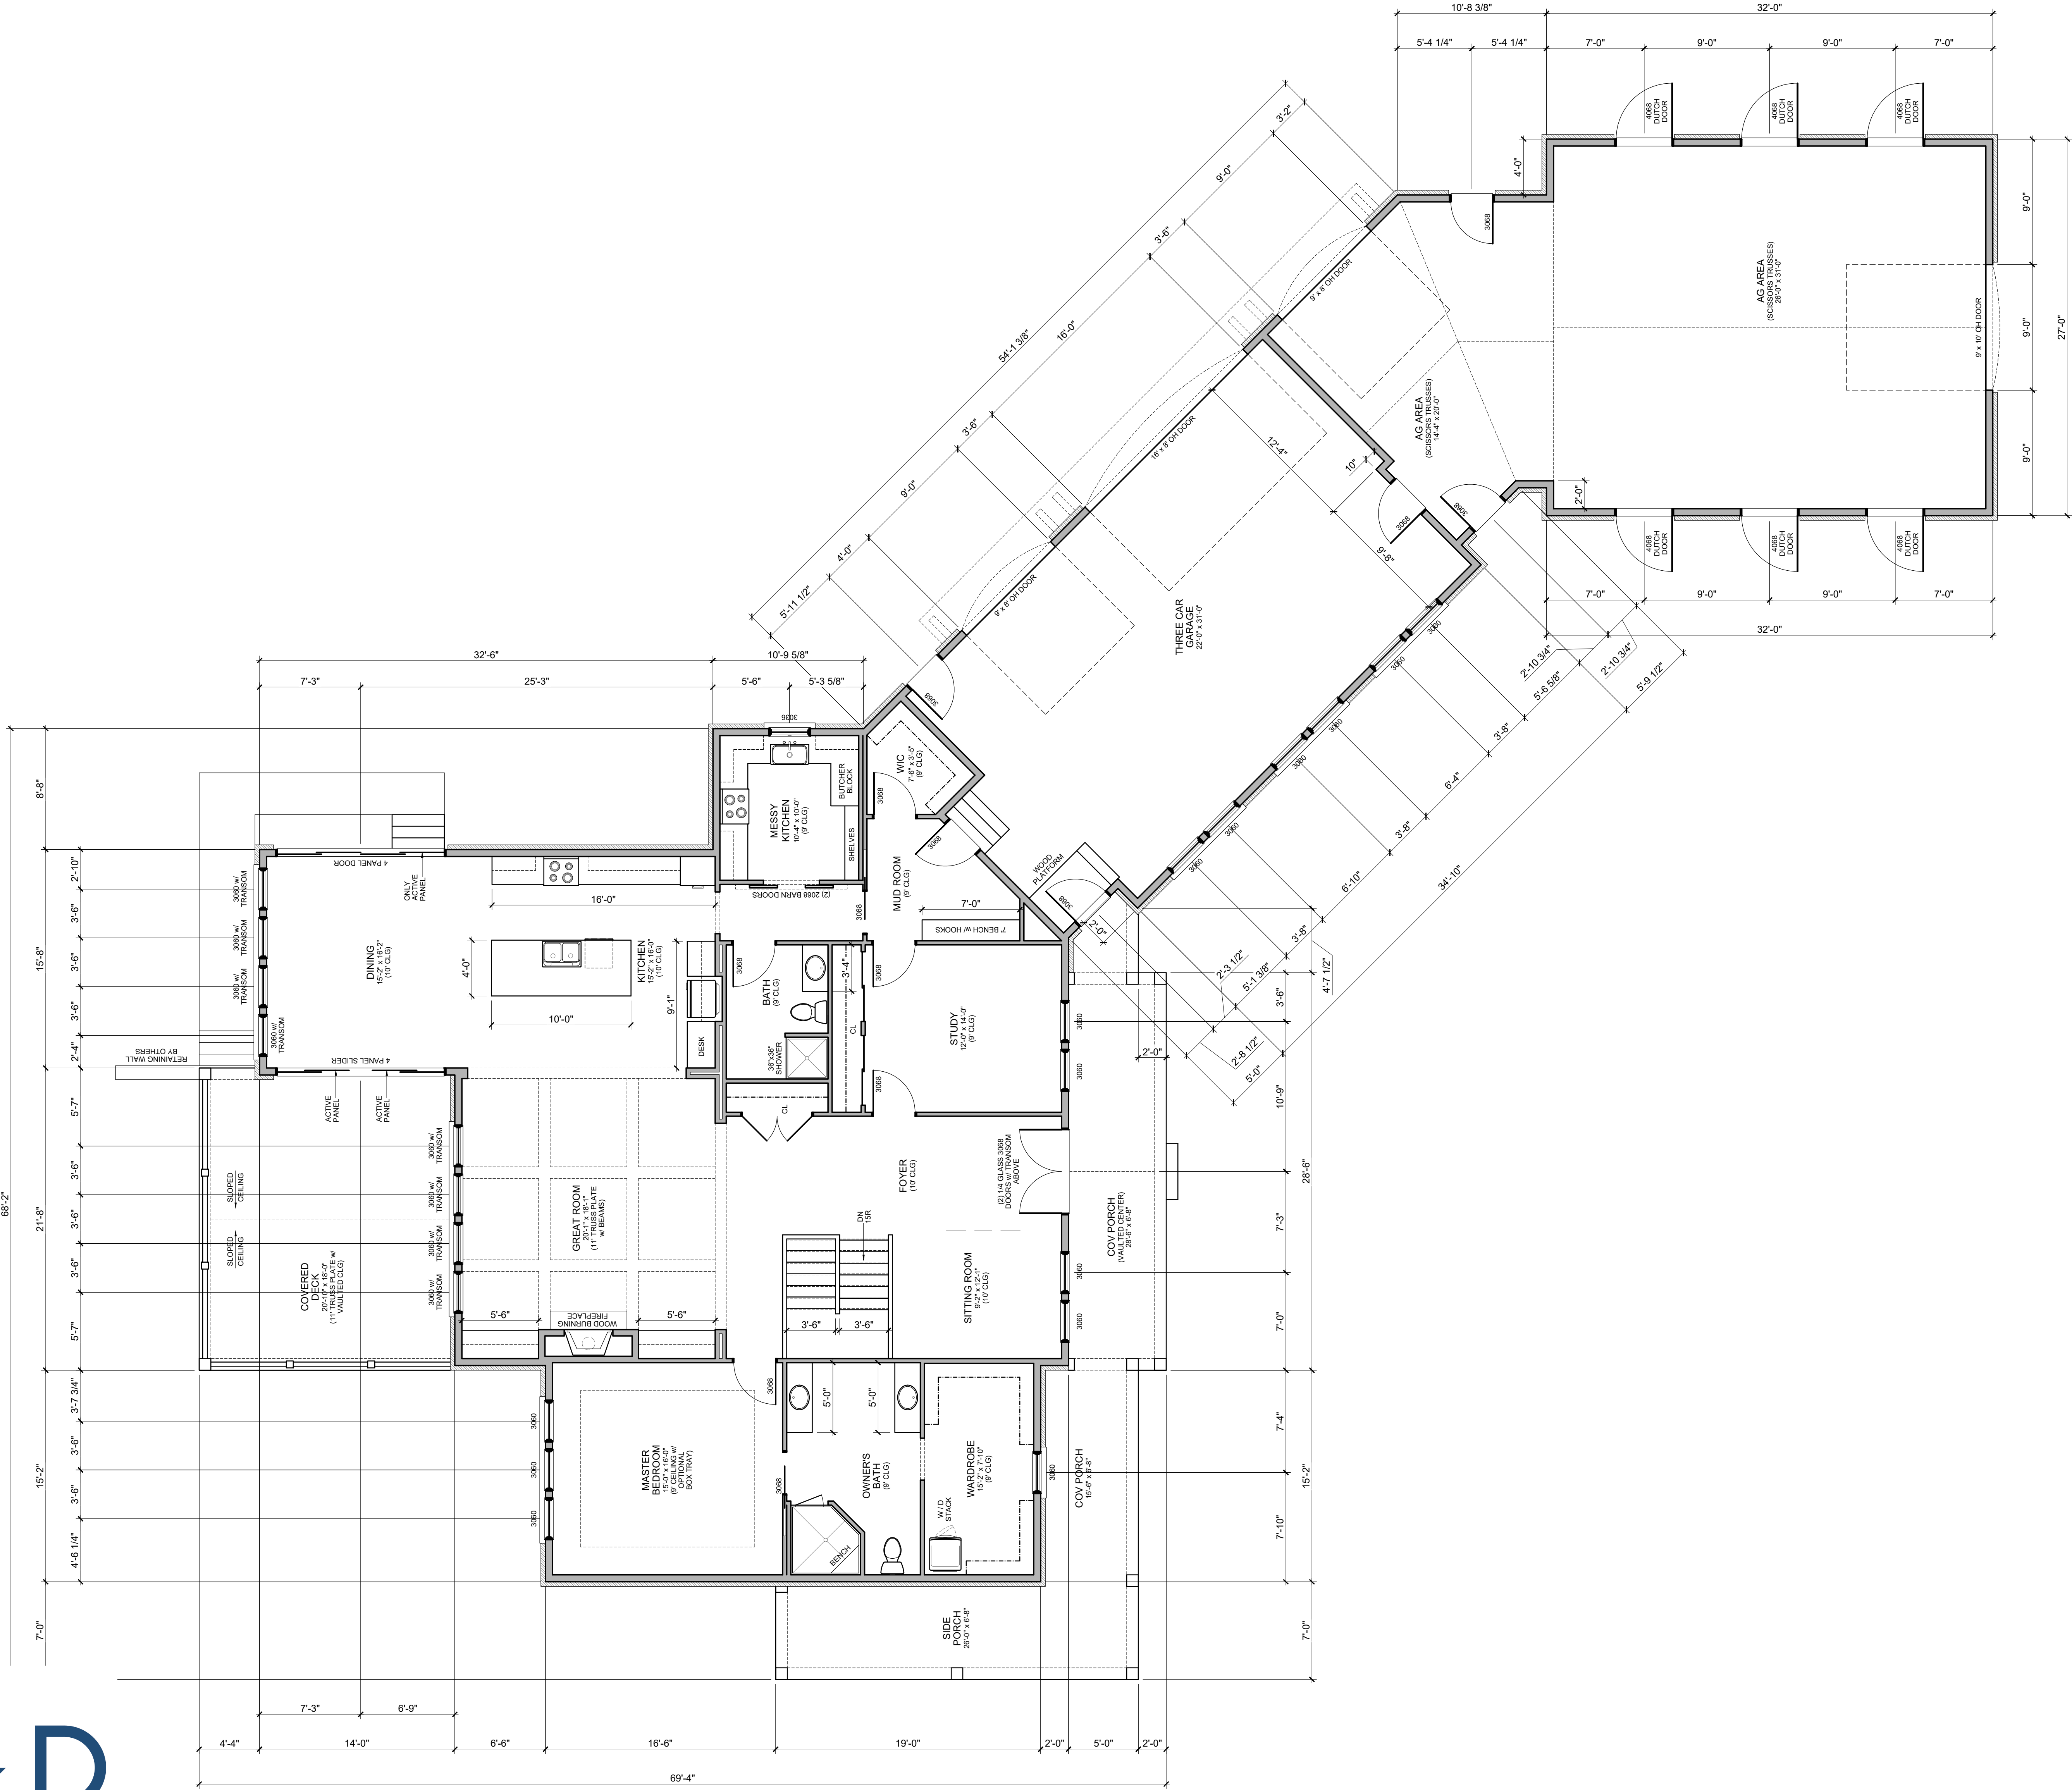

FLOOR PLAN NOTES

1. ALL DOORS SHALL BE 0" FROM ADJACENT WALL OR CENTERED IN WALL UNLESS NOTED OTHERWISE.
2. ALL INTERIOR STUD WALLS TO BE 2x4 STUDS @ 16" O.C. UNLESS NOTED OTHERWISE.
3. ALL DIMENSIONS TO INTERIOR WALLS ARE TO FACE OF STUD. ALL DIMENSIONS TO OUTSIDE FACE OF EXTERIOR WALLS ARE TO OUTSIDE FACE OF SHEATHING. ALL DIMENSIONS TO INSIDE FACE OF EXTERIOR WALL ARE TO FACE OF STUD.
4. ALL BEDROOM WINDOWS SHALL MEET CODE REQUIREMENTS FOR EGRESS. EGRESS CLEAR OPENINGS ON GRADE FLOOR SHALL BE A MINIMUM OF 5.0 SQUARE FEET. EGRESS CLEAR OPENINGS ON ALL OTHER FLOORS SHALL BE A MINIMUM OF 5.7 SQUARE FEET.
5. EGRESS WINDOWS TO HAVE A MINIMUM CLEAR HEIGHT OF 24" AND A MINIMUM CLEAR OPENING WIDTH OF 20". SILL HEIGHT SHALL NOT EXCEED 44" ABOVE THE FINISH FLOOR.
6. ALL ANGLED WALLS ARE 45 DEGREES U.N.O.
7. ALL WORK SHALL BE PERFORMED IN ACCORDANCE WITH ALL APPLICABLE CODES AND REGULATIONS.
8. CONTRACTOR SHALL VERIFY ALL CONDITIONS AND DIMENSIONS AT SITE BEFORE BEGINNING CONSTRUCTION. ANY DISCREPANCIES SHALL BE REPORTED IMMEDIATELY TO THE ARCHITECT IN WRITING FOR JUSTIFICATION AND / OR CORRECTION BEFORE PROCEEDING WITH WORK. CONTRACTORS SHALL ASSUME RESPONSIBILITY FOR ERRORS THAT ARE NOT REPORTED.
9. ALL DIMENSIONS SHALL BE READ OR CALCULATED AND NEVER SCALED.
10. CONTRACTOR SHALL ENSURE COMPATIBILITY OF THE BUILDING WITH ALL SITE REQUIREMENTS.
11. ALL WOOD IN LOCATIONS SUBJECT TO TERMITE DECAY SHALL BE PRESSURE TREATED (CCA) OR BE OF AN APPROVED DECAY RESISTANT SPECIES. THIS INCLUDES, BUT NOT LIMITED TO, ALL EXTERIOR DECKS, SILLS AND SLEEPERS ON CONCRETE, MASONRY, OR IN DIRECT CONTACT WITH THE GROUND.

DOOR LEGEND

DOOR ABBREVIATIONS:

- PD = POCKET DOOR
- BP = BYPASS DOOR
- BF = BI-FOLD DOOR
- OH = OVERHEAD DOOR
- SGL = SLIDING GLASS DOOR
- BARN = SLIDING BARN DOOR

3068 = 3'-0" WIDE x 6'-8" TALL DOOR
(3000 = 3'-0" WIDE x 8'-0" TALL DOOR)

STRUCTURAL LEGEND

TRUSS / JOIST / RAFTER INDICATOR
DIRECTION OF SPAN
EXTENTS OF STRUCTURE

SOLID BLOCKING
STEEL BEAM (SEE PLAN FOR SIZE)
HEADER / BEAM (SEE PLAN FOR SIZE)
GIRDER TRUSS (SEE TRUSS MANF DWGS)
STEEL COLUMN (SEE PLAN FOR SIZE)
POINT LOAD LOCATION
POINT LOAD FROM ABOVE

SEE SHEET A-1 FOR GENERAL STRUCTURAL NOTES

ALL LVL AND 2x WOOD BEAMS: (D) = DROPPED, (F) = FLUSH

ALL HEADERS AND BEAMS TO BEAR ON MINIMUM (1) KING STUD & (1) JACK STUD EACH SIDE OF OPENINGS, U.N.O.

#	DATE	ISSUED WITH: CHANGE DESCRIPTION



SCALE: 3/16" = 1'-0"

SHEET # / DESCRIPTION
FIRST FLOOR PLAN

A1-1


DATE: 02.21.2023

QTO

SCOPE: OWNER LICENSE #14654
EXPIRATION DATE 12/31/2023

SBA STUDIOS PROJECT # 2022-147

P&D Builders - Job # 1574

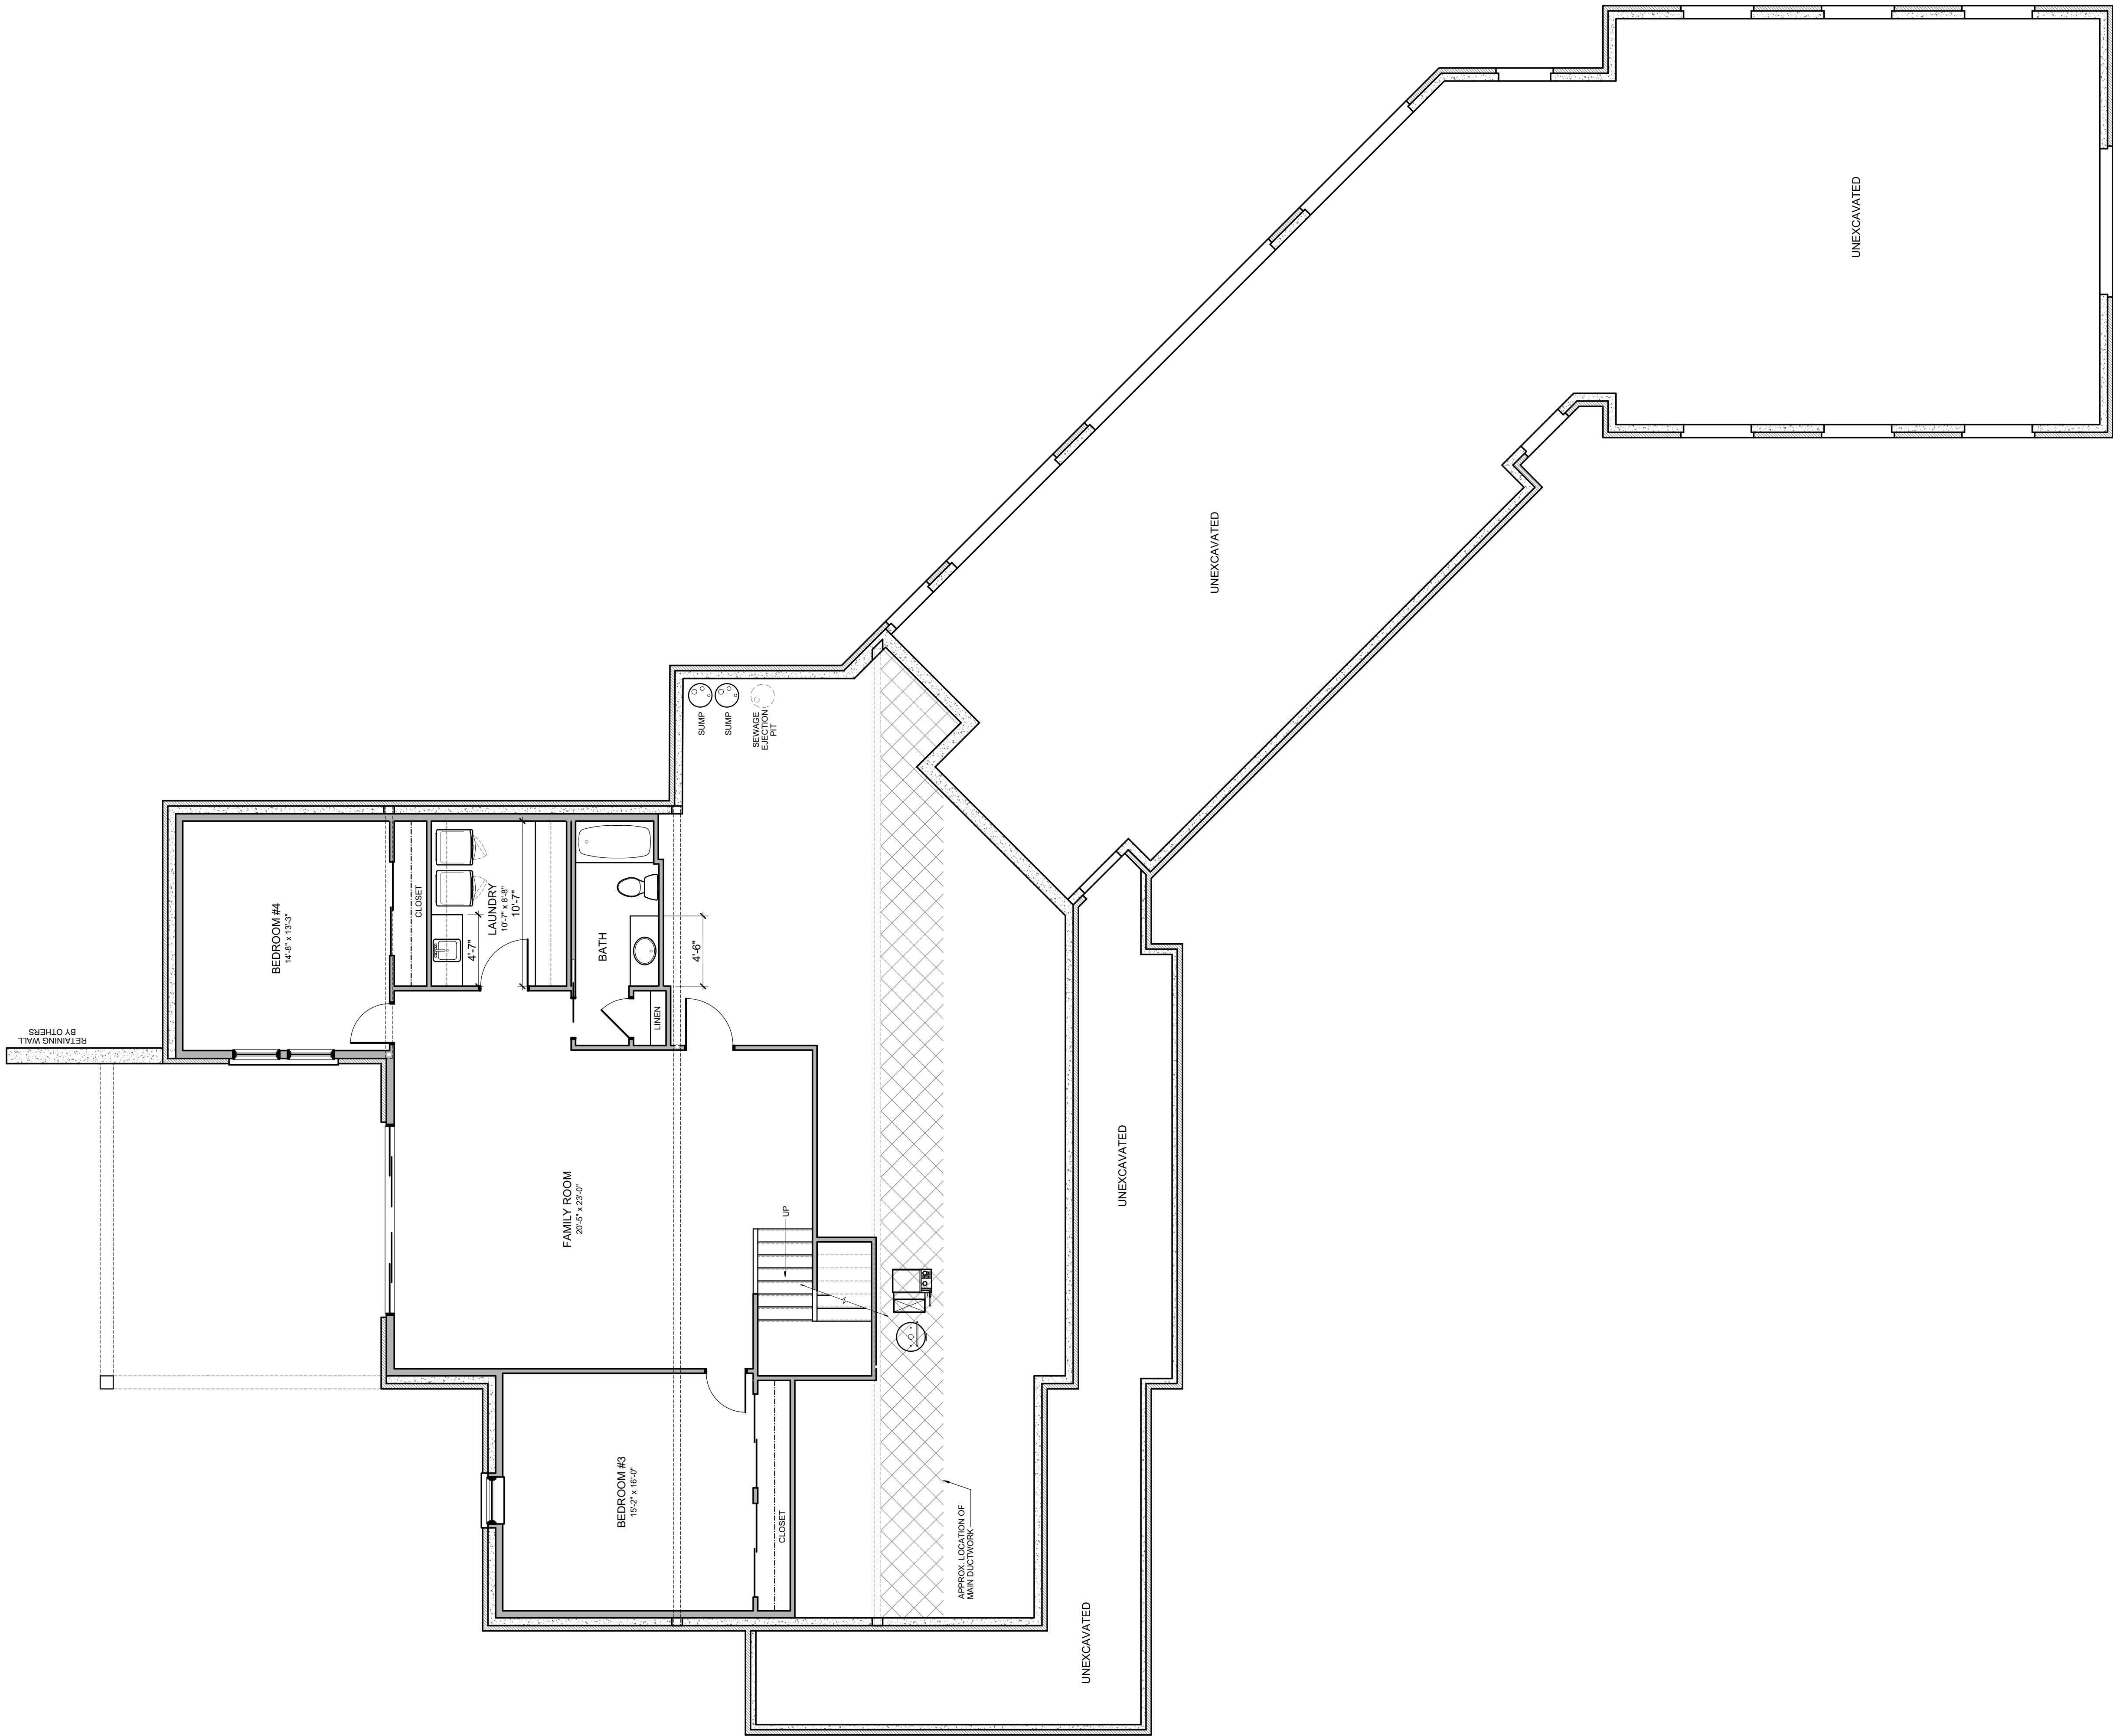

#	DATE	ISSUED WITH: CHANGE DESCRIPTION



SCALE: 3/16" = 1'-0"

SHEET # / DESCRIPTION

FIN BASEMENT PLAN

A1-0a

DATE: 02.21.2023

QTO

SCOTT BAKER, LICENSE #14654
EXPIRATION DATE 12/31/2023

SBA STUDIOS PROJECT # 2022-147