

P&D Builders - Job # 1264



2 REAR ELEVATION




1 FRONT ELEVATION

ELEVATION MATERIAL LEGEND

- SHINGLES
- HARDIE-SIDING
- BOARD & BATTEN SIDING
- CULTURED STONE
- CULTURED STONE WATER TABLE

#	DATE	ISSUED WITH: CHANGE DESCRIPTION

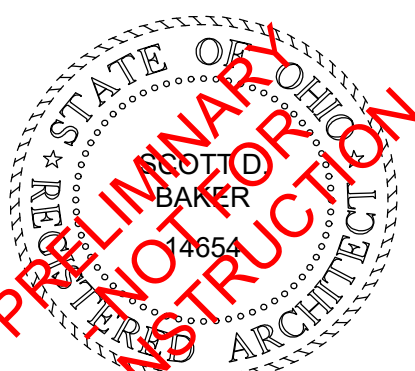


SCALE: 1/4" = 1'-0"
SHEET # / DESCRIPTION
EXTERIOR ELEVATIONS
A2-1
DATE: 05.03.2017
PRELIMINARY DESIGN
SCOTT B. BAKER, LICENSE #14654 EXPIRATION DATE 12/31/2017
SBA STUDIOS PROJECT # 2017-179

P&D Builders - Job # 1264



2 LEFT ELEVATION

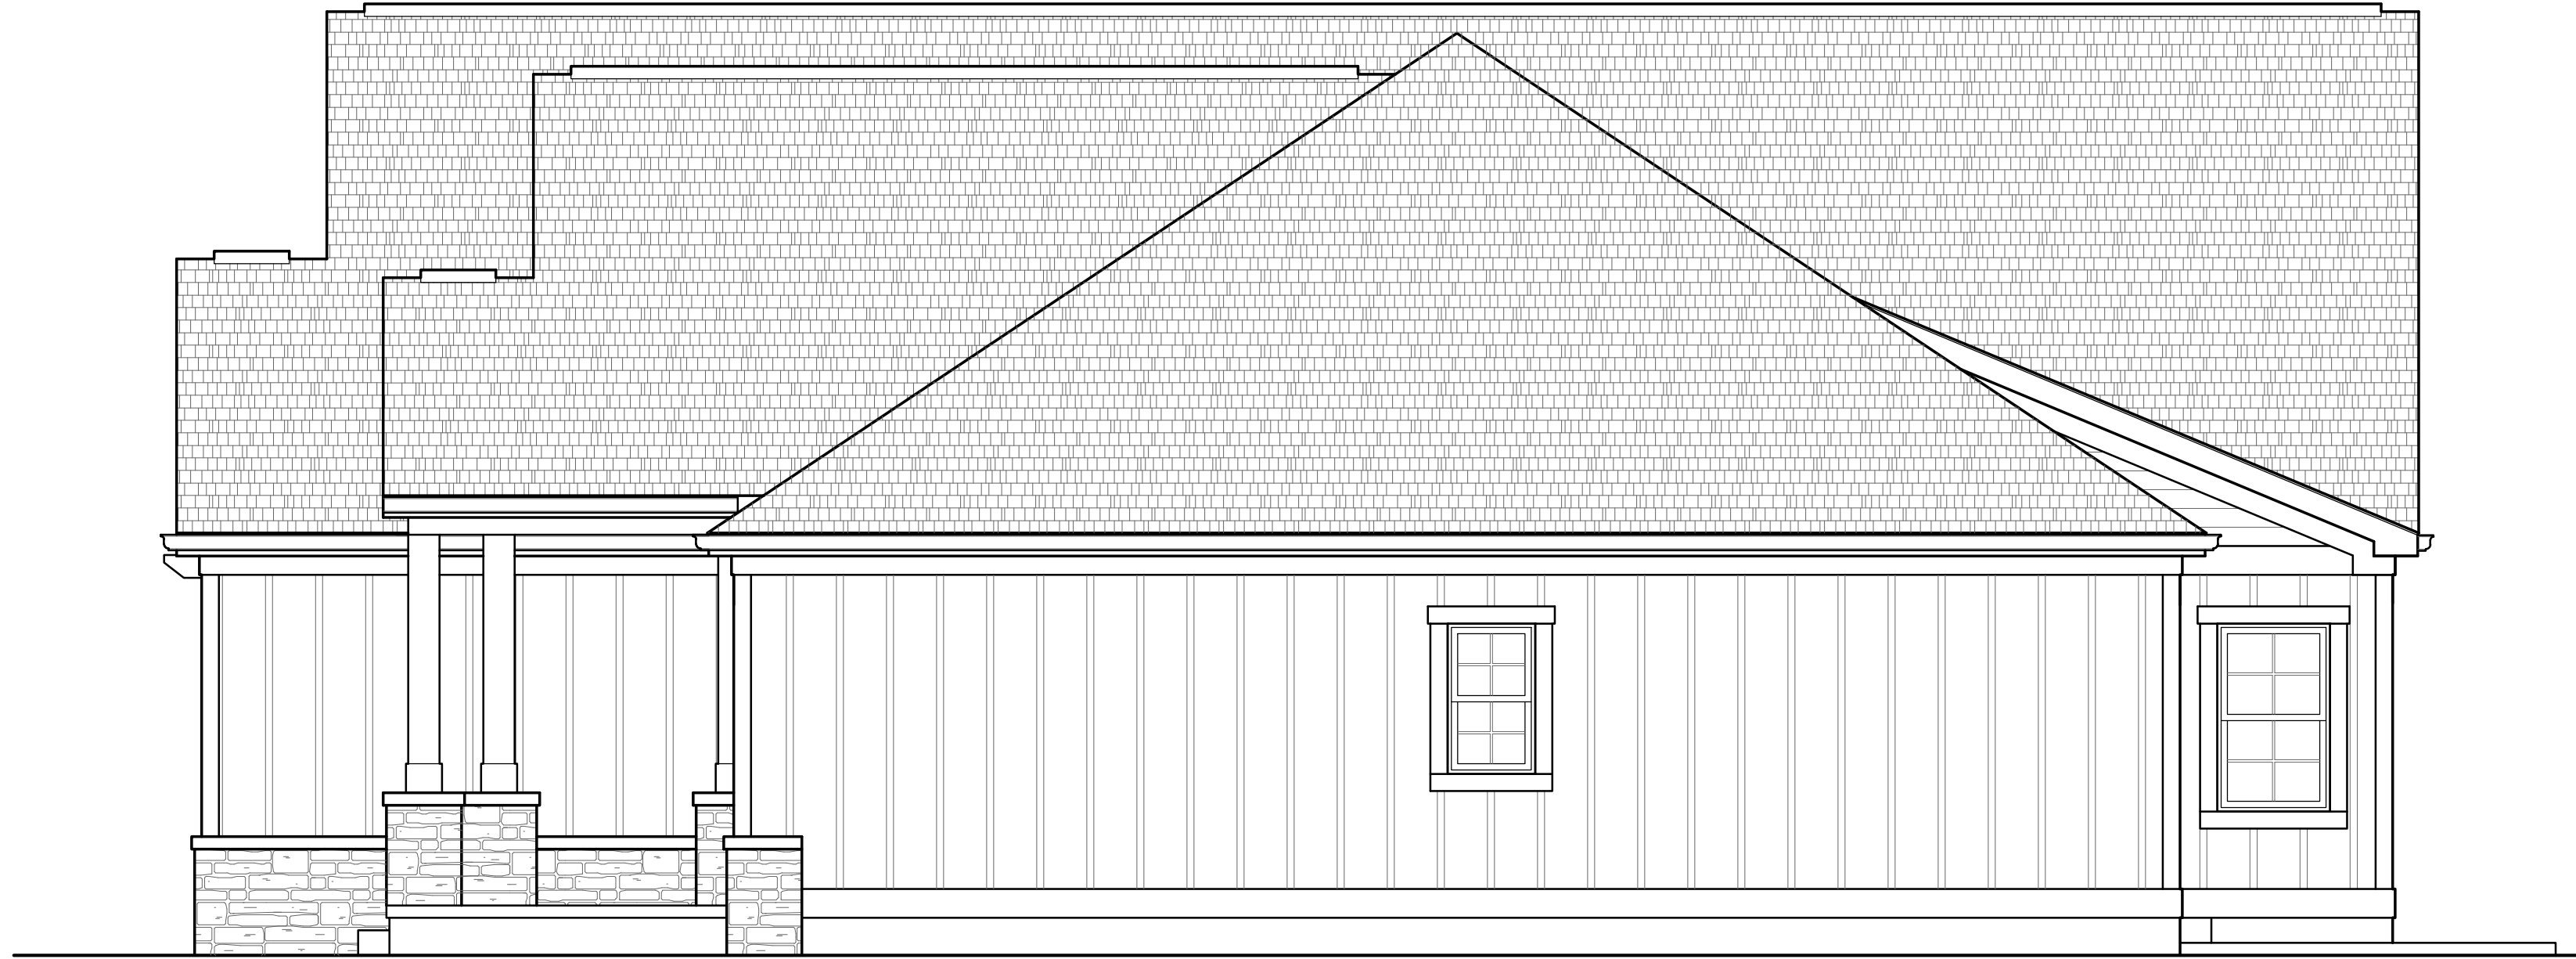

1 RIGHT ELEVATION



ELEVATION MATERIAL LEGEND


- SHINGLES
- HARDIE-SIDING
- BOARD & BATTEN SIDING
- CULTURED STONE
- CULTURED STONE WATER TABLE

#	DATE	ISSUED WITH: CHANGE DESCRIPTION




SCALE: 1/4" = 1'-0"
SHEET # / DESCRIPTION
EXTERIOR ELEVATIONS
A2-2
DATE: 05.03.2017
PRELIMINARY DESIGN
SCOTT B. BAKER, LICENSE #14654 EXPIRATION DATE 12/31/2017
SBA STUDIOS PROJECT # 2017-179

P&D Builders - Job # 1264

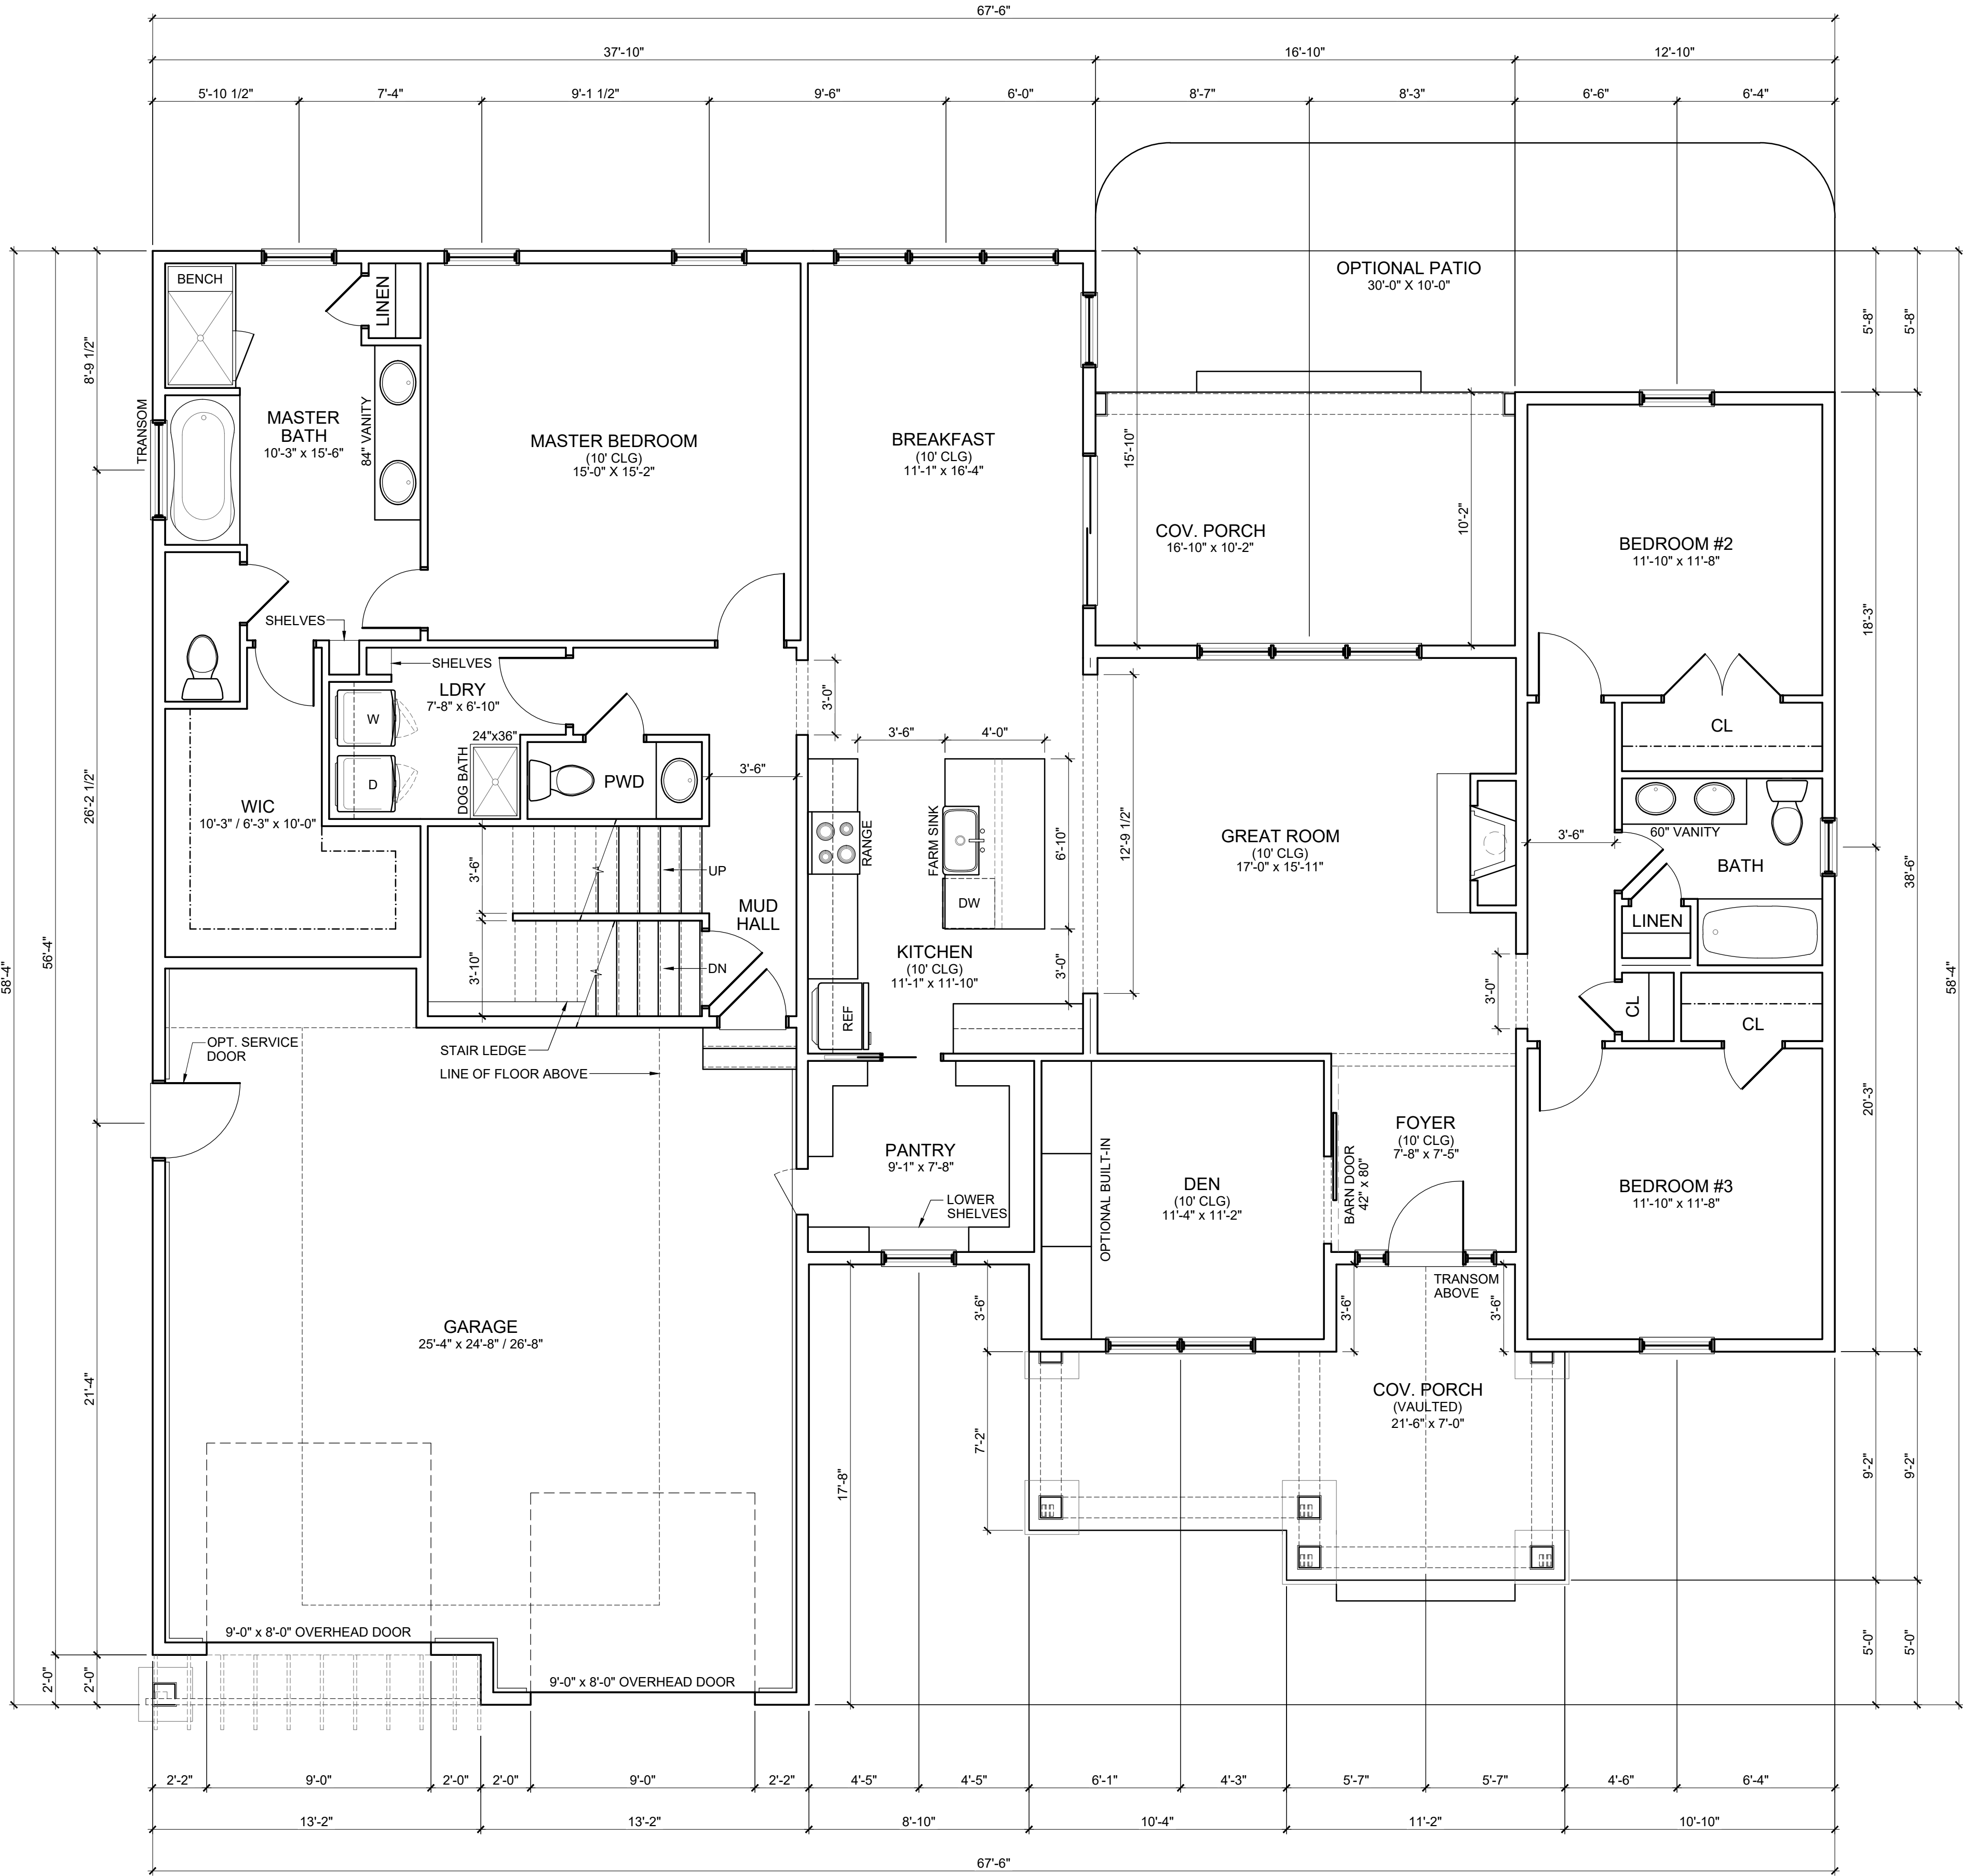


#	DATE	ISSUED WITH: CHANGE DESCRIPTION

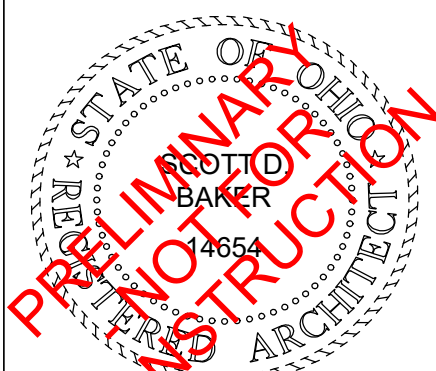

SCALE: 1/4" = 1'-0"
SHEET # / DESCRIPTION
FIRST FLOOR PLAN
A1-1
DATE: 05.03.2017
PRELIMINARY DESIGN

P&D Builders - Job # 1264

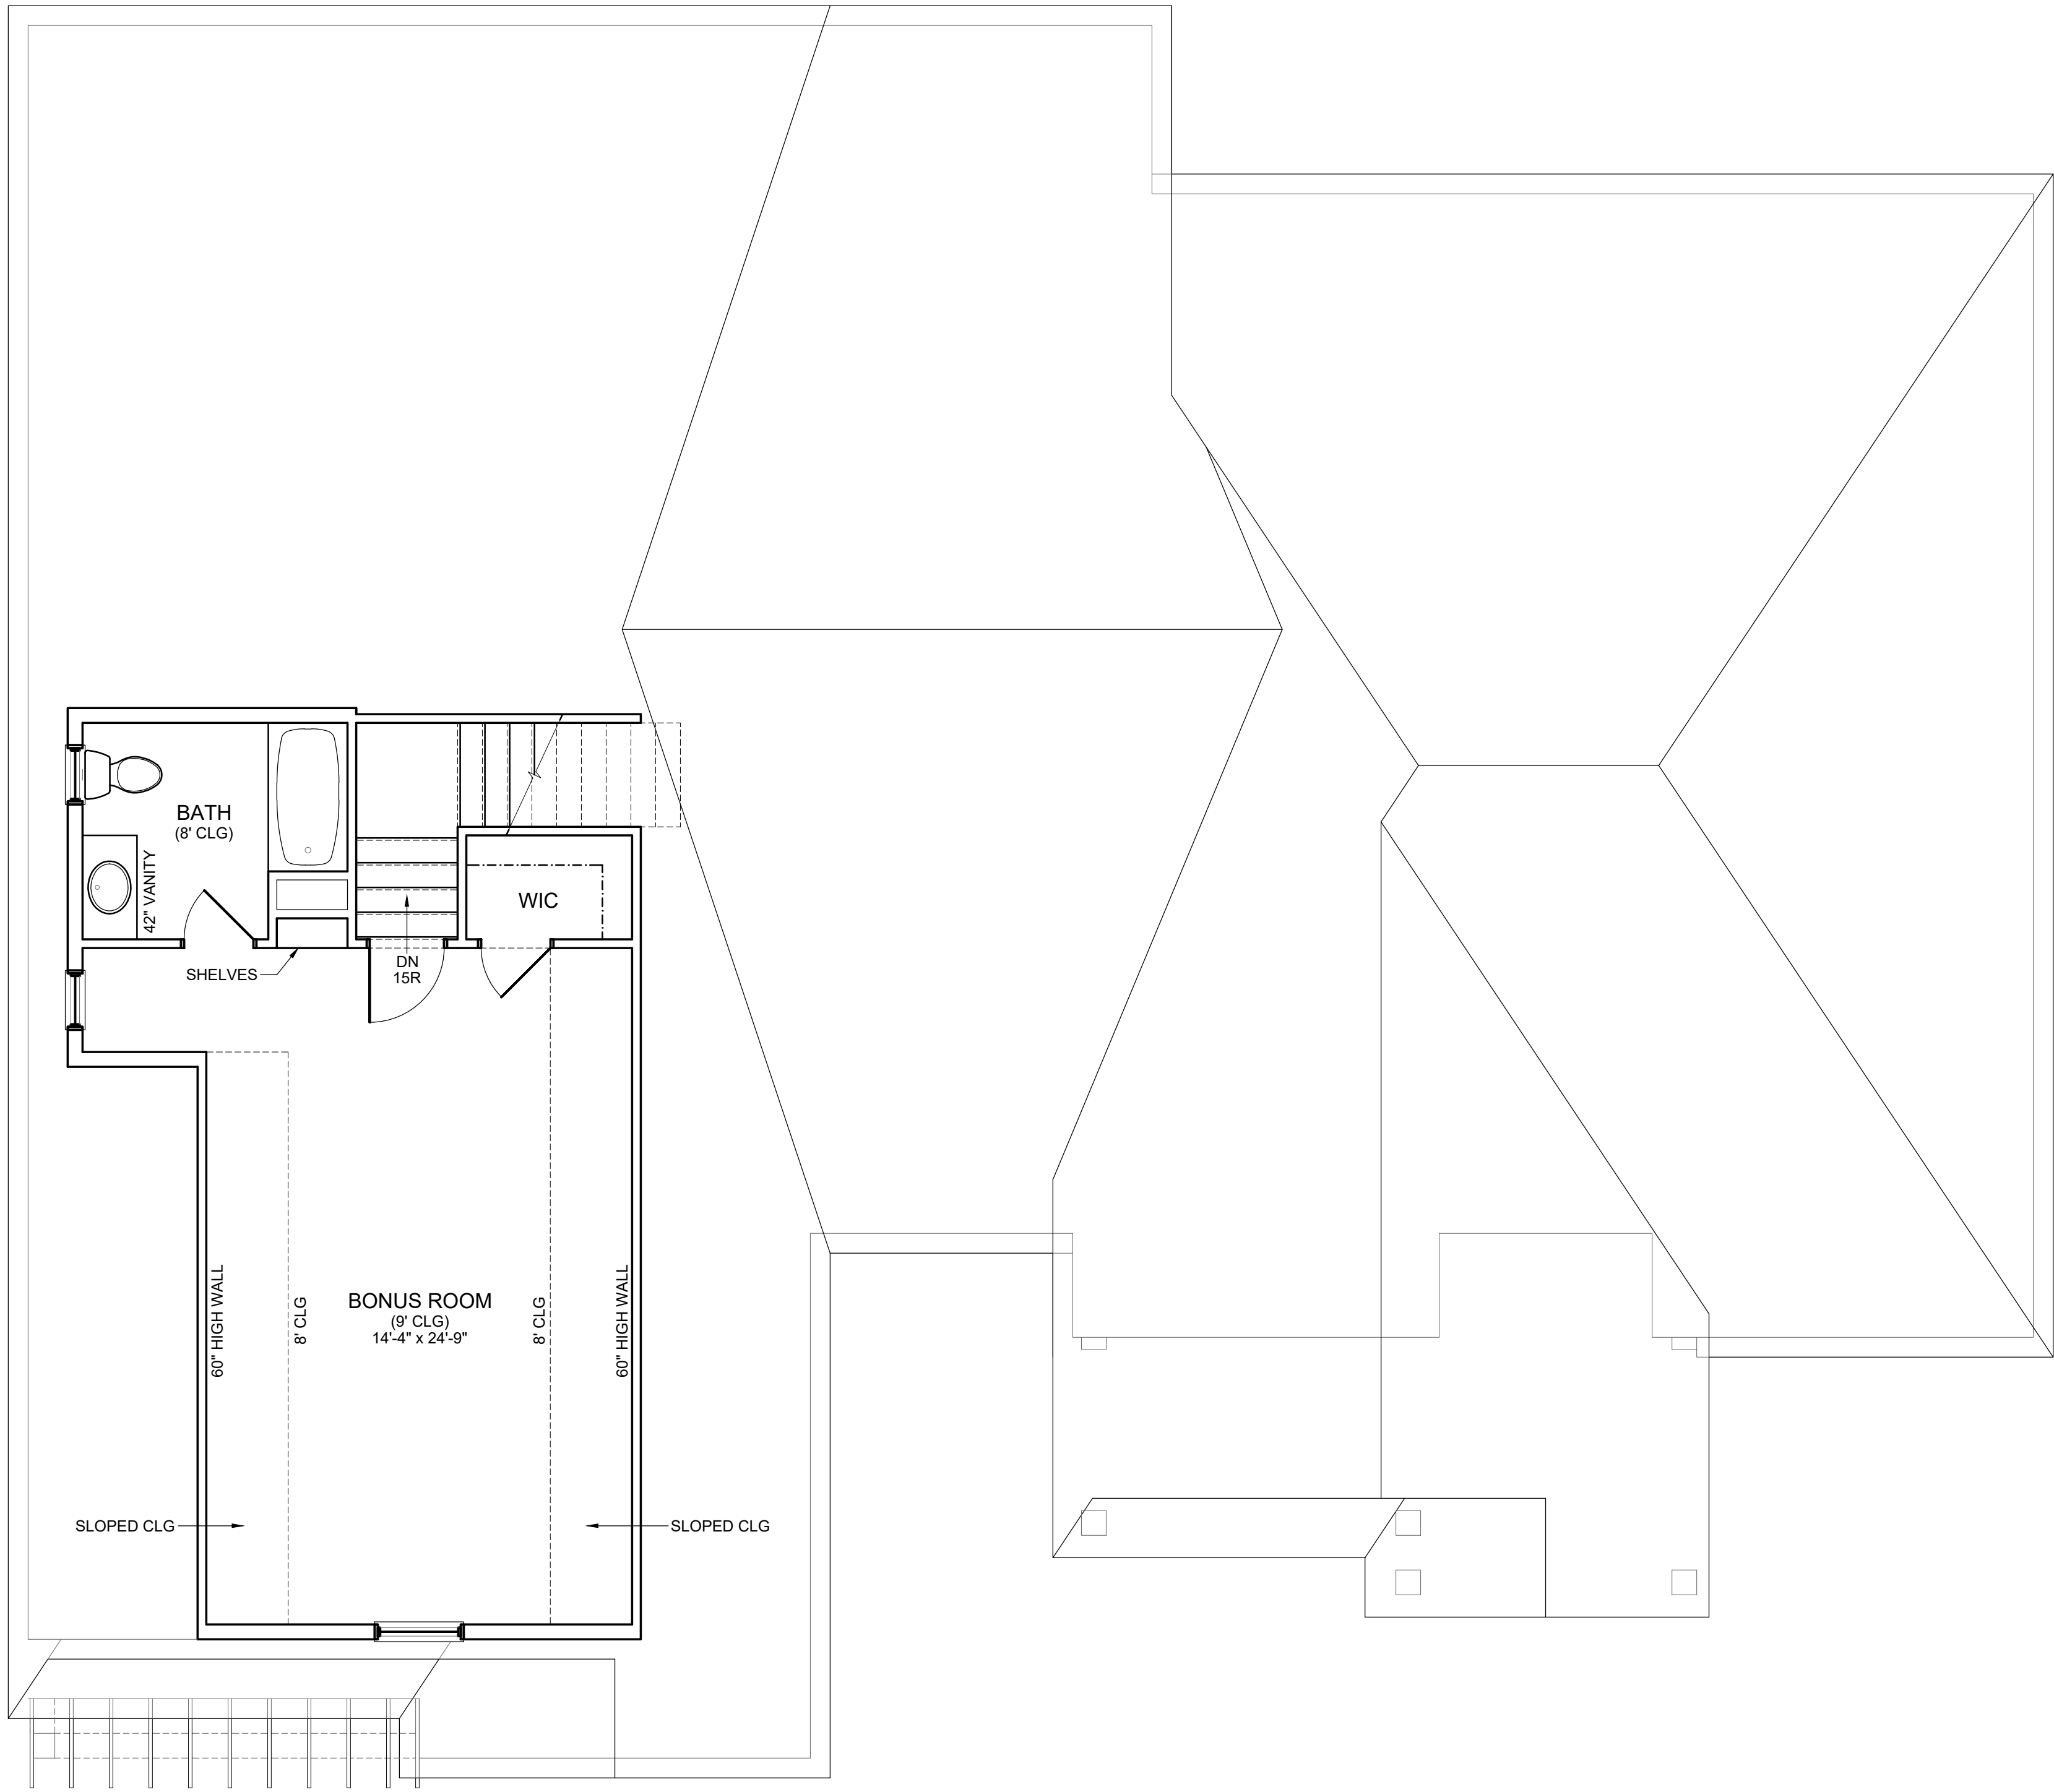

#	DATE	ISSUED WITH: CHANGE DESCRIPTION



PRELIMINARY DESIGN

SCALE: 1/4" = 1'-0"

SHEET # / DESCRIPTION

SECOND FLOOR PLAN

A1-2



DATE: 05.03.2017

PRELIMINARY DESIGN

SCOTT B. BAKER, LICENSE #14654
EXPIRATION DATE 12/31/2017

SBA STUDIOS PROJECT # 2017-179

P&D Builders - Job # 1264

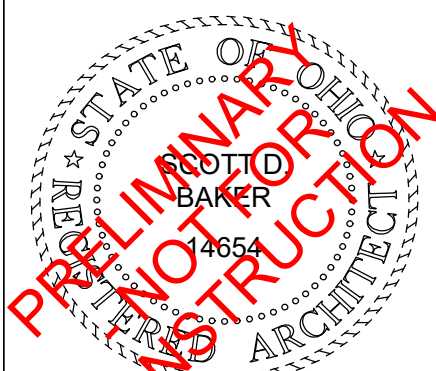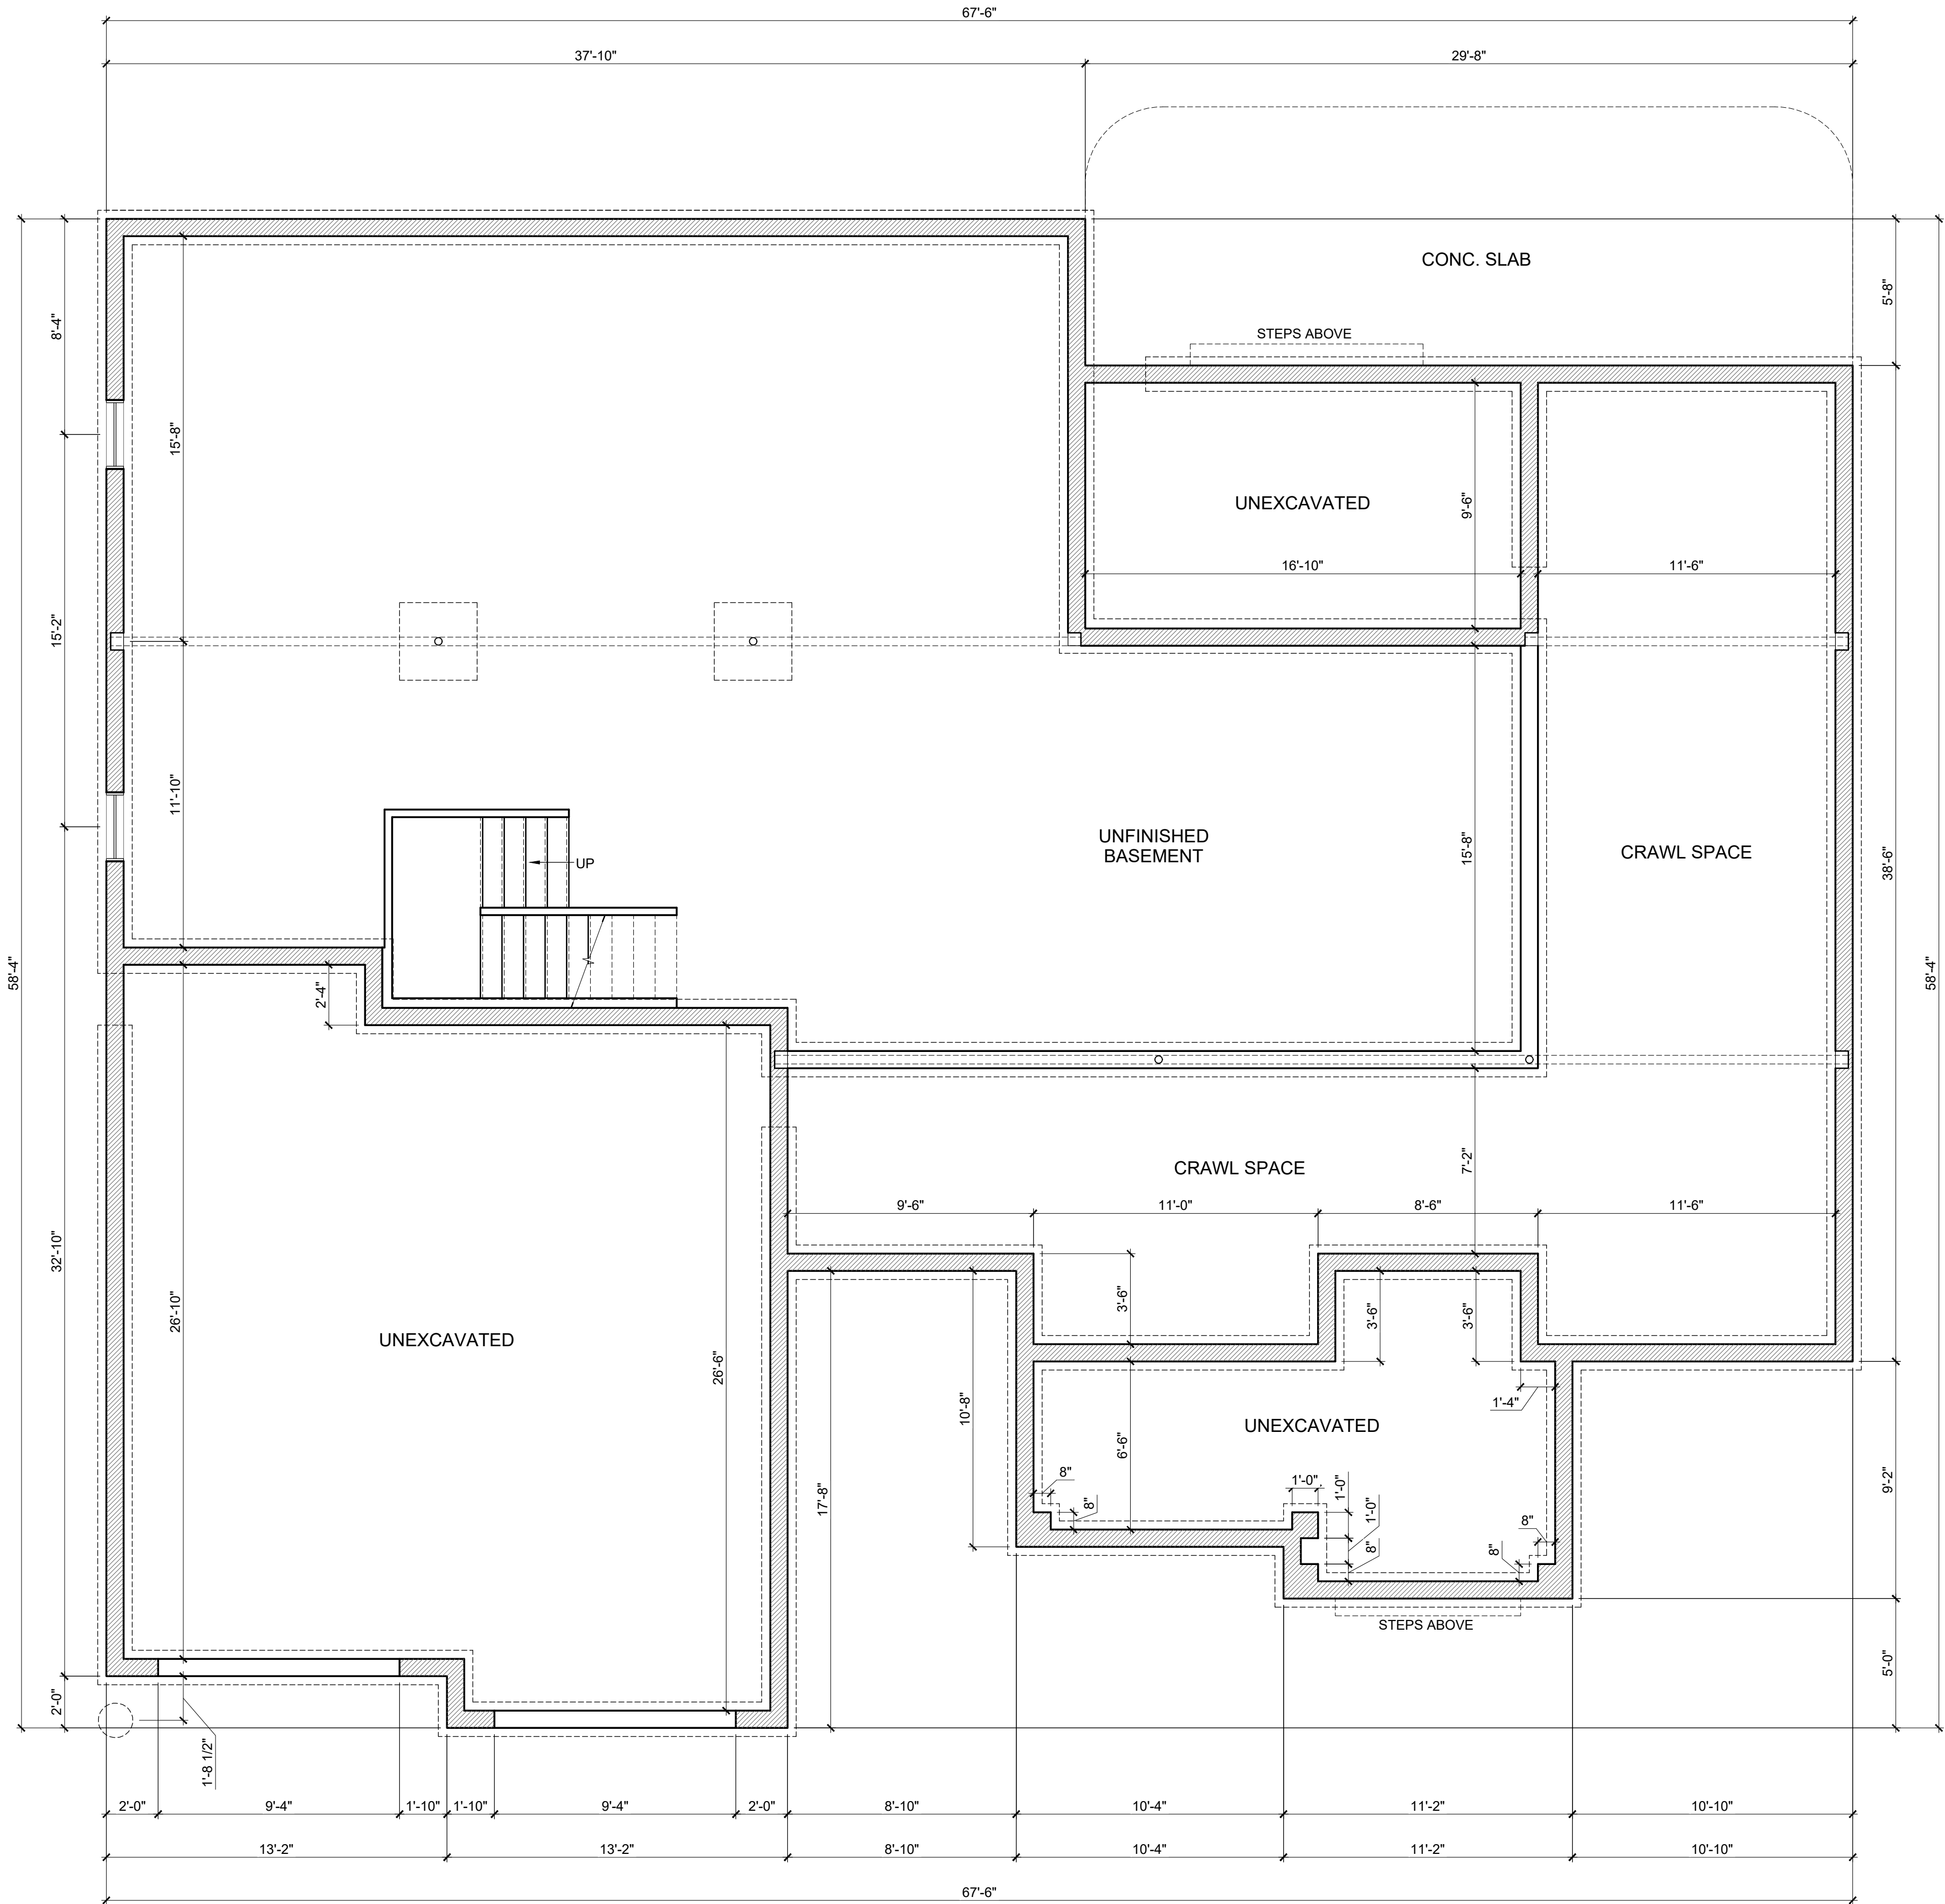

SCALE: 1/4" = 1'-0"
SHEET # / DESCRIPTION
BASEMENT PLAN
A1-0
DATE: 05.03.2017
PRELIMINARY DESIGN
SCOTT B. BAKER, LICENSE #14654 EXPIRATION DATE 12/31/2017
SBA STUDIOS PROJECT # 2017-179