


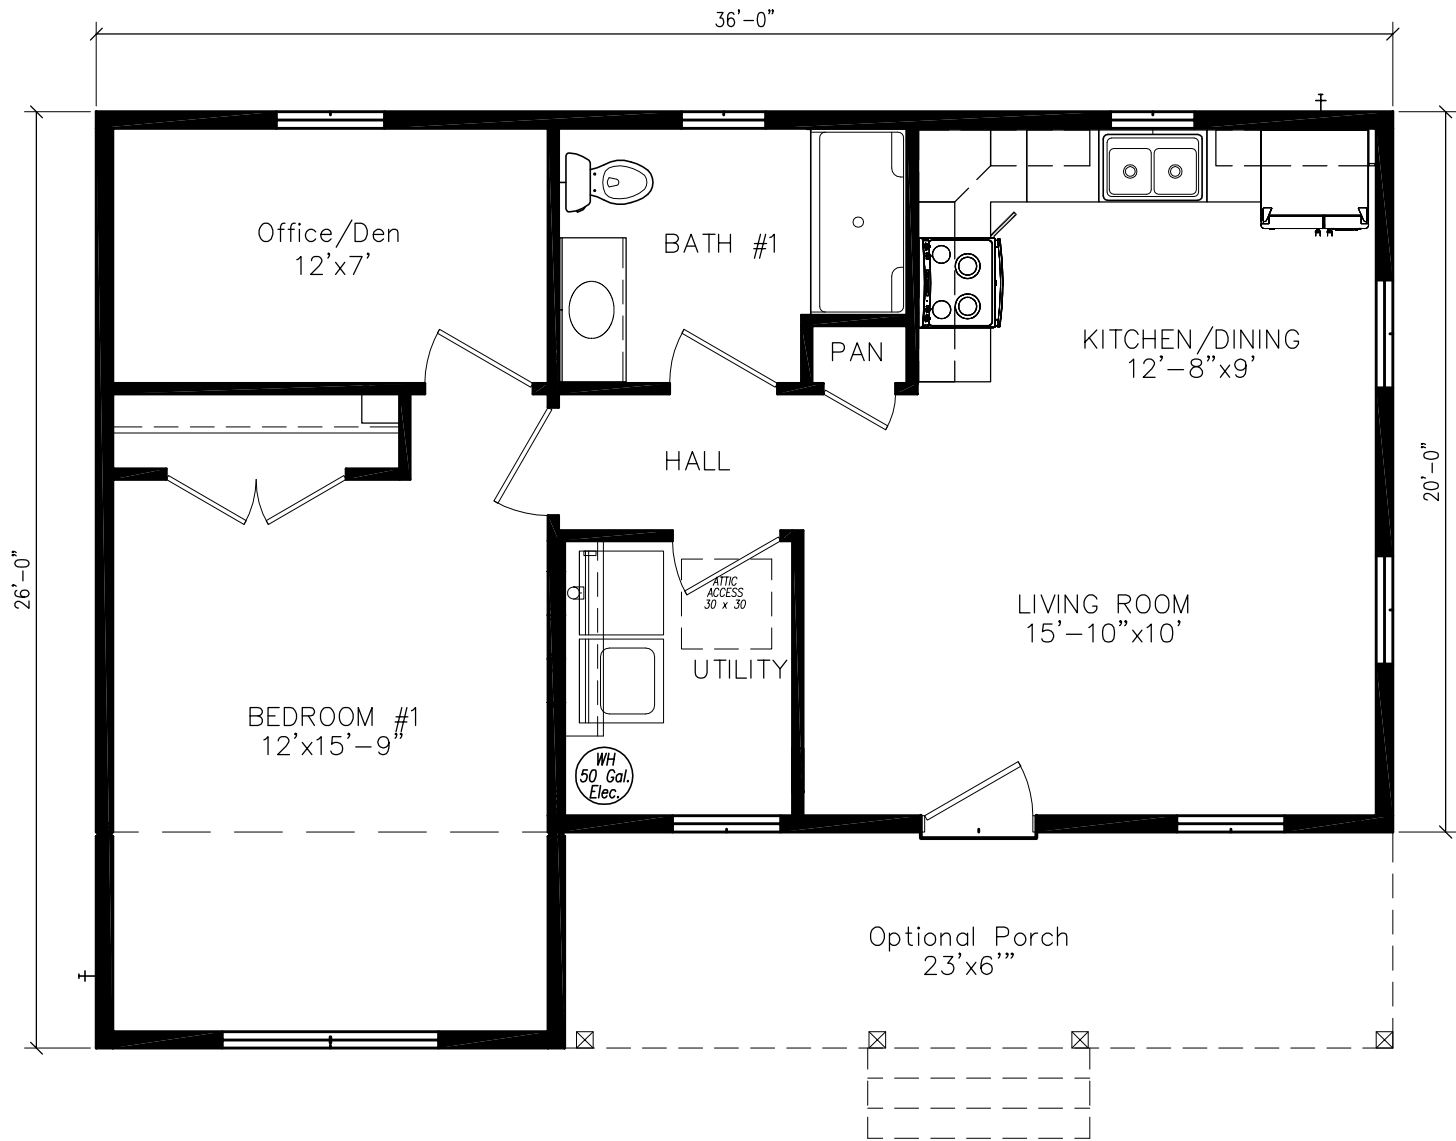

The Ivy Way
26' x 36'
796 SQ. FT.



BERACAH HOMES

9590 Nanticoke Business Park Drive
Greenwood, Delaware 19950
www.beracahomes.com

CUSTOMER

DATE: ??-??-???

SCALE: AS NOTED

BUILDER

DRAWN: DRAWN

REVISION: Kelvin Beltran
24-3597_PD1

HOUSE
STYLE:

Ranch: 20' x 36' (The Ivy Way)

State, County, City

SHEET:

L1

PROJECT:

00-0000

7/24/2024 1:51 PM



FINISHED GRADE VARIES

FRONT ELEVATION

- Shown w/ the following options not included in base price:
- * Half Glass Front Door
 - * Porch by Others
 - * Brick On Front Gable
 - * Flower Box Under Window
 - * Arched Porch Headers



BERACAH HOMES

9590 Nanticoke Business Park Drive
Greenwood, Delaware 19950
www.beracahomes.com

CUSTOMER

DATE: ??-??-????

SCALE: AS NOTED

NAME: BUILDER

DRAWN: DRAWN

REVISION: Kelvin Beltran
24-3597_PD1

HOUSE
STYLE:

Ranch: 20' x 36' (The Ivy Way)

State, County, City

SHEET:

LIT-ELEV

PROJECT:

00-0000