


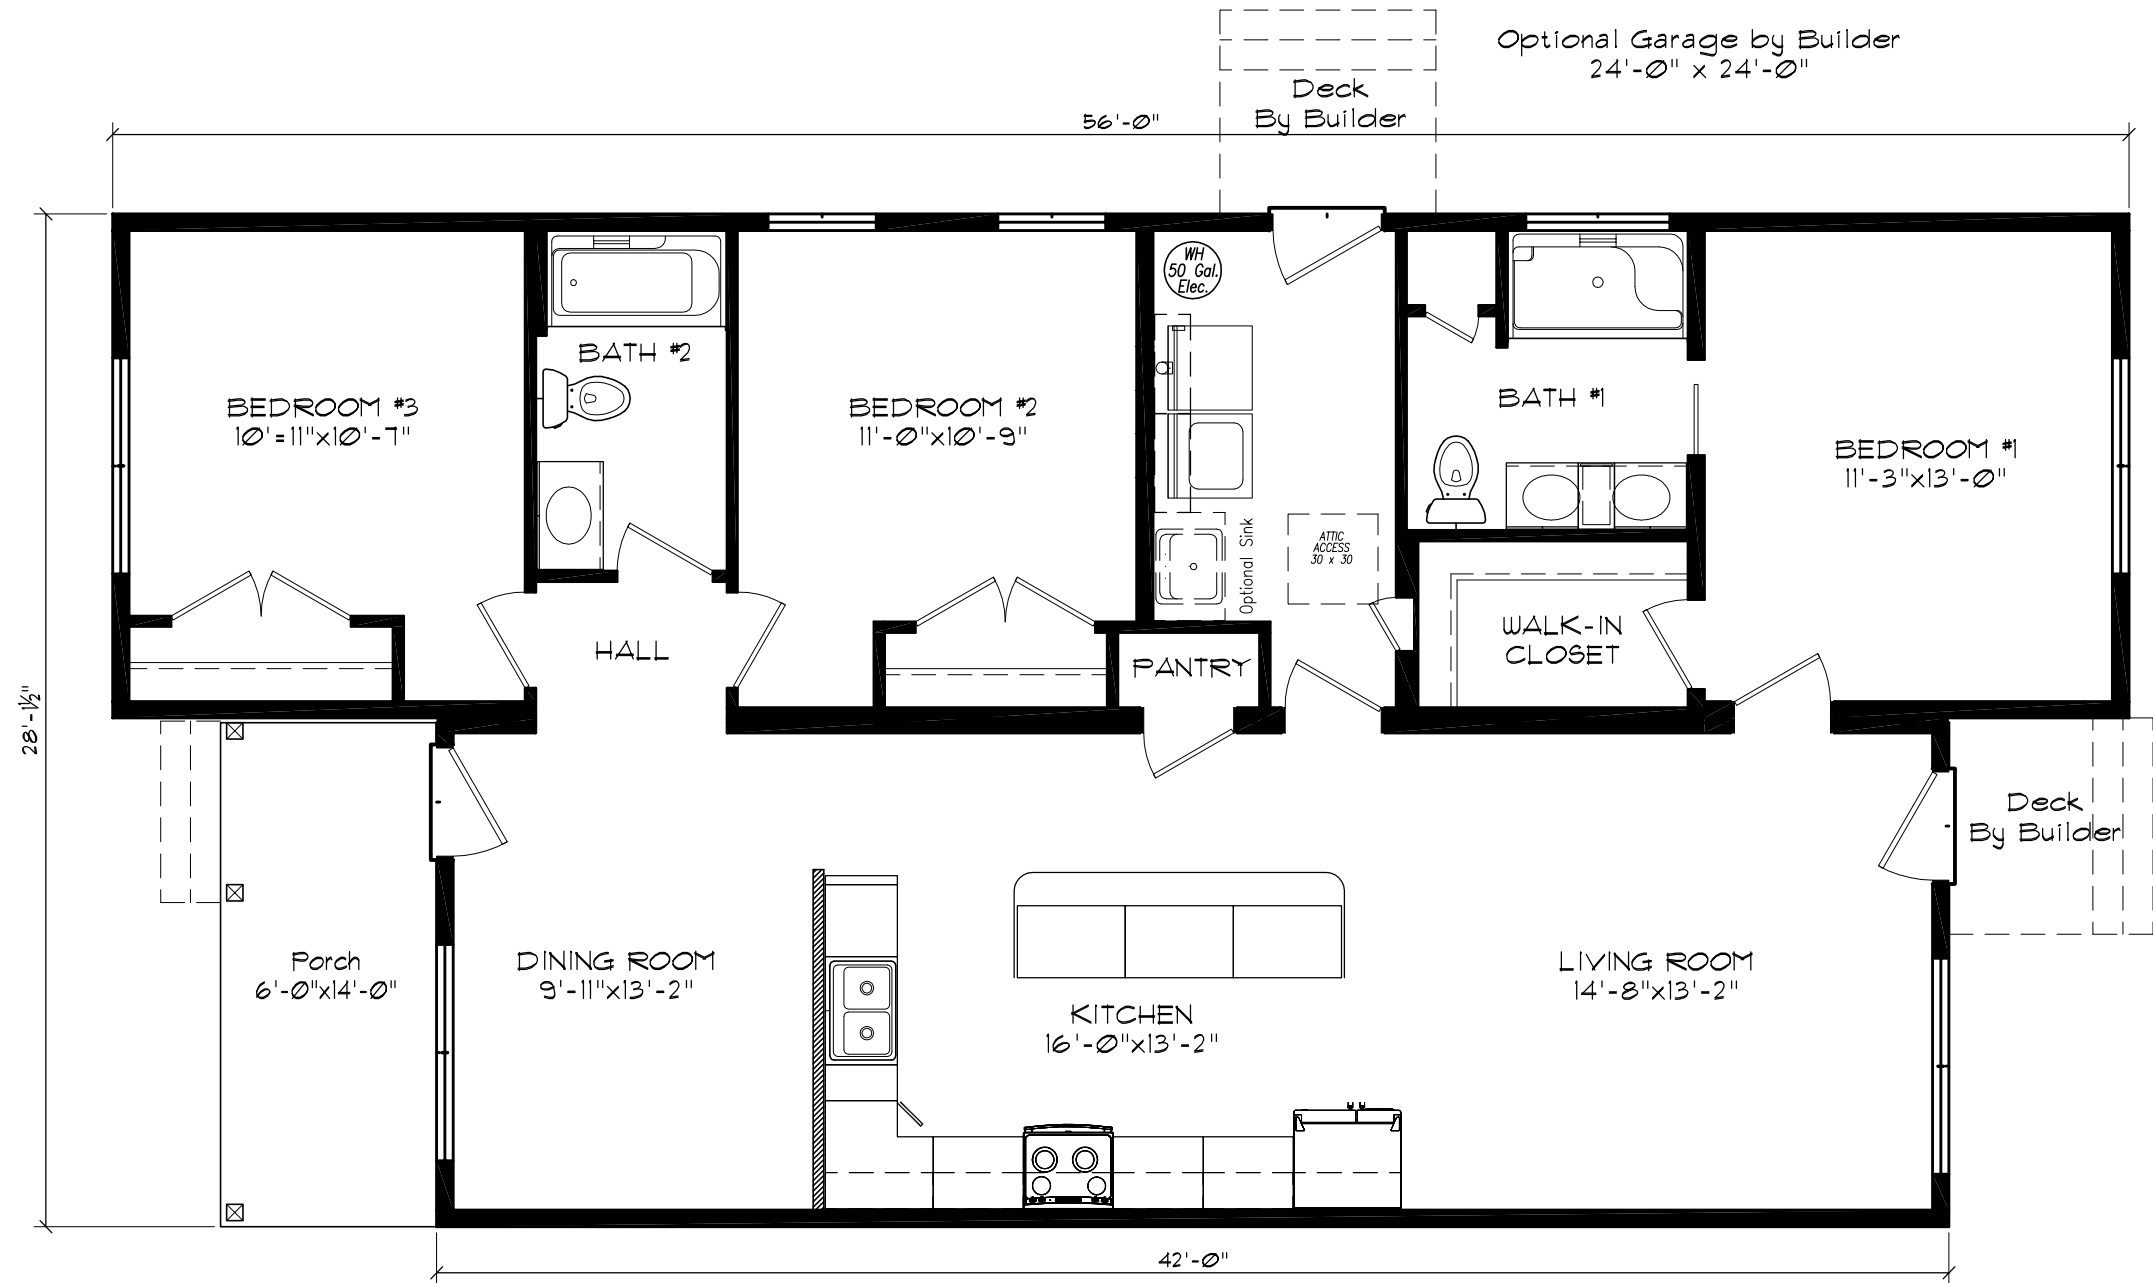

BERACAH HOMES

9590 Nanticoke Business Park Drive
Greenwood, Delaware 19950
www.beracahomes.com

CUSTOMER

DATE: ??-??-???

SCALE: AS NOTED

BUILDER

DRAWN

REVISION: Juan Gonzalez
Pike Creek_PD1

Ranch: 28' x 56' /42' (Pike Creek)

State, County, City


SHEET:

L1

PROJECT:

00-0000

5/1/2023 9:18 AM

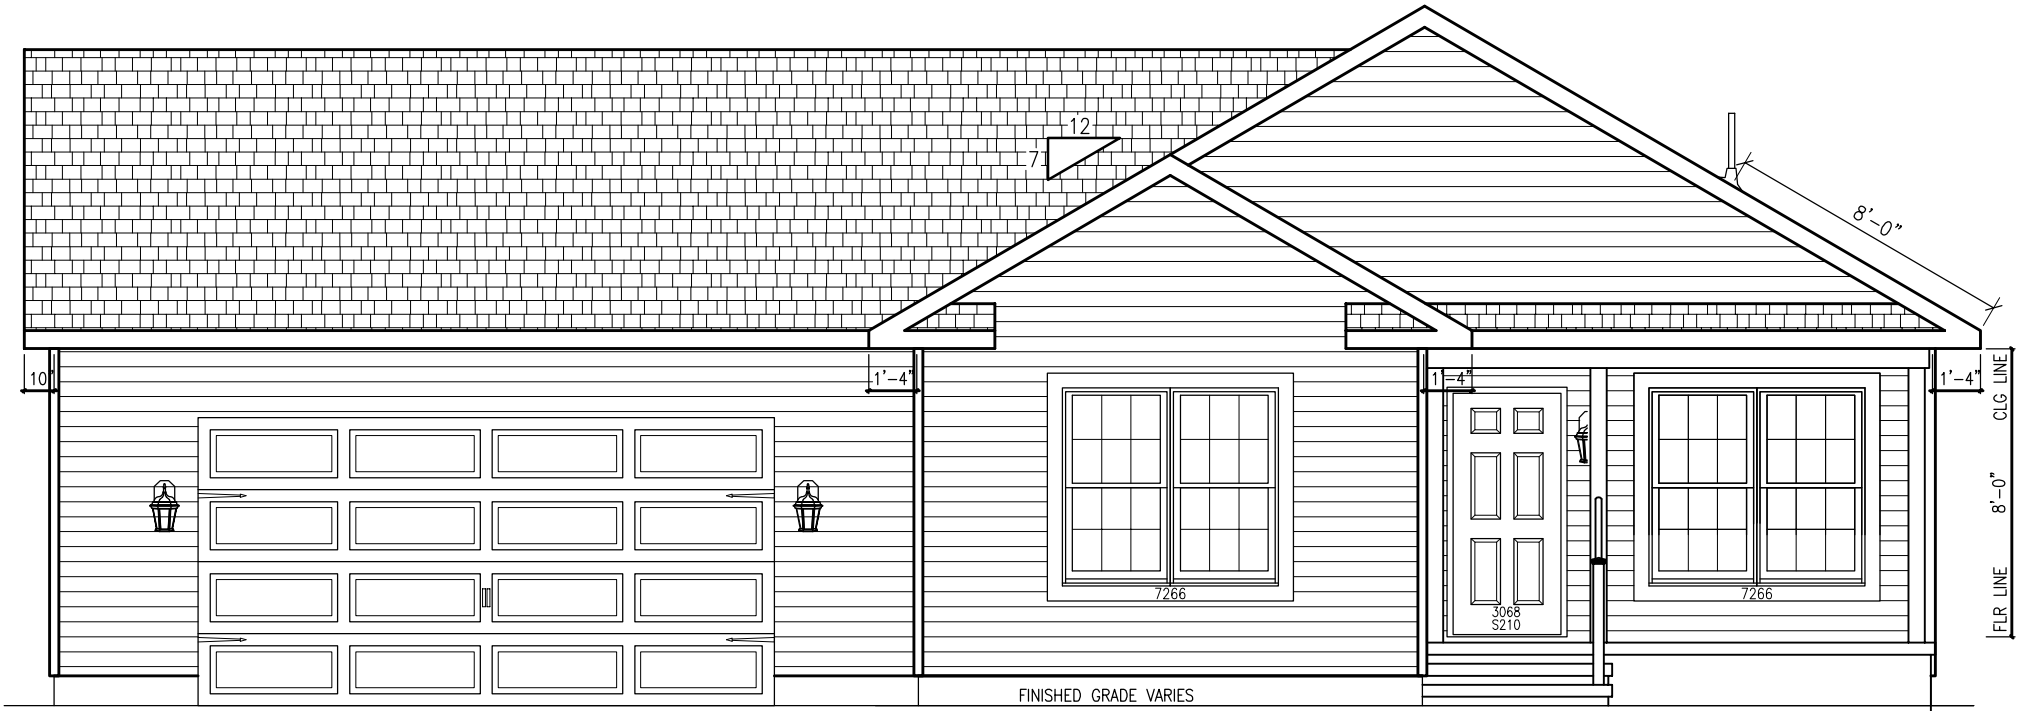

FRONT ELEVATION

- Shown w/ the following options not included in base price:
- * Porch On-site by Builder
 - * Window Lineals ILO Shutters at Windows
 - * Garage On-site by Builder
 - * Cornice & Cornice Returns
 - * Upgraded Garage Door



BERACAH HOMES

9590 Nanticoke Business Park Drive
Greenwood, Delaware 19950
www.beracahomes.com

State, County, City

CUSTOMER

DATE: ??-??-???

SCALE: AS NOTED

BUILDER

DRAWN

REVISION: Juan Gonzalez
Pike Creek_PD1

Ranch: 28' x 56'/42' (Pike Creek)

HOUSE
STYLE:

SHEET:

LIT-ELEV

PROJECT:

00-0000

5/1/2023 9:18 AM