




1	FRONT ELEVATION
---	-----------------

	SCALE: 1/4" = 1'-0"
	SHEET # / DESCRIPTION
	EXTERIOR ELEVATIONS
	A2-1
	DATE: 03.15.2018
SCOTT BAKER, LICENSE #14654 EXPIRATION DATE 12/31/2017	QTO SBA STUDIOS PROJECT # 2017-330

P&D Builders - Job # 1305



2 LEFT ELEVATION

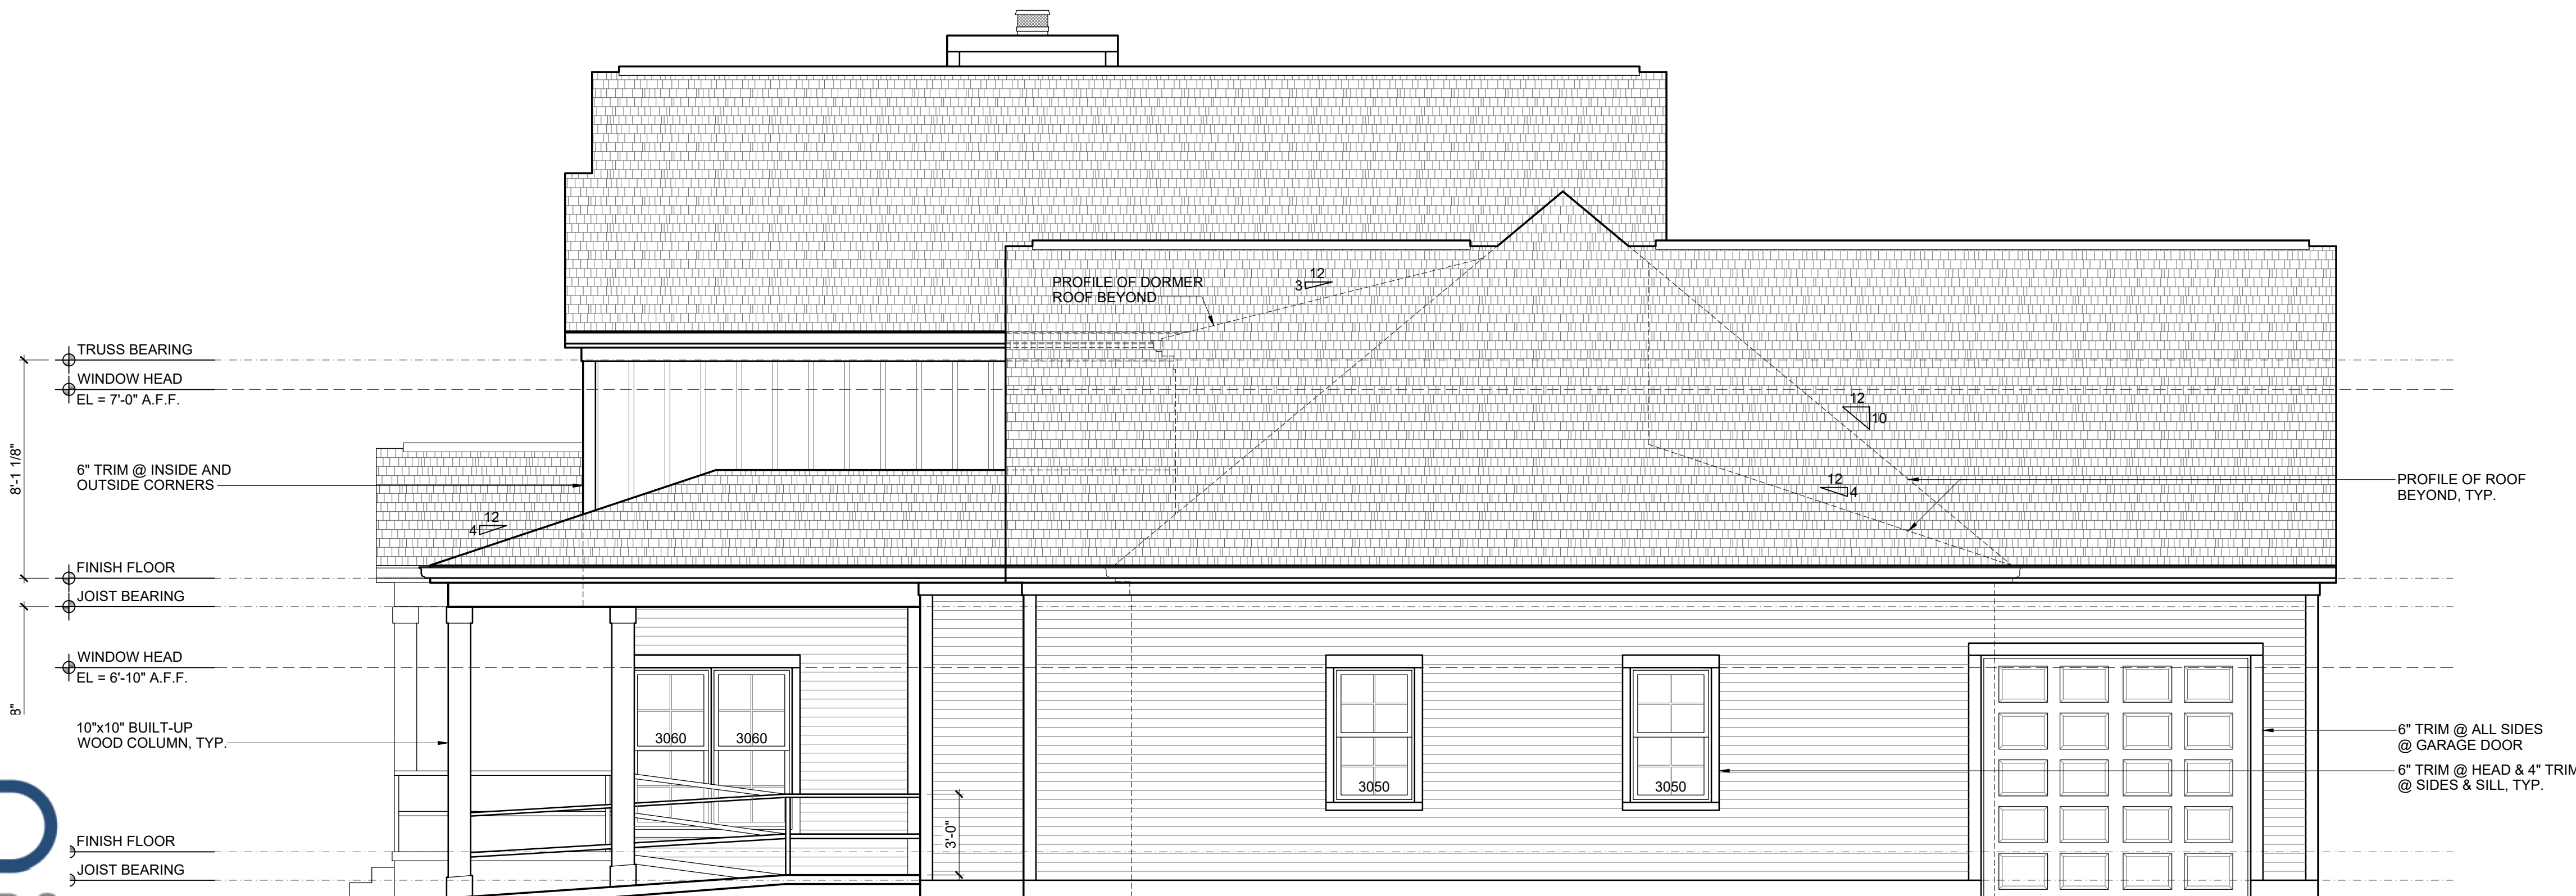

1 RIGHT ELEVATION

ELEVATION MATERIAL LEGEND


- SHINGLES
- BOARD & BATTEN SIDING
- VINYL SIDING
- CULTURED STONE

#	DATE	ISSUED WITH: CHANGE DESCRIPTION




SCALE: 1/4" = 1'-0"
SHEET # / DESCRIPTION
EXTERIOR ELEVATIONS
A2-2
DATE: 03.15.2018
QTO
SCOTT B. BAKER, LICENSE #14654
EXPIRATION DATE 12/31/2017
SBA STUDIOS PROJECT # 2017-330

P&D Builders - Job # 1305

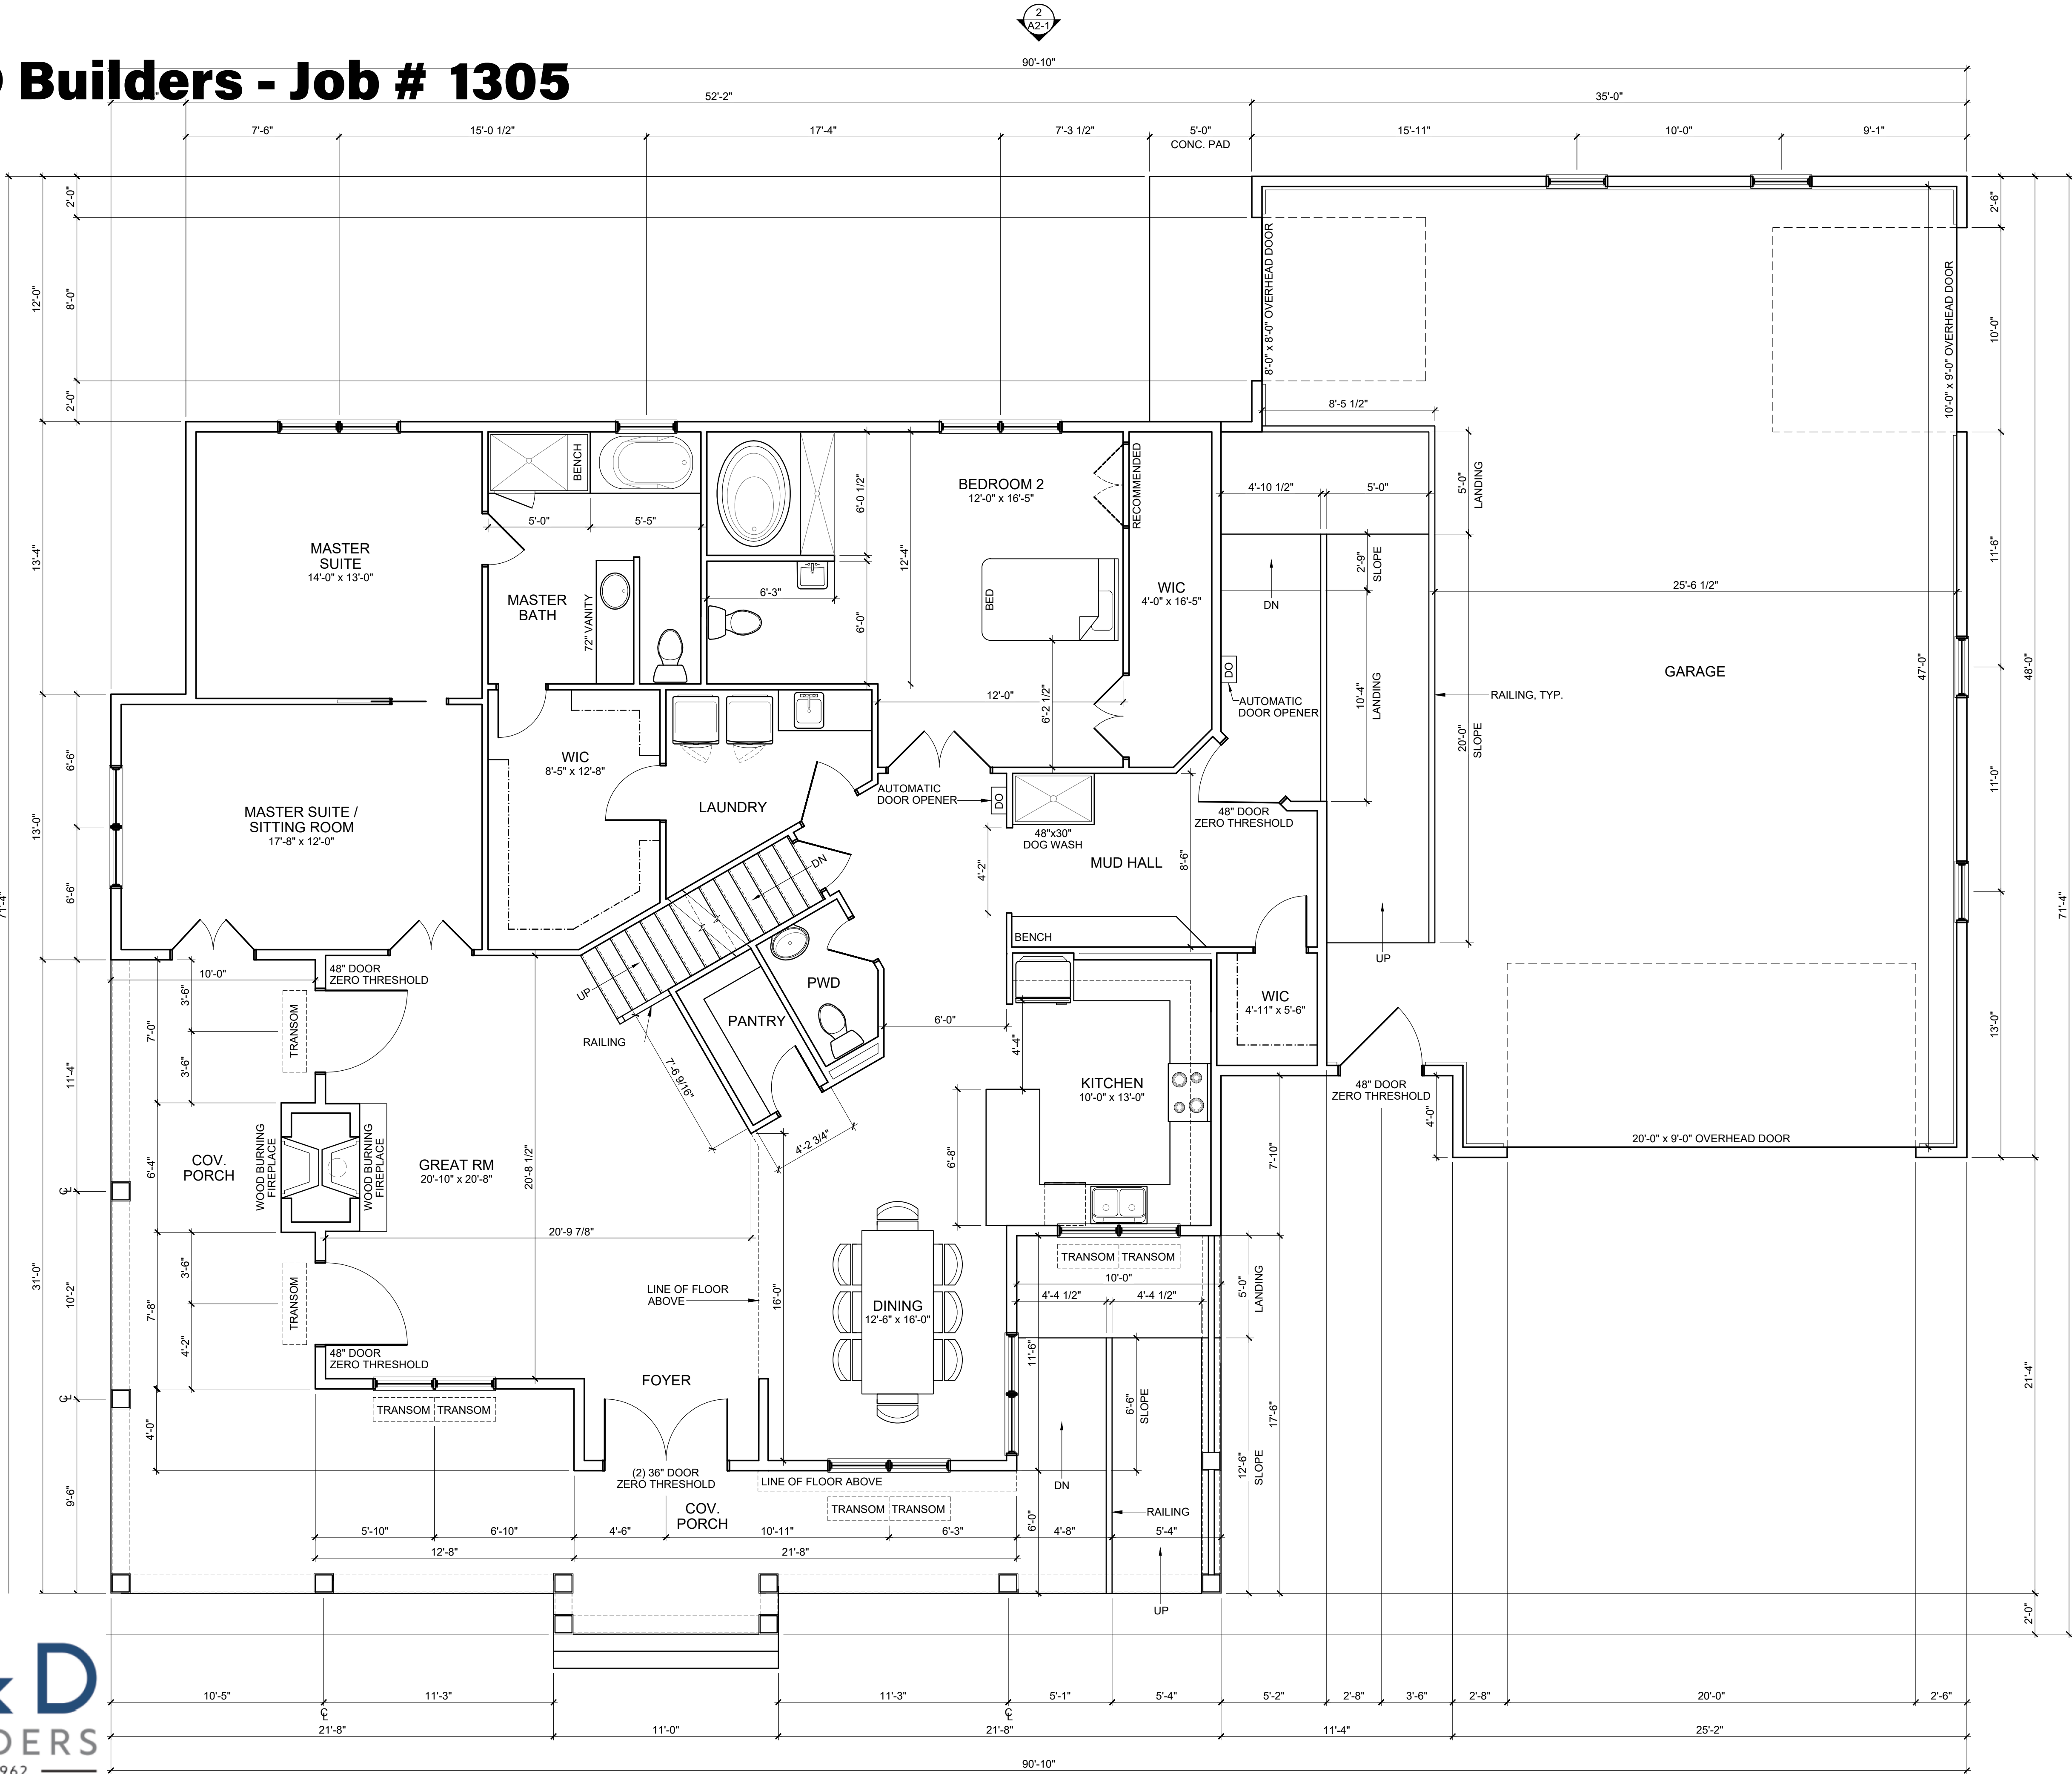


#	DATE	ISSUED WITH: CHANGE DESCRIPTION

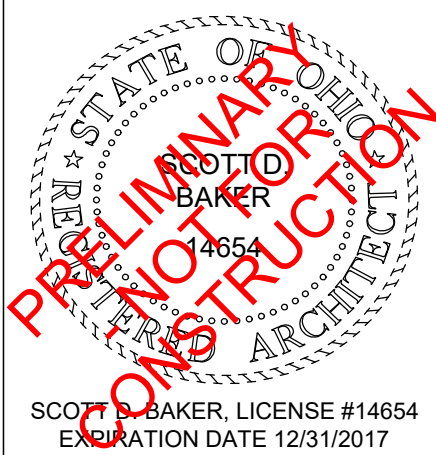

SCALE: 1/4" = 1'-0"
SHEET # / DESCRIPTION
FIRST FLOOR PLAN
A1-1
DATE: 03.15.2018
OTO
SCOTT B. BAKER, LICENSE #14654
EXPIRATION DATE 12/31/2017
SBA STUDIOS PROJECT # 2017-330

P&D Builders - Job # 1305


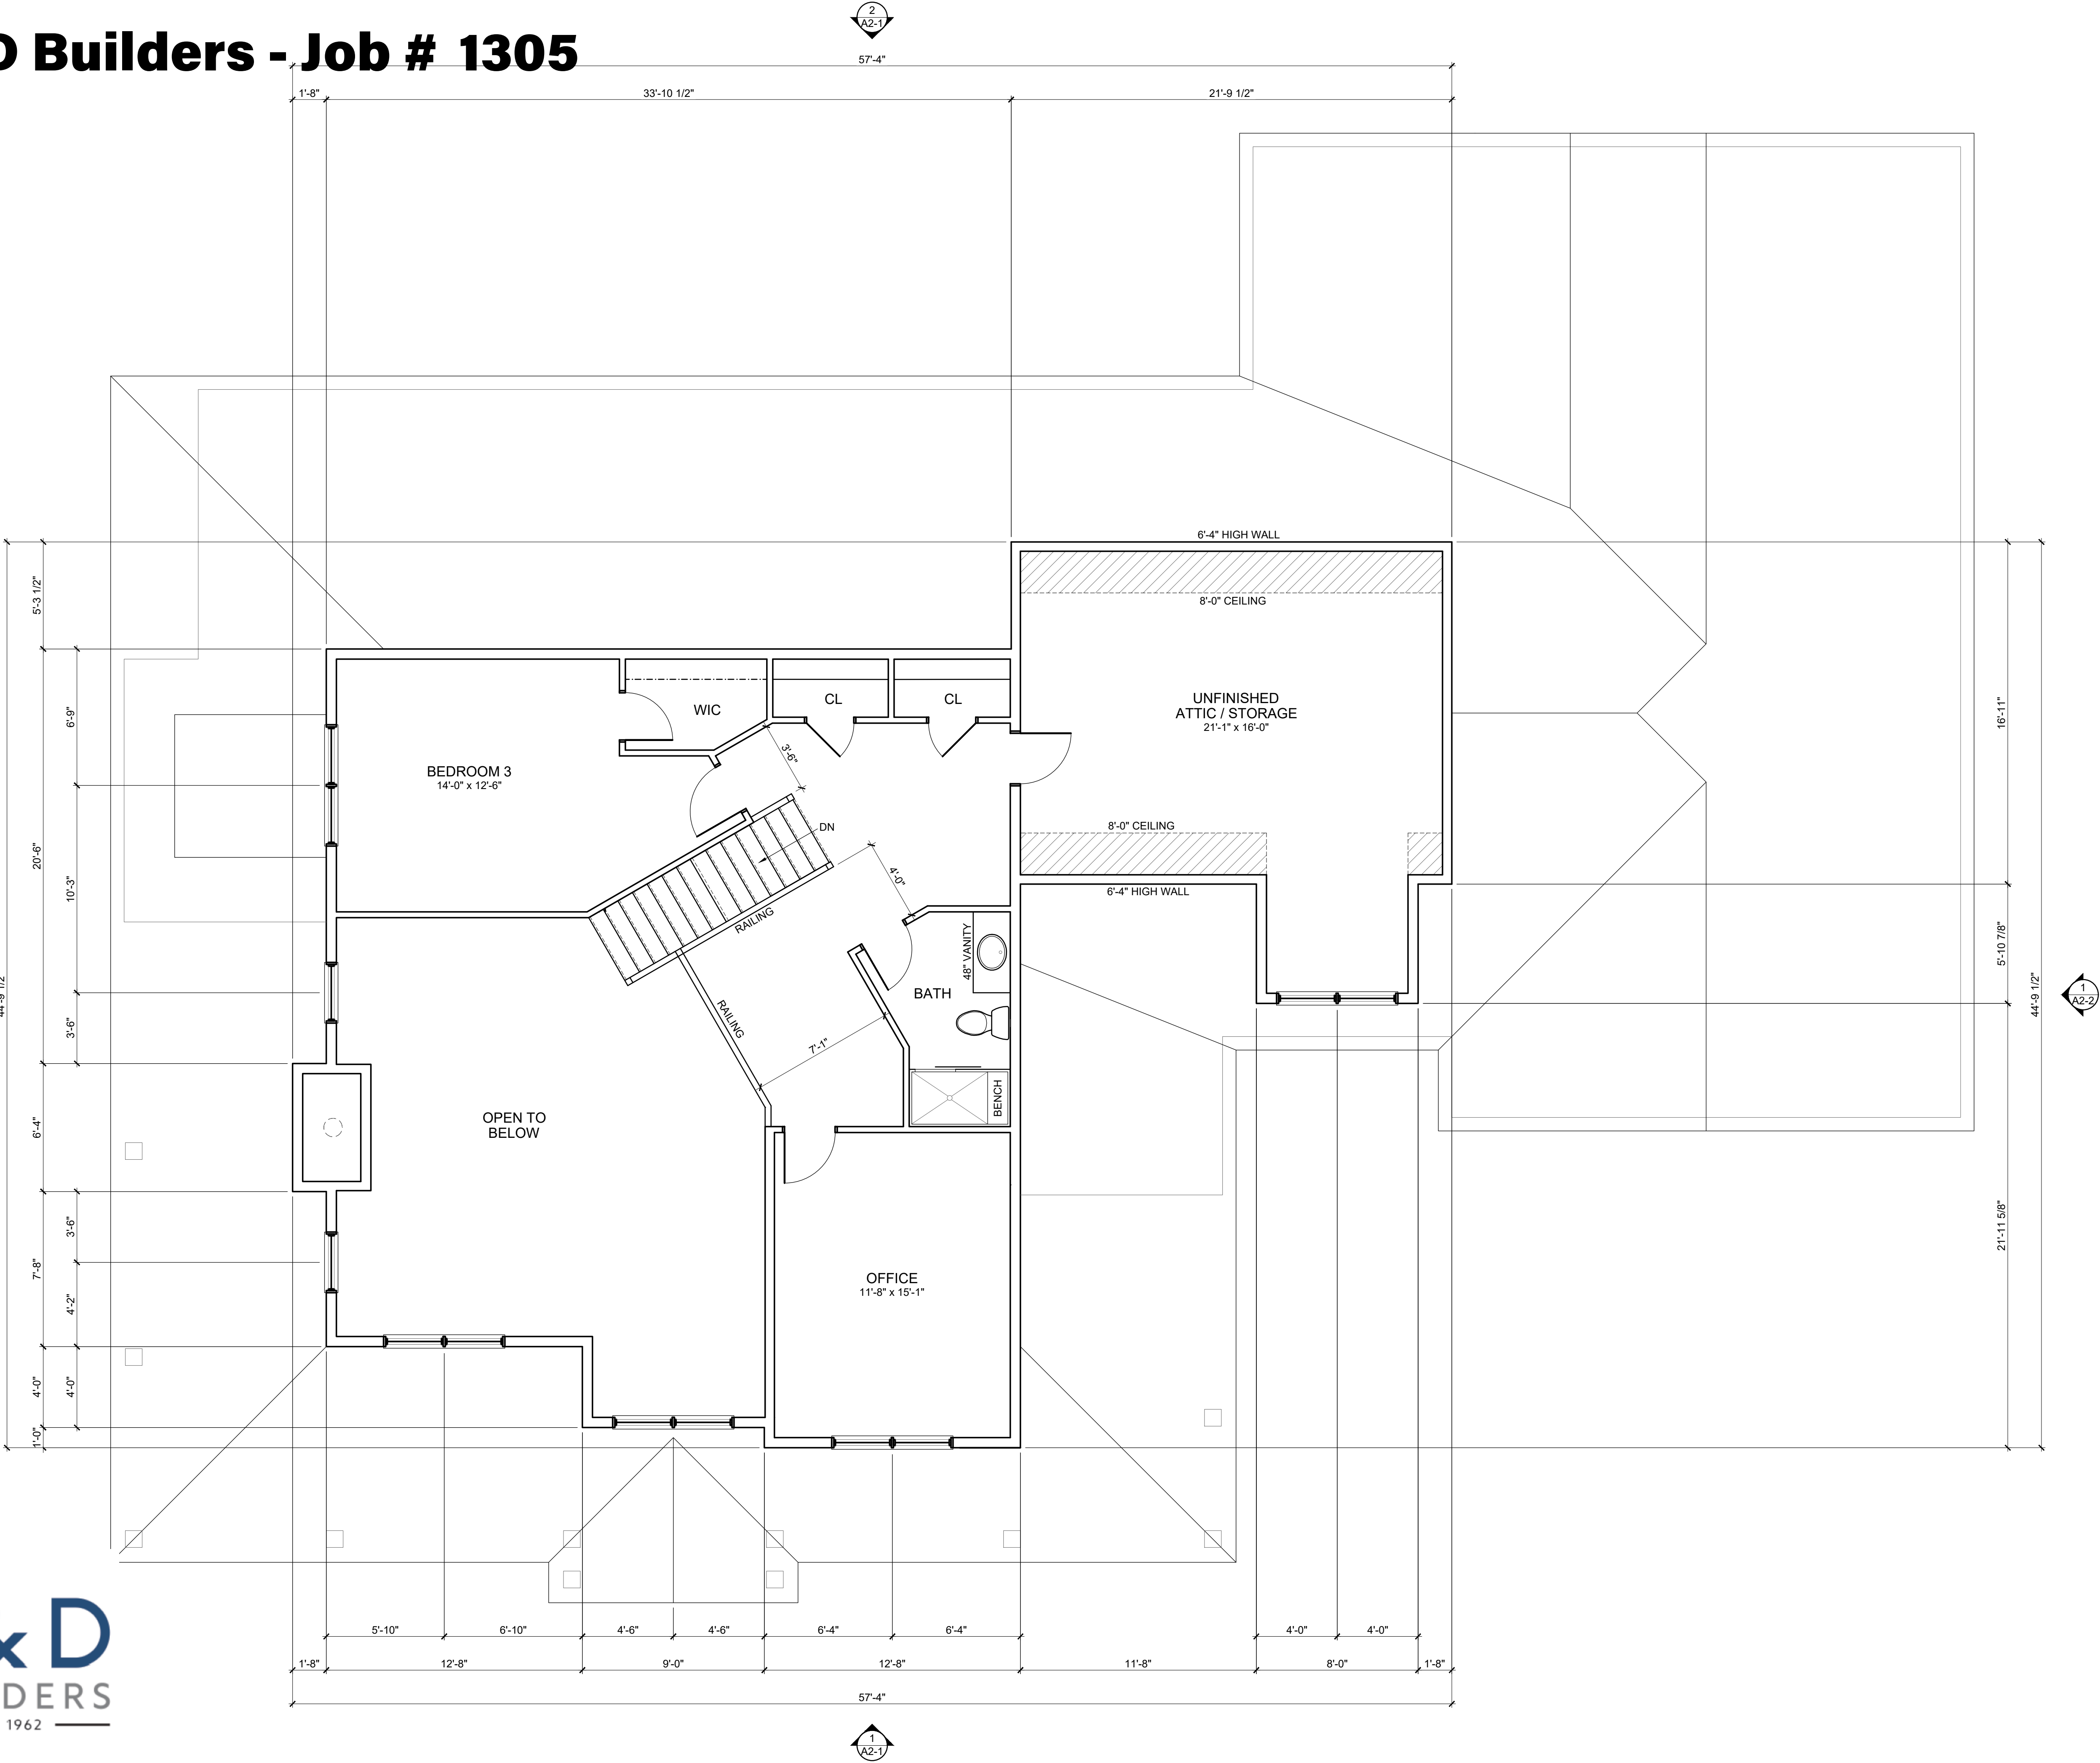


#	DATE	ISSUED WITH: CHANGE DESCRIPTION



SCALE: 1/4" = 1'-0"
SHEET # / DESCRIPTION
SECOND FLOOR PLAN
A1-2
DATE: 03.15.2018
OTO
SCOTT B. BAKER, LICENSE #14654 EXPIRATION DATE 12/31/2017
SBA STUDIOS PROJECT # 2017-330

P&D Builders - Job # 1305

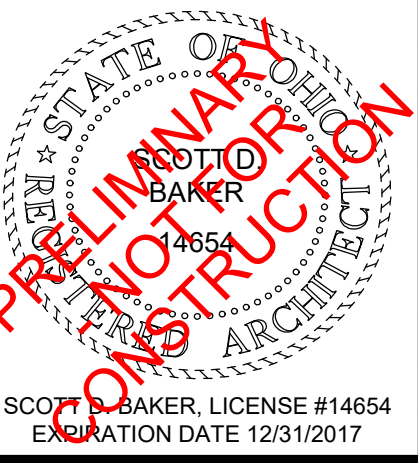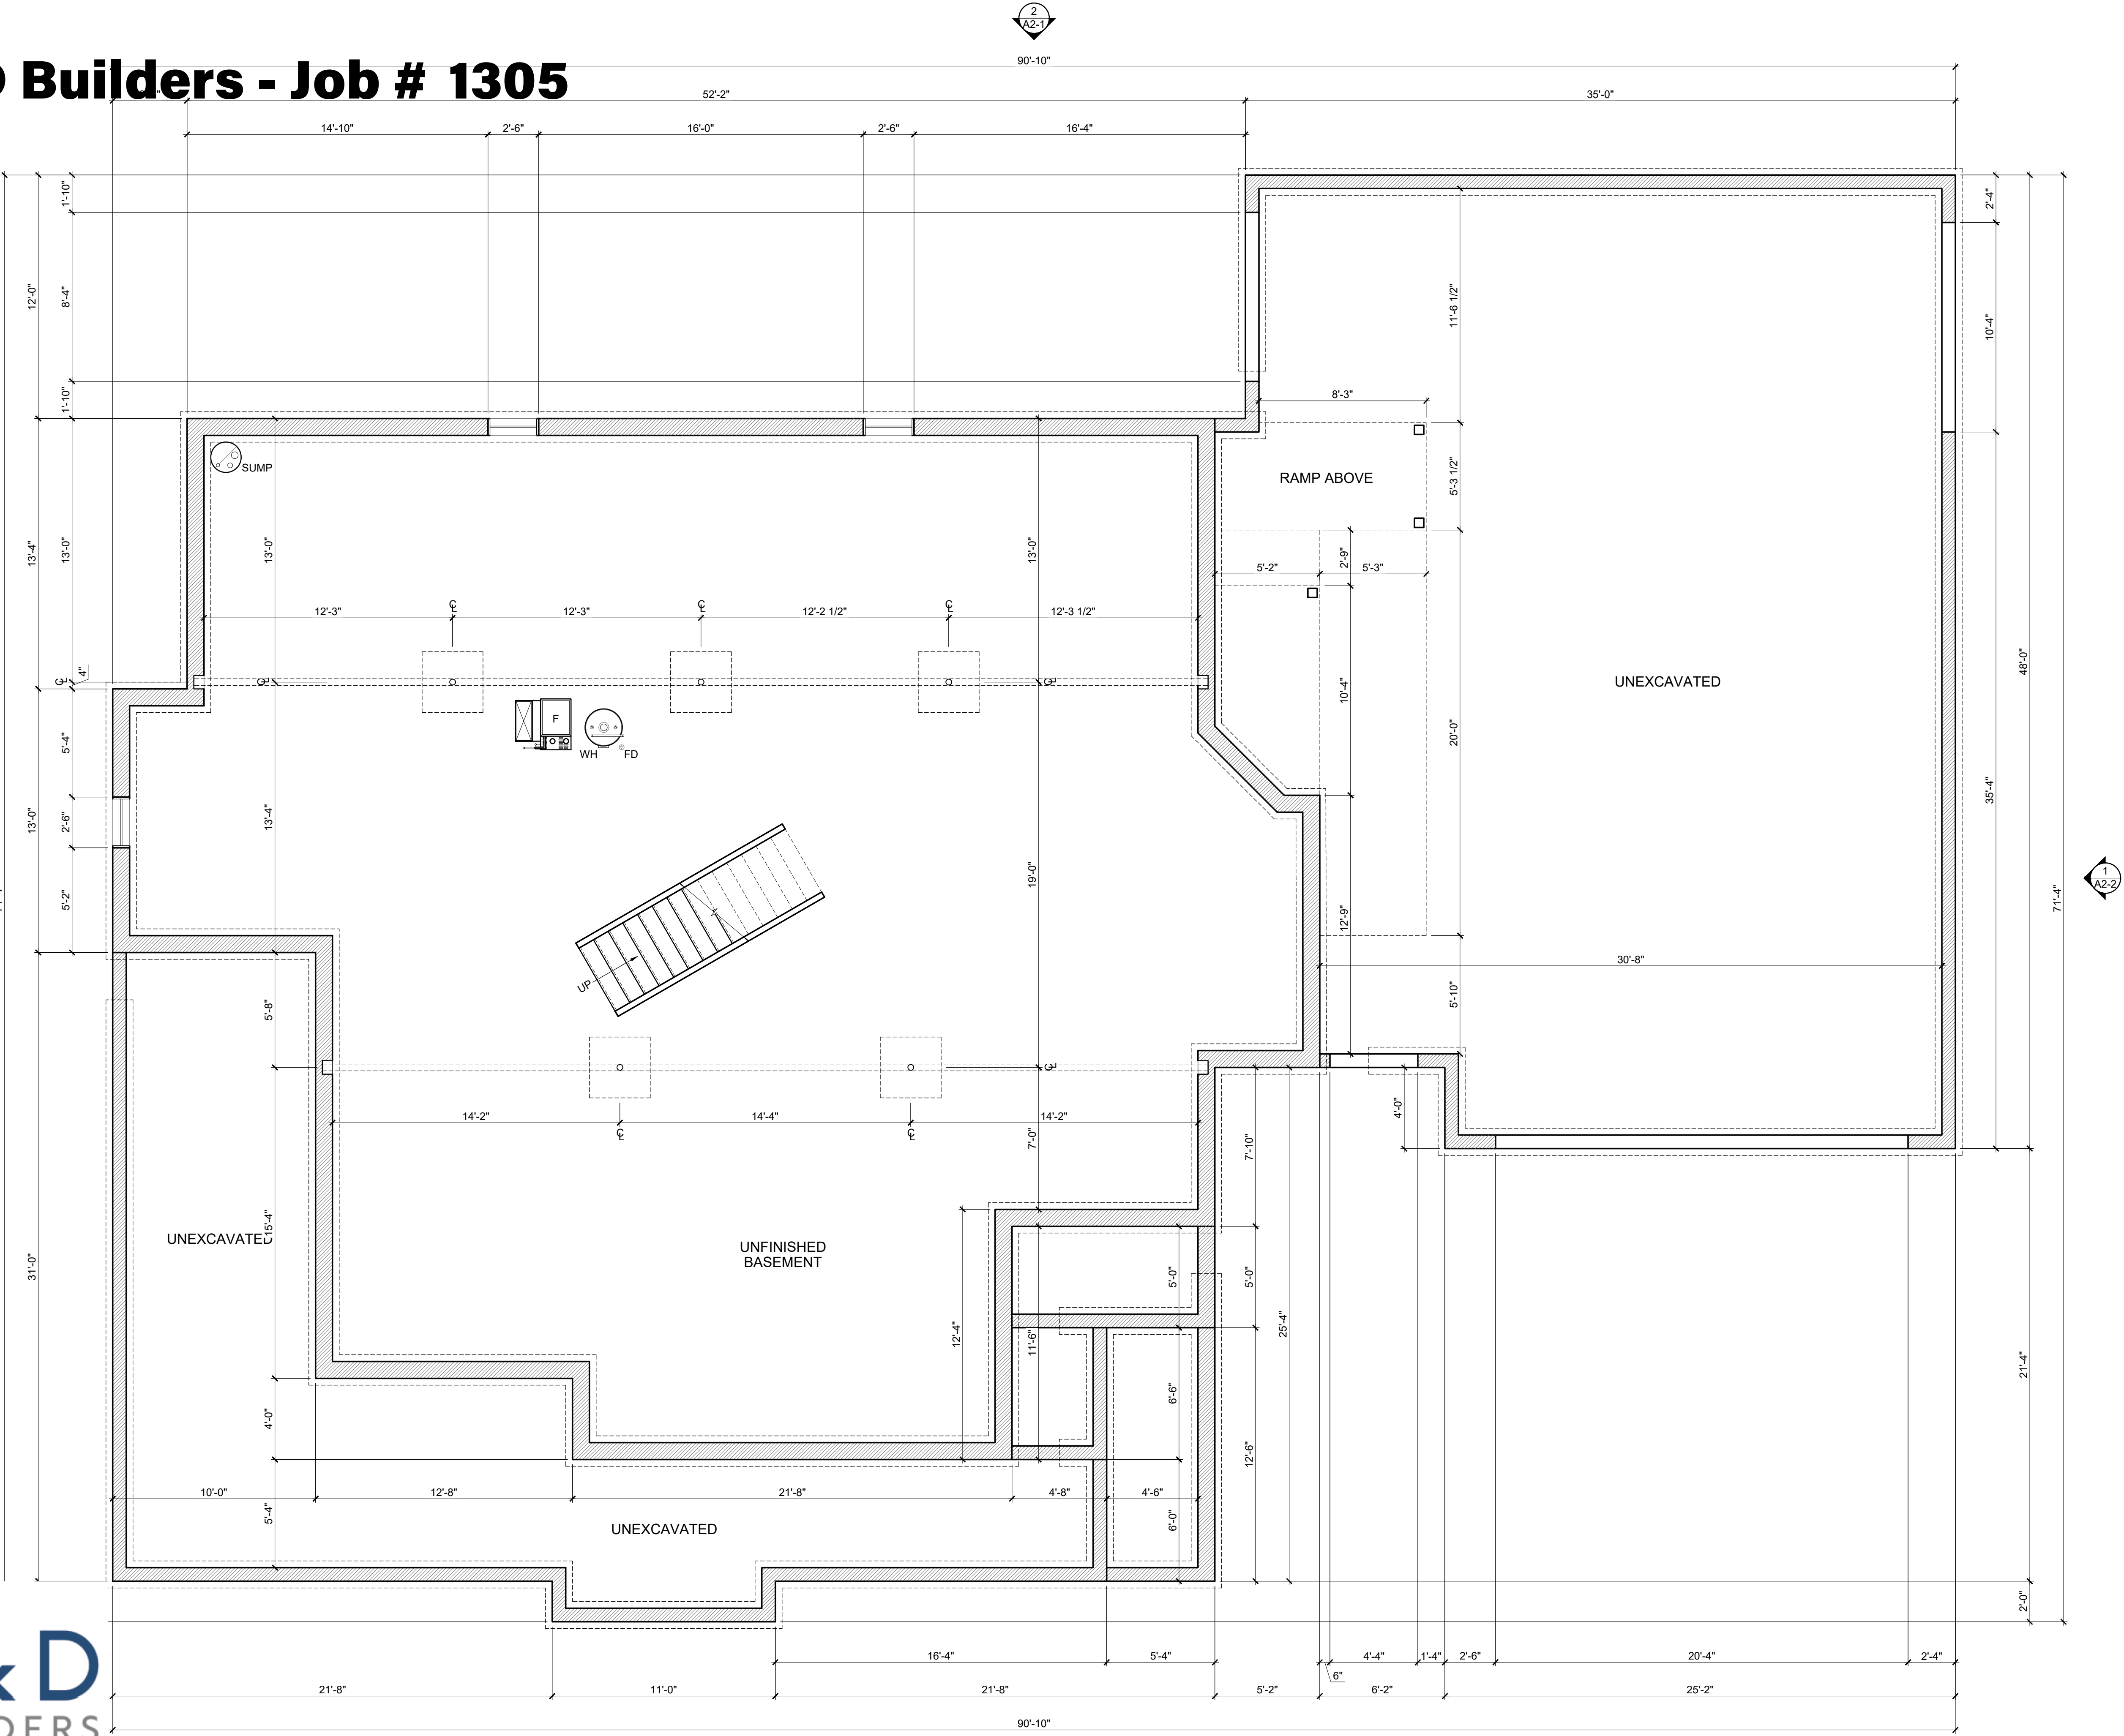

SCALE: 1/4" = 1'-0"
SHEET # / DESCRIPTION
BASEMENT PLAN
A1-0
DATE: 03.15.2018
QTO
SCOTT B. BAKER, LICENSE #14654
EXPIRATION DATE 12/31/2017
SBA STUDIOS PROJECT # 2017-330