



The Whispering Pines
24' x 35' / 37'-6"
795 SQ. FT.



BERACAH HOMES

9590 Nanticoke Business Park Drive
Greenwood, Delaware 19950
www.beracahomes.com

CUSTOMER

NAME:	BUILDER	DATE:	??-??-???
DRAWN:	DRAWN	SCALE:	AS NOTED
REVISION:	Kelvin Beltran 24-3596_PD1		

HOUSE STYLE: Ranch: 24' x 35' / 30' (Whispering Pines)


State, County, City

SHEET:

L1

PROJECT:

00-0000

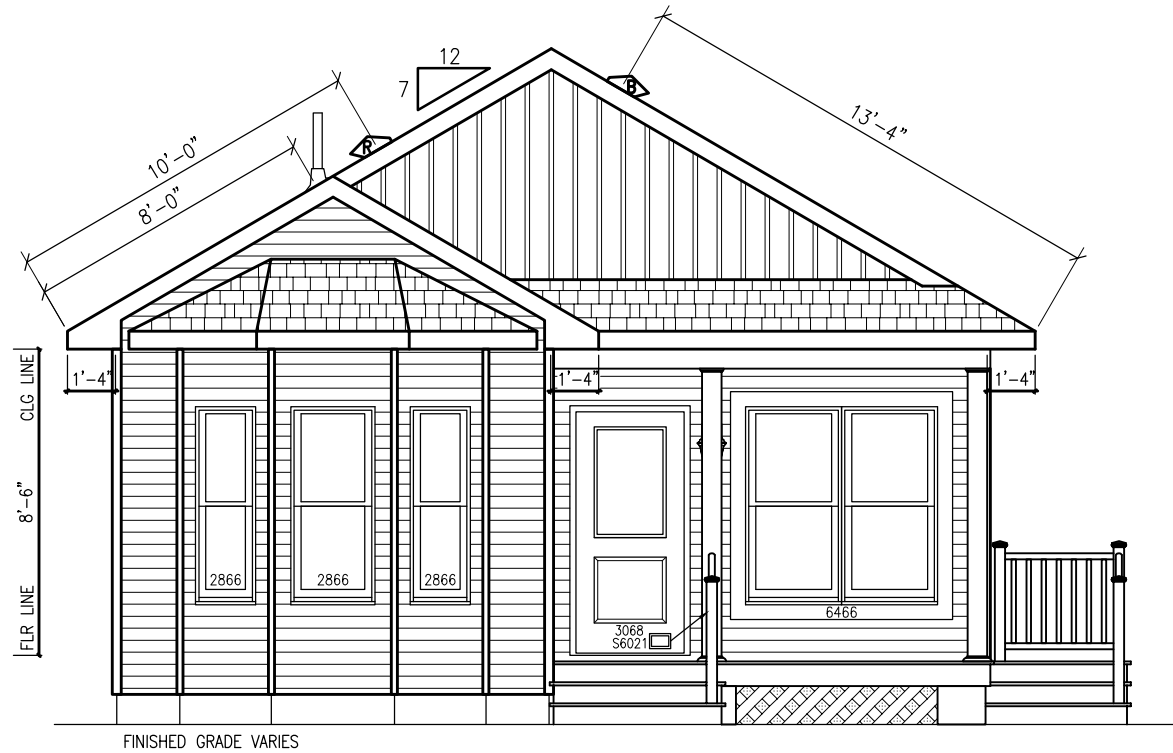

FRONT ELEVATION

- Shown w/ the following options not included in base price:
- * Half Glass Front Door
 - * Porch by Others
 - * Window Lineals ILO Shutters at Windows
 - * Vertical Siding at Gable
 - * Material for Bay Window Roof Shipped Loose – Constructed by Others



BERACAH HOMES

9590 Nanticoke Business Park Drive
Greenwood, Delaware 19950
www.beracahomes.com

CUSTOMER

??-??-???

DATE:

SCALE: AS NOTED

BUILDER

DRAWN

REVISION: Kelvin Beltran
24-3596_PD1

Ranch: 24' x 35'/30' (Whispering Pines)

State, County, City

SHEET:

LIT-ELEV

PROJECT:

00-0000