



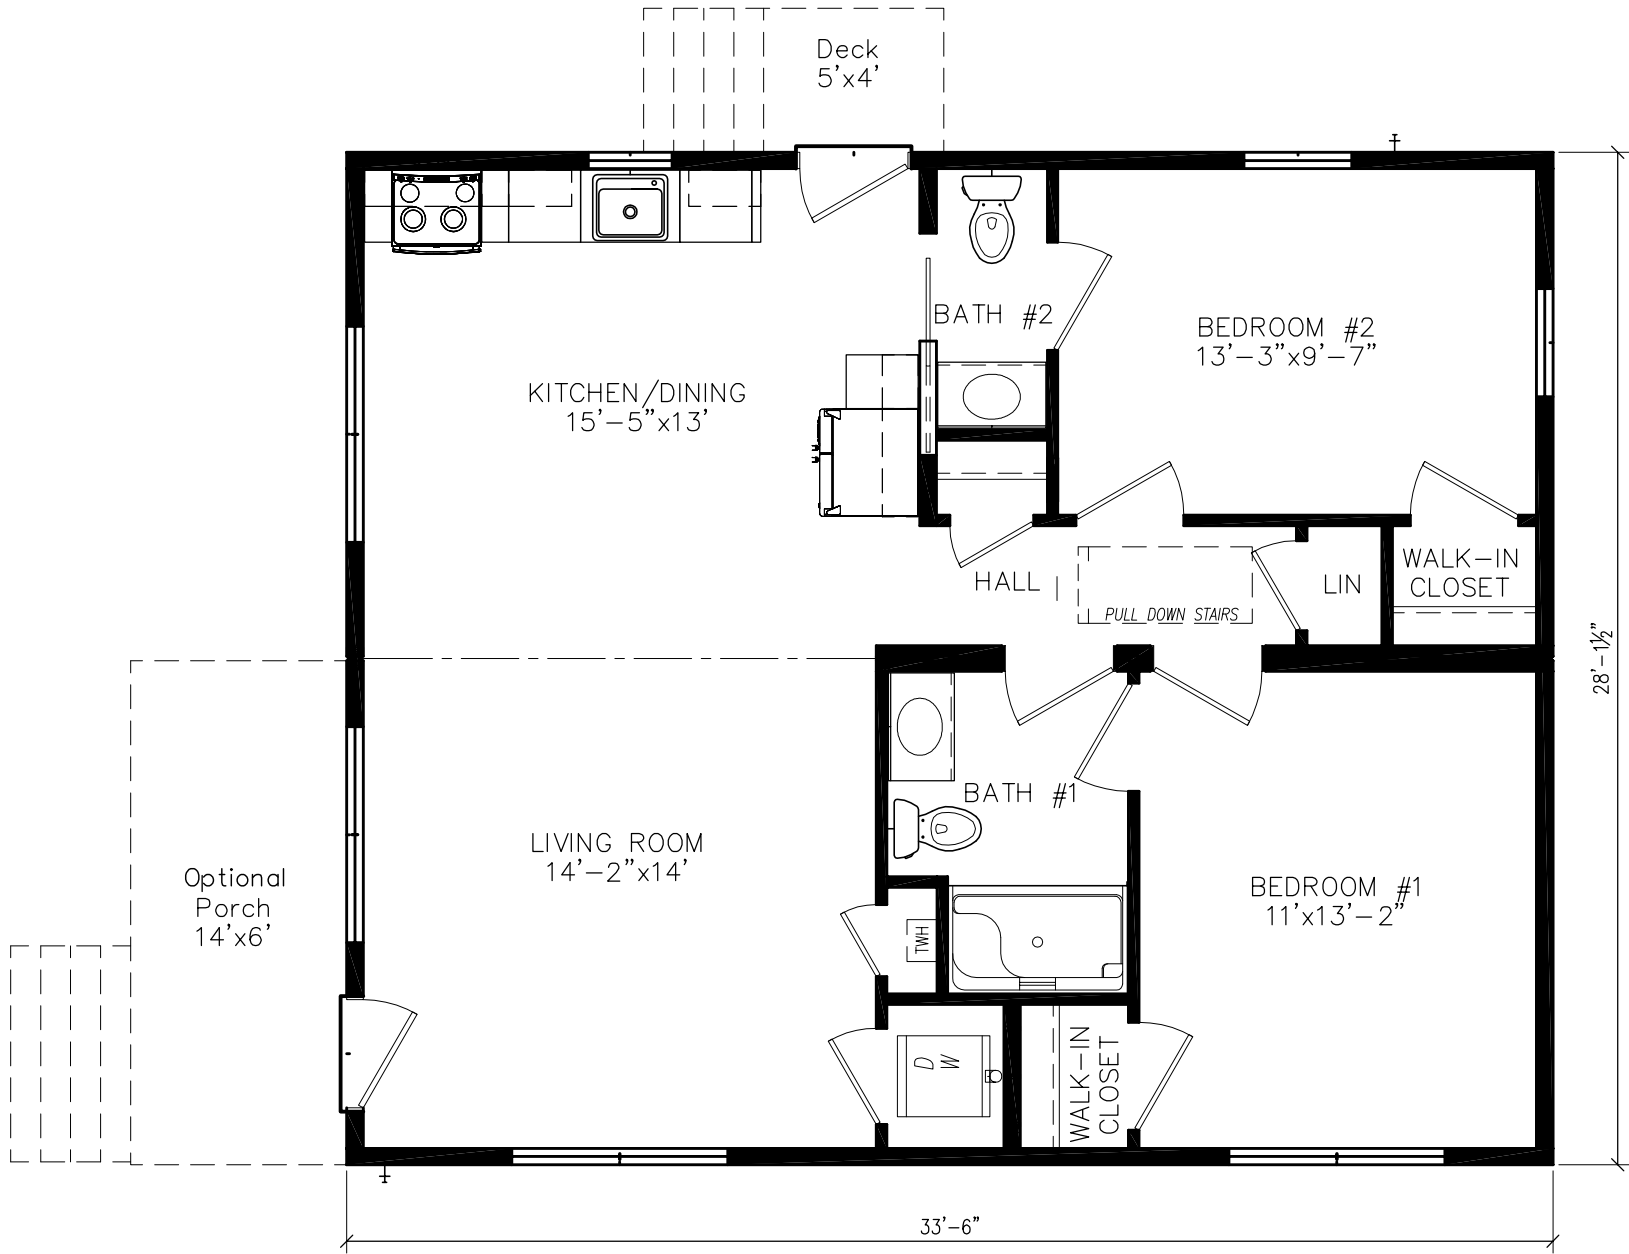

The Green Gable  
28' x 33'-6"  
938 SQ. FT.

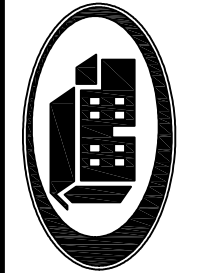

BERACAH HOMES

9590 Nanticoke Business Park Drive  
Greenwood, Delaware 19950  
www.beracahomes.com

CUSTOMER

|           |                               |        |            |
|-----------|-------------------------------|--------|------------|
| NAME:     | BUILDER                       | DATE:  | ??-??-???? |
| DRAWN:    | DRAWN                         | SCALE: | AS NOTED   |
| REVISION: | Kelvin Beltran<br>24-3595_PD1 |        |            |

Ranch: 33'-6" x 28' (Green Gables)

State, County, City

SHEET:

L1

PROJECT:

00-0000



FRONT ELEVATION

Shown w/ the following options not included in base price:

- \* Shake Siding in gable
- \* Gable Front Porch by Others
- \* Vertical Siding at Porch
- \* Cornice



BERACAH HOMES

9590 Nanticoke Business Park Drive  
Greenwood, Delaware 19950  
www.beracahhomes.com

CUSTOMER

DATE: ??-??-????

SCALE: AS NOTED

NAME: BUILDER

DRAWN: DRAWN

REVISION: Kelvin Beltran  
24-3595\_PD1

HOUSE  
STYLE:

Ranch: 33'-6" x 28' (Green Gables)

State, County, City

SHEET:

LIT-ELEV

PROJECT:

00-0000

7/24/2024 10:41 AM