



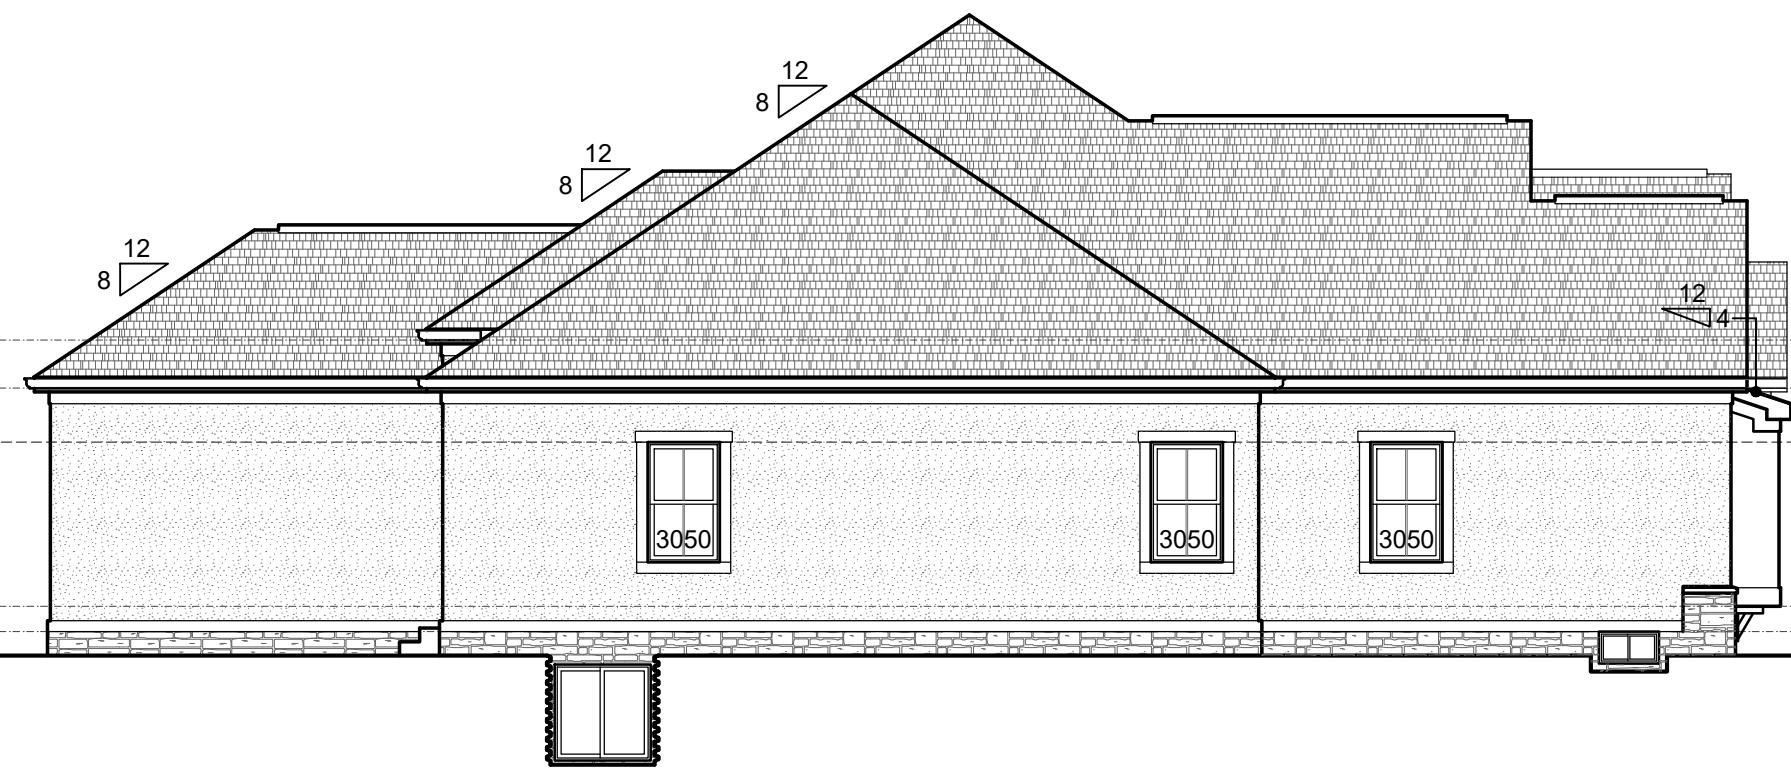

4 LEFT ELEVATION SCALE: 1/8" = 1'-0"



3 REAR ELEVATION SCALE: 1/8" = 1'-0"

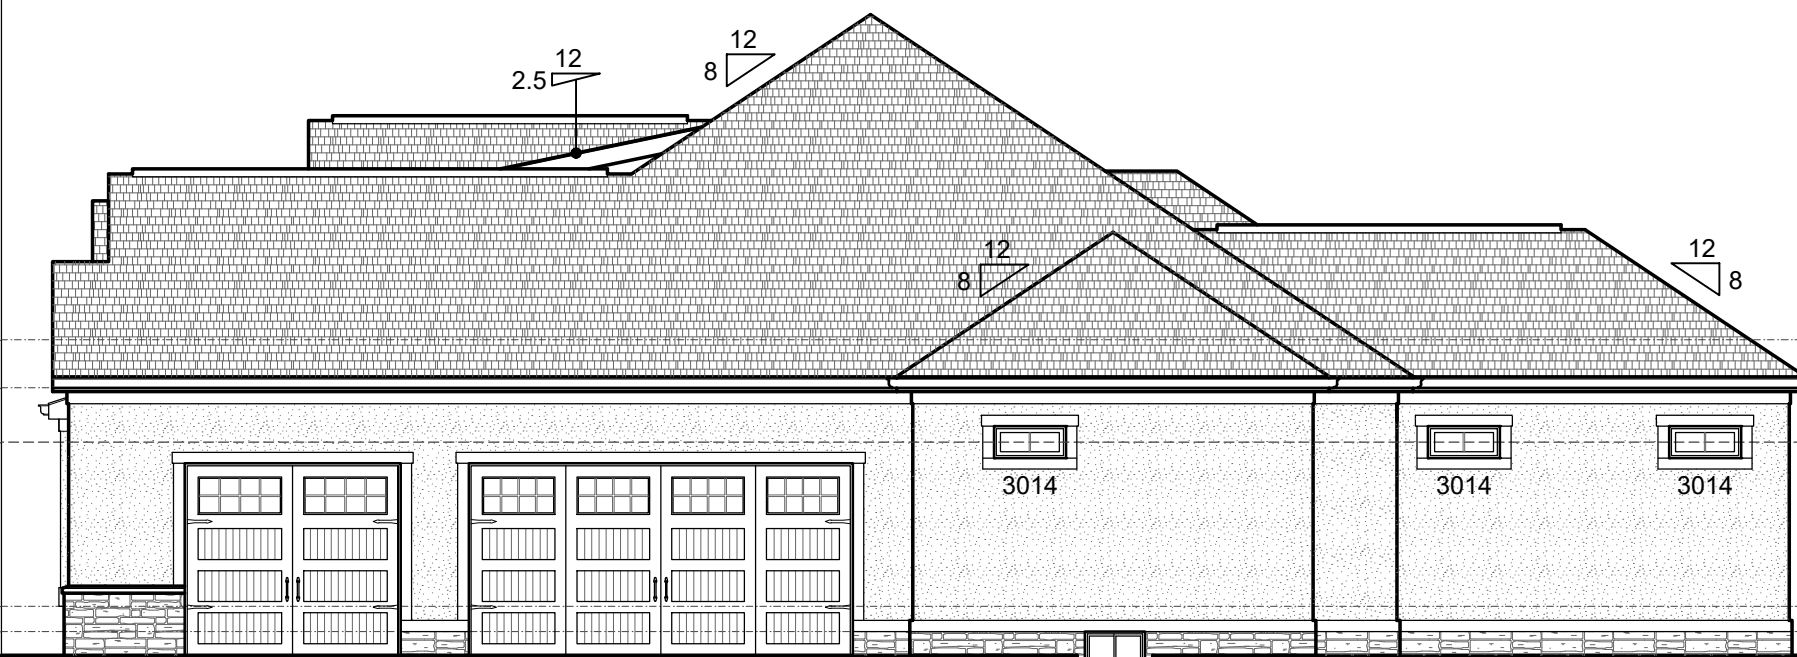

2 RIGHT ELEVATION SCALE: 1/8" = 1'-0"



1	FRONT ELEVATION SCALE: 1/4" = 1'-0"
---	-------------------------------------

FIBERGLASS SHINGLES

STANDING SEAM METAL ROOF

HARDIE-SHAKES

STUCCO

CULTURED STONE

TRIM WATER TABLE


CULTURED STONE WATER TABLE

#	DATE	ISSUED WITH: CHANGE DESCRIPTION




	SCALE: VARIES
	SHEET # / DESCRIPTION
	EXTERIOR ELEVATIONS
	A2-1
SCOTT BAKER, LICENSE #14654 EXPIRATION DATE 12/31/2017	DATE: 05.17.2018 QTO SBA STUDIOS PROJECT # 2017-330

P&D Builders - Job # 1311

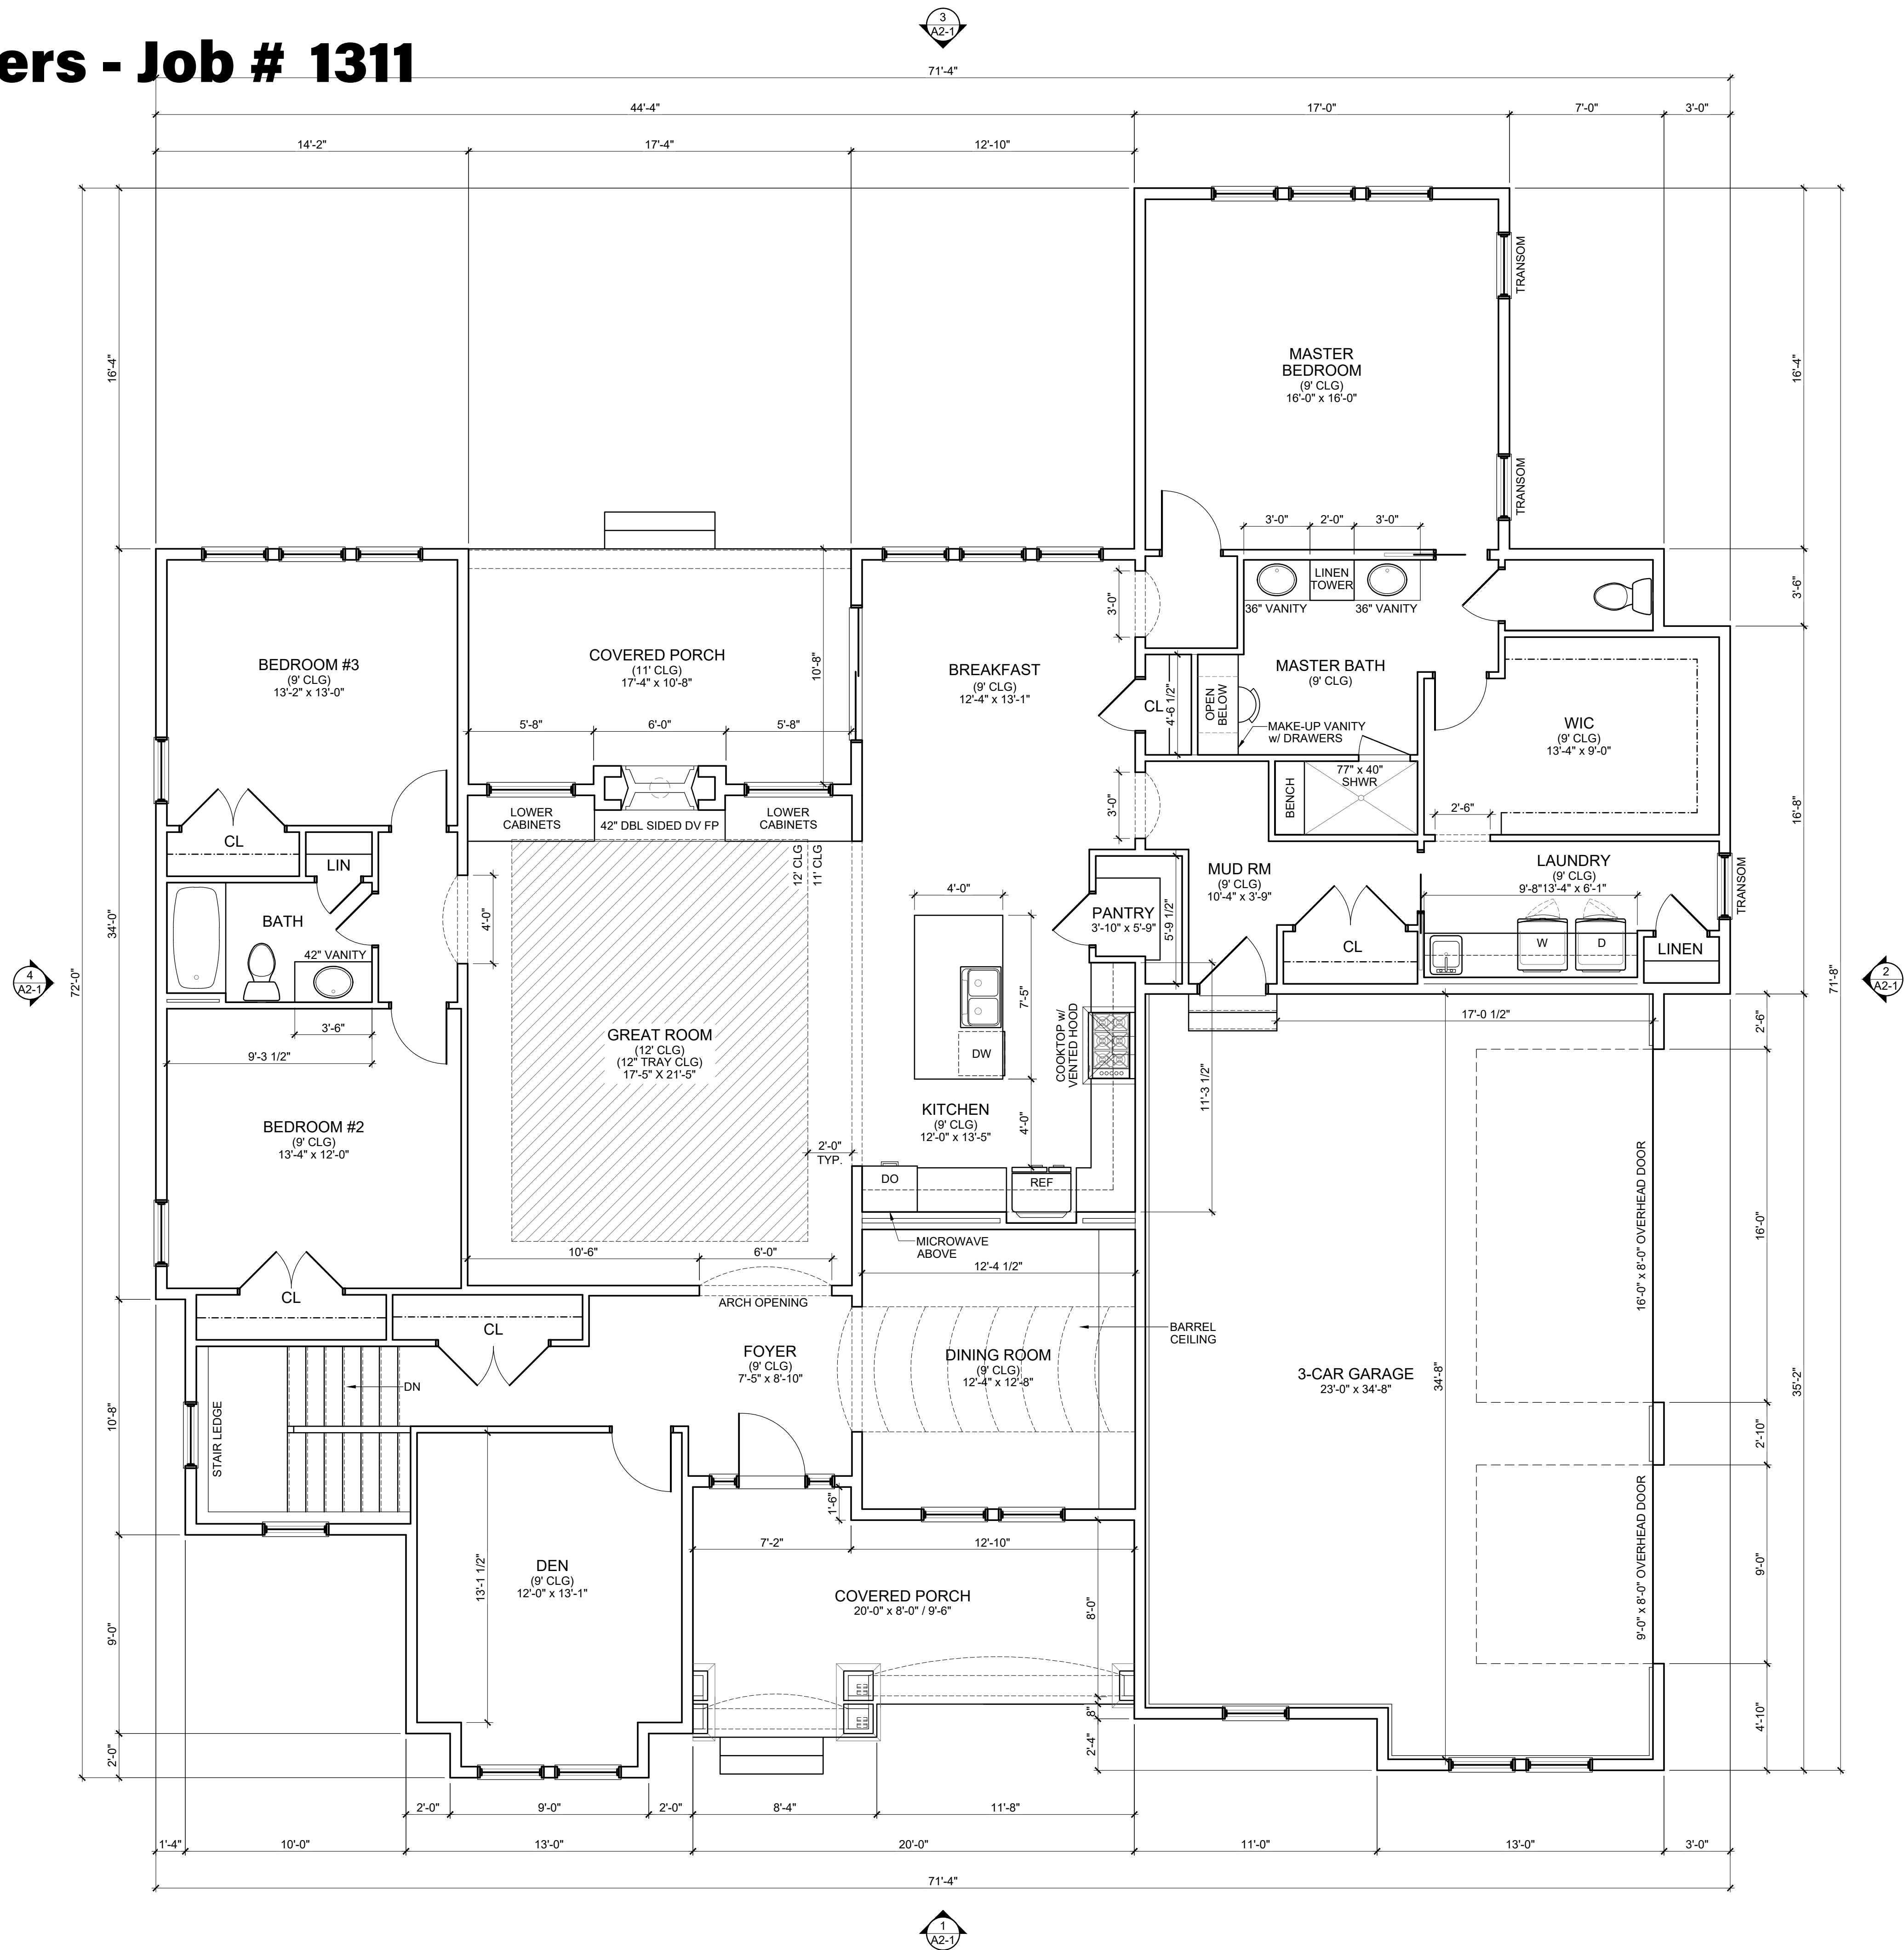


#	DATE	ISSUED WITH: CHANGE DESCRIPTION

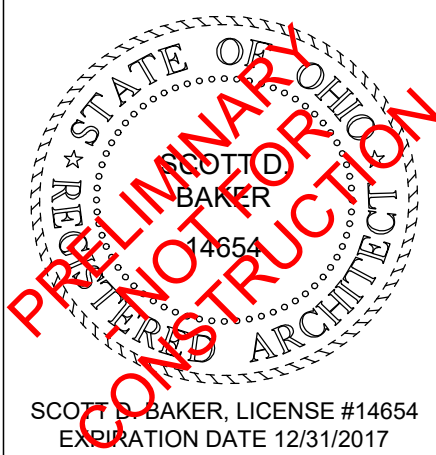

SCALE: 1/4" = 1'-0"
SHEET # / DESCRIPTION
FIRST FLOOR PLAN
A1-1
DATE: 05.17.2018
OTO
SCOTT B. BAKER, LICENSE #14654
EXPIRATION DATE 12/31/2017
SBA STUDIOS PROJECT # 2017-330

P&D Builders - Job # 1311

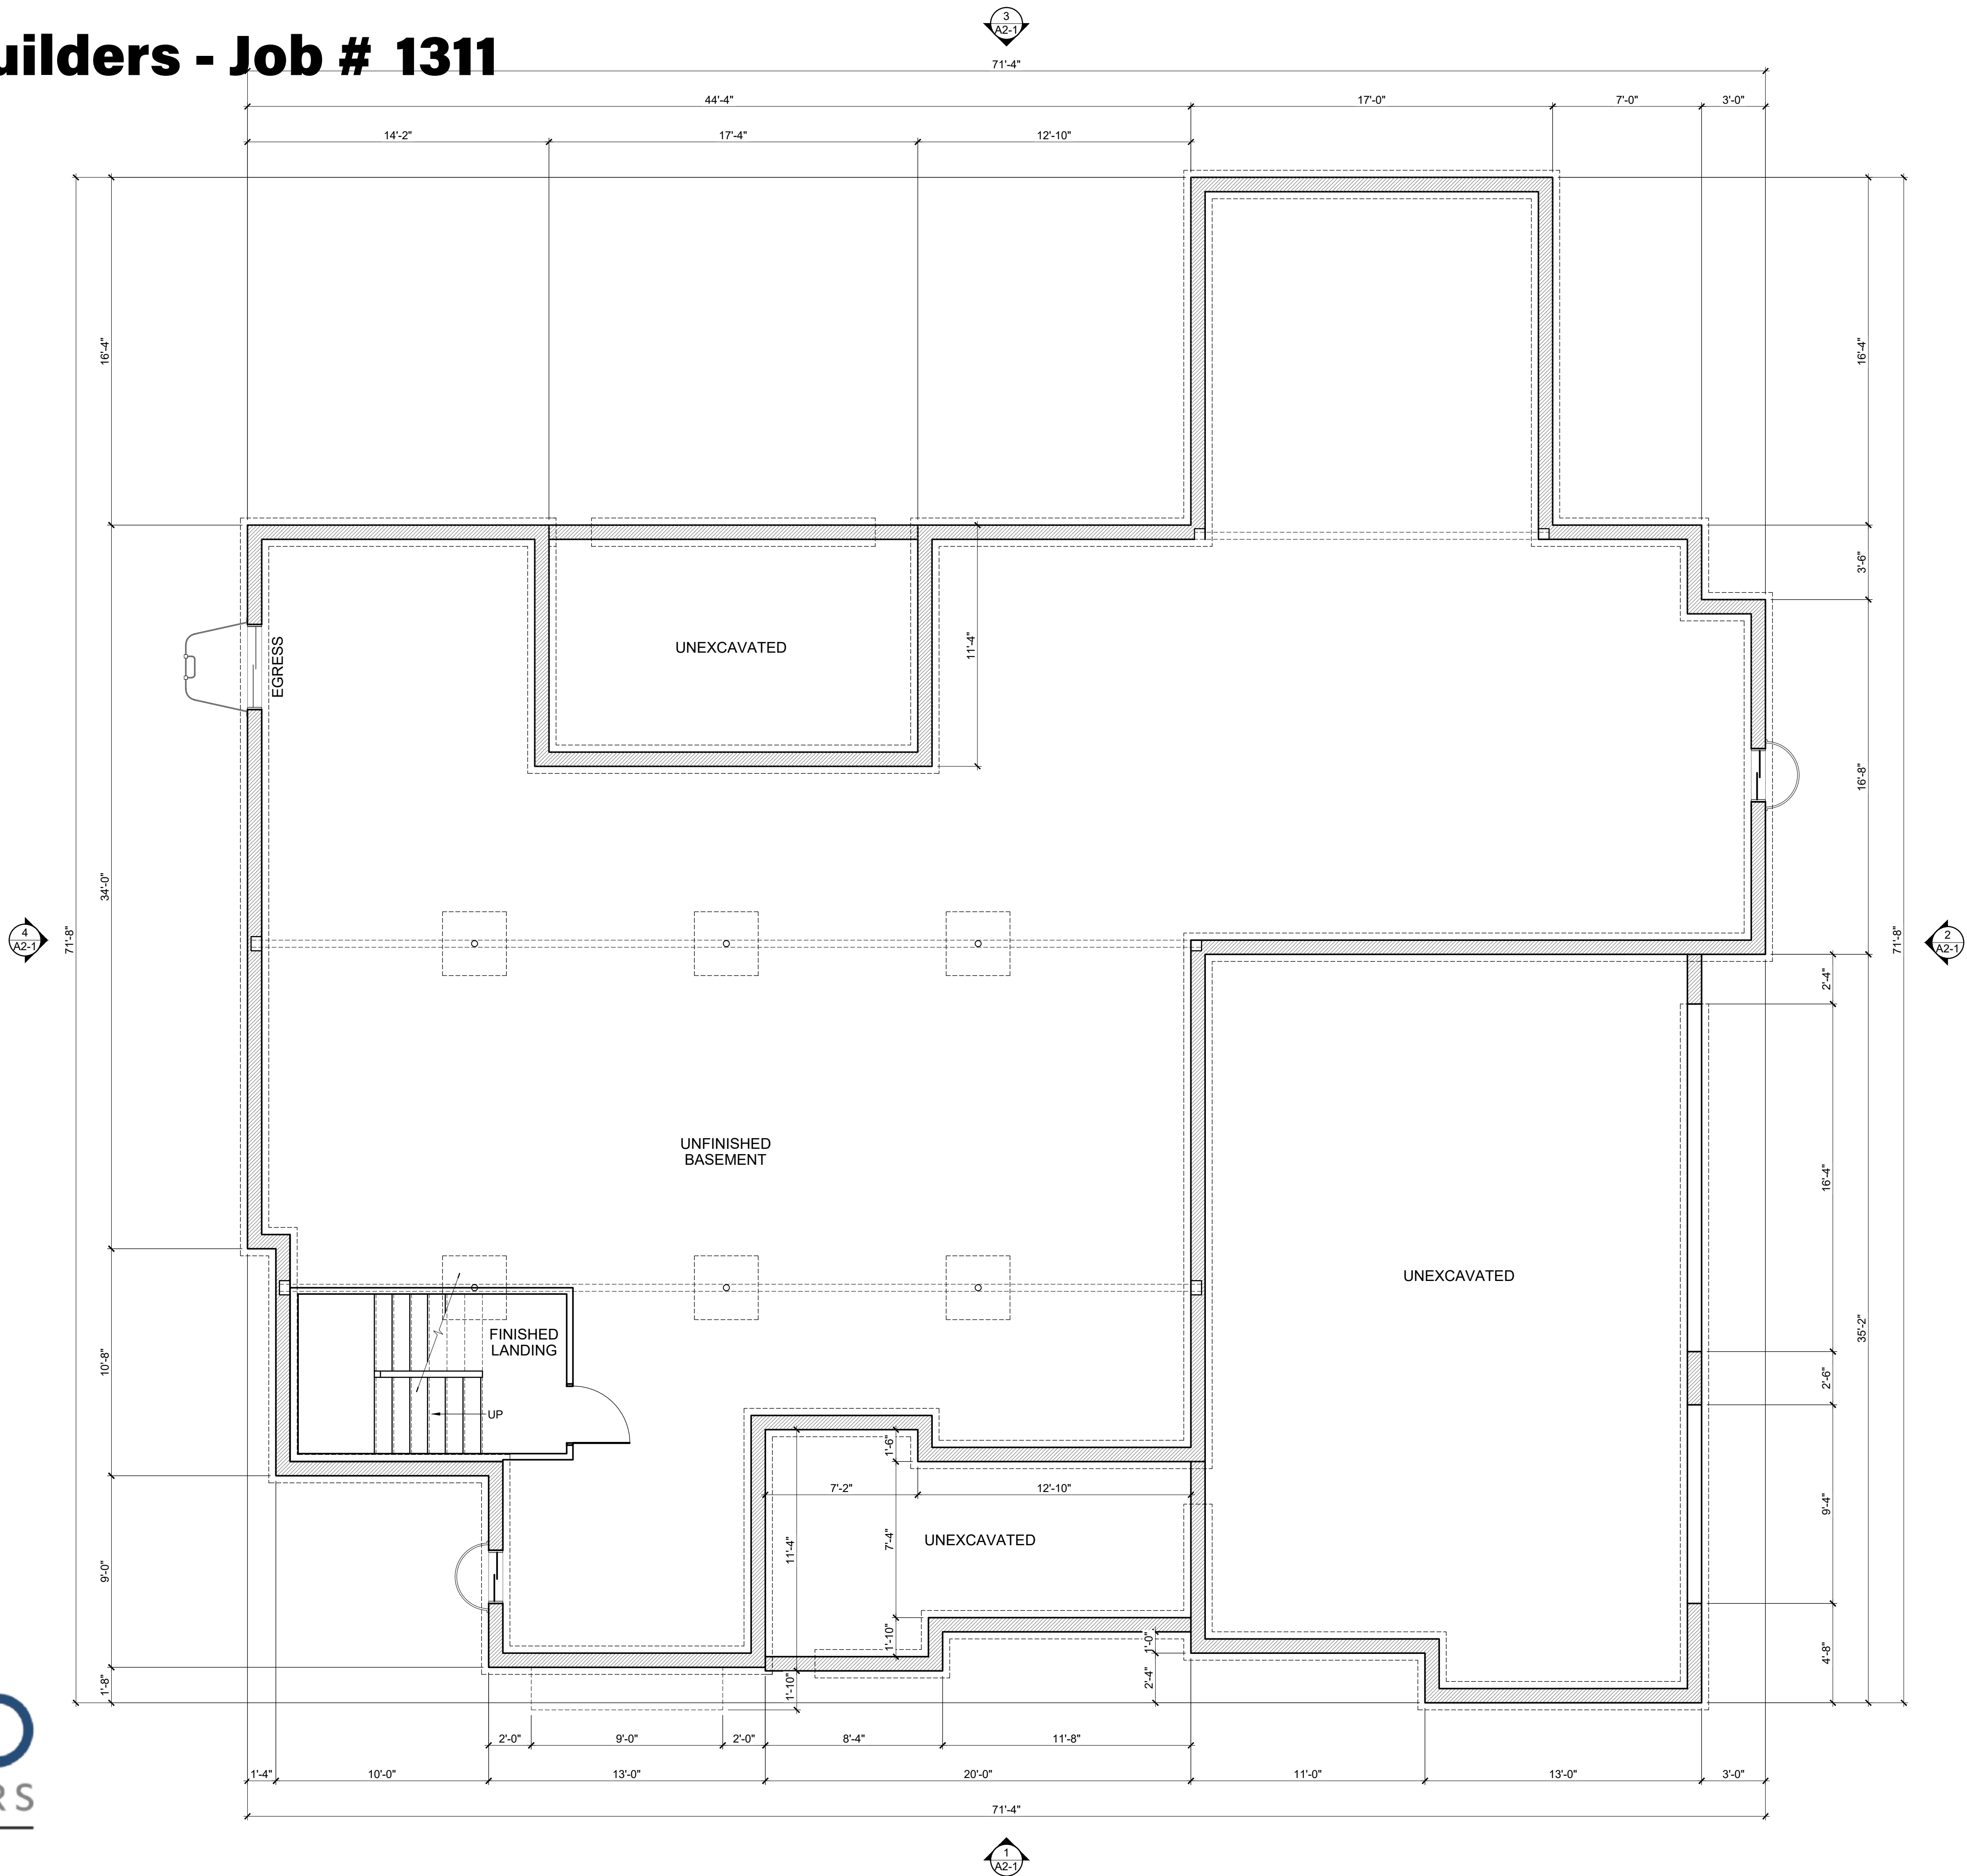

#	DATE	ISSUED WITH: CHANGE DESCRIPTION



SCALE: 1/4" = 1'-0"
SHEET # / DESCRIPTION
BASEMENT PLAN
A1-0
DATE: 05.17.2018
QTO
SCOTT B. BAKER, LICENSE #14654
EXPIRATION DATE 12/31/2017
SBA STUDIOS PROJECT # 2017-330