

P&D Builders - Job # 1193



2 REAR ELEVATION



1 FRONT ELEVATION

ELEVATION MATERIAL LEGEND

- SHINGLES
- STUCCO
- CULTURED STONE
- 1x6 DOUBLE BAND WATER TABLE

#	DATE	ISSUED WITH: CHANGE DESCRIPTION



SCALE: 1/4" = 1'-0"
SHEET # / DESCRIPTION
EXTERIOR ELEVATIONS
A2-1
DATE: 07.24.2017
DESIGN REVIEW
SCOTT D. BAKER, LICENSE #14654 EXPIRATION DATE 12/31/2017
SBA STUDIOS PROJECT # 2017-232

P&D Builders - Job # 1193



2 RIGHT ELEVATION



1 LEFT ELEVATION



ELEVATION MATERIAL LEGEND

- SHINGLES
- STUCCO
- CULTURED STONE
- 1x6 DOUBLE BAND WATER TABLE

#	DATE	ISSUED WITH: CHANGE DESCRIPTION



PRELIMINARY
FOR
CONSTRUCTION

SCALE: 1/4" = 1'-0"

SHEET # / DESCRIPTION

EXTERIOR ELEVATIONS

A2-2


DATE: 07.24.2017

DESIGN REVIEW

SCOTT D. BAKER, LICENSE #14654
EXPIRATION DATE 12/31/2017

SBA STUDIOS PROJECT # 2017-232

P&D Builders - Job # 1193

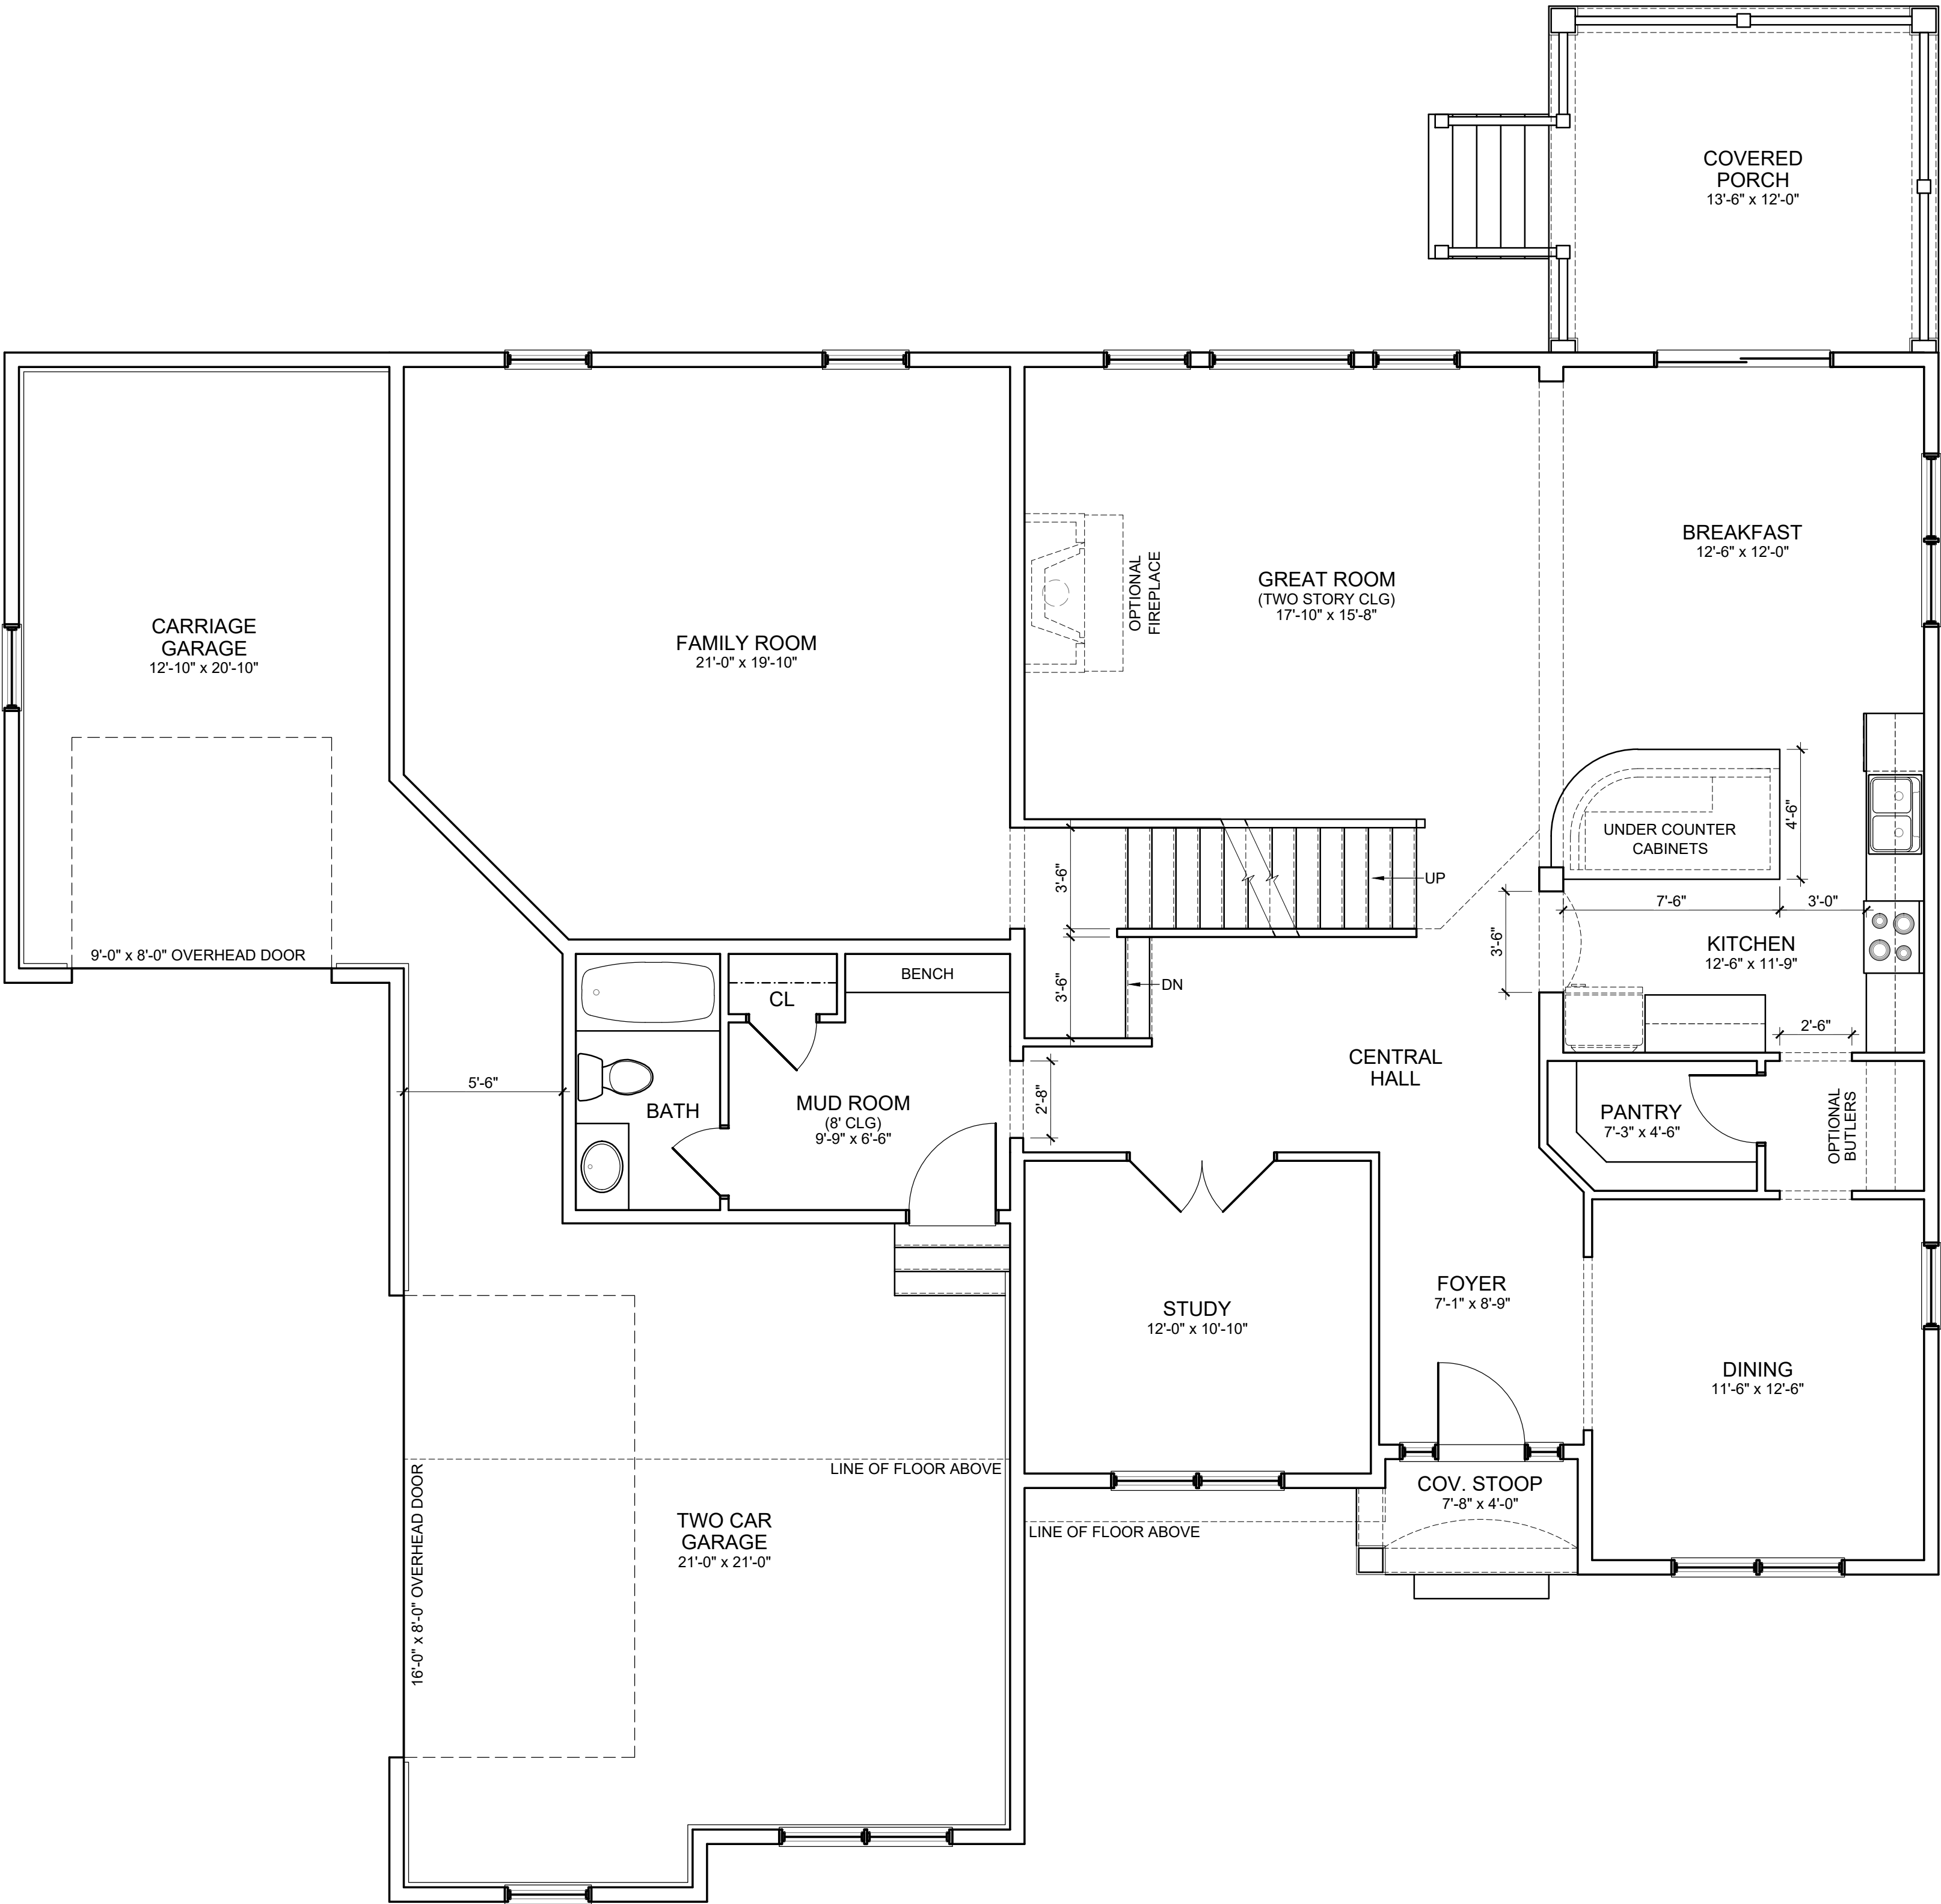


#	DATE	ISSUED WITH: CHANGE DESCRIPTION



SCALE: 1/4" = 1'-0"
SHEET # / DESCRIPTION
FIRST FLOOR PLAN
A1-1
DATE: 07.24.2017
DESIGN REVIEW
SCOTT D. BAKER, LICENSE #14654 EXPIRATION DATE 12/31/2017
SBA STUDIOS PROJECT # 2017-232

P&D Builders - Job # 1193

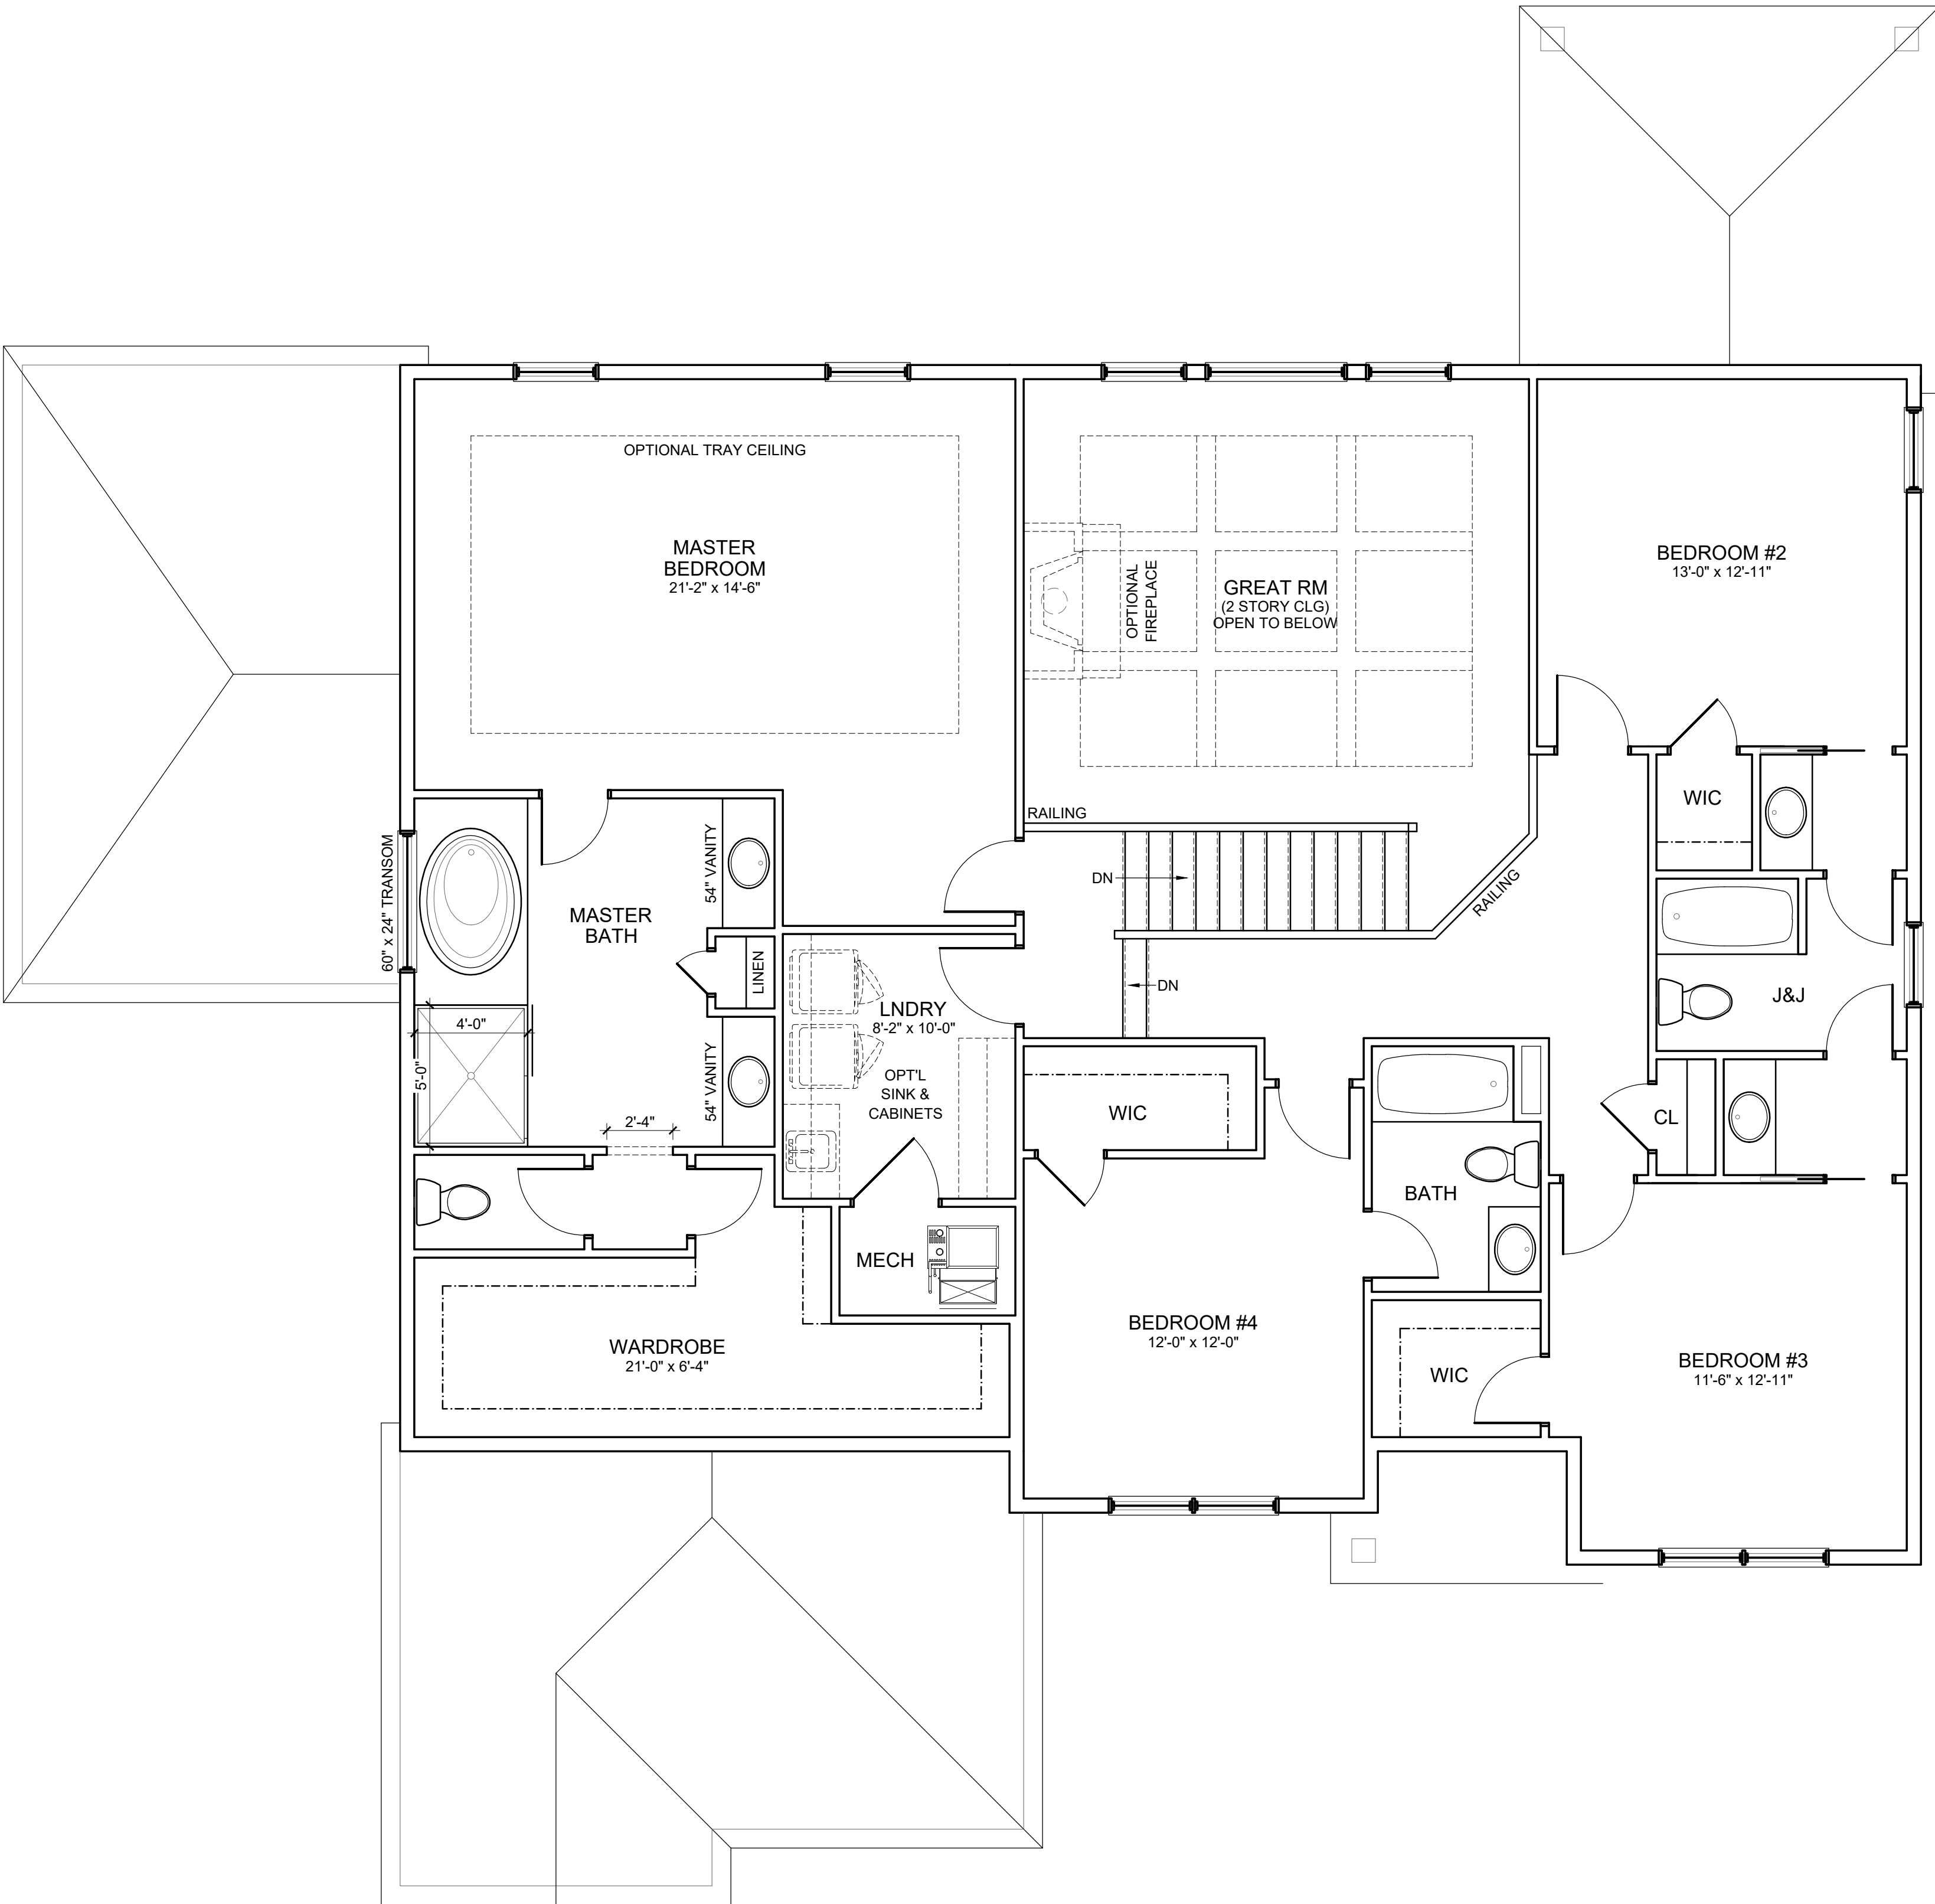

#	DATE	ISSUED WITH: CHANGE DESCRIPTION



STATE OF OHIO
SCOTT BAKER
1654
ARCHITECT

PRELIMINARY
FOR CONSTRUCTION

SCALE: 1/4" = 1'-0"

SHEET # / DESCRIPTION
SECOND FLOOR PLAN


A1-2

DATE: 07.24.2017
DESIGN REVIEW

SCOTT BAKER, LICENSE #14654
EXPIRATION DATE 12/31/2017

SBA STUDIOS PROJECT # 2017-232

P&D Builders - Job # 1193

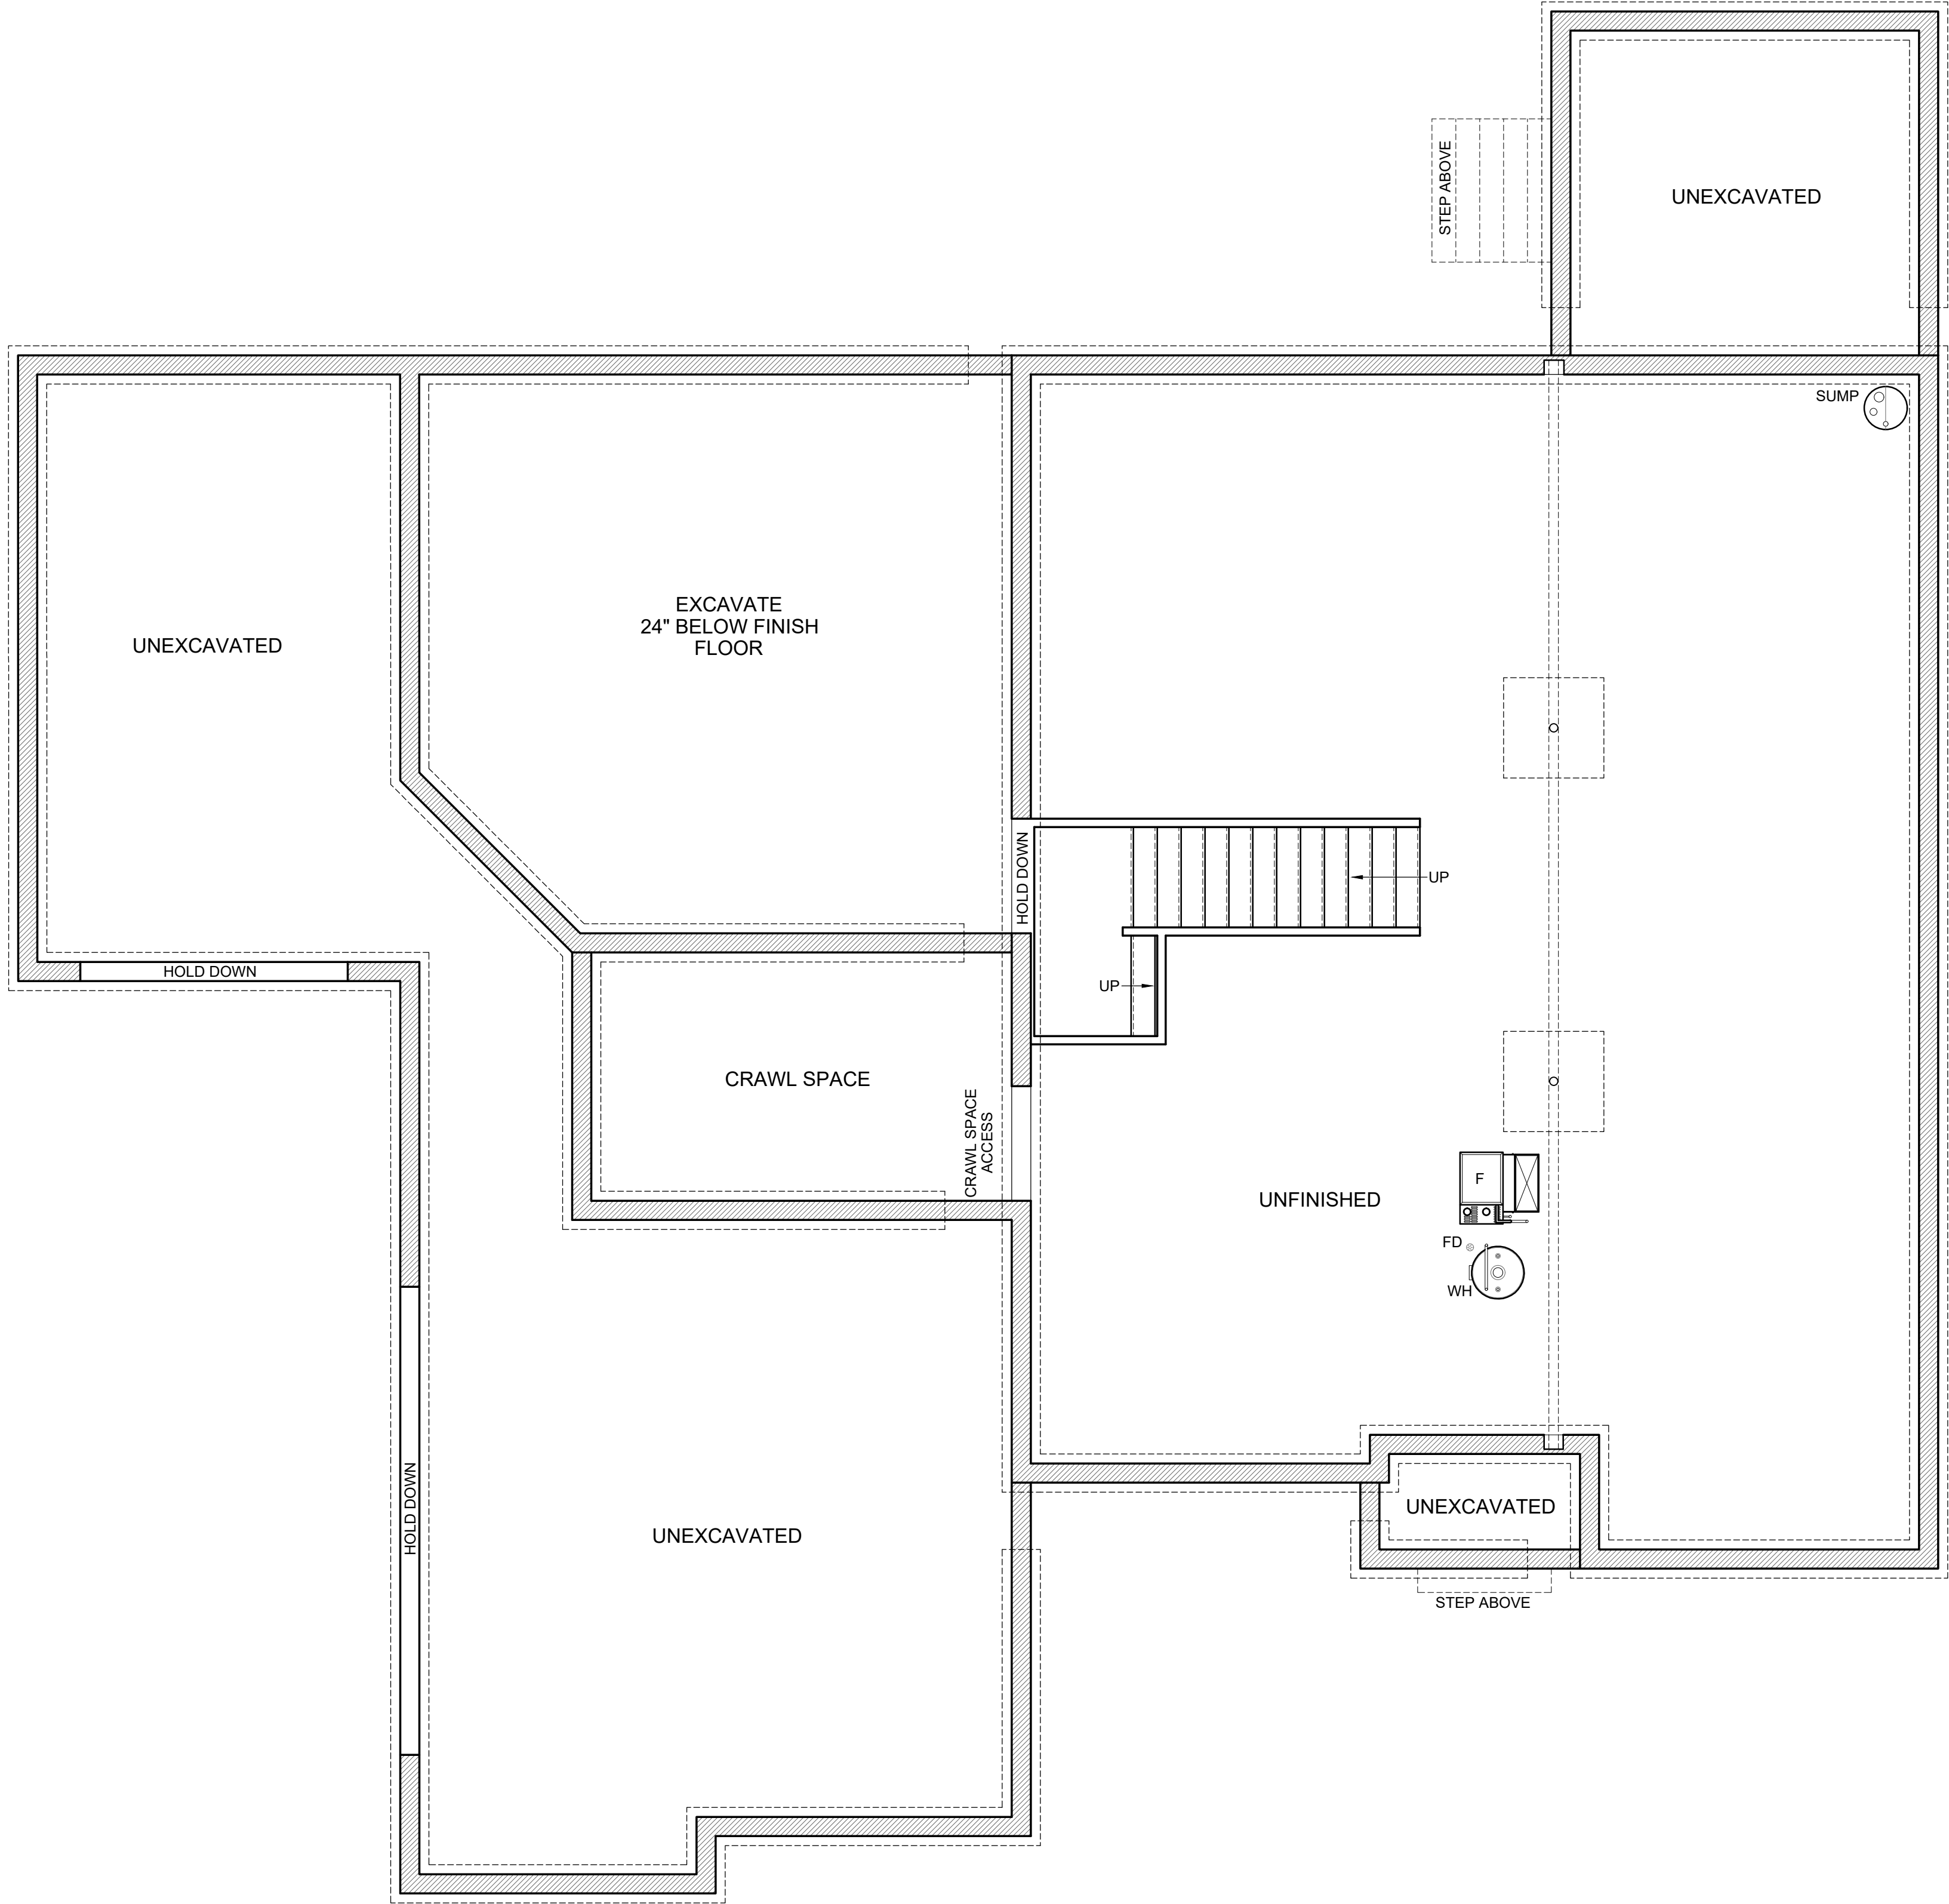

#	DATE	ISSUED WITH: CHANGE DESCRIPTION



PRELIMINARY
FOR CONSTRUCTION

SCALE: 1/4" = 1'-0"

SHEET # / DESCRIPTION

BASEMENT PLAN

A1-0

DATE: 07.24.2017

DESIGN REVIEW

SCOTT D. BAKER, LICENSE #14654
EXPIRATION DATE 12/31/2017

SBA STUDIOS PROJECT # 2017-232