


P & D
BUILDERS
EST. 1962

ELEVATIONS

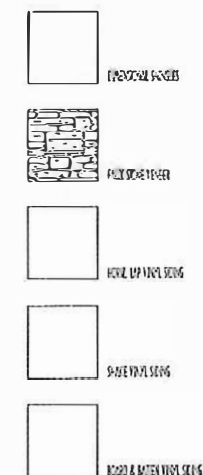

U.S. DEPARTMENT OF JUSTICE
FEDERAL BUREAU OF INVESTIGATION
WASHINGTON, D.C.




PRELIMINARY DESIGN
NOT TO SCALE - NOT FOR CONSTRUCTION



FRAME WINDOW DESIGN PER PROVIDER. ALL FRAMING ROUGH-
OPENINGS TO BE BASED ON FRAME LAYOUT ONLY

DOOR WINDOW & DOOR GRD PATTERNS (ALL TYPES)
ANY LETTER - REFER TO MANUFACTURER OR SUPPLIER

GRADE ELEVATION SHOWN IS APPROXIMATE
FIELD VERIFY & ADJUST FOUNDATION AS NECESSARY

 

FIRST FLOOR =	1,803 SQ. FT.
GPT FIN. BSMT =	0 FT.

RONALD W. CAVE, LICENSE #7700

Danne
Residential Design & Drafting
414.207.4256 danne@danne.com

PERSON	DATE	BY:	REVISION
4/20/20	red	pal	
4/22/20	1/1	pal	

[illegible]

114

11

[illegible]

Age Group	Percent
18-24	10
25-34	15
35-44	20
45-54	25
55-64	30
65-74	35
75-84	40
85+	45

PRD / rwd


Page	1457
Page	

PAGE: 4 of 8

P&D Builders - Job #1451



FIRST FLOOR PLAN
SCALE: 1/4" = 1'-0"

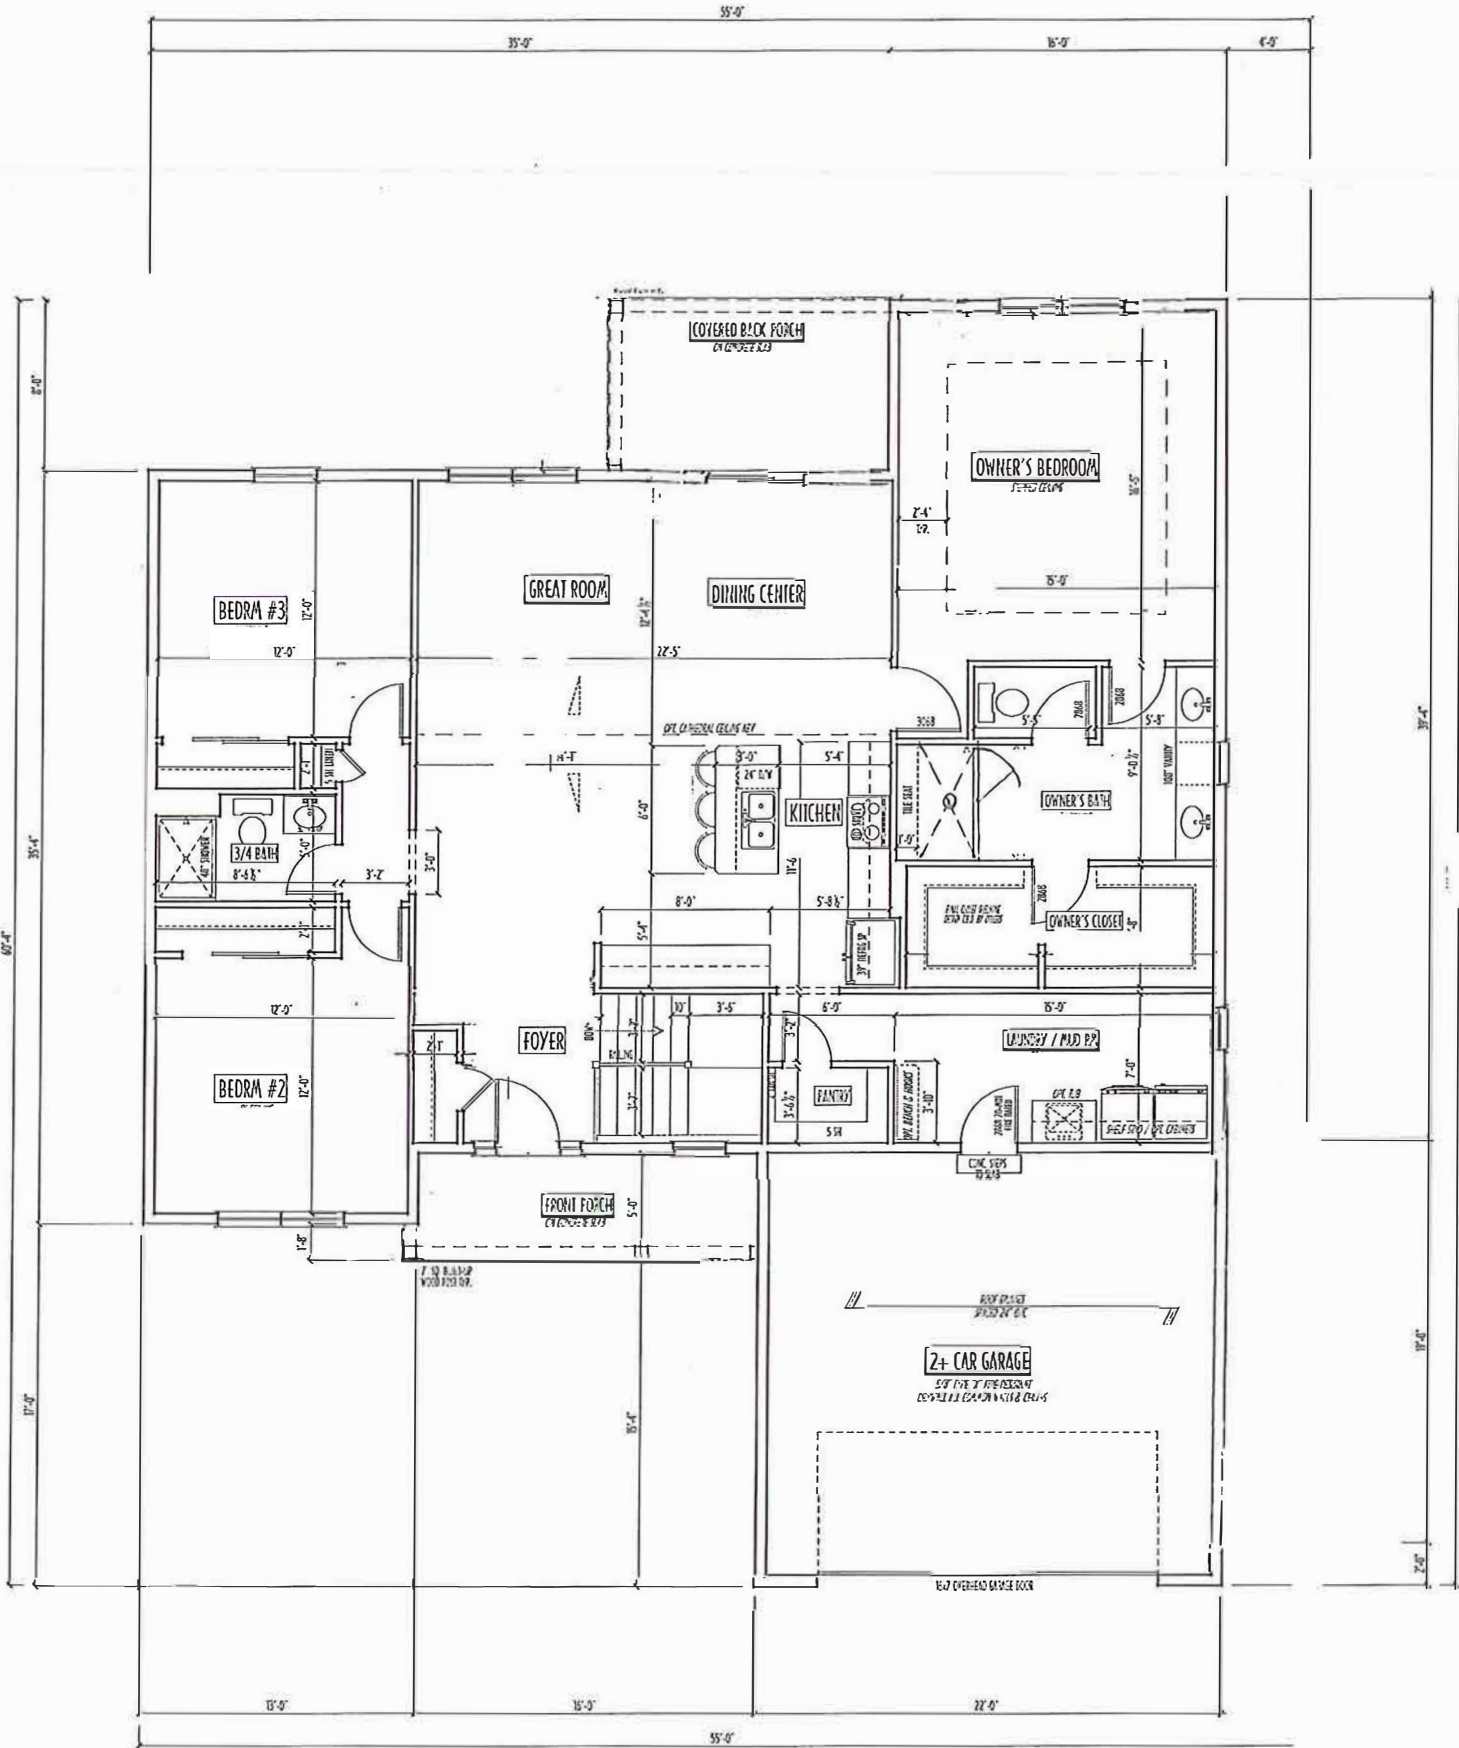


FIRST FLOOR PLAN
SCALE: 1/4" = 1'-0"

PLEASE NOTE: THIS PLAN IS A PRELIMINARY DESIGN. IT IS NOT TO BE USED FOR CONSTRUCTION. PLEASE REFER TO YOUR CONTRACT FOR SPECIFICATIONS AND DETAILS.

1ST FLR

P&D Builders Ltd.
59 Great Parkway Suite 100
Delaware, Ohio 43015
Phone: 614-201-6079
Fax: 614-201-6084
www.pndbuilders.com

PRELIMINARY DESIGN
NOT TO SCALE - NOT FOR CONSTRUCTION

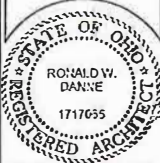

Danne
Residential Design & Drafting
614-201-1234 danne@pnd.com

REVISION DATE	BY	REV
4/20/20	rd	1
4/22/20	rd	2

SCALE: 1/4" = 1'-0"

DESIGNED BY: P&D / rwd

FIRST FL OOR = 1,803 SQ. FT.
0.1PT FIN. BSMT = 0.1PT