

P&D Builders - Job # 1697

ELEVATIONS



59 Graff Parkway Suite 100
Delaware, Ohio 43015
7401 201-6079
Fax 7401 201-6084
www.pndbuilders.com

ALL ELEVATIONS ARE THE EXCLUSIVE PROPERTY OF P&D BUILDERS, LTD.
NO REPRODUCTION OR CREATION OF THESE PLANS MAY BE MADE
WITHOUT THE WRITTEN CONSENT OF THE ARCHITECT OF THE FIRM.

NO JOB

JOB LOCATION

ARCHITECTURAL

DATE

SCALE

NOTES

REVISIONS

PROJECT

OWNER

DATE

SCALE

NOTES

REVISIONS

PROJECT

OWNER

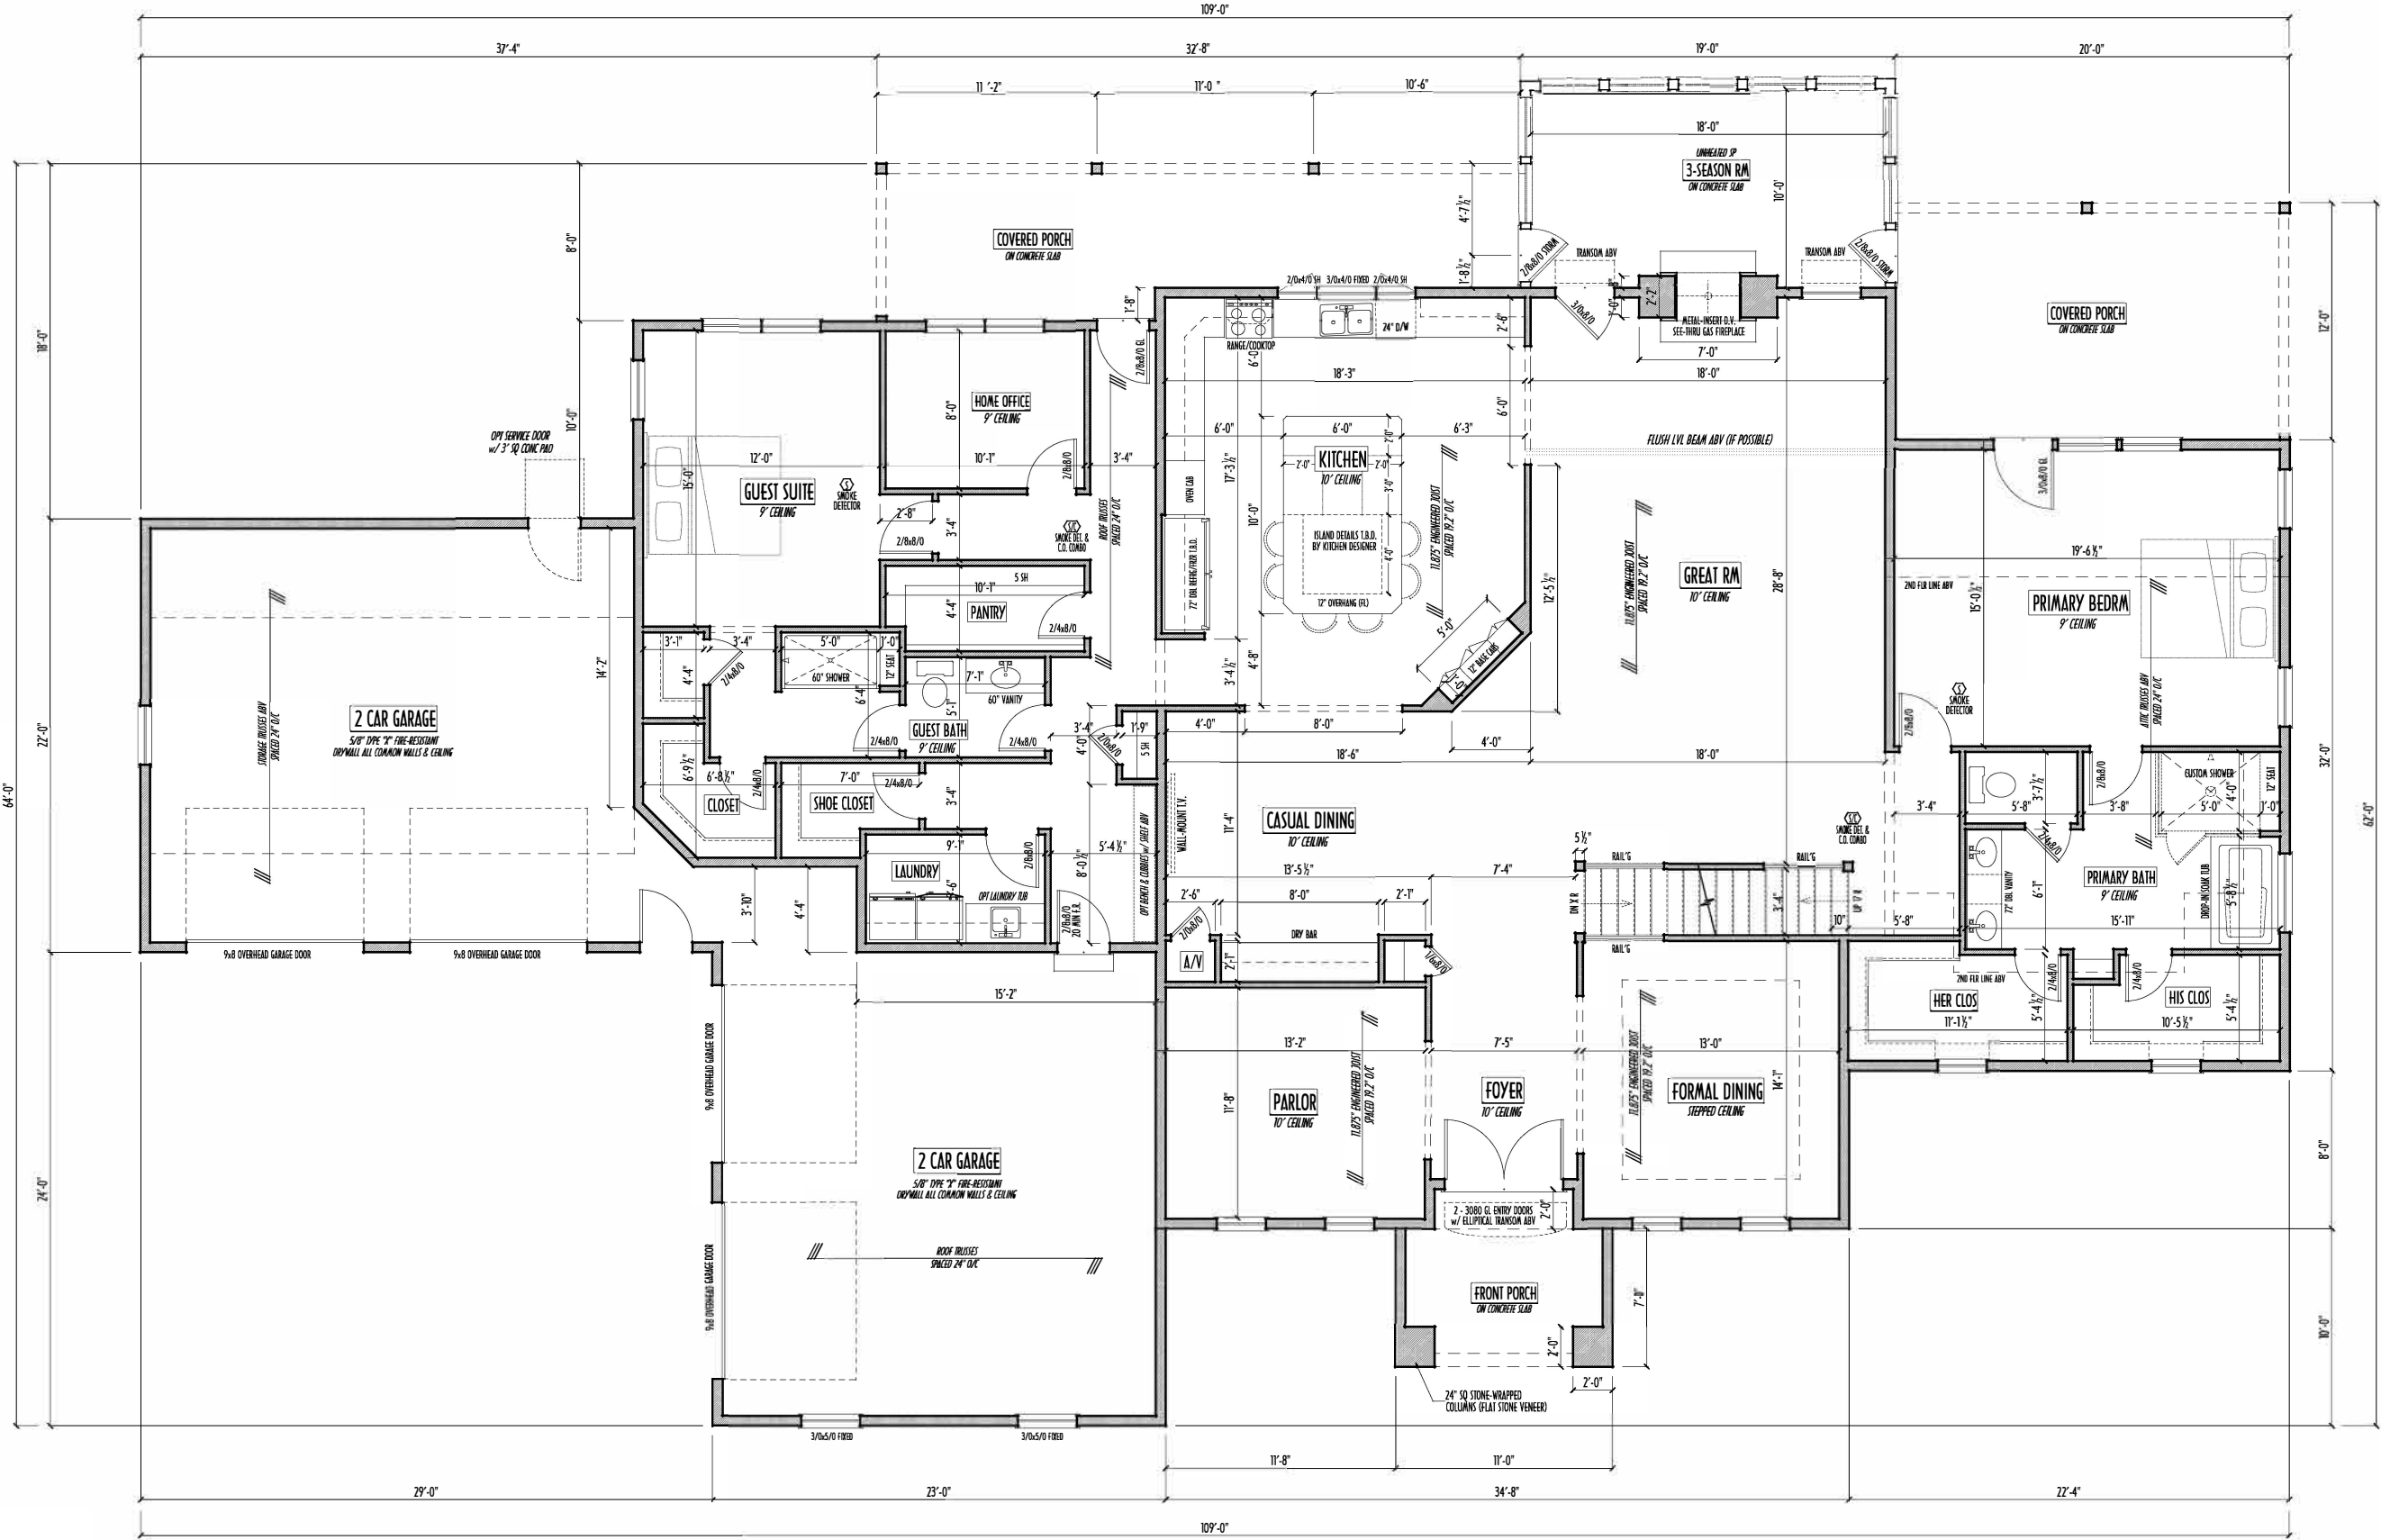

FIRST FLOOR PLAN
SCALE: 1/4" = 1'-0"

FIRST FLR LIVING SP =	3,194 SQ. FT.
SECOND FLR LIVING SP =	2,237 SQ. FT.
TOTAL LIVING SP =	5,431 SQ. FT.
OPT. FIN. BSMT AREA =	1,761 SQ. FT.

1ST FLR

P&D BUILDERS
EST. 1962

59 Greif Parkway Suite 100
Delaware, Ohio 43015
(740) 201-8079
Fax (740) 201-8084
www.pndbuilders.com

ALL DRAWINGS ARE THE EXCLUSIVE PROPERTY OF P&D BUILDERS, LTD.
NO REPRODUCTION OR CIRCULATION OF THESE DRAWINGS IS ALLOWED
WITHOUT THE WRITTEN CONSENT OF THE ARCHITECT OF THE FIRM.

NO JOB

JOB LOCATION

ARCHITECTURAL APPROVAL

PRELIMINARY DESIGN - NOT FOR CONSTRUCTION

A NEW WOOD-FRAME SINGLE FAMILY CONSTRUCTION

STATE OF OHIO
REGISTERED ARCHITECT
RONALD W. DANNE
1717085
RONALD W. DANNE, LICENSE #1717085
EXPIRATION DATE 12/31/2025
Danne
Residential Design & Drafting, Inc.
614.207.6266 danne@danne.com

REVISION DATE	BY	TO/CD
8/26/24 & 8/28/24	rwd	concept
9/1/24 & 9/4/24	rwd	concept rev
9/29/24 & 10/1/24	ldn	concept rev
10/7/24 & 10/9/24	j/r	concept rev
10/10/24 & 10/23/24	rwd	prelims
11/5/24 & 11/6/24	j/r	prelim rev
11/10/24 & 11/18/24	rwd	prelim rev
12/9/24 & 12/12/24	j/r	prelim rev

TO SCALE WHEN PRINTED 24x36 - PAPER SIZE 11"
0' 1" 2' 3' 4' 5' 6'
FIELD MEASUREMENTS - DO NOT SCALE FROM

DESIGNED BY P&D / rwd

PAGE 1 3 of 9

P&D Builders - Job # 1697



SECOND FLOOR CEILINGS AT 8'-1 1/8" ROUGH UNLESS NOTED
SECOND FLOOR WINDOWS HEADERS AT 6'-10" UNLESS NOTED
EXTERIOR WALLS ARE SHOWN 6" WIDE (2x6 STUDS @ 16" O/C UNLESS NOTED)
INTERIOR WALLS ARE SHOWN 3.5" WIDE (2x4 STUDS @ 16" O/C UNLESS NOTED)
SECOND FLOOR DESIGN LIVE LOAD = 40 PSF (BEDRMS 30 PSF)
WINDOWS & DOORS (BRAND & DESIGN) PER CONTRACT
INTERIOR DOORS SHOWN 4" OFF CORNERS UNLESS NOTED
IN SLEEPING ROOMS, AT LEAST ONE WINDOW MUST MEET EMERGENCY EGRESS REQUIREMENTS (MIN. 20" WIDE X 24" TALL & 5.7 SQ.FT.) PER R.C.O. 310
CONFIRM WINDOW ROUGH-OPENINGS WITH MANUFACTURER AND ADJUST FRAMING DIMENSIONS AS NECESSARY
NOTE: DIMENSIONS FOR ANGLED WALLS MAY CONTAIN ROUNDING ERRORS OF LESS THAN 1/8" TYPICALLY
FINAL/INSTALLED INSULATION VALUES SHOULD MATCH R-VALUE SHEETS FROM TACOMA ENERGY (THOSE SHOWN ON THESE PLANS ARE PRELIMINARY/REFERENCE ONLY)
INSTALL ALL LVL & LSL BEAMS WITH LABELS VISIBLE FOR BLOG INSPECTION
FOAM PLASTIC/INSULATION SHALL BE INSTALLED PER RCD 314 & 315 <75 PSR, <450 SDR PER ASTM E84

SECOND FLOOR PLAN
SCALE: 1/4" = 1'-0"

FIRST FLR LIVING SP =	3,194 SQ.FT.
SECOND FLR LIVING SP =	2,237 SQ.FT.
TOTAL LIVING SP =	5,431 SQ.FT.
OPT. FIN. BSMT AREA =	1,761 SQ.FT.

PRELIMINARY DESIGN - NOT FOR CONSTRUCTION

2ND FLR

P&D BUILDERS

EST. 1962

59 Graff Parkway Suite 100
Suite 100
Delaware, Ohio 43015
7401 201-8079
Fax 7401 201-8084
www.pndbuilders.com

ALL DRAWINGS ARE THE EXCLUSIVE PROPERTY OF P&D BUILDERS, LTD.
NO REPRODUCTION OR CREATION OF THESE PLANS MAY BE MADE
WITHOUT THE WRITTEN CONSENT OF THE ARCHITECT OF THE FIRM.

NO JOB

JOB LOCATION

ARCHITECTURAL APPROVAL

A NEW WOOD-FRAME SINGLE FAMILY CONSTRUCTION

STATE OF OHIO

REGISTERED ARCHITECT

RONALD W. DANNE

1717085

RONALD W. DANNE, LICENSE 1717085
EXPIRATION DATE 12/31/2025

Danne

Residential Design & Drafting, Inc.

614.207.6266 danneand@gmail.com

REVISION DATE:	BY:	PHW/CD
8/26/24 & 8/28/24	rwd	concept
9/1/24 & 9/4/24	rwd	concept rev
9/29/24 & 10/1/24	ldn	concept rev
10/7/24 & 10/9/24	j/r	concept rev
10/10/24 & 10/23/24	rwd	prelim
11/5/24 & 11/6/24	j/r	prelim rev
1/10/24 & 1/18/24	rwd	prelim rev
2/9/24 & 2/12/24	j/r	prelim rev


TO-SCALE WHEN PRINTED 24x36 - PAPER SIZE 11"
0' 1" 2' 3' 4' 5' 6'
FIELD DIMENSIONS - DO NOT SCALE FROM

DESIGNED BY: P&D / rwd

PAGE: 4 of 9

REVISION DATE	BY	DESCRIPTION
8/26/24 & 8/28/24	rwd	concepts
9/1/24 & 9/4/24	rwd	concept rev
9/29/24 & 10/1/24	ldn	concept rev
10/7/24 & 10/9/24	j/r	concept rev
10/10/24 & 10/23/24	rwd	prelims
11/5/24 & 11/6/24	j/r	prelim rev
11/10/24 & 11/16/24	rwd	prelim rev
12/9/24 & 12/10/24	j/r	prelim rev

PRELIMINARY DESIGN - NOT FOR CONSTRUCTION

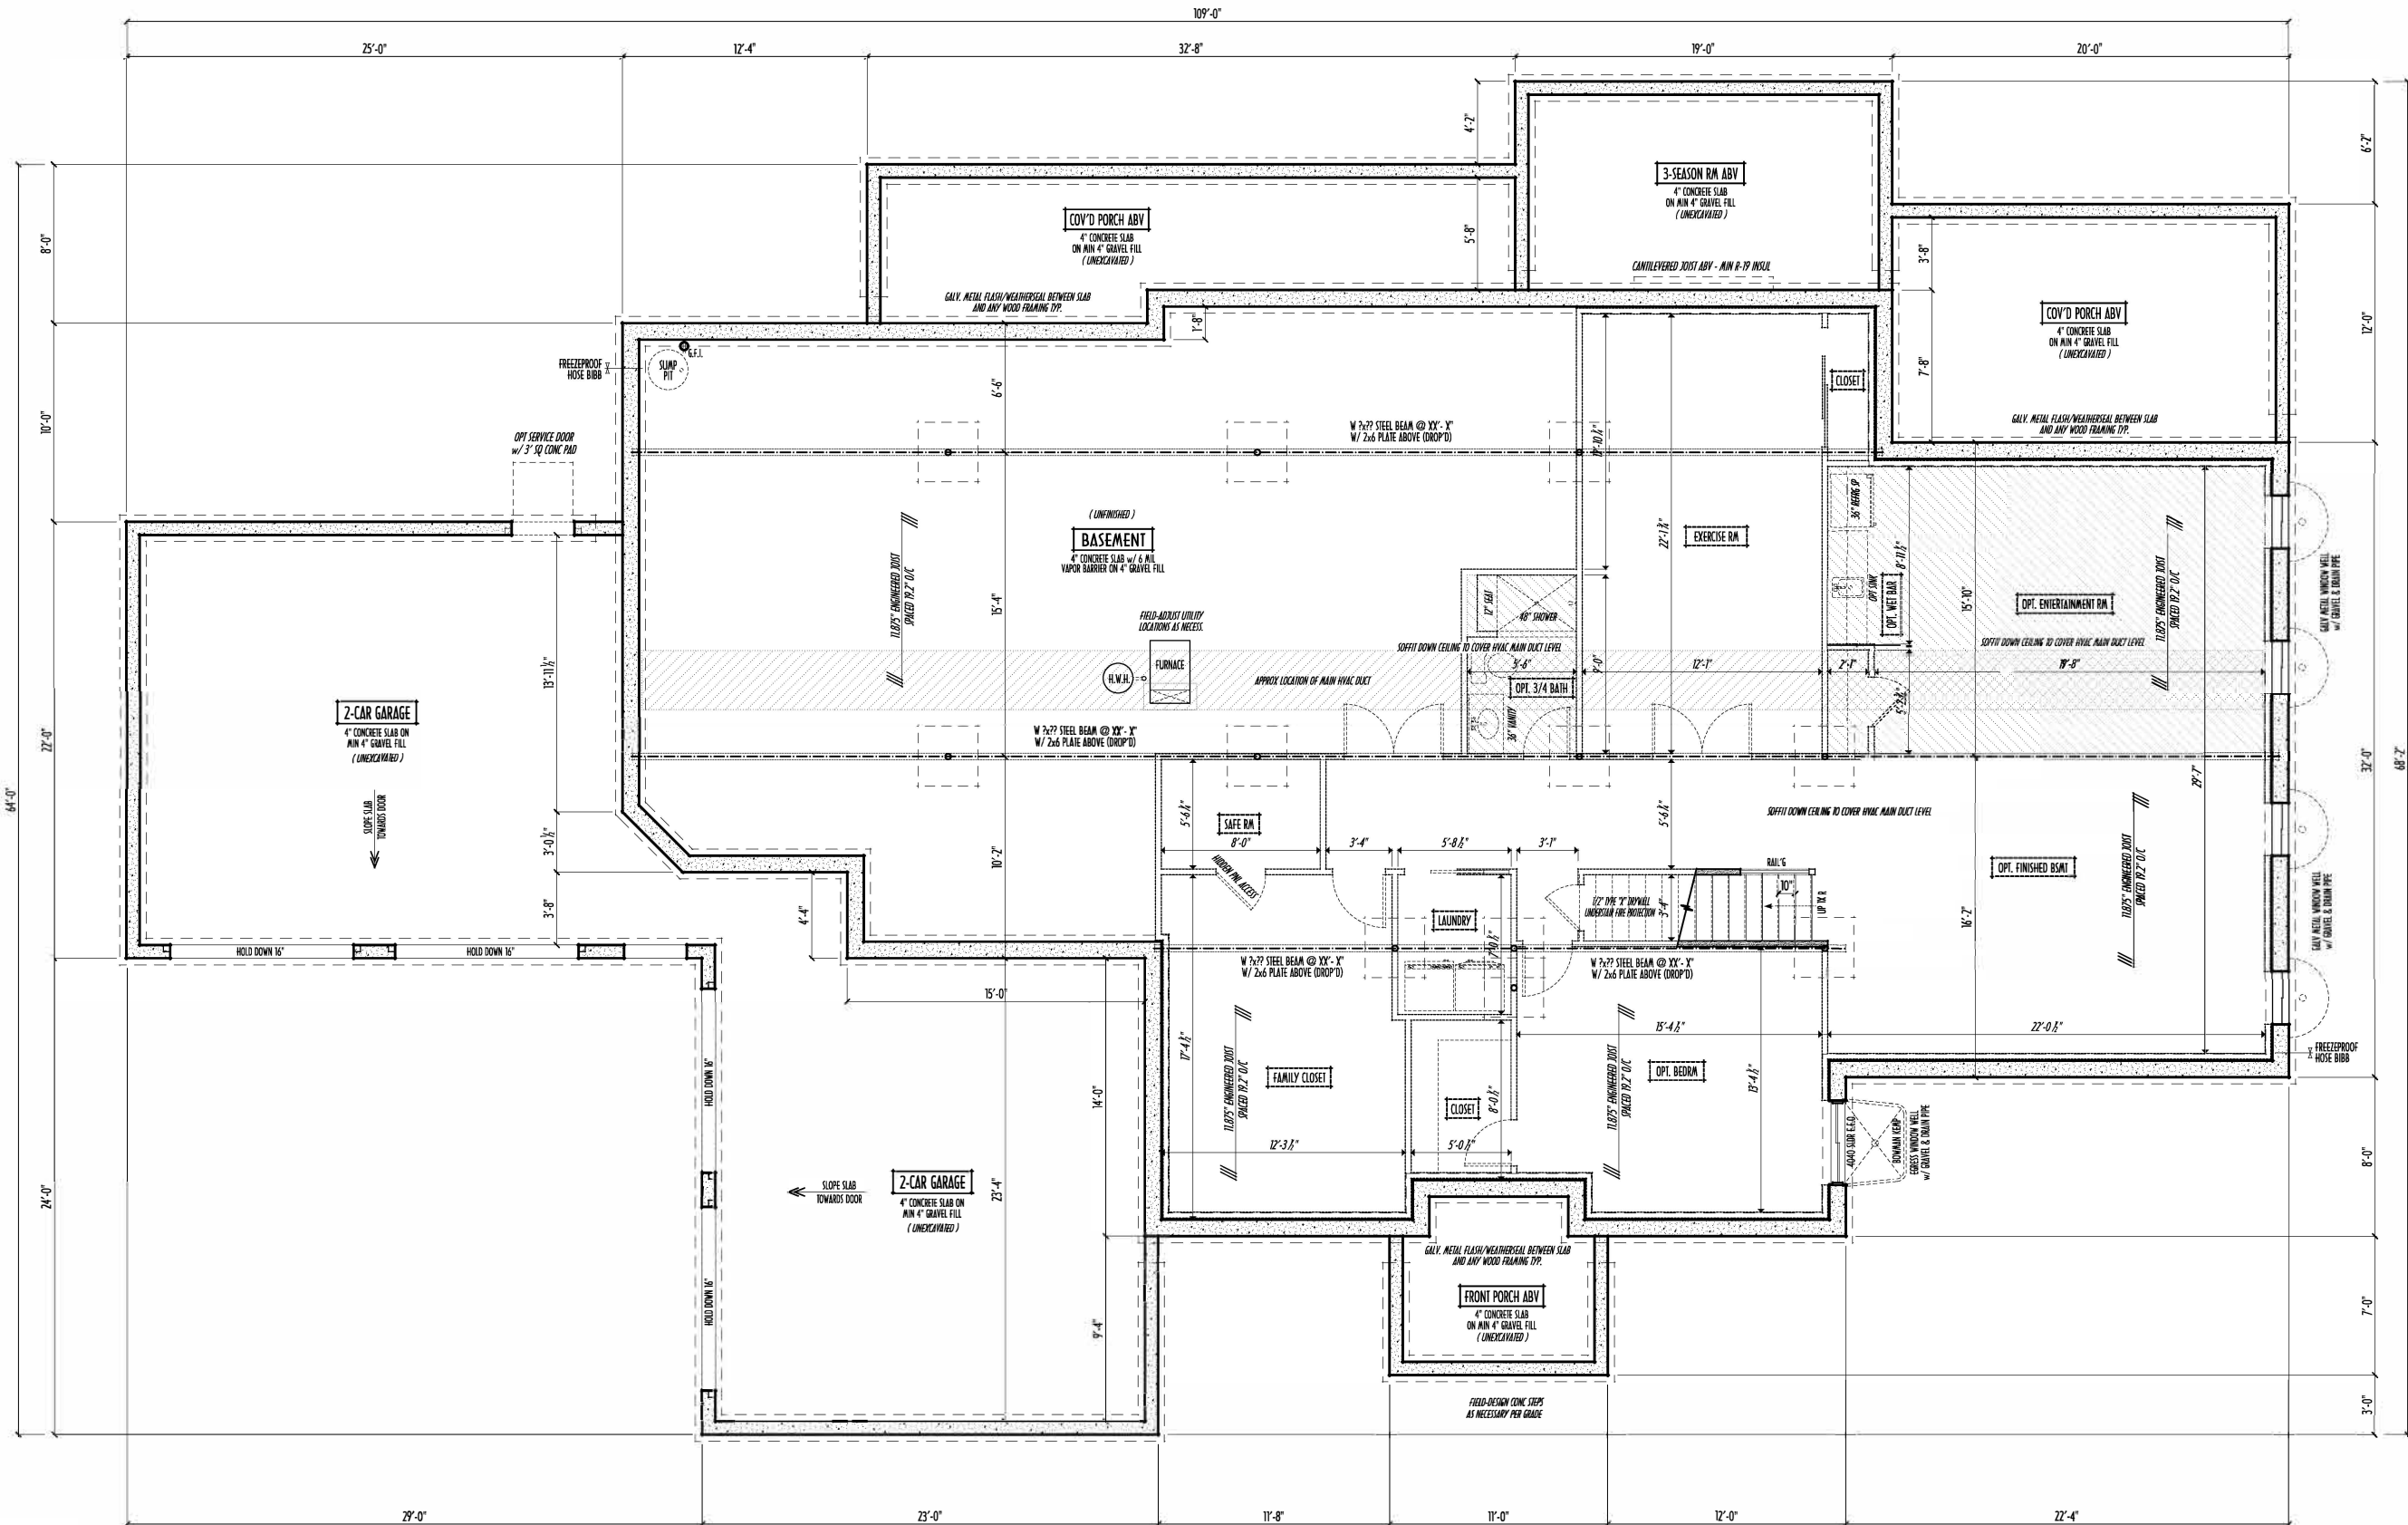

FOUNDATION PLAN
SCALE: 1/4" = 1'-0"

FIRST FLR LIVING SP =	3,194 SQ. FT.
SECOND FLR LIVING SP =	2,237 SQ. FT.
TOTAL LIVING SP =	5,431 SQ. FT.
OPT. FIN. BSMT AREA =	1,761 SQ. FT.