

The Lexington Sales Brochure



Handicap accessible floor plans are available by request. Please talk with your agent to find out more.

NOTE: PRICES, SPECIFICATIONS, AND DIMENSIONS ARE APPROXIMATE AND SUBJECT TO CHANGE WITHOUT NOTICE.

NOTES: All dimensions are approximate and subject to change without notice

DATE:
6/10/2026

SCALE:

NTS

SHEET:

The Lexington
Sales Brochure
Advantage Series




**Enchanted
HOMES**

Enchanted Construction
1479 Mt. Lebanon Rd
Campobello, SC 29322

**1216
SQ FT**

The Lexington

3 Bedrooms
2 Bathrooms
1216 Sq. Ft.

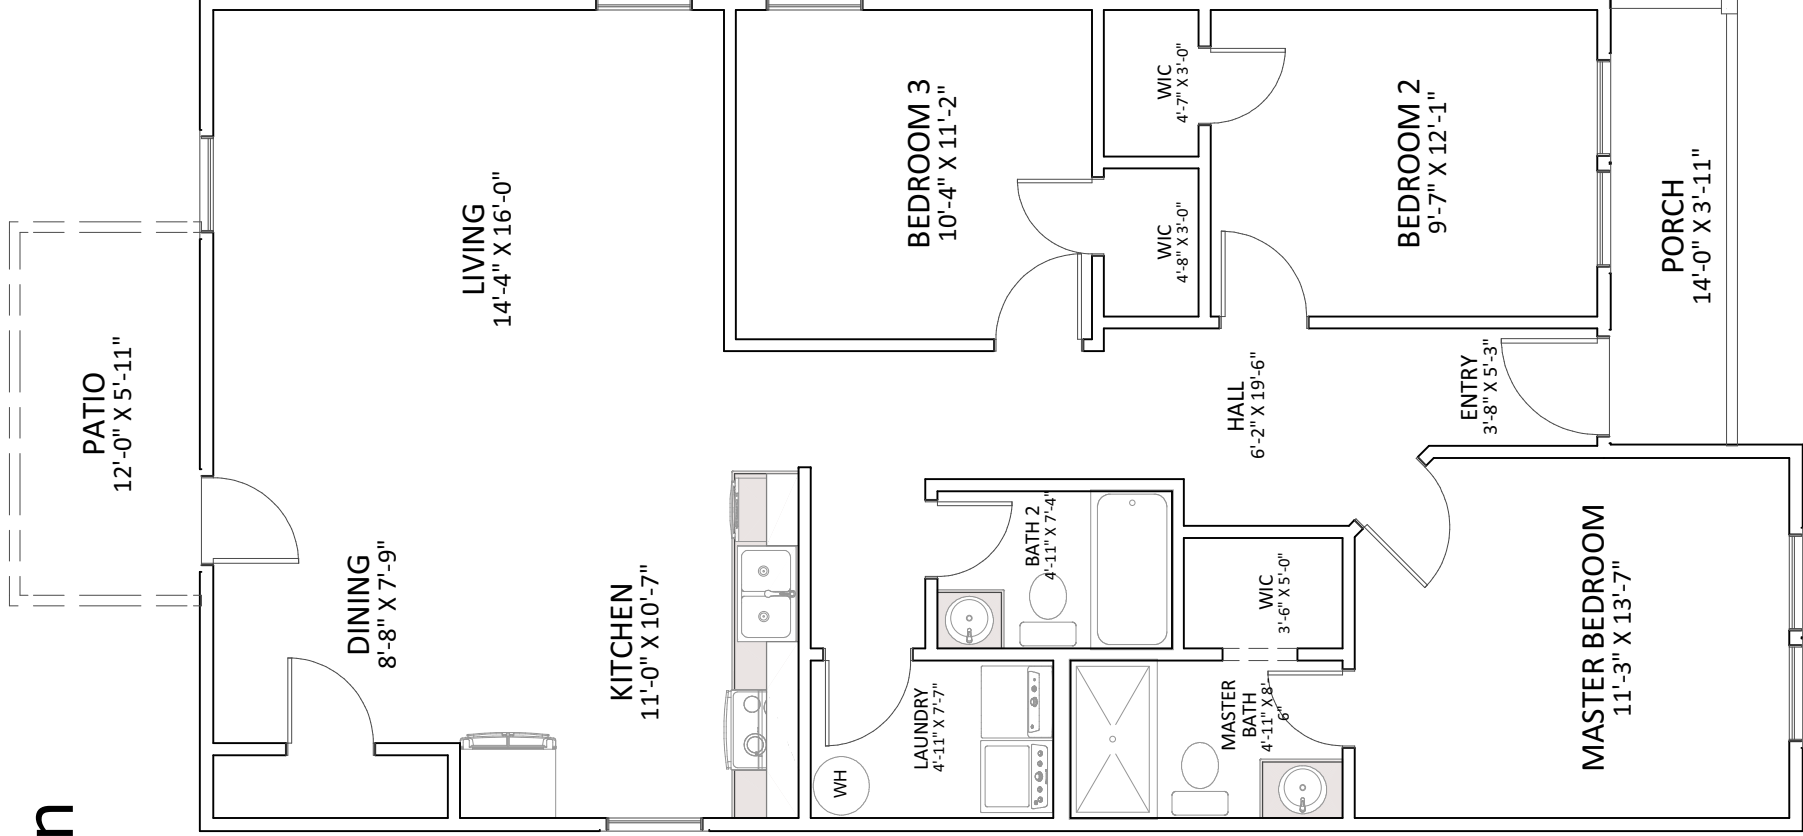

Handicap accessible floor plans are available by request. Please talk with your agent to find out more.

NOTE: PRICES, SPECIFICATIONS, AND DIMENSIONS ARE APPROXIMATE AND SUBJECT TO CHANGE WITHOUT NOTICE.

NOTES: All dimensions are approximate and subject to change without notice
DATE: 6/10/2026
SCALE: NTS
SHEET:

The Lexington
Sales Brochure
Advantage Series




1216 SQ FT
Enchanted Construction
1479 Mt. Lebanon Rd
Campobello, SC 29322

The Lexington

with Upgraded Patio

3 Bedrooms
2 Bathrooms
1216 Sq. Ft.

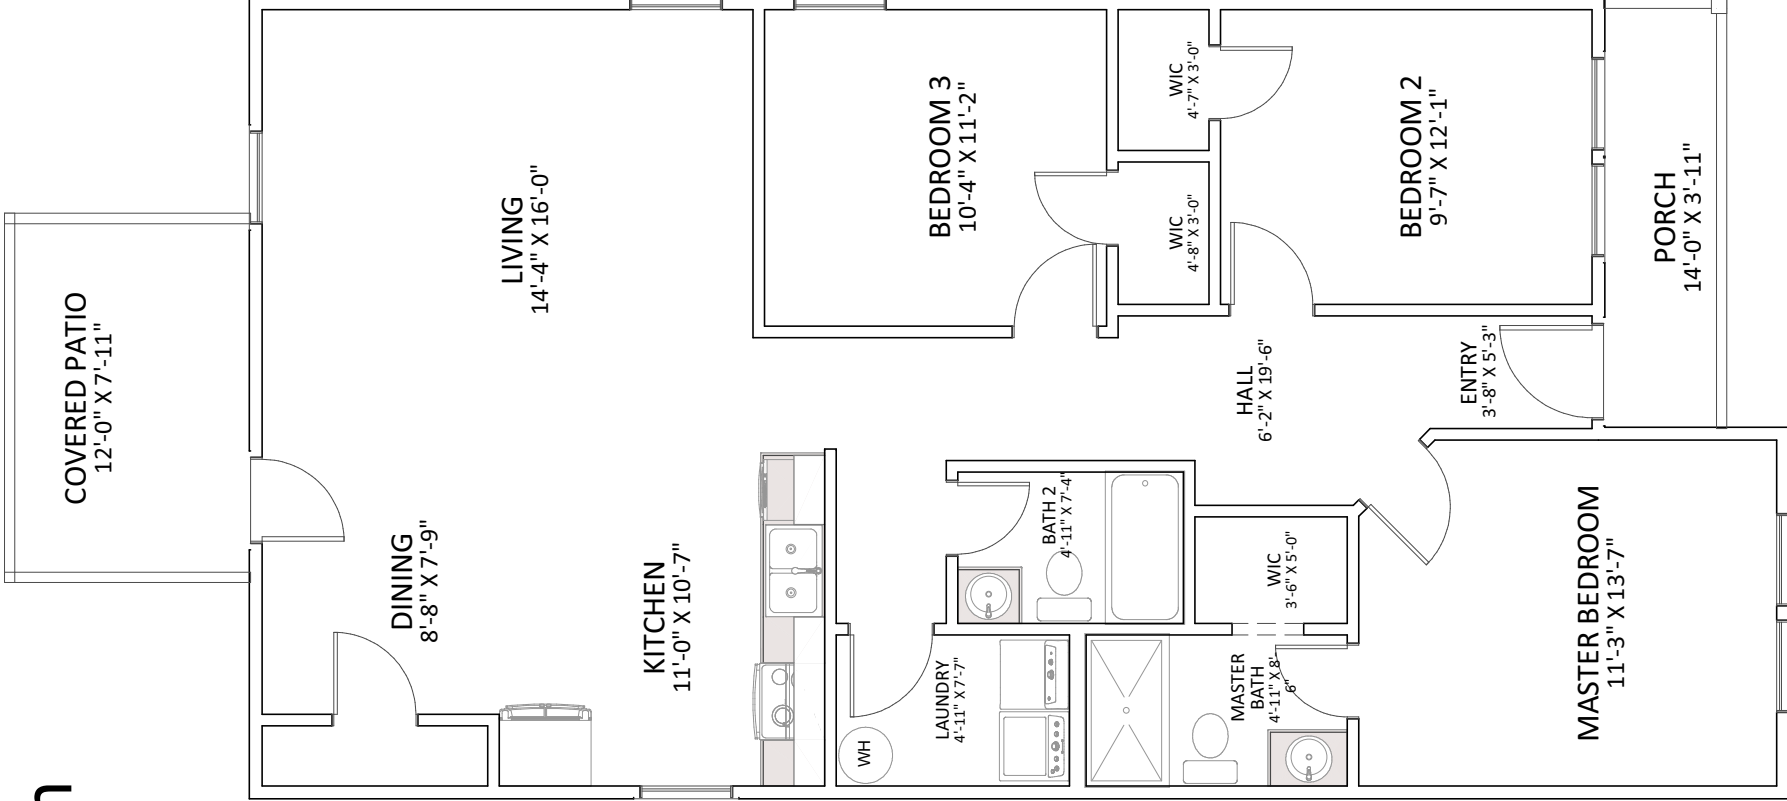

Handicap accessible floor plans are available by request. Please talk with your agent to find out more.

NOTE: PRICES, SPECIFICATIONS, AND DIMENSIONS ARE APPROXIMATE AND SUBJECT TO CHANGE WITHOUT NOTICE.

DATE:	6/10/2026
SCALE:	NTS
SHEET:	

The Lexington with Upgraded Patio
Sales Brochure
Advantage Series




Enchanted Construction
1479 Mt. Lebanon Rd
Campobello, SC 29322

1216
SQ FT

The Lexington

with Master Upgrade

3 Bedrooms
2 Bathrooms
1216 Sq. Ft.

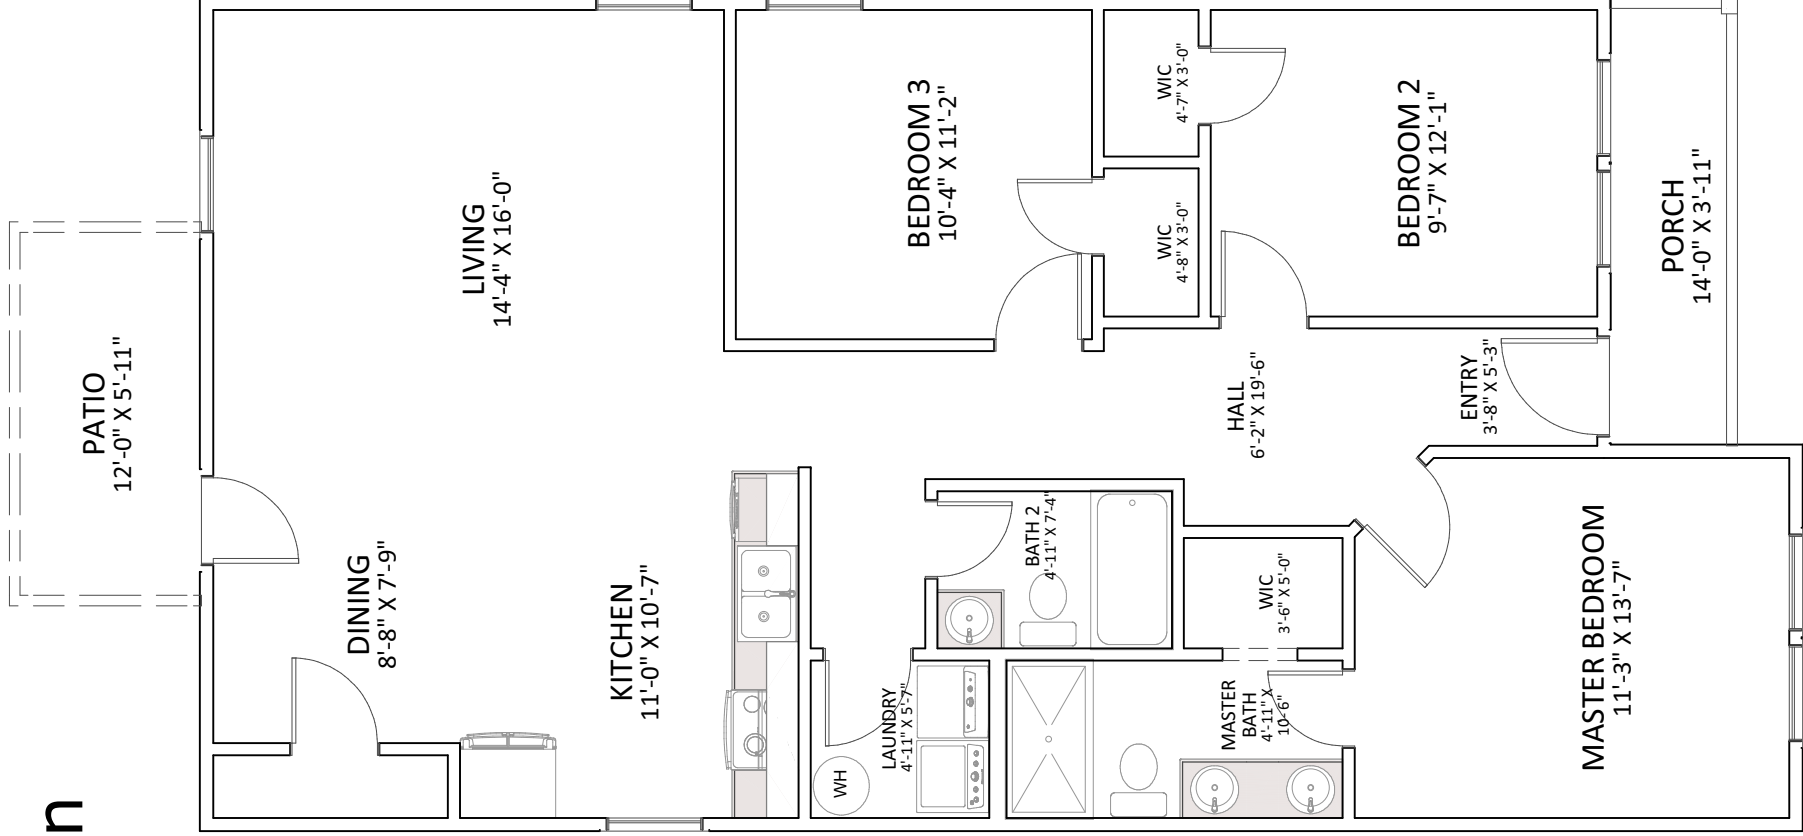

Handicap accessible floor plans are available by request. Please talk with your agent to find out more.

NOTE: PRICES, SPECIFICATIONS, AND DIMENSIONS ARE APPROXIMATE AND SUBJECT TO CHANGE WITHOUT NOTICE.

NOTES: All dimensions are approximate and subject to change without notice
DATE: 6/10/2026
SCALE: NTS
SHEET:

The Lexington with Master Upgrade
Sales Brochure
Advantage Series




1216
SQ FT

Enchanted Construction
1479 Mt. Lebanon Rd
Campobello, SC 29322

The Lexington

with Kitchen Upgrade

3 Bedrooms
2 Bathrooms
1216 Sq. Ft.

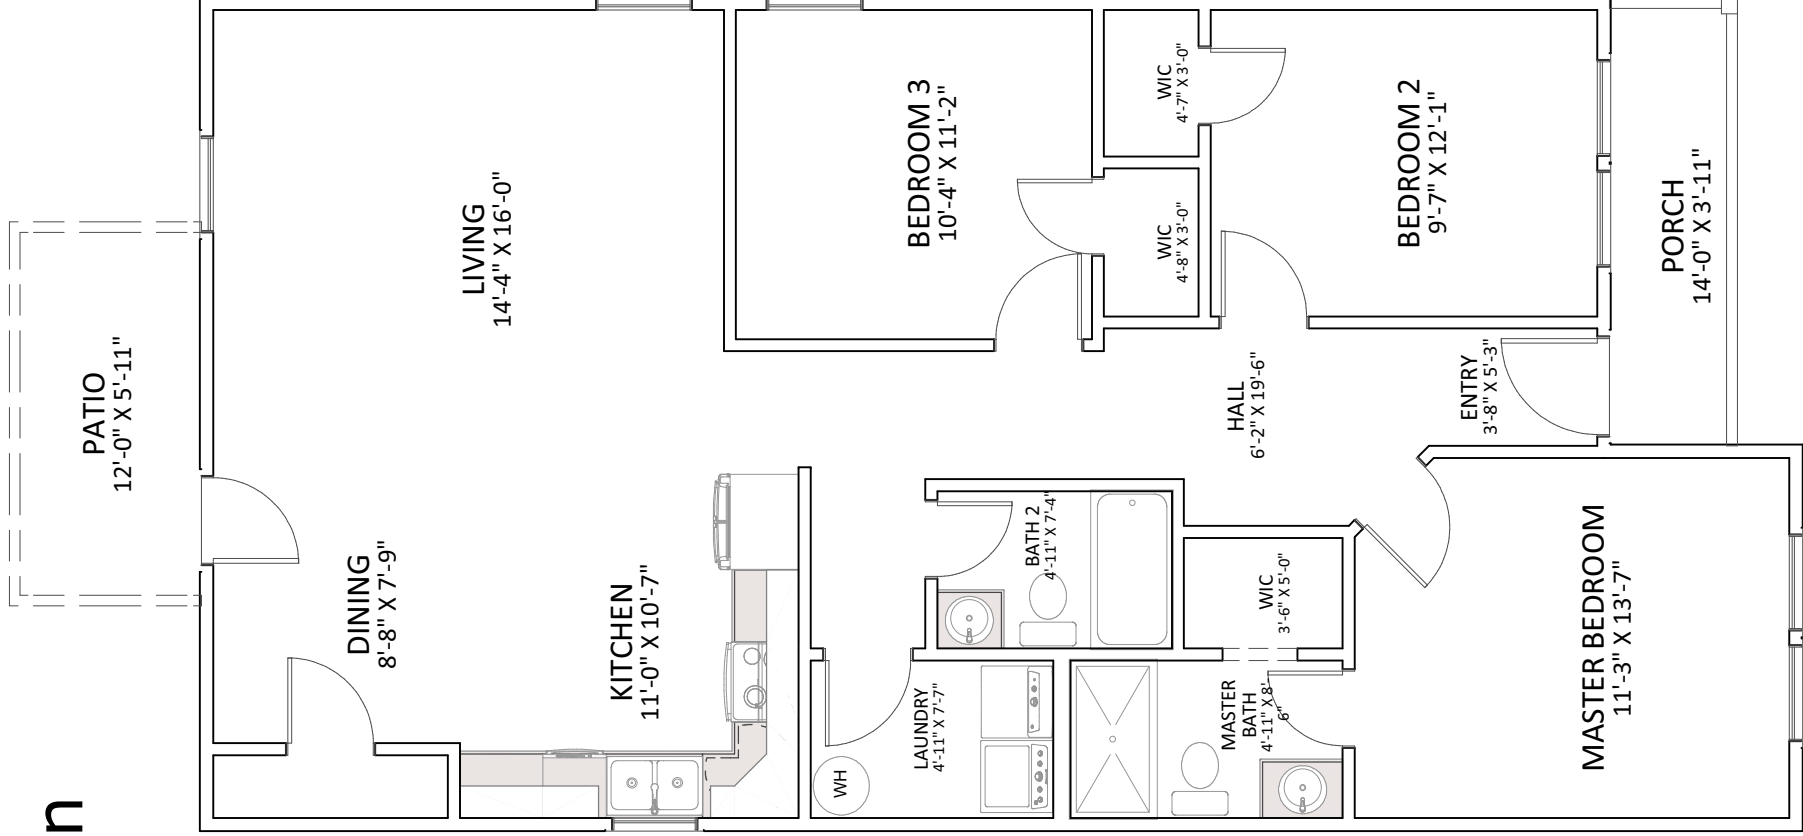

Handicap accessible floor plans are available by request. Please talk with your agent to find out more.

NOTE: PRICES, SPECIFICATIONS, AND DIMENSIONS ARE APPROXIMATE AND SUBJECT TO CHANGE WITHOUT NOTICE.

NOTES: All dimensions are approximate and subject to change without notice.
DATE: 6/10/2026
SCALE: NTS
SHEET:

The Lexington with Kitchen Upgrade
Sales Brochure
Advantage Series



Enchanted Construction
1479 Mt. Lebanon Rd
Campobello, SC 29322
1216
SQ FT