


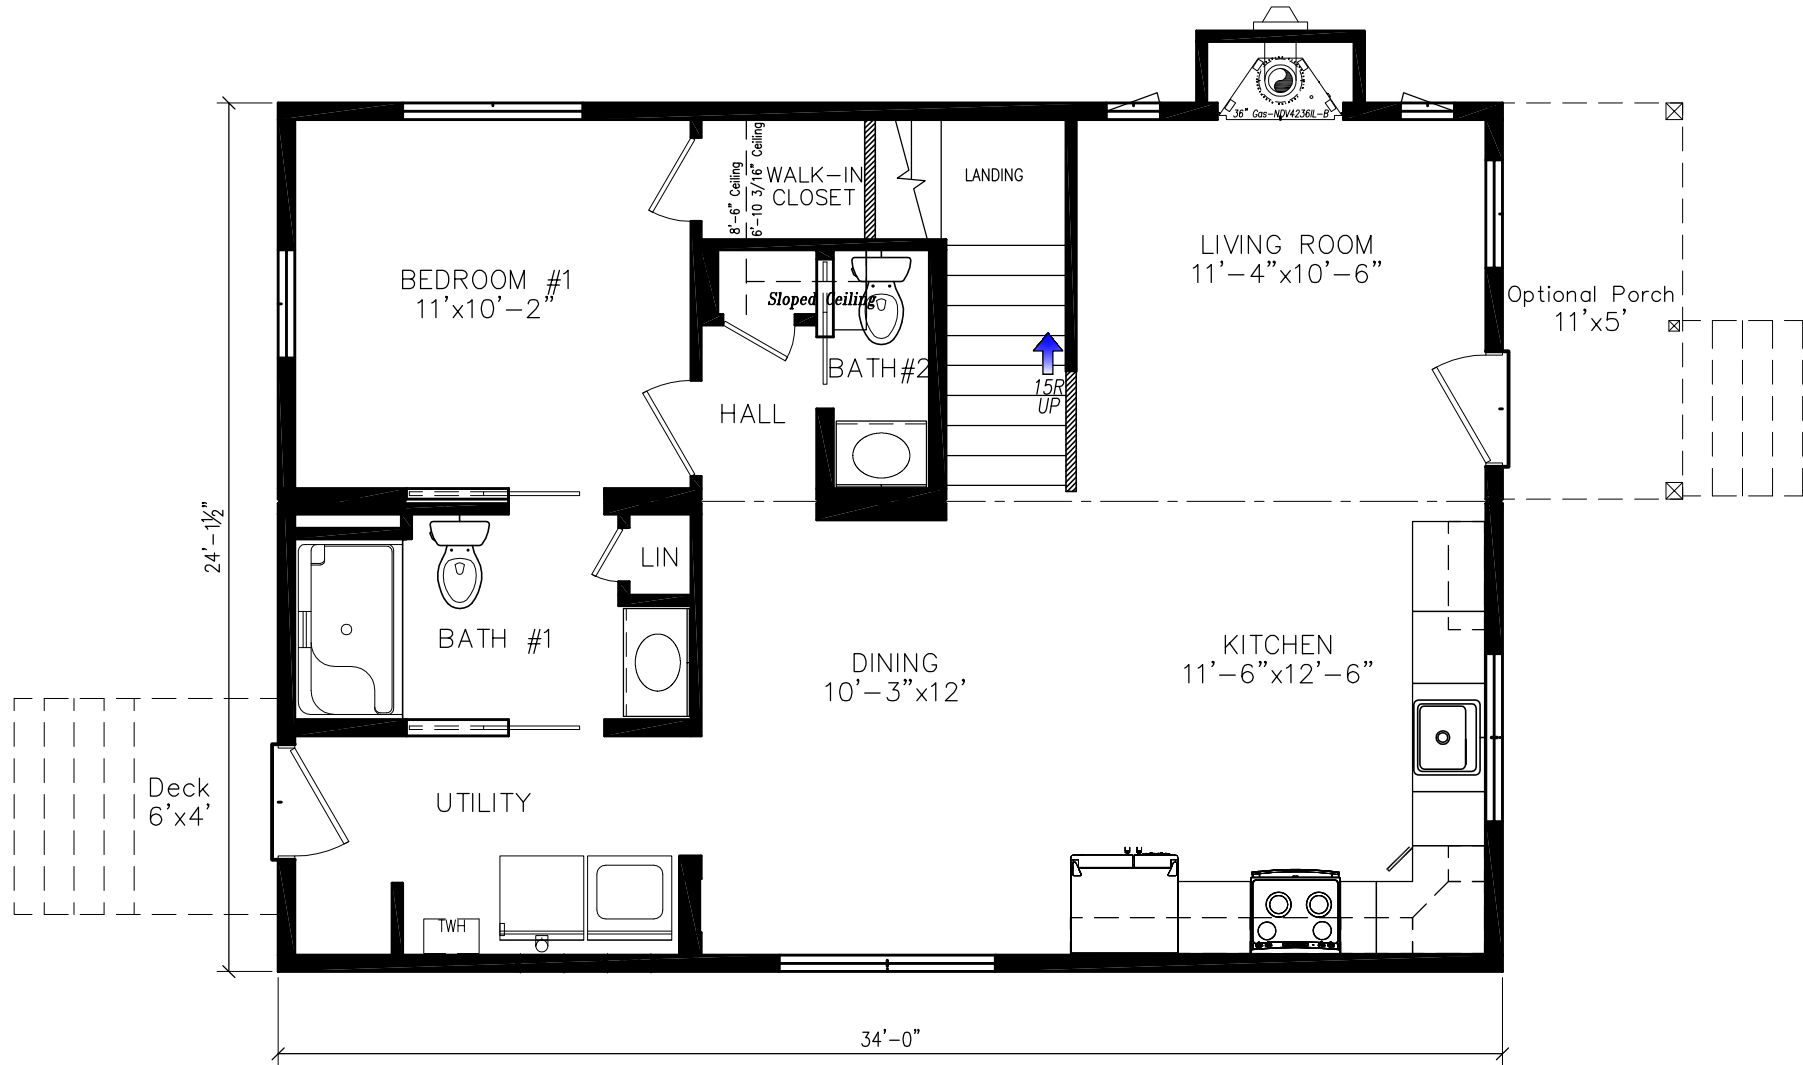

The Holly Oak
24' x 34'
816 SQ. FT.



BERACAH HOMES

9590 Nanticoke Business Park Drive
Greenwood, Delaware 19950
www.beracahomes.com

CUSTOMER

NAME: DRAWN: REVISION: Kelvin Beltran 24-3594_PD1	DATE:	
	DATE:	SCALE:
	AS NOTED	

Ranch: 24' x 34' (The Holly Oak)


STATE, COUNTY, CITY

SHEET:


L1

PROJECT:

00-0000

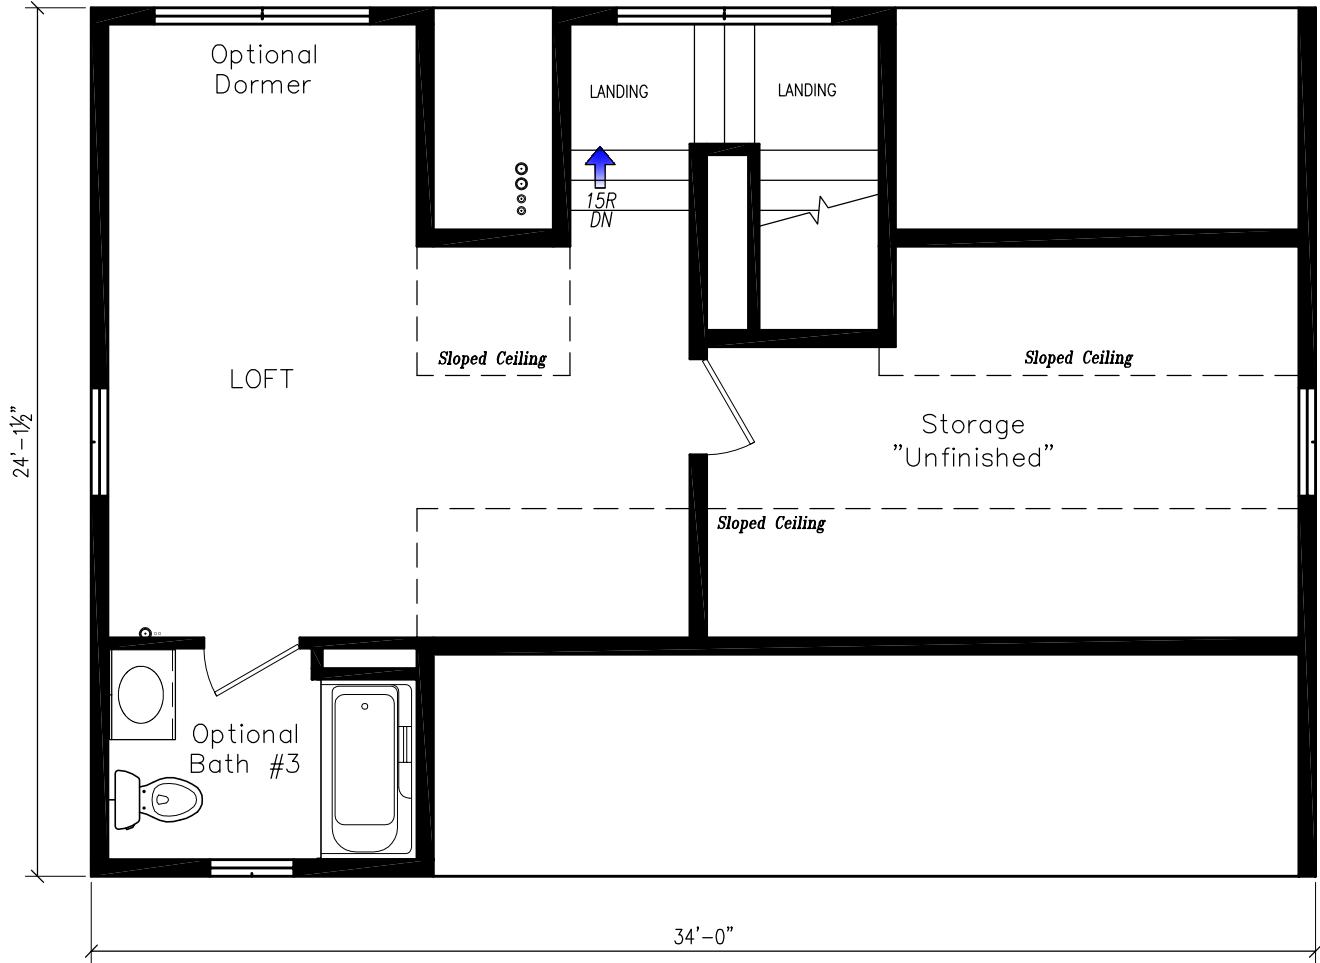

Optional Second Floor
560 SQ. FT. Total

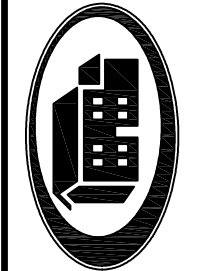

BERACAH HOMES

9590 Nanticoke Business Park Drive
Greenwood, Delaware 19950
www.beracahomes.com

CUSTOMER

DRAWN:	DATE:	
	DATE:	DATE:
REVISION: Kelvin Beltran 24-3594_PD1		SCALE: AS NOTED

Ranch: 24' x 34' (The Holly Oak)

STATE, COUNTY, CITY

SHEET:

L1.1

PROJECT:

00-0000



FRONT ELEVATION

- Shown w/ the following options not included in base price:
- * (3) 9'-6" Dormers
 - * Gable Porch w/ Round Pediment by Others
 - * Window Lineals ILO Shutters at Windows
 - * Cornice
 - * Flower Box



BERACAH HOMES

9590 Nanticoke Business Park Drive
Greenwood, Delaware 19950
www.beracahomes.com

CUSTOMER

DRAWN:	DATE:
REVISION: Kelvin Beltran 24-3594_PD1	SCALE: AS NOTED

HOUSE
STYLE: Ranch: 24' x 34' (The Holly Oak)

STATE, COUNTY, CITY

SHEET:

LIT-ELEV

PROJECT:

00-0000

7/24/2024 8:56 AM