

P&D Builders - Job # 1351




2 REAR ELEVATION



1 FRONT ELEVATION

ELEVATION MATERIAL LEGEND

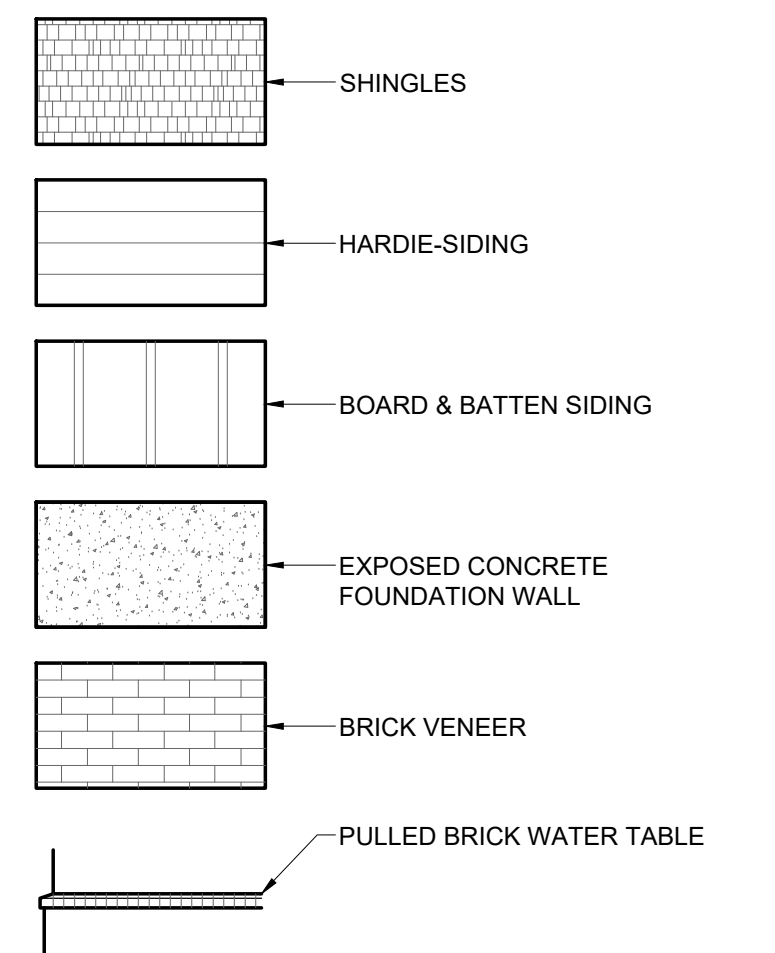

#	DATE	ISSUED WITH: CHANGE DESCRIPTION



PRELIMINARY
NOT FOR
CONSTRUCTION

SCOTT
DRAWER
LICENSE #14654
EXPIRATION DATE 12/31/2019

SCALE: 1/4" = 1'-0"

SHEET # / DESCRIPTION

EXTERIOR ELEVATIONS

A2-1

DATE: 12.26.2018


QTO SET

SBA STUDIOS PROJECT # 2018-336

P&D Builders - Job # 1351



2 LEFT SIDE ELEVATION

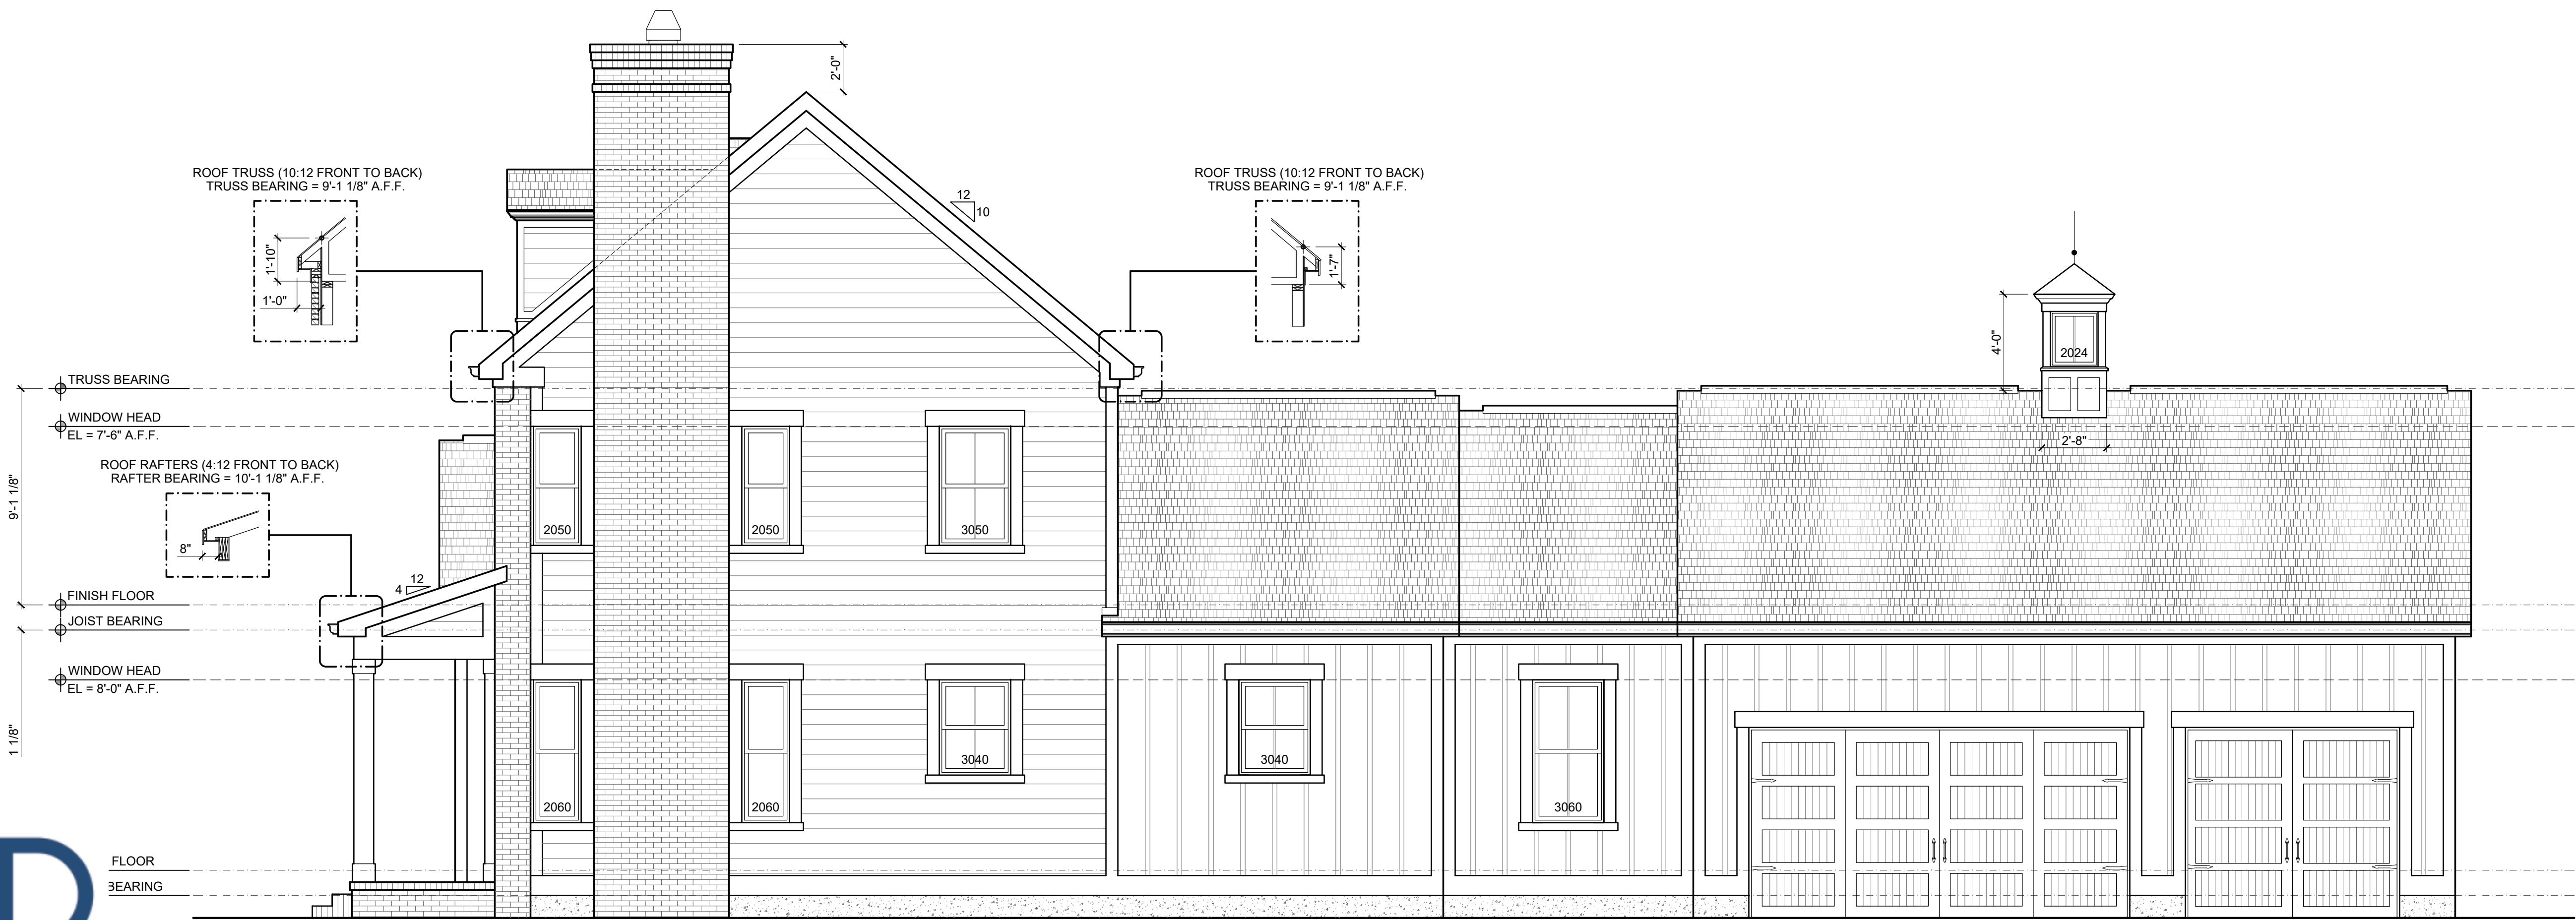

1 RIGHT SIDE ELEVATION

ELEVATION MATERIAL LEGEND

- SHINGLES
- HARDIE-SIDING
- BOARD & BATTEN SIDING
- EXPOSED CONCRETE FOUNDATION WALL
- BRICK VENEER
- PULLED BRICK WATER TABLE

#	DATE	ISSUED WITH: CHANGE DESCRIPTION



SCALE: 1/4" = 1'-0"

SHEET # / DESCRIPTION

EXTERIOR ELEVATIONS

A2-2

DATE: 12.26.2018


QTO SET

SCOTT BAKER, LICENSE #14654

EXPIRATION DATE 12/31/2019

SBA STUDIOS PROJECT # 2018-336

P&D Builders - Job # 1351

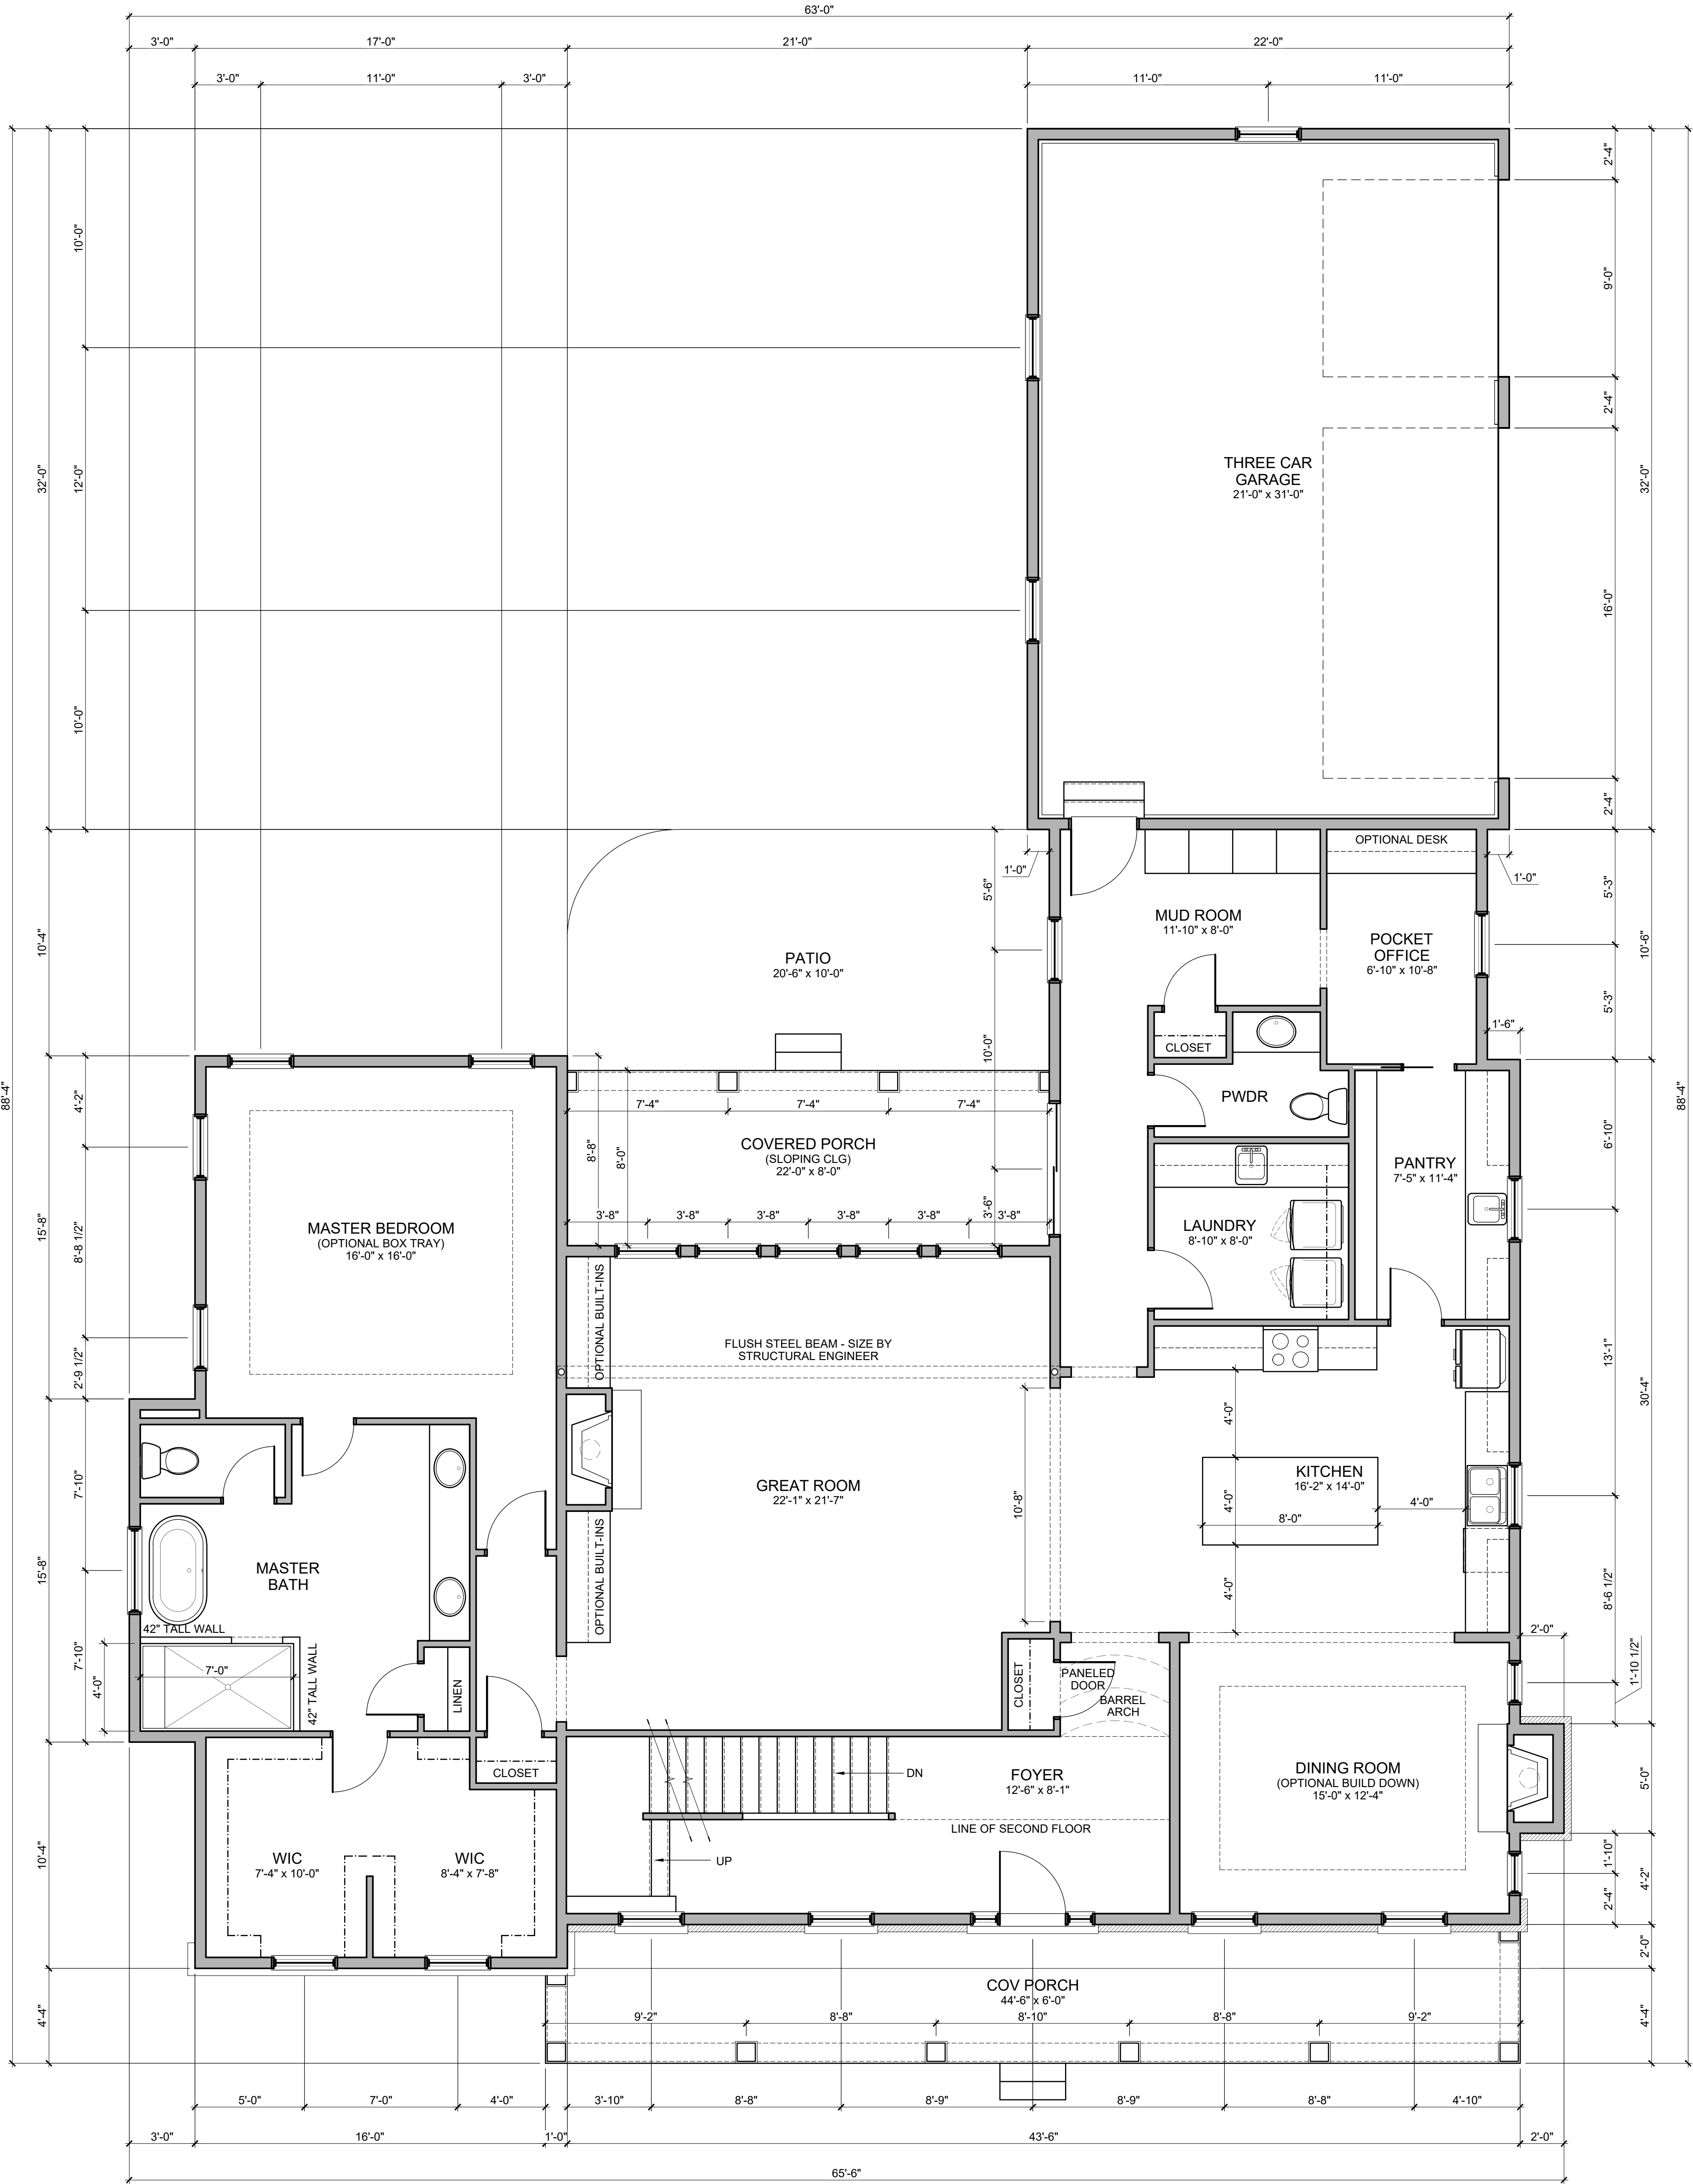

#	DATE	ISSUED WITH: CHANGE DESCRIPTION

SCALE: 1/4" = 1'-0"

SHEET # / DESCRIPTION

FIRST FLOOR PLAN

A1-1

DATE: 12.26.2018

QTO SET

SBA STUDIOS PROJECT # 2018-336



SCALE: 1/4" = 1'-0"

SHEET # / DESCRIPTION

SECOND FLOOR PLAN


Δ1.2

71-2

DATE: 12.26.2018

QTO SET
IDIOS PROJECT # 2018-2

P&D Builders - Job # 1351

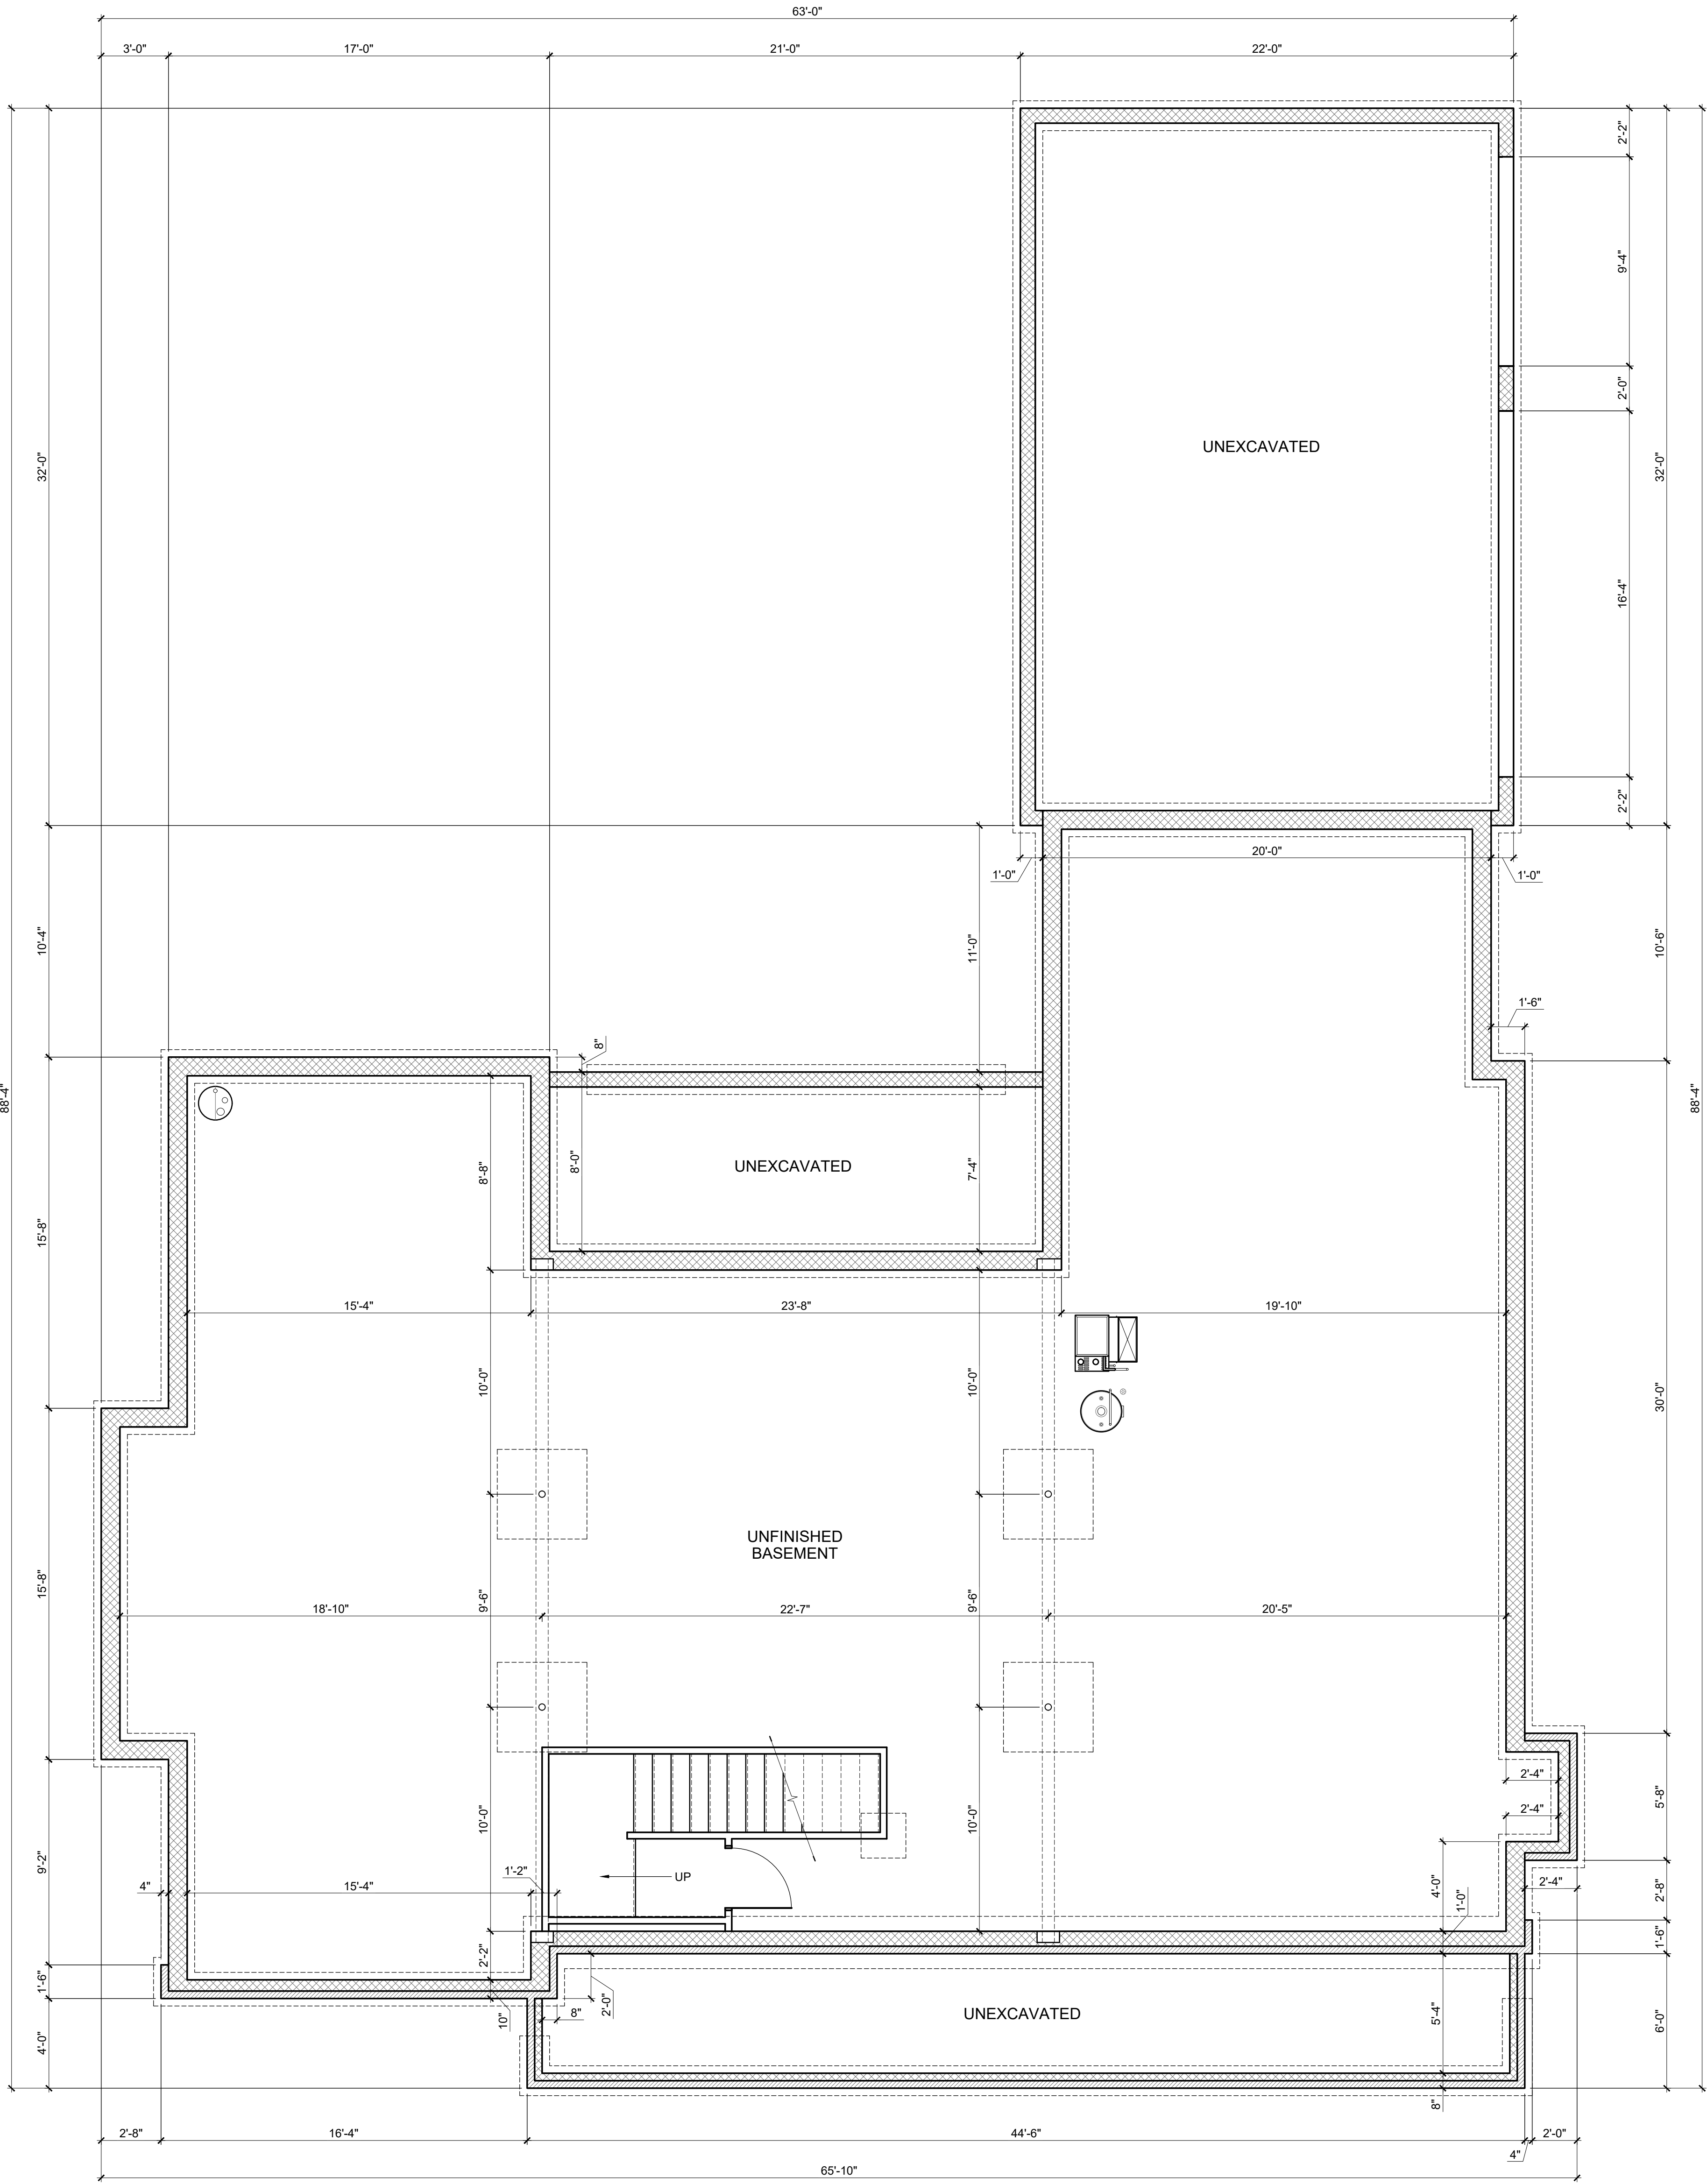

#	DATE	ISSUED WITH: CHANGE DESCRIPTION

PRELIMINARY
FOR CONSTRUCTION

STATE OF OHIO
SCOTT BAKER
ARCHITECT
14551
12/31/2019

SCALE: 1/4" = 1'-0"

SHEET # / DESCRIPTION
FOUNDATION PLAN

A1-0

DATE: 12.26.2018

QTO SET

SCOTT BAKER, LICENSE #14654
EXPIRATION DATE 12/31/2019

SBA STUDIOS PROJECT # 2018-336