


P&D Builders - Job # 1301



4 LEFT ELEVATION SCALE: 1/8" = 1'-0"



3 REAR ELEVATION SCALE: 1/8" = 1'-0"

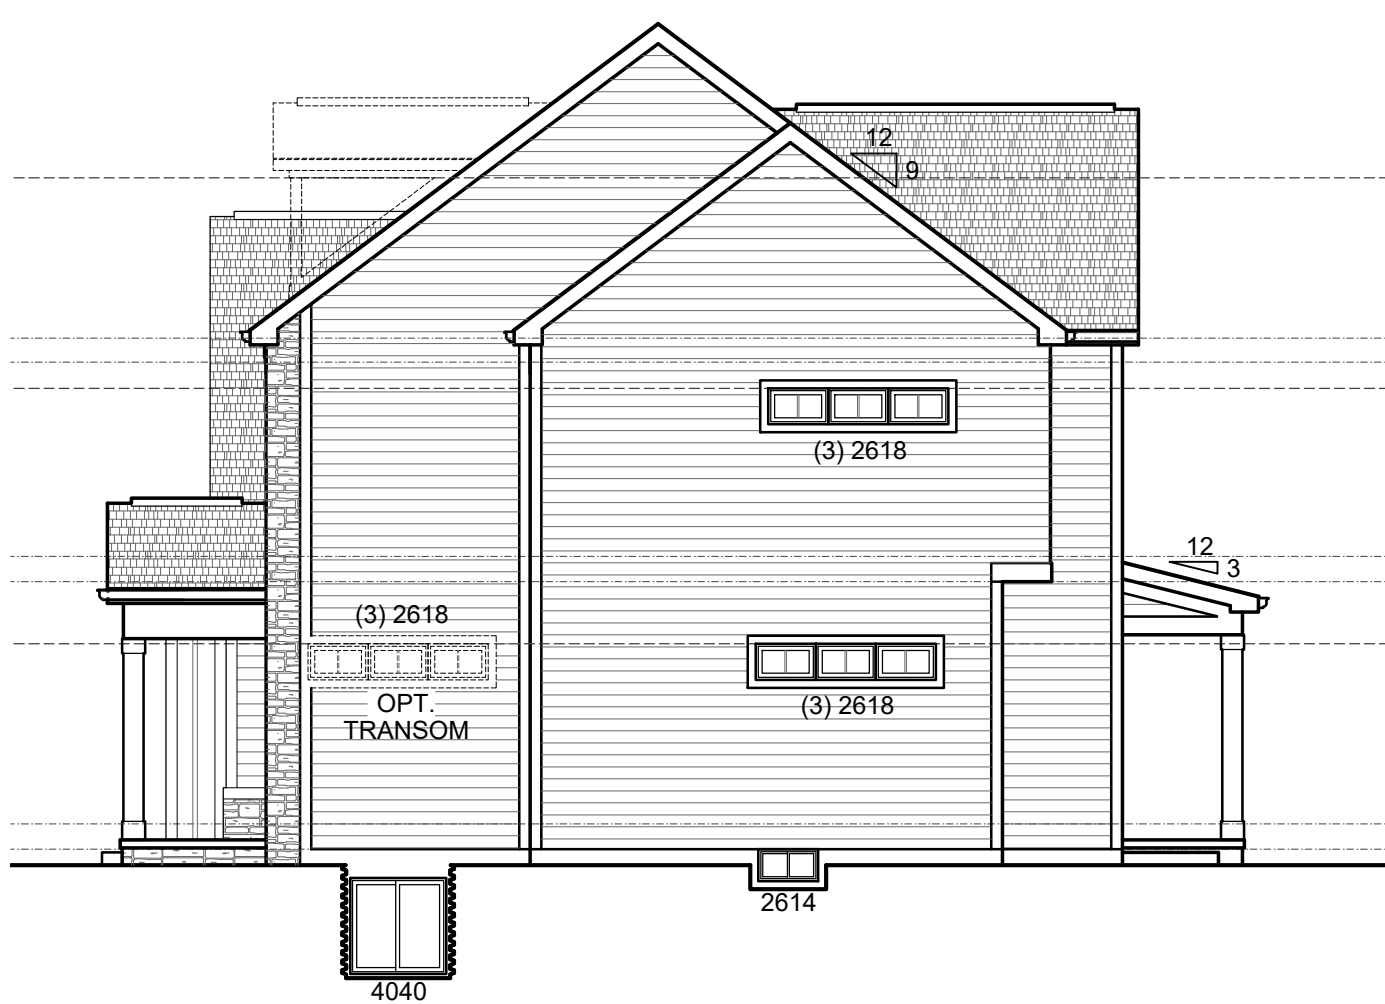


2 RIGHT ELEVATION SCALE: 1/8" = 1'-0"

ELEVATION MATERIAL LEGEND

- FIBERGLASS SHINGLES
- VINYL SIDING
- VINYL BOARD & BATTEN SIDING
- CULTURED STONE
- TRIM WATER TABLE

#	DATE	ISSUED WITH: CHANGE DESCRIPTION

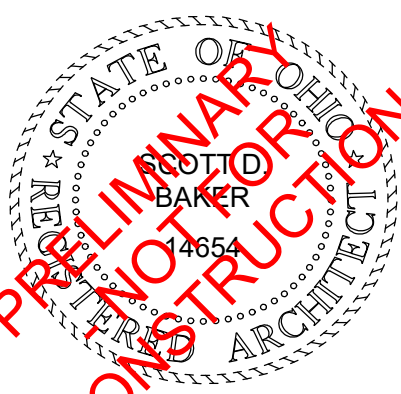


SCALE: VARIES
SHEET # / DESCRIPTION
EXTERIOR ELEVATIONS
A2-1
DATE: 02.08.2018
QTO
SCOTT B. BAKER, LICENSE #14654
EXPIRATION DATE 12/31/2017
SBA STUDIOS PROJECT # 2017-325

- WINDOW HEAD
EL = 6'-8" A.F.F.
- FINISH FLOOR
TRUSS BEARING
- WINDOW HEAD
EL = 7'-0" A.F.F.
- FINISH FLOOR
JOIST BEARING
- WINDOW HEAD
EL = 7'-0" A.F.F.




1 FRONT ELEVATION SCALE: 1/4" = 1'-0"

P&D Builders - Job # 1301

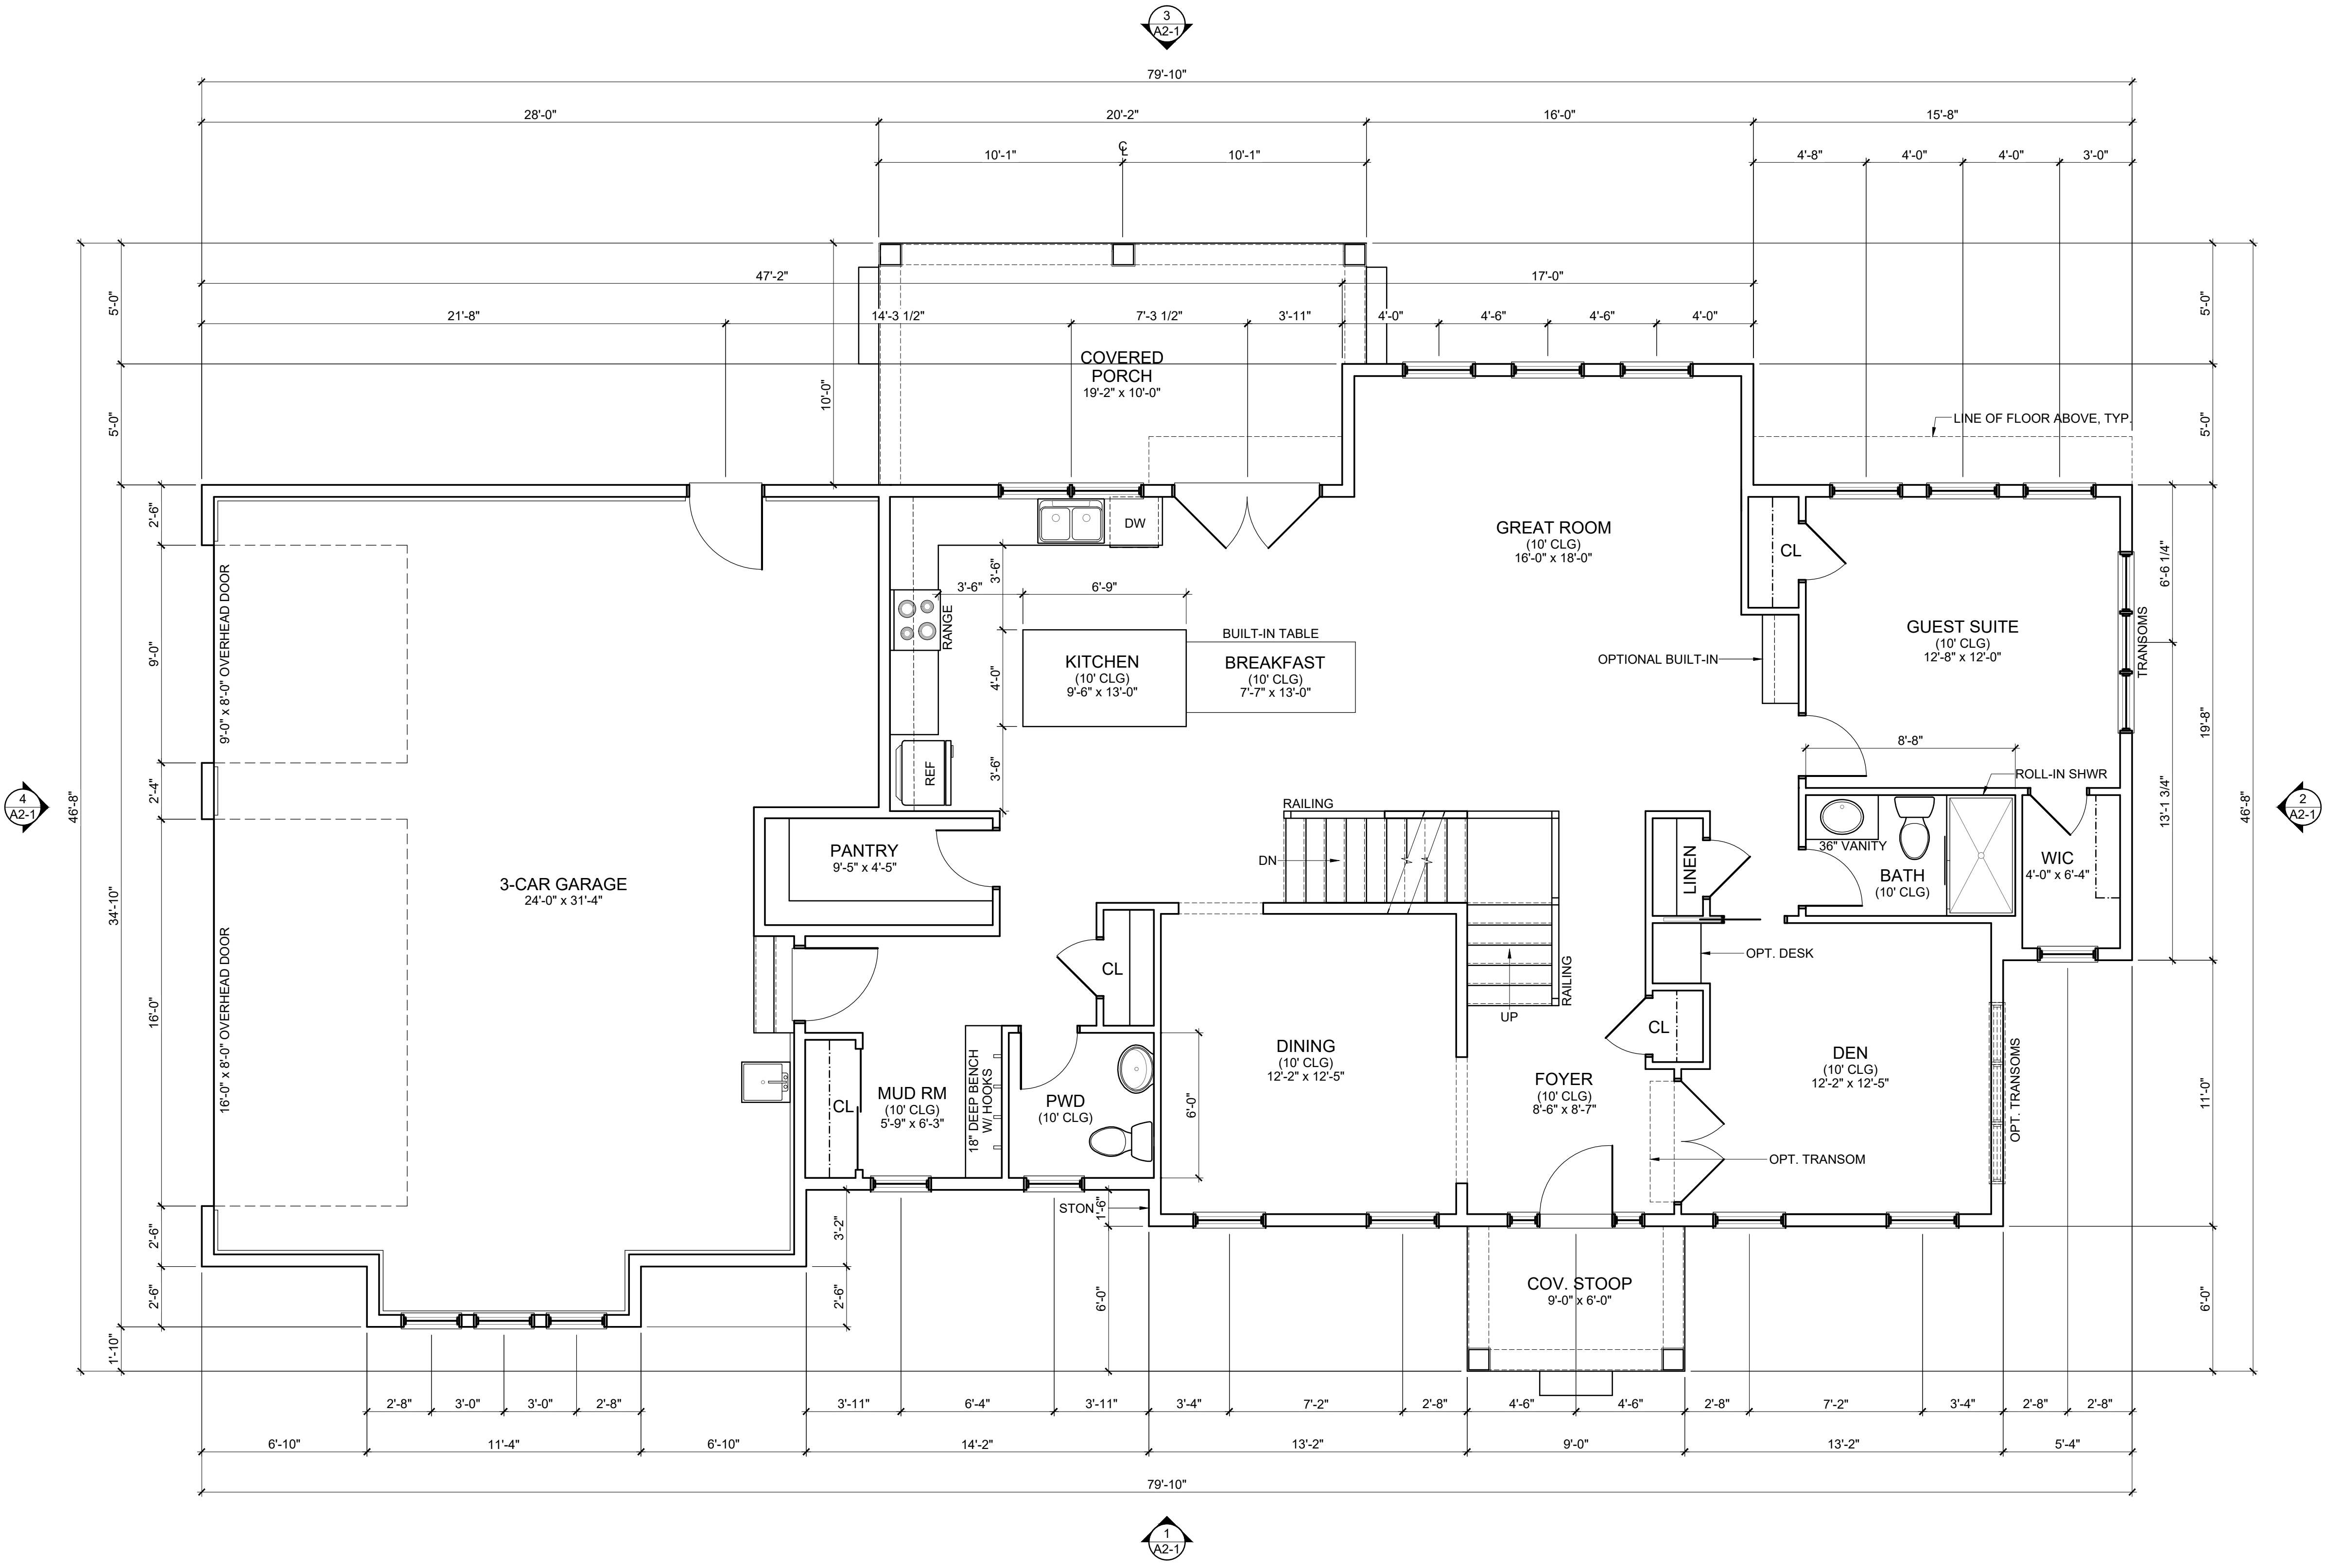


TOTAL S.F. = 3,056 S.F.

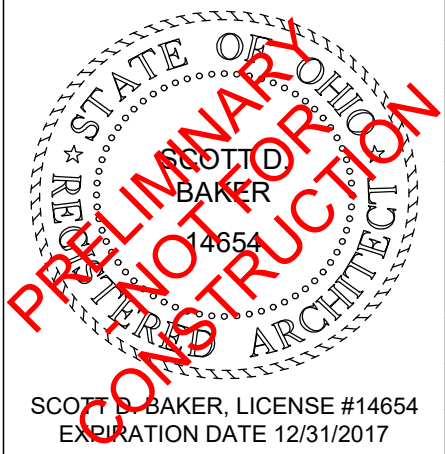

SCALE: 1/4" = 1'-0"
SHEET # / DESCRIPTION
FIRST FLOOR PLAN
A1-1
DATE: 02.08.2018
OTO
SCOTT B. BAKER, LICENSE #14654
EXPIRATION DATE 12/31/2017
SBA STUDIOS PROJECT # 2017-325

P&D Builders - Job # 1301

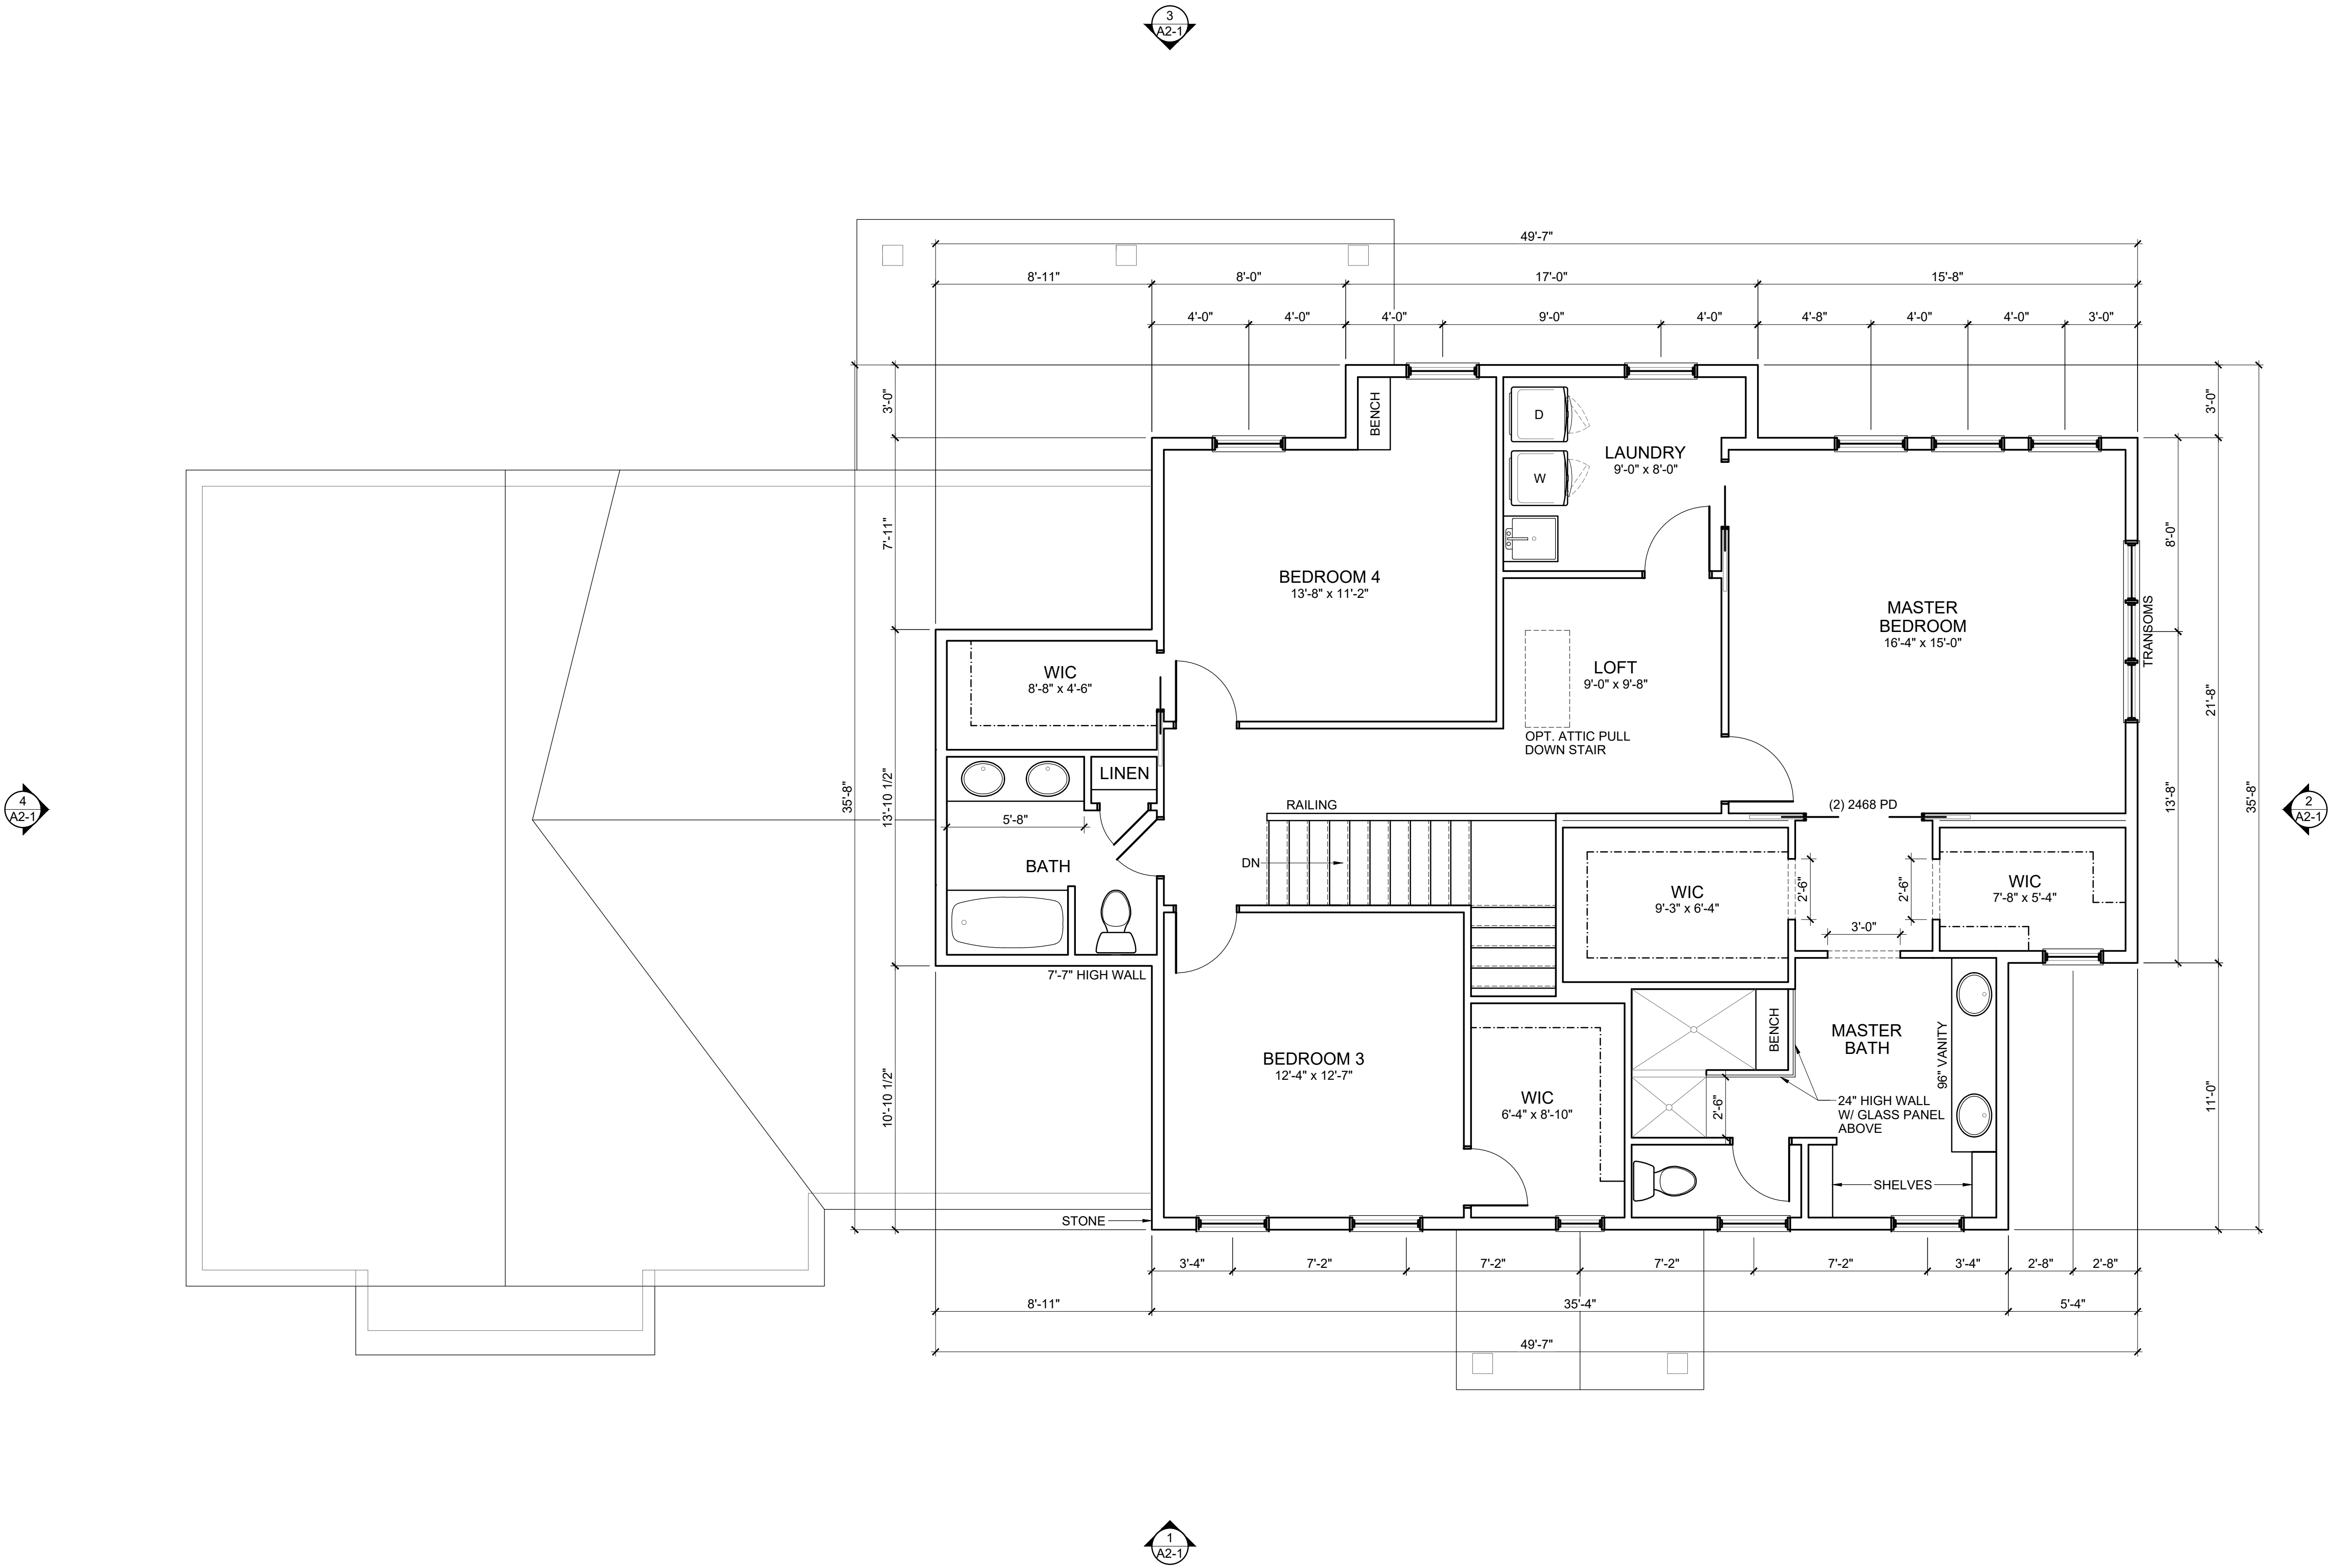


TOTAL S.F. = 3,056 S.F.



SCOTT B. BAKER, LICENSE #14654
EXPIRATION DATE 12/31/2017

SCALE: 1/4" = 1'-0"
SHEET # / DESCRIPTION
SECOND FLOOR PLAN
A1-2
DATE: 02.08.2018
OTO
SBA STUDIOS PROJECT # 2017-325

P&D Builders - Job # 1301

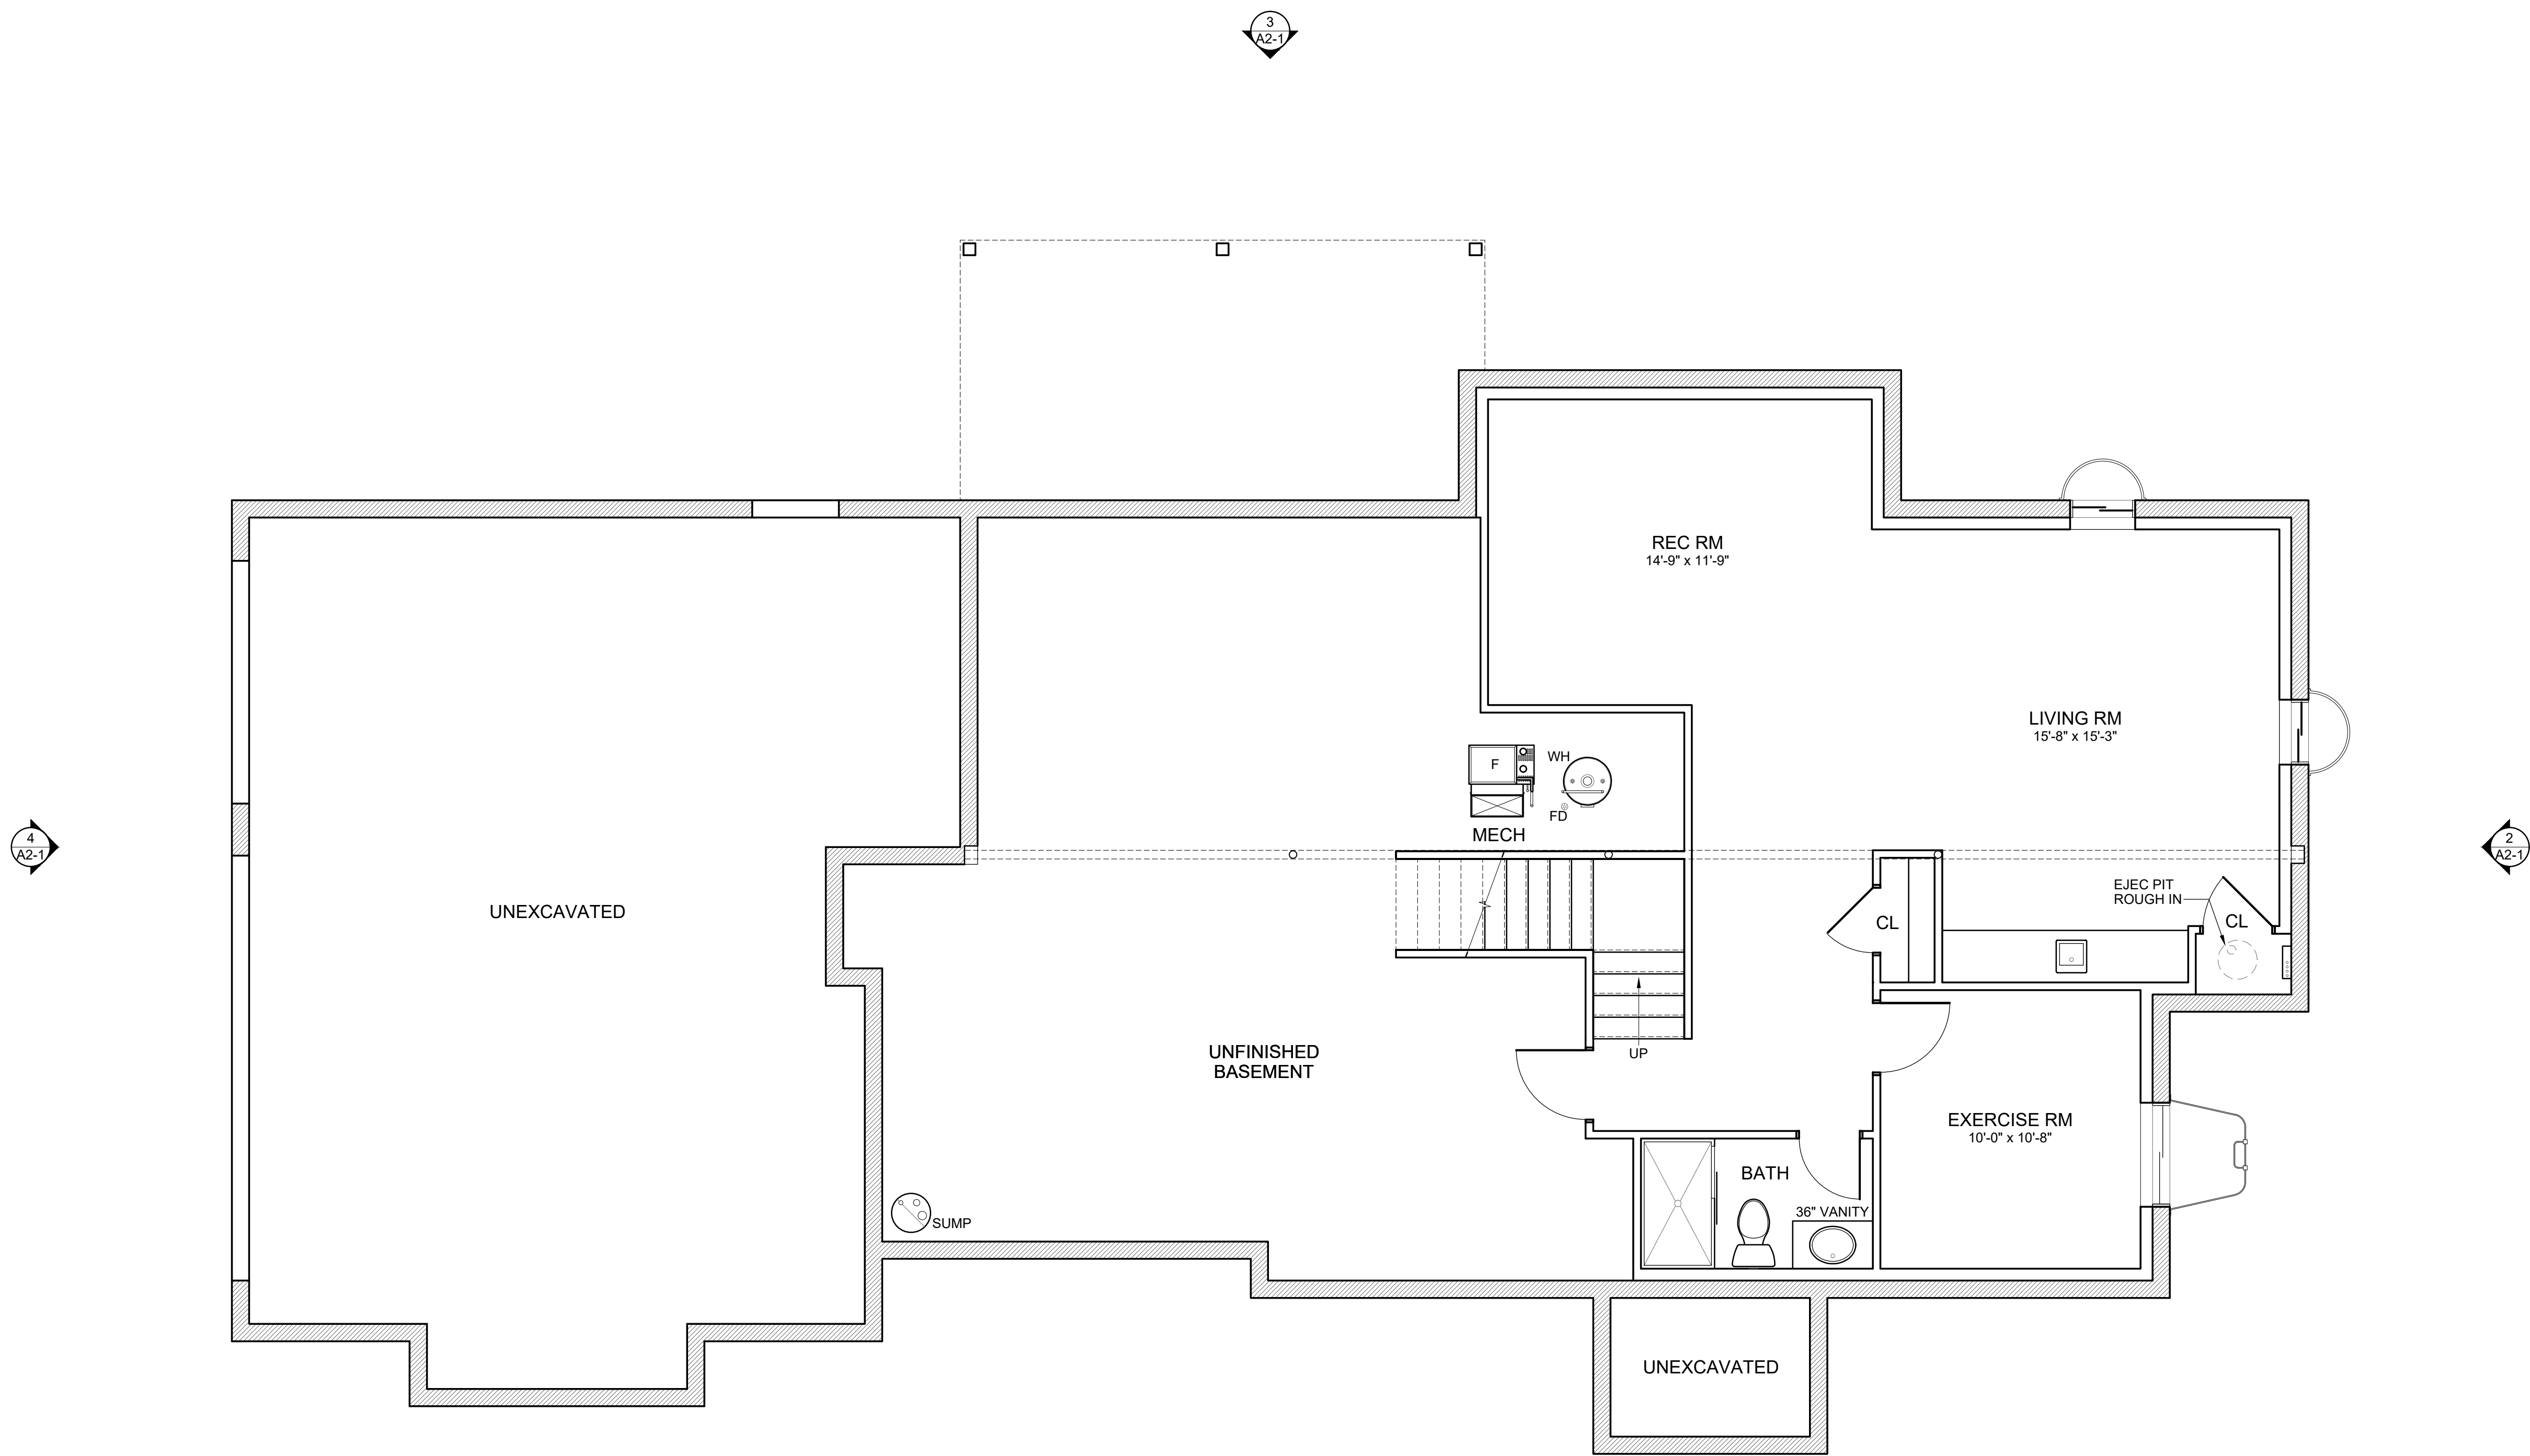

#	DATE	ISSUED WITH: CHANGE DESCRIPTION



STATE OF OHIO
REGISTERED ARCHITECT
SCOTT B. BAKER
#14654
EXPIRATION DATE 12/31/2017

PRELIMINARY
FOR CONSTRUCTION

SCALE: 1/4" = 1'-0"
SHEET # / DESCRIPTION
OPT. FIN. BASMNT PLAN
A1-0a
DATE: 02.08.2018
QTO
SBA STUDIOS PROJECT # 2017-325