


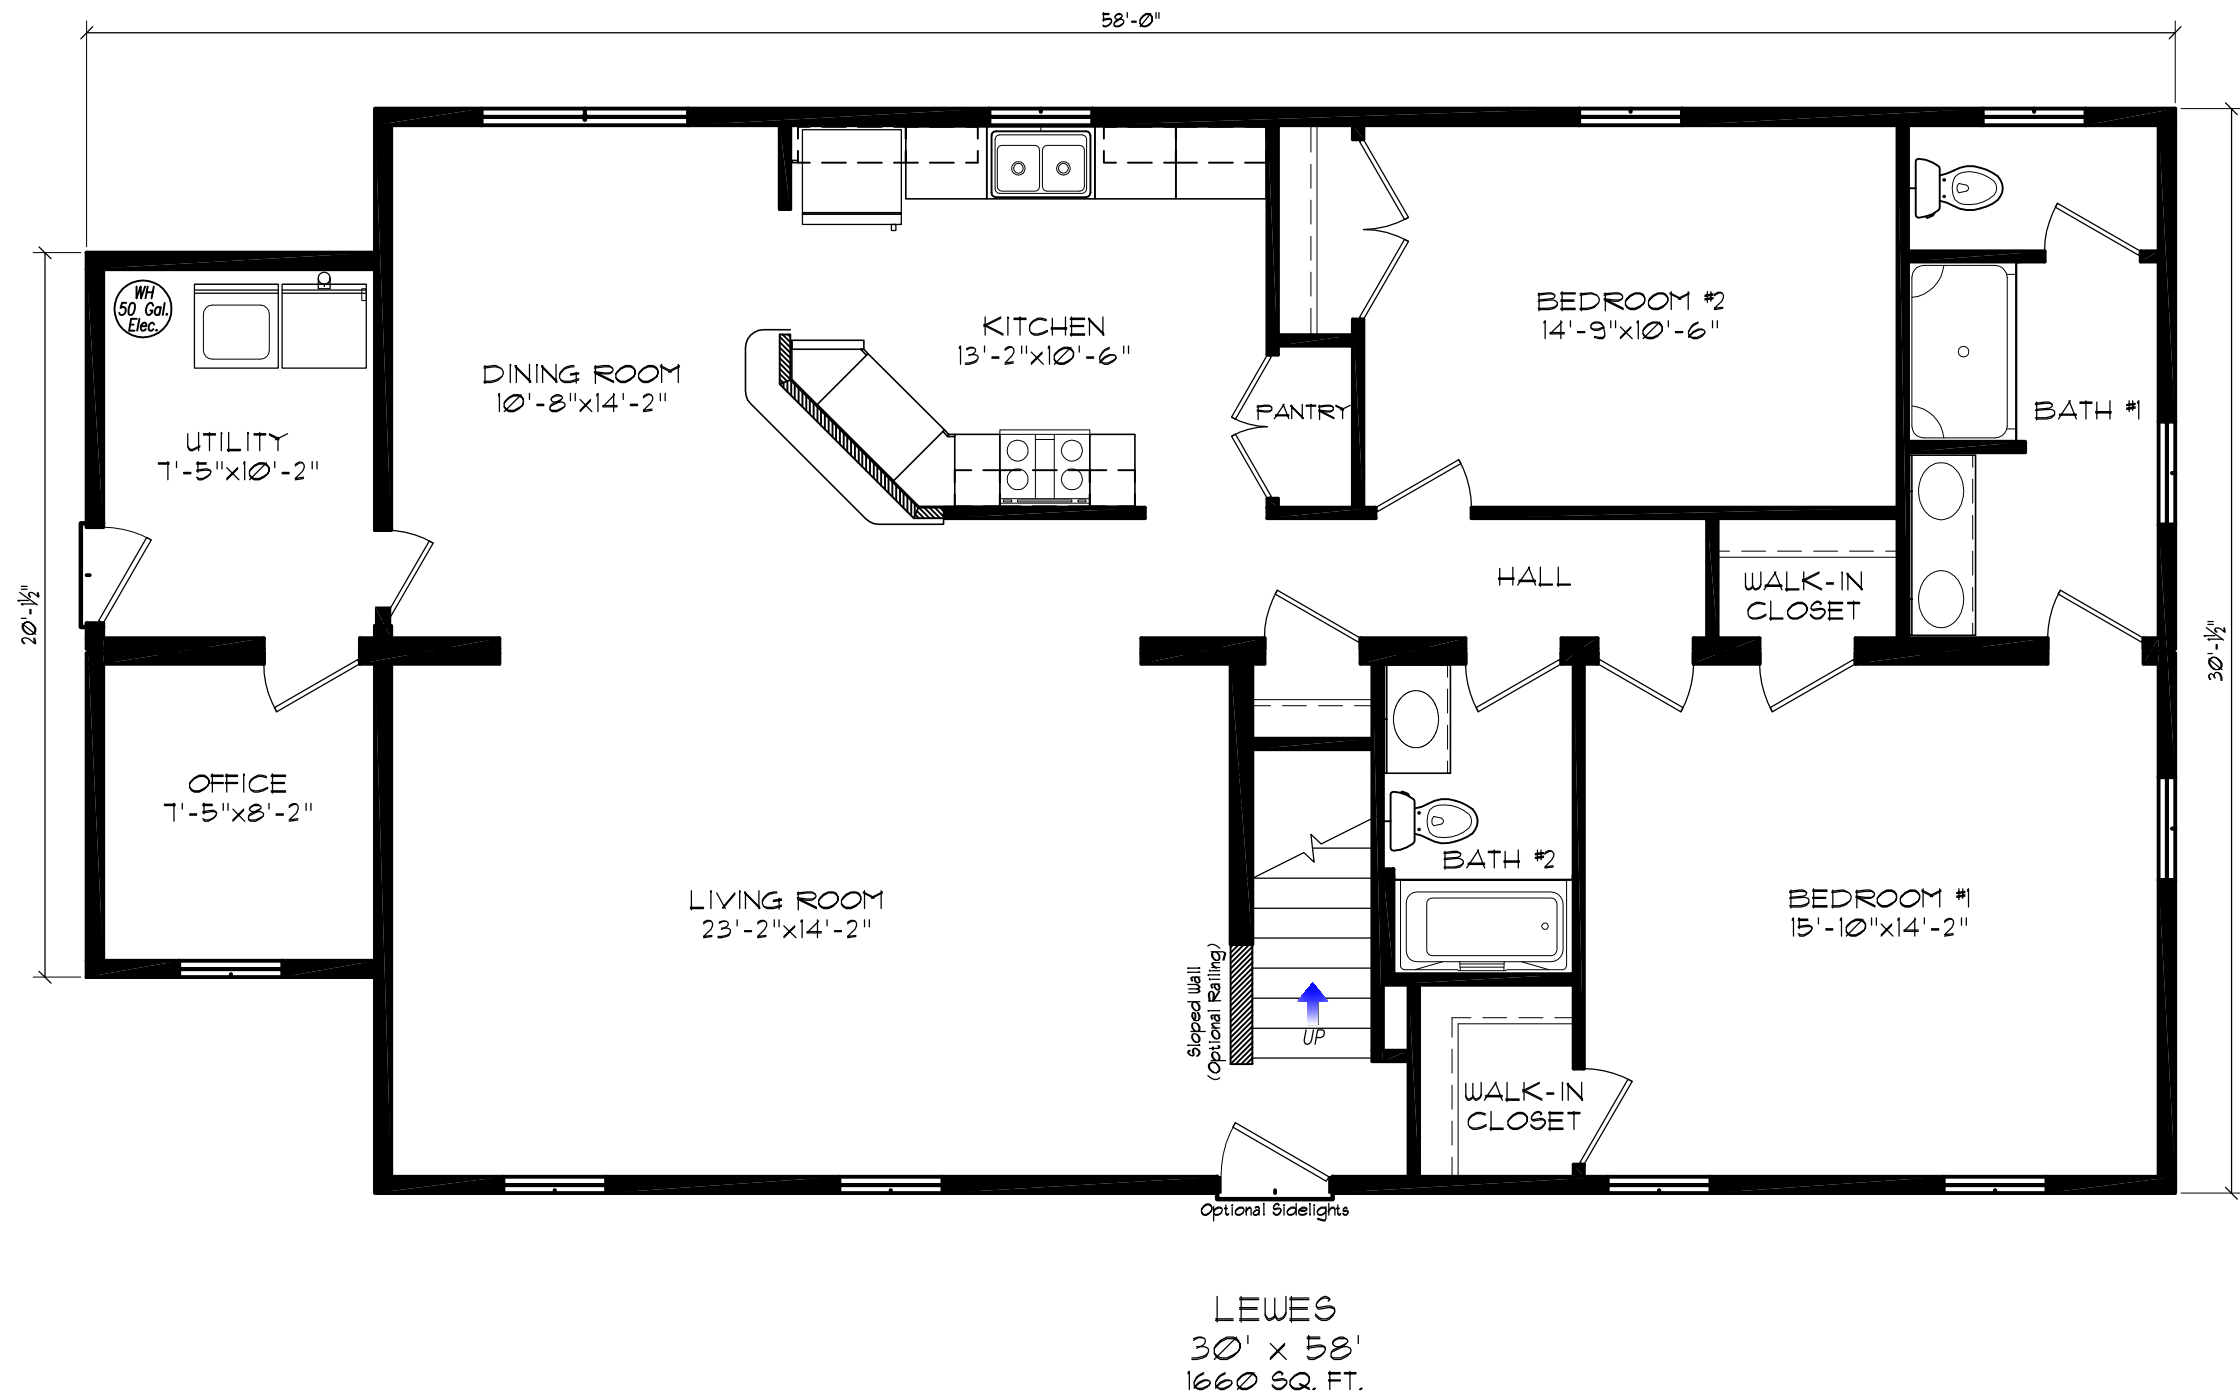

LEWES
30' x 58'
1660 SQ. FT.



BERACAH HOMES

9590 Nanticoke Business Park Drive
Greenwood, Delaware 19950
www.beracahomes.com

CUSTOMER

DATE: ??-??-???

SCALE: AS NOTED

BUILDER

DRAWN

REVISION: Juan Gonzalez
Lewes_v1

HOUSE
STYLE:

Cape: 30' x 58' (Lewes)


State, County, City

SHEET:

L1

PROJECT:

00-0000

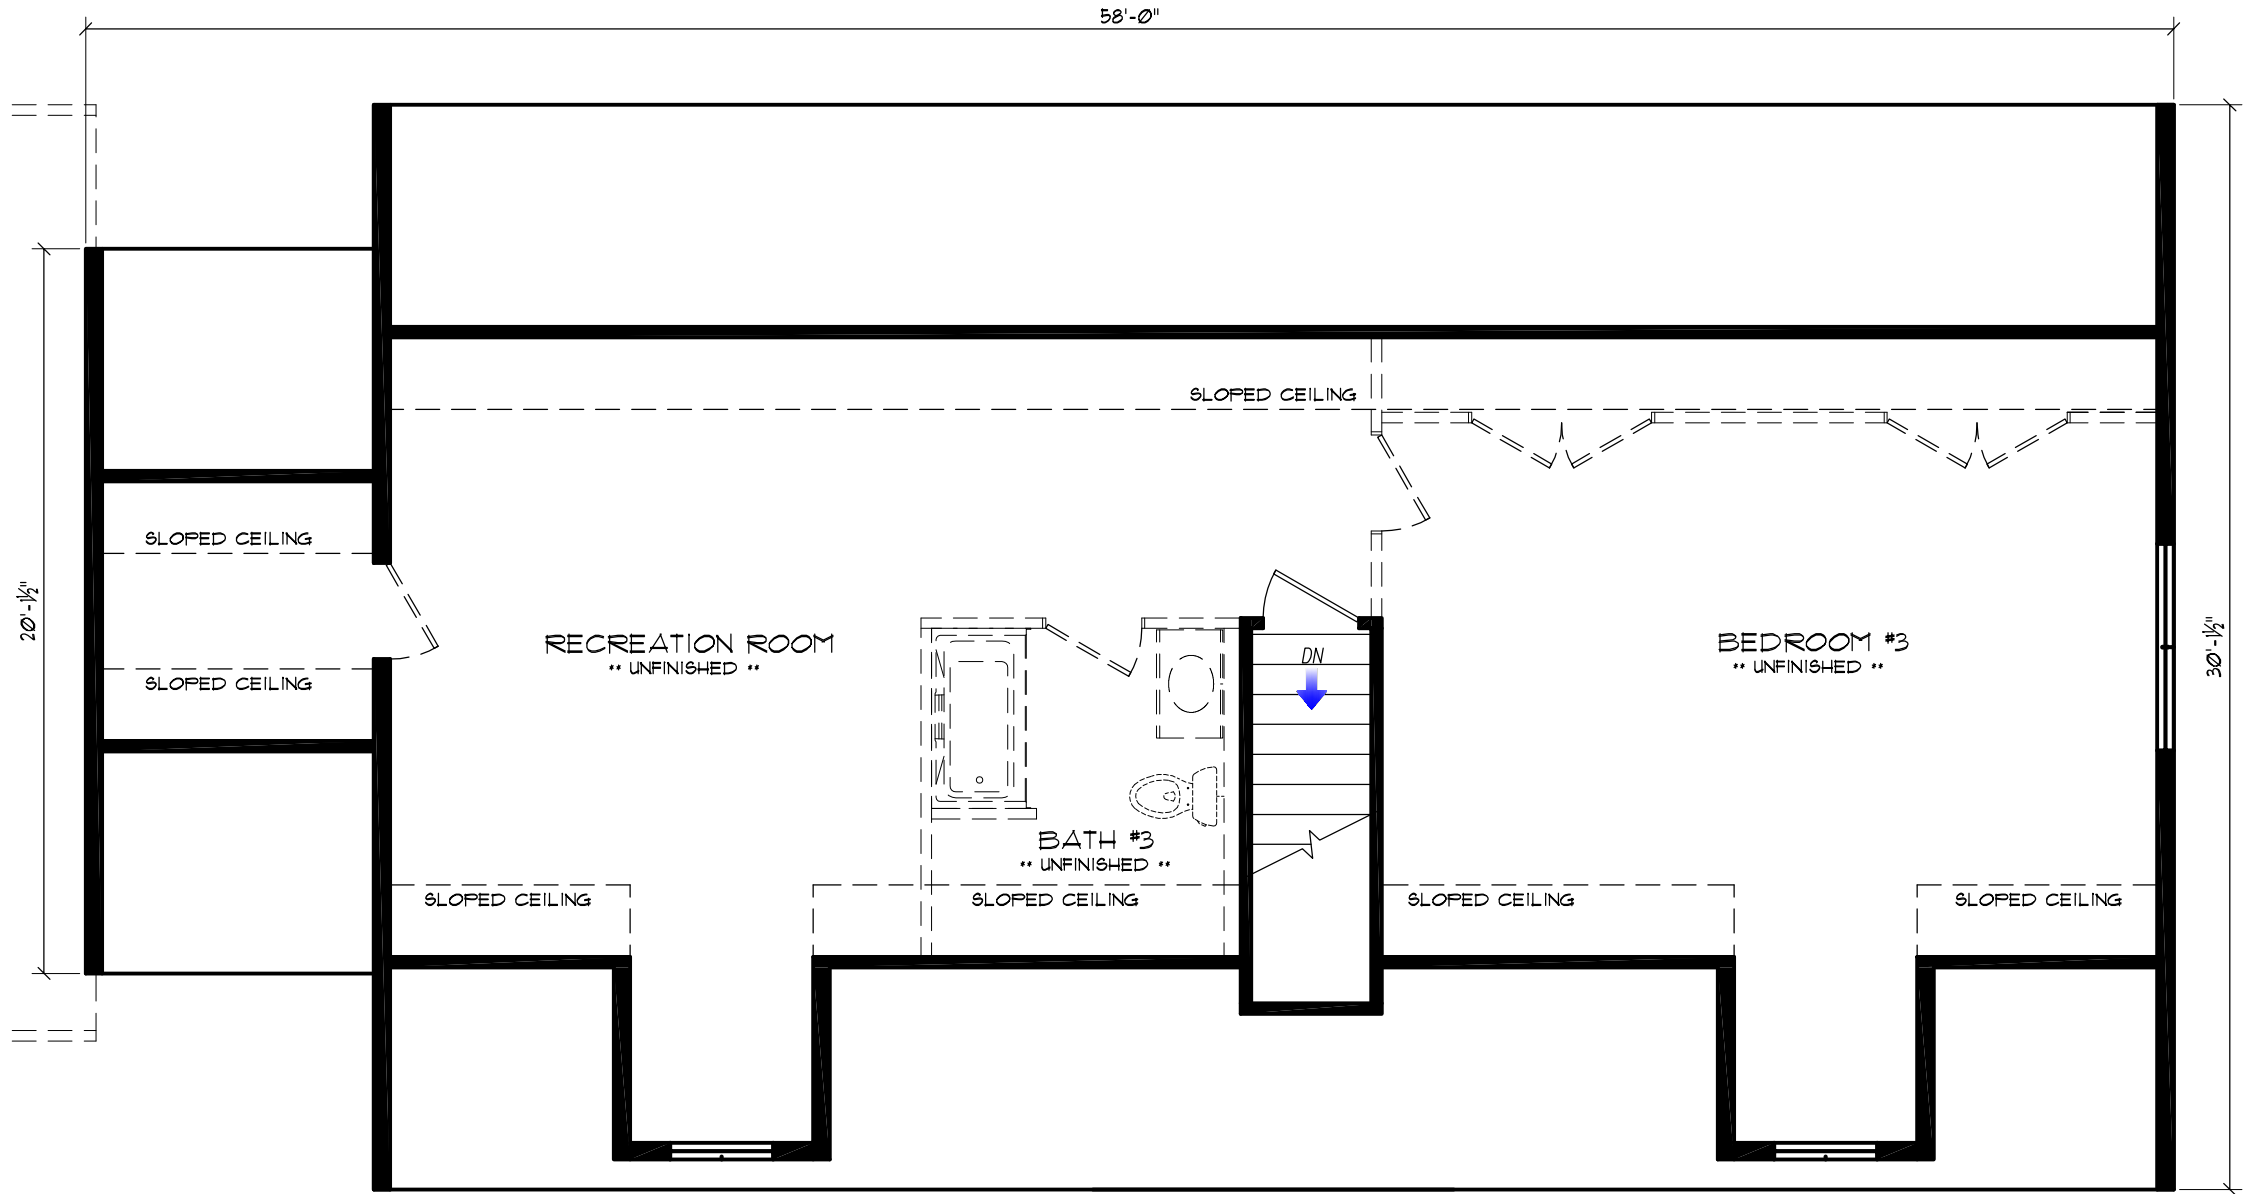

BERACAH HOMES

9590 Nanticoke Business Park Drive
Greenwood, Delaware 19950
www.beracahomes.com

CUSTOMER

DATE: ??-??-????

SCALE: AS NOTED

BUILDER

DRAWN

REVISION: Juan Gonzalez
Lewes_v1

HOUSE
STYLE:

Cape: 30' x 58' (Lewes)

State, County, City

SHEET:

L1.1

PROJECT:

00-0000

10/15/2010 10:43 AM



FRONT ELEVATION

- Shown w/ the following options not included in base price:
- 6' Dormers w/ 2852 Window
 - 2 Sidelights at Front Door
 - Additional Coach Light
 - Porch by Others
 - Gable End Overhangs
 - 22 ft Wide False Gable Dormer
 - Garage By Others



BERACAH HOMES

9590 Nanticoke Business Park Drive
Greenwood, Delaware 19950
www.beracahomes.com

CUSTOMER

DATE: ??-??-????

SCALE: AS NOTED

BUILDER

DRAWN

REVISION: Juan Gonzalez
Lewes_v1

HOUSE
STYLE:

Cape: 30' x 58' (Lewes)

State, County, City

SHEET:

LIT-ELEV

PROJECT:

00-0000