

P&D Builders - Job # 1589



2 REAR ELEVATION



1 FRONT ELEVATION

ELEVATION MATERIAL LEGEND


- SHINGLES
- STANDING SEAM METAL ROOF
- HARDIE-SIDING
- BOARD & BATTEN SIDING
- CULTURED STONE

#	DATE	ISSUED WITH: CHANGE DESCRIPTION



SCALE: 1/4" = 1'-0"
SHEET # / DESCRIPTION
EXTERIOR ELEVATIONS
A2-1
DATE: 05.07.2022
QTO
SCOTT S. BAKER, LICENSE #14654
EXPIRATION DATE 12/31/2023
SBA STUDIOS PROJECT # 2022-244

P&D Builders - Job # 1589

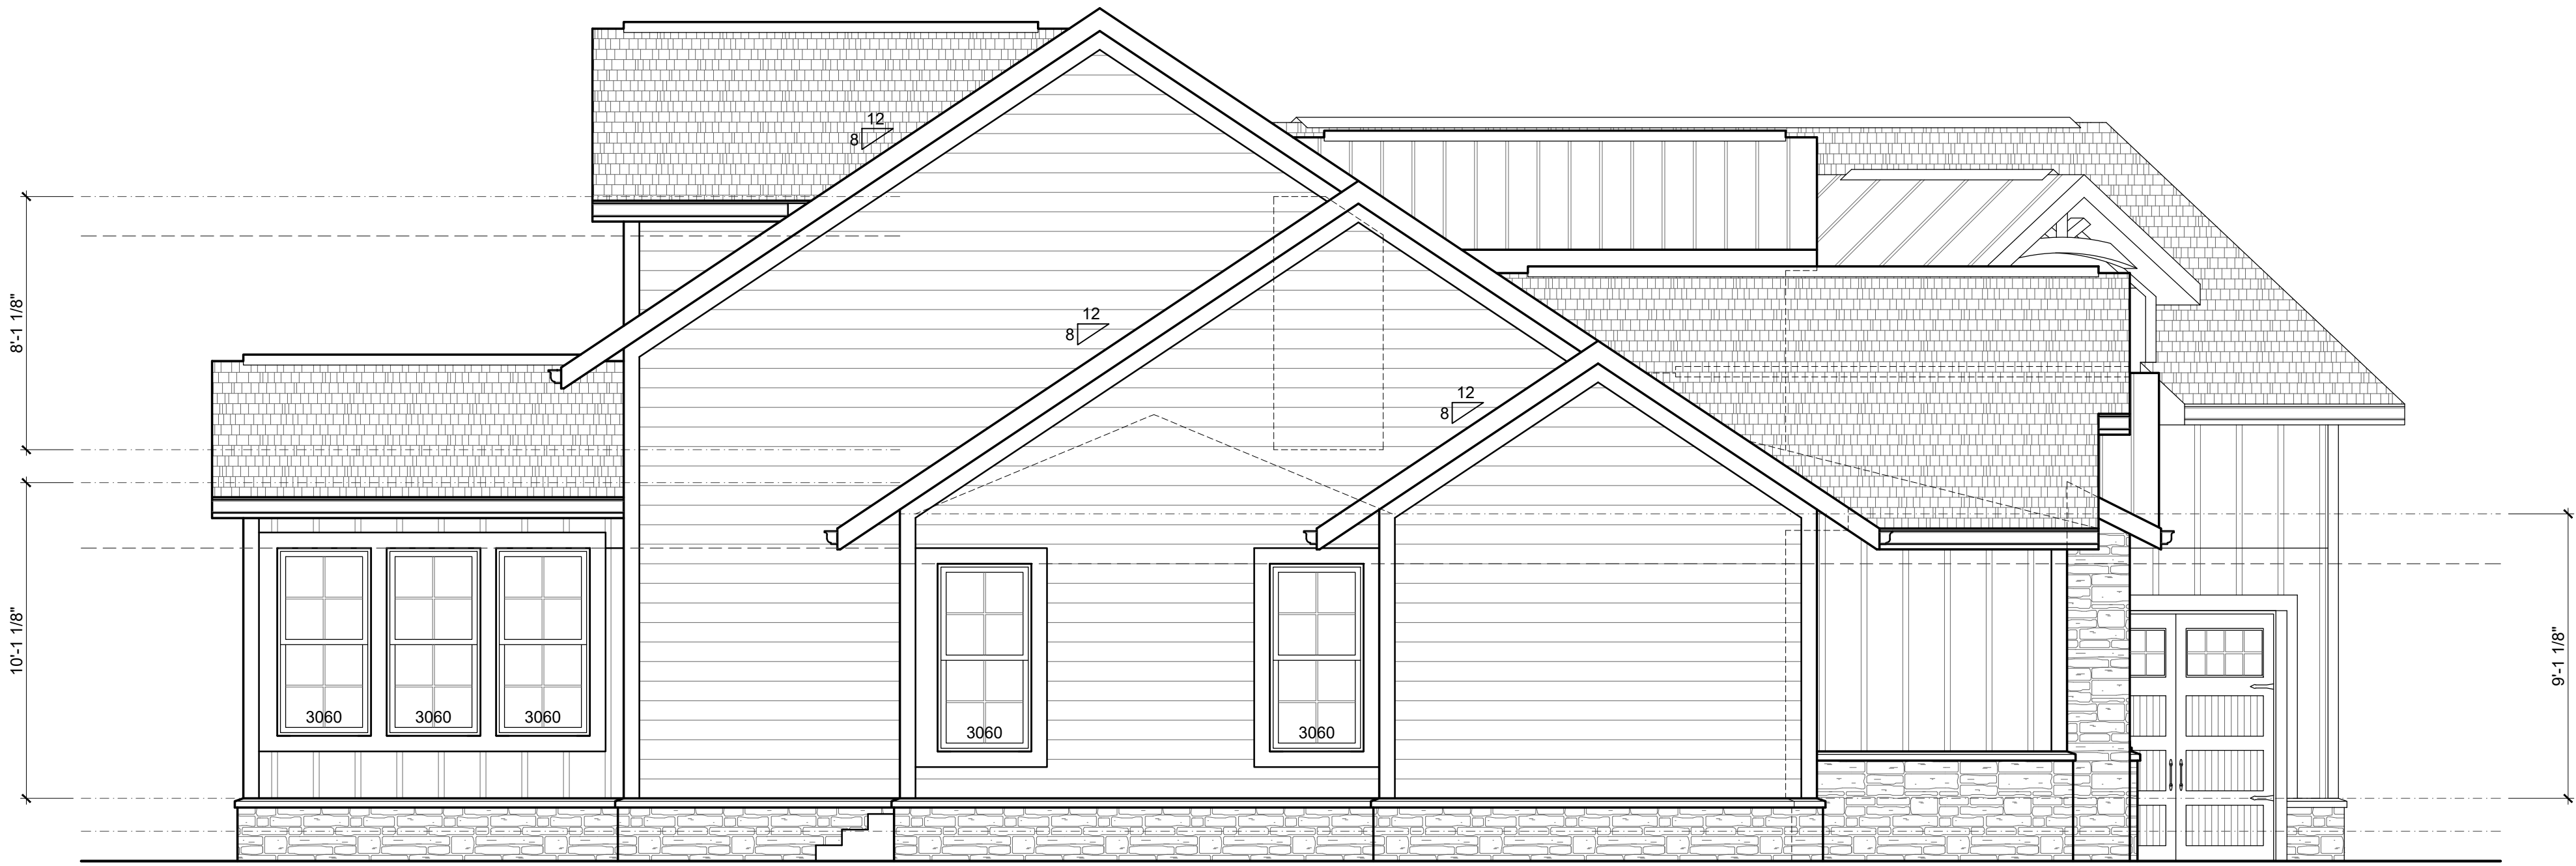

2 LEFT SIDE ELEVATION




1 RIGHT SIDE ELEVATION

ELEVATION MATERIAL LEGEND

- SHINGLES
- STANDING SEAM METAL ROOF
- HARDIE-SIDING
- BOARD & BATTEN SIDING
- CULTURED STONE


#	DATE	ISSUED WITH: CHANGE DESCRIPTION

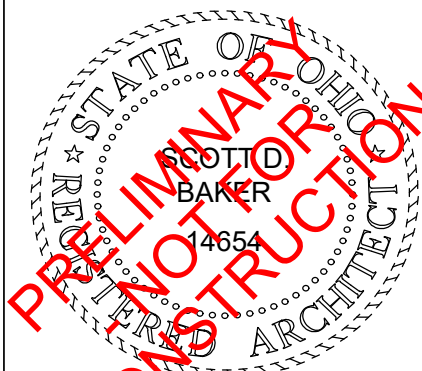


SCOTT B. BAKER, LICENSE #14654
EXPIRATION DATE 12/31/2023

SCALE: 1/4" = 1'-0"
SHEET # / DESCRIPTION
EXTERIOR ELEVATIONS
A2-2
DATE: 05.07.2022
QTO
SBA STUDIOS PROJECT # 2022-244

P&D Builders - Job # 1589

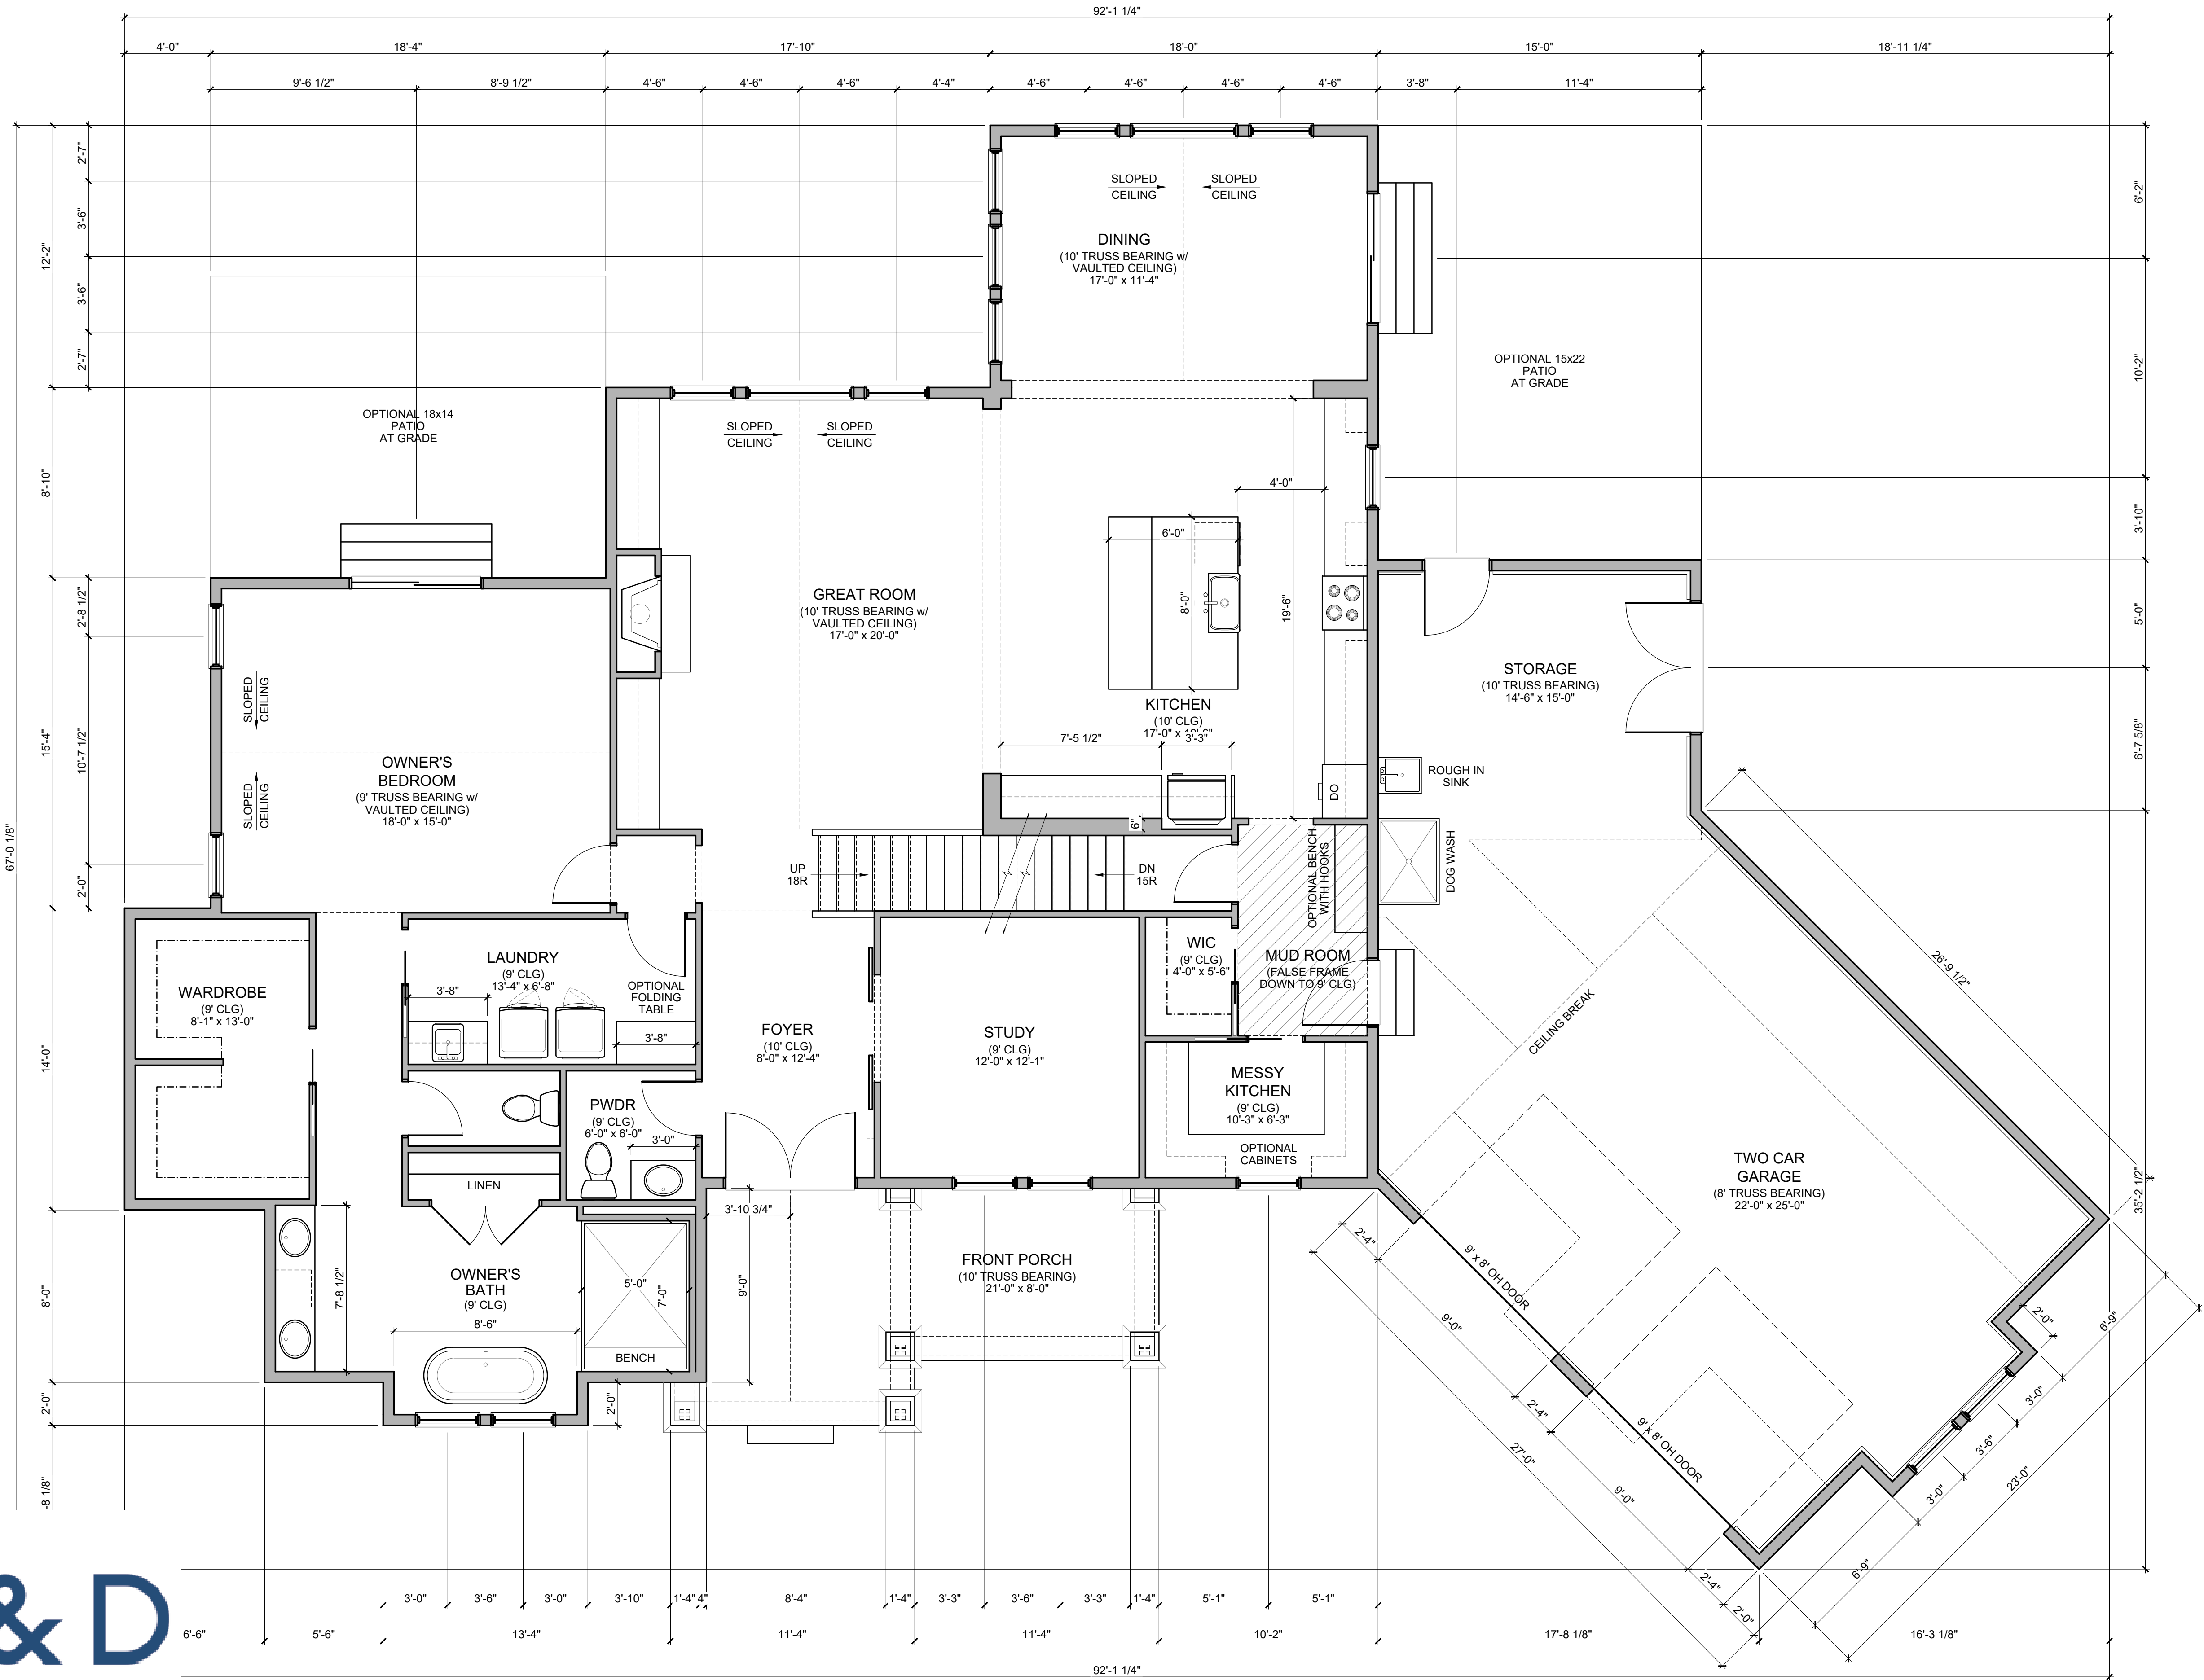



#	DATE	ISSUED WITH: CHANGE DESCRIPTION

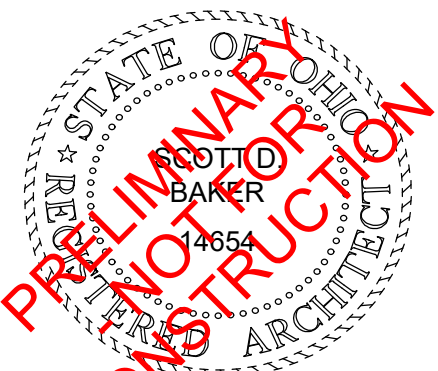



	SCALE: 1/4" = 1'-0"
	SHEET # / DESCRIPTION
	SECOND FLOOR PLAN
	A1-2
	DATE: 05.07.2022
QTO	
SBA STUDIOS PROJECT # 2022-244	

P&D Builders - Job # 1589

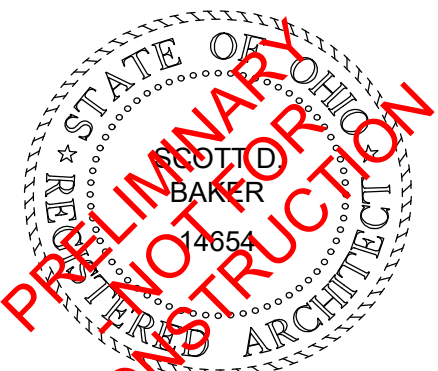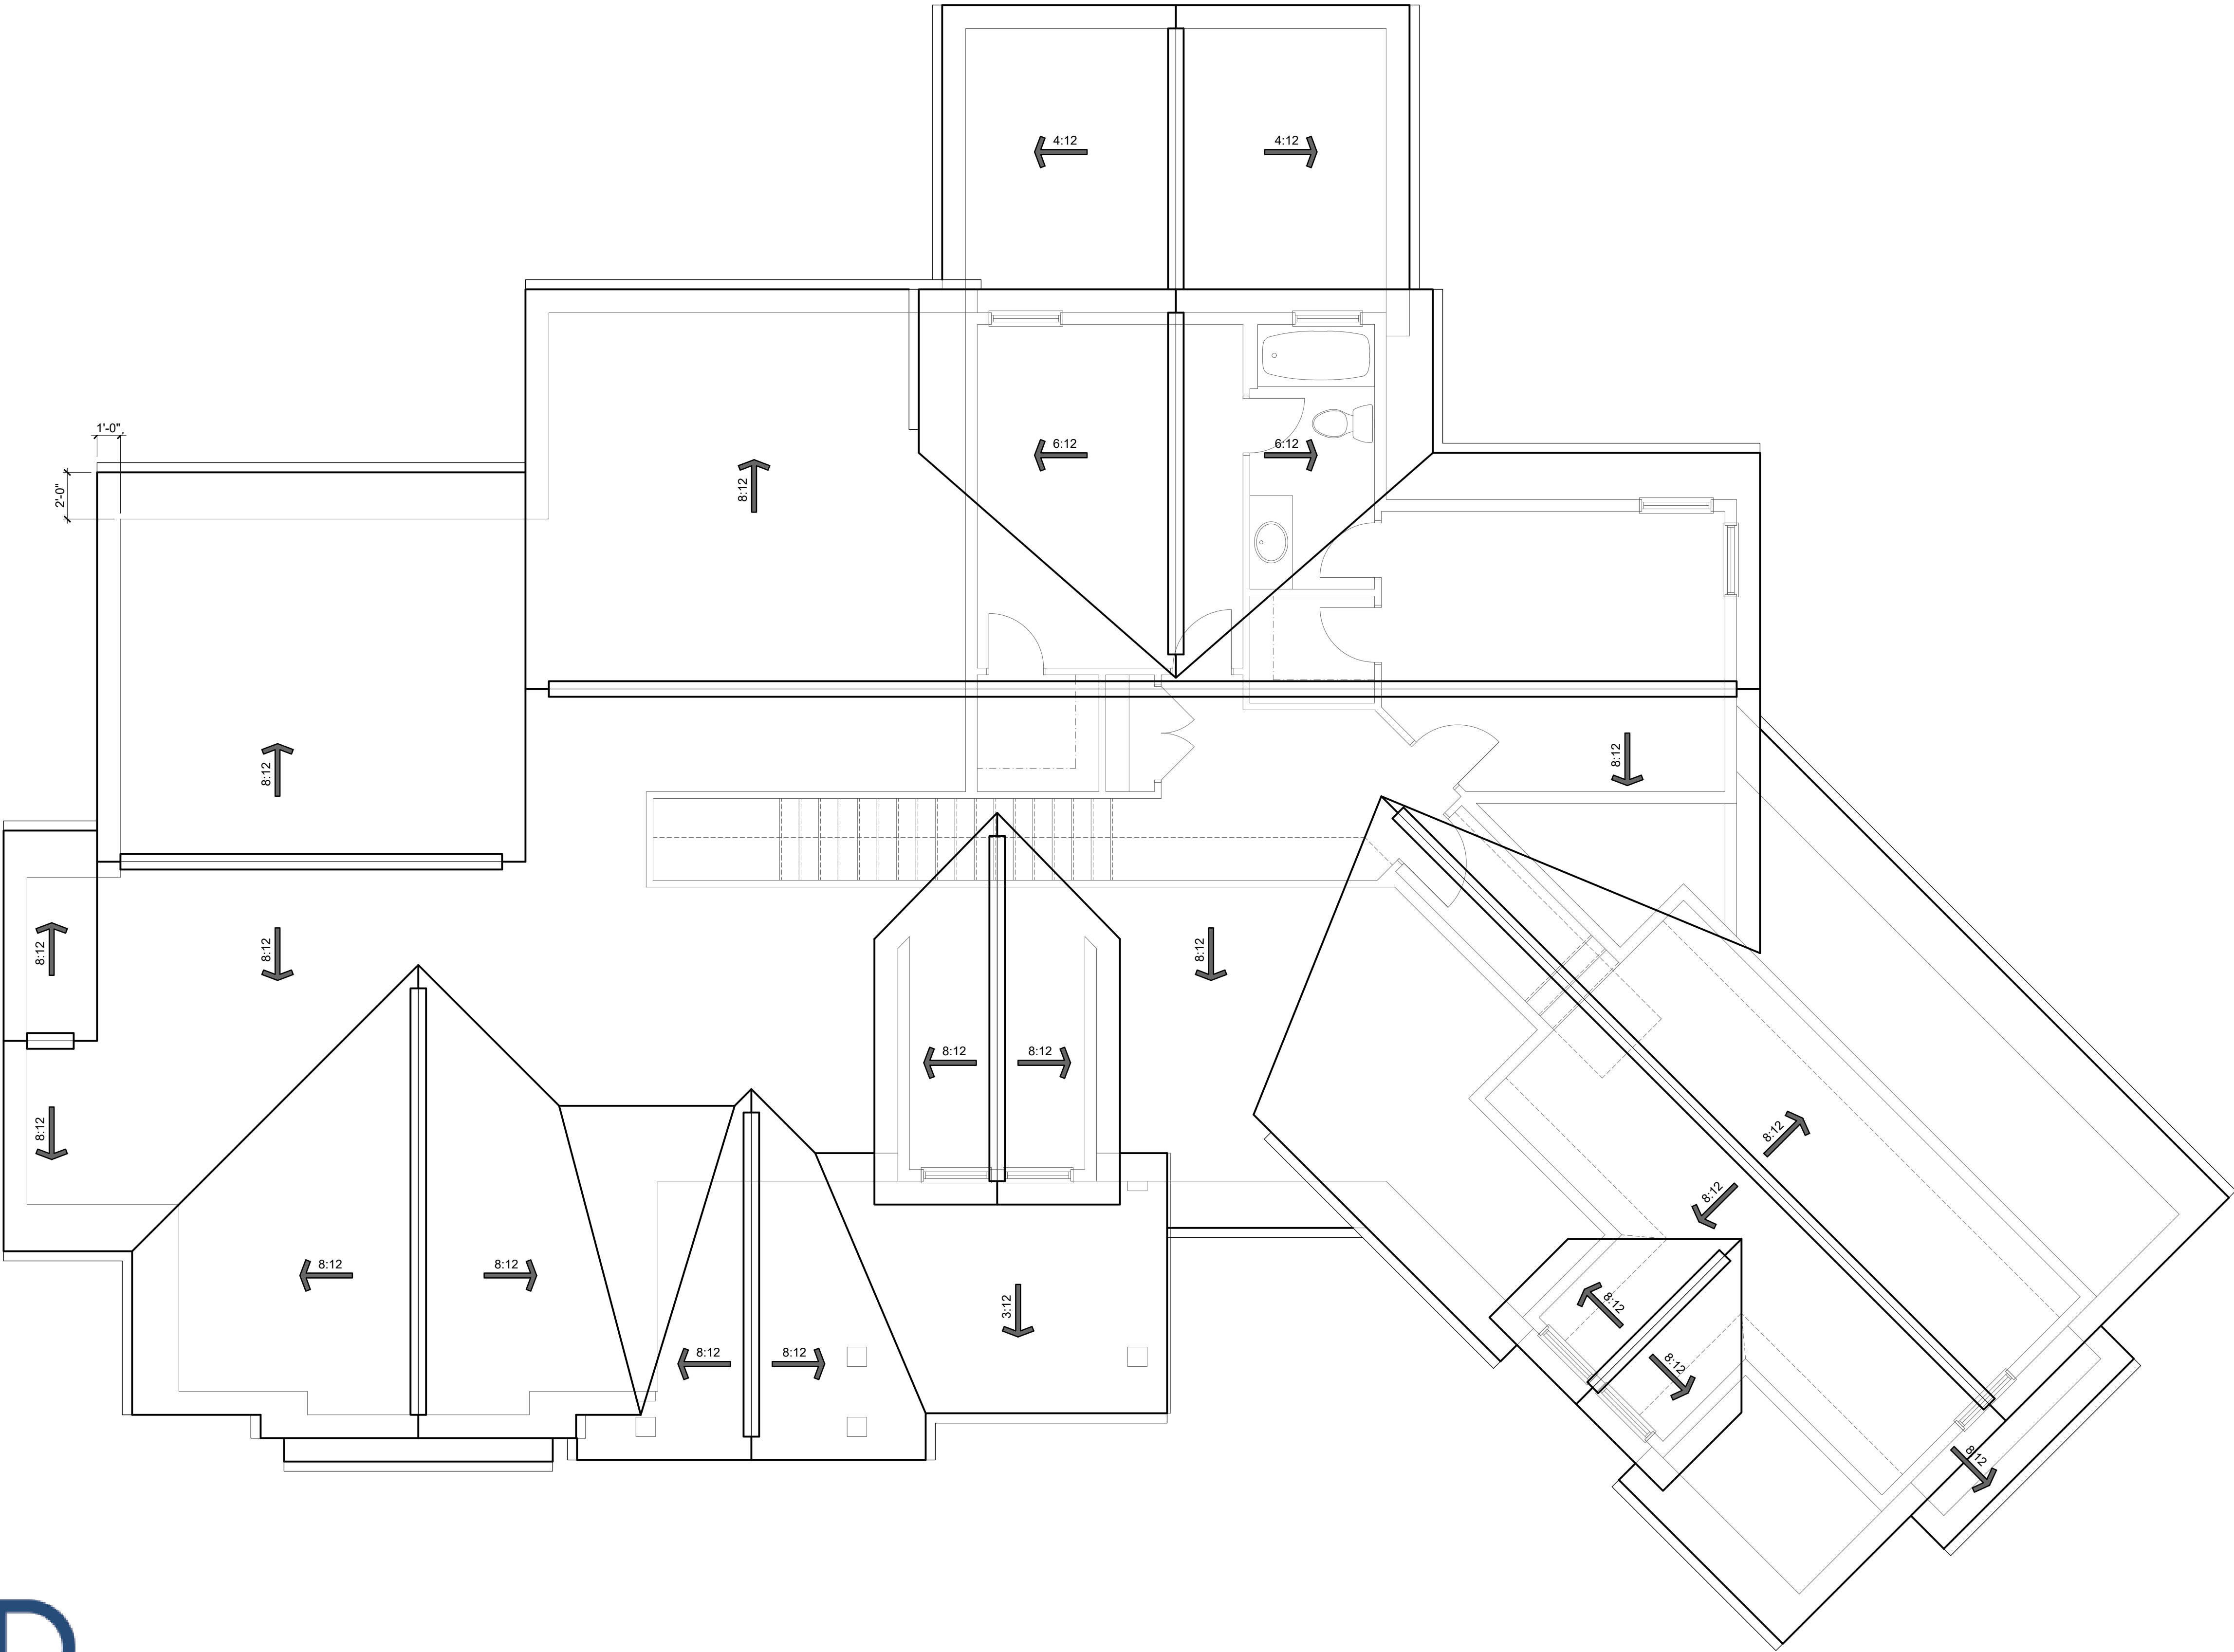

#	DATE	ISSUED WITH: CHANGE DESCRIPTION

SCALE: 1/4" = 1'-0"
SHEET # / DESCRIPTION
ROOF PLAN
A1-3
DATE: 05.07.2022
QTO