

P&D Builders - Job # 1356



2 REAR ELEVATION



1 FRONT ELEVATION

ELEVATION MATERIAL LEGEND

- SHINGLES
- HARDIE-SIDING
- CULTURED STONE
- BOARD & BATTEN SIDING

#	DATE	ISSUED WITH: CHANGE DESCRIPTION



PRELIMINARY
NOT FOR CONSTRUCTION

SCALE: 1/4" = 1'-0"

SHEET # / DESCRIPTION

EXTERIOR ELEVATIONS

A2-1


DATE: 01.10.2019

OTO PRICING SET

SCOTT S. BAKER, LICENSE #14654
EXPIRATION DATE 12/31/2019

SBA STUDIOS PROJECT # 2018-319

P&D Builders - Job # 1356

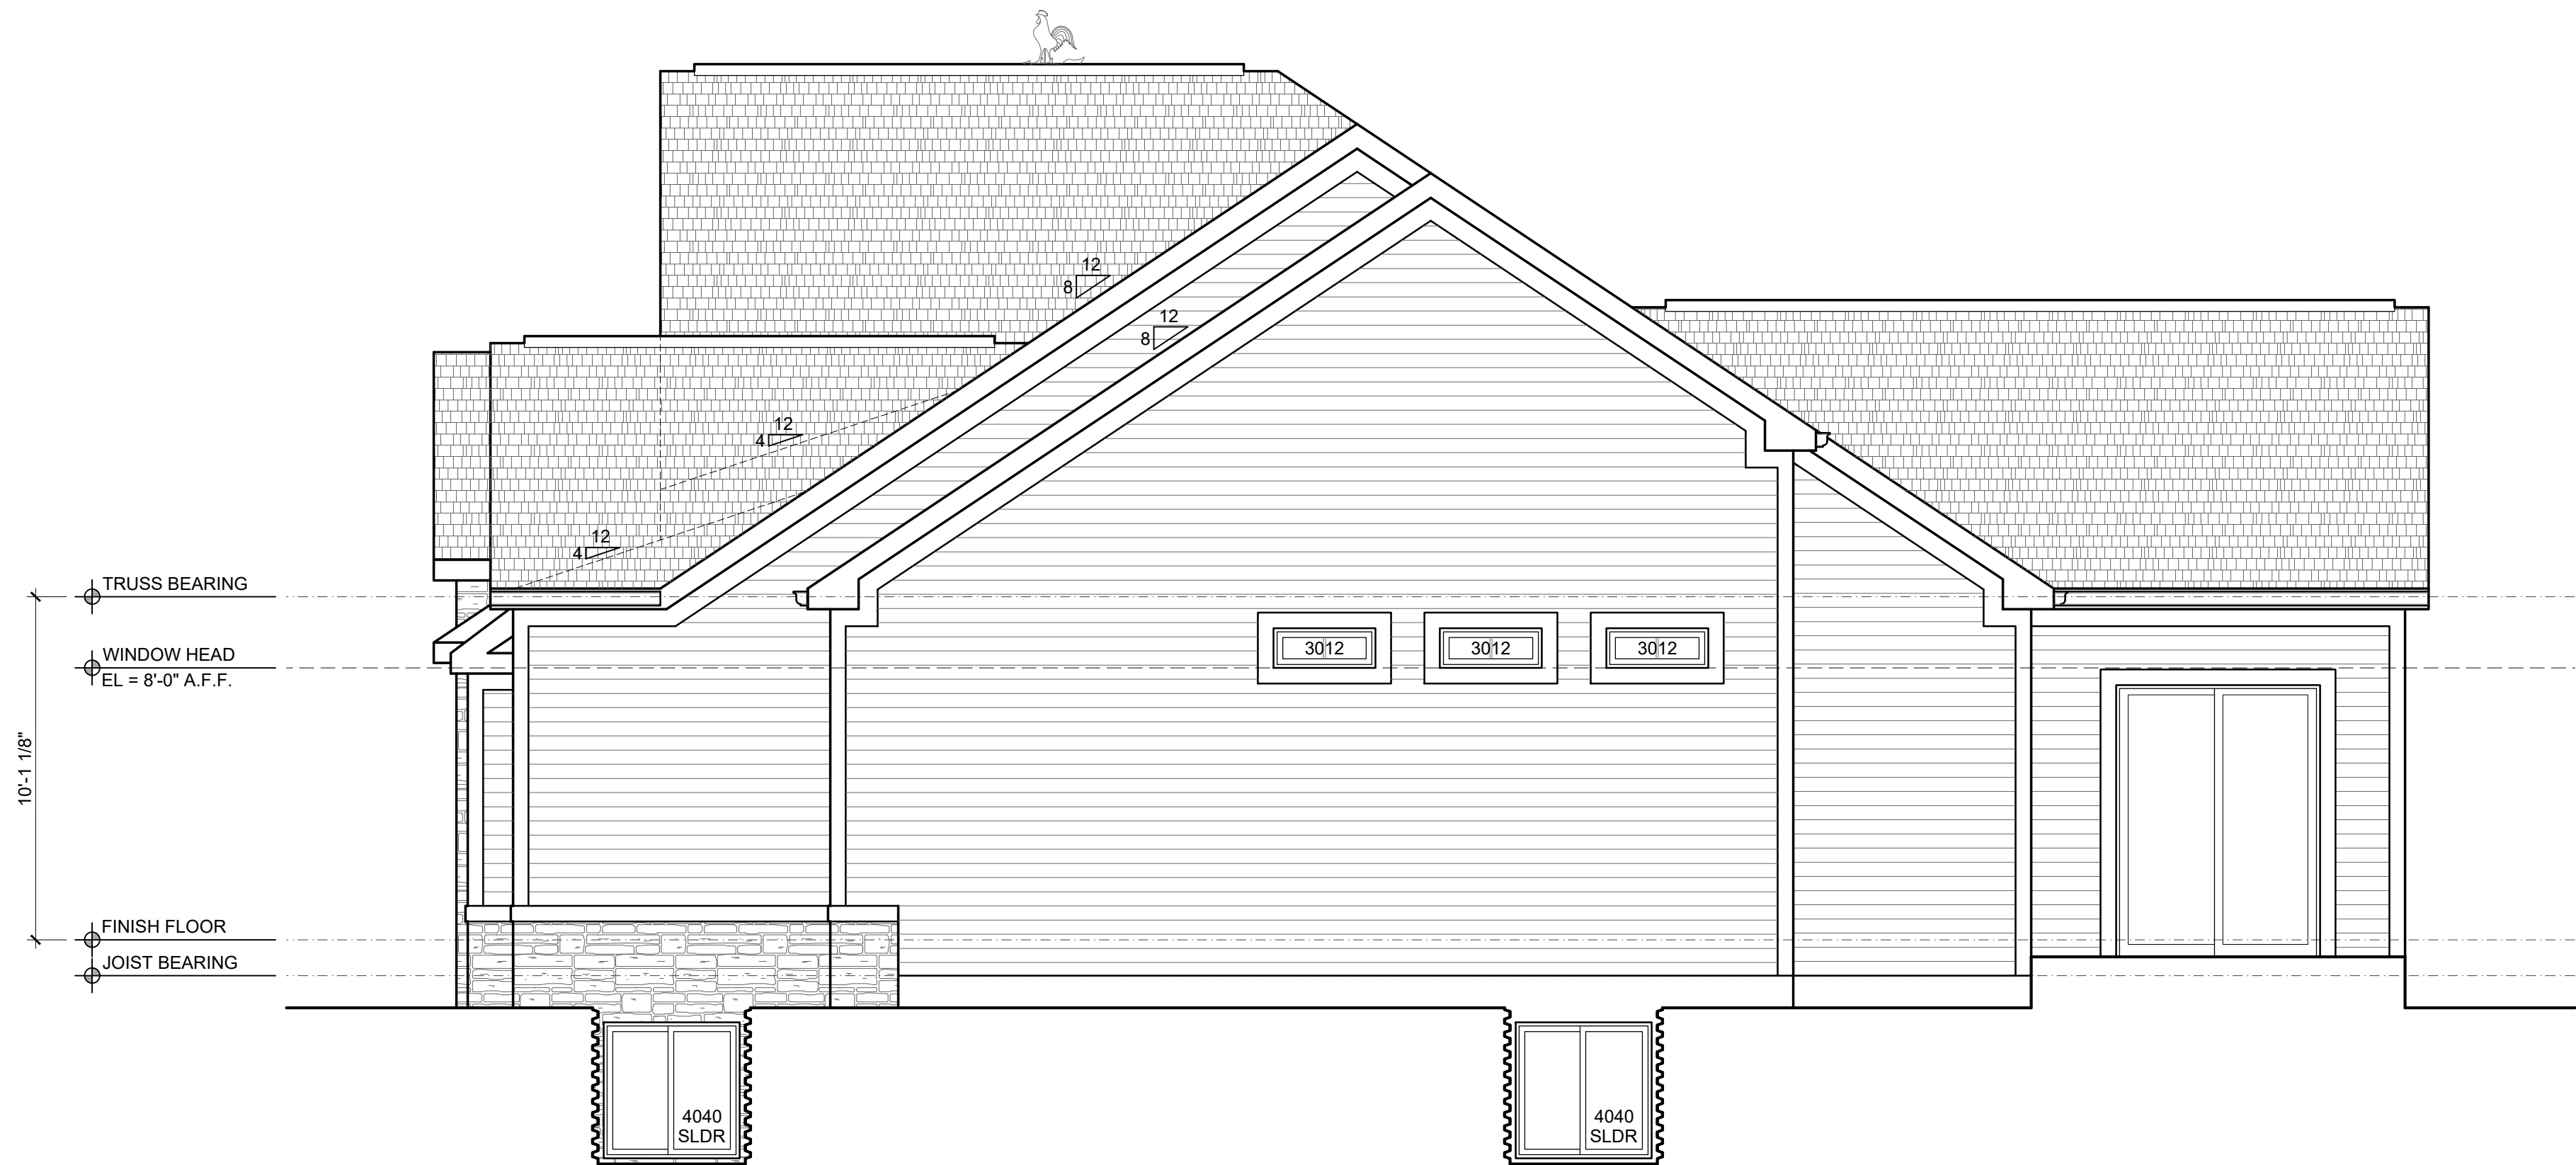

2 LEFT ELEVATION SHOWN WITHOUT SCREEN PORCH




1 REAR ELEVATION SHOWN WITHOUT SCREEN PORCH

ELEVATION MATERIAL LEGEND

- SHINGLES
- HARDIE-SIDING
- CULTURED STONE
- BOARD & BATTEN SIDING


#	DATE	ISSUED WITH: CHANGE DESCRIPTION

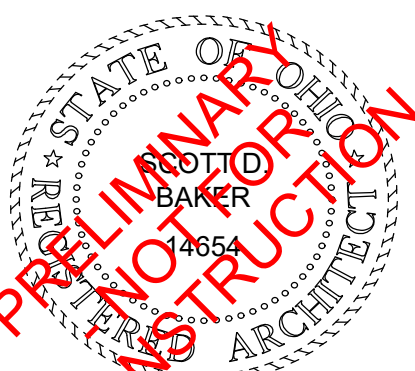


SCOTT B. BAKER, LICENSE #14654
EXPIRATION DATE 12/31/2019

SCALE: 1/4" = 1'-0"
SHEET # / DESCRIPTION
EXTERIOR ELEVATIONS
A2-3
DATE: 01.10.2019
OTO PRICING SET
SBA STUDIOS PROJECT # 2018-319

P&D Builders - Job # 1356

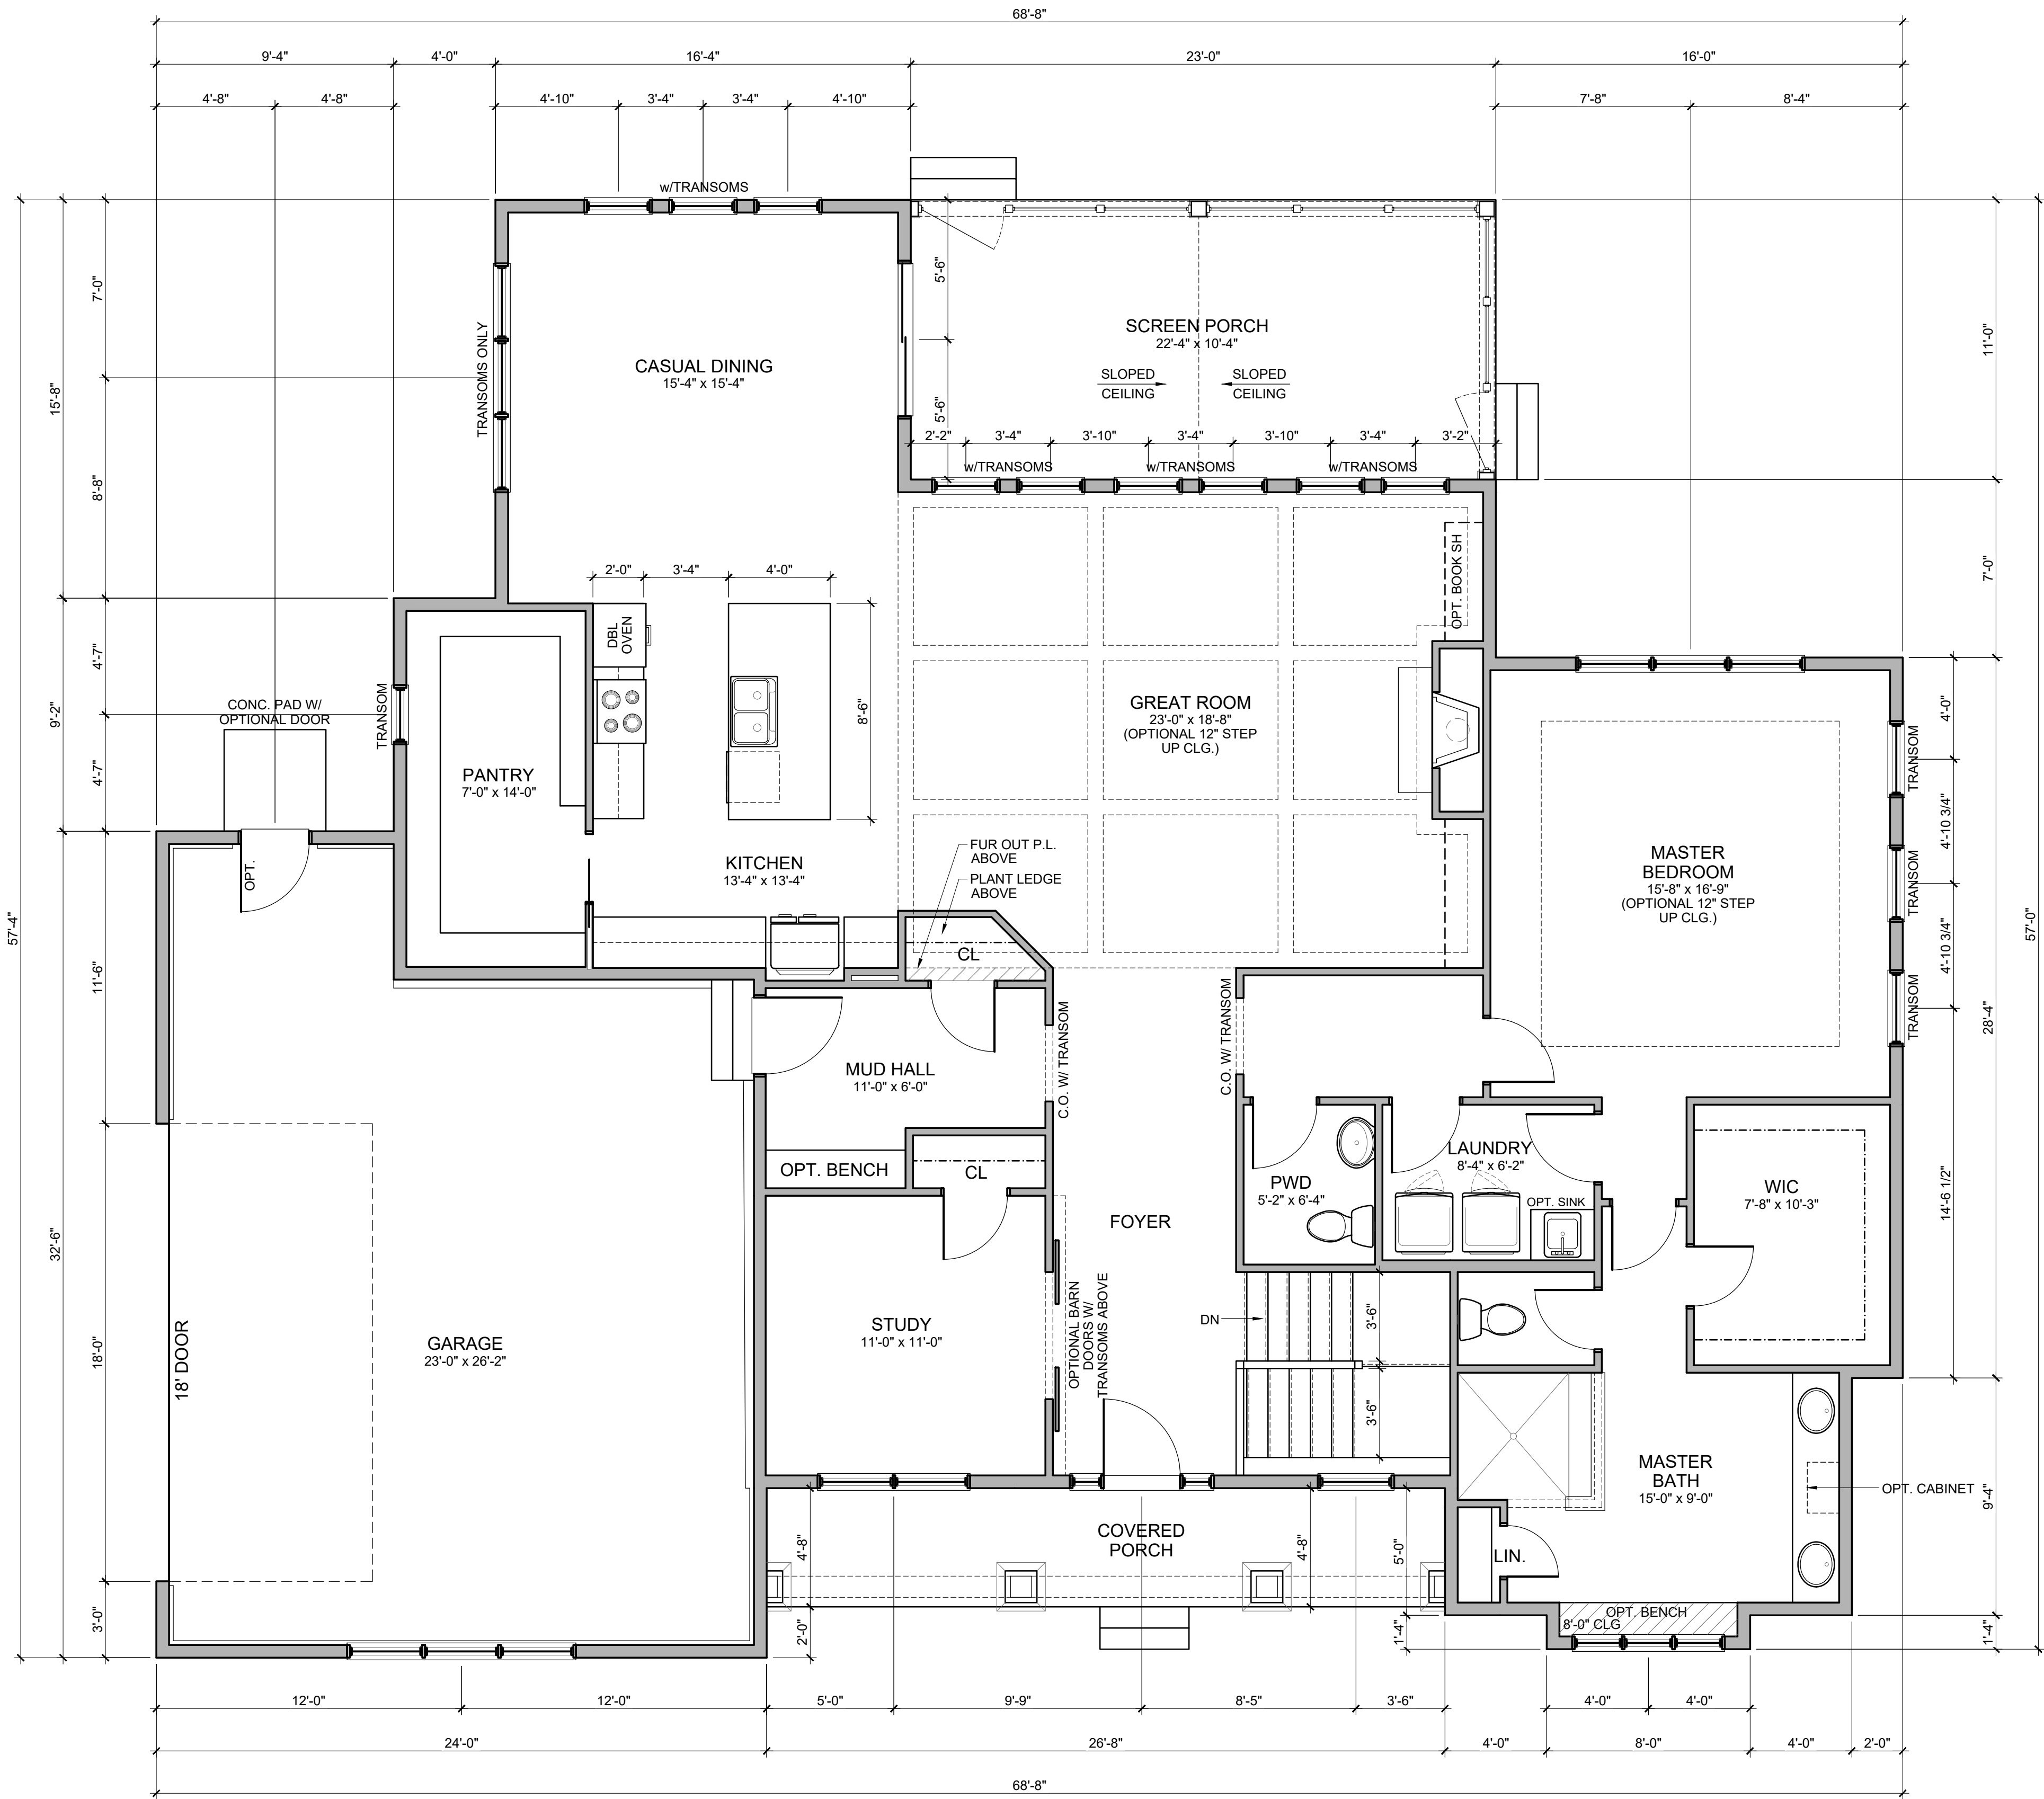

#	DATE	ISSUED WITH: CHANGE DESCRIPTION

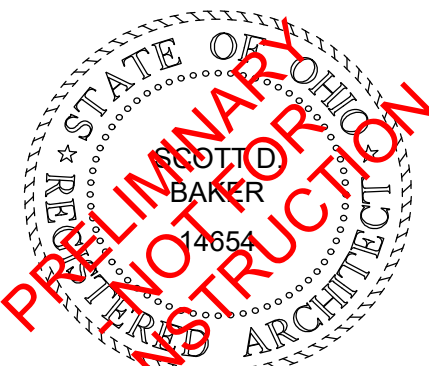

SCALE: 1/4" = 1'-0"
SHEET # / DESCRIPTION
FIRST FLOOR PLAN
A1-1
DATE: 01.10.2019
OTO PRICING SET
SCOTT S. BAKER, LICENSE #14654 EXPIRATION DATE 12/31/2019
SBA STUDIOS PROJECT # 2018-319

P&D Builders - Job # 1356



#	DATE	ISSUED WITH: CHANGE DESCRIPTION



**PRELIMINARY
FOR CONSTRUCTION**

SCALE: 1/4" = 1'-0"
SHEET # / DESCRIPTION
FIN. BASEMENT PLAN
A1-0a
DATE: 01.10.2019
OTO PRICING SET
SCOTT S. BAKER, LICENSE #14654 EXPIRATION DATE 12/31/2019
SBA STUDIOS PROJECT # 2018-319