



P&D Builders - Job # 1312



4 LEFT ELEVATION SCALE: 1/8" = 1'-0"

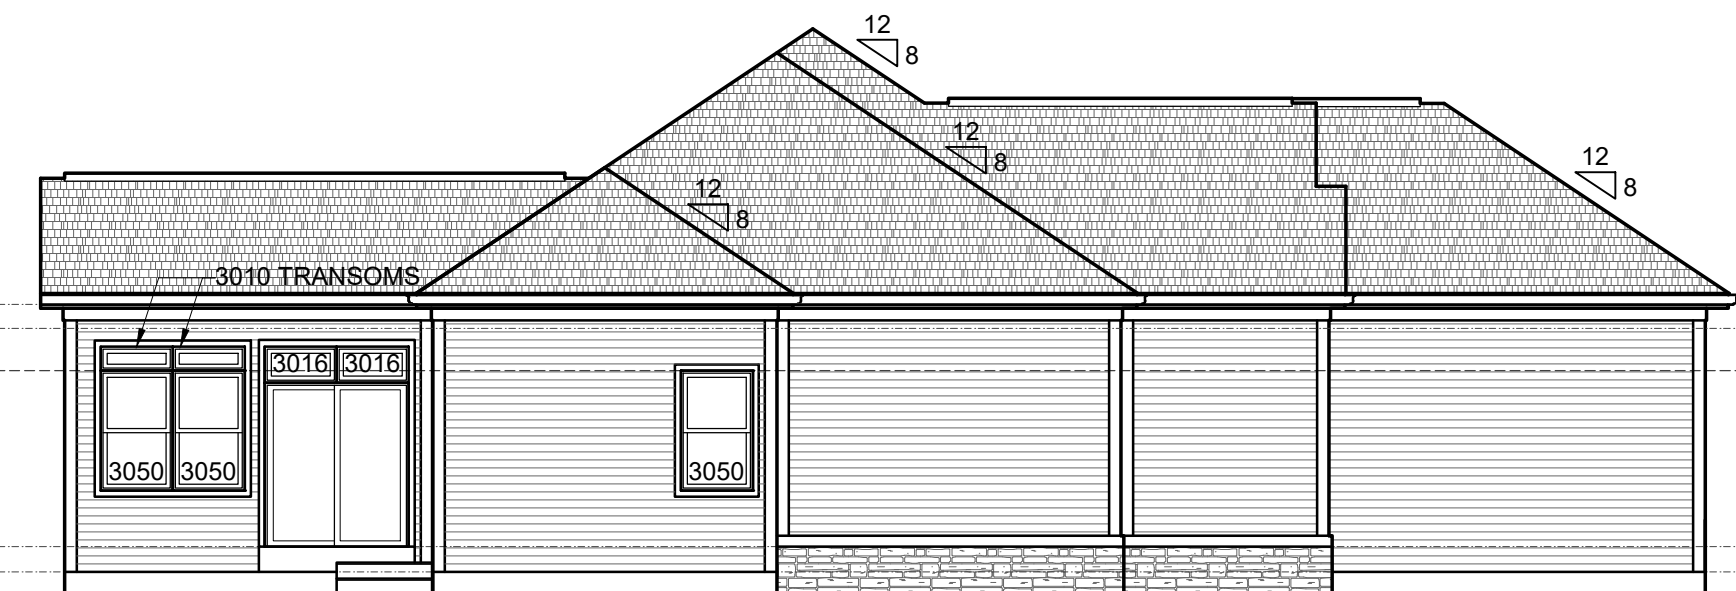

3 REAR ELEVATION SCALE: 1/8" = 1'-0"

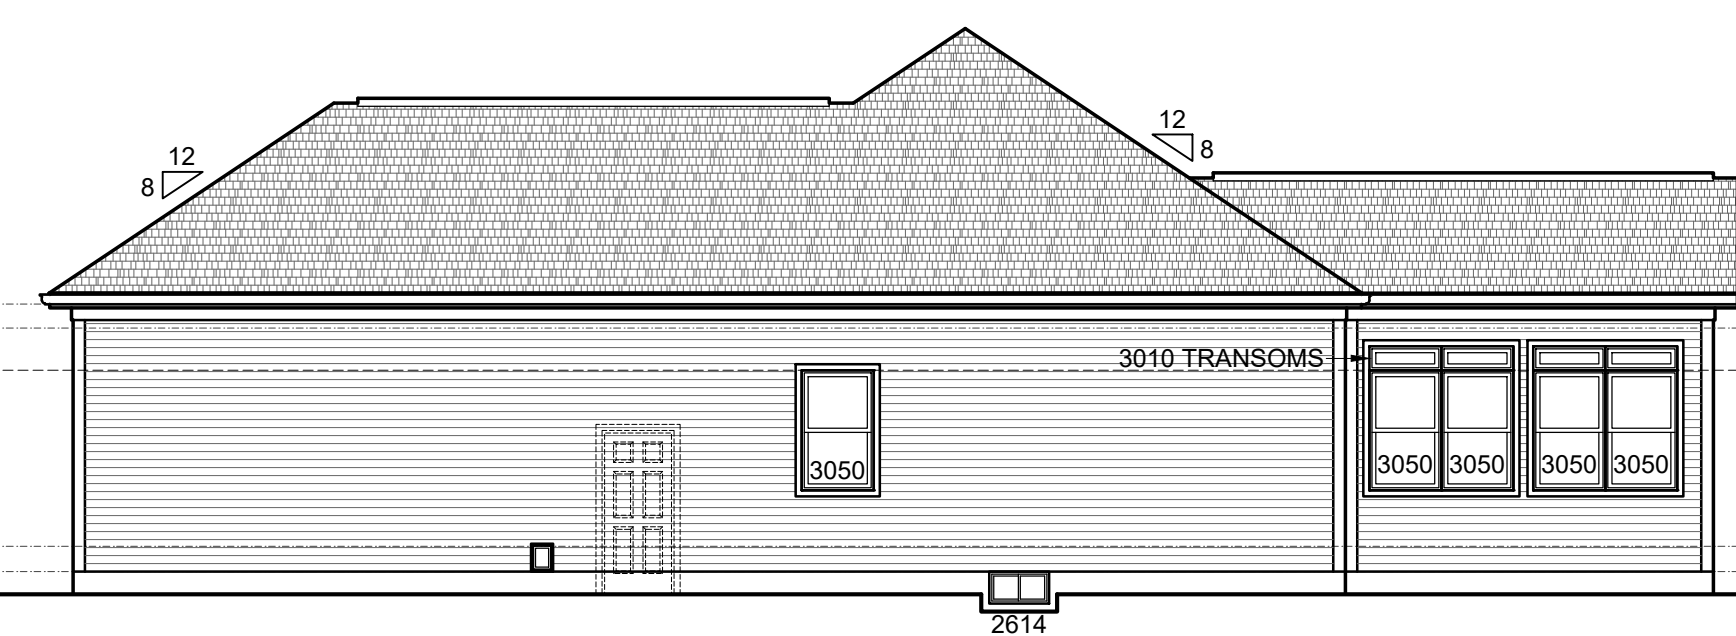


2 RIGHT ELEVATION SCALE: 1/8" = 1'-0"




1 FRONT ELEVATION SCALE: 1/4" = 1'-0"

ELEVATION MATERIAL LEGEND

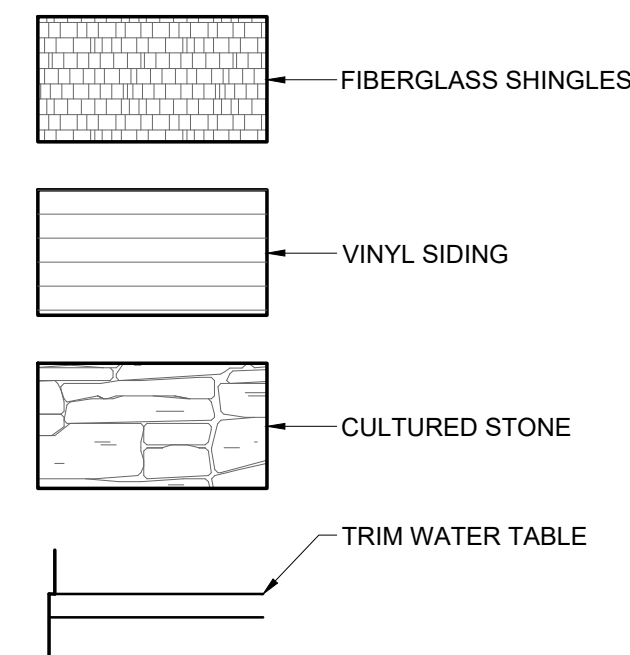


#	DATE	ISSUED WITH: CHANGE DESCRIPTION

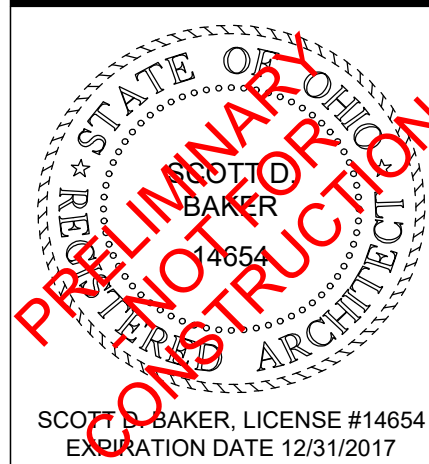

SCALE: VARIES
SHEET # / DESCRIPTION
EXTERIOR ELEVATIONS
A2-1
DATE: 03.09.2018
QTO
SCOTT B. BAKER, LICENSE #14654 EXPIRATION DATE 12/31/2017
SBA STUDIOS PROJECT # 2017-353

P&D Builders - Job # 1312

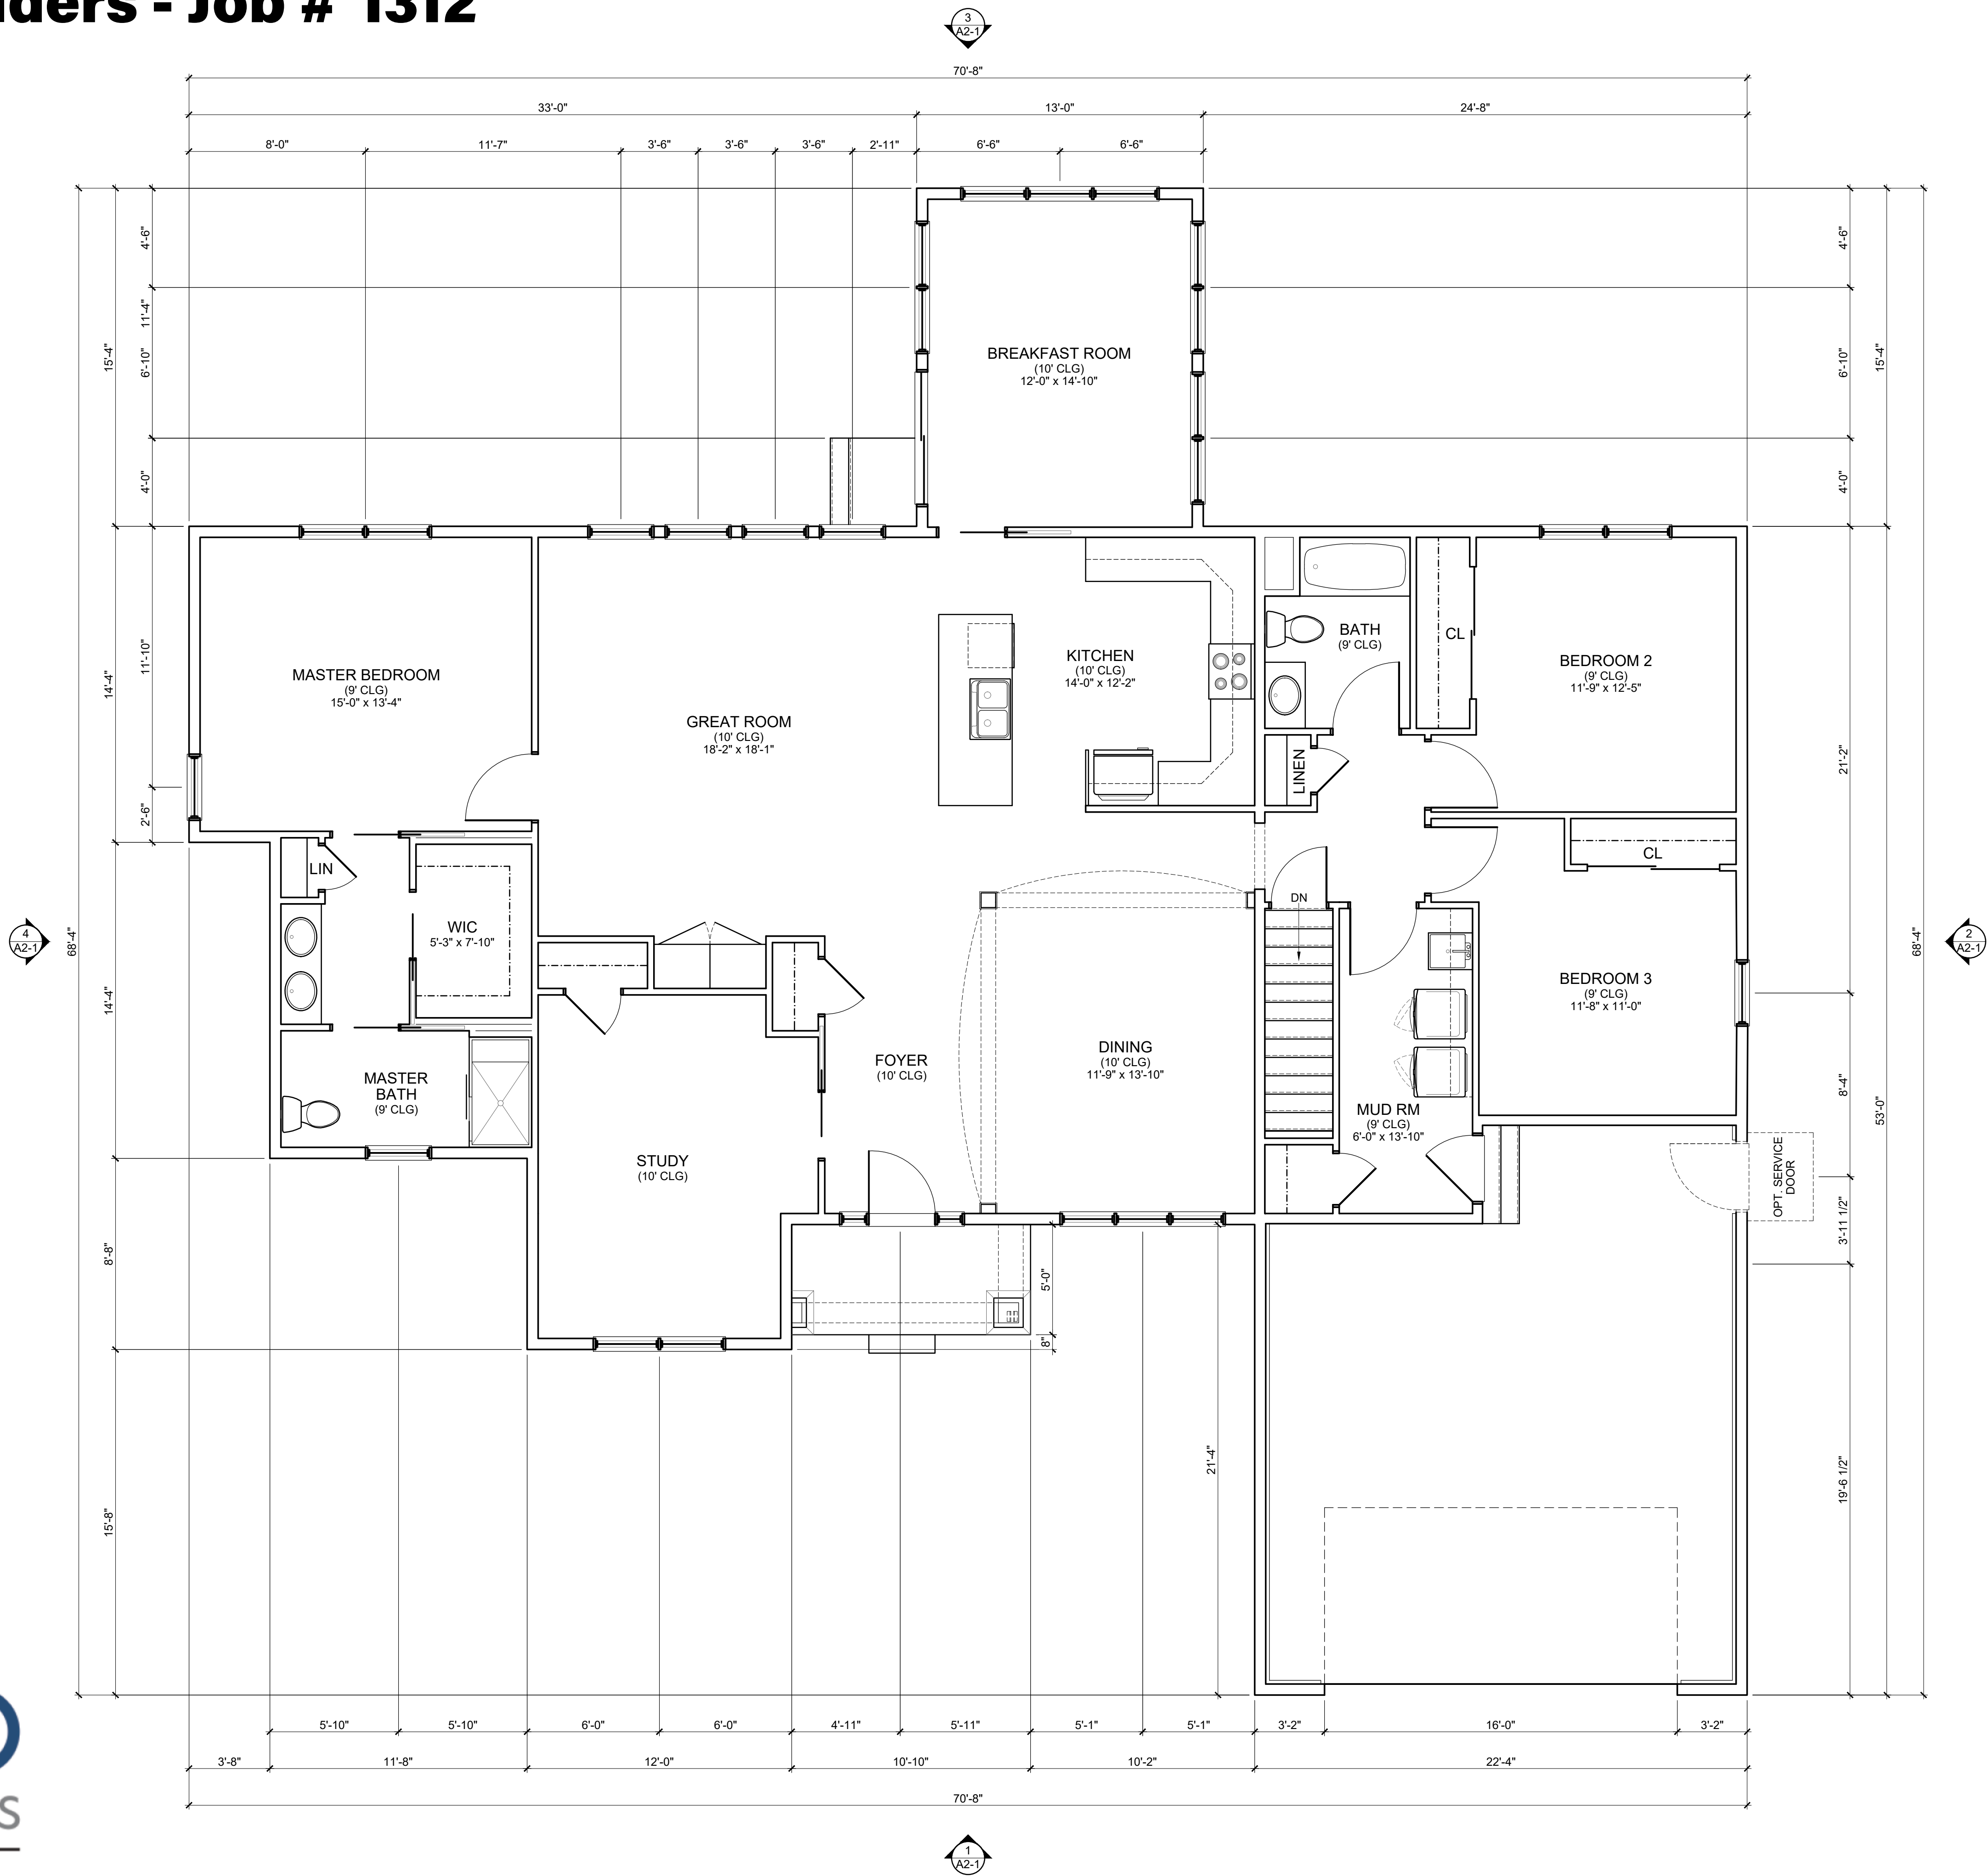

#	DATE	ISSUED WITH: CHANGE DESCRIPTION



SCALE: 1/4" = 1'-0"
SHEET # / DESCRIPTION
FIRST FLOOR PLAN
A1-1
DATE: 03.09.2018
OTO
SCOTT B. BAKER, LICENSE #14654 EXPIRATION DATE 12/31/2017
SBA STUDIOS PROJECT # 2017-353

P&D Builders - Job # 1312

