


P&D Builders - Job # 1352

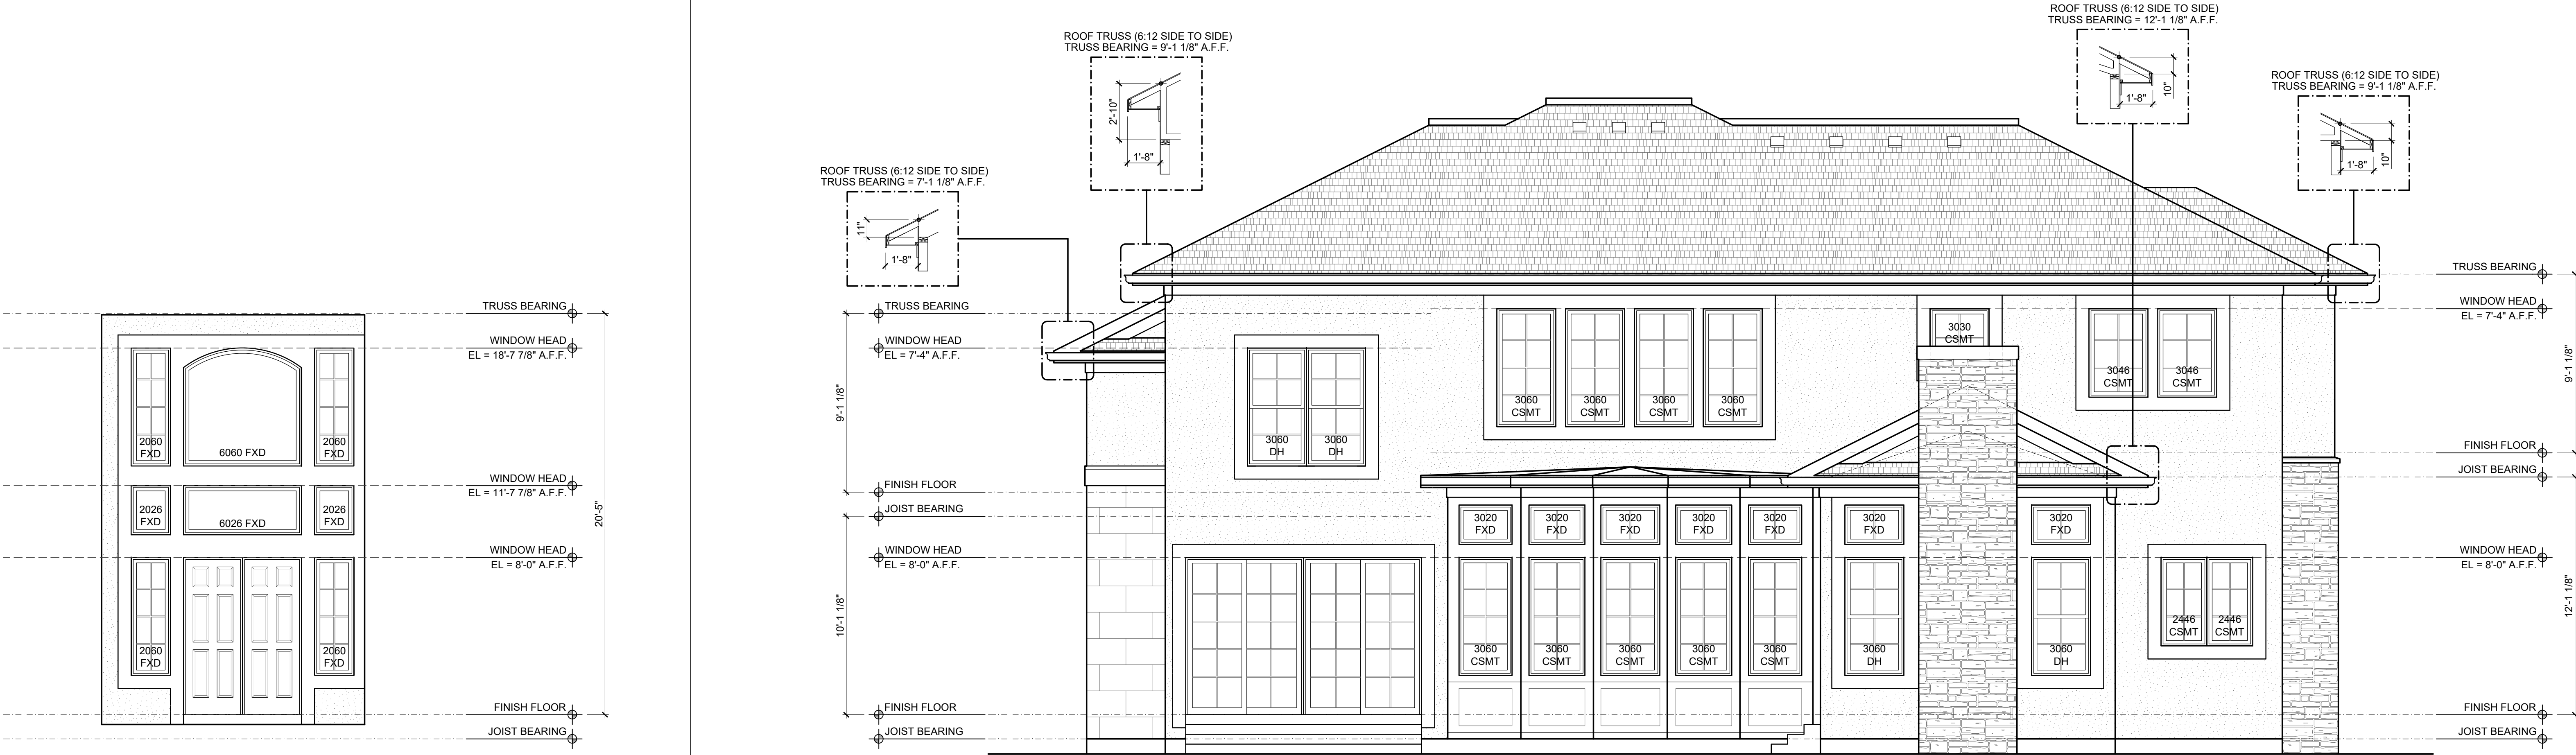


3 FRONT ENTRY ELEVATION

2 REAR ELEVATION



1 FRONT ELEVATION

ELEVATION MATERIAL LEGEND

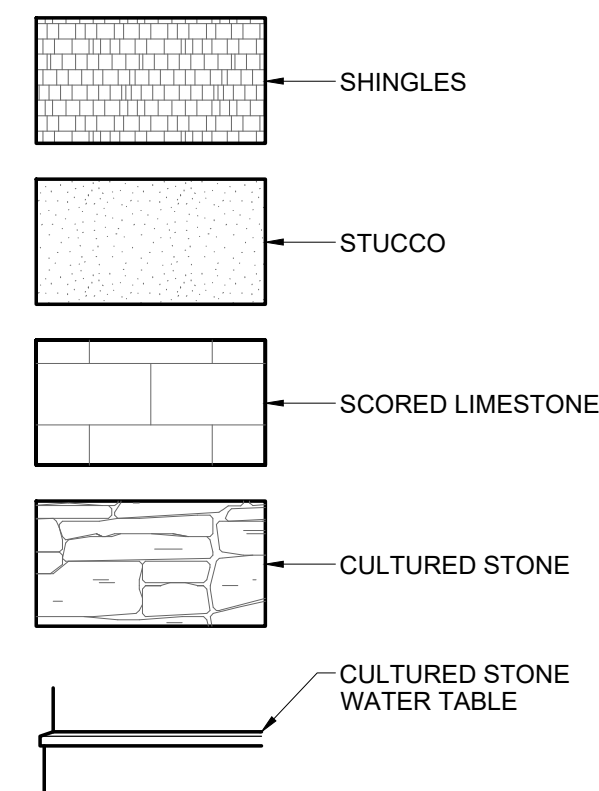

#	DATE	ISSUED WITH: CHANGE DESCRIPTION



PRELIMINARY
FOR
CONSTRUCTION

SCOTT
BAKER
ARCHITECT

SCALE: 1/4" = 1'-0"

SHEET # / DESCRIPTION

EXTERIOR ELEVATIONS

A2-1

DATE: 12.20.2018

QTO SET

SCOTT BAKER, LICENSE #14654
EXPIRATION DATE 12/31/2019

SBA STUDIOS PROJECT # 2018-325

P&D Builders - Job # 1352




2 LEFT SIDE ELEVATION



1 RIGHT SIDE ELEVATION



ELEVATION MATERIAL LEGEND

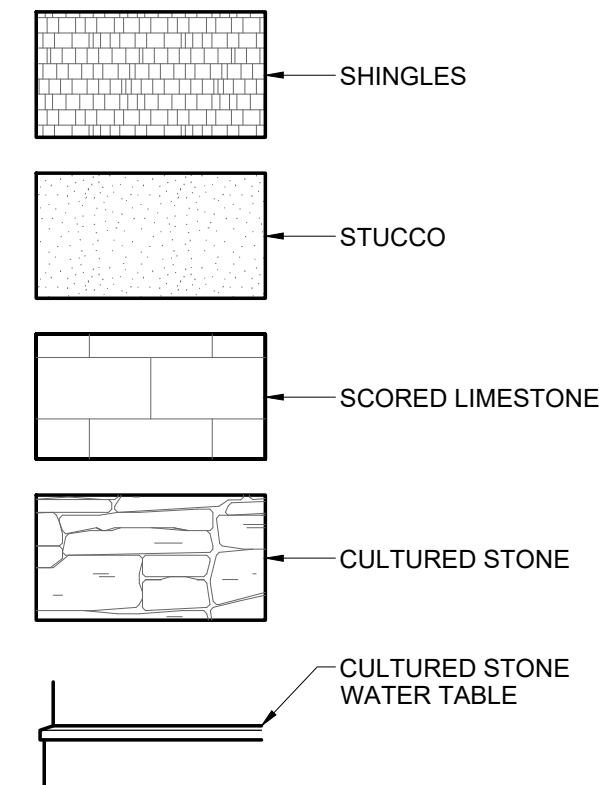

#	DATE	ISSUED WITH: CHANGE DESCRIPTION



PRELIMINARY
FOR CONSTRUCTION

SCOTT WALKER, LICENSE #14654
EXPIRATION DATE 12/31/2019

SCALE: 1/4" = 1'-0"

SHEET # / DESCRIPTION
EXTERIOR ELEVATIONS

A2-2

DATE: 12.20.2018

QTO SET

SBA STUDIOS PROJECT # 2018-325



SCALE: 1/4" = 1'-0"

SHEET # / DESCRIPTION

FIRST FLOOR PLAN


A1-1

DATE: 12.20.2018

QTO SET

A STUDIOS PROJECT # 2018-325

P&D Builders - Job # 1352

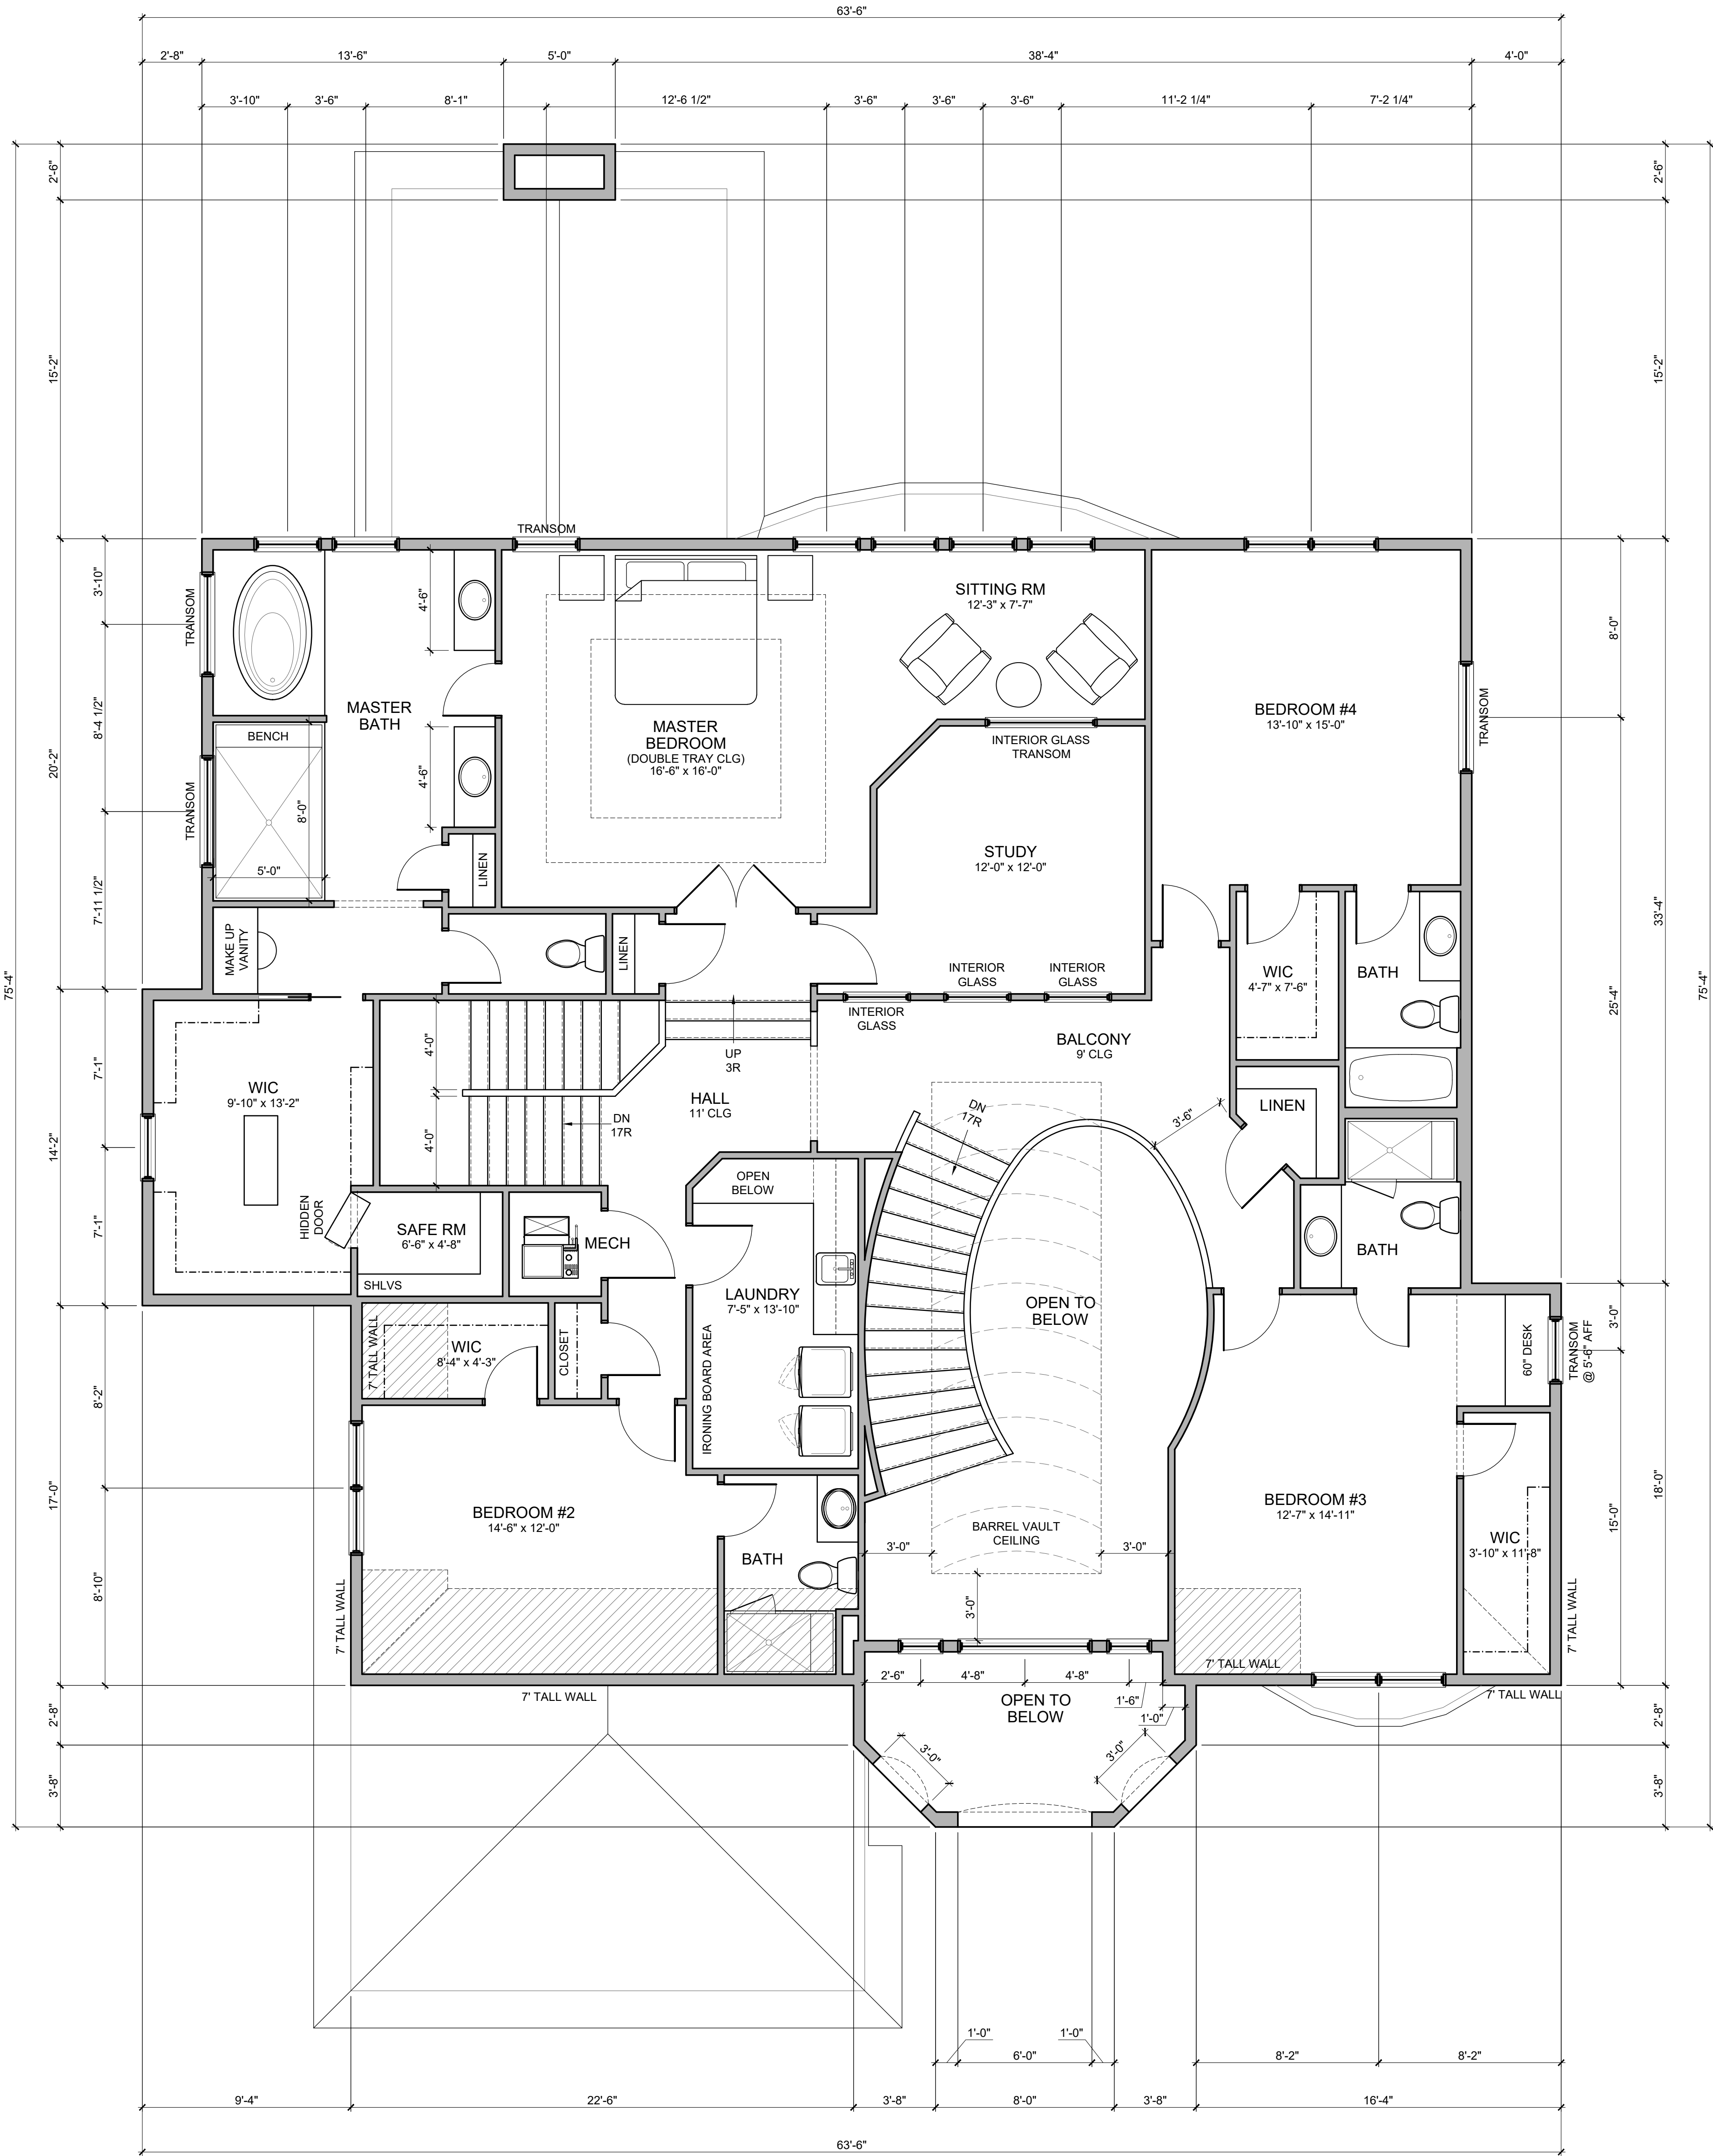

#	DATE	ISSUED WITH: CHANGE DESCRIPTION



Partners **P&D** BUILDERS LTD. Design



SBA STUDIOS
ARCHITECTURAL DESIGN
614.562.7761 WWW.SBA-STUDIOS.COM

SCALE: 1/4" = 1'-0"

SHEET # / DESCRIPTION
SECOND FLOOR PLAN

A1-2


DATE: 12.20.2018

OTO SET

SCOTT BAKER, LICENSE #14654
EXPIRATION DATE 12/31/2019

SBA STUDIOS PROJECT # 2018-325

P&D Builders - Job # 1352

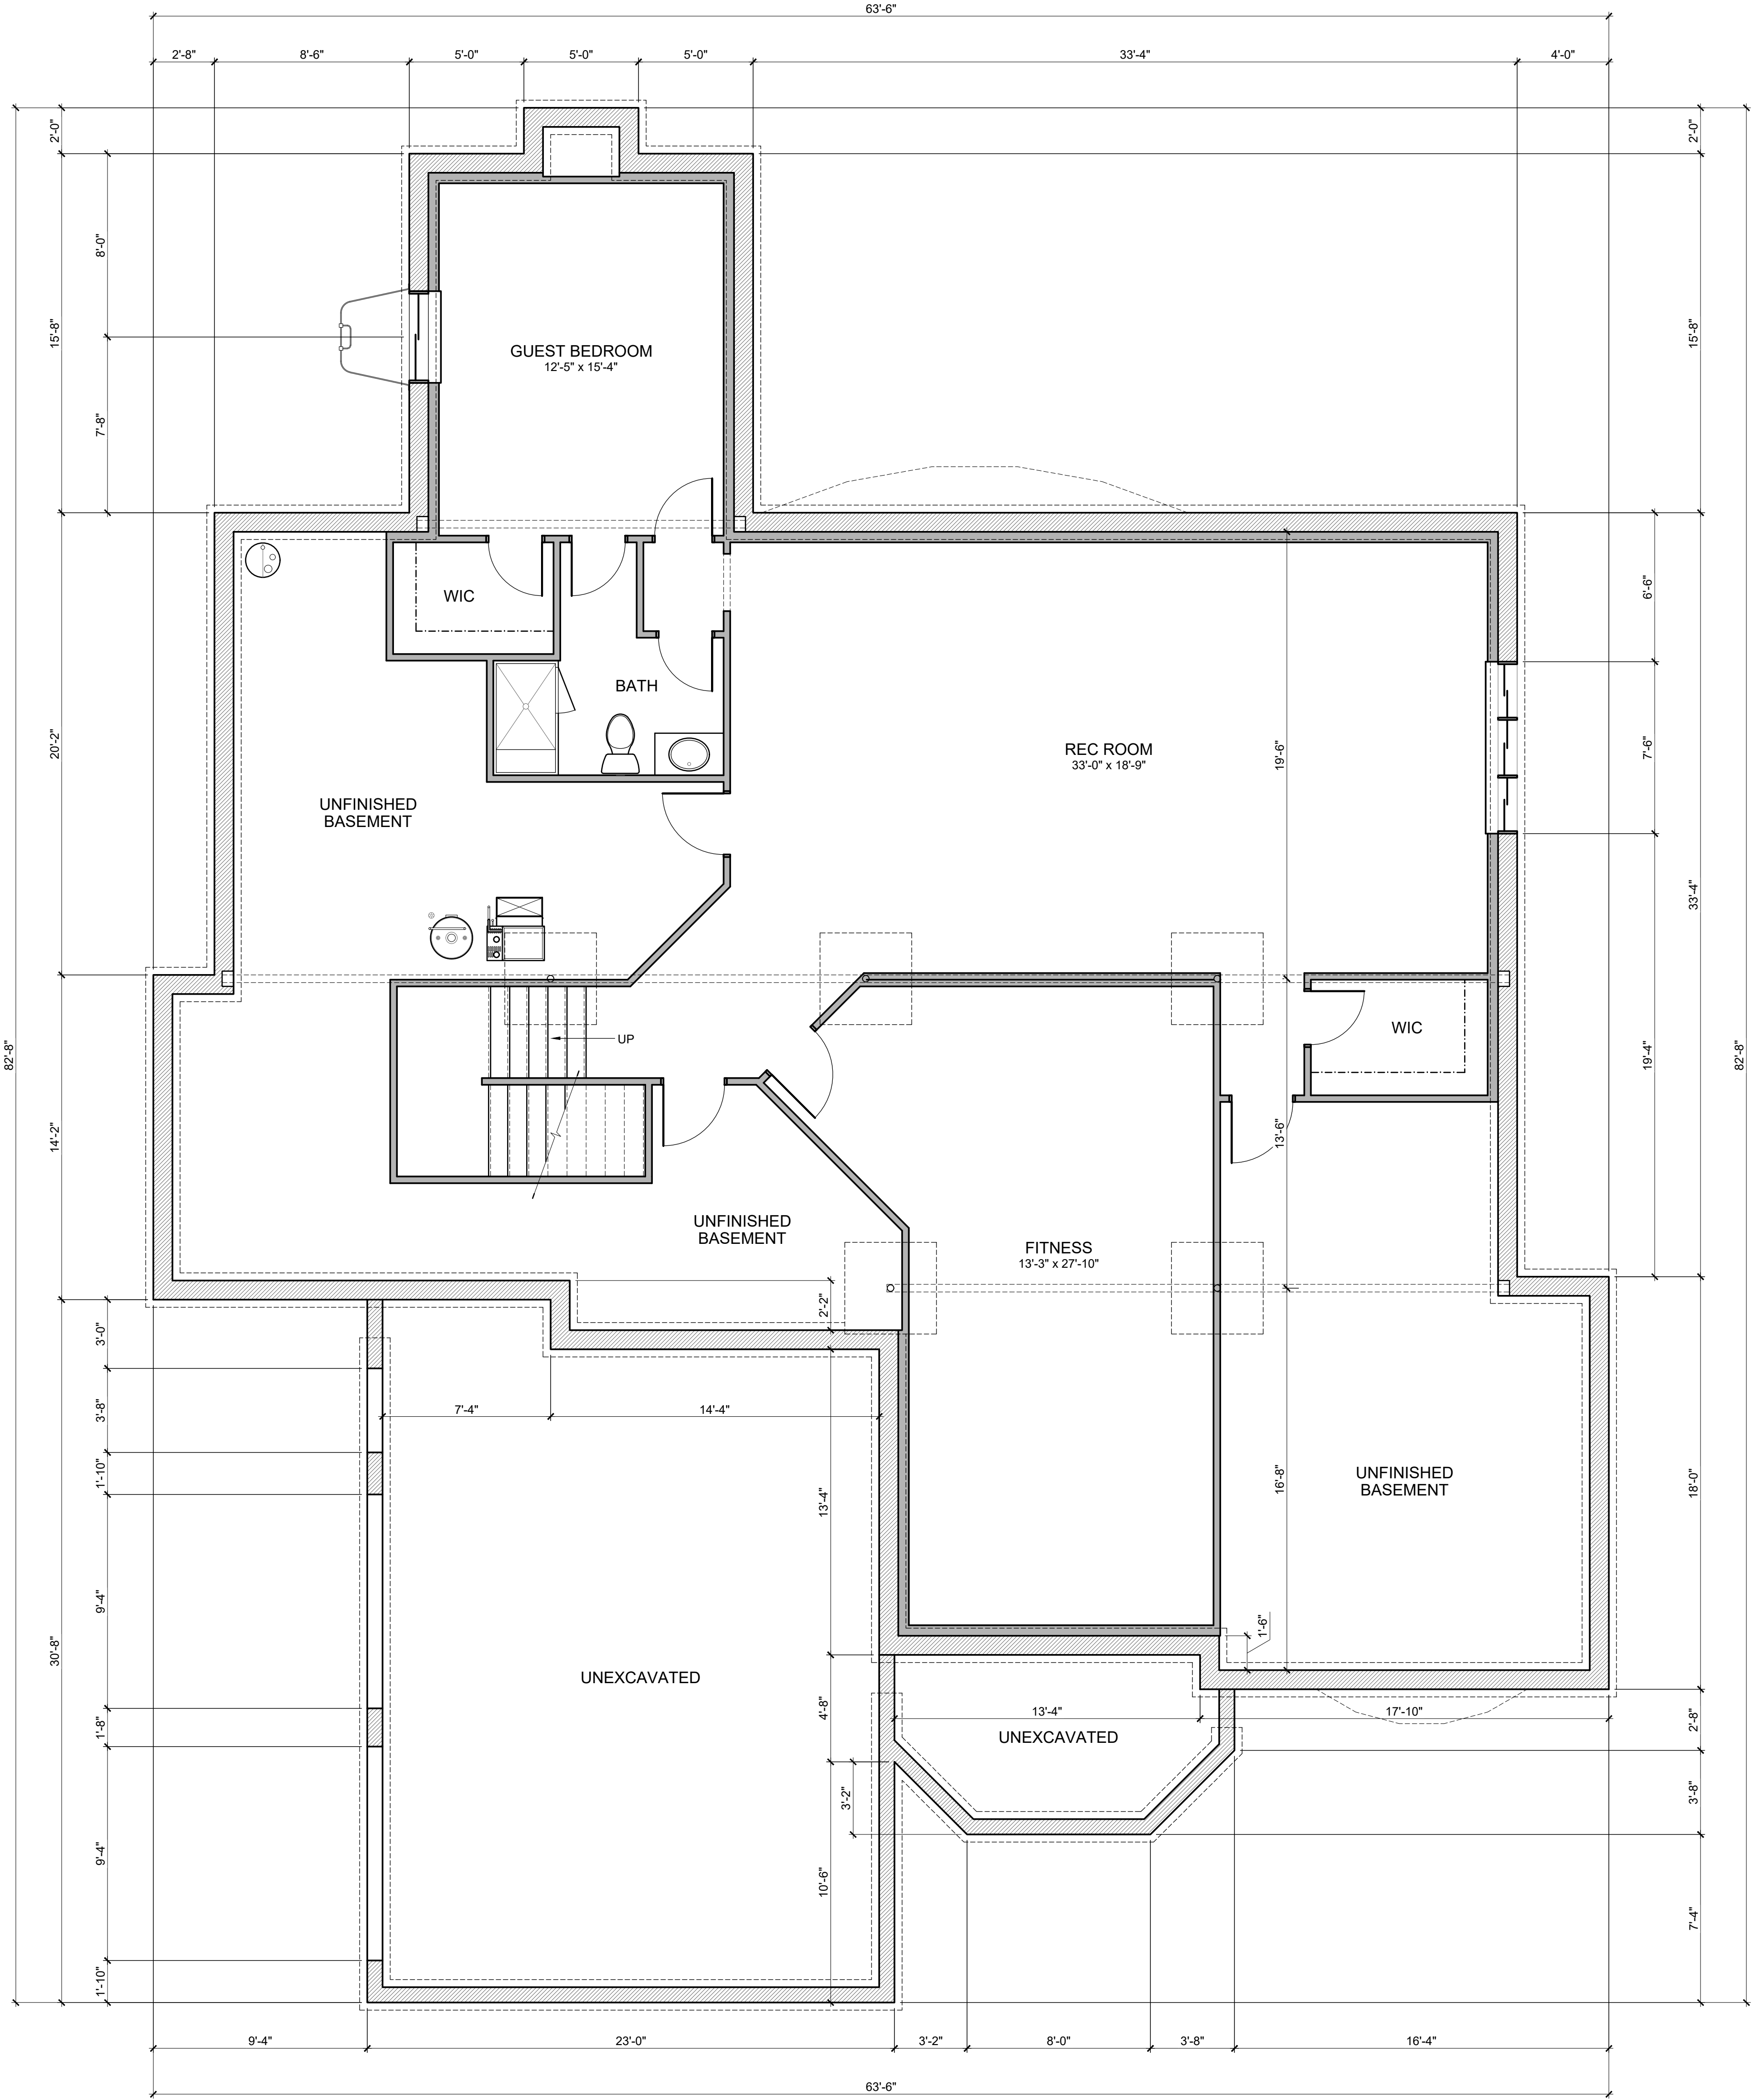

#	DATE	ISSUED WITH: CHANGE DESCRIPTION



SCALE: 1/4" = 1'-0"

SHEET # / DESCRIPTION

FOUNDATION PLAN

A1-0

DATE: 12.20.2018

OTO SET

SCOTT BAKER, LICENSE #14654

EXPIRATION DATE 12/31/2019

SBA STUDIOS PROJECT # 2018-325

PRELIMINARY
NOT FOR
CONSTRUCTION