

P&D Builders - Job # 1286



4 LEFT ELEVATION



3 REAR ELEVATION




2 RIGHT ELEVATION

ELEVATION MATERIAL LEGEND

- FIBERGLASS SHINGLES
- VINYL SIDING
- SHAKES
- CULTURED STONE
- TRIM WATER TABLE

#	DATE	ISSUED WITH: CHANGE DESCRIPTION

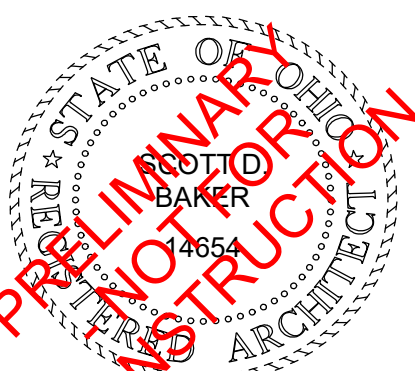


SCALE: 1/4" = 1'-0"
SHEET # / DESCRIPTION
EXTERIOR ELEVATIONS
A2-1
DATE: 11.02.2017
PRICING SET
SCOTT B. BAKER, LICENSE #14654 EXPIRATION DATE 12/31/2017
SBA STUDIOS PROJECT # 2017-323



1 FRONT ELEVATION

P&D Builders - Job # 1286

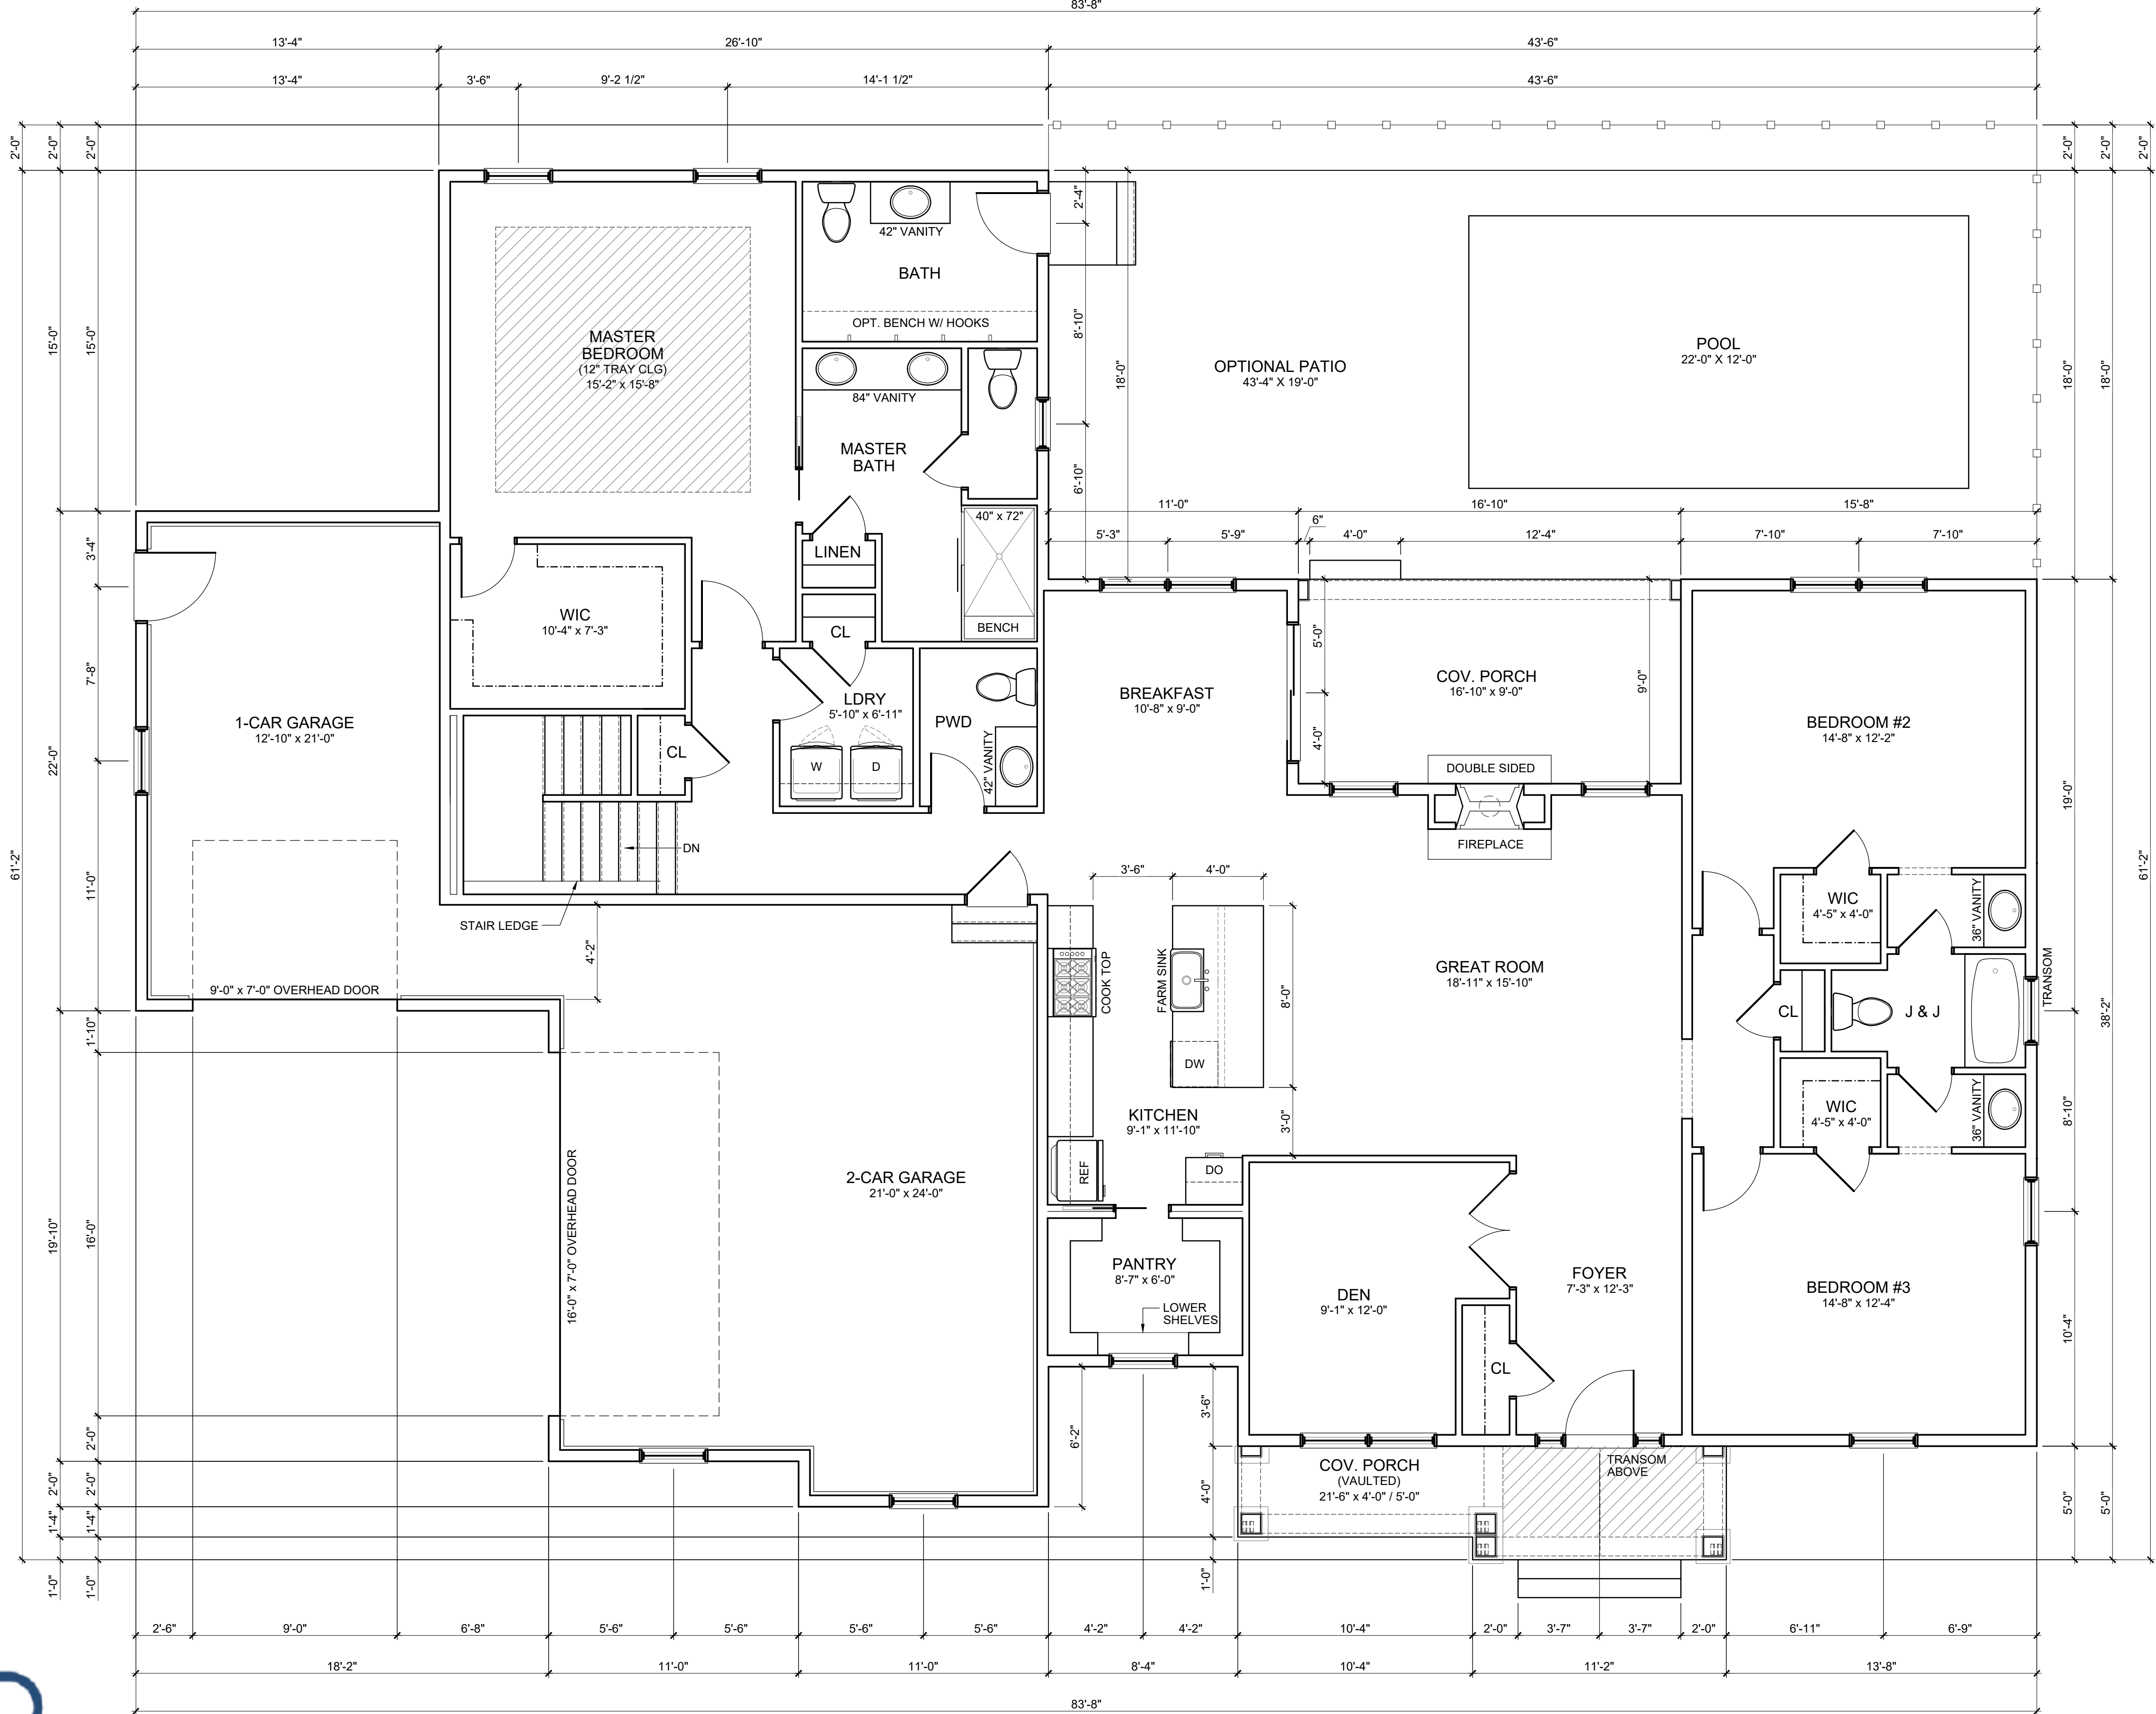


#	DATE	ISSUED WITH: CHANGE DESCRIPTION



SCALE: 1/4" = 1'-0"
SHEET # / DESCRIPTION
FIRST FLOOR PLAN
A1-1
DATE: 11.02.2017
PRICING SET
SCOTT B. BAKER, LICENSE #14654 EXPIRATION DATE 12/31/2017
SBA STUDIOS PROJECT # 2017-323

P&D Builders - Job # 1286

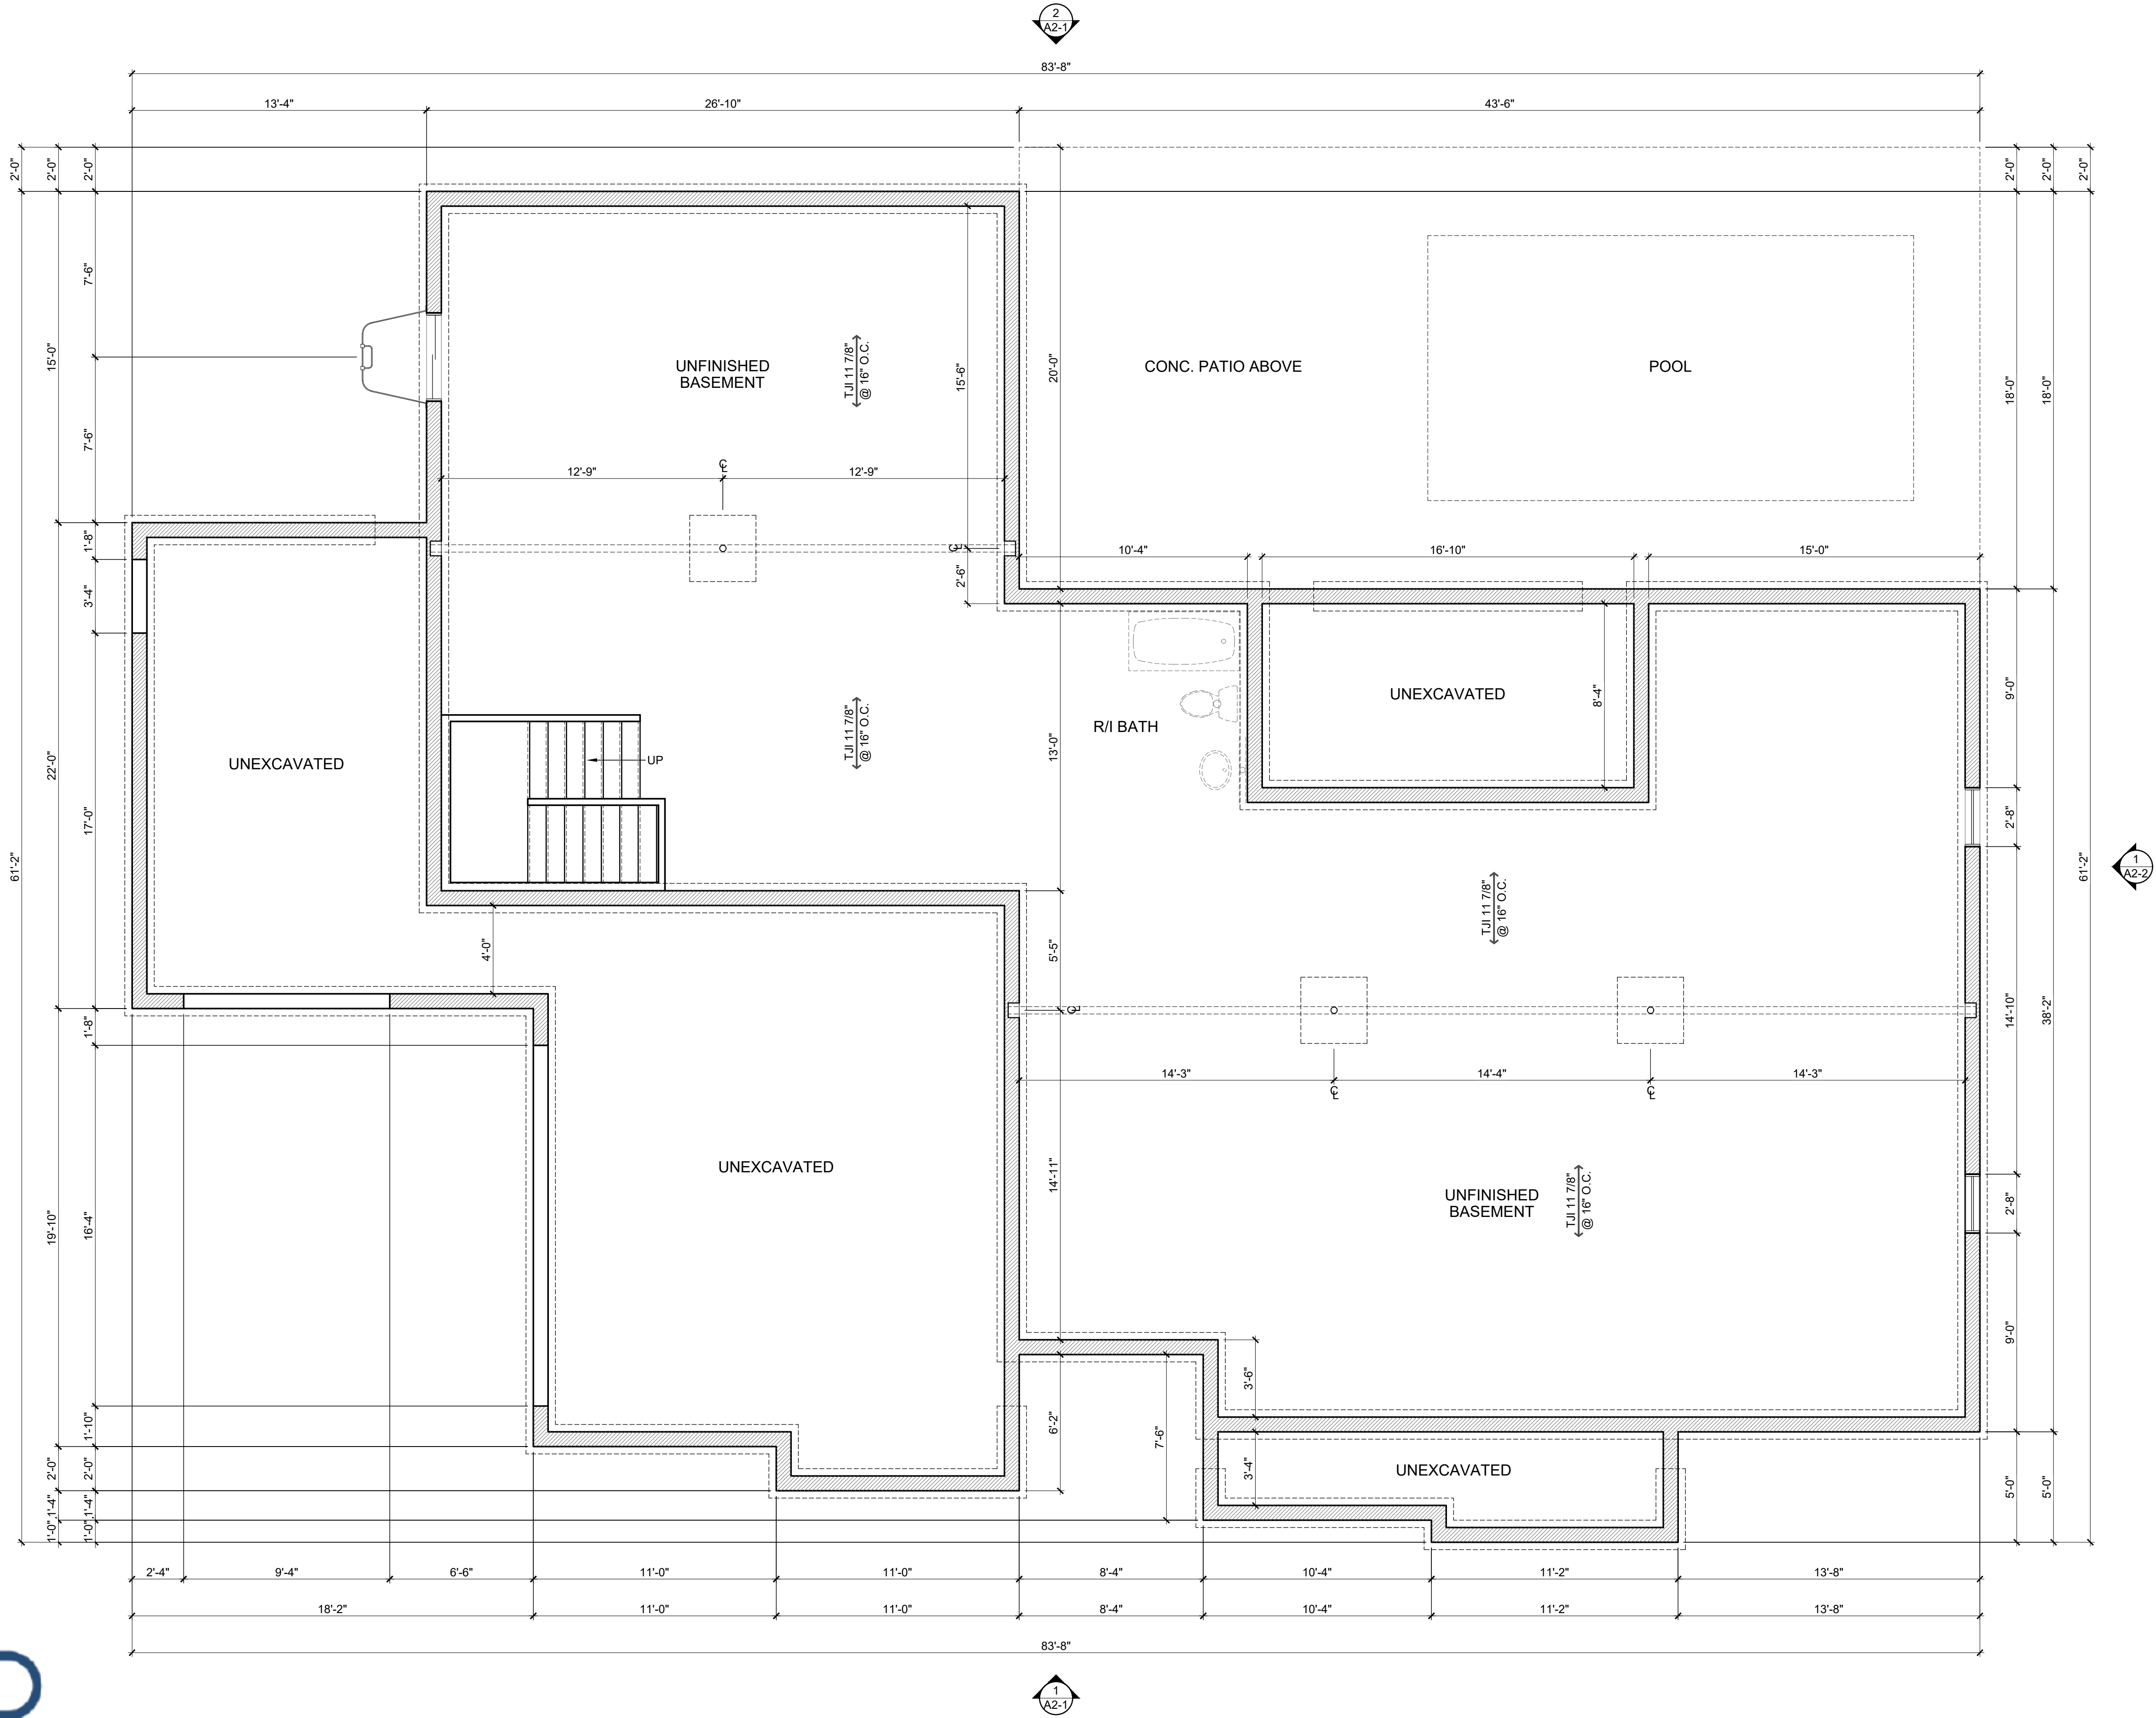

#	DATE	ISSUED WITH: CHANGE DESCRIPTION




SCALE: 1/4" = 1'-0"
SHEET # / DESCRIPTION
BASEMENT PLAN
A1-0
DATE: 11.02.2017
PRICING SET
SCOTT B. BAKER, LICENSE #14654 EXPIRATION DATE 12/31/2017
SBA STUDIOS PROJECT # 2017-323

P&D Builders - Job # 1286



WALL BELOW, TYP.
EDGE OF ROOF FASCIA, TYP.
ALUMINUM GUTTER, TYP.

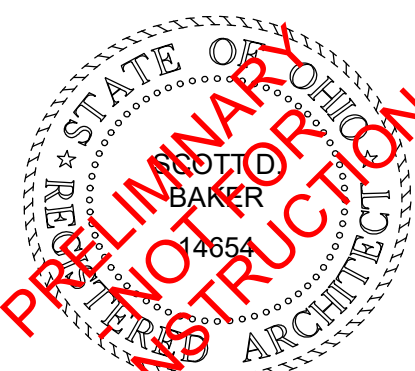

SCALE: 1/4" = 1'-0"
SHEET # / DESCRIPTION
ROOF PLAN
A1-2
DATE: 11.02.2017
PRICING SET
SBA STUDIOS PROJECT # 2017-323