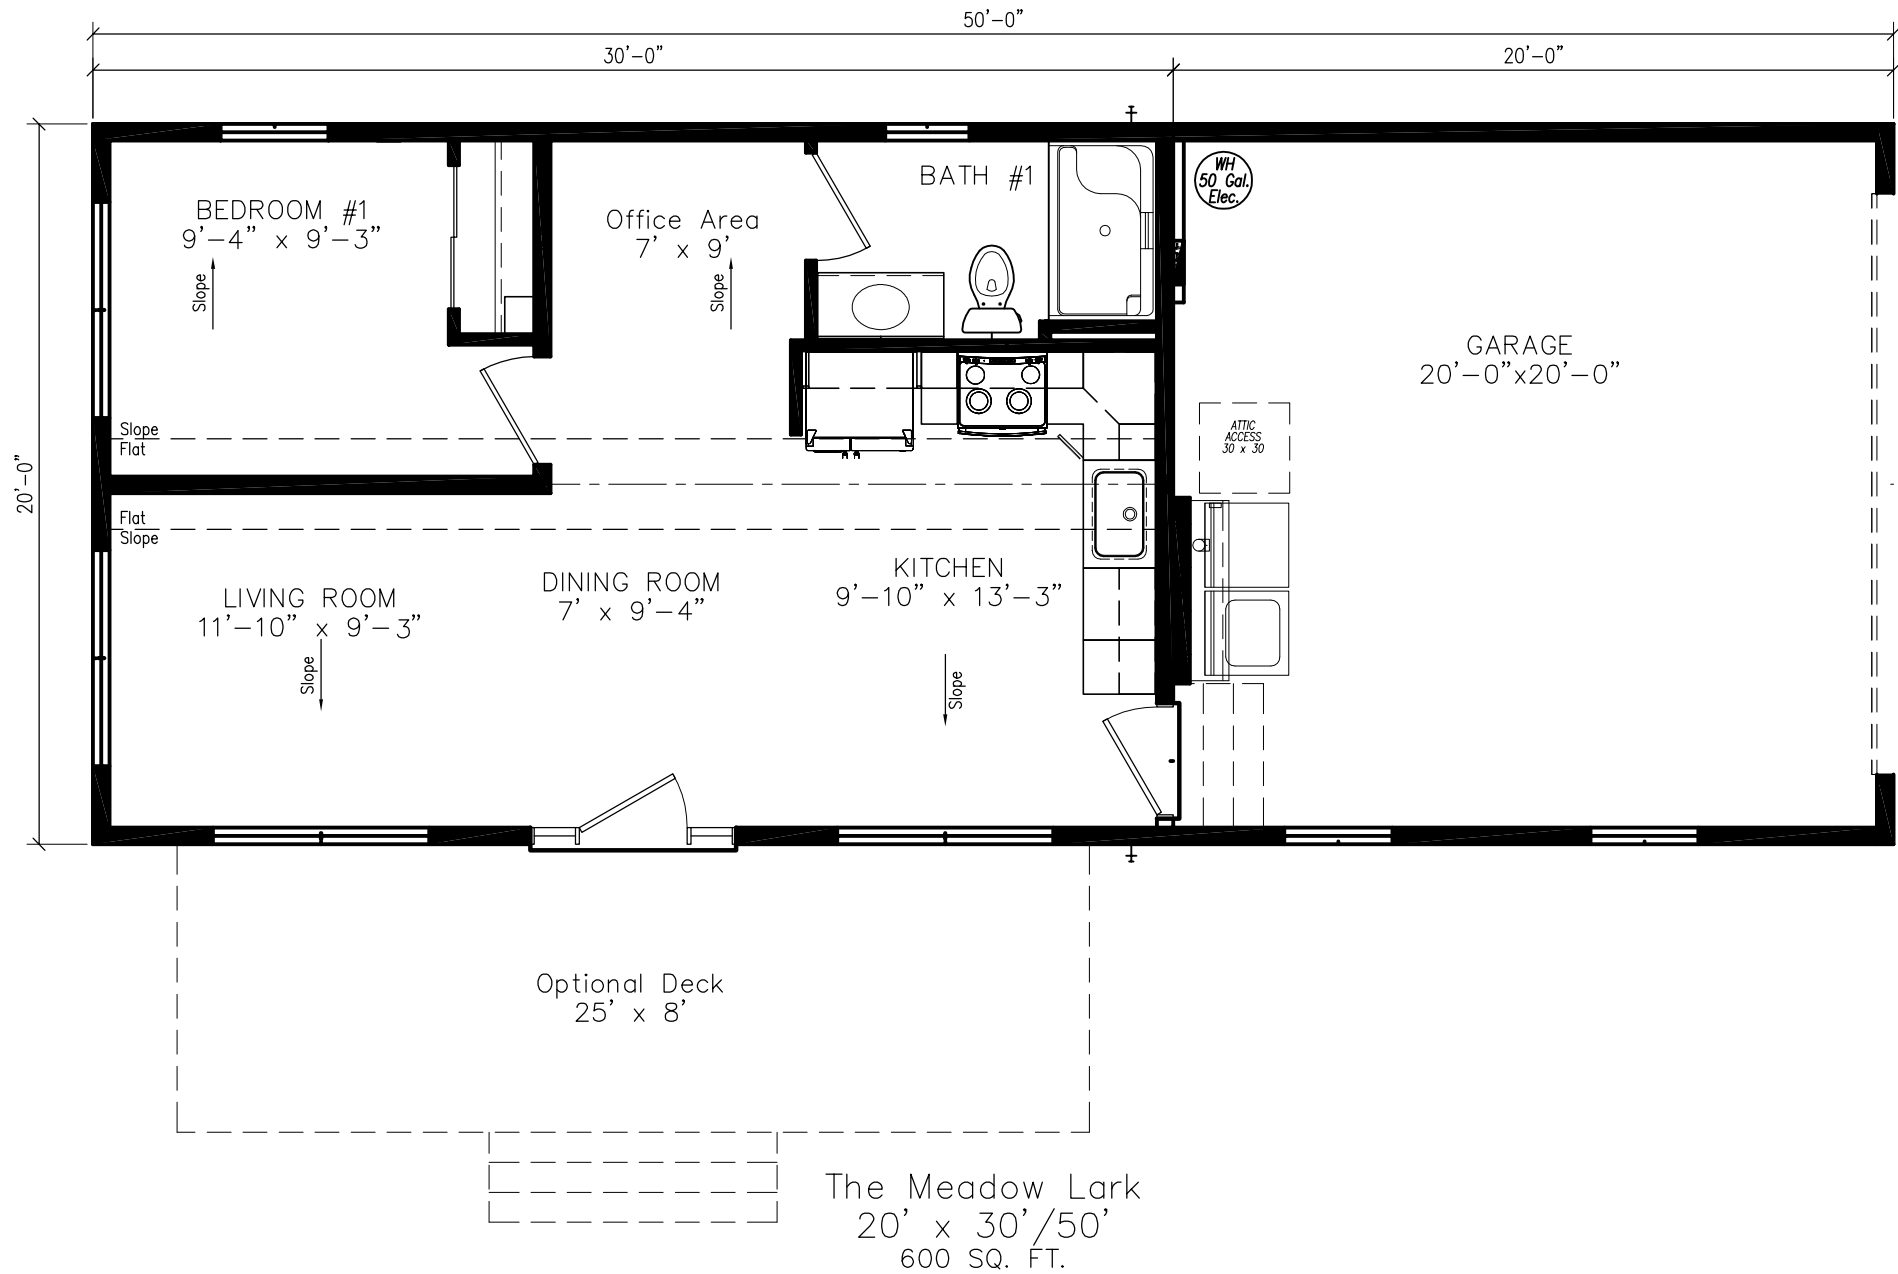


## BERACAH HOMES

9590 Nanticoke Business Park Drive  
Greenwood, Delaware 19950  
www.beracahomes.com

### CUSTOMER

|           |                               |        |          |
|-----------|-------------------------------|--------|----------|
| NAME:     | BUILDER                       | DATE:  | DATE     |
| DRAWN:    | DRAWN                         | SCALE: | AS NOTED |
| REVISION: | Kelvin Beltran<br>24-3593_PD1 |        |          |

Ranch: 20' x 50' (The Meadow Lark)

HOUSE  
STYLE:

State, County, City

SHEET:

L1

PROJECT:

00-0000

7/23/2024 3:14 PM



FRONT ELEVATION

- Shown w/ the following options not included in base price:
- \* 2 Sidelights at Front Door
  - \* Full Lite Front Door w/Transom
  - \* Deck by Others
  - \* Window Lineals ILO Shutters at Windows
  - \* Vertical Siding at Porch
  - \* Additional Coach Light
  - \* Hip Roof



BERACAH HOMES

9590 Nanticoke Business Park Drive  
Greenwood, Delaware 19950  
www.beracahomes.com

CUSTOMER

DATE: DATE

SCALE: AS NOTED

NAME: BUILDER

DRAWN: DRAWN

REVISION: Kelvin Beltran  
24-3593\_PD1

HOUSE  
STYLE:

Ranch: 20' x 50' (The Meadow Lark)

State, County, City

SHEET:

LIT-ELEV

PROJECT:

00-0000

7/23/2024 3:14 PM