



P&D Builders - Job # 1293

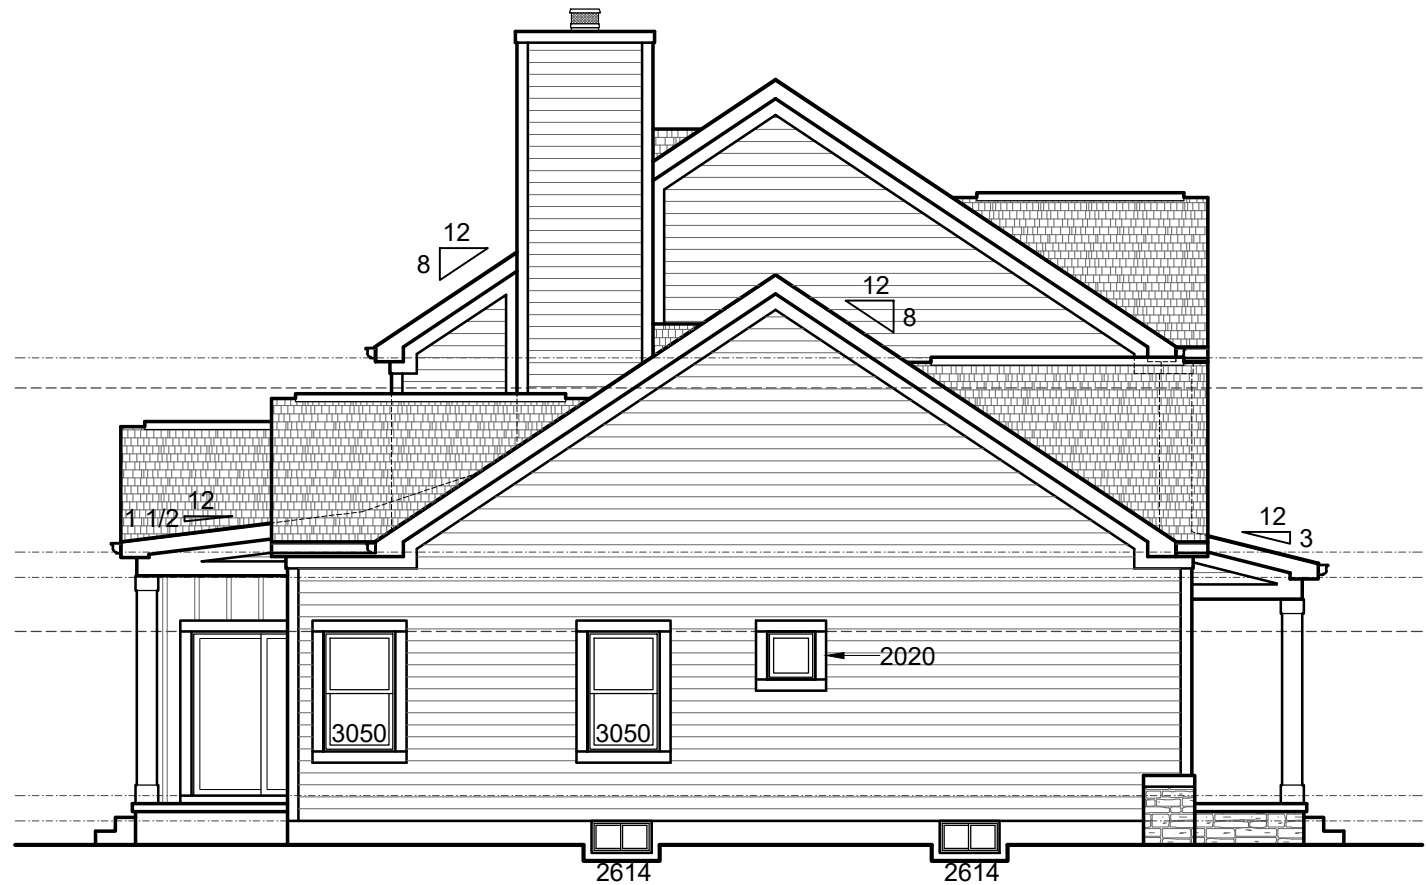

4 LEFT ELEVATION SCALE: 1/8" = 1'-0"



3 REAR ELEVATION SCALE: 1/8" = 1'-0"

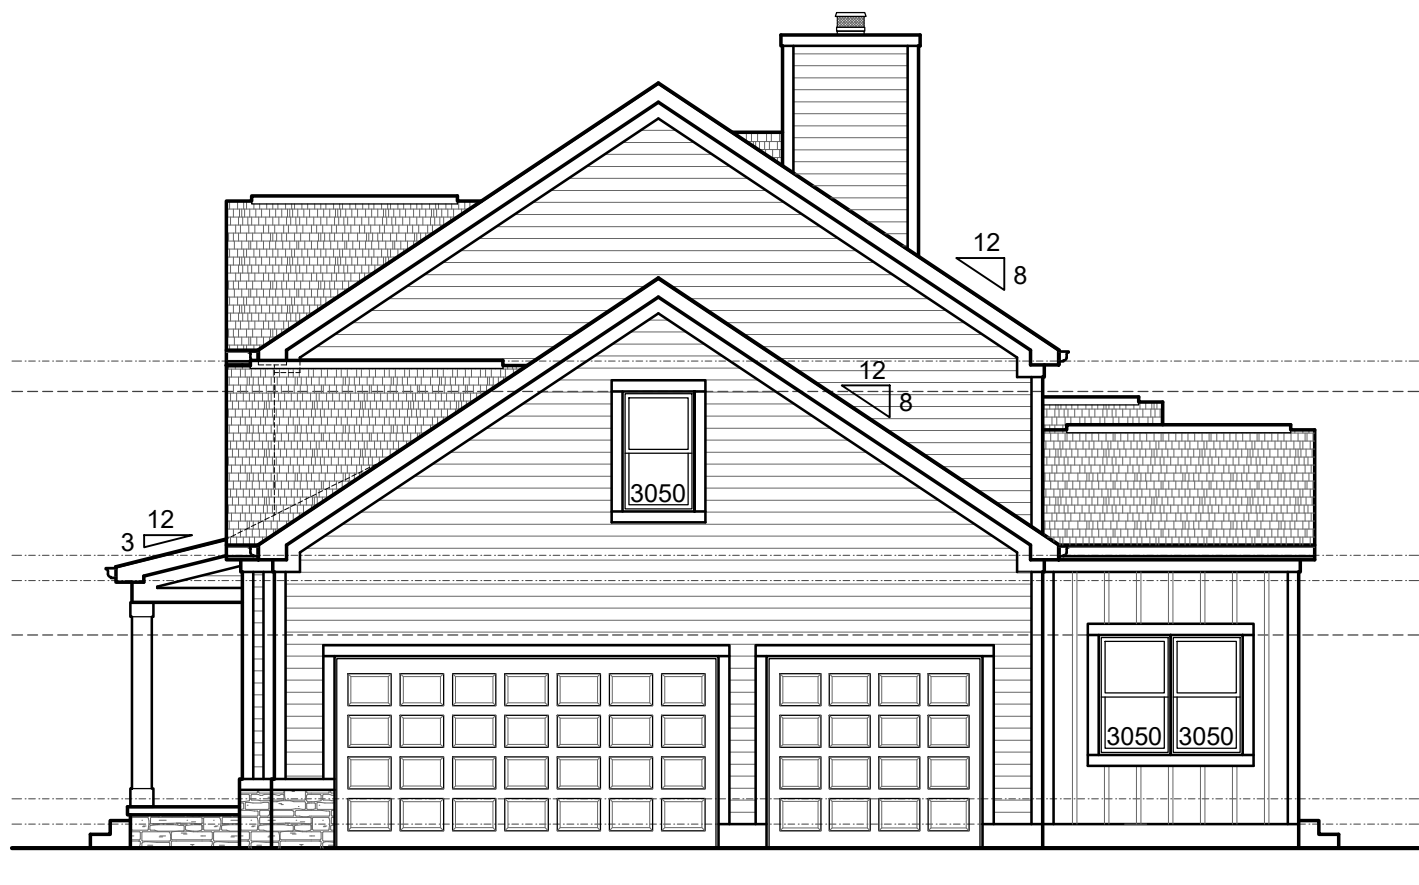


2 RIGHT ELEVATION SCALE: 1/8" = 1'-0"



1 FRONT ELEVATION

ELEVATION MATERIAL LEGEND

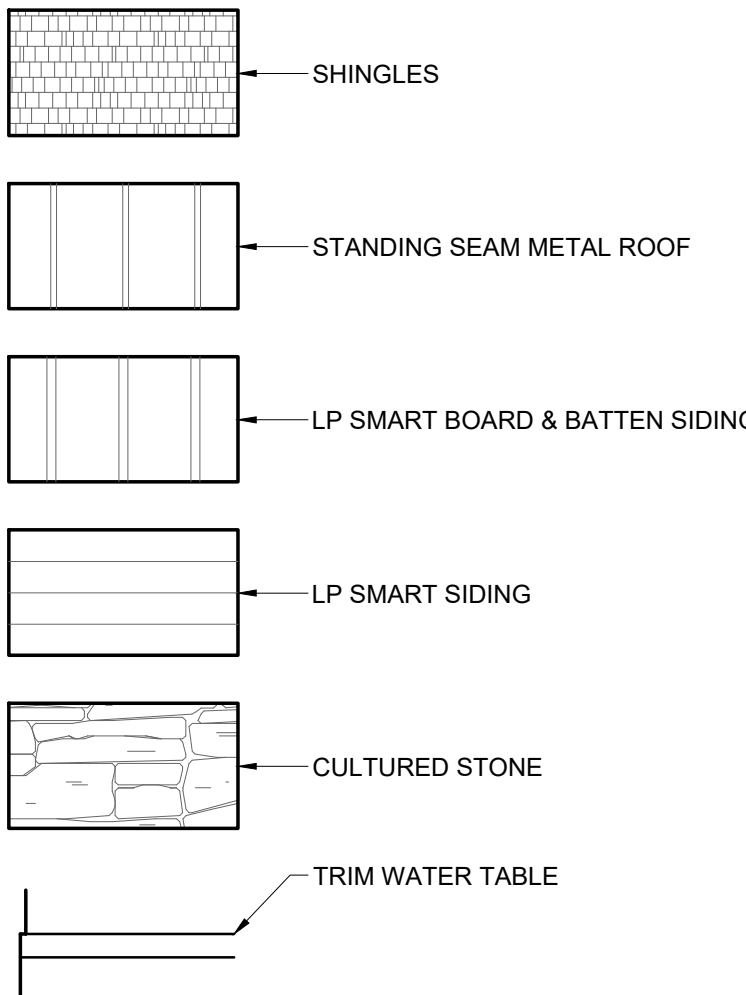

#	DATE	ISSUED WITH: CHANGE DESCRIPTION



PRELIMINARY
FOR CONSTRUCTION

SCALE: 1/4" = 1'-0", U.N.O.

SHEET # / DESCRIPTION

EXTERIOR ELEVATIONS

A2-1



DATE: 01.15.2018

QTO

SCOTT B. BAKER, LICENSE #14654
EXPIRATION DATE 12/31/2019


SBA STUDIOS PROJECT # 2017-402

P&D Builders - Job # 1293

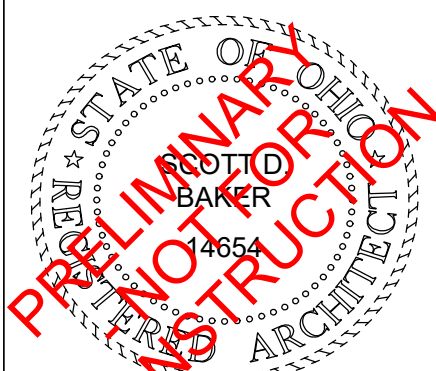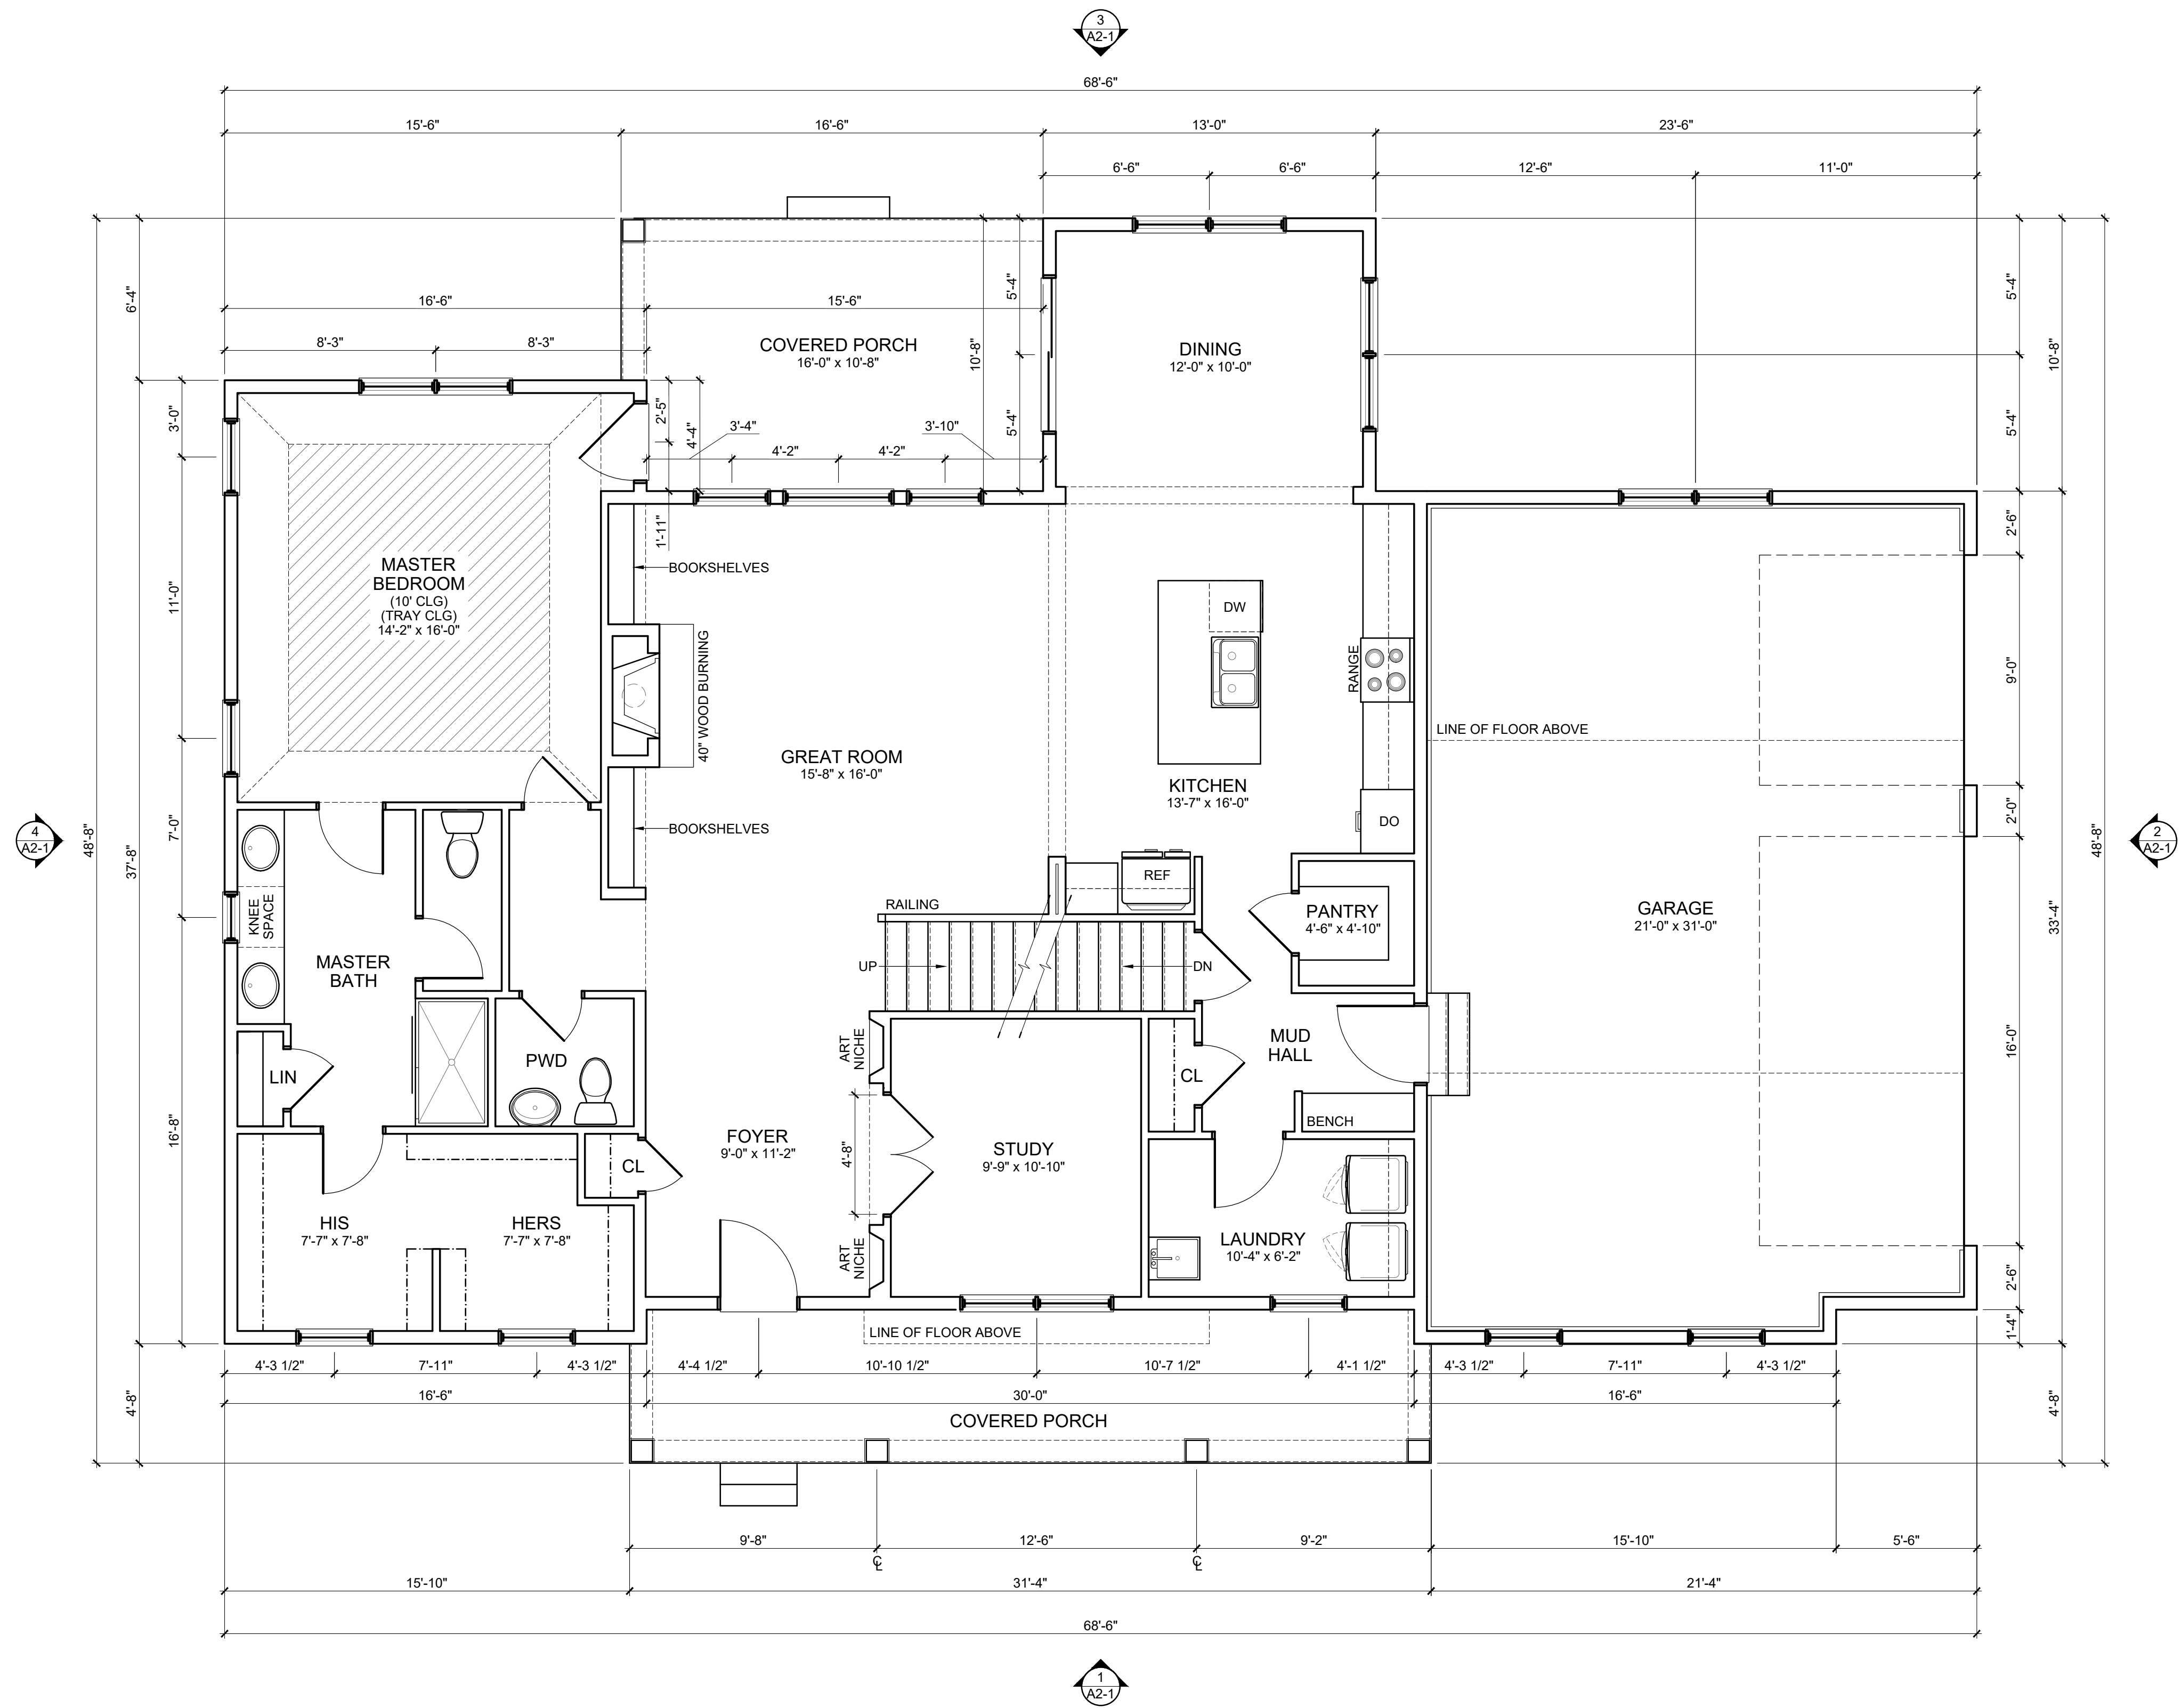



SCALE: 1/4" = 1'-0"
SHEET # / DESCRIPTION
FIRST FLOOR PLAN
A1-1
DATE: 01.15.2018
QTO
SCOTT B. BAKER, LICENSE #14654 EXPIRATION DATE 12/31/2019
SBA STUDIOS PROJECT # 2017-402

P&D Builders - Job # 1293

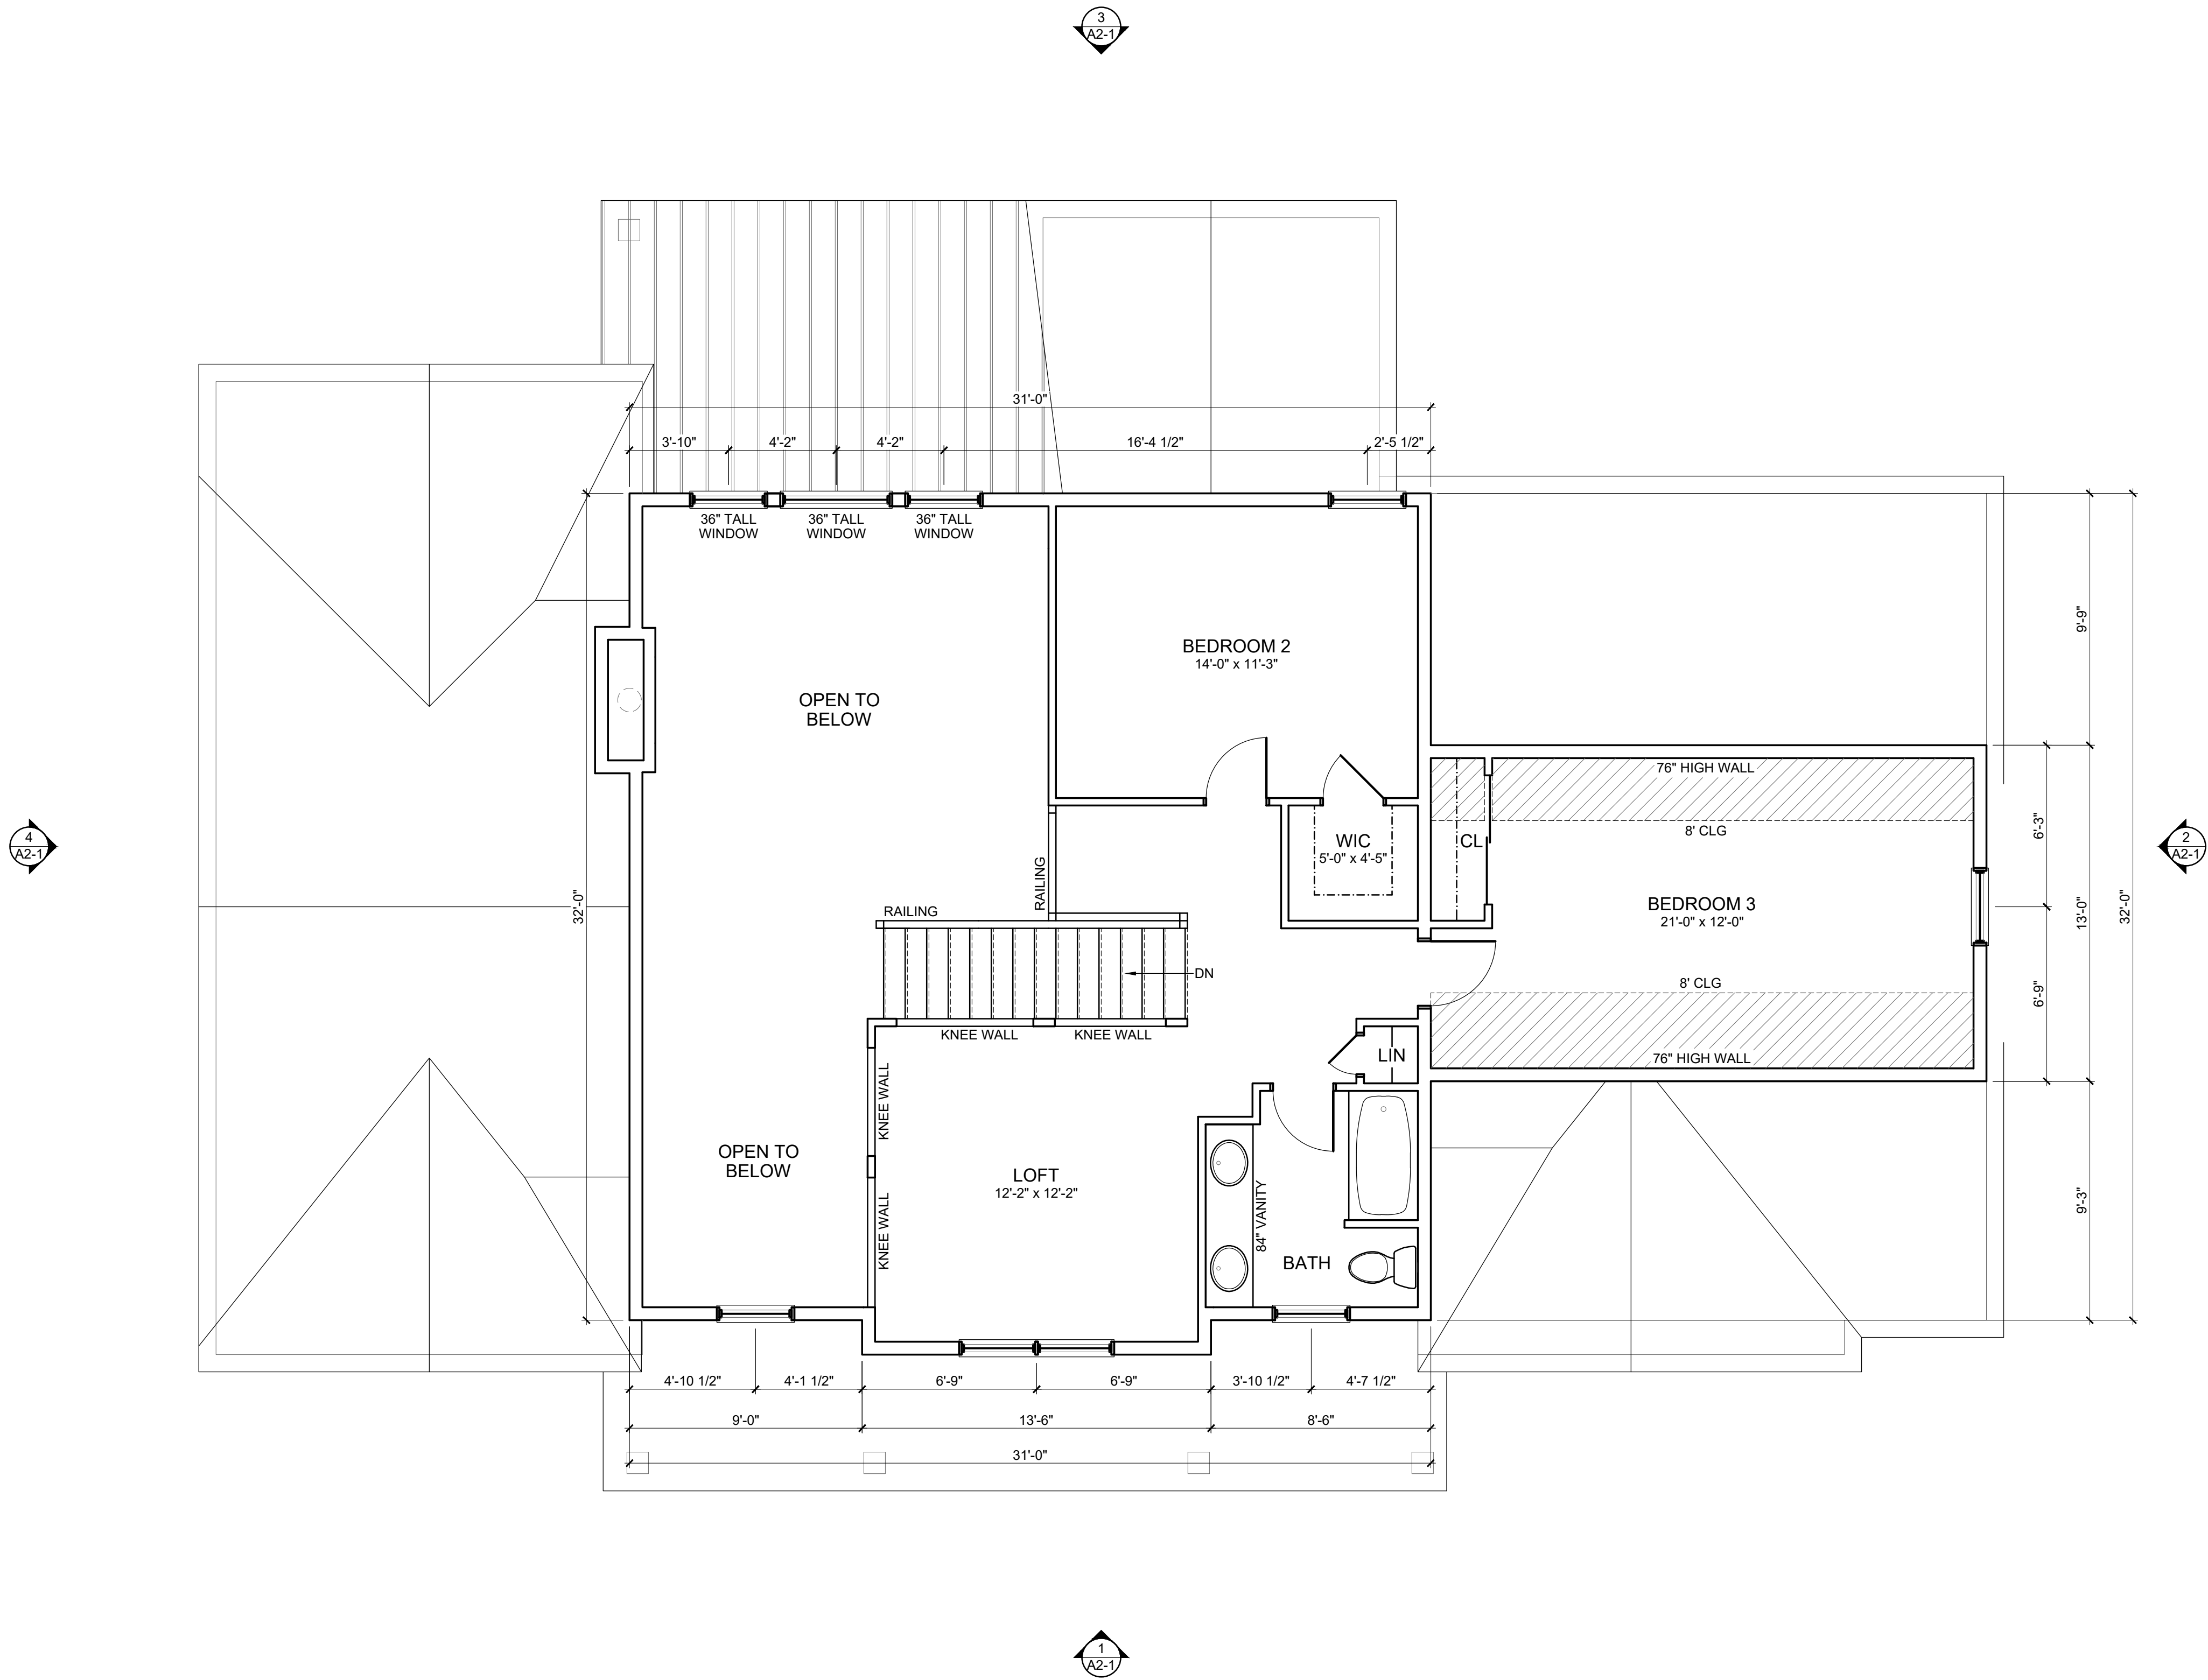

SCALE: 1/4" = 1'-0"
SHEET # / DESCRIPTION
SECOND FLOOR PLAN
A1-2
DATE: 01.15.2018
OTO
SCOTT B. BAKER, LICENSE #14654 EXPIRATION DATE 12/31/2019
SBA STUDIOS PROJECT # 2017-402

P&D Builders - Job # 1293

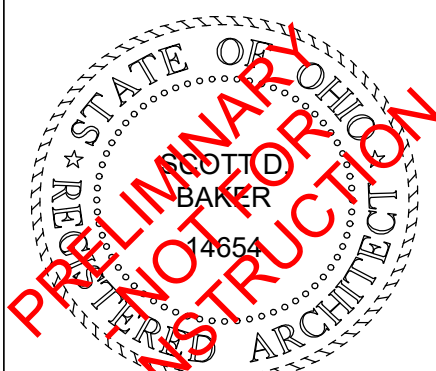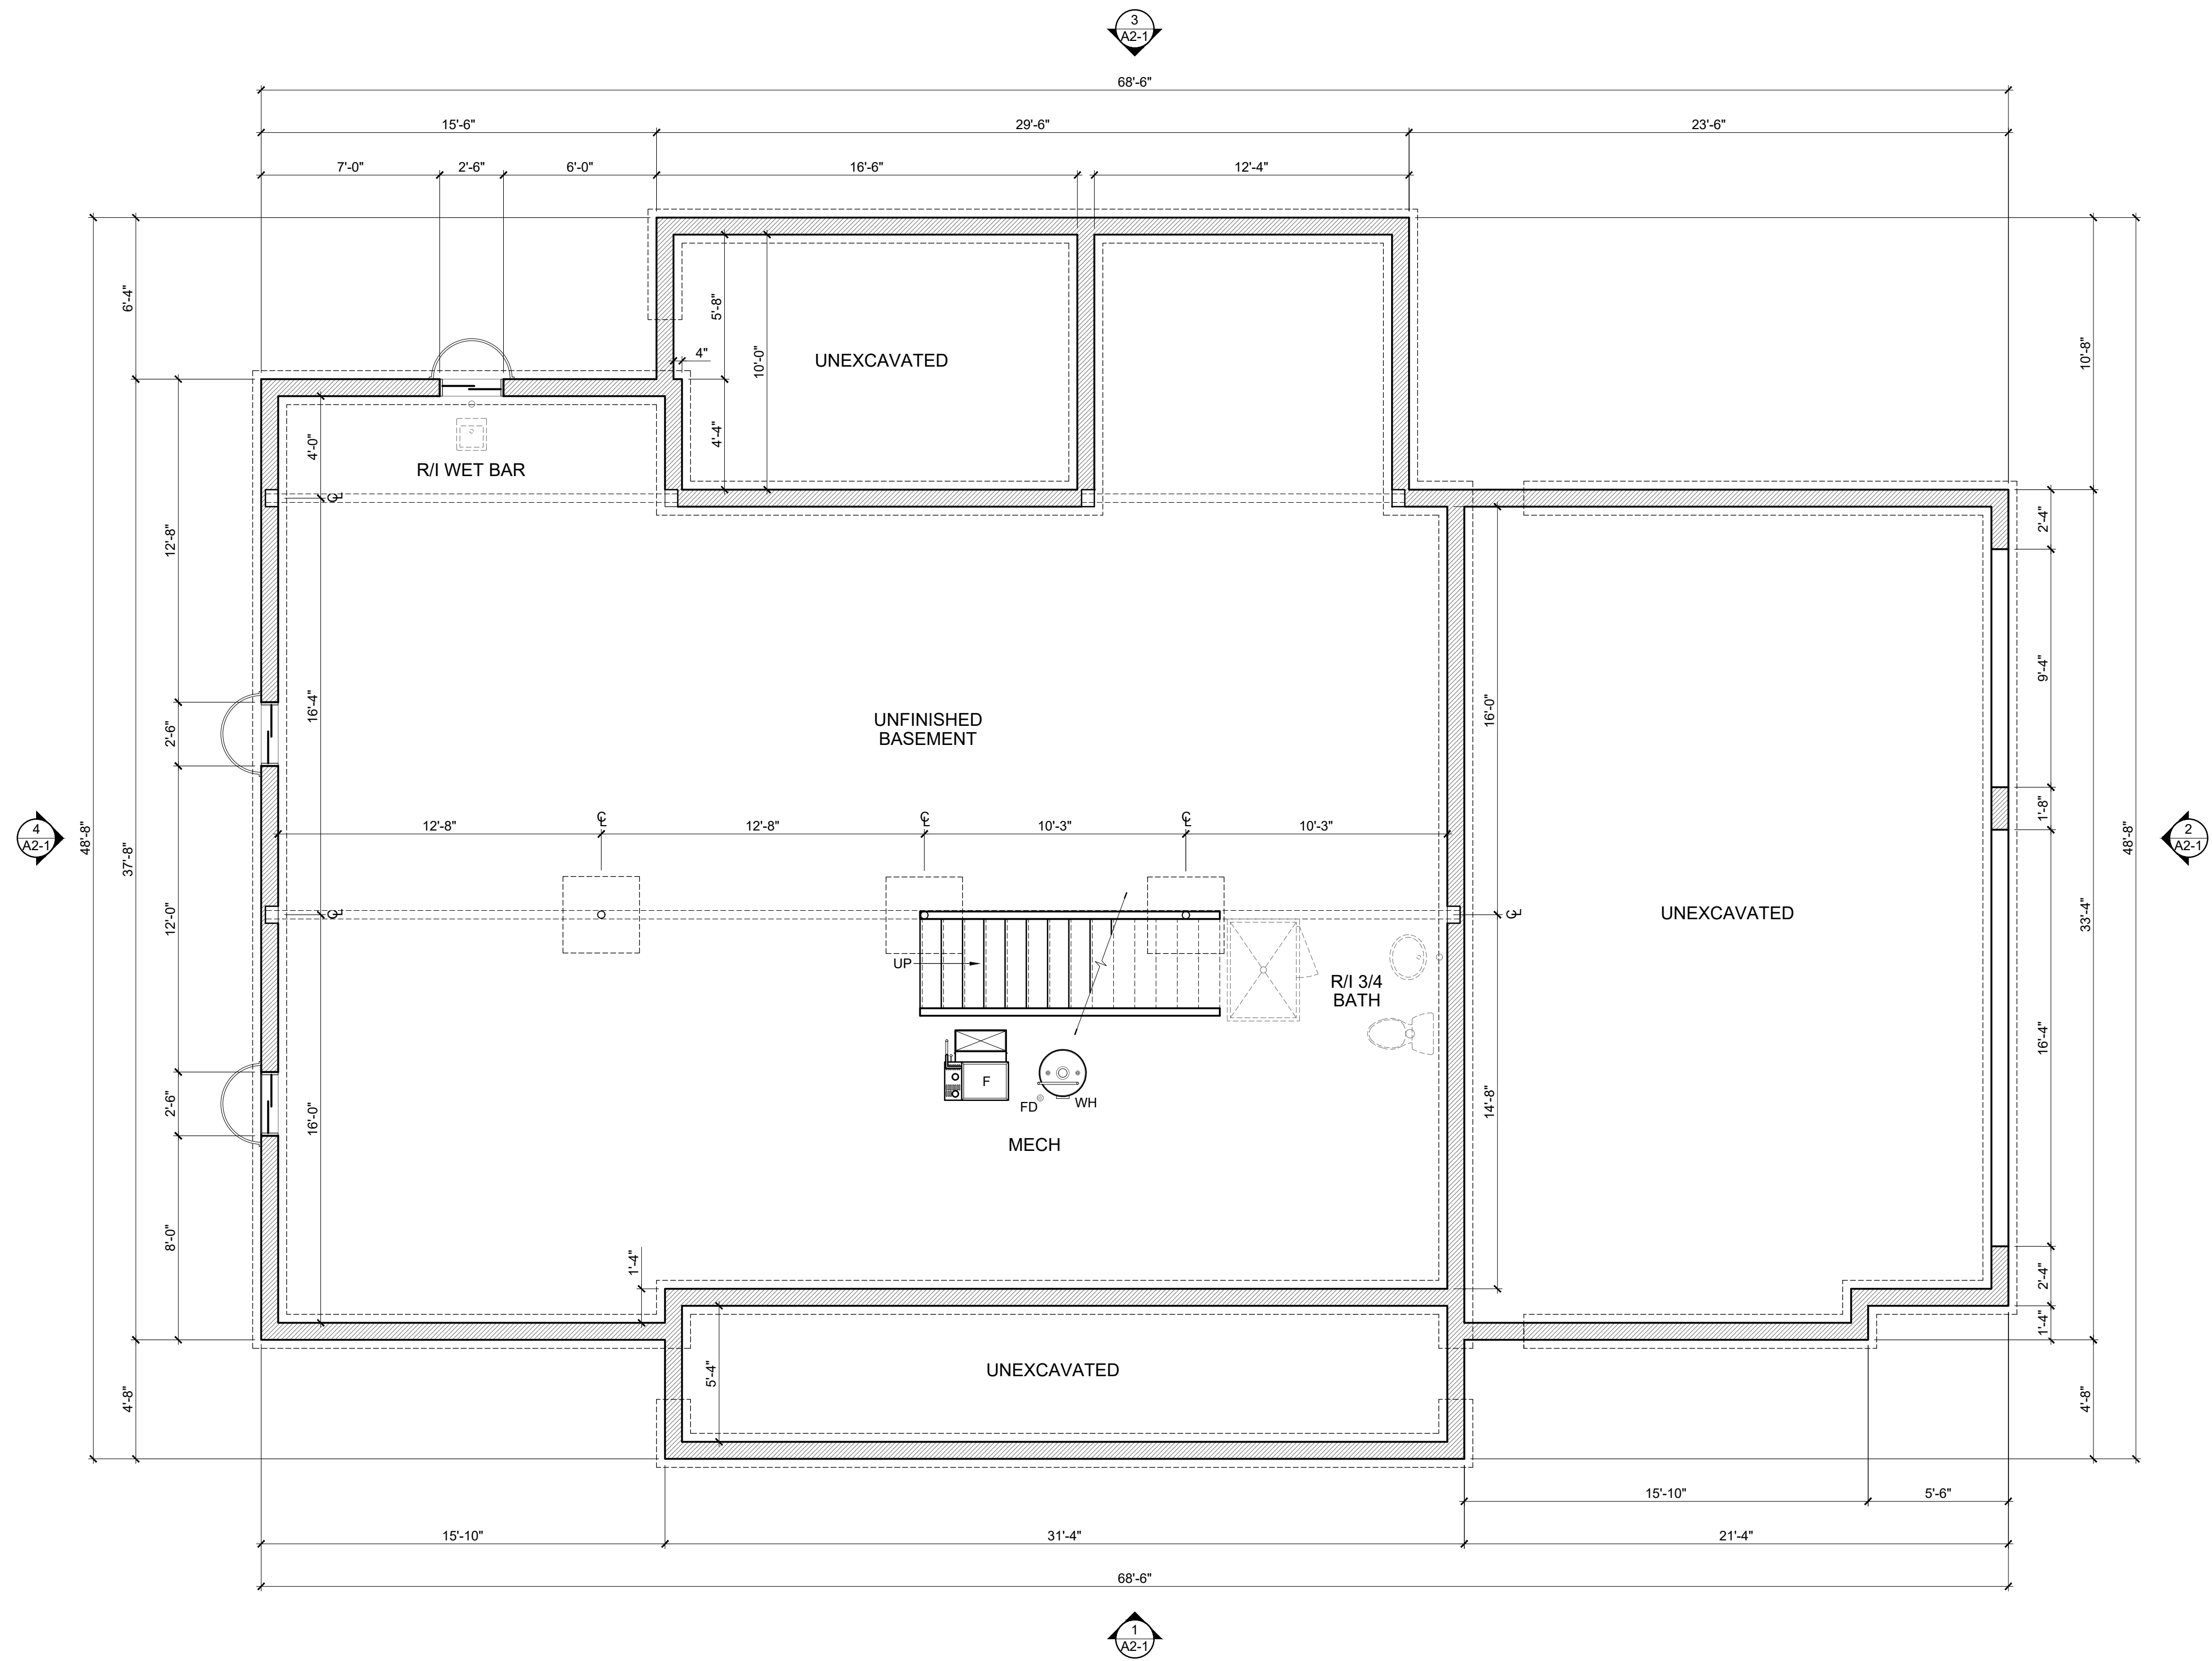

SCALE: 1/4" = 1'-0"
SHEET # / DESCRIPTION
BASEMENT PLAN
A1-0
DATE: 01.15.2018
QTO
SCOTT B. BAKER, LICENSE #14654 EXPIRATION DATE 12/31/2019
SBA STUDIOS PROJECT # 2017-402