



2	REAR ELEVATION
---	----------------



1	FRONT ELEVATION
---	-----------------

3'-0"

3.5" WINDOW HEAD

3.5" WINDOW TRIM

3050 = 3'-0" WIDE x 5'-0" TALL WINDOW

TEMPERED WINDOW

3050

TEMP

3.5" WINDOW SILL

5'-0"

The diagram illustrates four different exterior wall finishes, each represented by a square icon with a corresponding label and an arrow pointing to it:

- SHINGLES:** Represented by a square icon filled with a pattern of small, overlapping rectangles, resembling roof shingles.
- SIDING:** Represented by a square icon divided into three horizontal rectangular sections, representing horizontal siding.
- BOARD & BATTEN SIDING:** Represented by a square icon divided into three vertical rectangular sections, representing vertical board and batten siding.
- EXPOSED CONCRETE FOUNDATION WALL:** Represented by a square icon filled with a stippled or dotted pattern, representing a rough, textured concrete surface.

#	DATE	ISSUED WITH: CHANGE DESCRIPTION



SBA 
STUDIOS
ARCHITECTURAL DESIGN
614.562.7761 WWW.SBA-STUDIOS.COM


SCOTT B. BAKER, LICENSE #14654
EXPIRATION DATE 12/31/2021

SCALE: 1/4" = 1'-0"	
SHEET # / DESCRIPTION	
EXTERIOR ELEVATIONS	
A2-1	
DATE: 04.07.2021	
QTO	
SBA STUDIOS PROJECT # 2020-586	

P&D Builders - Job # 1491




2 LEFT SIDE ELEVATION

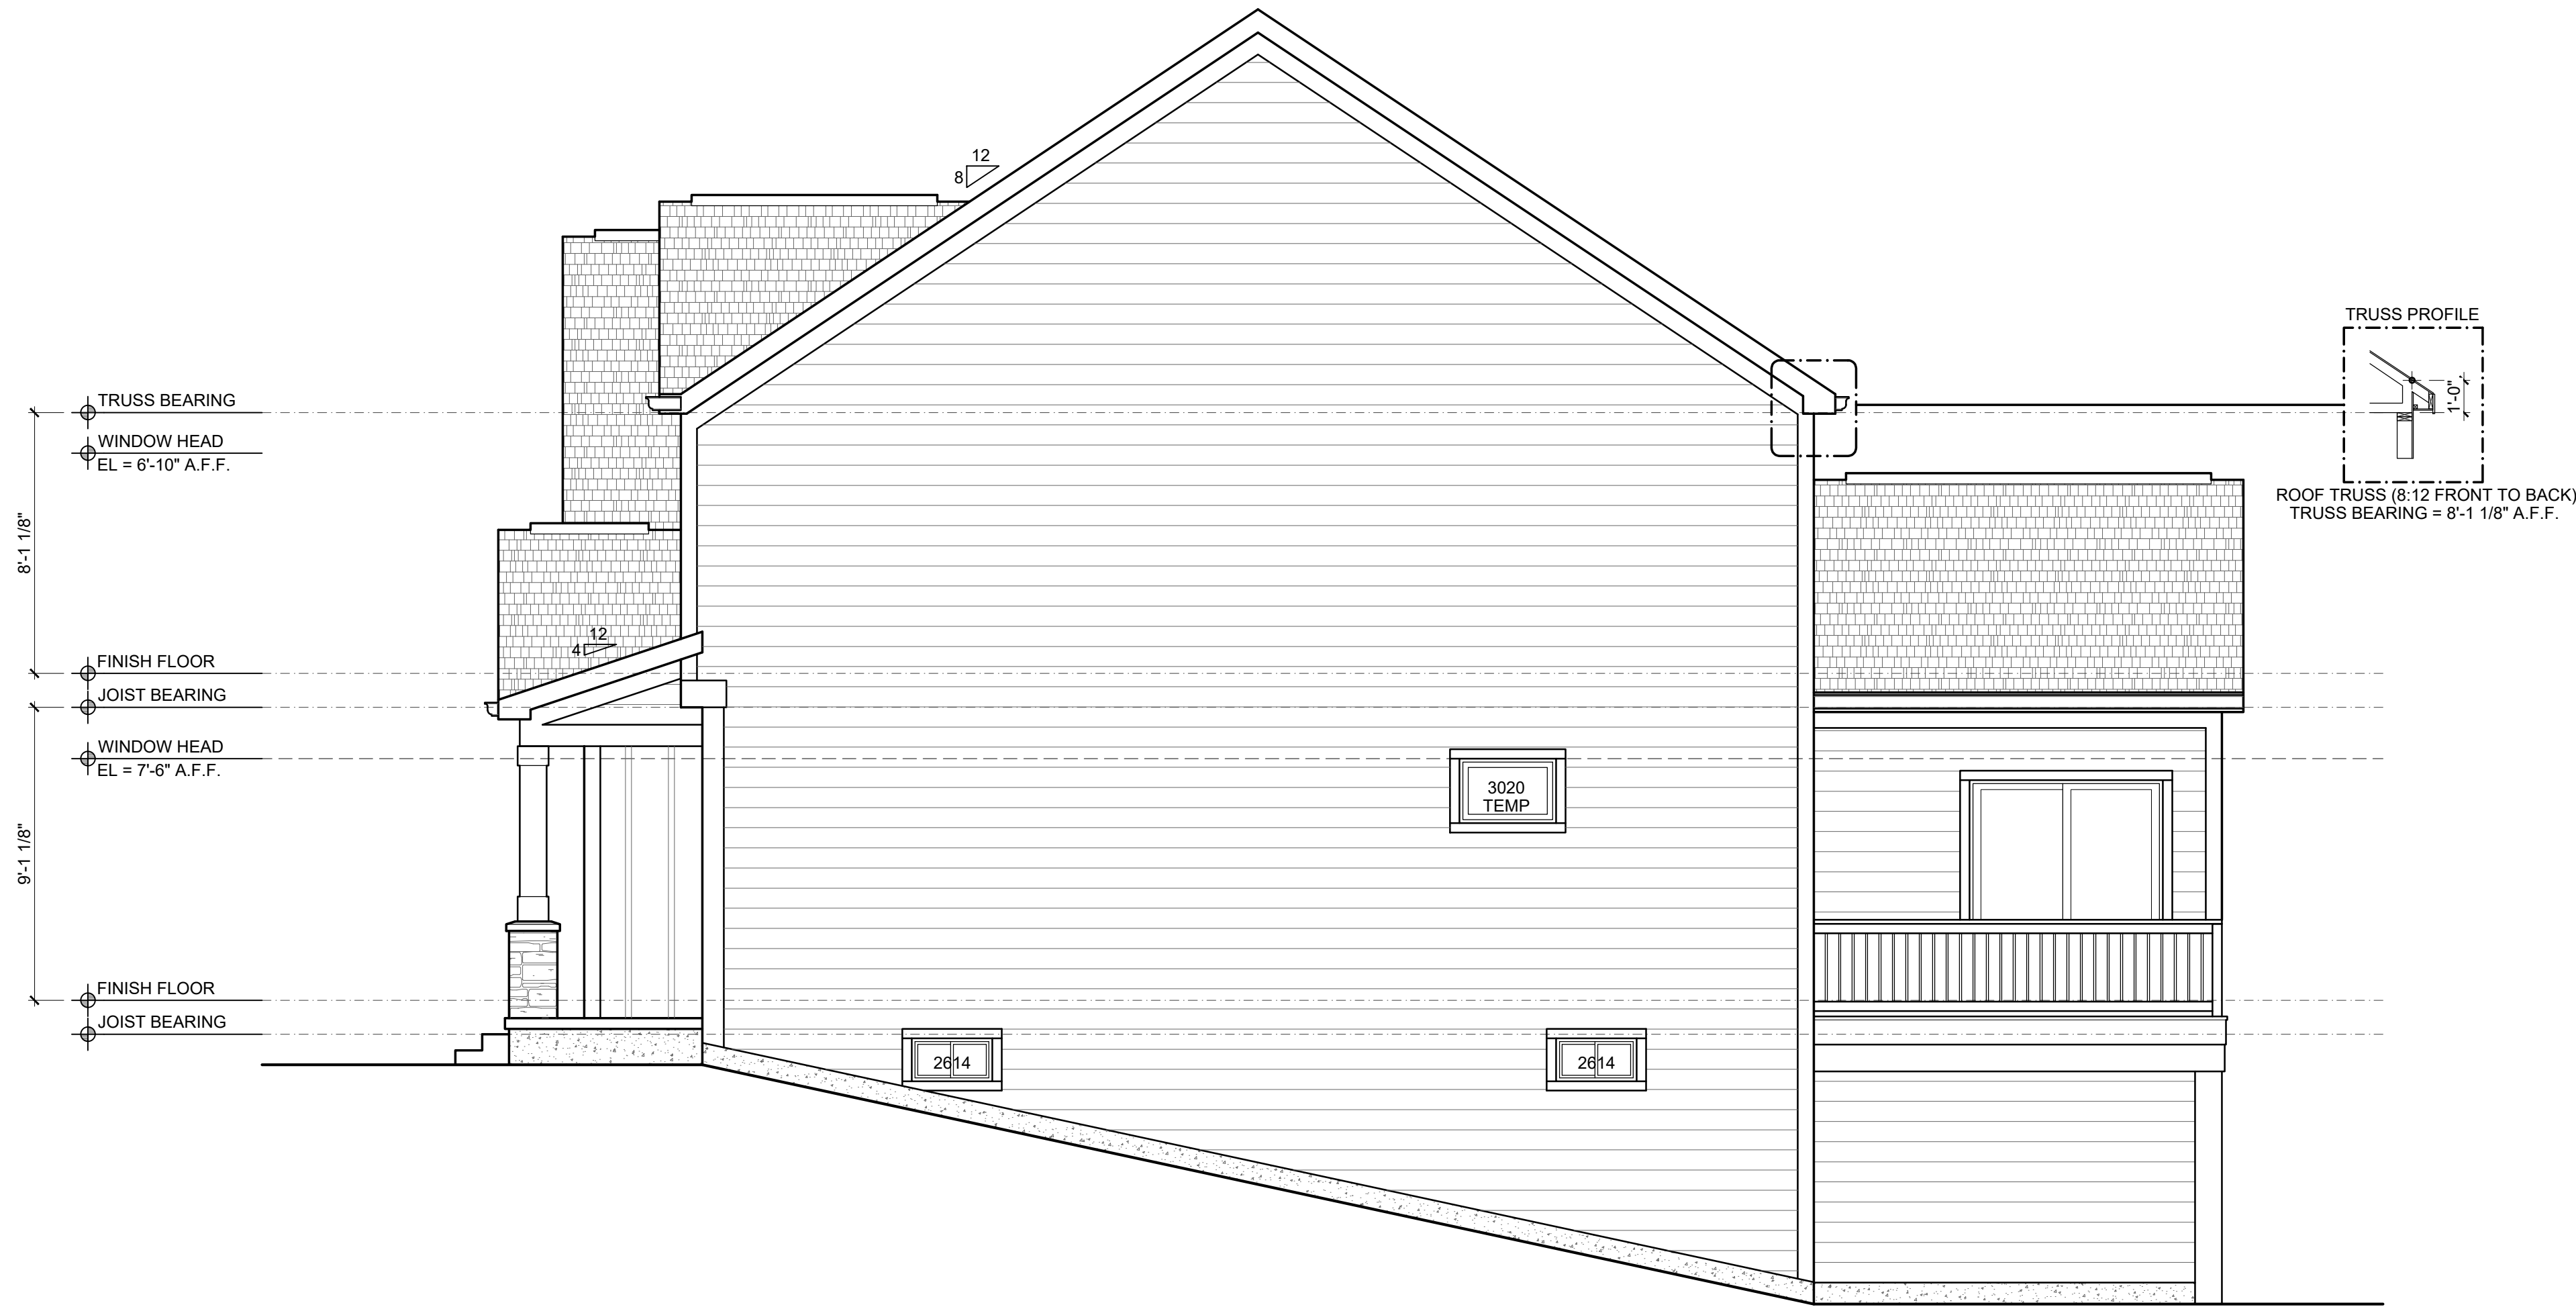


1 RIGHT SIDE ELEVATION


WINDOW ELEVATION

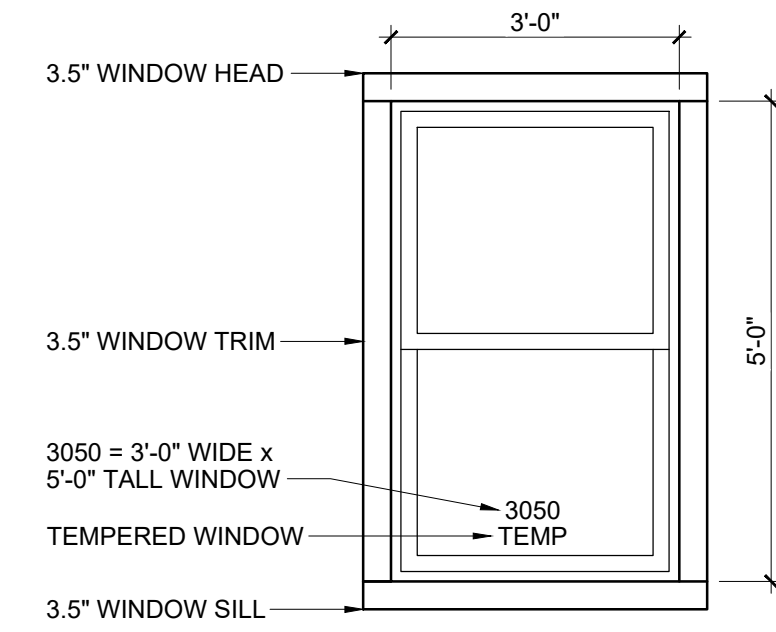

ELEVATION MATERIAL LEGEND

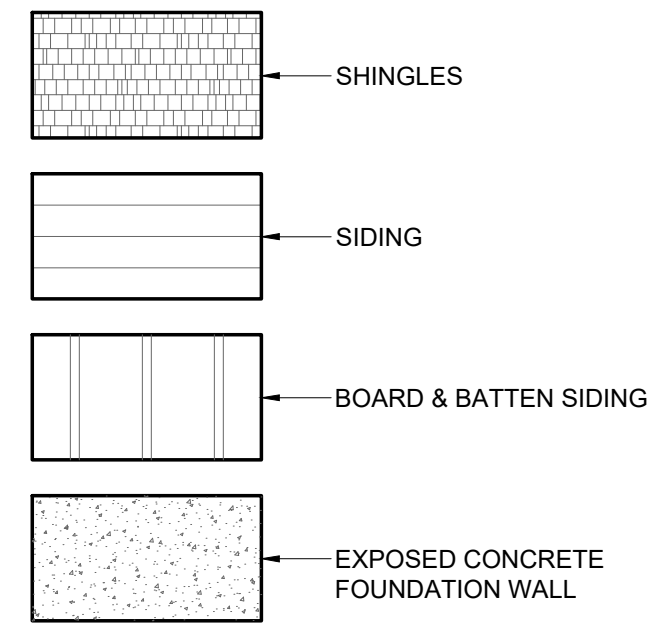


#	DATE	ISSUED WITH: CHANGE DESCRIPTION

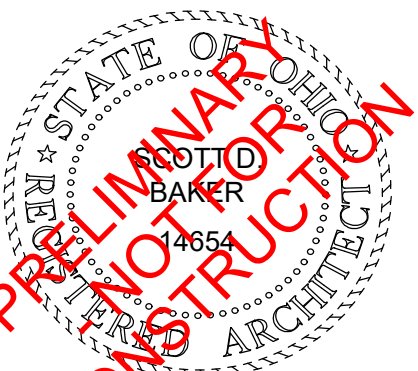


SCALE: 1/4" = 1'-0"
SHEET # / DESCRIPTION
EXTERIOR ELEVATIONS
A2-2
DATE: 04.07.2021
QTO
SCOTT S. BAKER, LICENSE #14654
EXPIRATION DATE 12/31/2021
SBA STUDIOS PROJECT # 2020-586

P&D Builders - Job # 1491

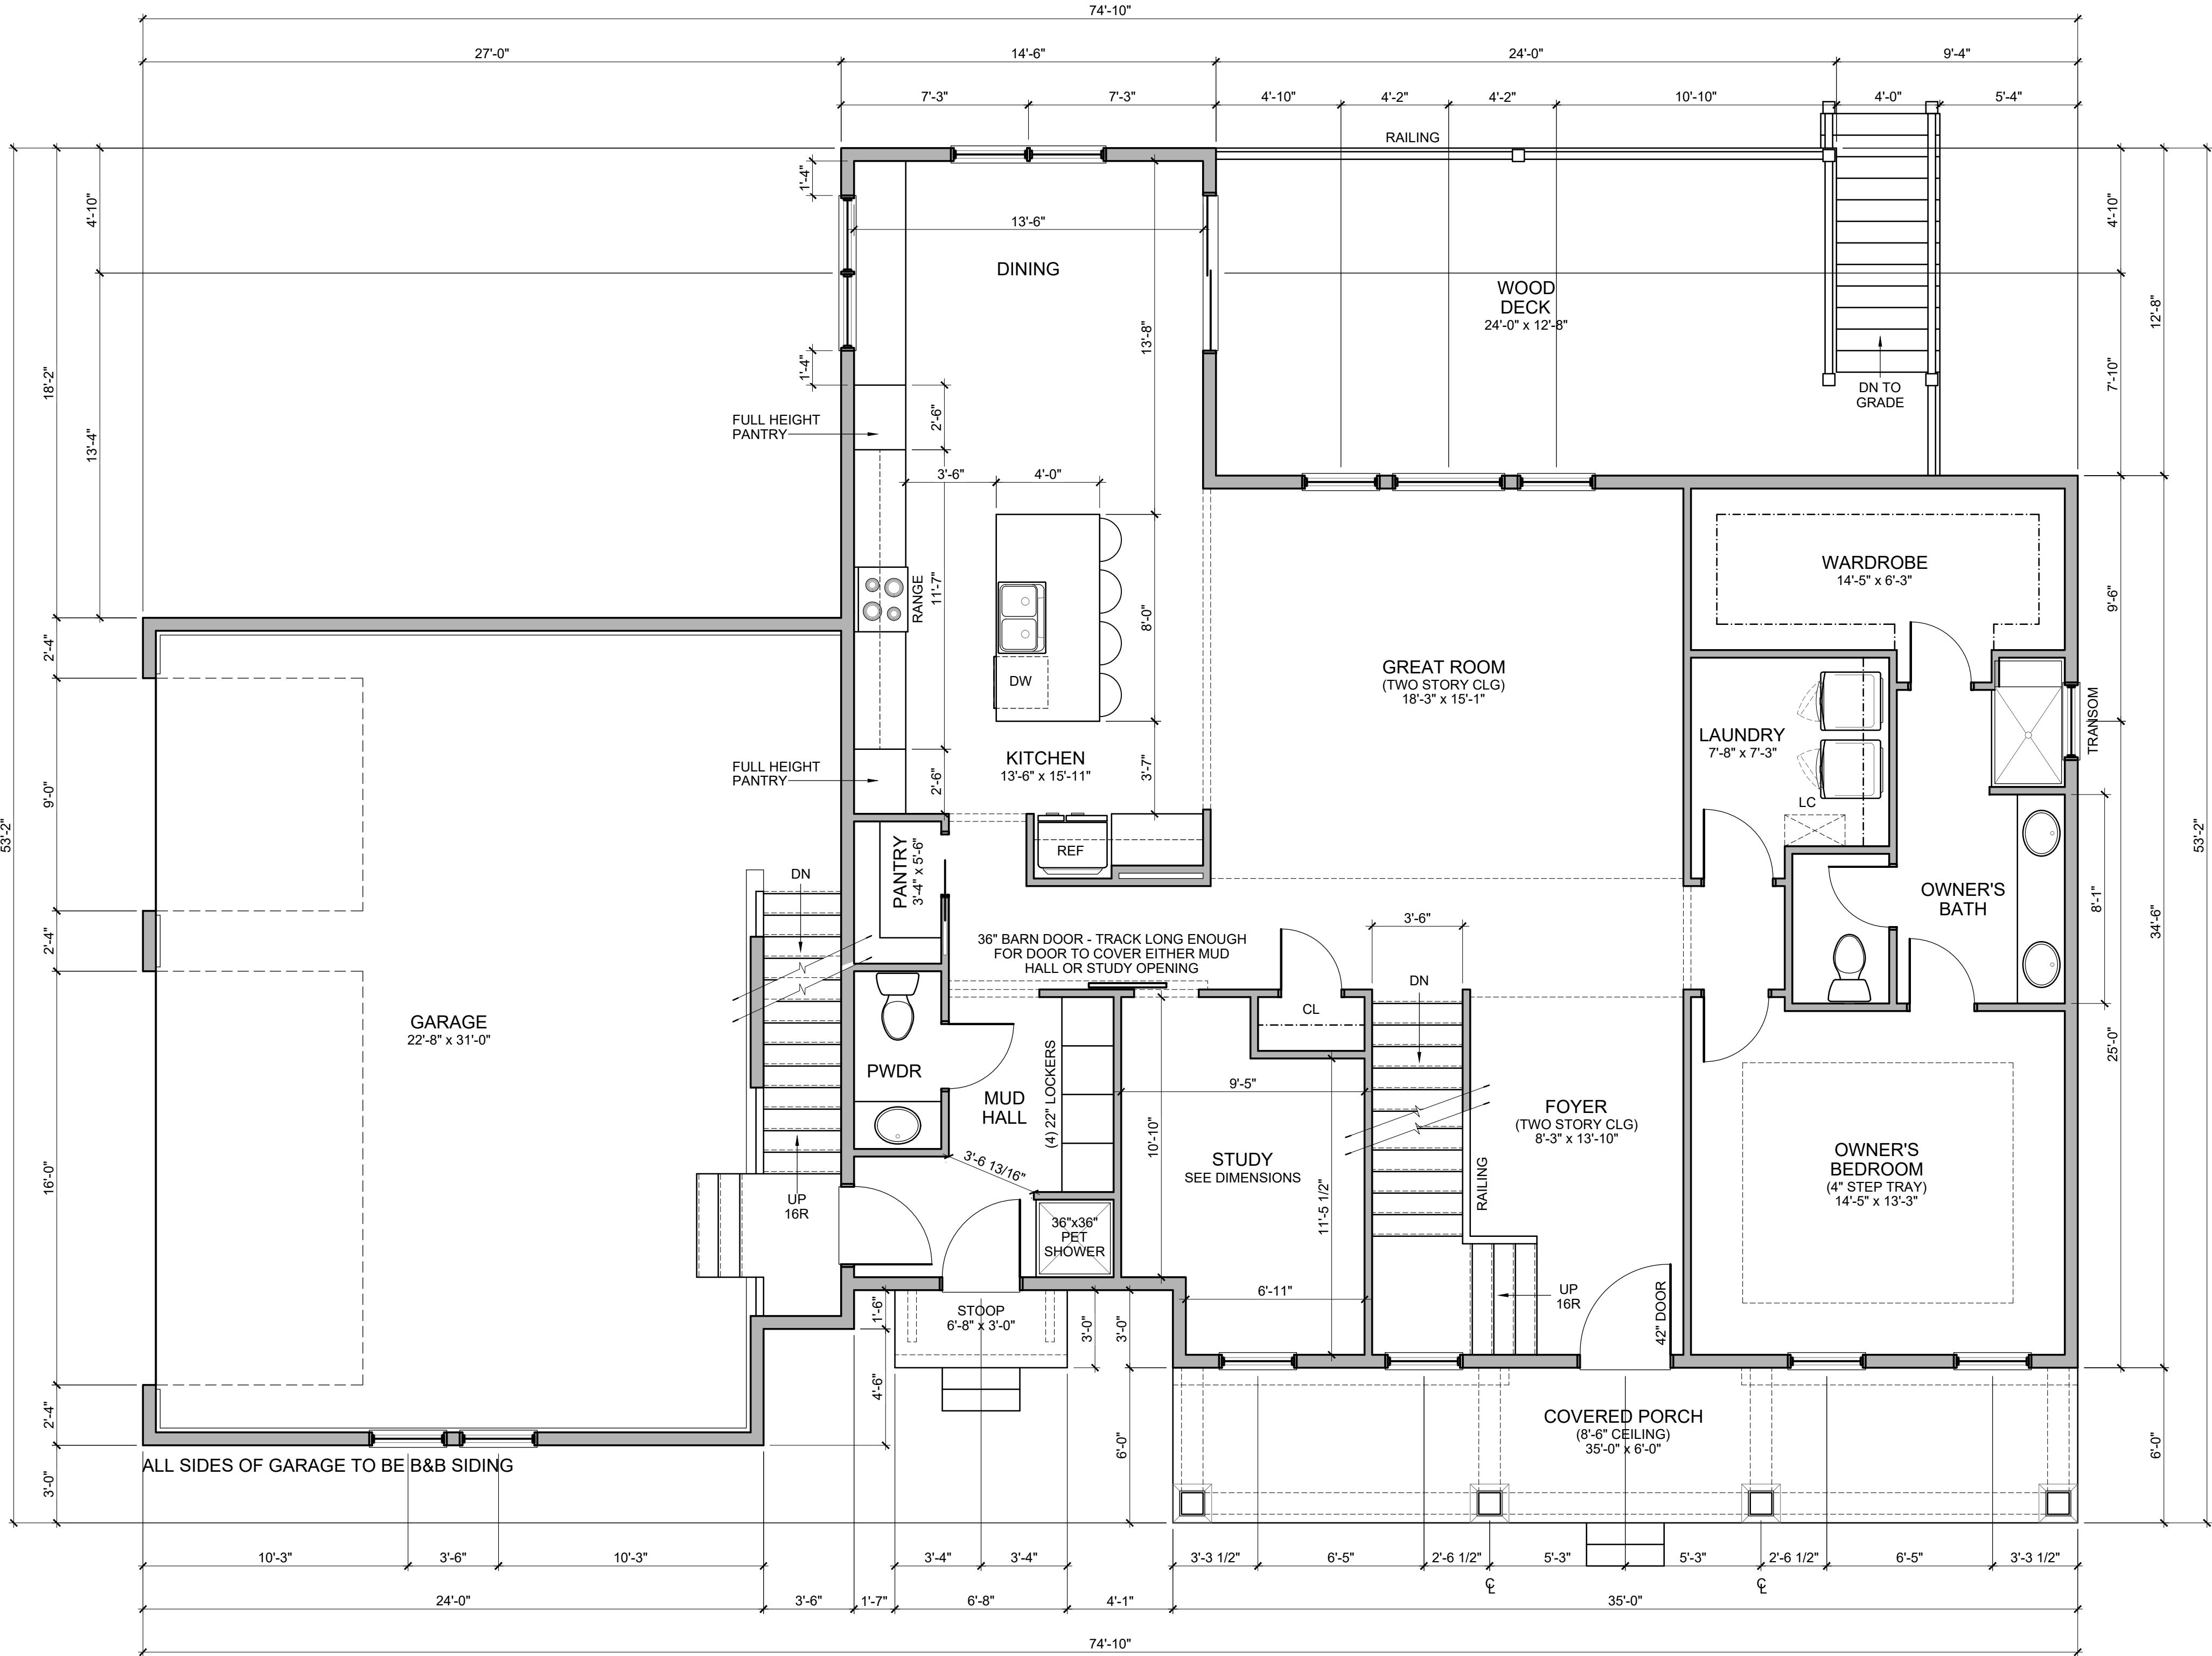


#	DATE	ISSUED WITH: CHANGE DESCRIPTION

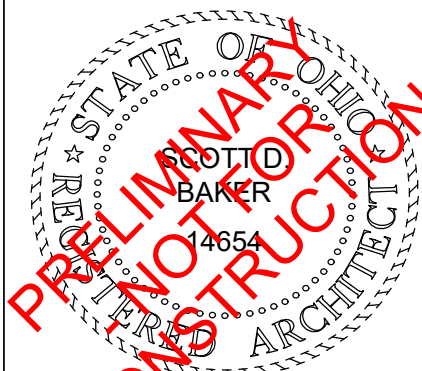


SCALE: 1/4" = 1'-0"
SHEET # / DESCRIPTION
FIRST FLOOR PLAN
A1-1
DATE: 04.07.2021
QTO
SCOTT B. BAKER, LICENSE #14654 EXPIRATION DATE 12/31/2021
SBA STUDIOS PROJECT # 2020-586

P&D Builders - Job # 1491


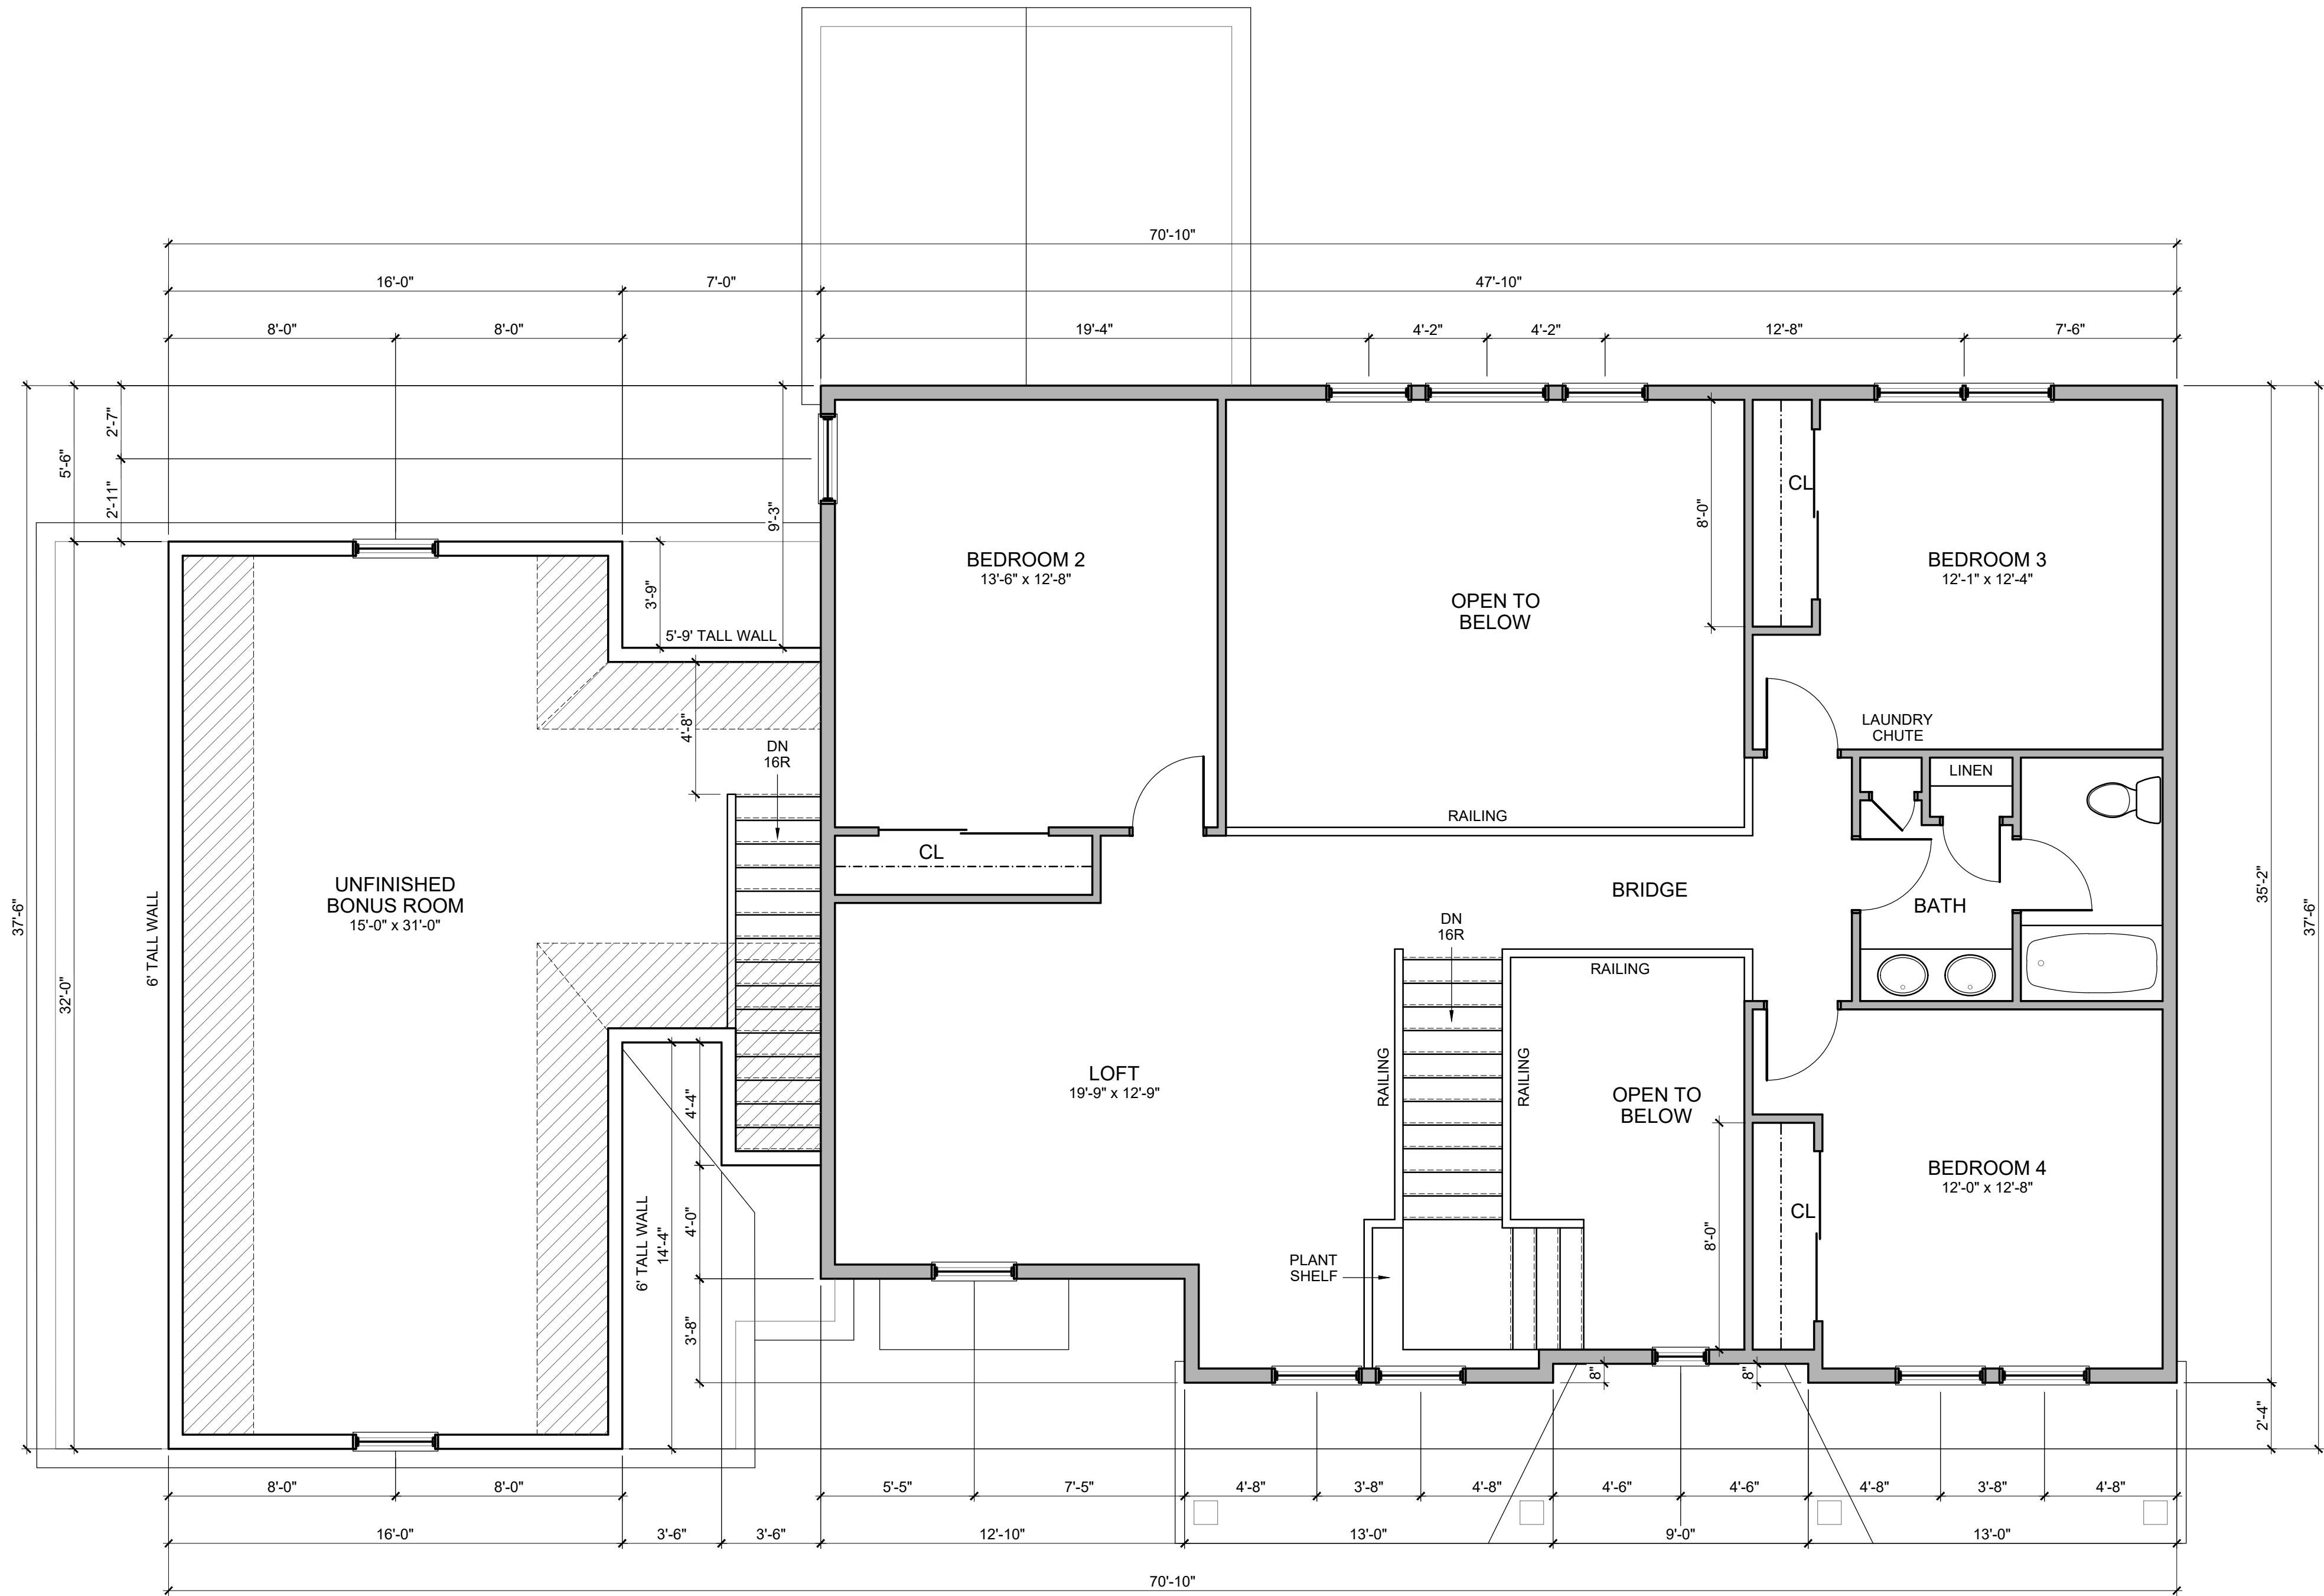


P&D Builders - Job # 1491

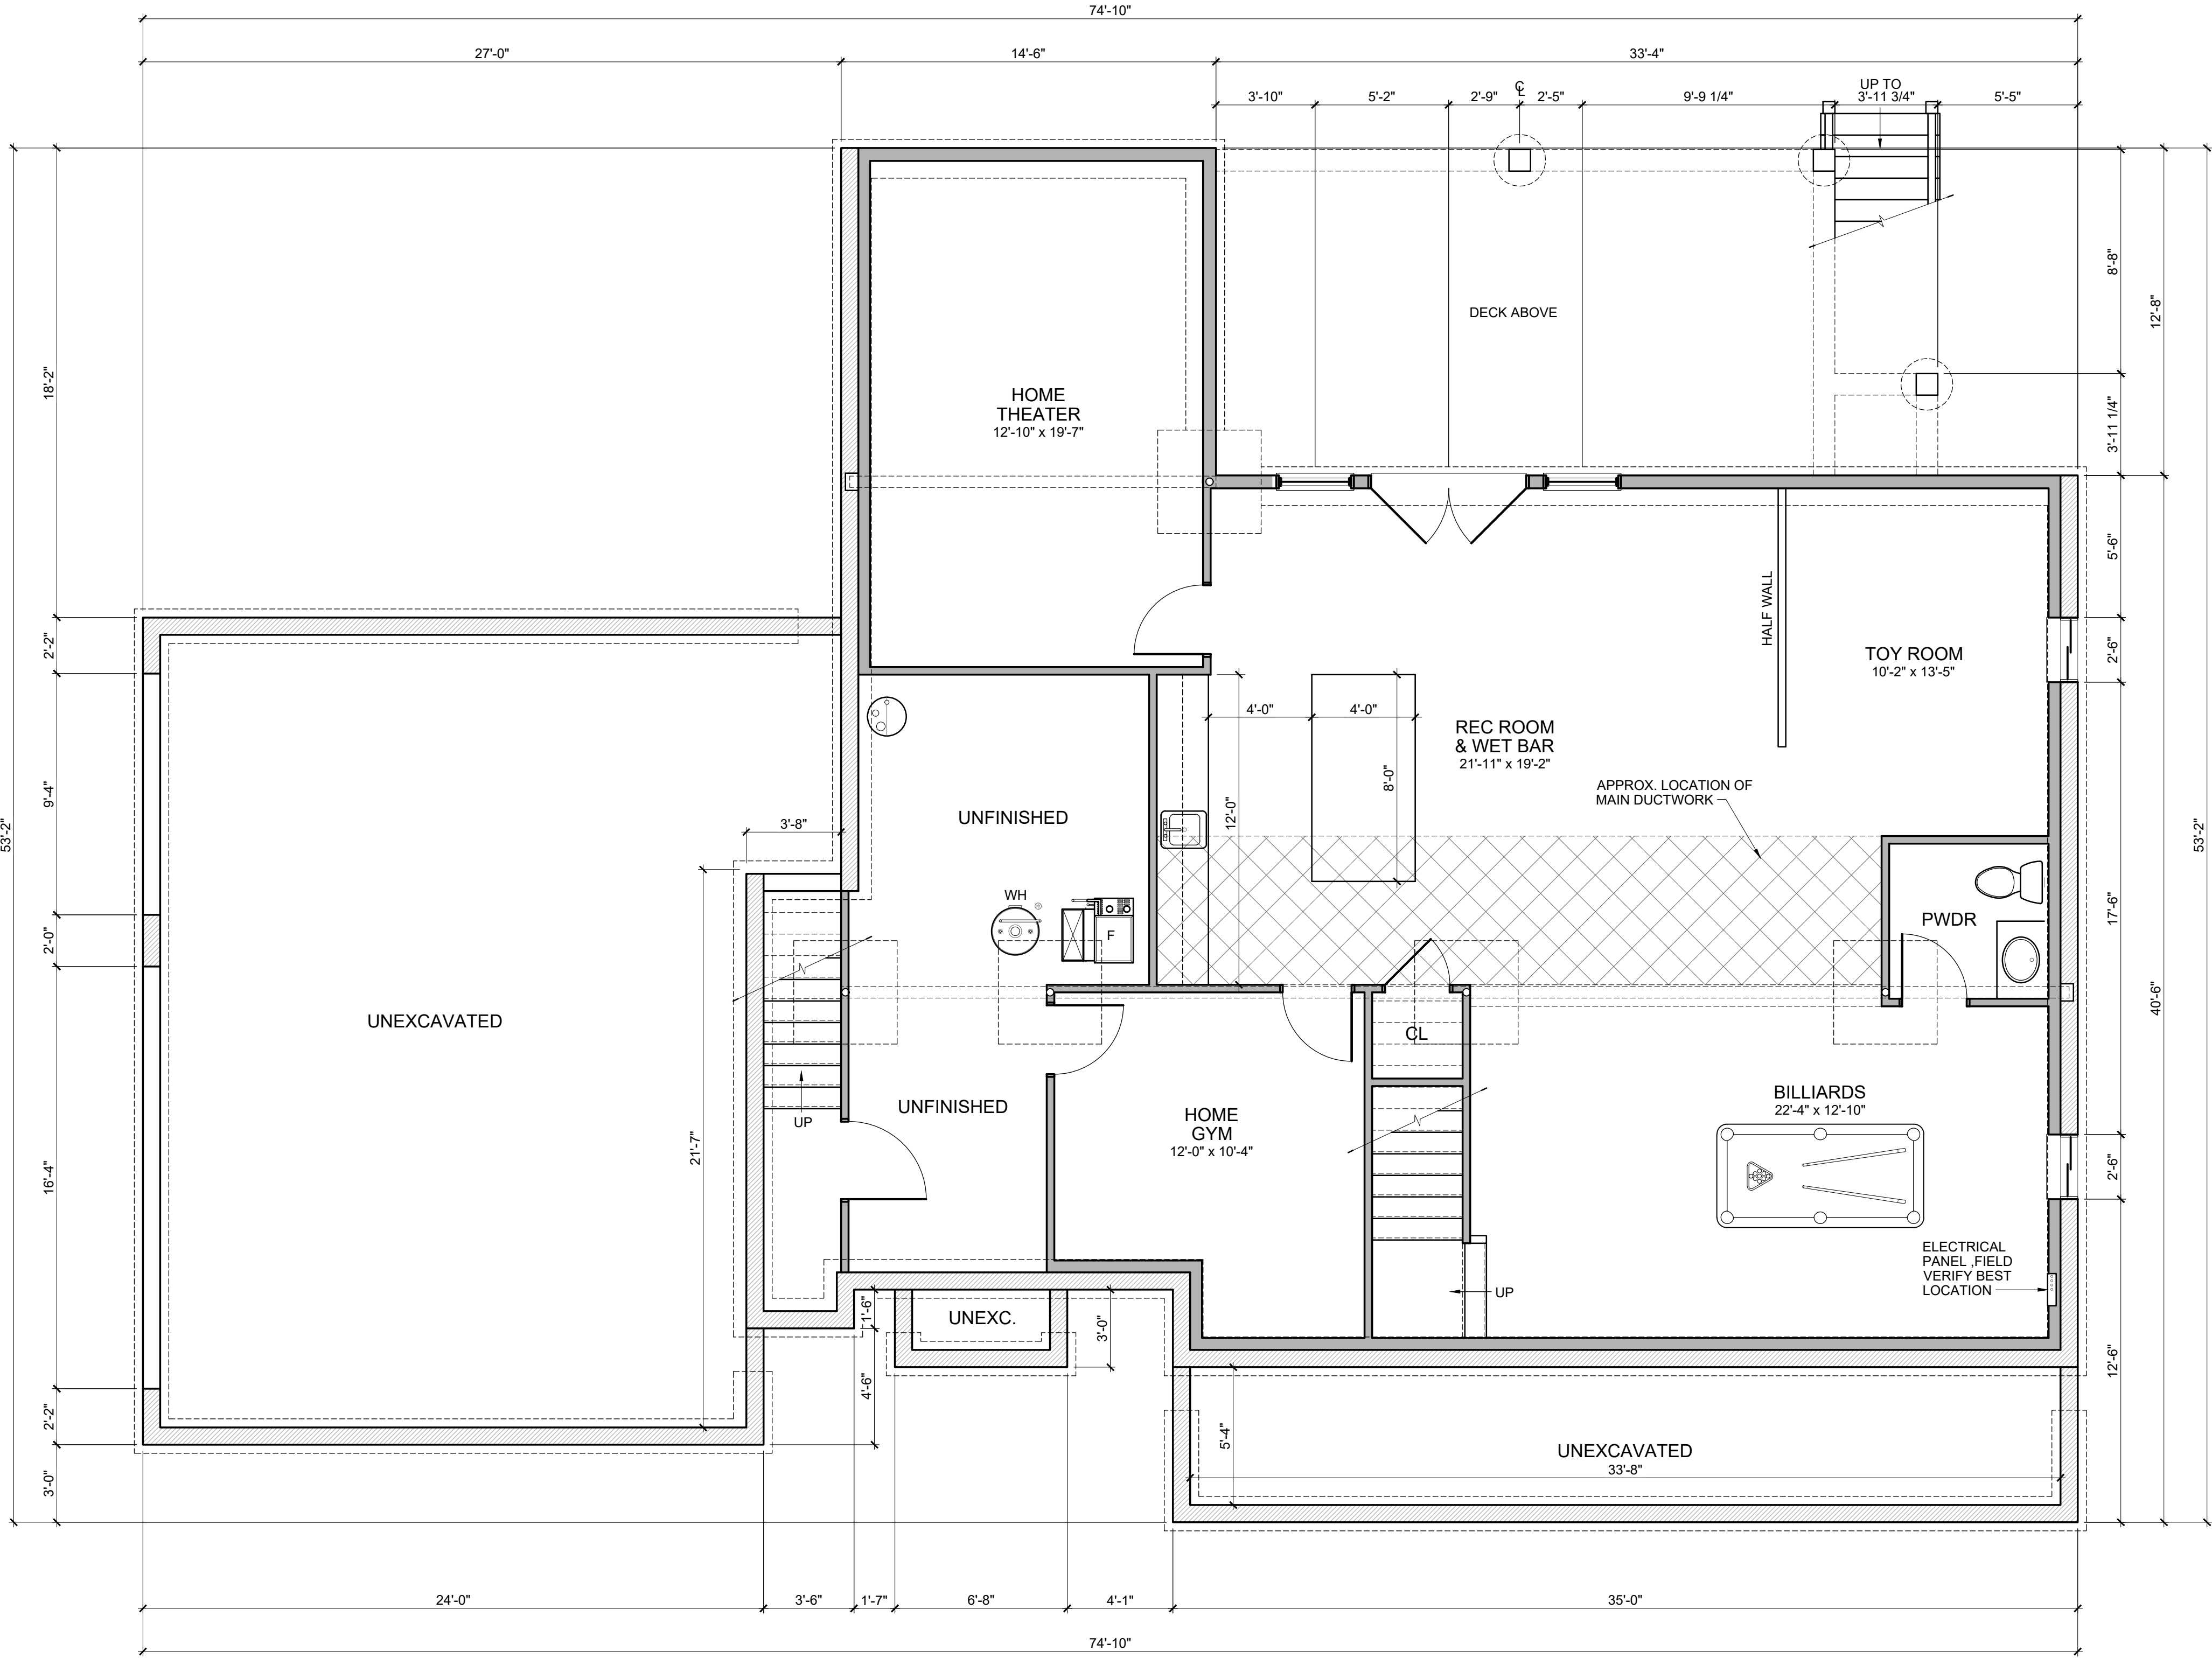

SCALE: 1/4" = 1'-0"
SHEET # / DESCRIPTION
BASEMENT PLAN
A1-0
DATE: 04.07.2021
QTO
SCOTT S. BAKER, LICENSE #14654
EXPIRATION DATE 12/31/2021
SBA STUDIOS PROJECT # 2020-586

P&D Builders - Job # 1491

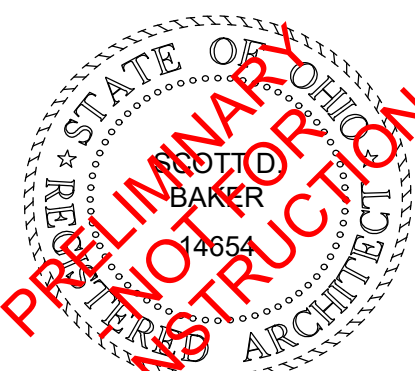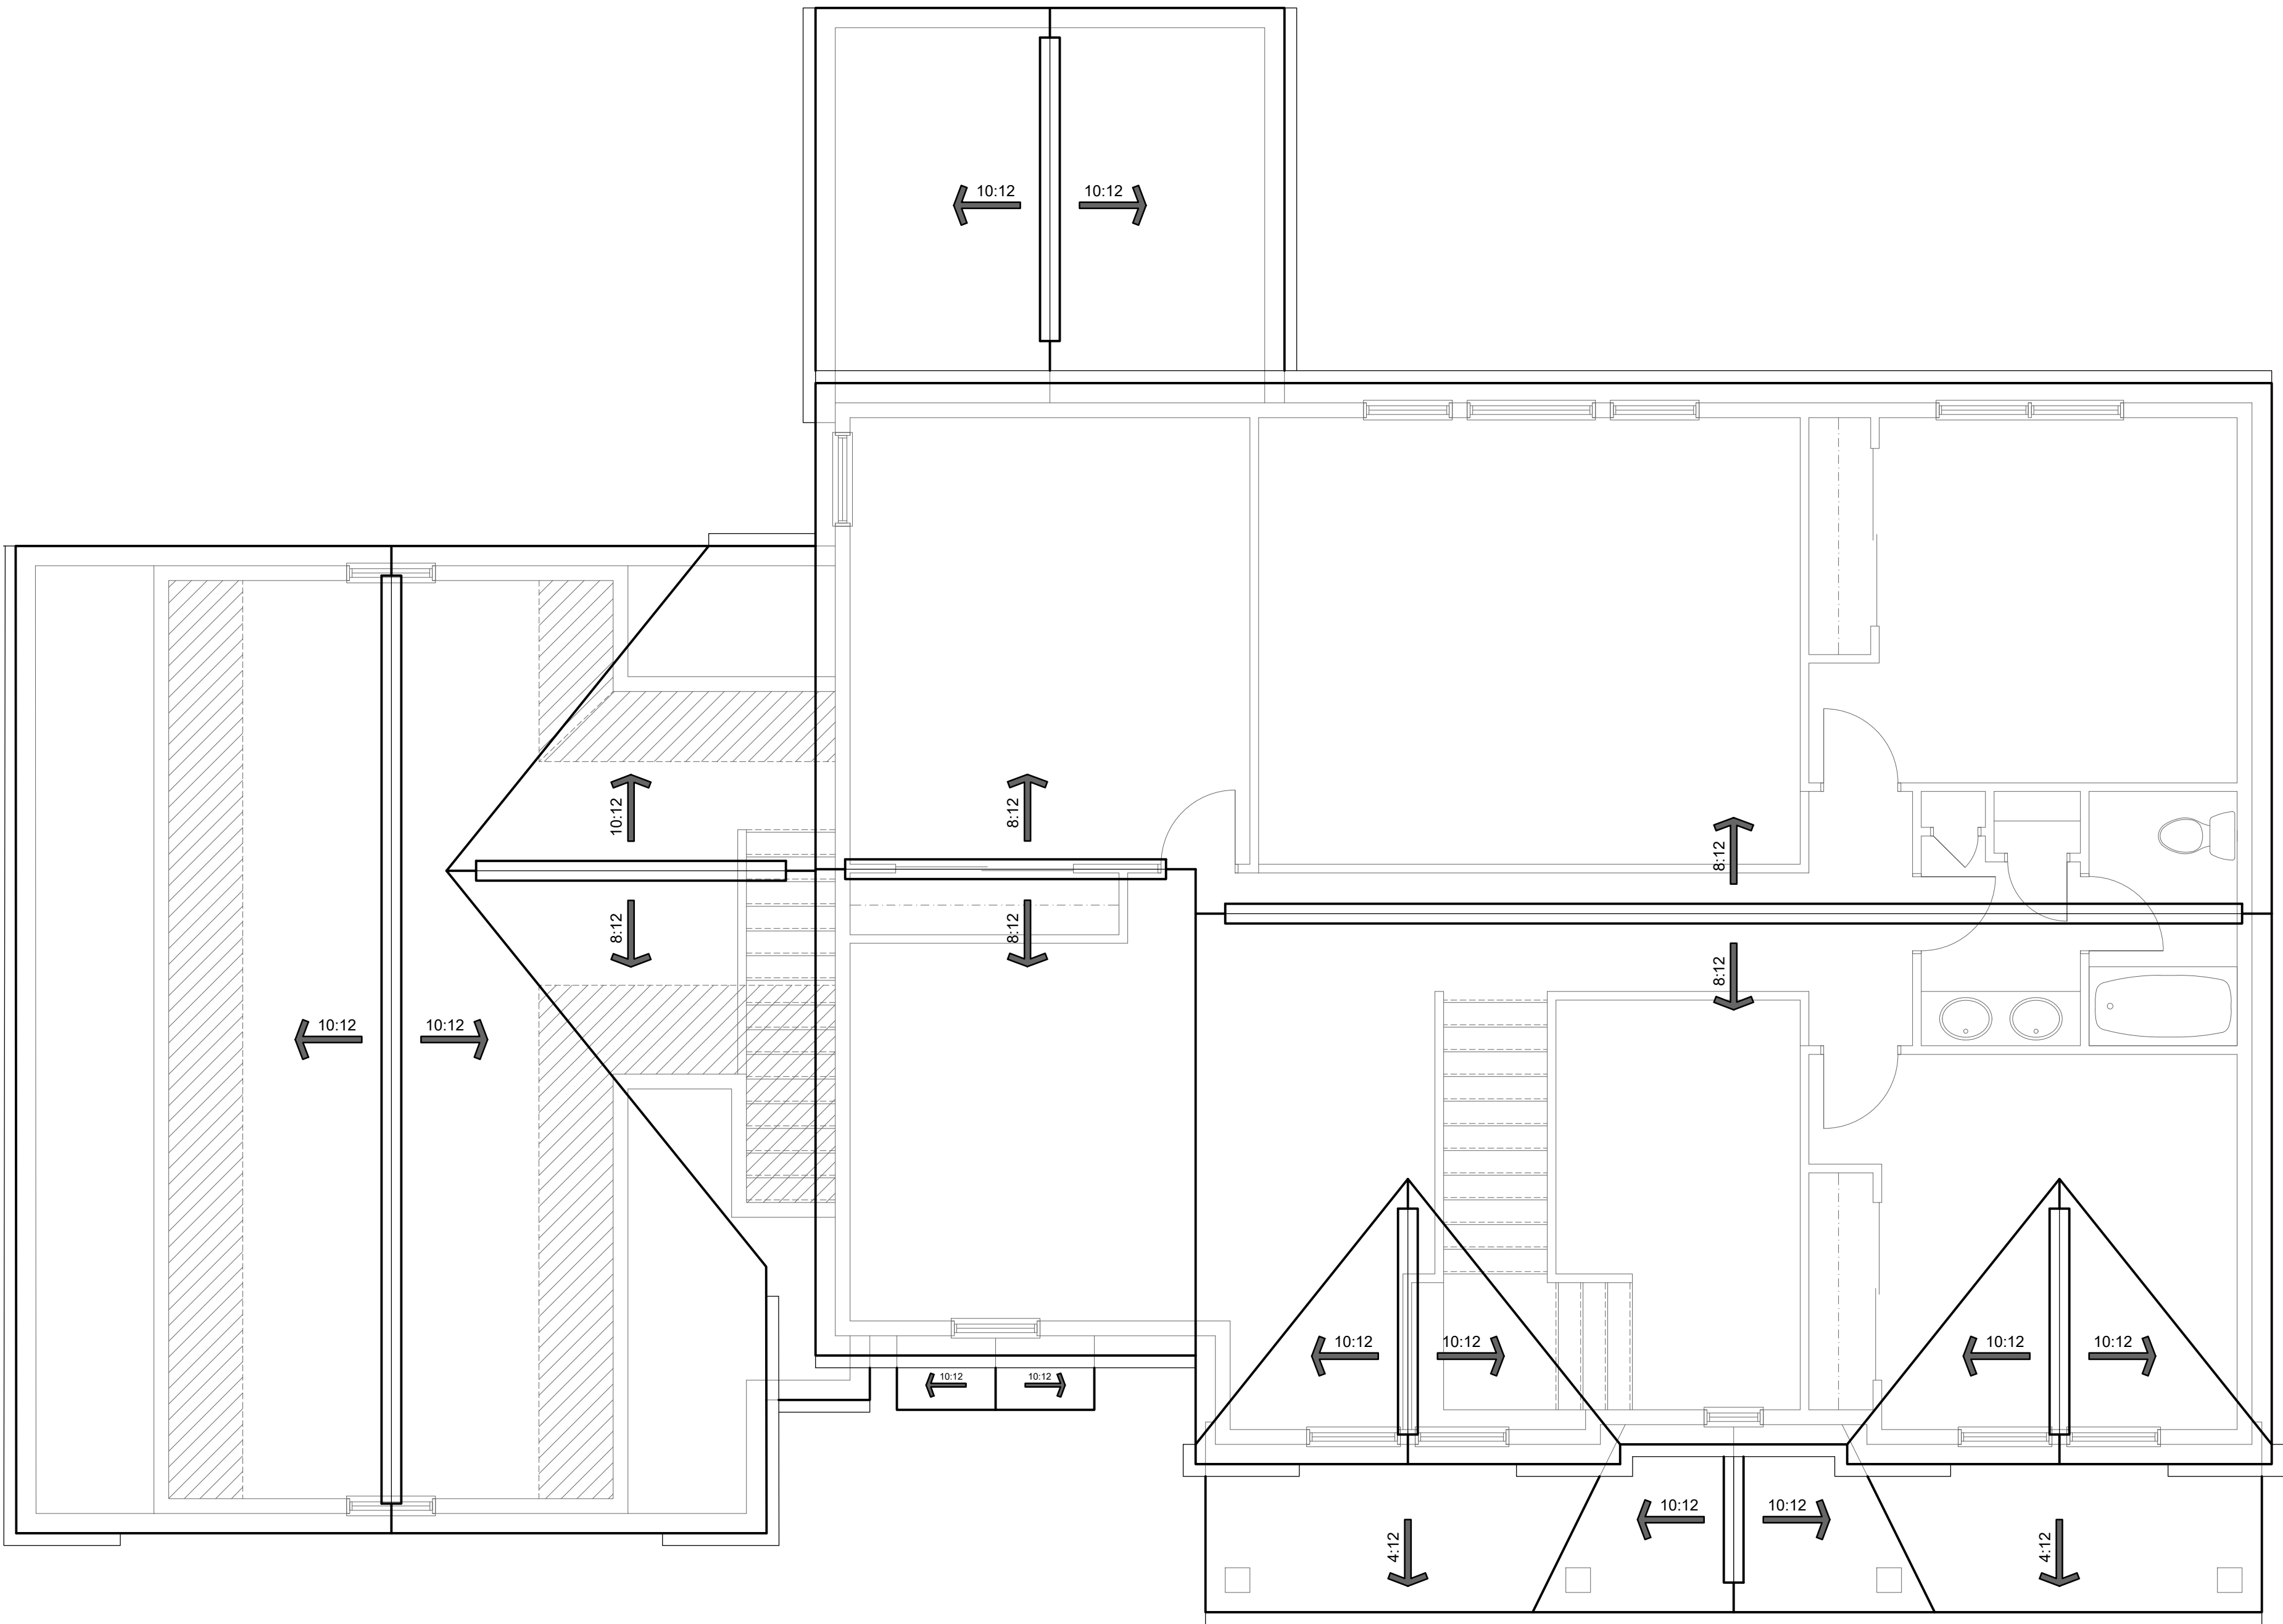

SCALE: 1/4" = 1'-0"
SHEET # / DESCRIPTION
ROOF PLAN
A1-3
DATE: 04.07.2021
QTO
SCOTT S. BAKER, LICENSE #14654 EXPIRATION DATE 12/31/2021
SBA STUDIOS PROJECT # 2020-586