

The Wesley Sales Brochure



Handicap accessible floor plans are available by request. Please talk with your agent to find out more.

NOTE: PRICES, SPECIFICATIONS, AND DIMENSIONS ARE APPROXIMATE AND SUBJECT TO CHANGE WITHOUT NOTICE.

NOTES: All dimensions are approximate and subject to change without notice.

DATE:
6/14/2026

SCALE:

NTS

SHEET:

The Wesley
Sales Brochure
Advantage Series




Enchanted Construction
1479 Mt. Lebanon Rd
Campobello, SC 29322

**1236
SQ FT**

The Wesley

3 Bedrooms
2 Bathrooms
1236 Sq. Ft.

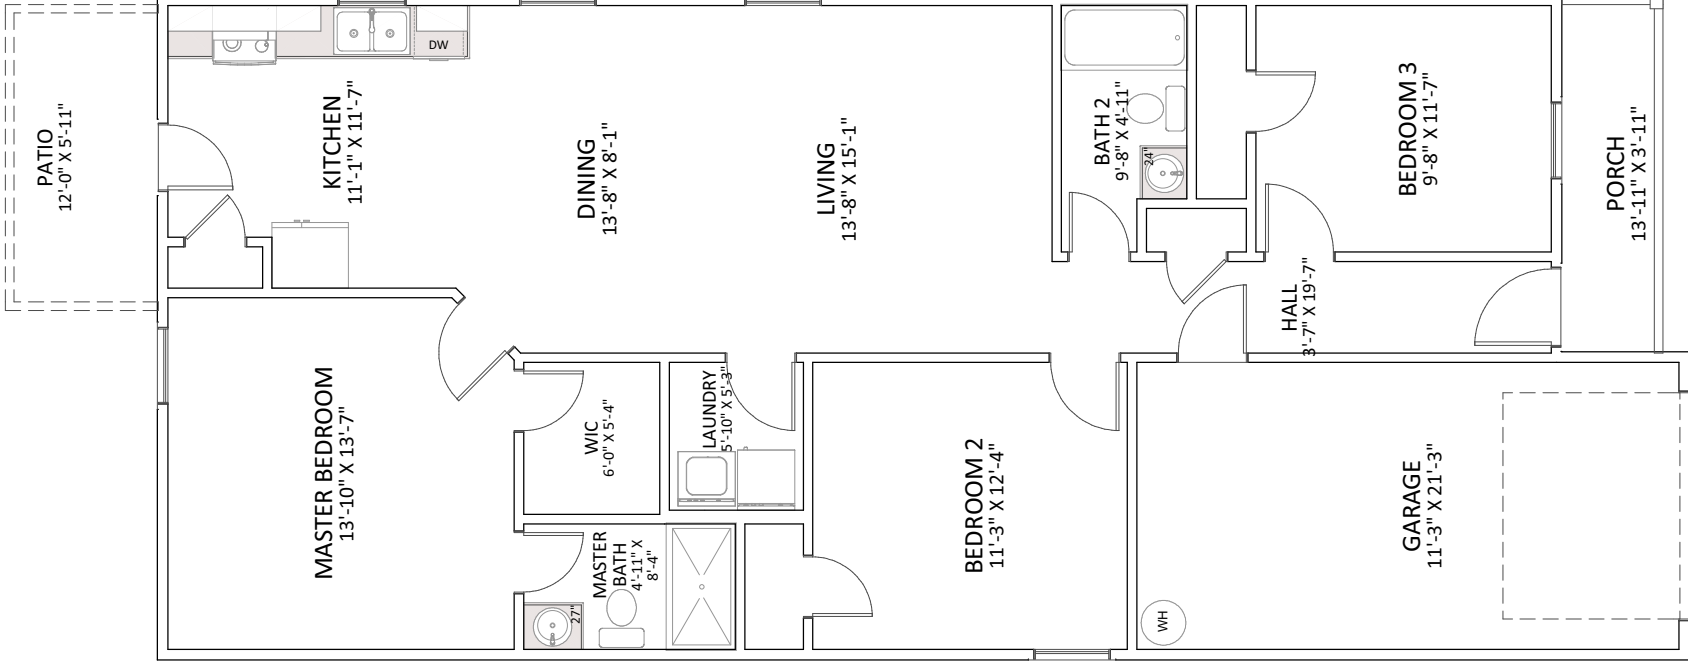

Handicap accessible floor plans are available by request. Please talk with your agent to find out more.

NOTE: PRICES, SPECIFICATIONS, AND DIMENSIONS ARE APPROXIMATE AND SUBJECT TO CHANGE WITHOUT NOTICE.

NOTES: All dimensions are approximate and subject to change without notice.

DATE:
6/14/2026

SCALE:

NTS

SHEET:

The Wesley
Sales Brochure
Advantage Series




Enchanted Construction
1479 Mt. Lebanon Rd
Campobello, SC 29322

**1236
SQ FT**

The Wesley

with Upgraded Patio

3 Bedrooms
2 Bathrooms
1236 Sq. Ft.

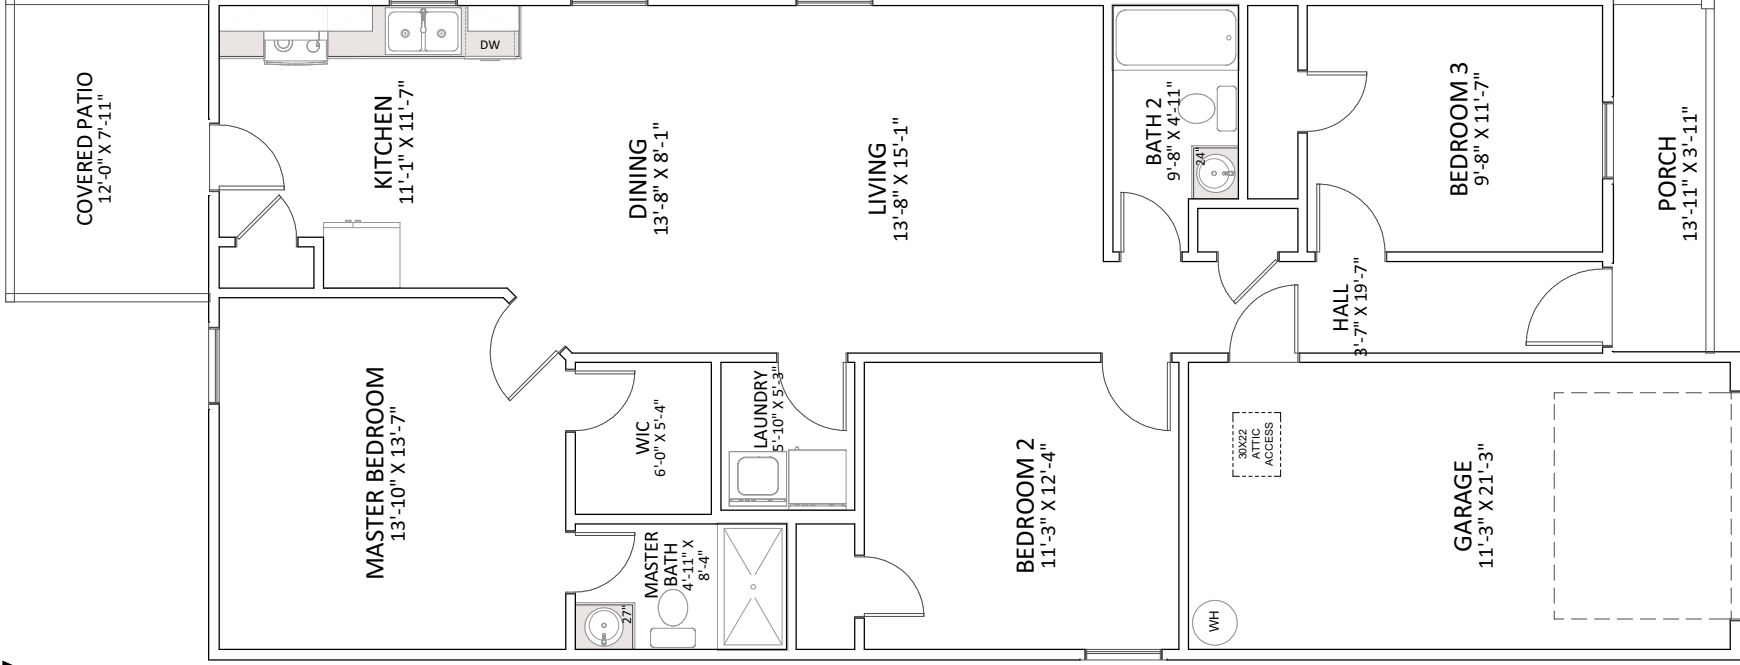

Handicap accessible floor plans are available by request. Please talk with your agent to find out more.

NOTE: PRICES, SPECIFICATIONS, AND DIMENSIONS ARE APPROXIMATE AND SUBJECT TO CHANGE WITHOUT NOTICE.

| | |
|--------|-----------|
| DATE: | 6/14/2026 |
| SCALE: | NTS |
| SHEET: | |

NOTES: All dimensions are approximate and subject to change without notice.

The Wesley with Upgraded Patio
Sales Brochure
Advantage Series




Enchanted Construction
1479 Mt. Lebanon Rd
Campobello, SC 29322

1236
SQ FT

The Wesley

with Master Upgrade

3 Bedrooms
2 Bathrooms
1236 Sq. Ft.

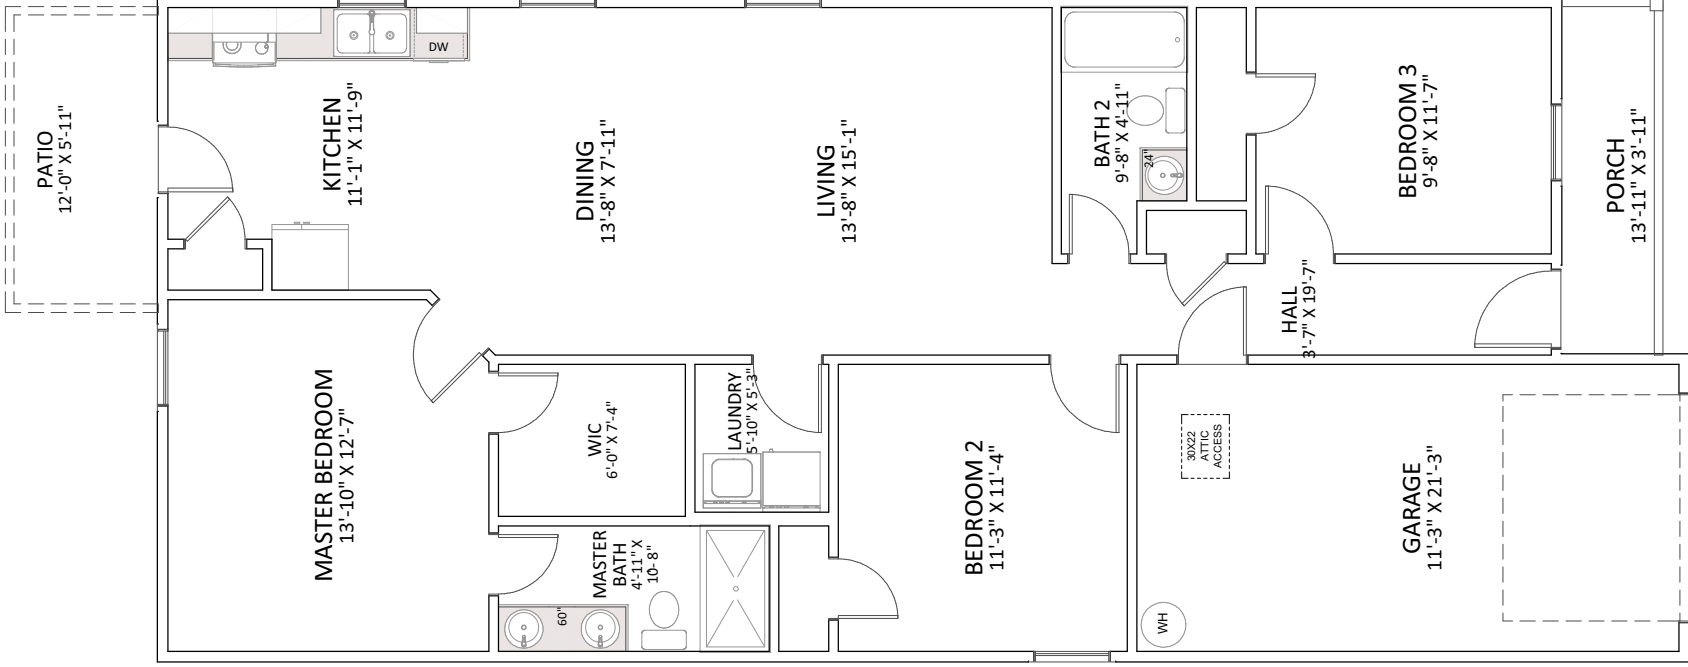

Handicap accessible floor plans are available by request. Please talk with your agent to find out more.

NOTE: PRICES, SPECIFICATIONS, AND DIMENSIONS ARE APPROXIMATE AND SUBJECT TO CHANGE WITHOUT NOTICE.

NOTES: All dimensions are approximate and subject to change without notice.

DATE: 6/14/2026
SCALE: NTS
SHEET:

The Wesley with Master Upgrade
Sales Brochure
Advantage Series




Enchanted Construction
1479 Mt. Lebanon Rd
Campobello, SC 29322

1236 SQ FT

The Wesley

with Kitchen Upgrade

3 Bedrooms
2 Bathrooms
1236 Sq. Ft.

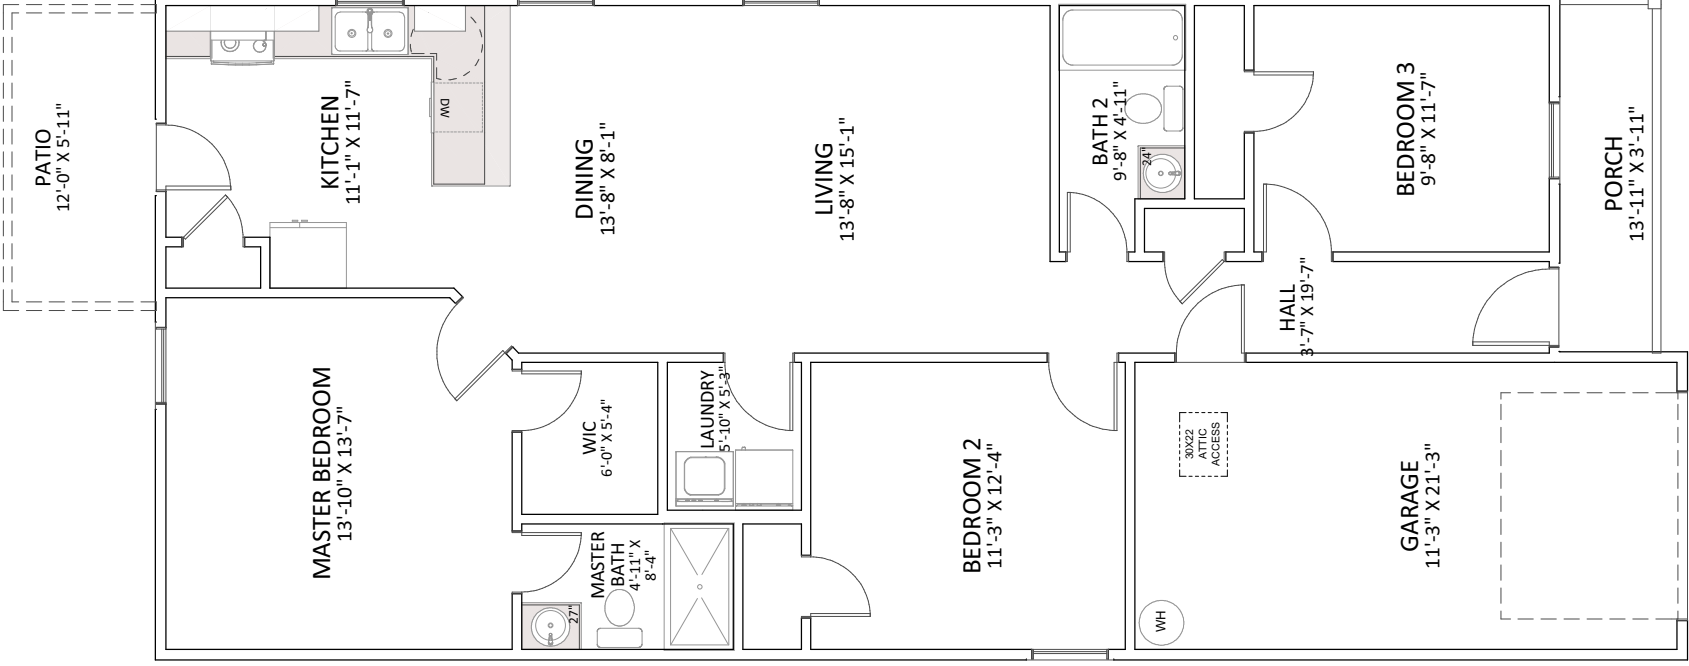

Handicap accessible floor plans are available by request. Please talk with your agent to find out more.

NOTE: PRICES, SPECIFICATIONS, AND DIMENSIONS ARE APPROXIMATE AND SUBJECT TO CHANGE WITHOUT NOTICE.

NOTES: All dimensions are approximate and subject to change without notice.

DATE:
6/14/2026

SCALE:

NTS

SHEET:

The Wesley with Kitchen Upgrade
Sales Brochure
Advantage Series



Enchanted Construction
1479 Mt. Lebanon Rd
Campobello, SC 29322

**1236
SQ FT**