

P&D Builders - Job # 1515




2 REAR ELEVATION



P & D
BUILDERS
EST. 1962

1 FRONT ELEVATION

ELEVATION MATERIAL LEGEND

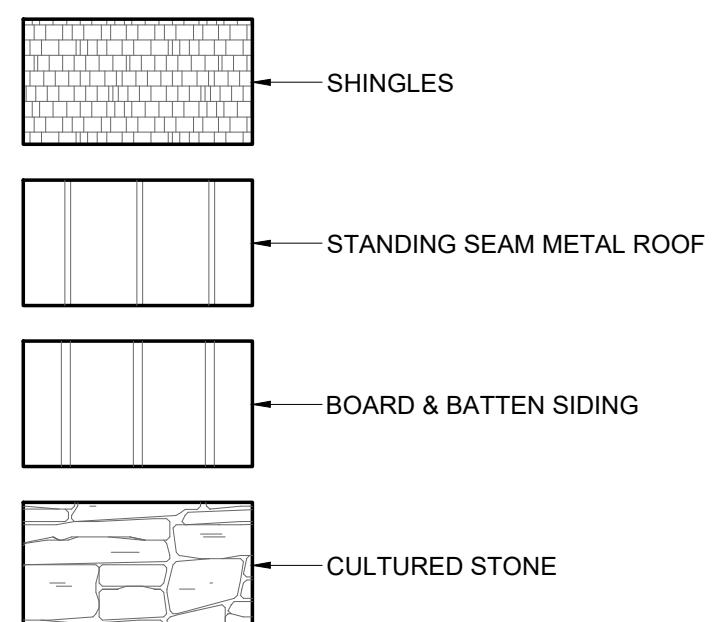

#	DATE	ISSUED WITH: CHANGE DESCRIPTION




SBA
STUDIOS
ARCHITECTURAL DESIGN
614.562.7761 WWW.SBA-STUDIOS.COM

STATE OF OHIO
SCOTT BAKER
EXPIRATION DATE 12/31/2021
SBA STUDIOS PROJECT # 2021-193

PRELIMINARY CONSTRUCTION
ARCHITECTURE
A2-1
SCALE: 1/4" = 1'-0"
SHEET # / DESCRIPTION
EXTERIOR ELEVATIONS
DATE: 04.28.2021
QTO SET
SBA STUDIOS PROJECT # 2021-193

P&D Builders - Job # 1515

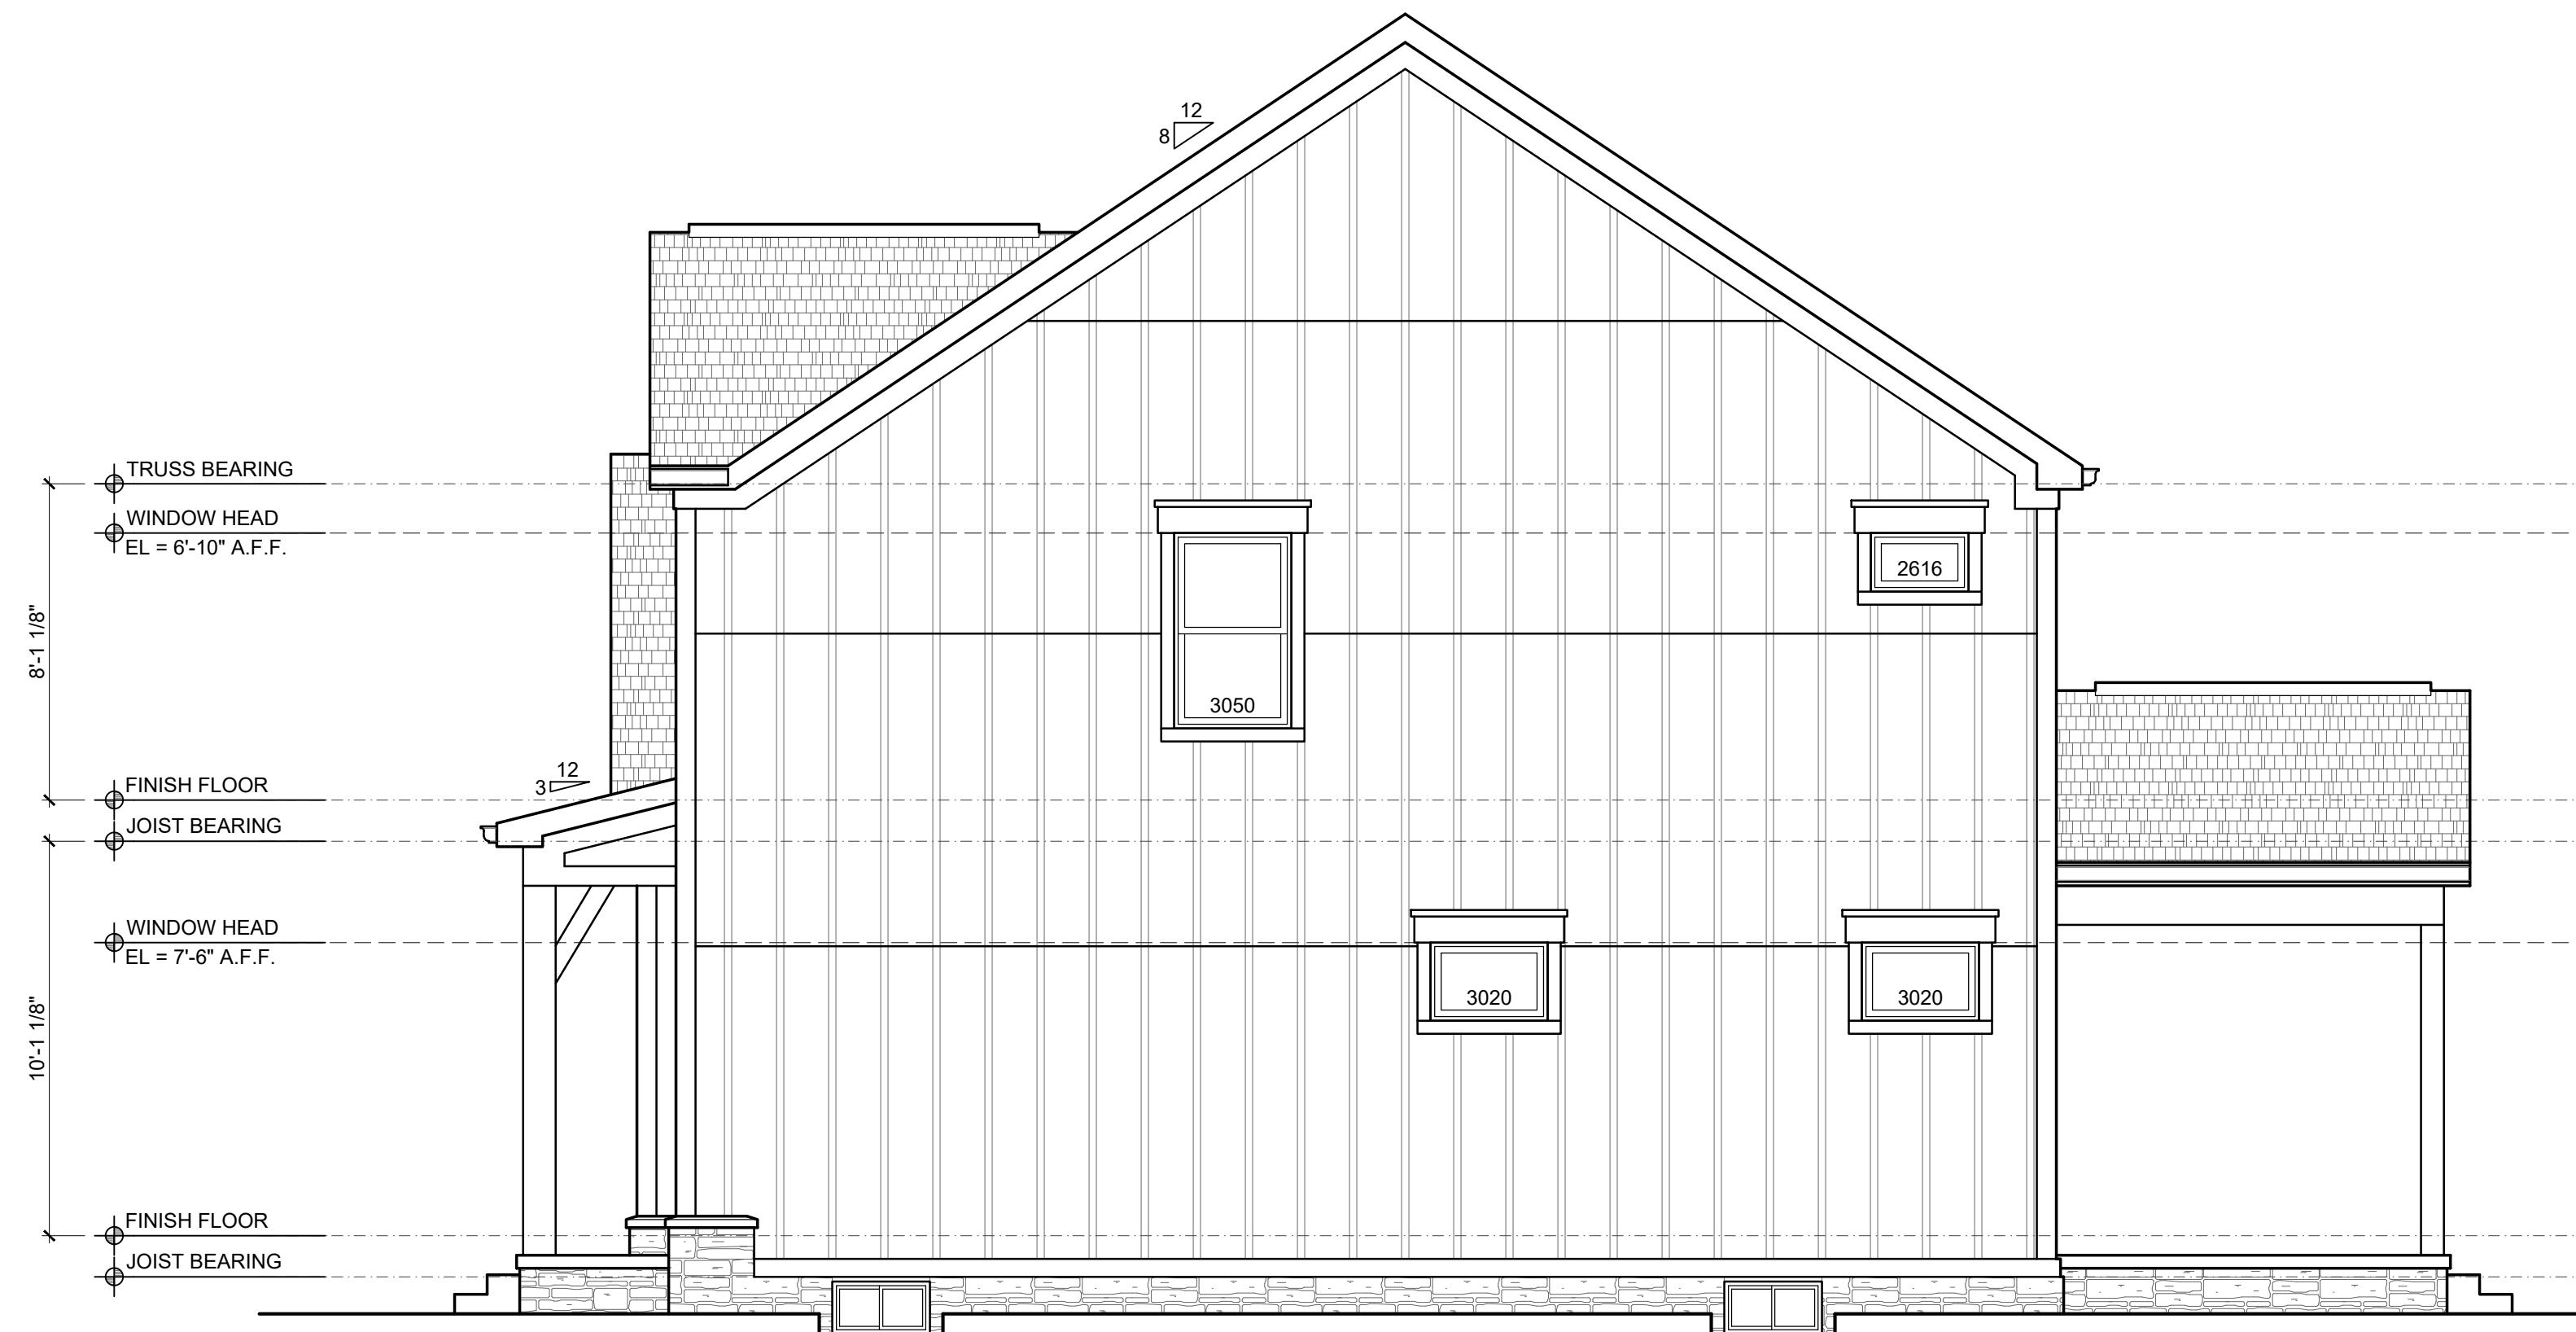


2 REAR ELEVATION



P & D
BUILDERS
EST. 1962

1 FRONT ELEVATION


ELEVATION MATERIAL LEGEND

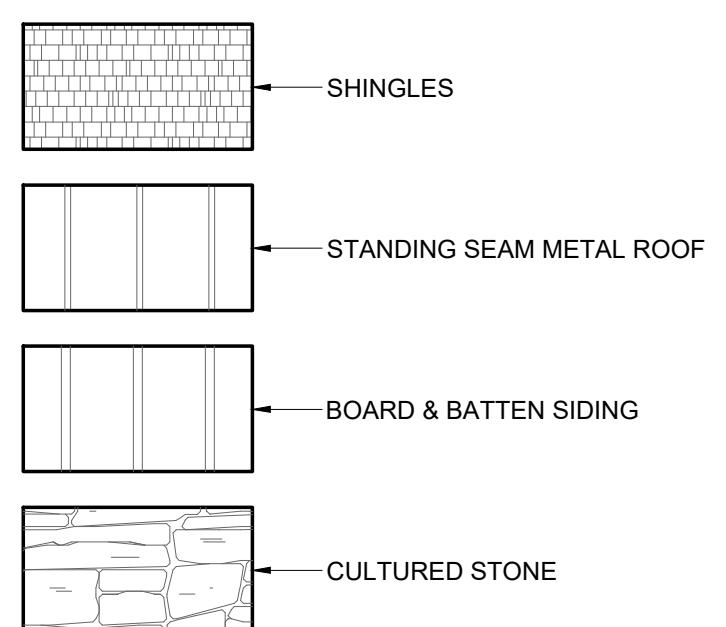

#	DATE	ISSUED WITH: CHANGE DESCRIPTION



P&D Builders - Job # 1515

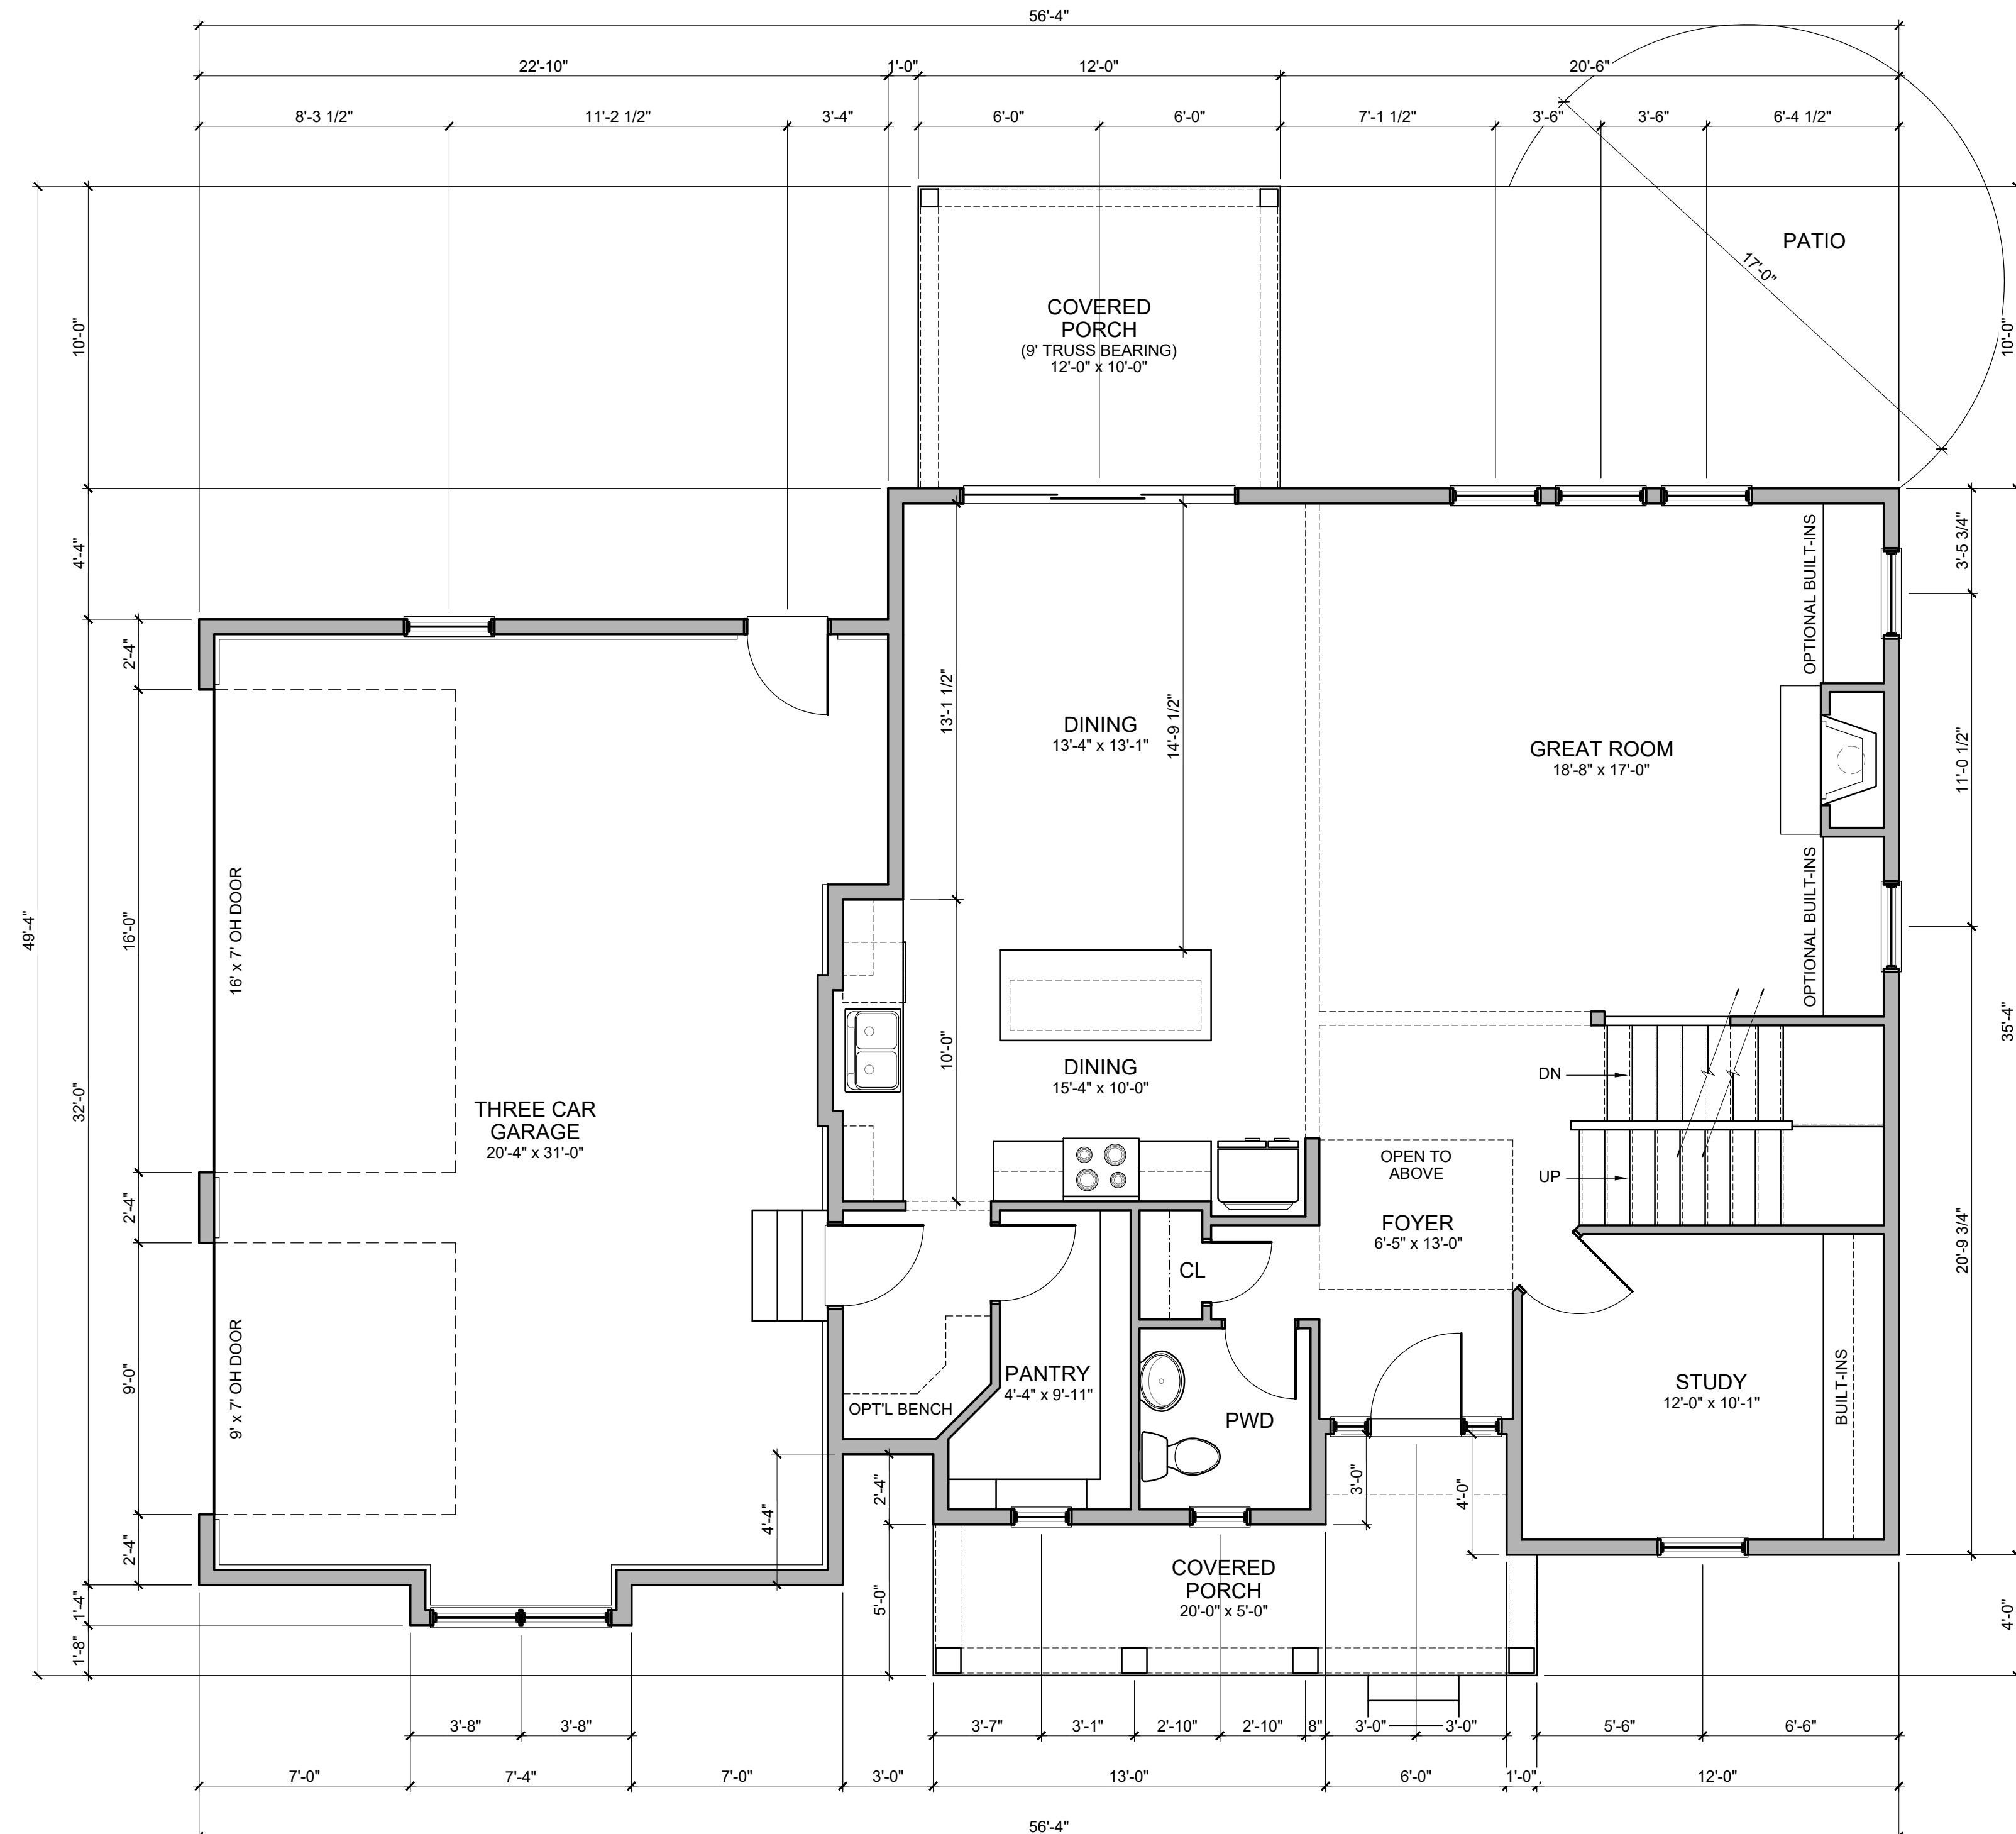

P & D
BUILDERS
EST. 1962

#	DATE	ISSUED WITH: CHANGE DESCRIPTION



SBA
STUDIOS
ARCHITECTURAL DESIGN
614.562.7761 WWW.SBA-STUDIOS.COM

STATE OF OHIO SCOTT BAKER EXPIRATION DATE 12/31/2021	SCALE: 1/4" = 1'-0" SHEET # / DESCRIPTION FIRST FLOOR PLAN A1-1 DATE: 04.28.2021 QTO SET SBA STUDIOS PROJECT # 2021-193
--	---

PRELIMINARY CONSTRUCTION

P&D Builders - Job # 1515



P & D
BUILDERS
EST. 1962




SBA
STUDIOS
ARCHITECTURAL DESIGN
614.562.7761 WWW.SBA-STUDIOS.COM

STATE OF OHIO
SCOTT BAKER
LIC #14654
EXPIRATION DATE 12/31/2021

PRELIMINARY
CONSTRUCTION
ARCHITECTURE

SCALE: 1/4" = 1'-0"
SHEET # / DESCRIPTION
SECOND FLOOR PLAN
A1-2
DATE: 04.28.2021
QTO SET
SBA STUDIOS PROJECT # 2021-193

P&D Builders - Job # 1515

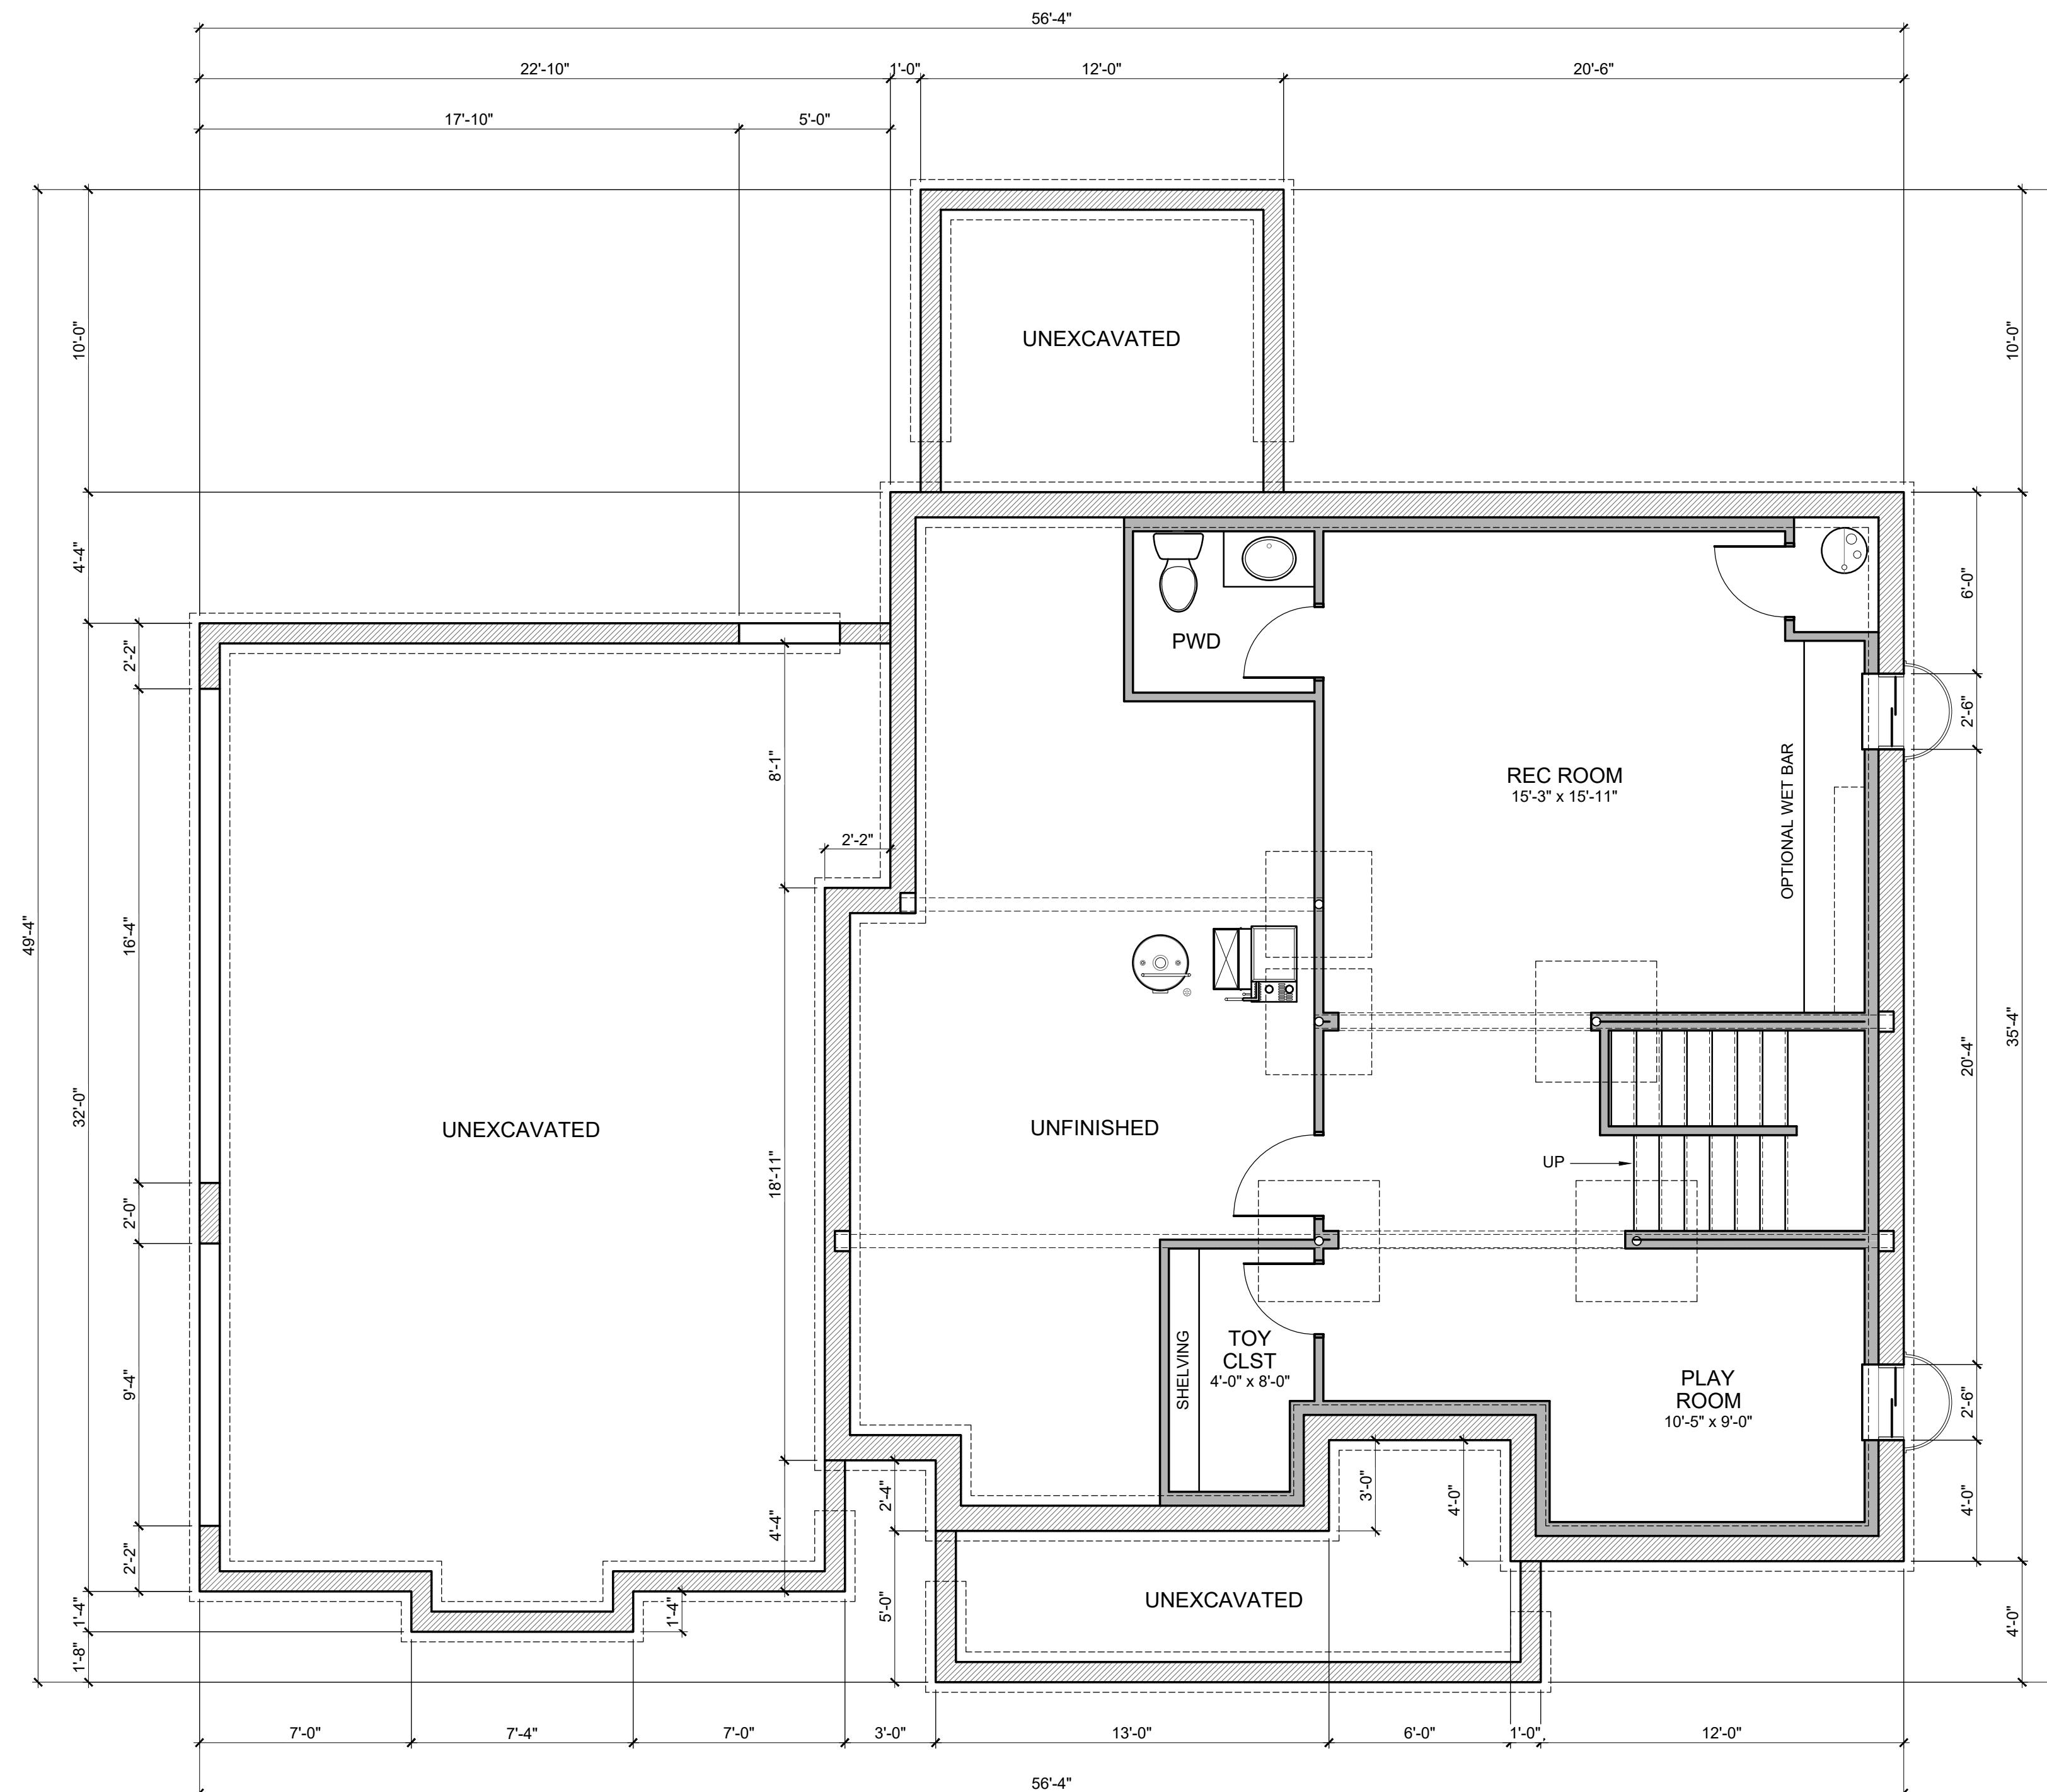

P & D BUILDERS
