

P&D Builders - Job # 1338



2 REAR ELEVATION



P & D
BUILDERS
EST. 1962

1 FRONT ELEVATION


ELEVATION MATERIAL LEGEND

- SHINGLES
- STANDING SEAM METAL ROOF
- SIDING
- BOARD & BATTEN SIDING
- CULTURED STONE

#	DATE	ISSUED WITH: CHANGE DESCRIPTION



SBA
STUDIOS
ARCHITECTURAL DESIGN
614.562.7761 WWW.SBA-STUDIOS.COM

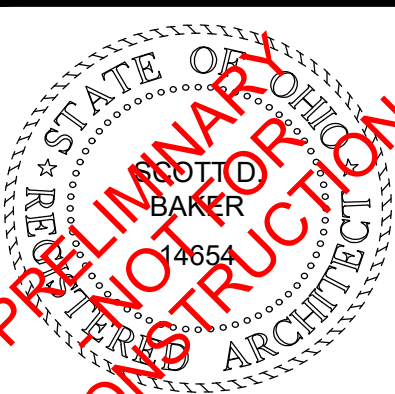

SCALE: 1/4" = 1'-0"
SHEET # / DESCRIPTION
EXTERIOR ELEVATIONS
A2-1
DATE: 08.19.2018
QTO SET
SCOTT S. BAKER, LICENSE #14654
EXPIRATION DATE 12/31/2019
SBA STUDIOS PROJECT # 2018-277

P&D Builders - Job # 1338



2 RIGHT SIDE ELEVATION




1 LEFT SIDE ELEVATION



ELEVATION MATERIAL LEGEND

- SHINGLES
- STANDING SEAM METAL ROOF
- SIDING
- BOARD & BATTEN SIDING
- CULTURED STONE


#	DATE	ISSUED WITH: CHANGE DESCRIPTION

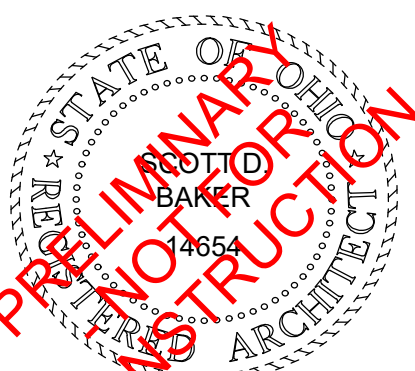


SCOTT B. BAKER, LICENSE #14654
EXPIRATION DATE 12/31/2019

SCALE: 1/4" = 1'-0"
SHEET # / DESCRIPTION
EXTERIOR ELEVATIONS
A2-2
DATE: 08.19.2018
QTO SET
SBA STUDIOS PROJECT # 2018-277

P&D Builders - Job # 1338

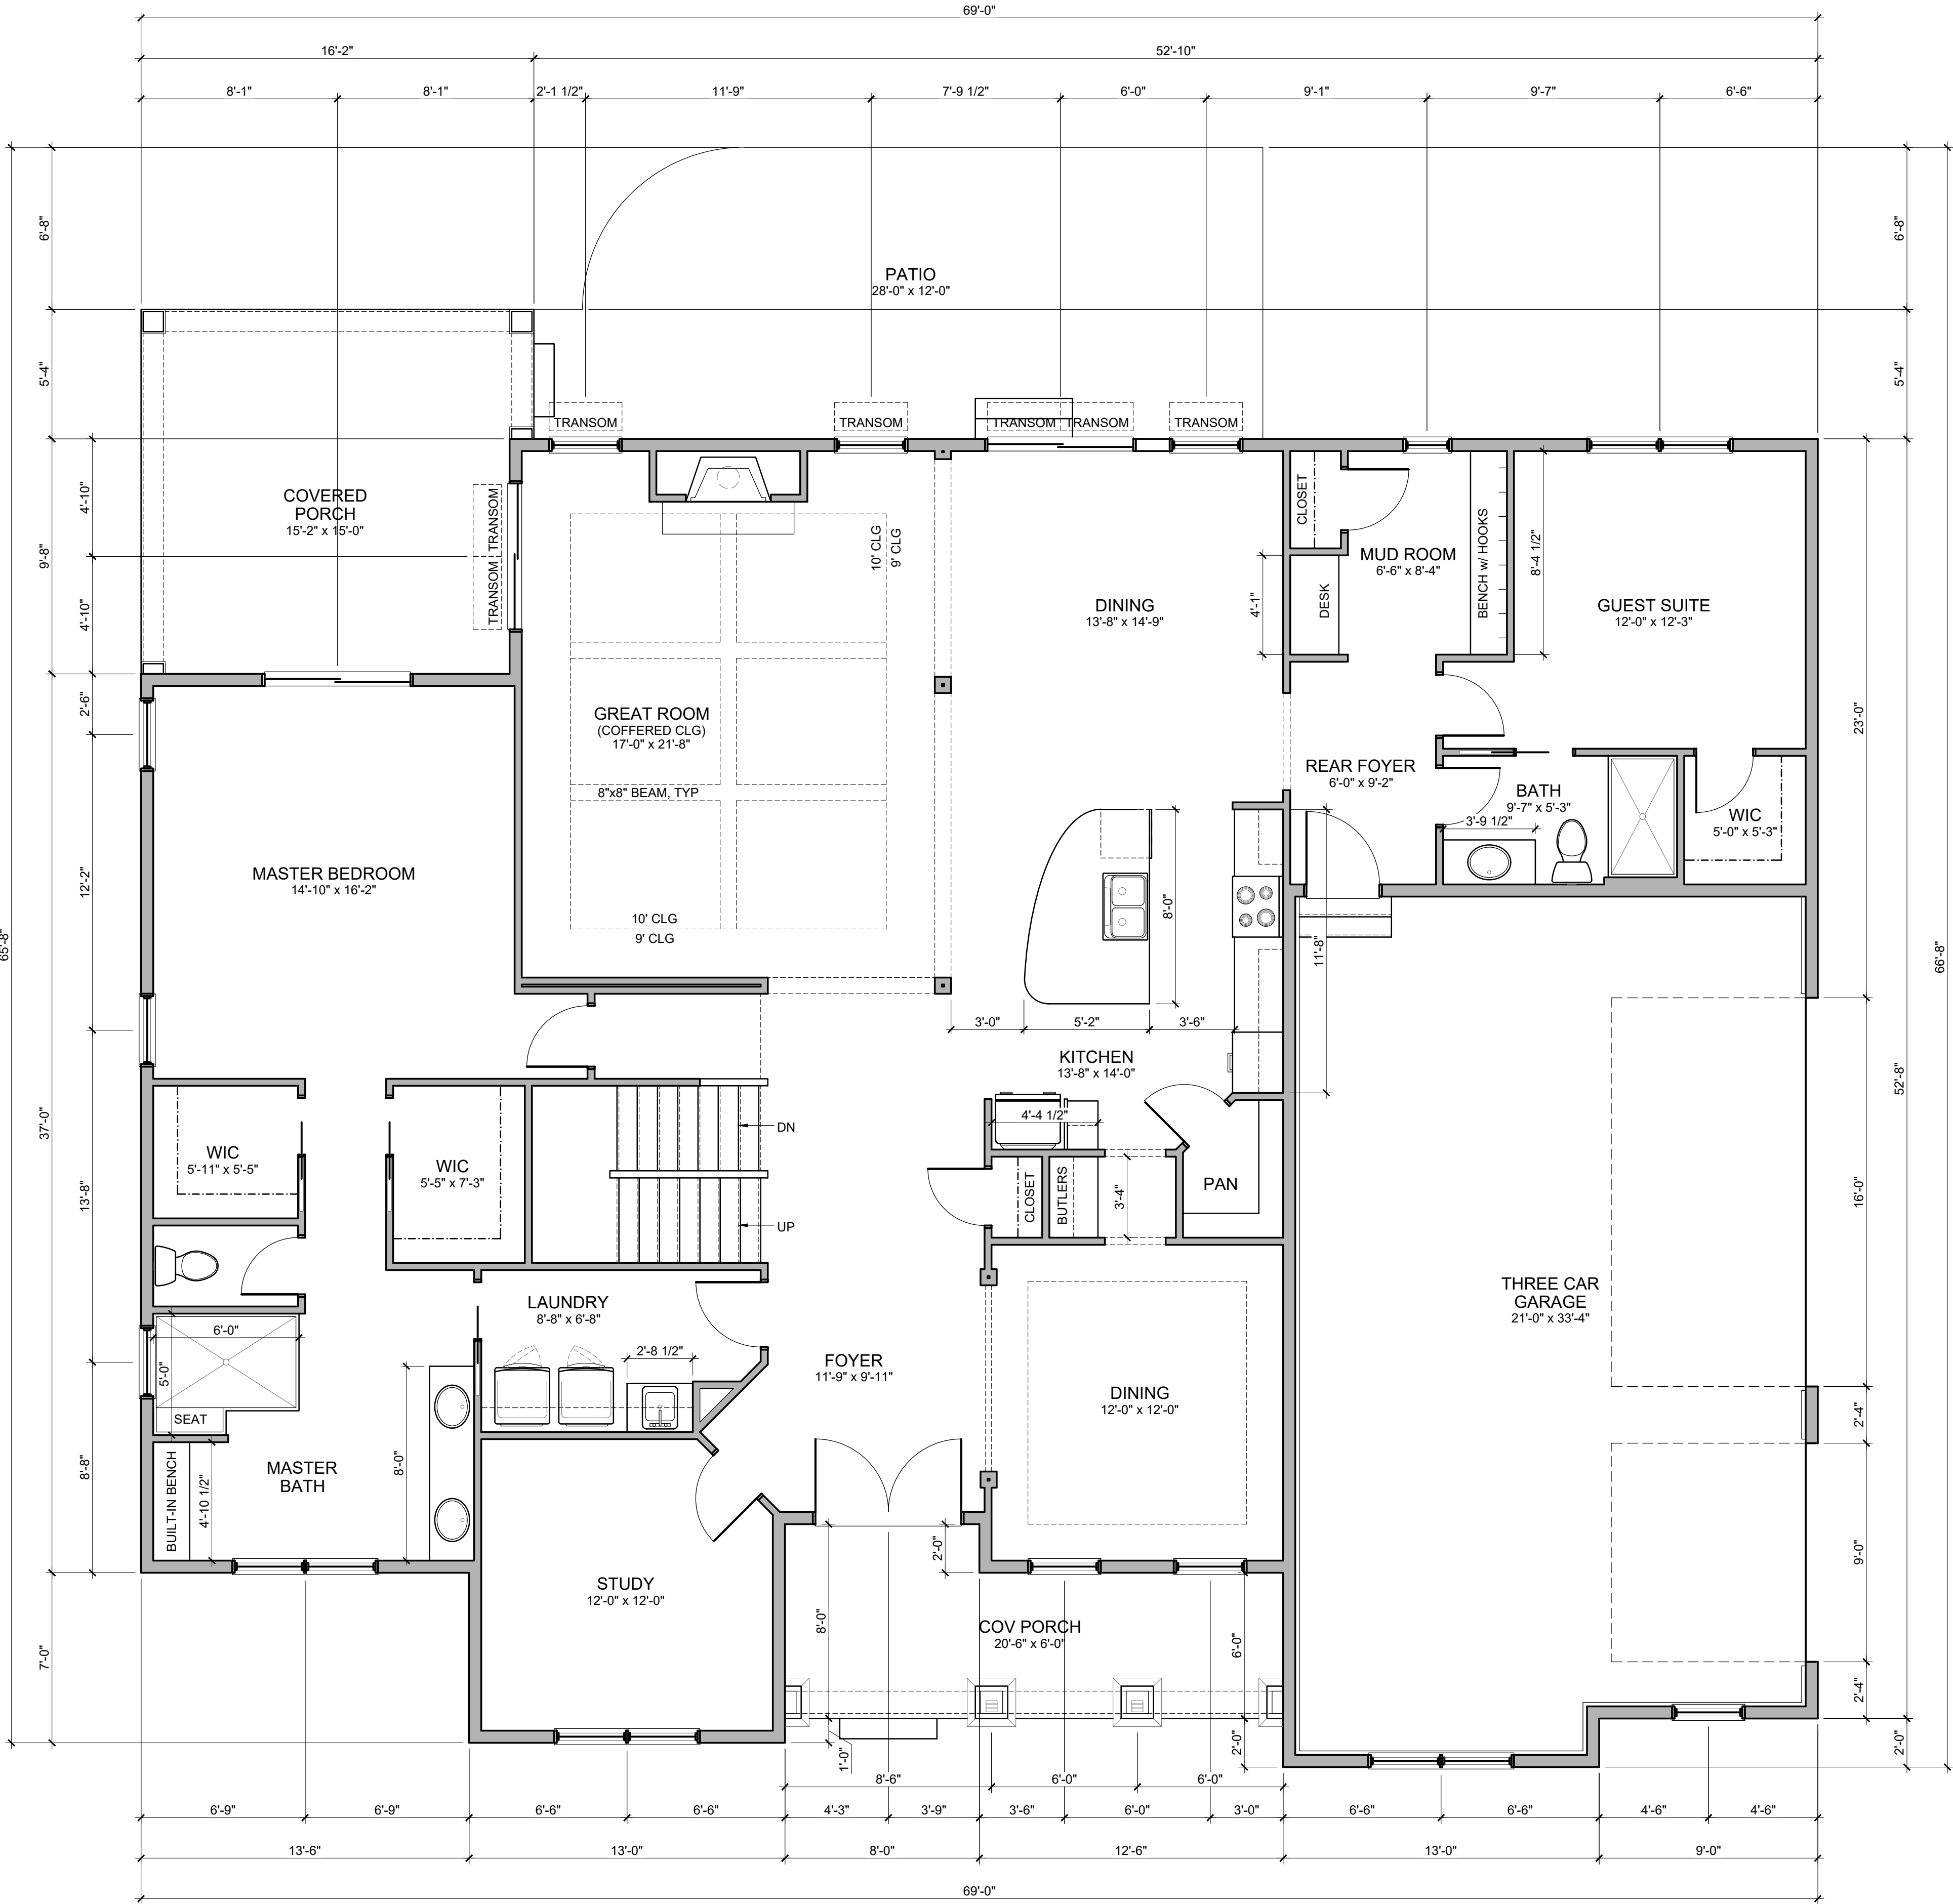


#	DATE	ISSUED WITH: CHANGE DESCRIPTION

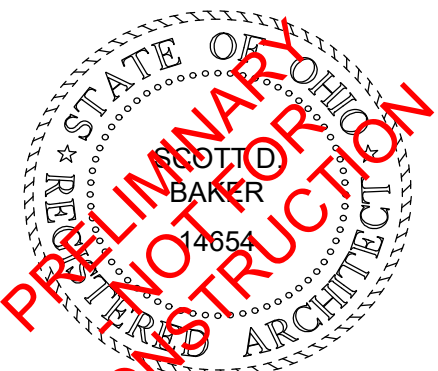

SCALE: 1/4" = 1'-0"
SHEET # / DESCRIPTION
FIRST FLOOR PLAN
A1-1
DATE: 08.19.2018
QTO SET
SCOTT S. BAKER, LICENSE #14654
EXPIRATION DATE 12/31/2019
SBA STUDIOS PROJECT # 2018-277

P&D Builders - Job # 1338

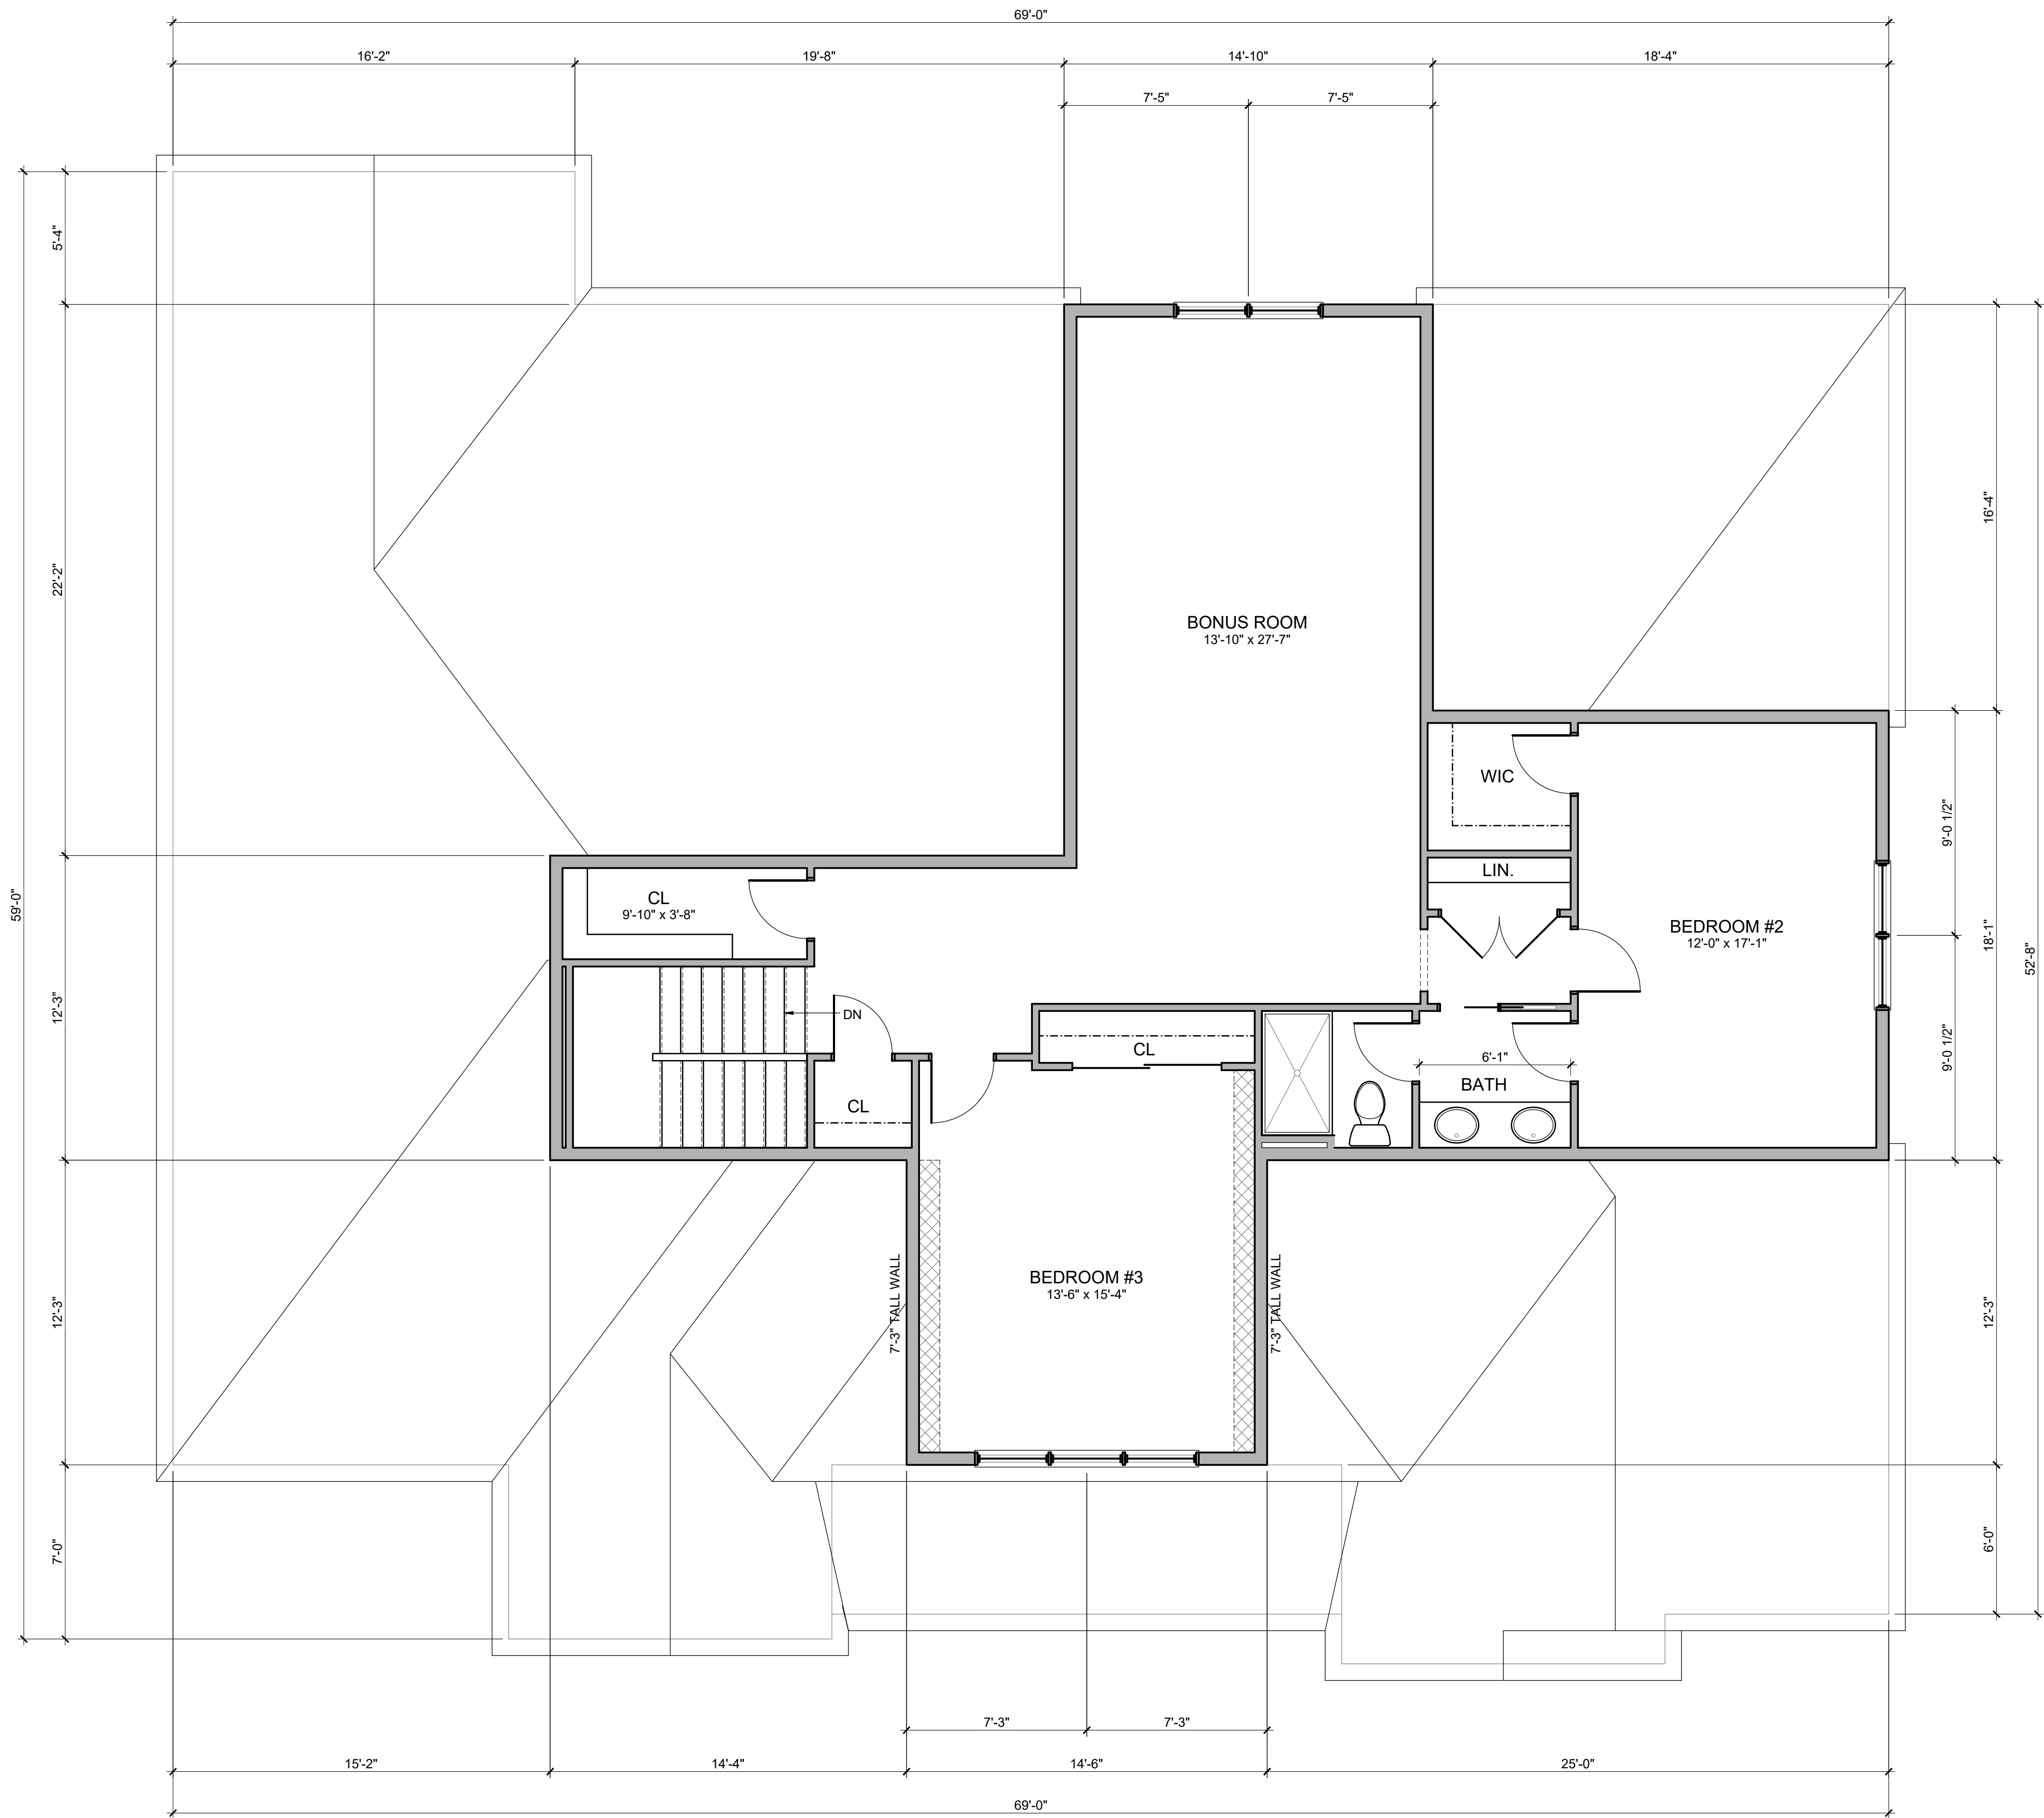

#	DATE	ISSUED WITH: CHANGE DESCRIPTION



PRELIMINARY
NOT FOR CONSTRUCTION

SCALE: 1/4" = 1'-0"

SHEET # / DESCRIPTION

SECOND FLOOR PLAN

A1-2


DATE: 08.19.2018

QTO SET


SCOTT B. BAKER, LICENSE #14654
EXPIRATION DATE 12/31/2019

SBA STUDIOS PROJECT # 2018-277

P&D Builders - Job # 1338

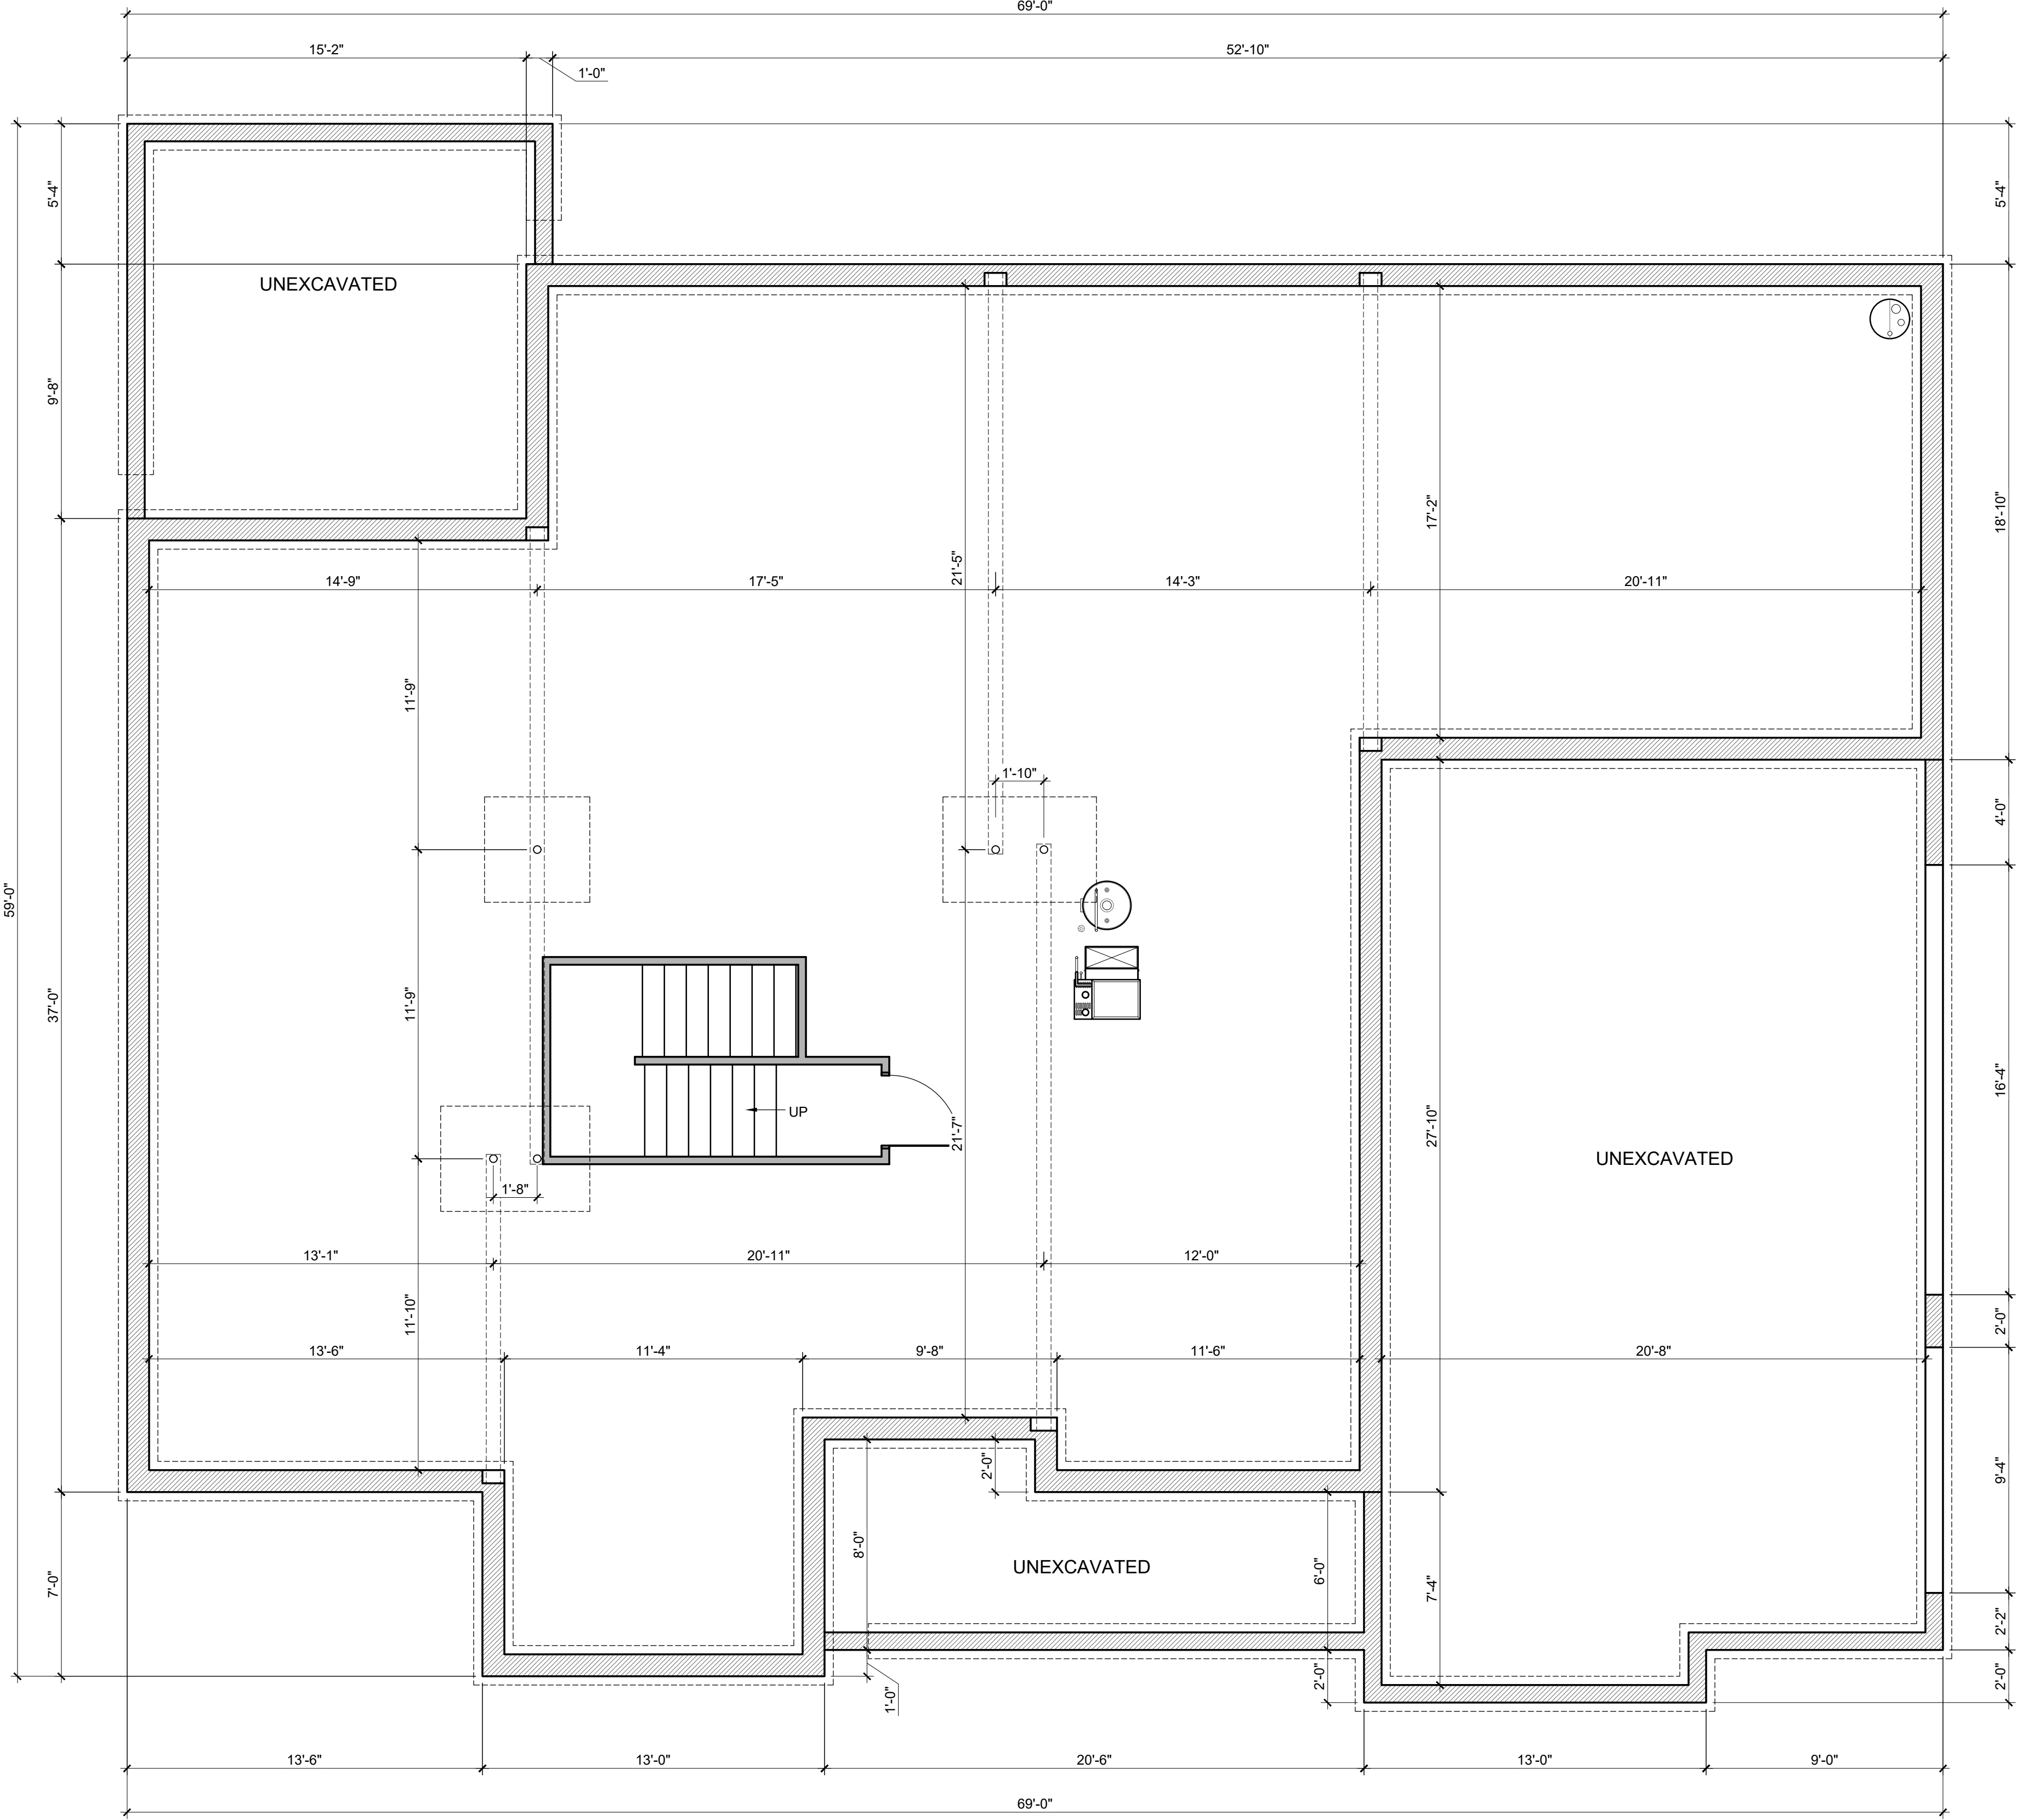


#	DATE	ISSUED WITH: CHANGE DESCRIPTION

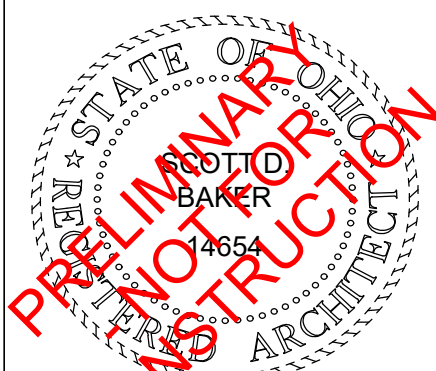

SCALE: 1/4" = 1'-0"
SHEET # / DESCRIPTION
FOUNDATION PLAN
A1-0
DATE: 08.19.2018
QTO SET
SCOTT S. BAKER, LICENSE #14654
EXPIRATION DATE 12/31/2019
SBA STUDIOS PROJECT # 2018-277

P&D Builders - Job # 1338

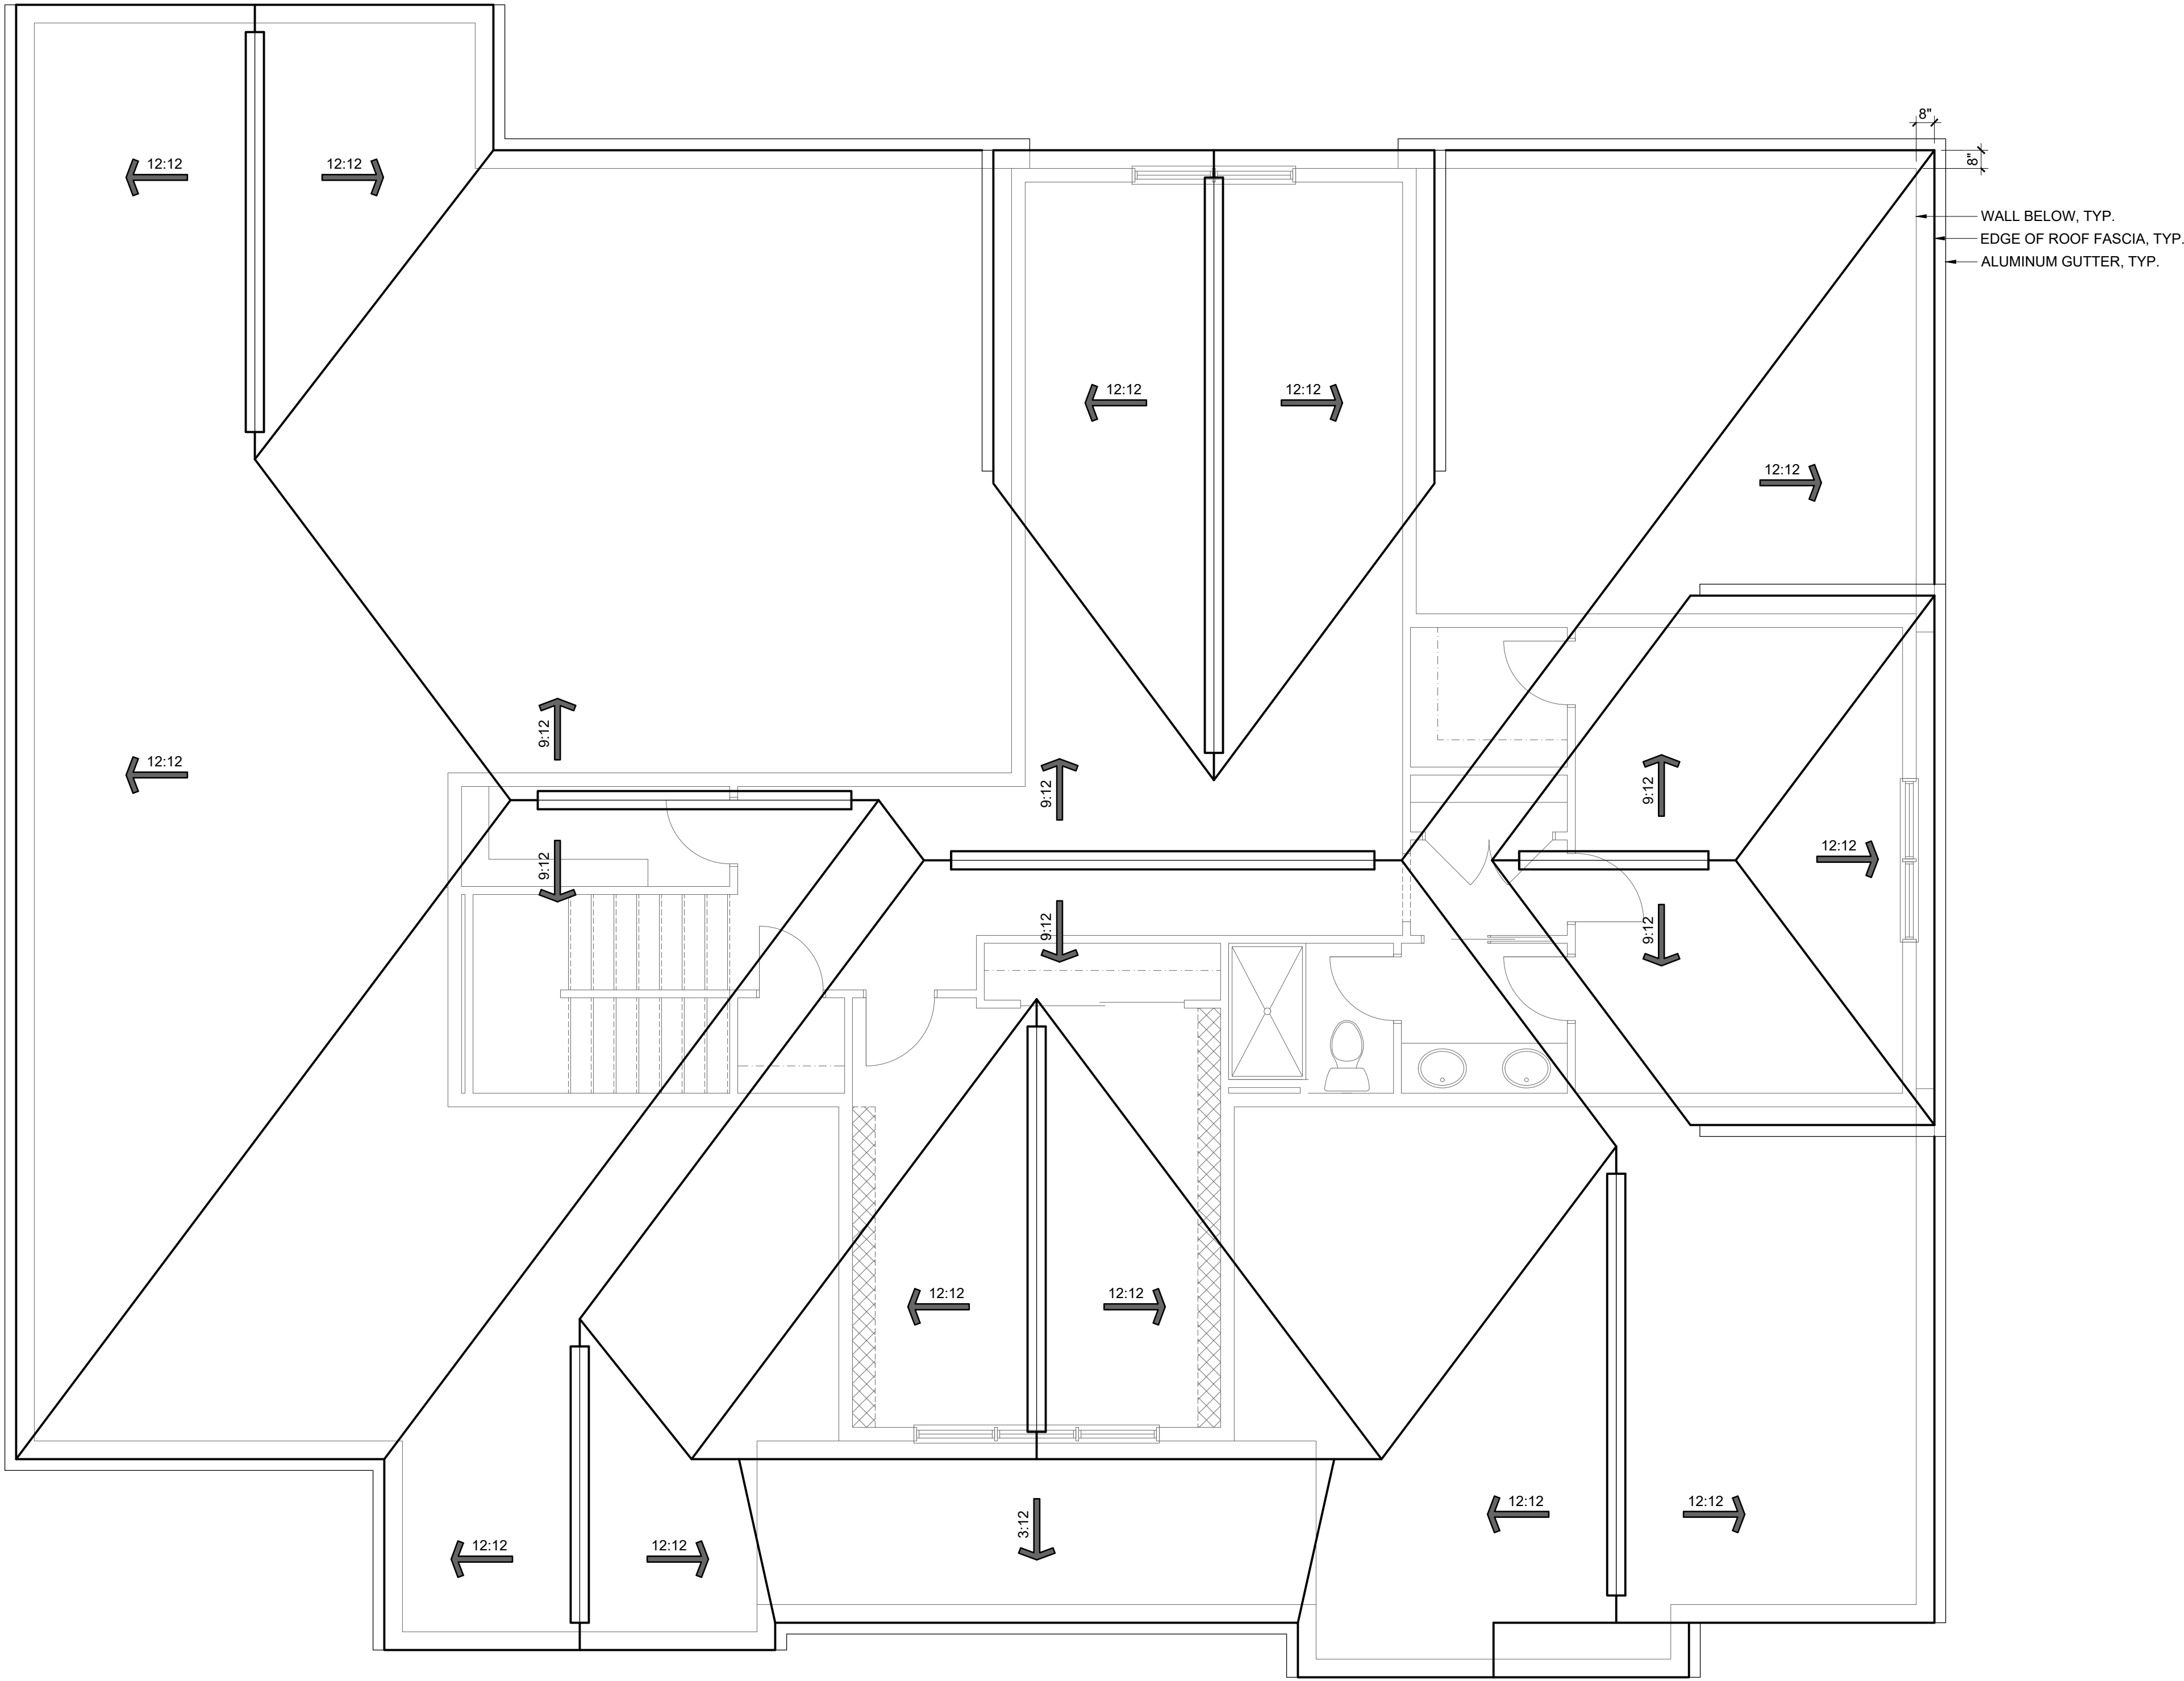

#	DATE	ISSUED WITH: CHANGE DESCRIPTION

